


Commercial office - Materials Exhibit


ELEVATION KEYNOTES

- 1 (N) COMMERCIAL EXTERIOR LIGHTS
- 2 (N) WOOD SLATS PARAPET 2'-6" HEIGHT
- 3 (N) WINDOW SECURITY BARS
- 4 (N) STONE BY OWNER
- 5 (N) ADA RAMP BY OTHERS
- 6 (N) 42" HEIGHT GUARDRAIL
- 7 (N) ADA RAMP GUARDRAIL BY OTHERS
- 8 (N) ADA RAMP RAIL GUARD BY OTHERS

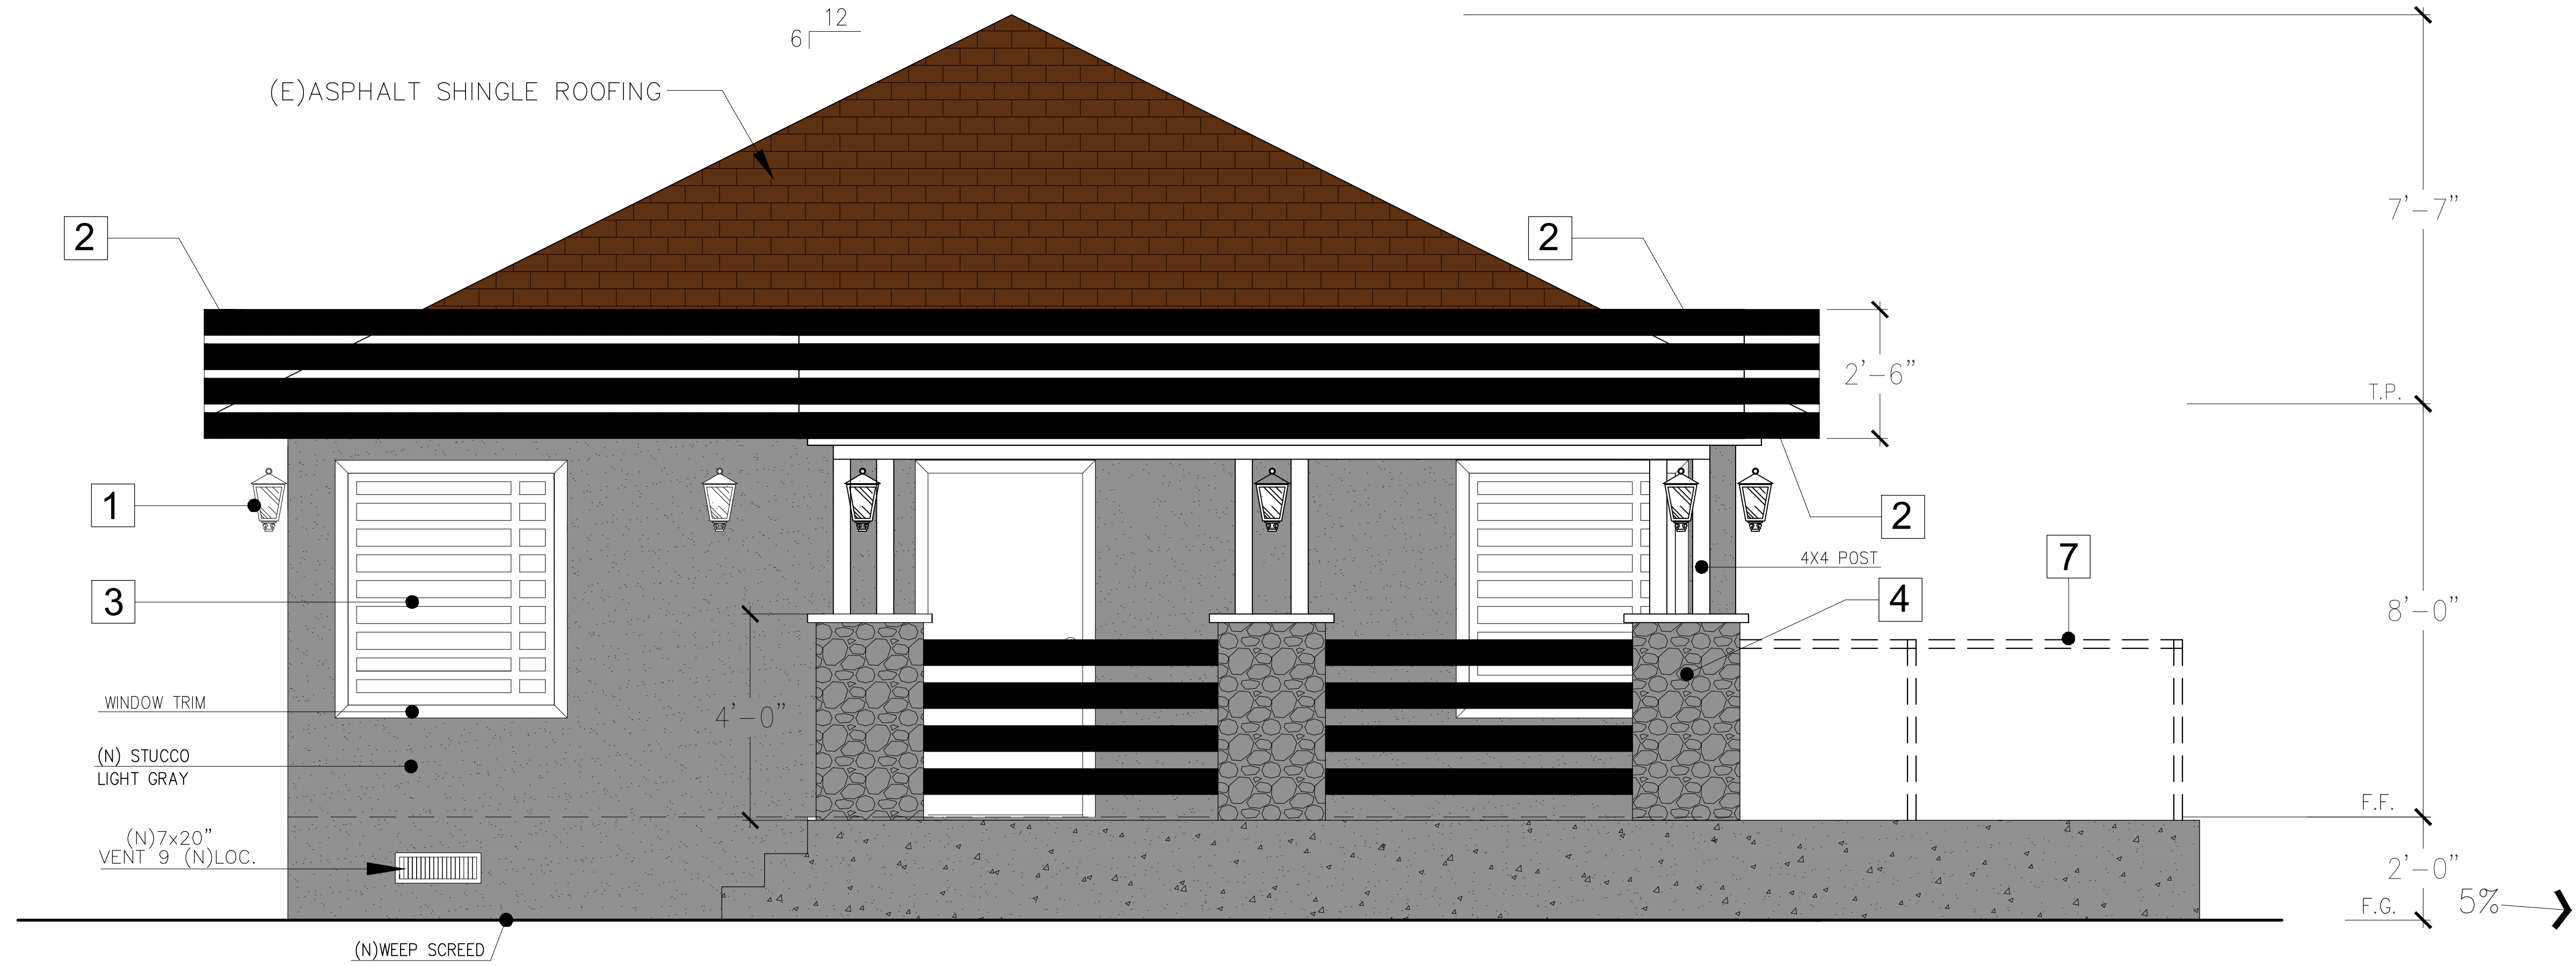

SOUTH FRONT ELEVATION


SCALE: 1/4"=1'-0"

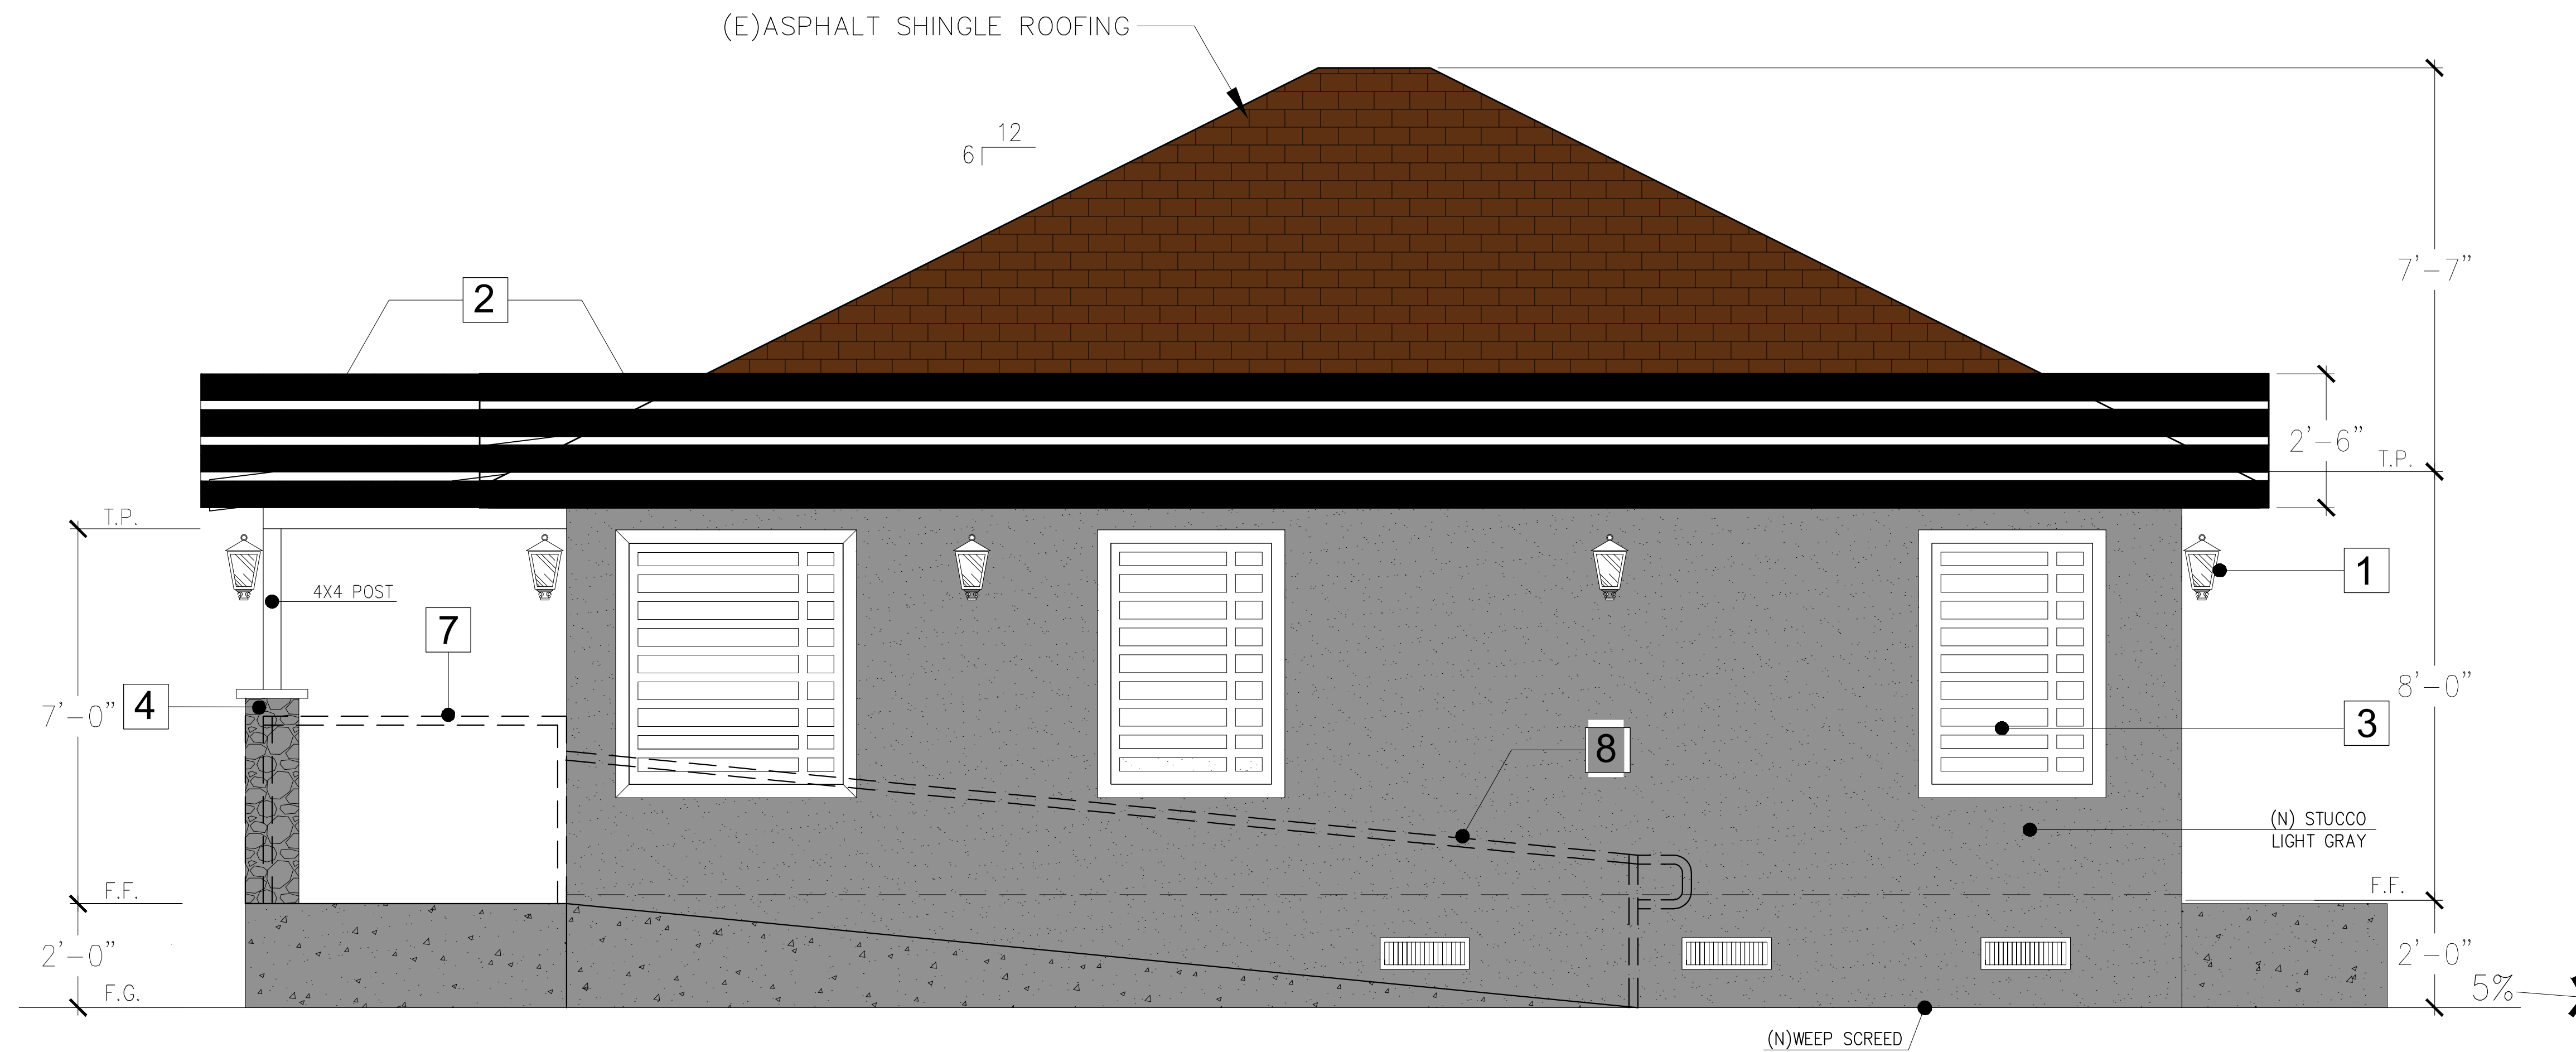

EAST SIDE ELEVATION

SCALE: 1/4"=1'-0"

ProDrafter

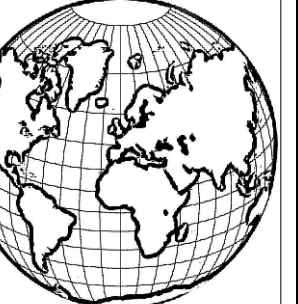

& Design

DESIGNER
 PRODRAFTER & DESIGN
 SERGIO VENADEROS
 PHONE: (951)347-1005
 EMAIL: prodrafteranddesign@gmail.com

COMMERCIAL OFFICE - MATERIAL EXHIBIT

STAMP

NO	REVISIONS	DATE

OWNER / CLIENT
 G.W. SINGLETARY
 1733 MASSACHUSETTS AVE.
 RIVERSIDE, CA. 92507

PROJECT LOCATION
 264 W. JURUPA AVE.
 RIALTO, CA. 92316

DRAWING TITLE
 COMMERCIAL OFFICE
 MATERIAL EXHIBIT

SHEET TITLE
 ELEVATIONS

DRAW S. VENADEROS
 SCALE 1/8" = 1'-0"
 JOB No
 DATE 05/20/2024
 CHECK

A-1

SHEET