

MATERIAL

- | | | | | | |
|--------|--|--------|-----------------------------|---------|---------------------------------|
| 1
- | METAL PANELS | 5
- | ROLL UP COIL DOOR | 9
- | CONCRETE RAMP |
| 2
- | 7/8" THK. - 3 COAT - CEMENT PLASTER, SMOOTH FINISH | 6
- | HOLLOW METAL DOOR AND FRAME | 10
- | STOREFRONT LOUVER |
| 3
- | ALUMINUM STOREFRONT WINDOW AND DOOR | 7
- | GLAZING (TEMPERED) | 11
- | 12" HIGH ADDRESS NUMBERS |
| 4
- | BUILDING SIGNAGE | 8
- | CONCRETE STAIRS | 12
- | CEMENT PLASTER EXPANSION SCREED |

FINISHES

- | | | | |
|--------|---|--------|--|
| -
A | MFG: ALUCOBOND
COLOR: STATUARY BRONZE | -
E | MFG: SHERWIN WILLIAMS
COLOR: MATCH DUSTY CHARCOAL |
| -
B | MFG: ALUCOBOND
COLOR: DUSTY CHARCOAL | -
F | MFG: PPG
COLOR: SOLEXIA |
| -
C | MFG: ARCADIA
COLOR: BLACK | | |
| -
D | MFG: SHERWIN WILLIAMS
COLOR: SUPER WHITE | | |




1801 Lampton Lane
Norco, CA 92860
P: 951.371.2057 | F: 951.371.5924

SHEET TITLE
NORTH ELEVATION

PROJECT LOCATION
VALLEY AUTO CENTER
515 W. Valley Blvd.
Rialto, CA 92376

Project No.	17005	Drawing Number	A2.0
Date	06-12-2017		
Scale	N.T.S.		

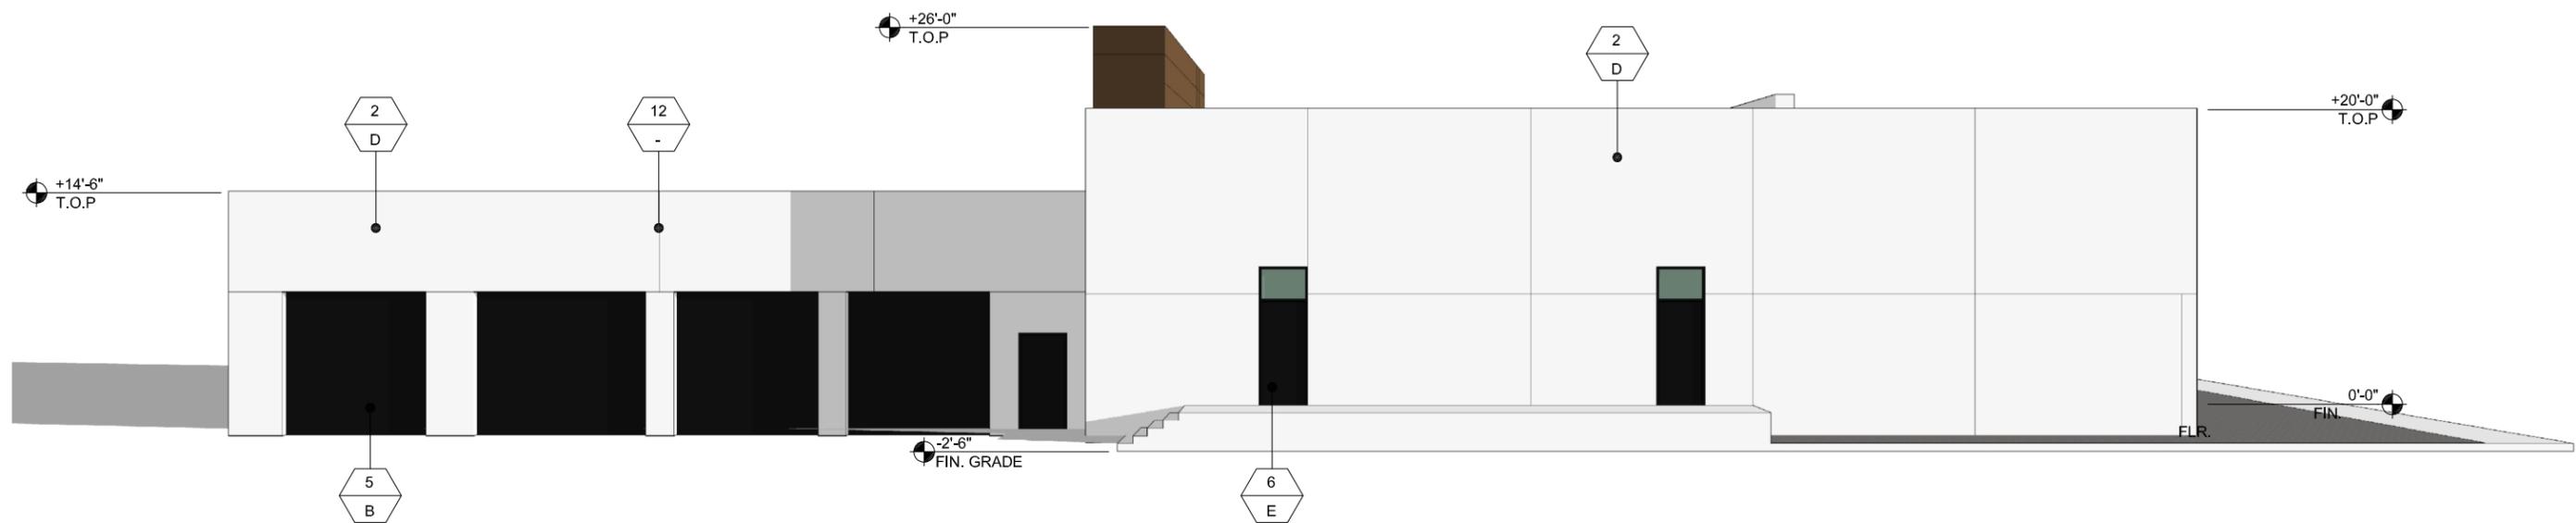

MATERIAL

- | | | | | | |
|--------|--|--------|-----------------------------|---------|---------------------------------|
| 1
- | METAL PANELS | 5
- | ROLL UP COIL DOOR | 9
- | CONCRETE RAMP |
| 2
- | 7/8" THK. - 3 COAT - CEMENT PLASTER, SMOOTH FINISH | 6
- | HOLLOW METAL DOOR AND FRAME | 10
- | STOREFRONT LOUVER |
| 3
- | ALUMINUM STOREFRONT WINDOW AND DOOR | 7
- | GLAZING (TEMPERED) | 11
- | 12" HIGH ADDRESS NUMBERS |
| 4
- | BUILDING SIGNAGE | 8
- | CONCRETE STAIRS | 12
- | CEMENT PLASTER EXPANSION SCREED |

FINISHES

- | | | | |
|--------|---|--------|--|
| -
A | MFG: ALUCOBOND
COLOR: STATUARY BRONZE | -
E | MFG: SHERWIN WILLIAMS
COLOR: MATCH DUSTY CHARCOAL |
| -
B | MFG: ALUCOBOND
COLOR: DUSTY CHARCOAL | -
F | MFG: PPG
COLOR: SOLEXIA |
| -
C | MFG: ARCADIA
COLOR: BLACK | | |
| -
D | MFG: SHERWIN WILLIAMS
COLOR: SUPER WHITE | | |


HC&D
ARCHITECTS

1801 Lampton Lane
Norco, CA 92860
P: 951.371.2057 | F: 951.371.5924

SHEET TITLE
SOUTH ELEVATION

PROJECT LOCATION
VALLEY AUTO CENTER
515 W. Valley Blvd.
Rialto, CA 92376

Project No.	17005	Drawing Number	A2.1
Date	06-12-2017		
Scale	N.T.S.		

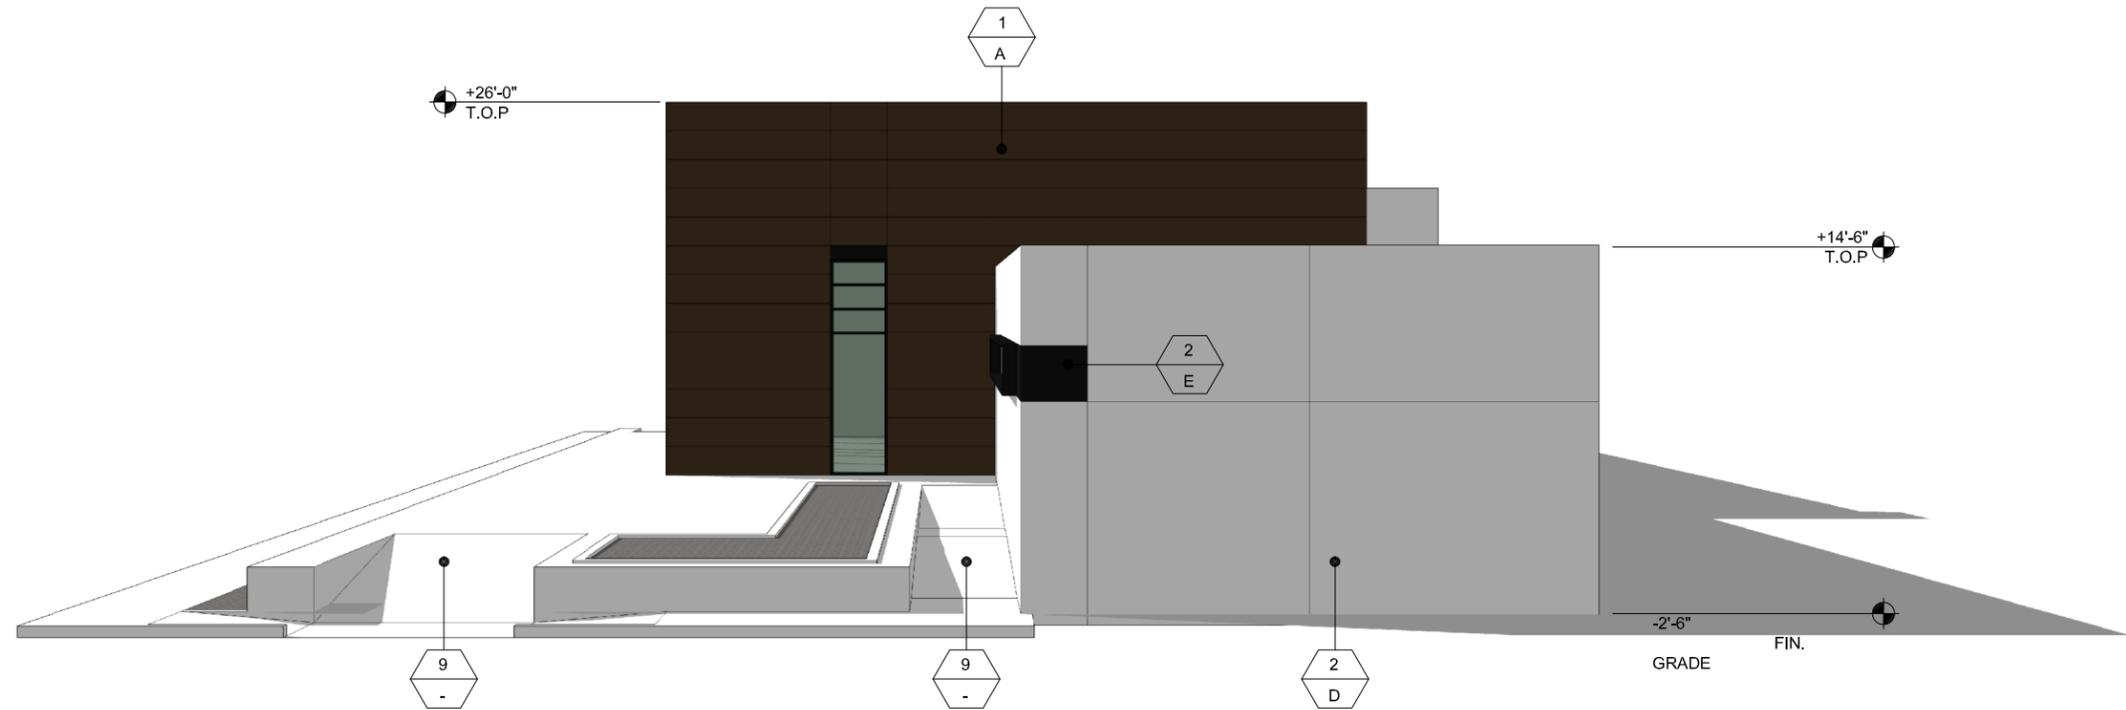

MATERIAL

- | | | | | | |
|--|--|--|-----------------------------|---|---------------------------------|
|  1
- | METAL PANELS |  5
- | ROLL UP COIL DOOR |  9
- | CONCRETE RAMP |
|  2
- | 7/8" THK. - 3 COAT - CEMENT PLASTER, SMOOTH FINISH |  6
- | HOLLOW METAL DOOR AND FRAME |  10
- | STOREFRONT LOUVER |
|  3
- | ALUMINUM STOREFRONT WINDOW AND DOOR |  7
- | GLAZING (TEMPERED) |  11
- | 12" HIGH ADDRESS NUMBERS |
|  4
- | BUILDING SIGNAGE |  8
- | CONCRETE STAIRS |  12
- | CEMENT PLASTER EXPANSION SCREED |

FINISHES

- | | | | |
|--|---|--|--|
|  -
A | MFG: ALUCOBOND
COLOR: STATUARY BRONZE |  -
E | MFG: SHERWIN WILLIAMS
COLOR: MATCH DUSTY CHARCOAL |
|  -
B | MFG: ALUCOBOND
COLOR: DUSTY CHARCOAL |  -
F | MFG: PPG
COLOR: SOLEXIA |
|  -
C | MFG: ARCADIA
COLOR: BLACK | | |
|  -
D | MFG: SHERWIN WILLIAMS
COLOR: SUPER WHITE | | |

HC&D
ARCHITECTS

1801 Lampton Lane
Norco, CA 92860
P: 951.371.2057 | F: 951.371.5924

SHEET TITLE

WEST ELEVATION

PROJECT LOCATION

VALLEY AUTO CENTER
515 W. Valley Blvd.
Rialto, CA 92376


Project No. 17005

Date 06-12-2017

Scale N.T.S.

Drawing Number

A2.2

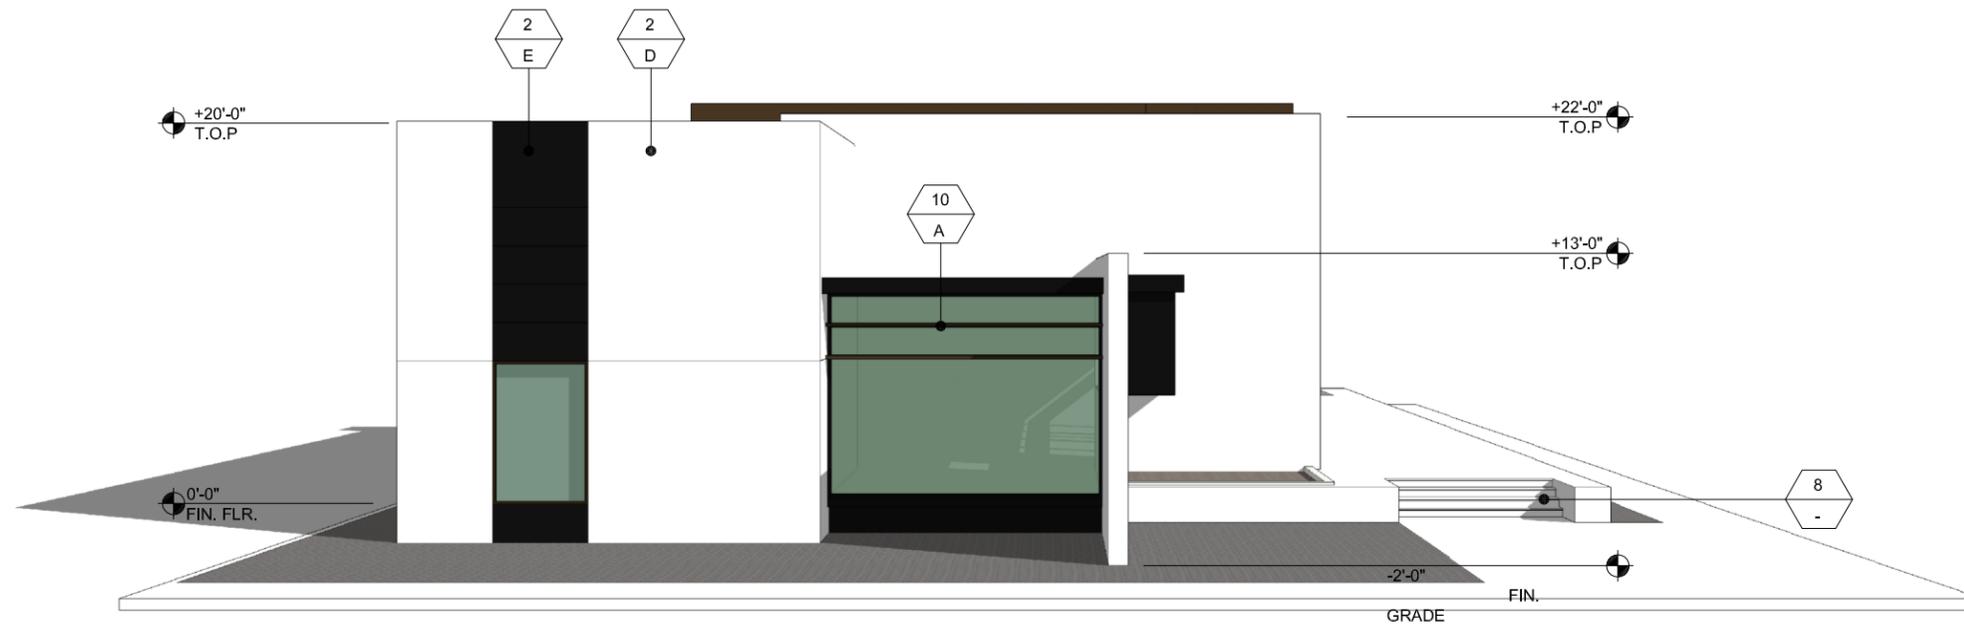

MATERIAL

- | | | | | | |
|--------|--|--------|-----------------------------|---------|---------------------------------|
| 1
- | METAL PANELS | 5
- | ROLL UP COIL DOOR | 9
- | CONCRETE RAMP |
| 2
- | 7/8" THK. - 3 COAT - CEMENT PLASTER, SMOOTH FINISH | 6
- | HOLLOW METAL DOOR AND FRAME | 10
- | STOREFRONT LOUVER |
| 3
- | ALUMINUM STOREFRONT WINDOW AND DOOR | 7
- | GLAZING (TEMPERED) | 11
- | 12" HIGH ADDRESS NUMBERS |
| 4
- | BUILDING SIGNAGE | 8
- | CONCRETE STAIRS | 12
- | CEMENT PLASTER EXPANSION SCREED |

FINISHES

- | | | | |
|--------|---|--------|--|
| -
A | MFG: ALUCOBOND
COLOR: STATUARY BRONZE | -
E | MFG: SHERWIN WILLIAMS
COLOR: MATCH DUSTY CHARCOAL |
| -
B | MFG: ALUCOBOND
COLOR: DUSTY CHARCOAL | -
F | MFG: PPG
COLOR: SOLEXIA |
| -
C | MFG: ARCADIA
COLOR: BLACK | | |
| -
D | MFG: SHERWIN WILLIAMS
COLOR: SUPER WHITE | | |

HC&D
ARCHITECTS

1801 Lampton Lane
Norco, CA 92860
P: 951.371.2057 | F: 951.371.5924

SHEET TITLE

EAST ELEVATION

PROJECT LOCATION

VALLEY AUTO CENTER
515 W. Valley Blvd.
Rialto, CA 92376

Project No. 17005

Date 06-12-2017

Scale N.T.S.

Drawing Number

A2.3