



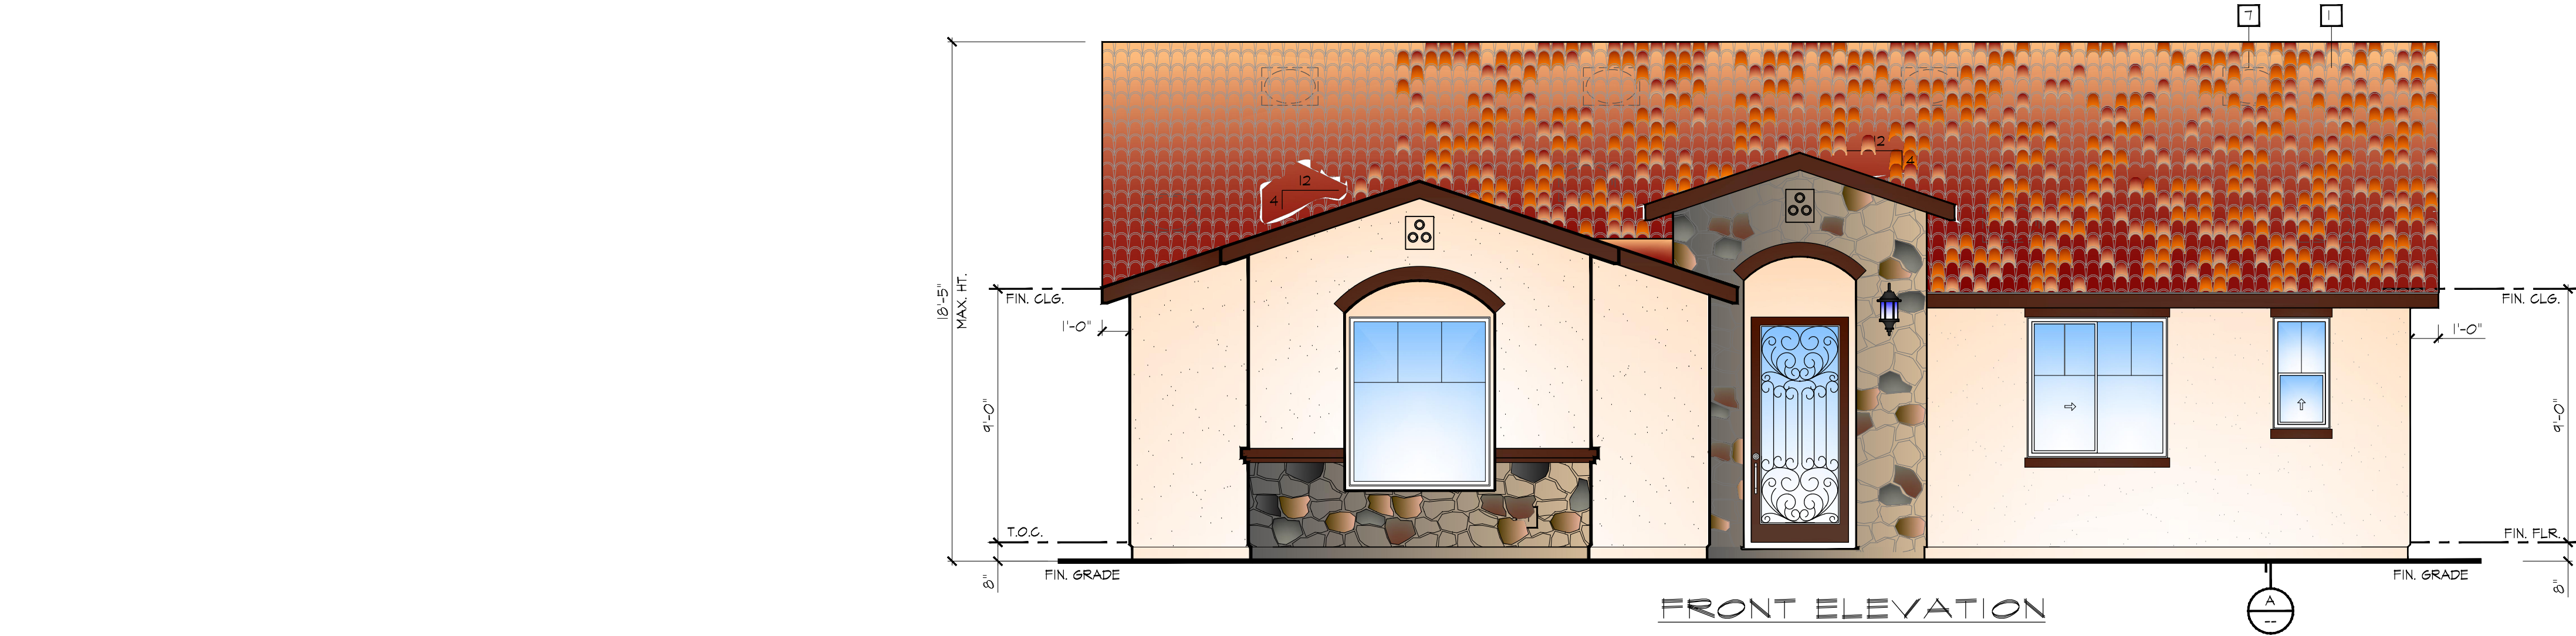


FRONT ELEVATION

EXTERIOR ELEVATIONS KEYNOTES


- 1 CONG. ROOF TILE TO BE "EAGLE" 1/2" x 6" x 12" OR EQUAL. STYLE: CAPISTRANO 8830 "ALBUQUERQUE BLEND".
- 2 2"x8" FASCIA BOARD "B SIDES RE-SAWN" INSTALLED W/ 16 GALV. NAILS. COLOR: DUNN-EDWARDS DET691 SPICED HOT CHOCOLATE.
- 3 4" DECORATIVE FOAM WINDOW TRIM, TYP. COLOR: DUNN-EDWARDS DET691 SPICED HOT CHOCOLATE.
- 4 7/8" STUCCO SYSTEM "LA HABRA" 1/2" x 6" x 12" OR LATH, O/ 2 LAYERS OF "GRADE D" FLASHING PAPER, O/ WIRE BACKING, TYP. COLOR: X-75 EGGSHELL.
- 5 26ga GALV. METAL KEEP SCREED
- 6 CONCRETE LANDINGS, (2" MIN. BELOW FIN. FLOOR)
- 7 24"x22" MODEL "S" #50031 CHAGIN'S CLOAKED VENTS NET FREE AREA= 120 SQ. IN. 1/2" x 6" x 12" OR LATH, O/ 2 LAYERS OF "GRADE D" FLASHING PAPER, O/ WIRE BACKING, TYP. COLOR: X-75 EGGSHELL.
- 8 14"x24" GALV. LOUVERED VENTS, NET FREE AREA= 252 SQ. IN. "LV424" G & J METAL PRODUCTS, INC.
- 9 "EL DORADO" (POLERMO) COUNTRY RUBBLE 1/2" x 6" x 12" OR BROWN COAT, TYP.

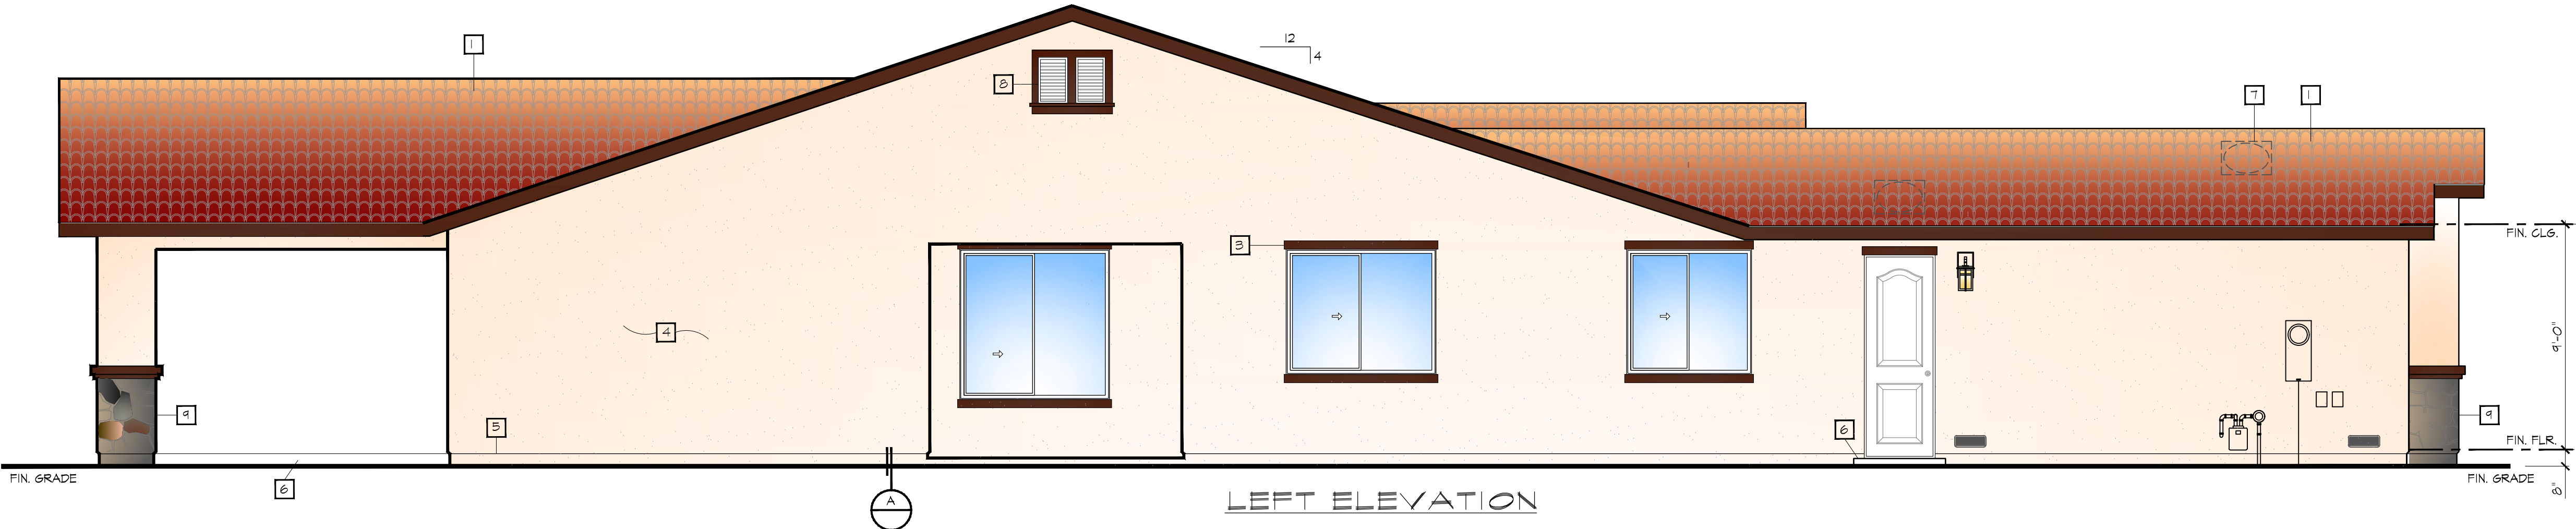

LEFT ELEVATION

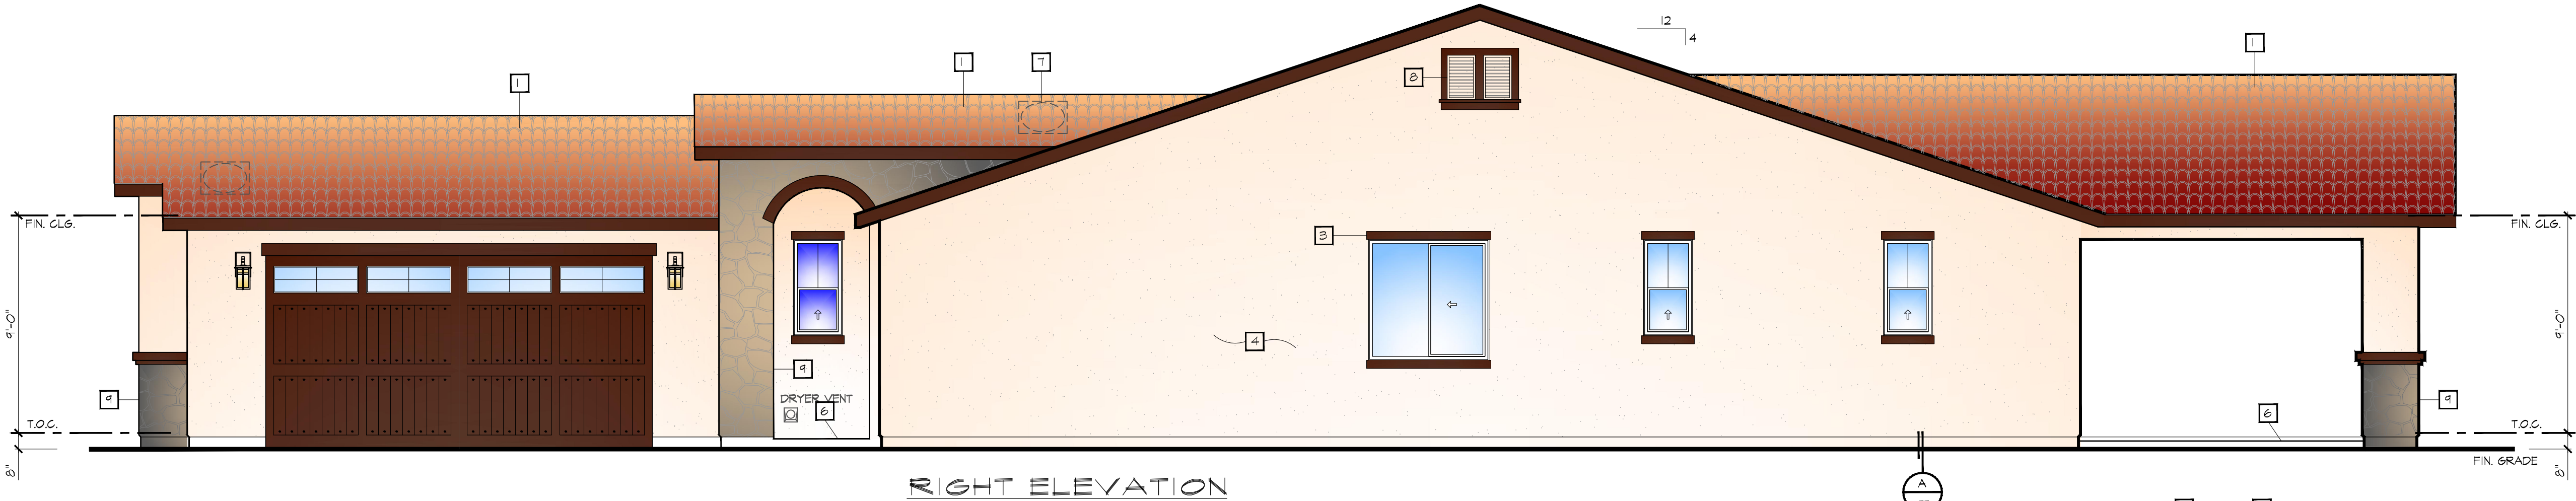

RIGHT ELEVATION

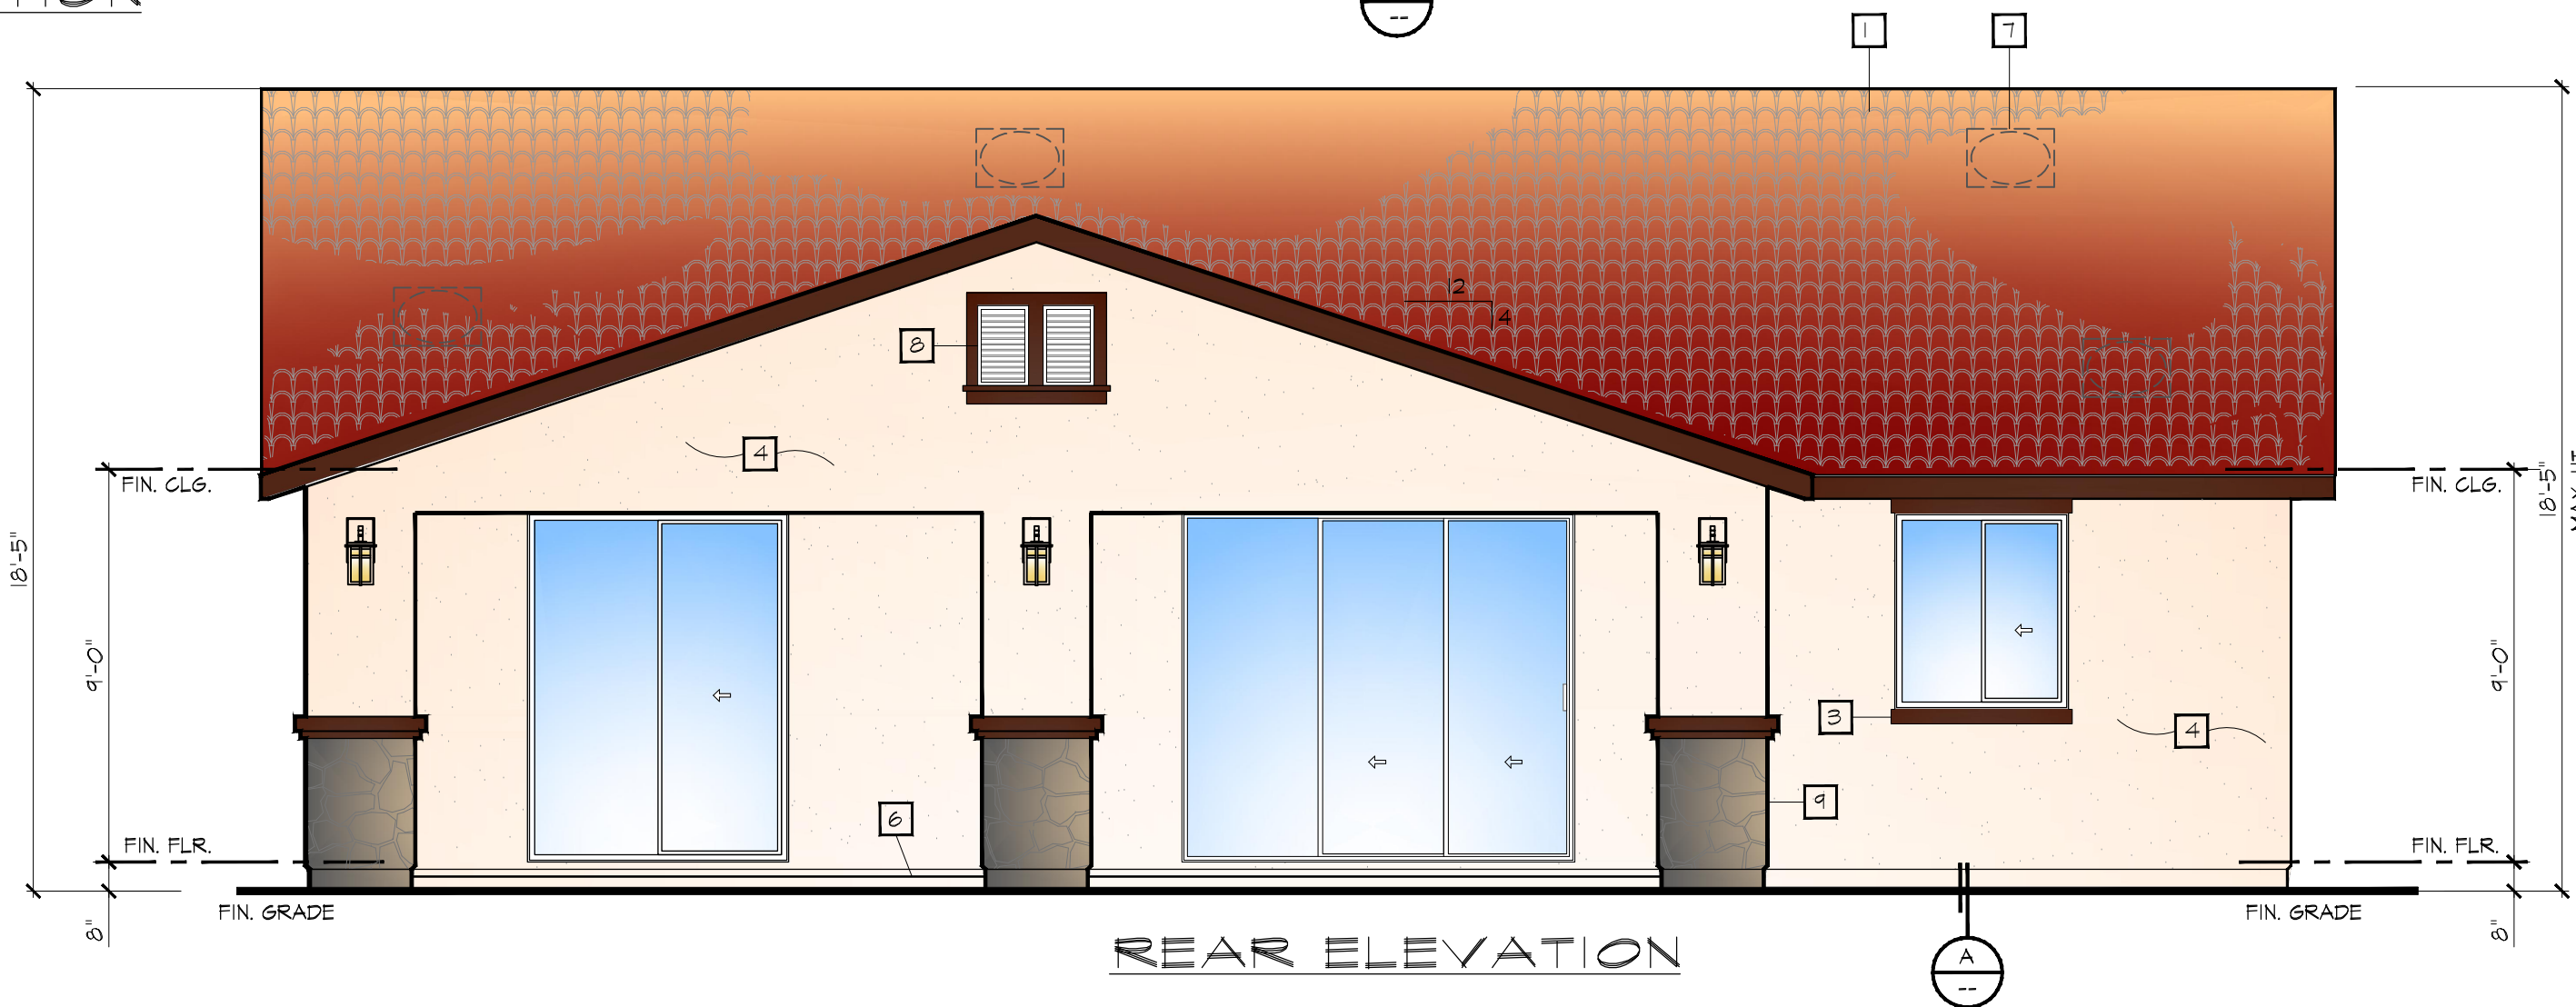

REAR ELEVATION



MBGA DRAFTING INC.
24568 ONEIDA ST.
MORENO VALLEY, CA 92553
BUS: (951) 751 7813
mbgadrafting@gmail.com



OWNER/CIENT:
TRUINCO BOBADILLA
ADDRESS: 605 E. ETIWANDA AVE.
RIALTO, CA. 92376
PH: (909) 240 6726
EMAIL: bobadilla123@gmail.com

PROJECT:
PROP. NEW RESIDENCE
PROJECT LOCATION:
APN# 018-520-124
E. ETIWANDA AVE.
RIALTO, CA. 92376

SHEET TITLE:
EXTERIOR ELEVATIONS

REVISIONS	DATE
△	
△	
△	

JOB #: 2308-OCH
DATE: 8/18/2023
SCALE: 1/4"=1'-0"
DRAWN BY: M.B.
SHEET

A-2