
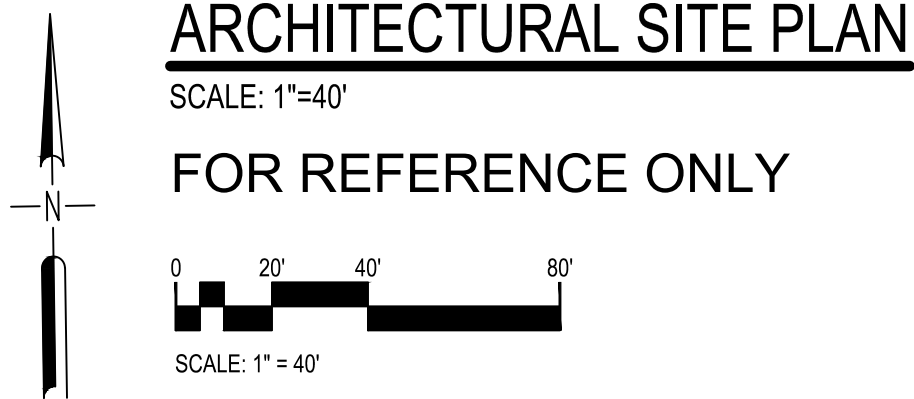


FOR REFERENCE ONLY

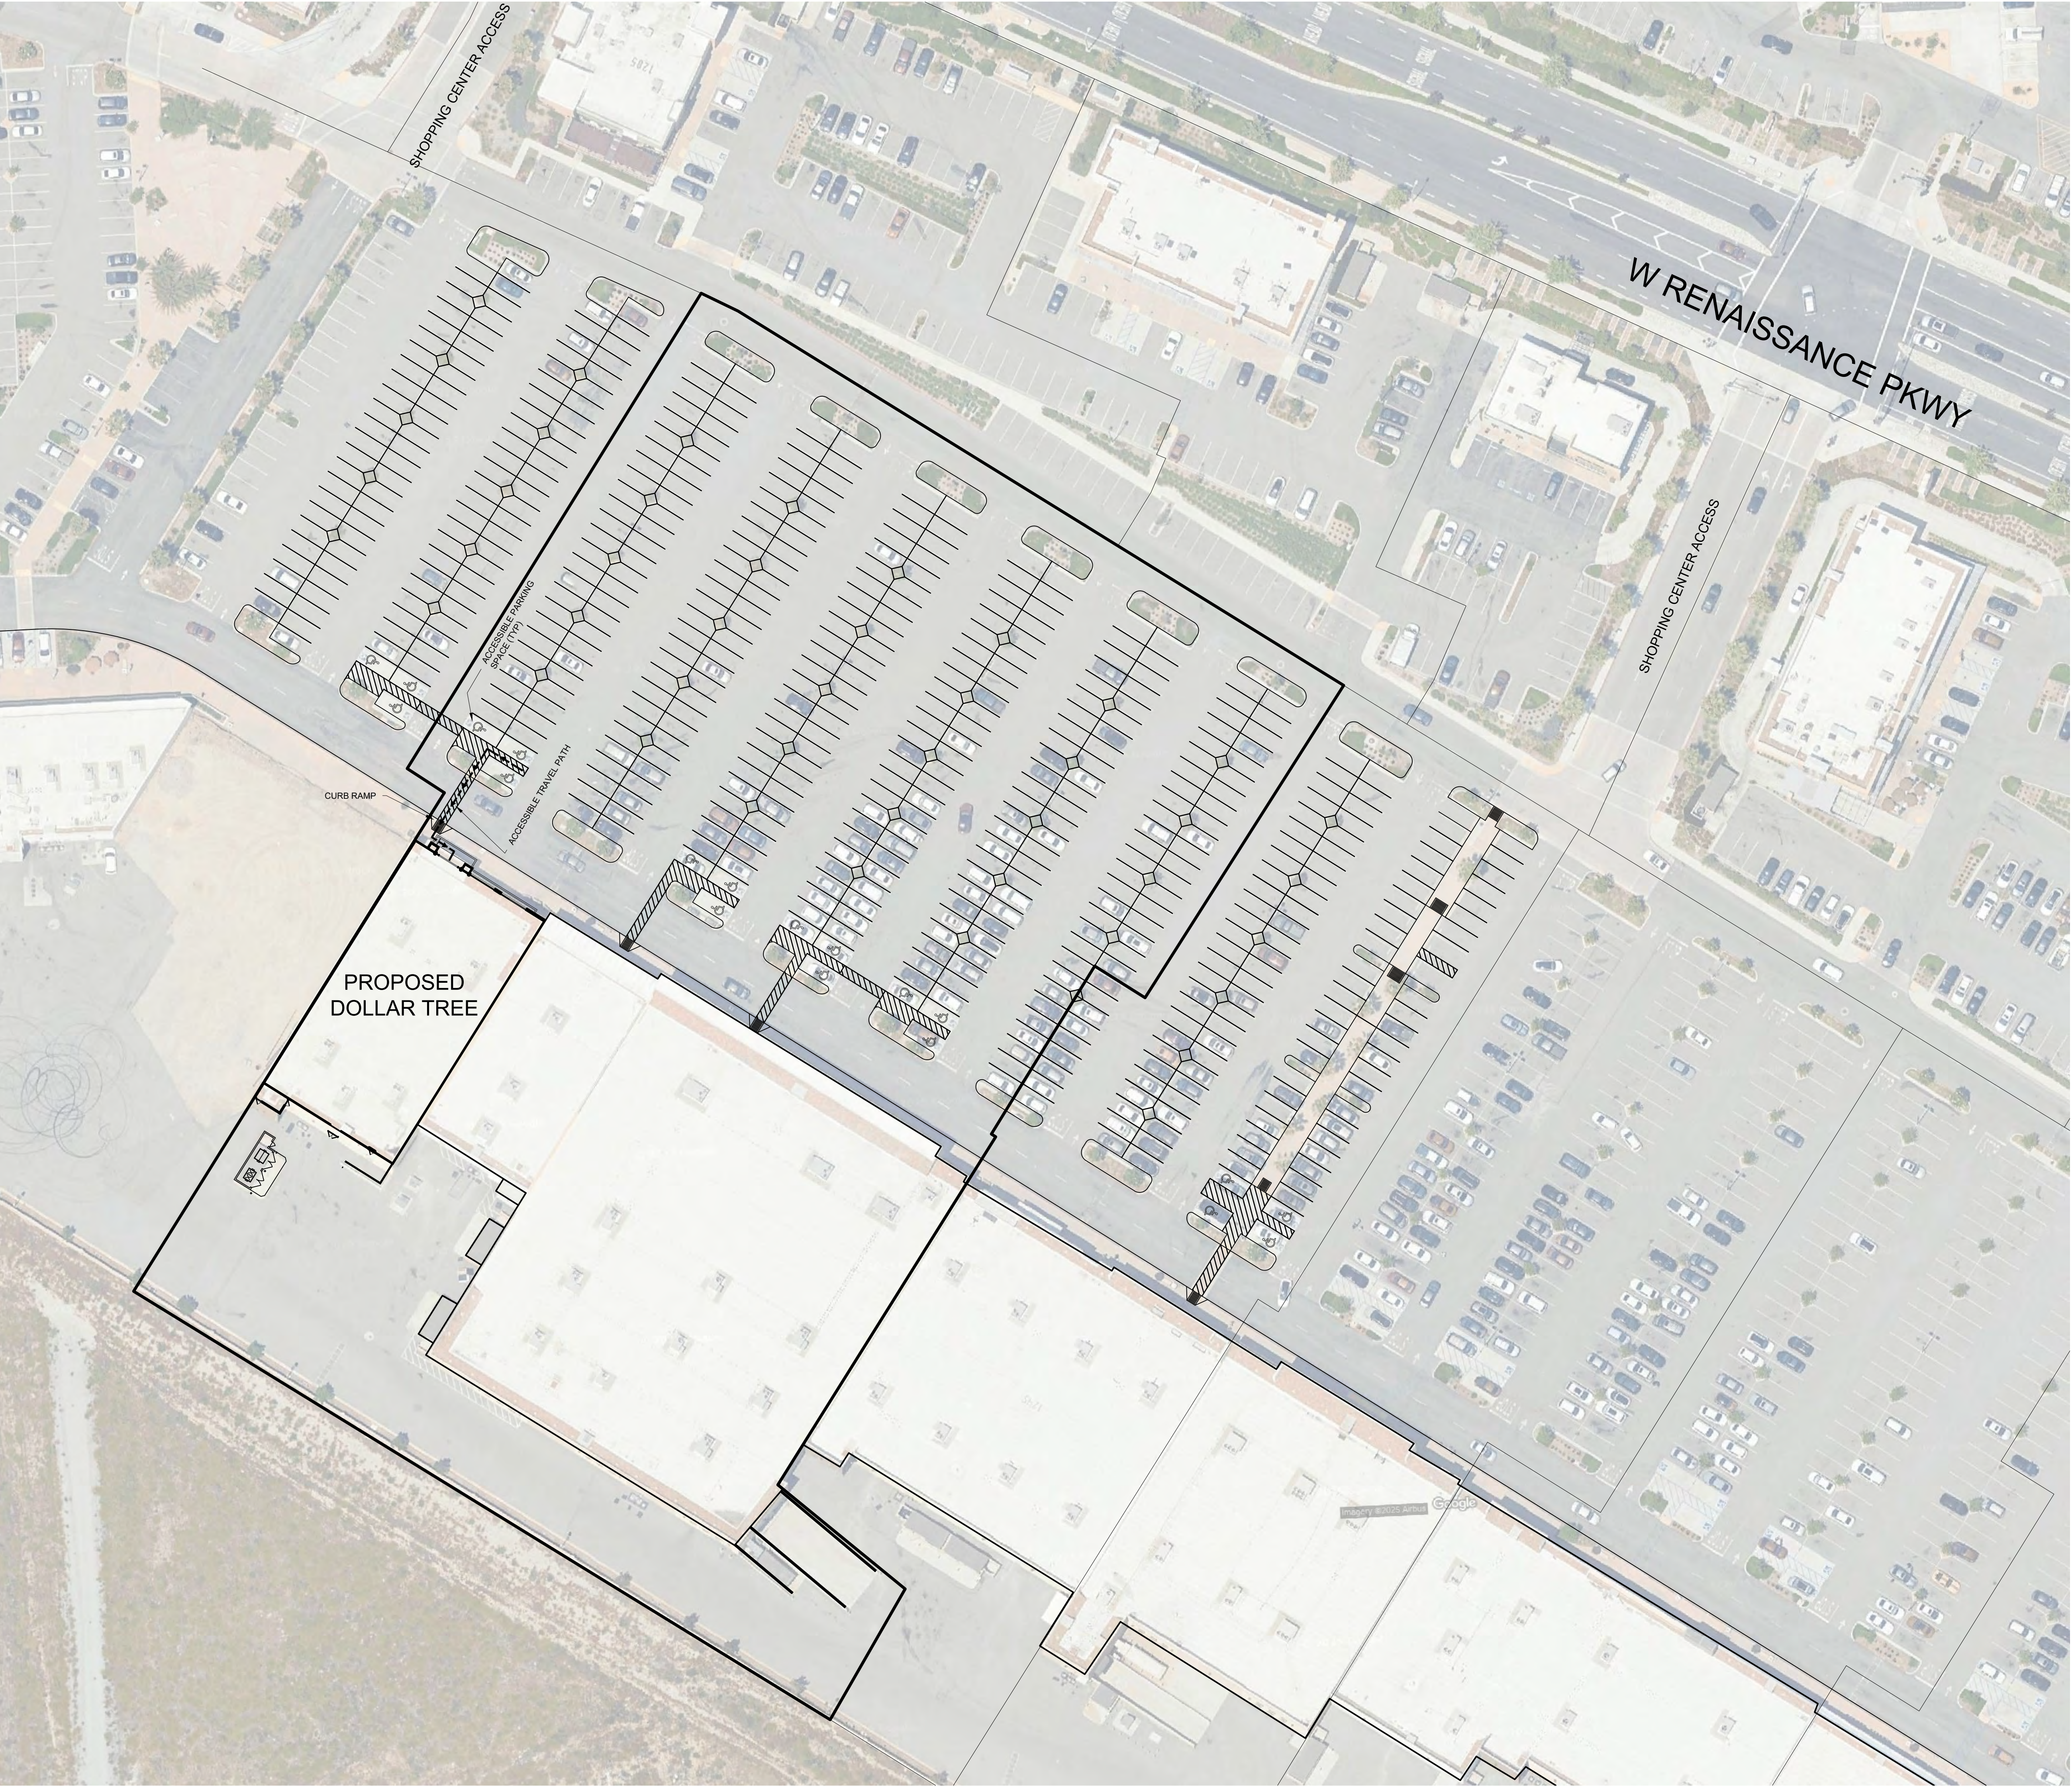

APN: 026415252

mark	date	by	description

4/24/25	2/23/2025	BNS	BNS	M.S.
date	project	designed	drawn	checked



RRMM
ARCHITECTS
COLLABORATIVE INC.
1317 Executive Blvd, Suite 200
Chesapeake, VA 23320
(757) 622-2828 / fax (757) 622-6883



DOLLAR TREE
FORMER PARTY CITY, DEAL #51876 STORE #11066
1295 W RENAISSANCE PKWY, RIALTO, CA 92376
ARCHITECTURAL SITE PLAN

project	drawing

sheet