



STABILIZED CONSTRUCTION ENTRANCE/EXIT
N.T.S.

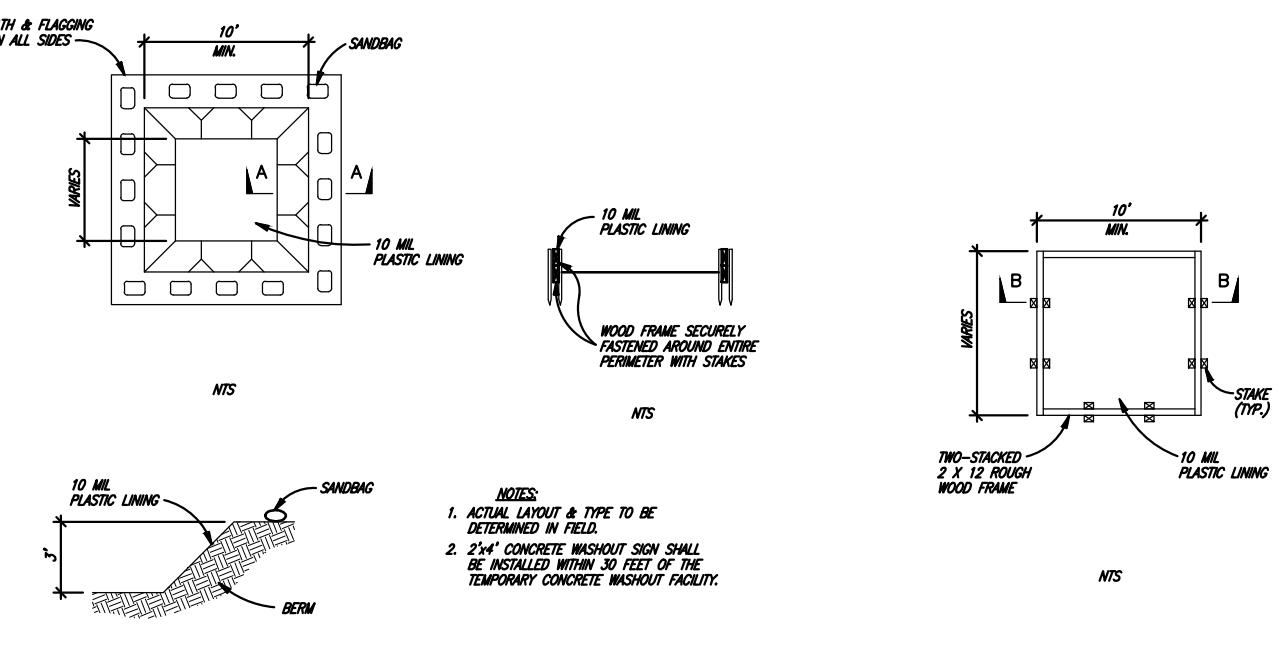

CONC. WASH OUT
N.T.S.

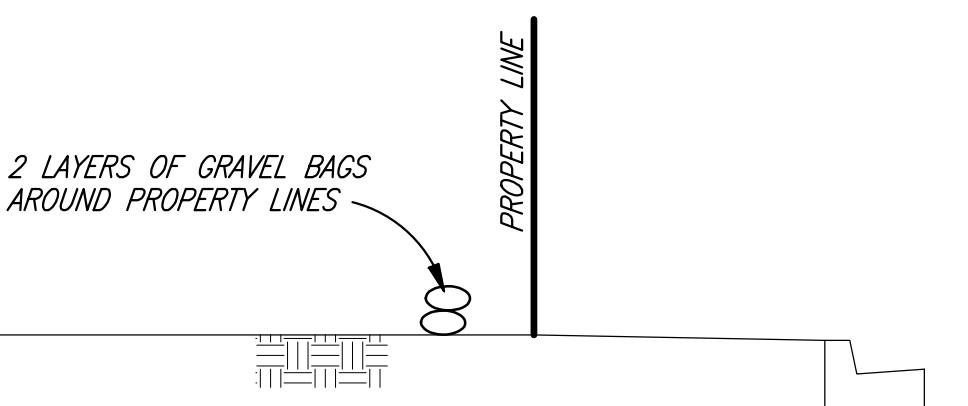


EROSION CONTROL DETAIL
N.T.S.

LEGEND:

- = INDICATES TWO LAYERS OF GRAVEL BAGS CHECK DAM
- = INDICATES TWO LAYERS OF GRAVEL BAGS AROUND CONSTRUCTION PERIMETER
- = INDICATES CONSTRUCTION INGRESS AND EGRESS TIRE WASH
- = INDICATES CONCRETE WASH-OUT AREA

CONSTRUCTION NOTES

- 1** CONSTRUCT TEMPORARY EROSION CONTROL PLAN PER DETAIL HEREON
- 2** CONSTRUCT 12'x12'x1" GRAVEL, 4" DEEP ON FILTER FABRIC FOR MUD/DIRT CONTROL DURING CONSTRUCTION. REMOVE PRIOR TO CONCRETE POUR. SEE STABILIZED CONST. ENTRANCE/EXIT DETAIL THIS SHEET.
- 3** CONSTRUCT CONCRETE WASH-OUT AREA PER DETAIL THIS SHEET.

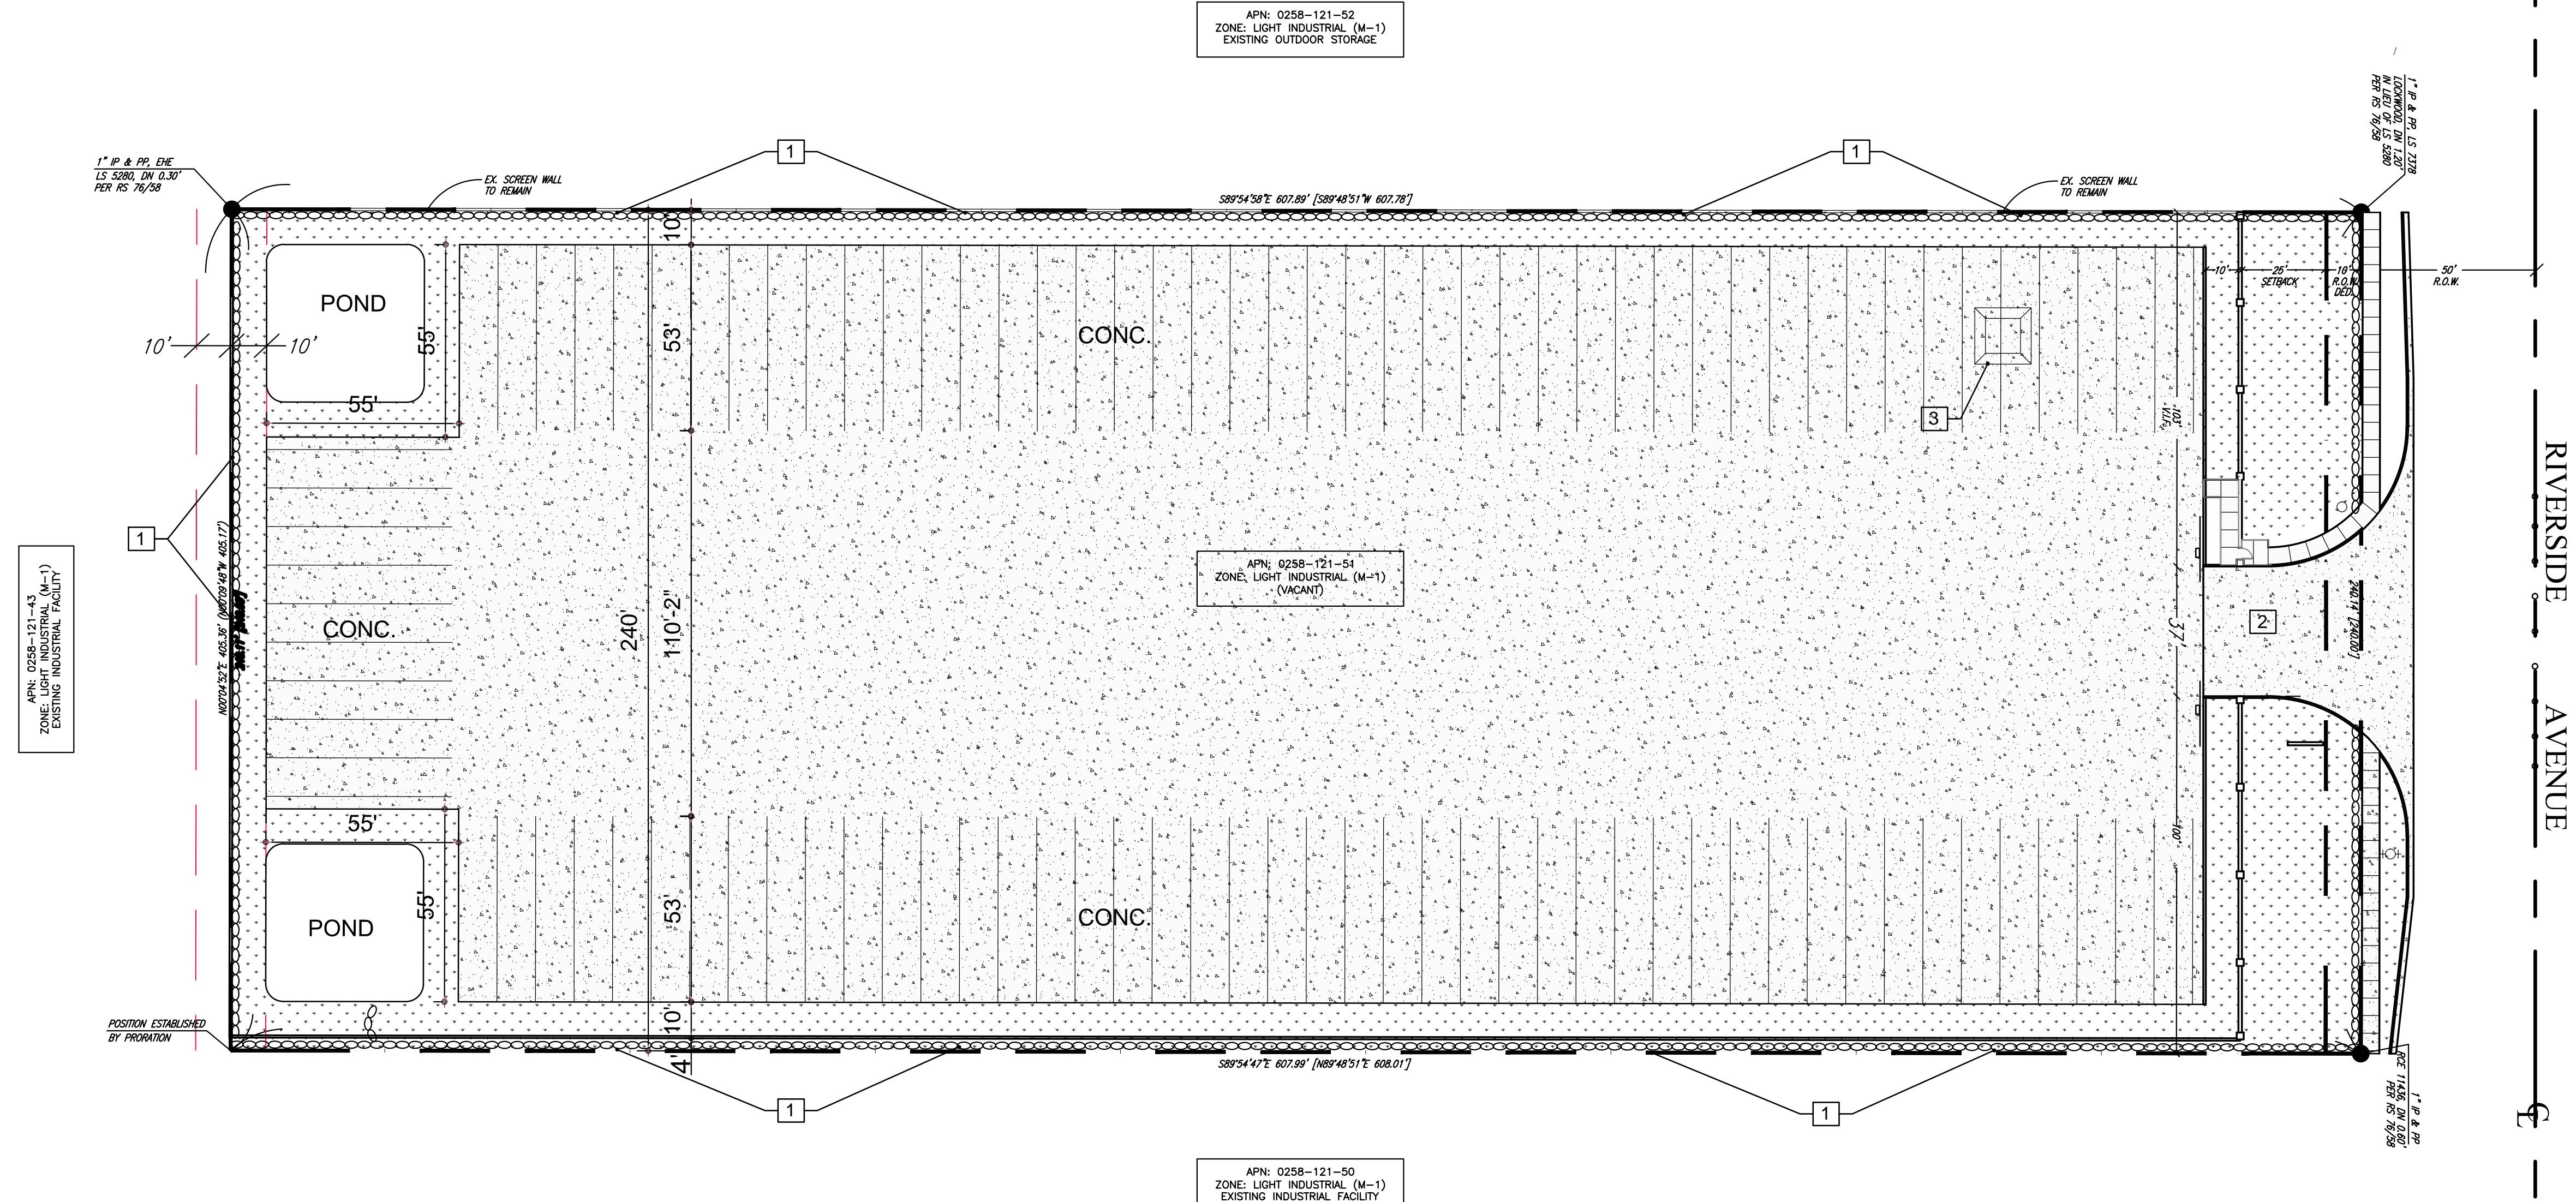

SOIL EROSION CONTROL PLAN
SCALE: 1" = 30'

5-22-2020	PER REVIEW LETTER DATED 3-25-2020
1-29-2020	PER REVIEW LETTER DATED 9-19-19
DATE	REVISION
SITE IMPROVEMENTS	
RIVERSIDE DR	DRAWN BY JMH
CROWN ENTERPRISES, INC.	
12225 STEPHENS	WARREN, MICHIGAN
Soil Erosion Control Plan	
C.3	DATE 6-13-19