



Colors & Materials

- | | | | |
|-----------------------------------|---|-------------------------|---|
| 1 CEMENT BOARD SIDING | VINTAGE WOOD, NICHIBA OR EQUAL
COLOR: ESPRESSO | 9 STUCCO FINISH | COLOR: SHERWIN WILLIAMS
7037 BALANCED BEIGE-249-C2 |
| 2 ALUMINUM PERFORATED METAL PANEL | GRAINGER OR EQUAL
16-GAUGE, ROUND HOLE SHAPE,
STAGGERED HOLE PATTERN
COLOR: SHERWIN WILLIAMS
7037 BALANCED BEIGE-249-C2 | 10 GLASS CURTAIN WALL | FROSTED GLASS |
| 3 STUCCO FINISH | COLOR: SHERWIN WILLIAMS
7005 PURE WHITE-255-C1 | 11 3/4" FRY REVEAL | COLOR: SHERWIN WILLIAMS
7005 PURE WHITE-255-C1 |
| 4 GLASS/ALUM STOREFRONT | CLEAR ANDOIZED | 12 GLASS/ALUM WINDOW | CLEAR GLASS/CLEAR ANDOIZED |
| 5 METAL COPING | COLOR: SHERWIN WILLIAMS
7005 PURE WHITE-255-C1 | 13 STUCCO FINISH | COLOR: SHERWIN WILLIAMS
7040 SMOKEHOUSE-249-C6 |
| 6 ALUMINUM PERFORATED METAL PANEL | COLOR: SHERWIN WILLIAMS
7040 SMOKEHOUSE-249-C6 | 14 METAL DOOR AND FRAME | COLOR: SHERWIN WILLIAMS
7005 PURE WHITE-255-C1 (METALLIC) |
| 7 GLASS CURTAIN WALL | CLEAR GLASS | 15 LAP SIDING | HARDIE PLANK
SHERWIN WILLIAMS,
COLOR: SW7005 PURE WHITE |
| 8 STEEL CHANNEL | COLOR: SHERWIN WILLIAMS
7040 SMOKEHOUSE-249-C6 | 16 STUCCO FINISH | SHERWIN WILLIAMS,
COLOR: 7040 SMOKEHOUSE 249-C6 |

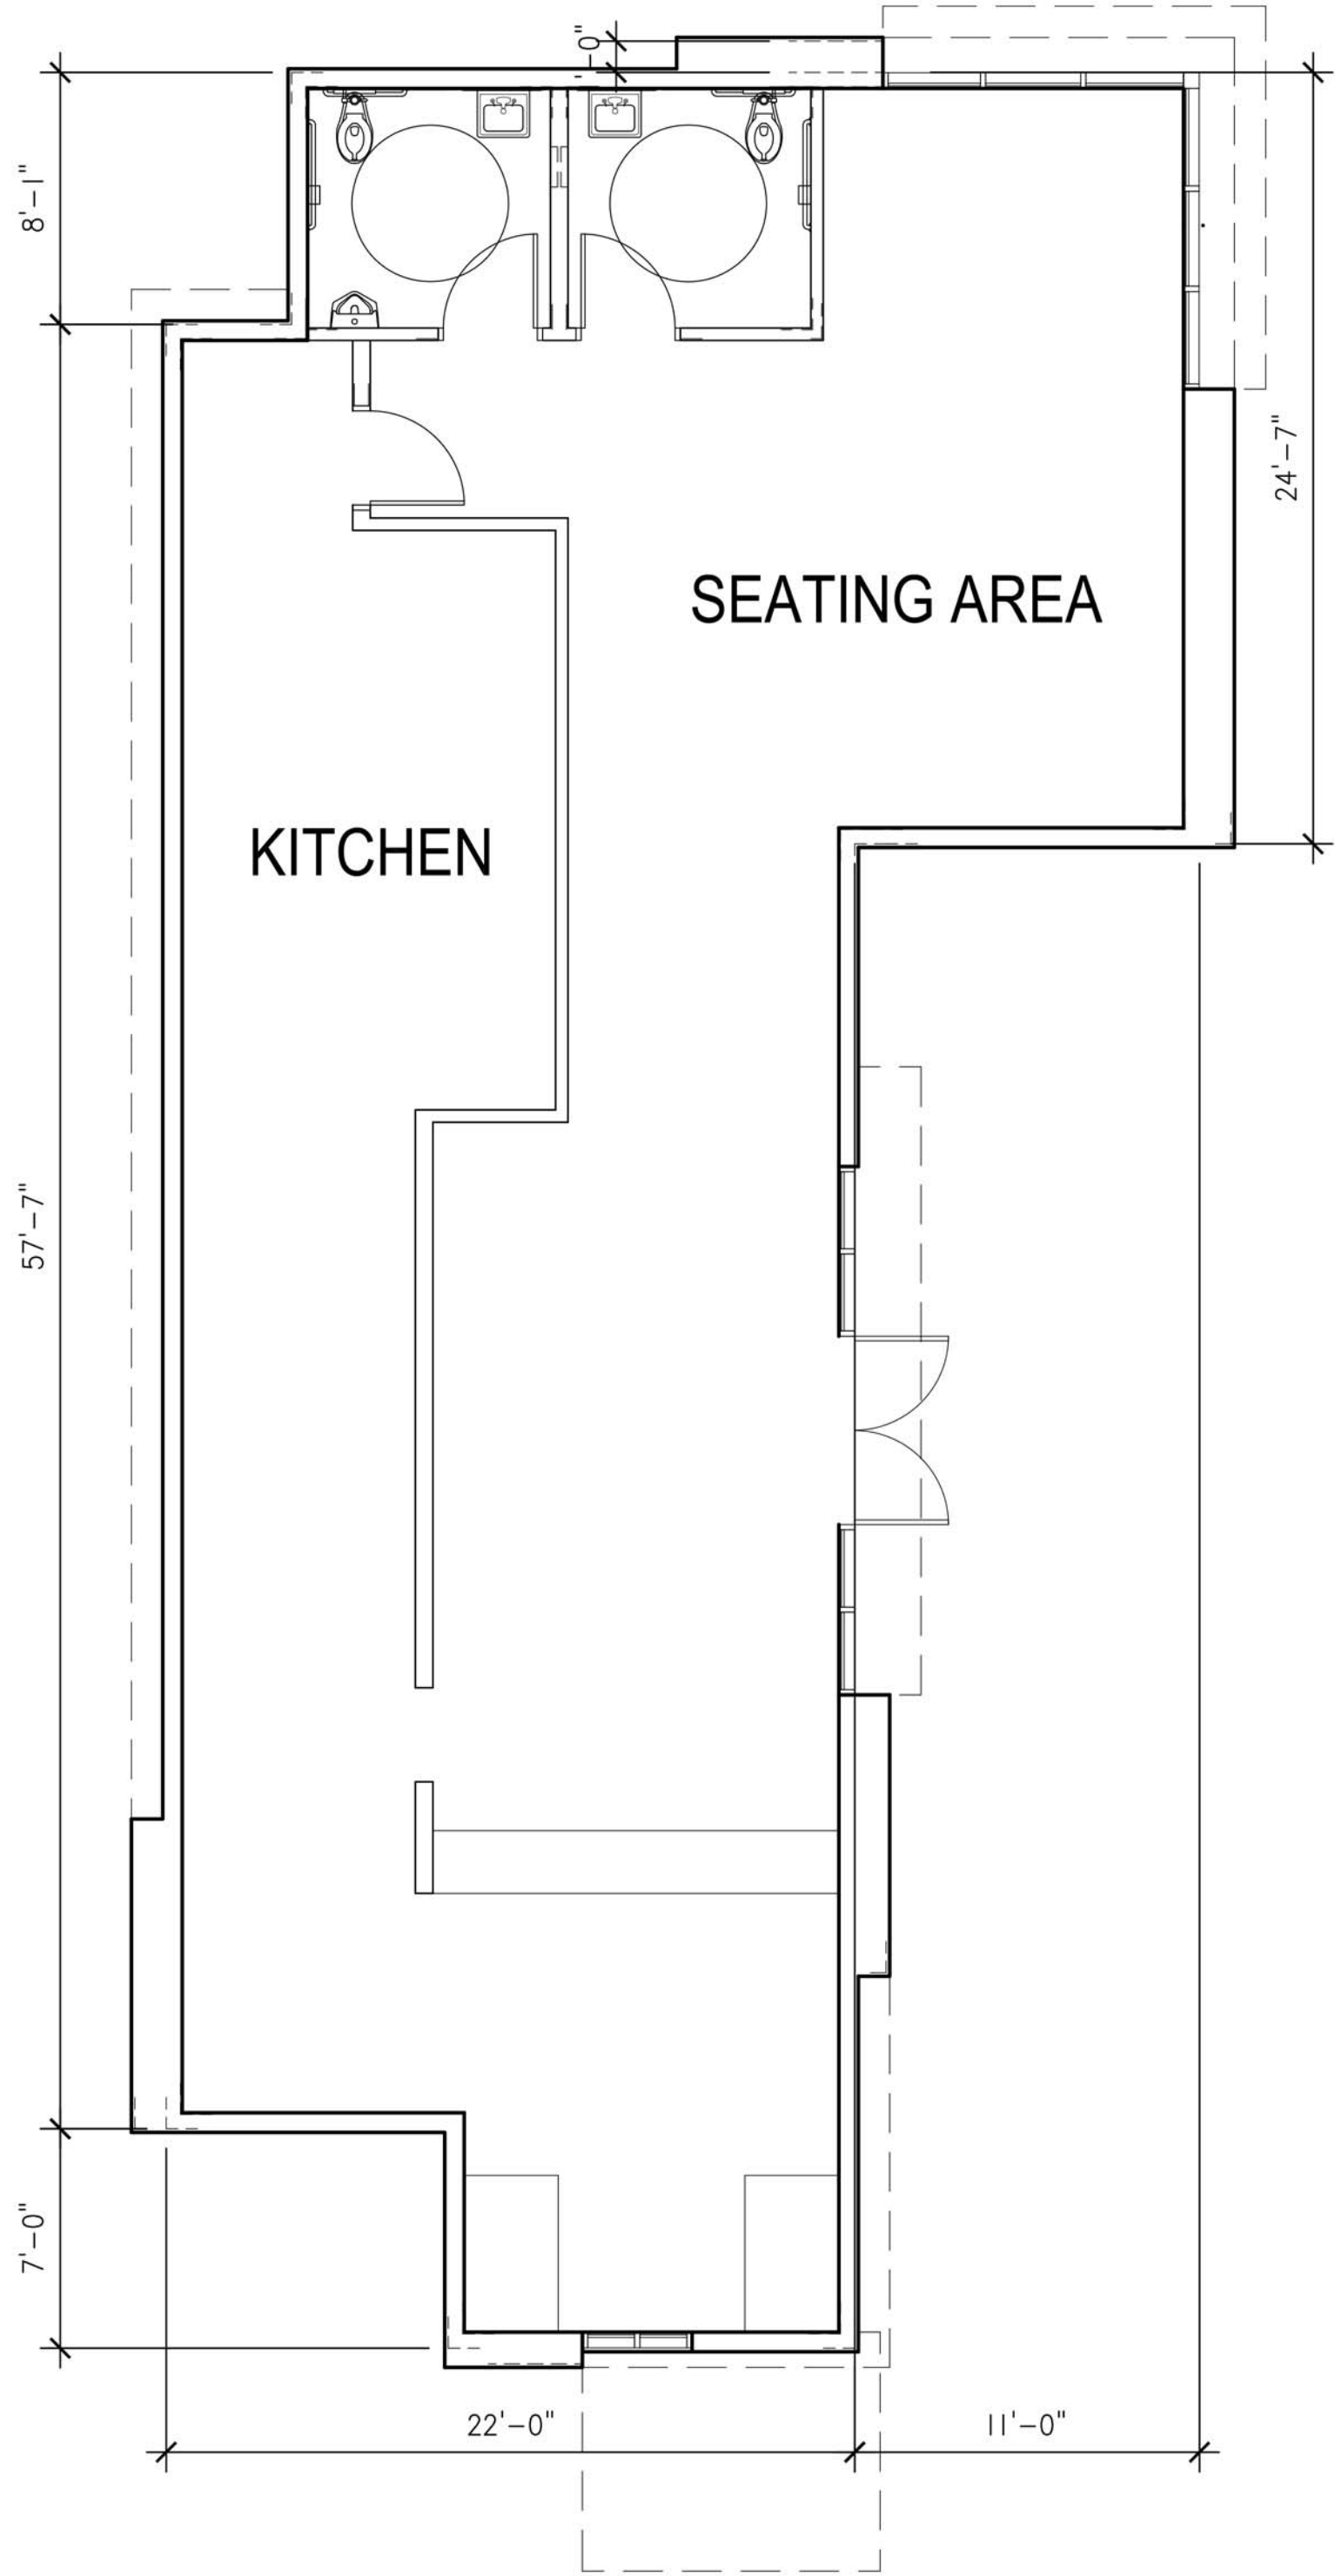


Proposed Floor Plan

SCALE: 3/16" = 1'-0"

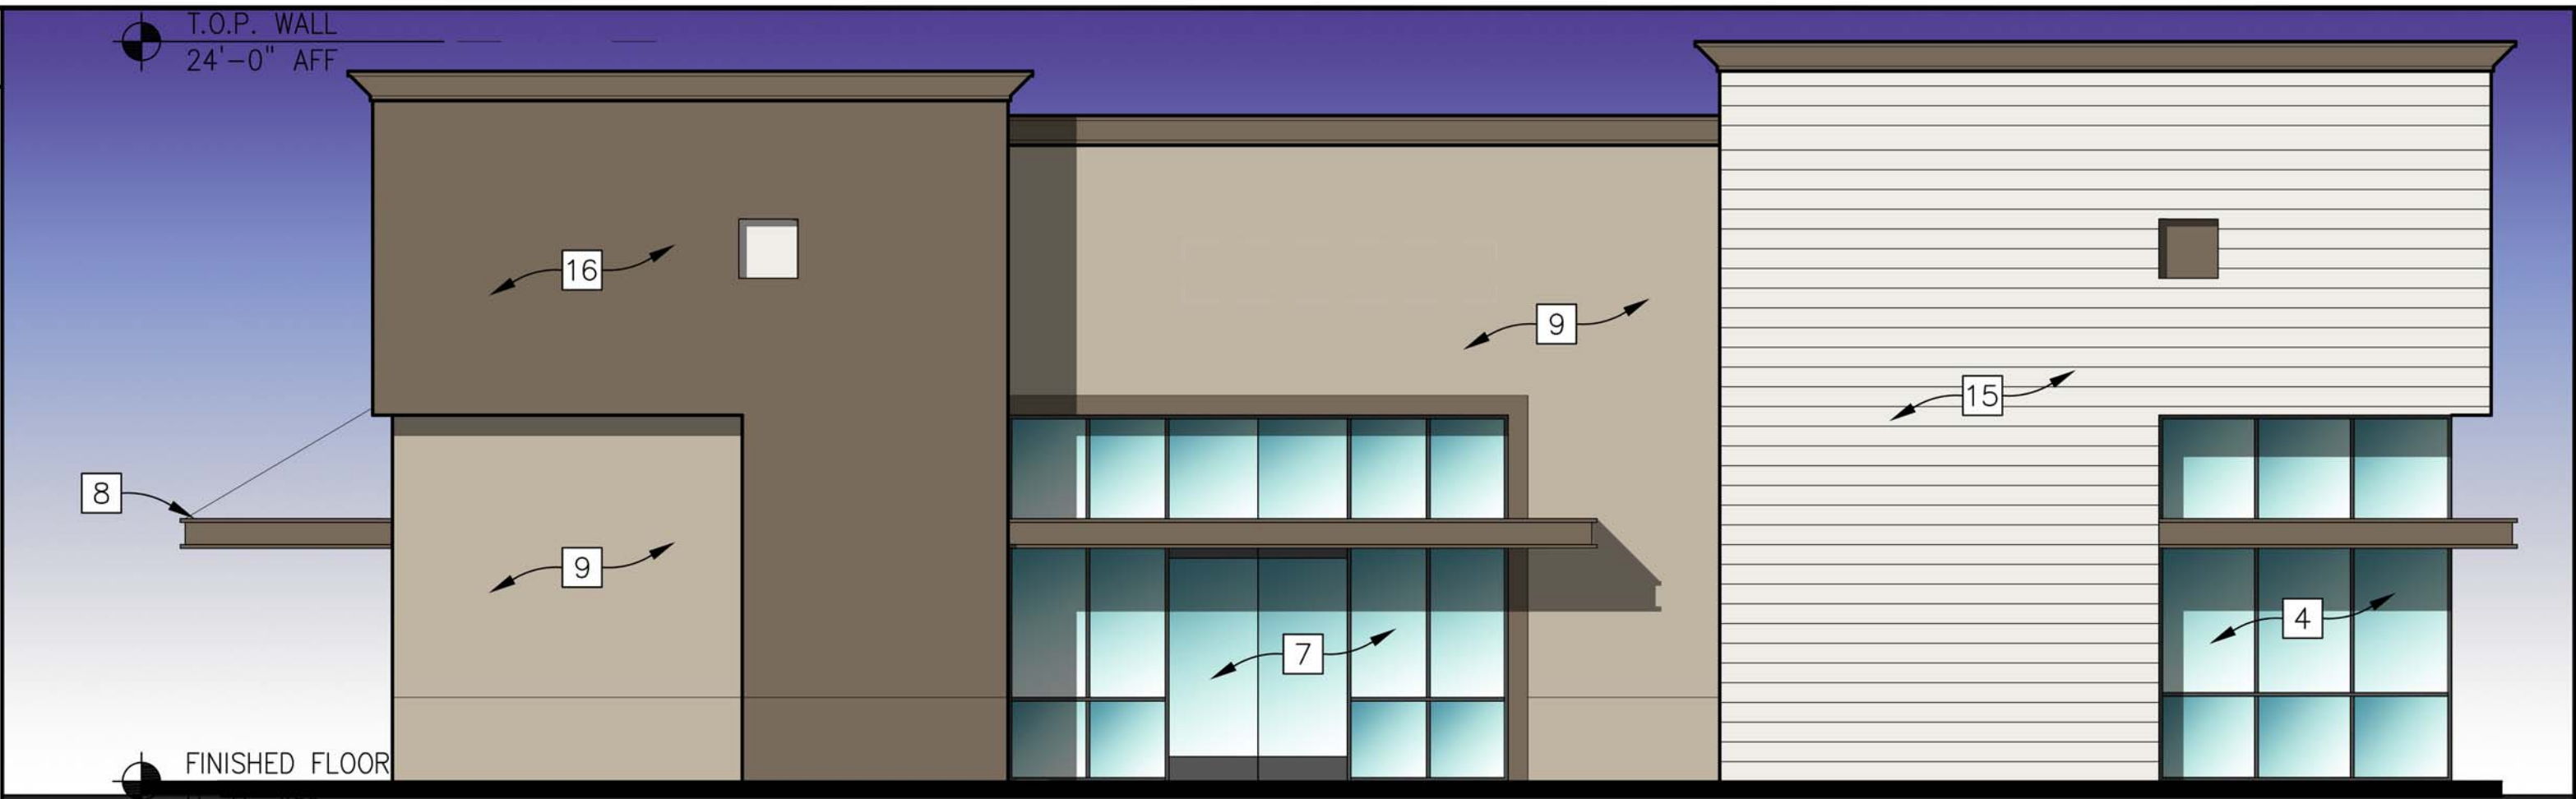


North Elevation

SCALE: 3/16" = 1'-0"

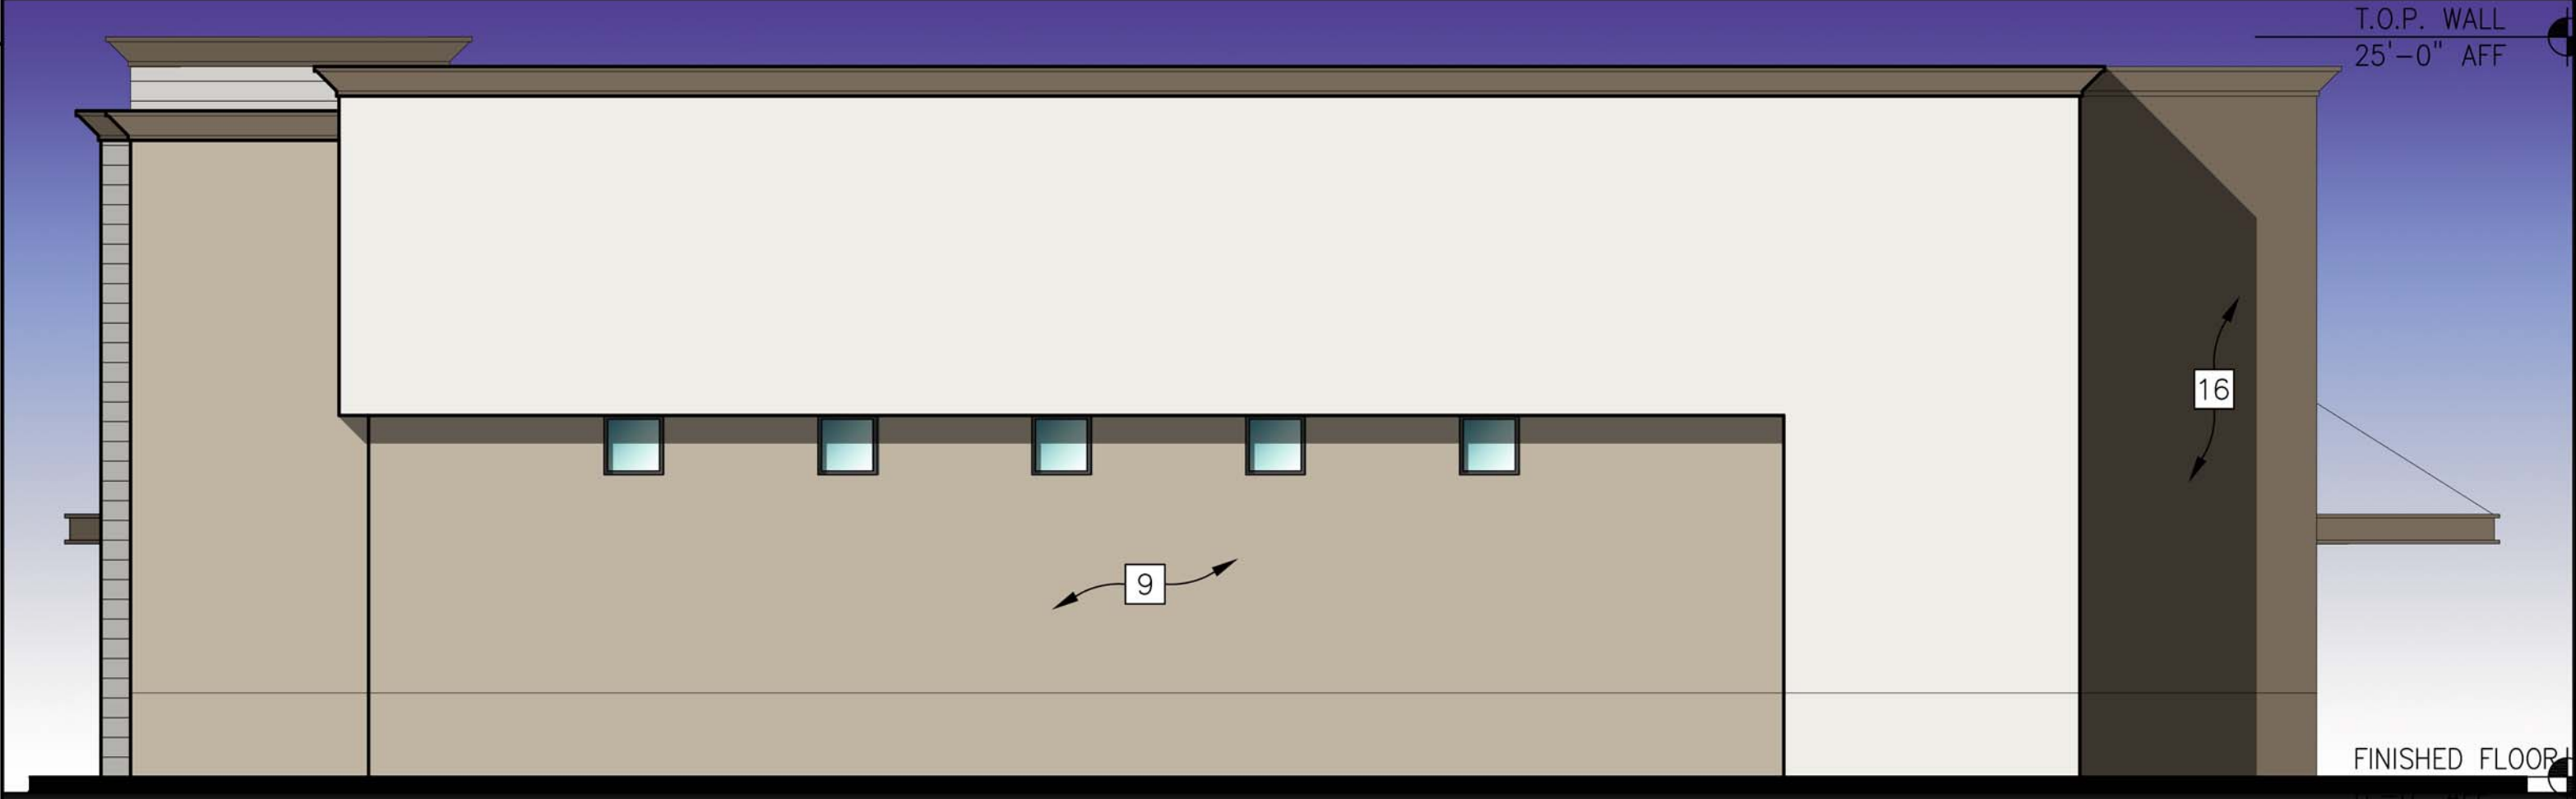

South Elevation

SCALE: 3/16" = 1'-0"

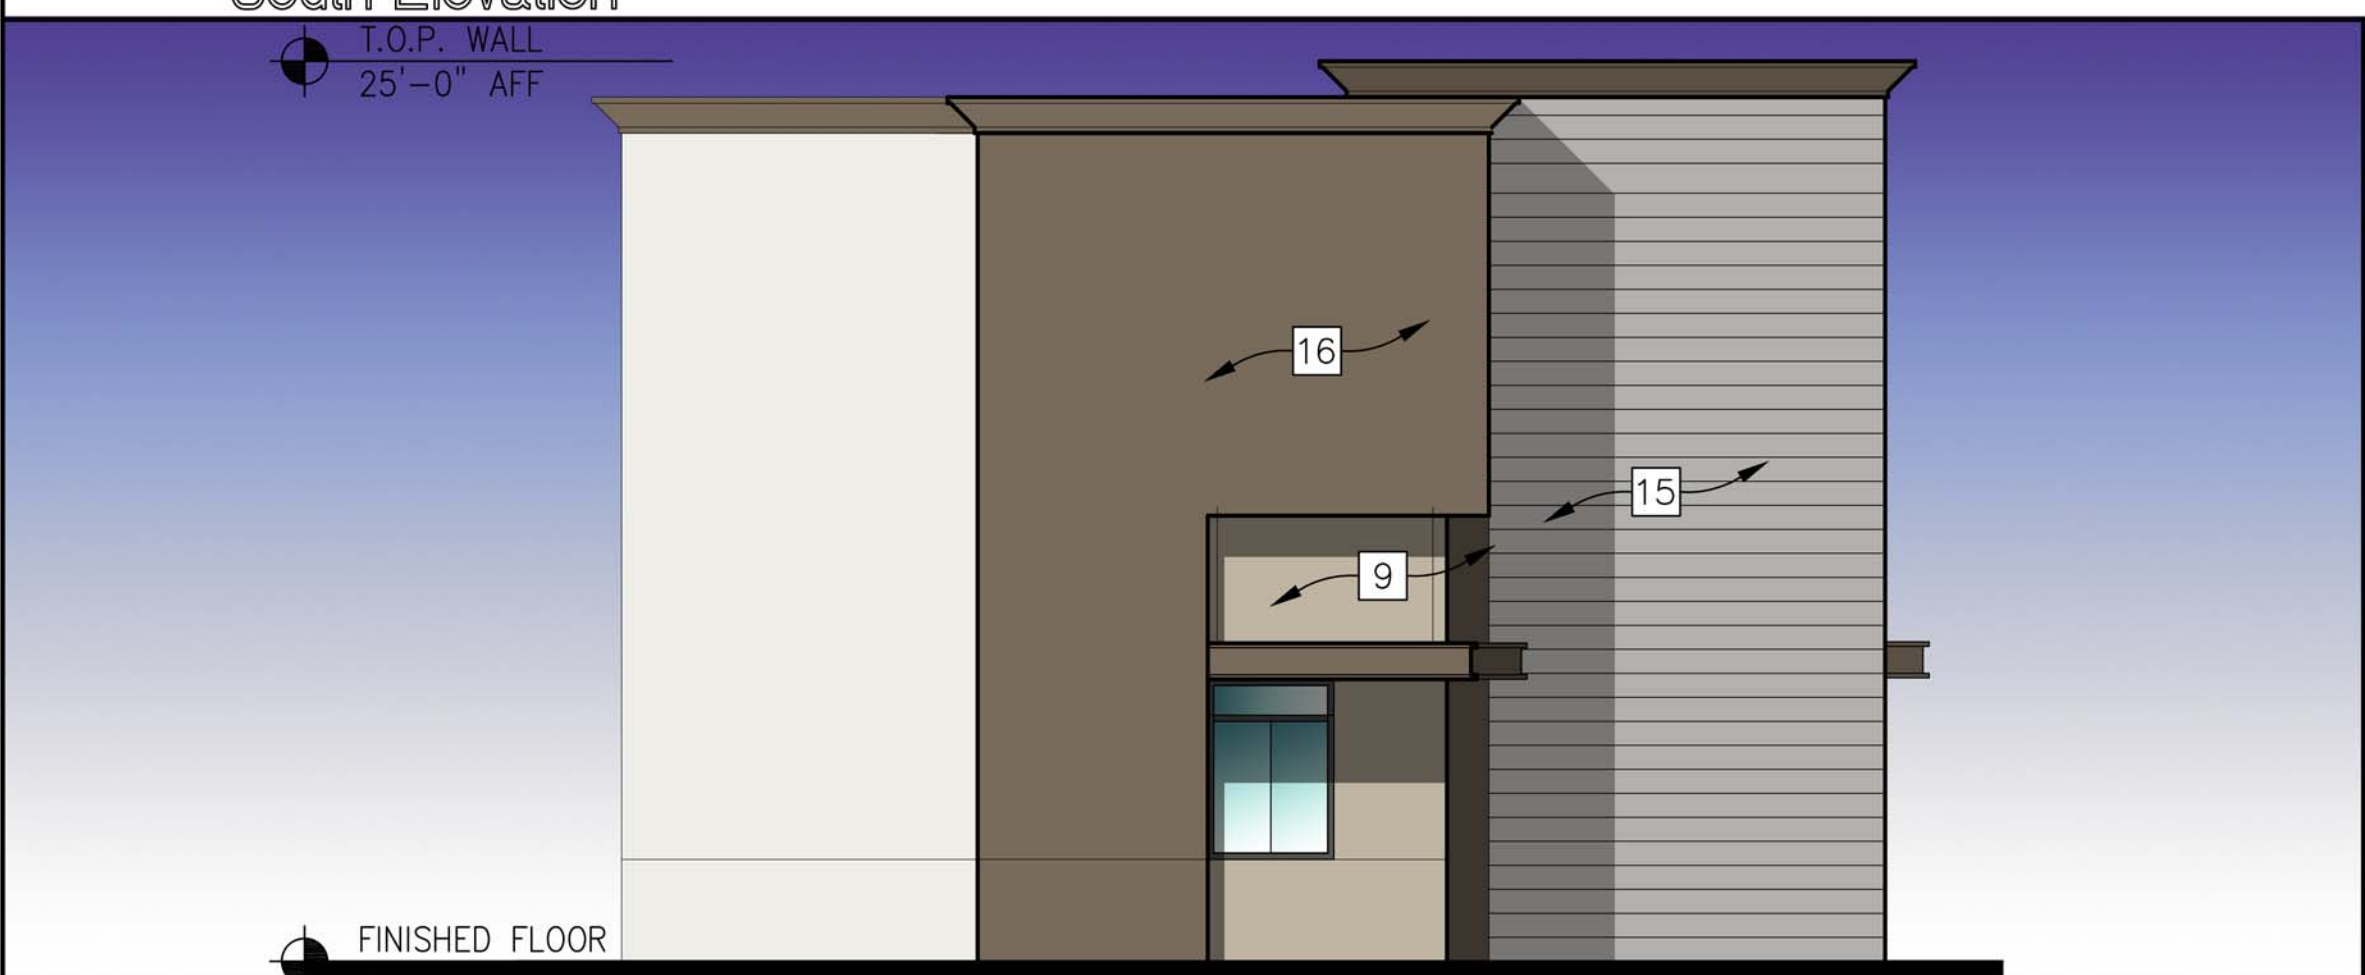

East Elevation

SCALE: 3/16" = 1'-0"



West Elevation

SCALE: 3/16" = 1'-0"

- | | |
|--|--|
| | SHERWIN-WILLIAMS
COLOR: SW 7005
PURE WHITE
255-C1 |
| | SHERWIN-WILLIAMS
COLOR: SW 7037
BALANCED BEIGE
249-C2 |
| | SHERWIN-WILLIAMS
COLOR: SW 7040
SMOKEHOUSE
249-C6 |

ARCHITECTURE DESIGN PATENTED,
TRADE ADDRESSED,
AND OWNED BY BEYOND FOOD MART.



W&W LAND DESIGN CONSULTANTS INC.
ARCHITECTURE, CIVIL ENGINEERING & INTERIOR

2335 W. FOOTHILL BLVD., STE 1, UPLAND, CA 91786
PHONE: (909) 608-7118 FAX: (909) 946-1137

PROJECT: SERVICE STATION WITH DRIVE THRU
& CAR WASH, AND 1-QSR
ADDRESS: SWC OF RANDALL AVE., & RIVERSIDE AVE.,
RIALTO, CA
CLIENT: SATER BROS.
4300 EDISON AVE.,
CHINO, CA 91710

FLOOR PLAN/ELEVATIONS
(QSR-A)

SHEET TITLE:

KEY MAP SEAL/STAMP

JOB NO. 1810 AR
DRAWN BY: TL
SUPERVISED BY: TL
CHECKED BY: TL
PLAN CHECK: ___/___/___
PERMIT SET: ___/___/___
BID SET: ___/___/___

REVISIONS	
△ PLANNING SUBMITTAL	07/23/2018
△	
△	
△	
△	
△	
△	
△	
△	

SHEET NO:

A2.02

OF SHEETS
S H E E T