

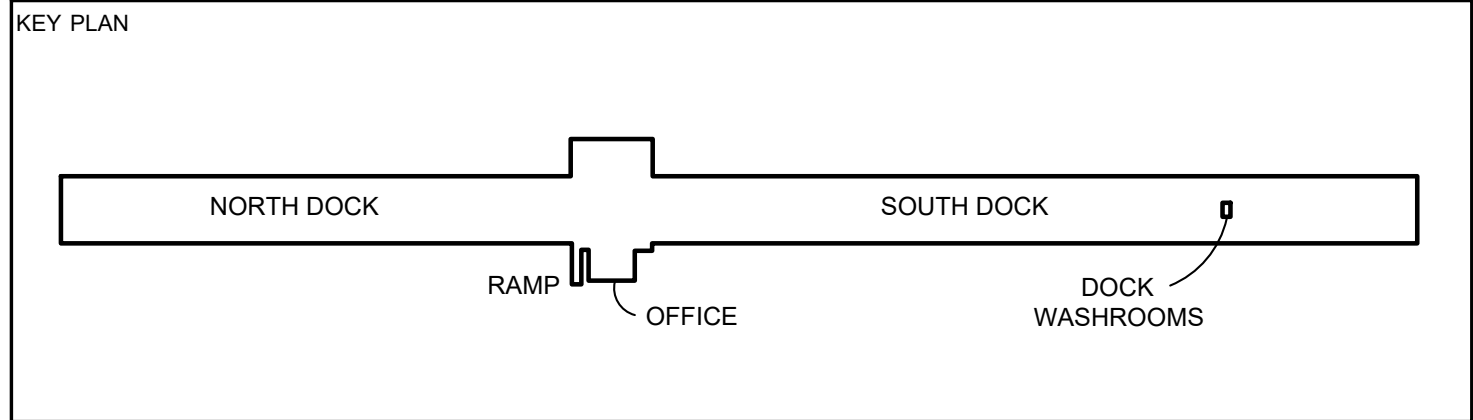
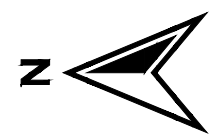


DOCK: ORDINARY HAZARD GROUP 2 OCCUPANCY
OFFICE: LIGHT HAZARD OCCUPANCY

DOOR COUNT	
NORTH DOCK	140
<u>SOUTH DOCK</u>	<u>140</u>
TOTAL =	280 +1 RAMP

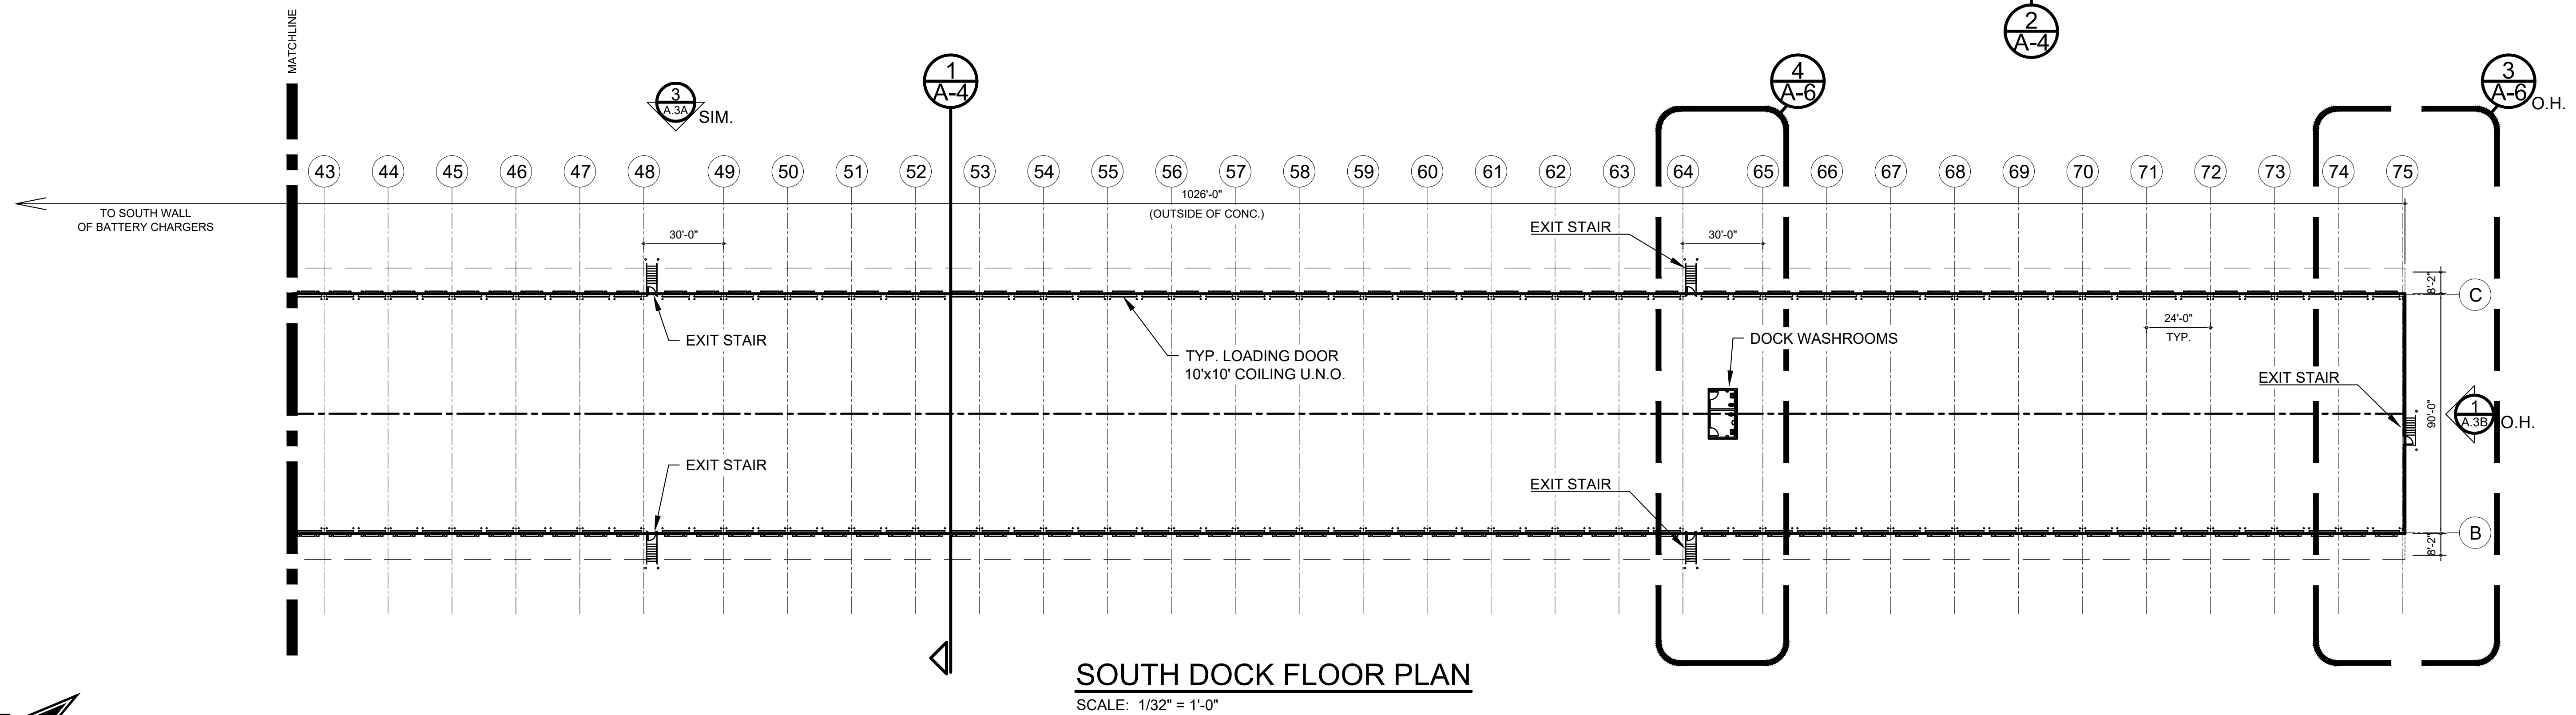

DATE	ISSUED FOR	REV

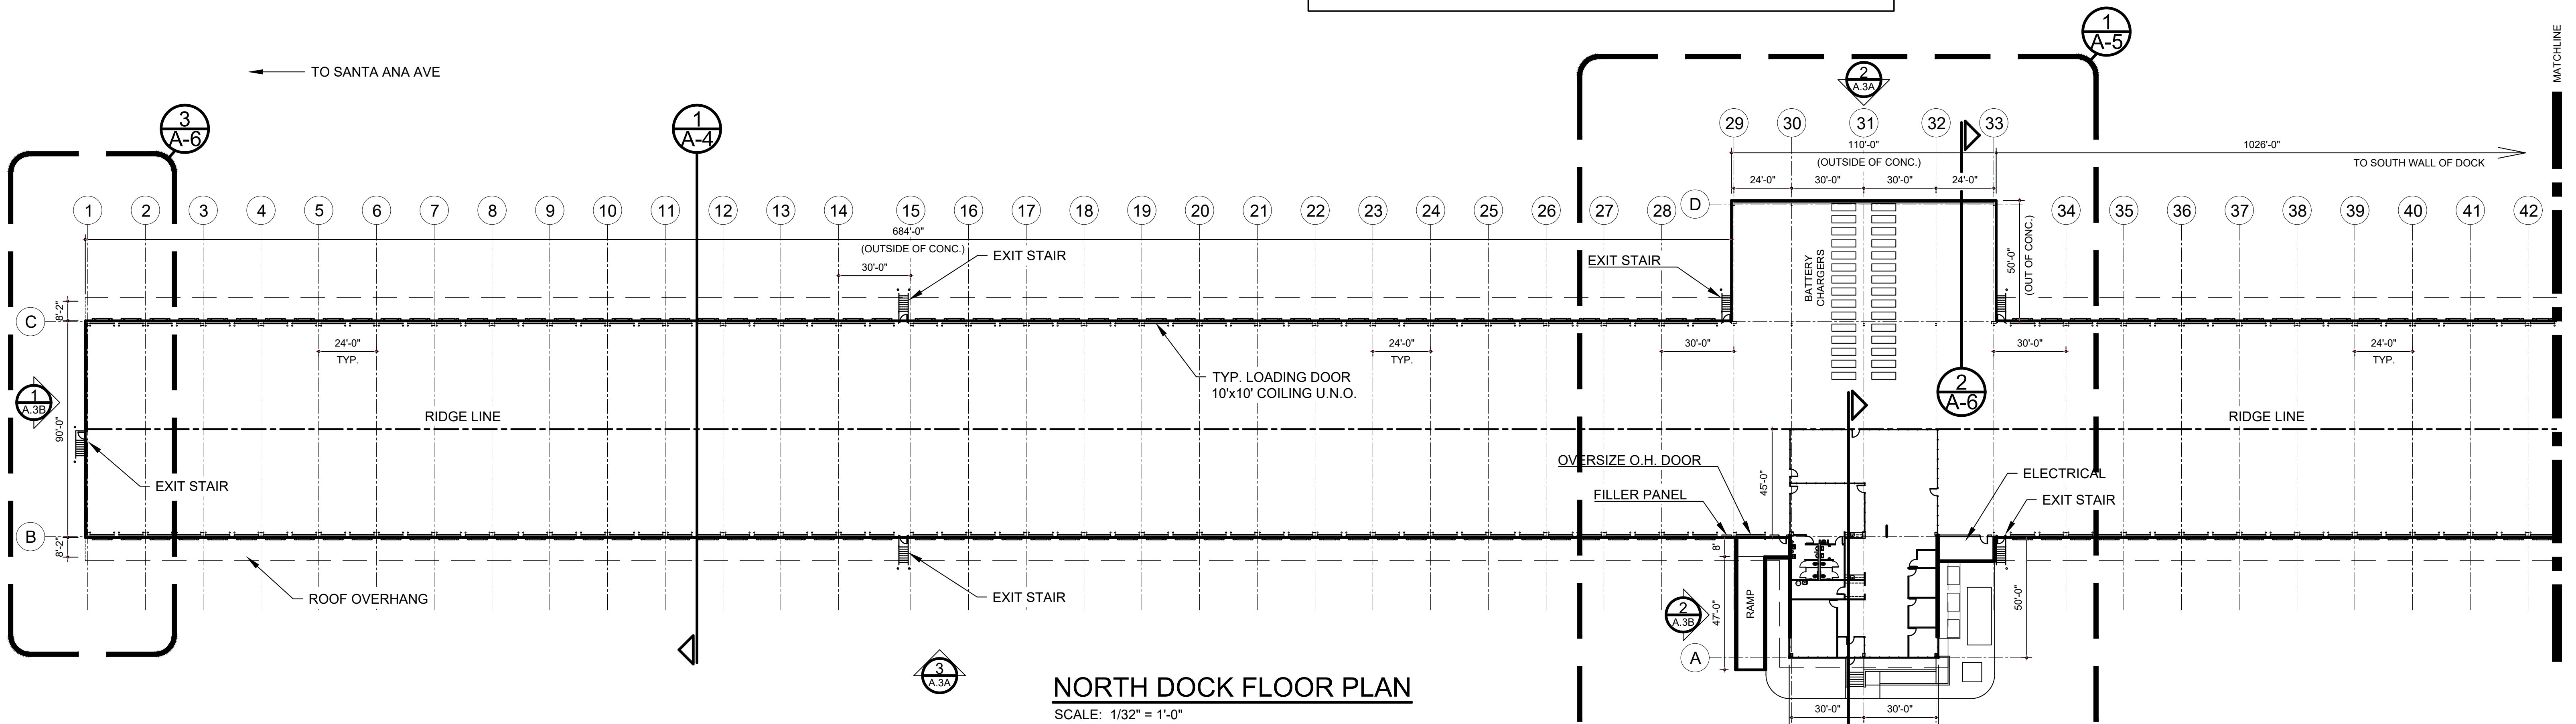

DRAWN BY J. LOMAS	
DATE 1/25/2013	APPROVAL D. ONIFER
	
PROJECT PROPOSED TERMINAL 249 SANTA ANA AVE RIALTO, CA	
DRAWING TITLE FLOOR PLAN	
CHECK SCALE	SCALE
PROJECT NO.	DRAWING NO. A.2