



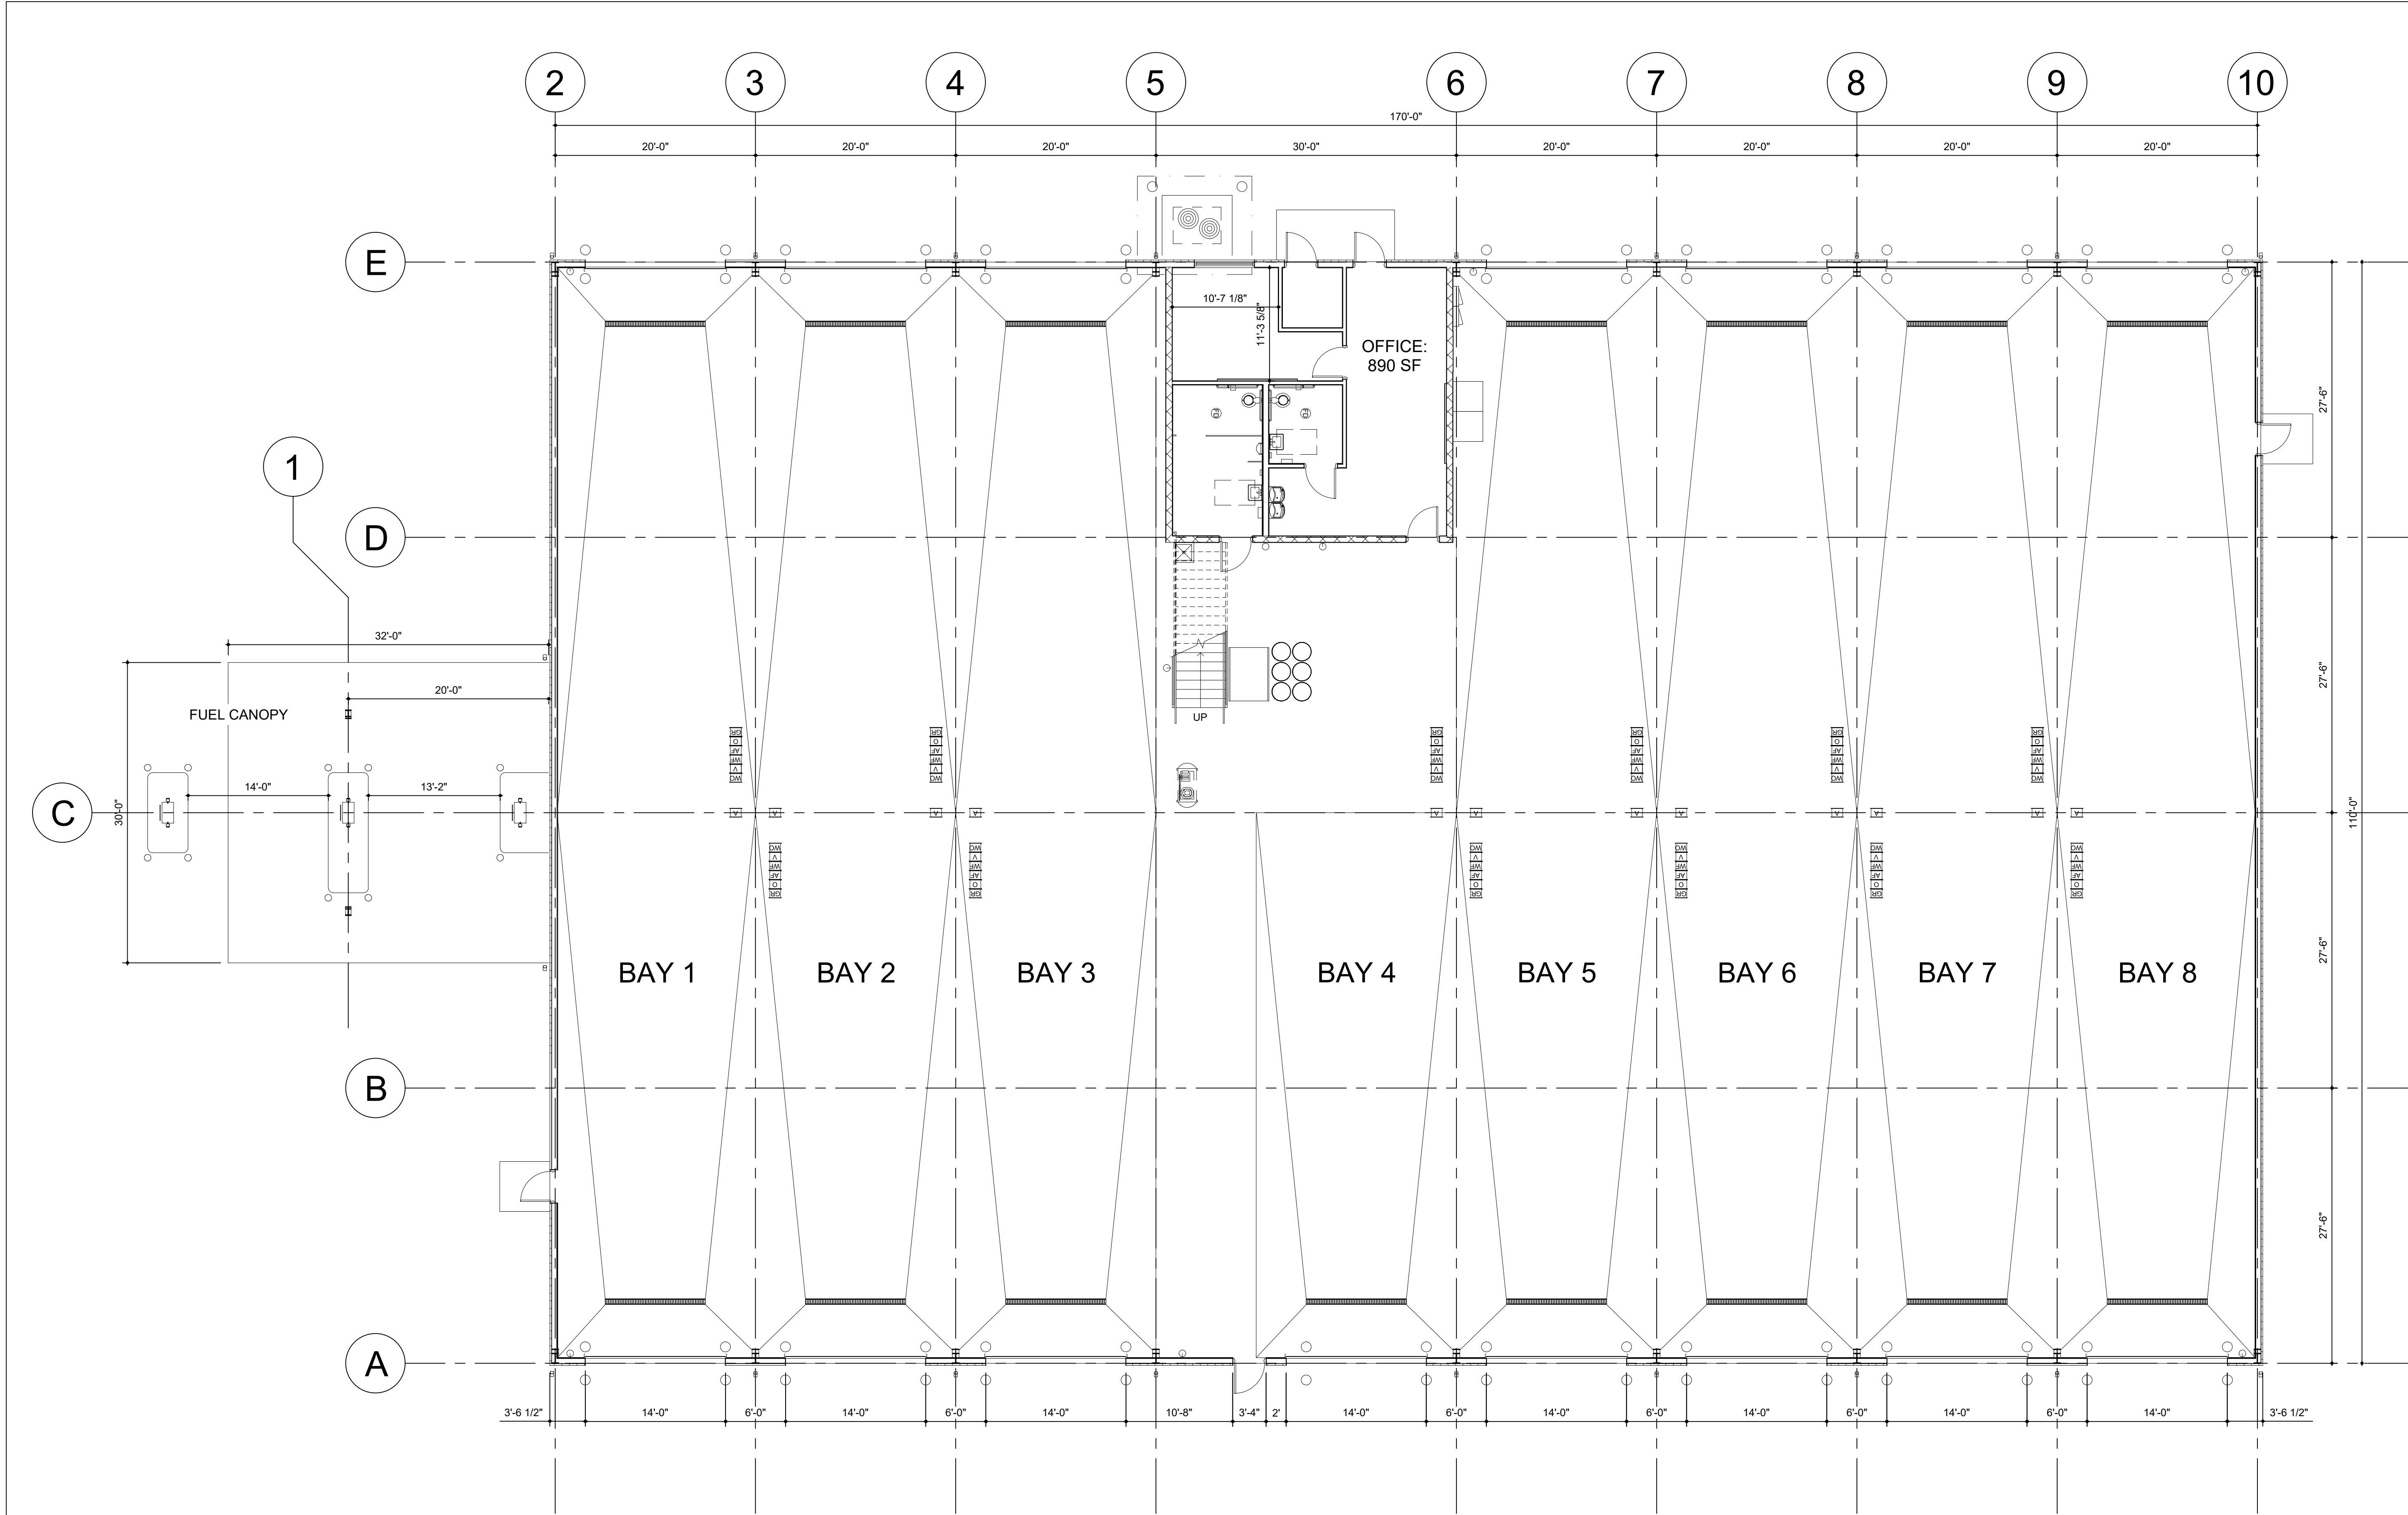

SHOP FLOOR PLAN
SCALE: 1/8" = 1'-0"

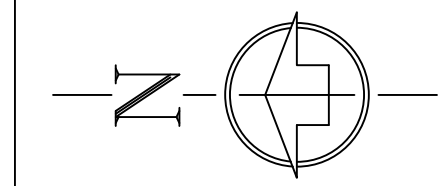

DATE	ISSUED FOR	REV
KEY PLAN		
DRAWN BY J. LOMAS		
DATE 3/3/21	APPROVAL D. ONIFER	
		
PROJECT PROPOSED SHOP SANTA ANA AVE RIALTO, CA		
DRAWING TITLE FLOOR PLAN		
CHECK SCALE	SCALE	
PROJECT NO.	DRAWING NO. A.1	