


SOUTH ELEVATION

SCALE 1/8" = 1'-0"

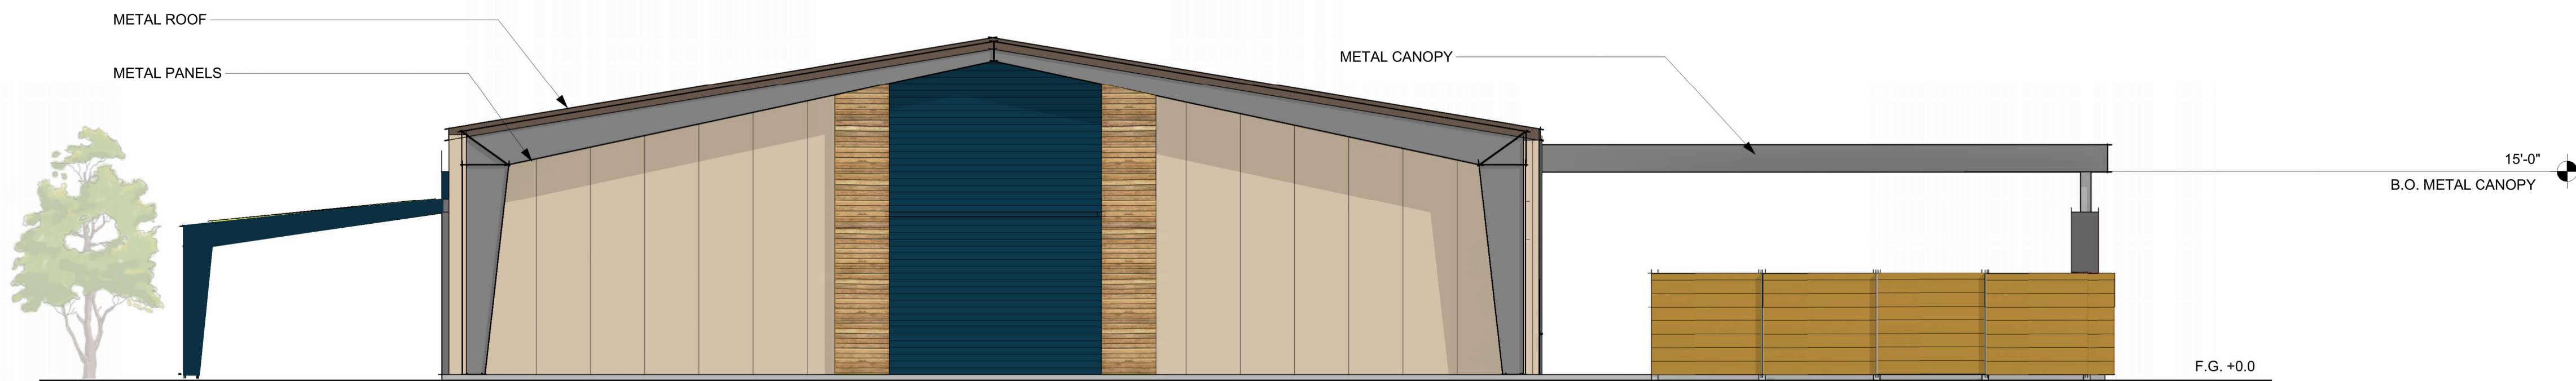


WEST ELEVATION

SCALE 1/8" = 1'-0"



NORTH ELEVATION

SCALE 1/8" = 1'-0"

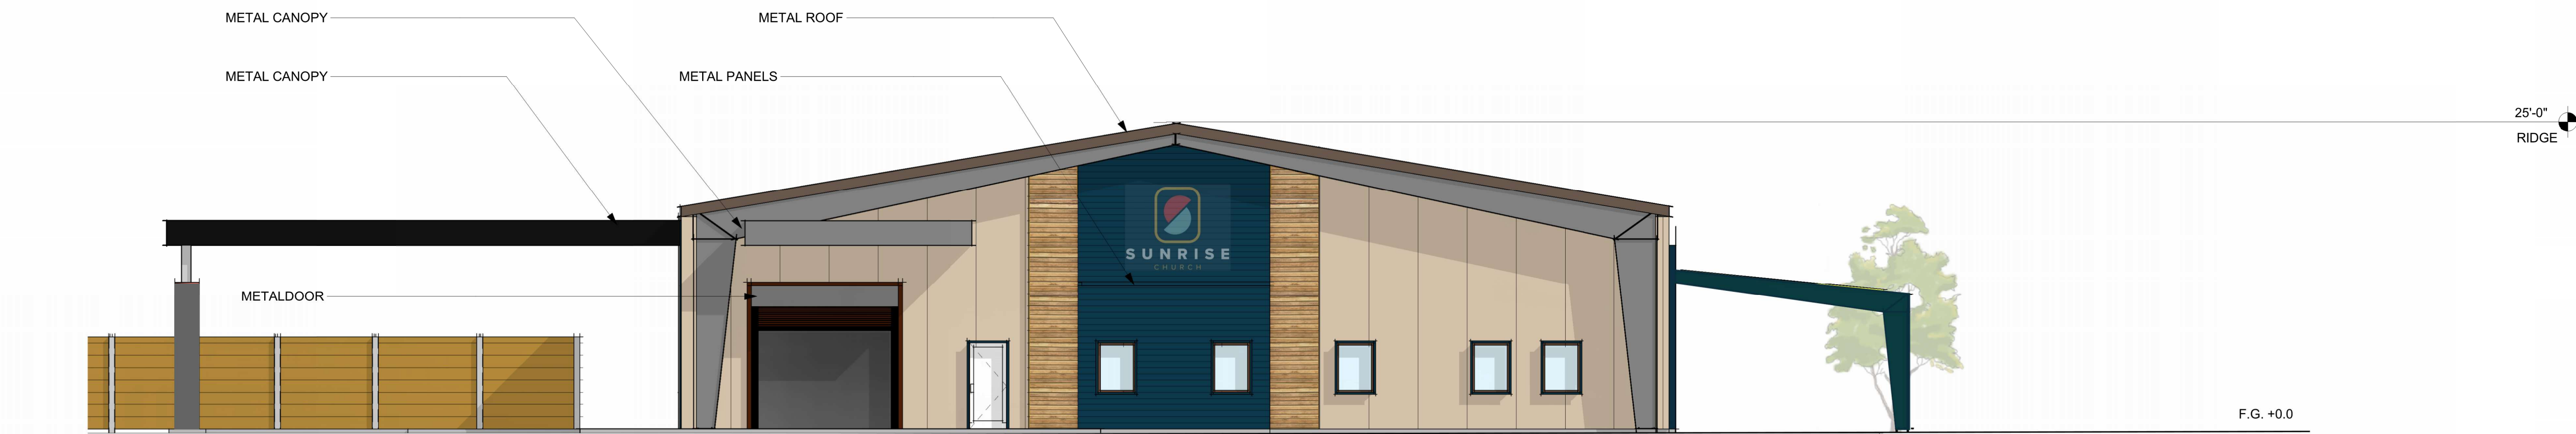

EAST ELEVATION

SCALE 1/8" = 1'-0"



951.742.7179

2900 ADAMS STREET
STUDIO A-400
RIVERSIDE, CA 92504

www.trdesigngroup.com

MADE IN THE USA

APPLICANT:



SUNRISE CHURCH
2759 AYALA DRIVE
RIALTO, CA 92377

PROJECT:

PEACE CENTER
2759 AYALA DRIVE
RIALTO, CA 92377

APPROVAL STAMP

SET REVIEWED BY DATE

APPROVED BY DATE

ELEVATIONS

SCALE: 1/8" = 1'-0"
JOB #: 23-052
DATE: 02/21/20
© 2023 TR DESIGN GROUP, INC.
ALL RIGHTS RESERVED

CS-4