

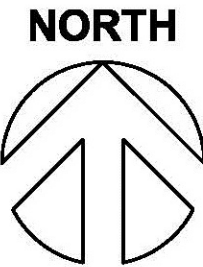


Colors & Materials			
1	CEMENT BOARD SIDING	VINTAGE WOOD, NICHIIA OR EQUAL COLOR: ESPRESSO	
2	ALUMINUM PERFORATED METAL PANEL	GRAINGER OR EQUAL 16-GAUGE, ROUND HOLE SHAPE, STAGGERED HOLE PATTERN COLOR: SHERWIN WILLIAMS 7037 BALANCED BEIGE-249-C2	
3	STUCCO FINISH	COLOR: SHERWIN WILLIAMS 7005 PURE WHITE-255-C1	
4	GLASS/ALUM STOREFRONT	CLEAR ANDOZIED	
5	METAL COPING	COLOR: SHERWIN WILLIAMS 7005 PURE WHITE-255-C1	
6	ALUMINUM PERFORATED METAL PANEL	COLOR: SHERWIN WILLIAMS 7040 SMOKEHOUSE-249-C6	
7	GLASS CURTAIN WALL	CLEAR GLASS	
8	STEEL CHANNEL	COLOR: SHERWIN WILLIAMS 7040 SMOKEHOUSE-249-C6	
9	STUCCO FINISH	COLOR: SHERWIN WILLIAMS 7037 BALANCED BEIGE-249-C2	
10	GLASS CURTAIN WALL	FROSTED GLASS	
11	3/4" FRY REVEAL	COLOR: SHERWIN WILLIAMS 7005 PURE WHITE-255-C1	
12	GLASS/ALUM WINDOW	CLEAR GLASS/CLEAR ANDOIZED	
13	STUCCO FINISH	COLOR: SHERWIN WILLIAMS 7040 SMOKEHOUSE-249-C6	
14	METAL DOOR AND FRAME	COLOR: SHERWIN WILLIAMS 7005 PURE WHITE-255-C1 (METALLIC)	
15	LAP SIDING	HARDIE PLANK SHERWIN WILLIAMS, COLOR: SW7005 PURE WHITE	
16	STUCCO FINISH	SHERWIN WILLIAMS, COLOR: 7040 SMOKEHOUSE 249-C6	

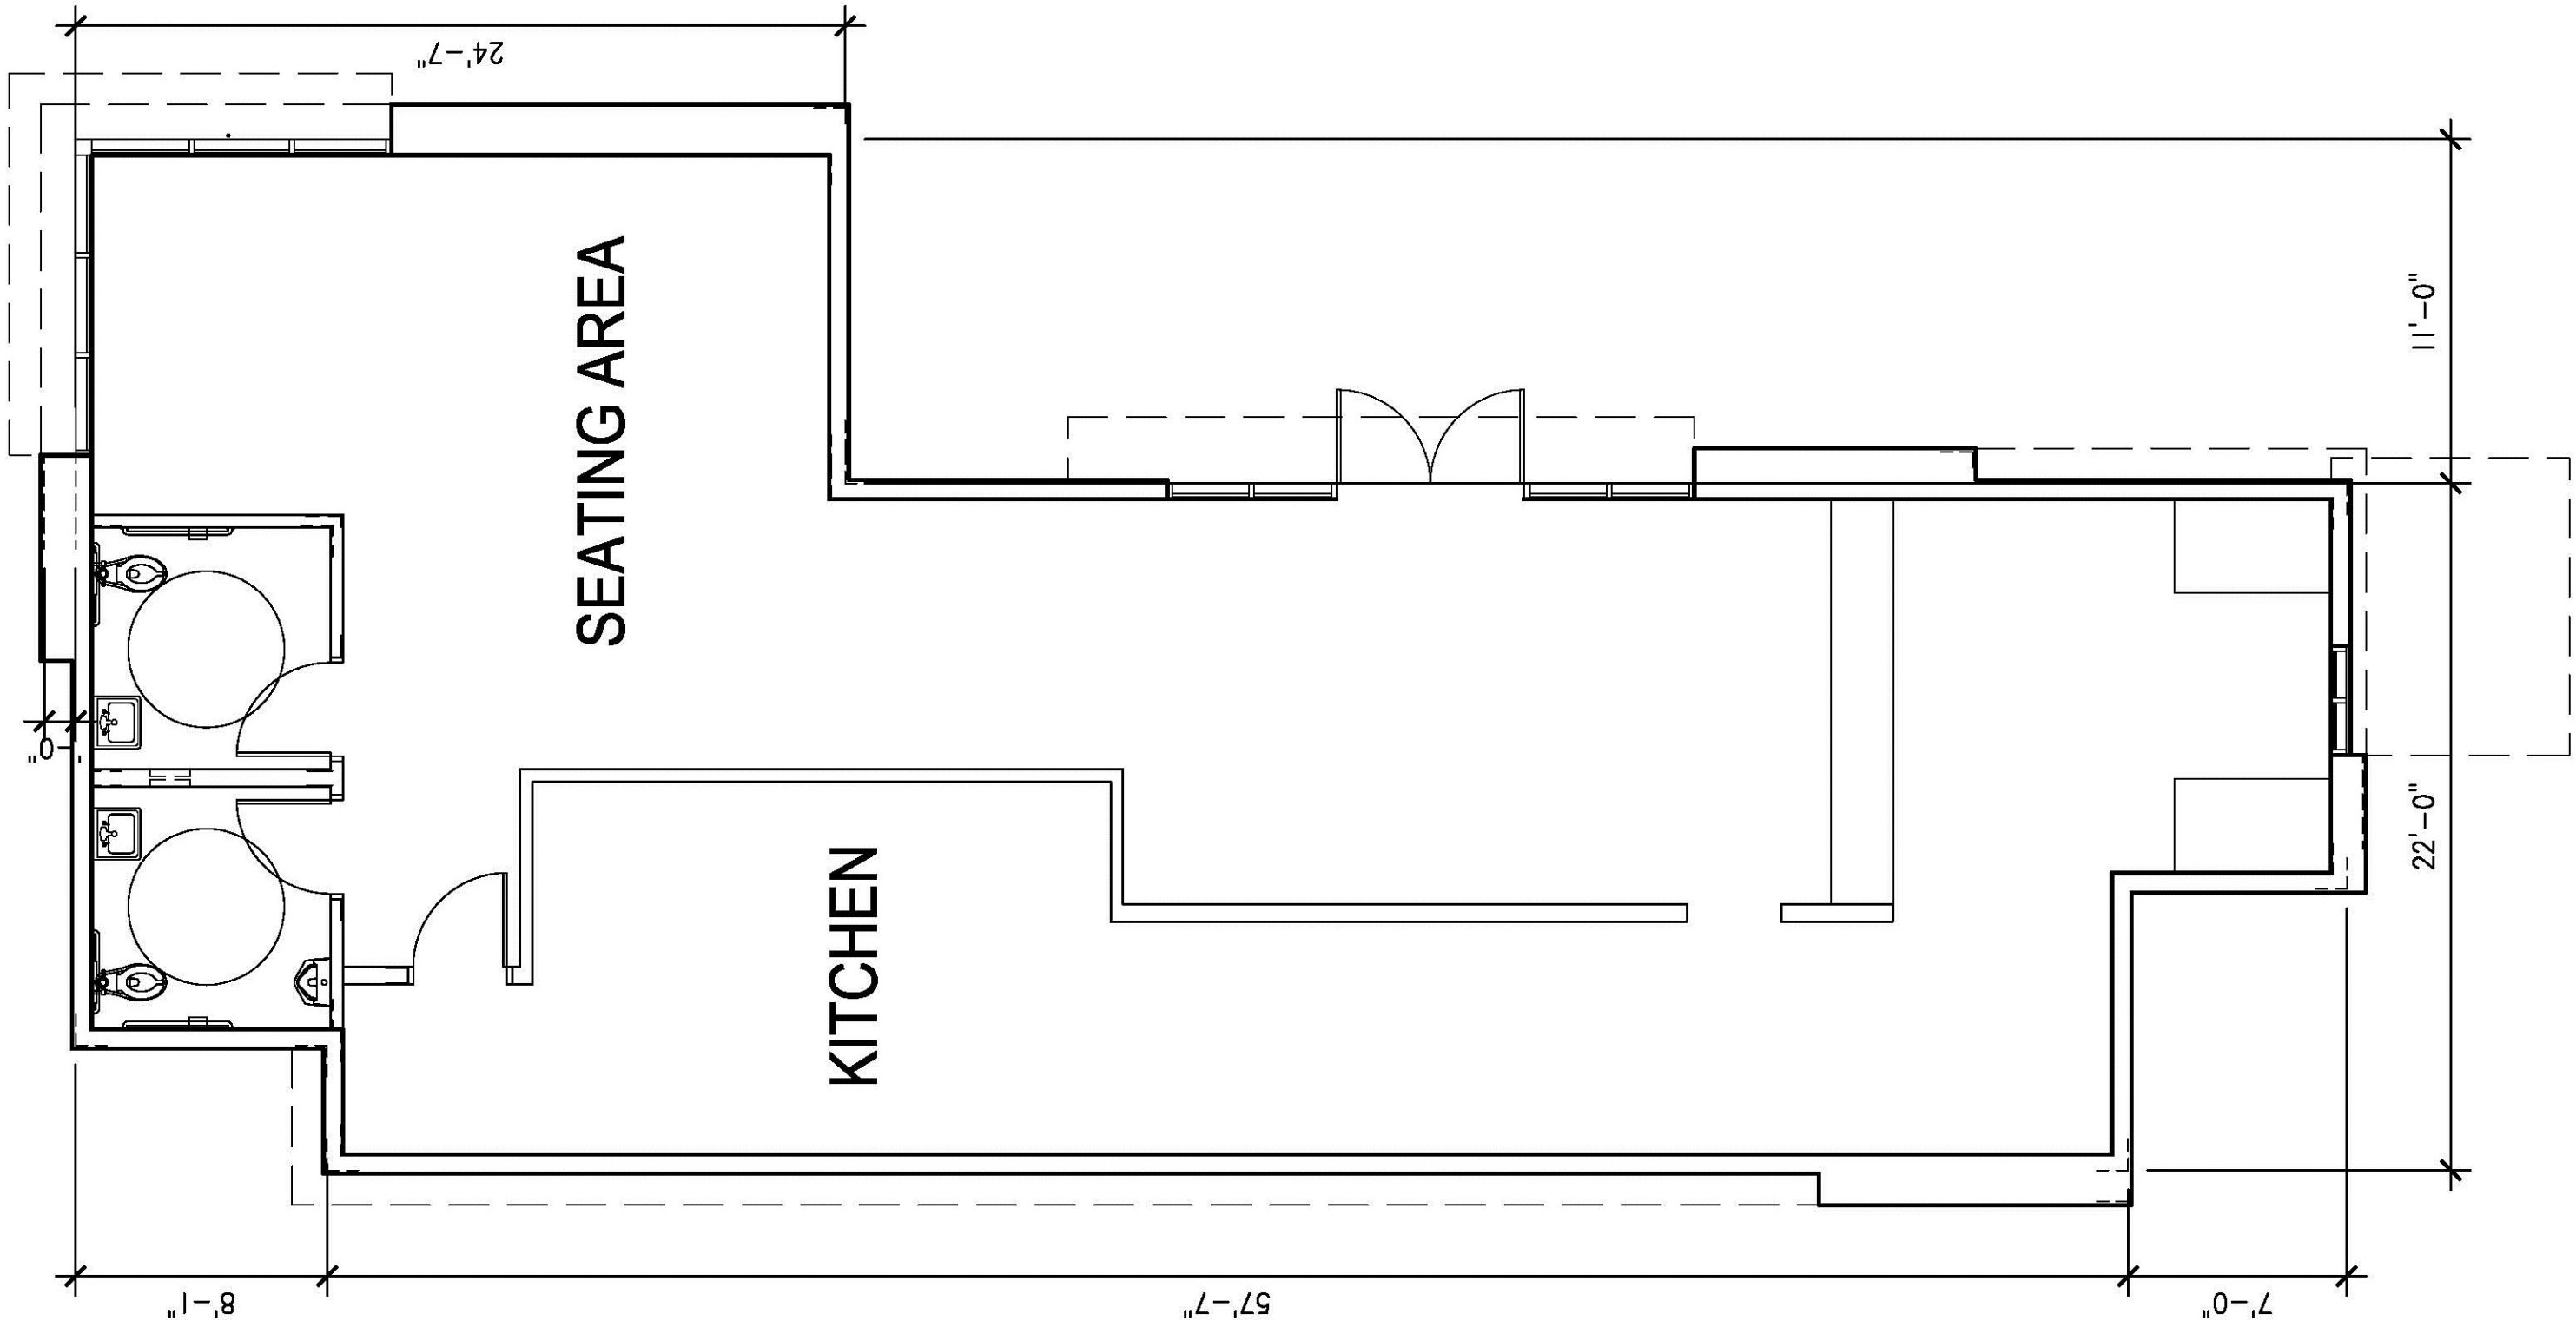

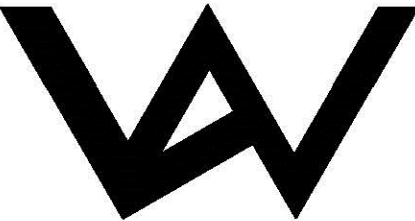

W&W LAND DESIGN CONSULTANTS INC.
ARCHITECTURE, CIVIL ENGINEERING & INTERIOR

2335 W. FOOTHILL BLVD., STE 1, UPLAND, CA 91786
PHONE: (909) 608-7118 FAX: (909) 946-1137

PROJECT: **SERVICE STATION WITH DRIVE THRU & CAR WASH, AND 1-QSR**

ADDRESS: SWC OF RANDALL AVE., & RIVERSIDE AVE.,
RIALTO, CA

CLIENT: **SATER BROS.**
4300 EDISON AVE.,
CHINO, CA 91710

SHEET TITLE:
FLOOR PLAN/ELEVATIONS (QSR-A)

KEY MAP

SEAL/STAMP

JOB NO.	1810 AR
DRAWN BY:	TL
SUPERVISED BY:	TL
CHECKED BY:	TL
PLAN CHECK	___/___/___
PERMIT SET	___/___/___
BID SET	___/___/___

REVISIONS	
△ PLANNING SUBMITTAL	07/23/2018
△	
△	
△	
△	
△	
△	
△	
△	

SHEET NO: