


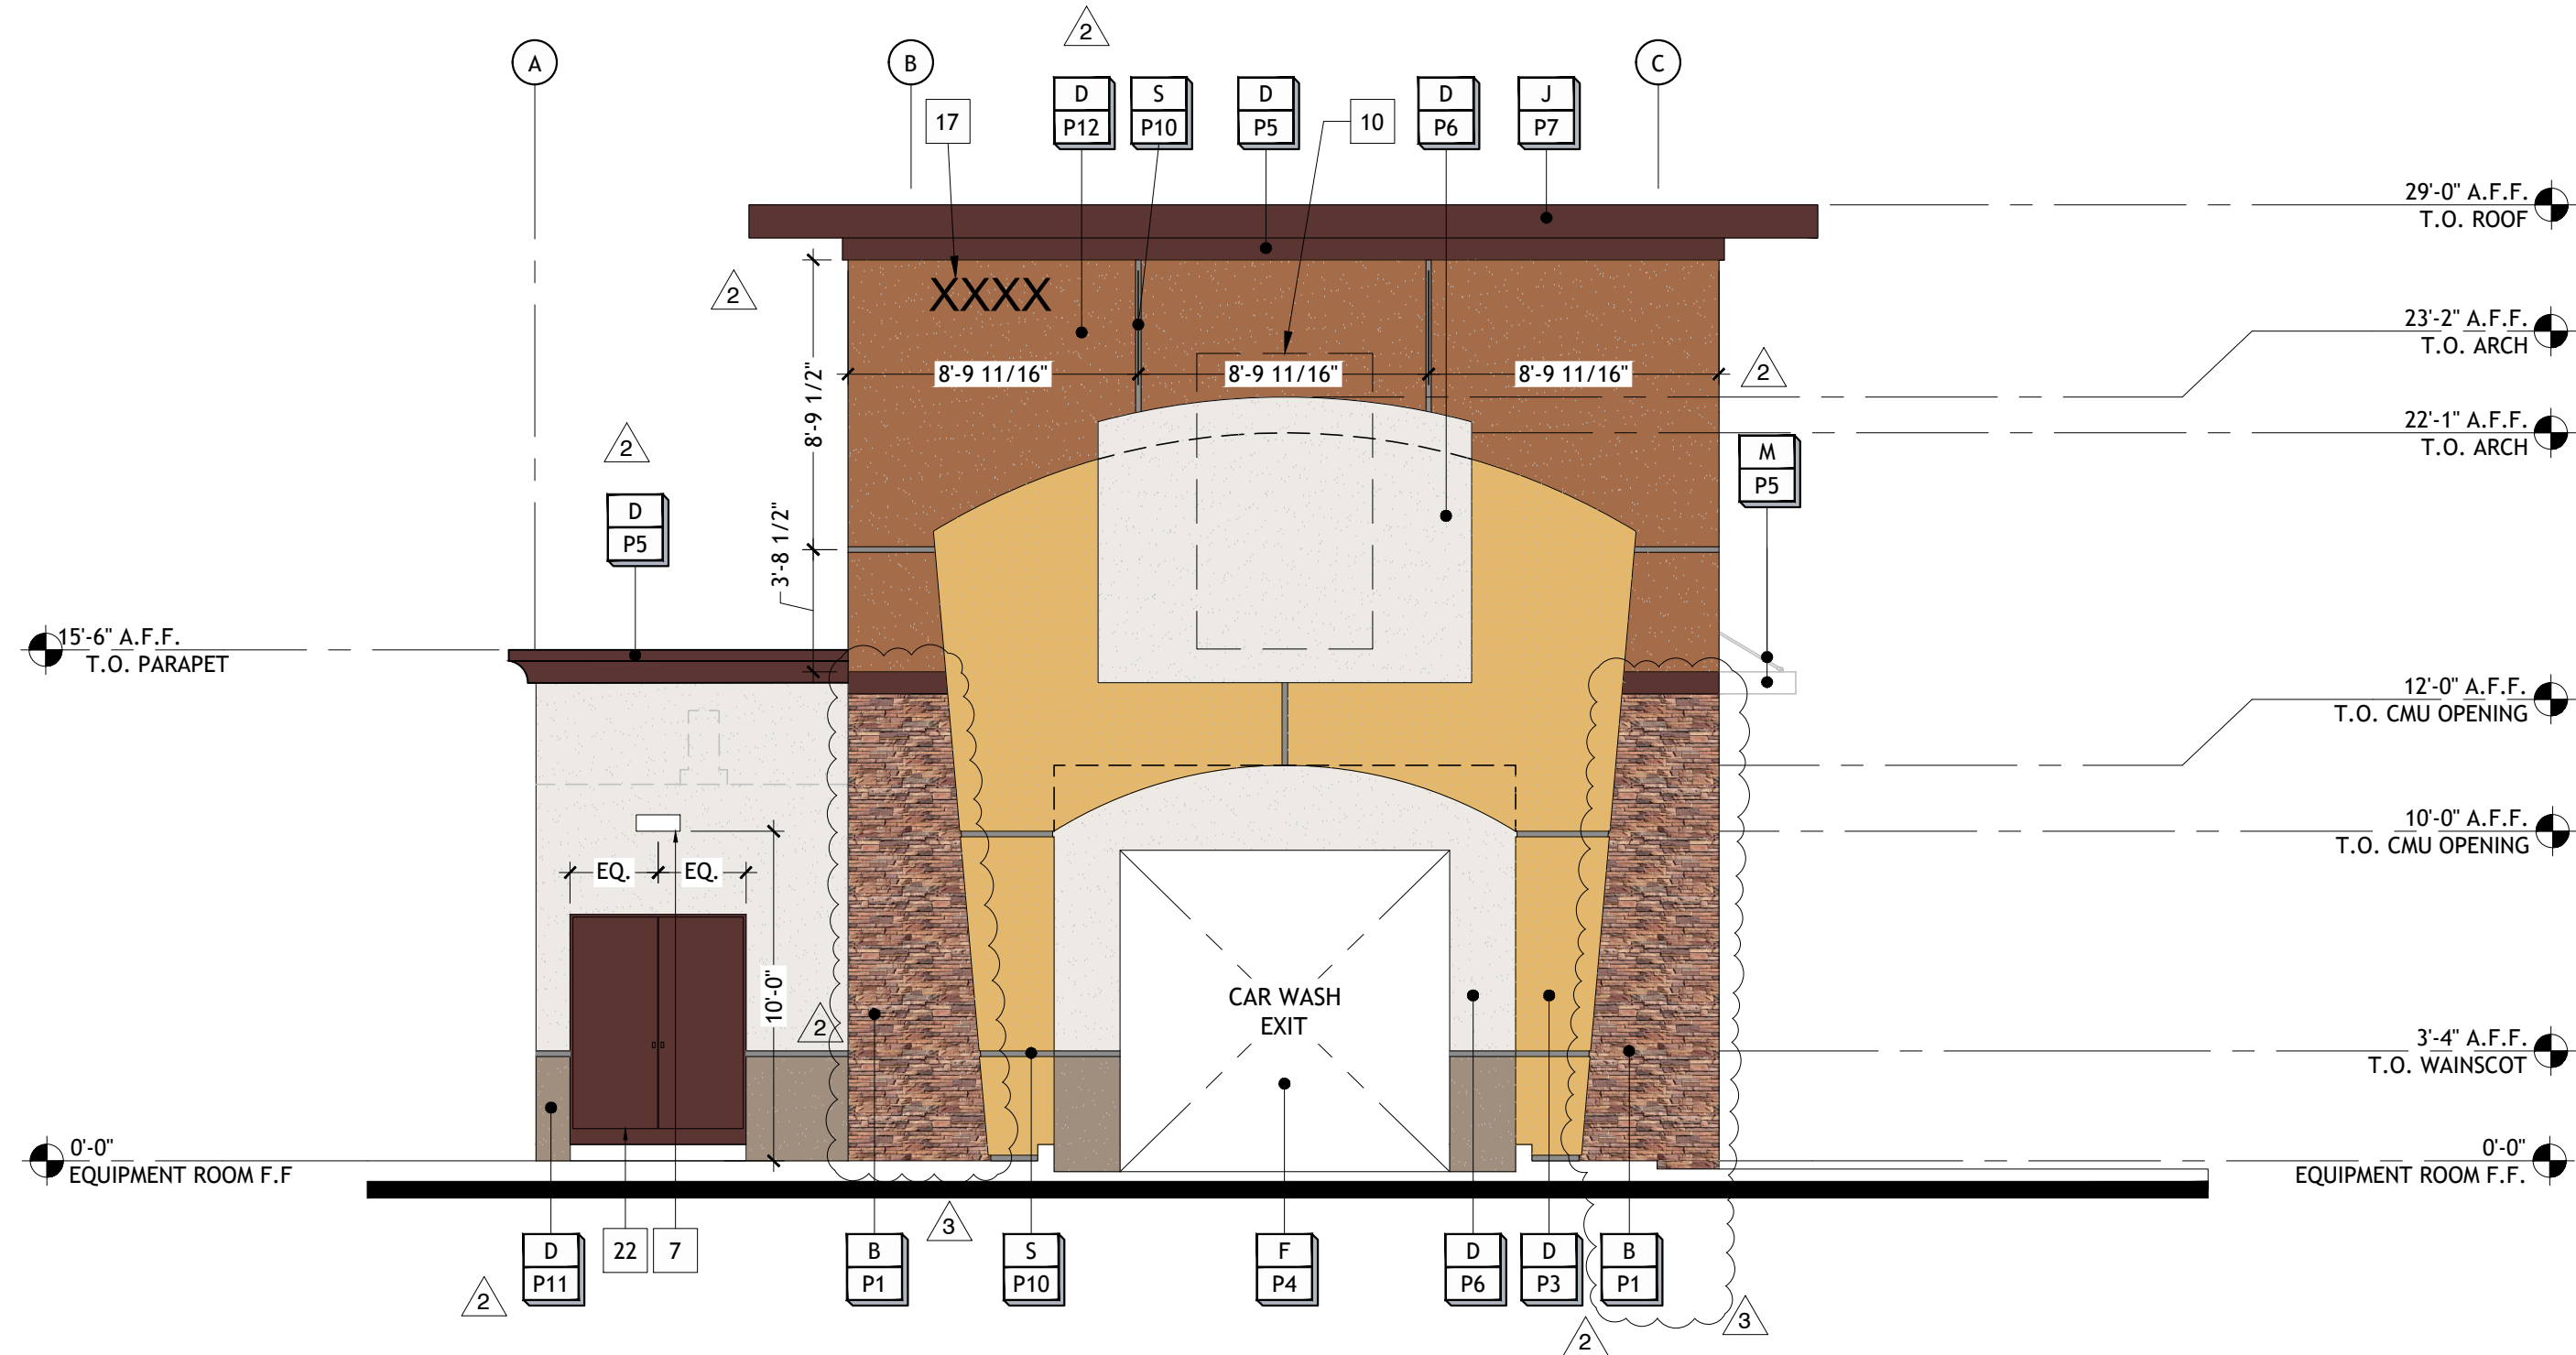

WEST ELEVATION

2 EXTERIOR MATERIAL & FINISH SCHEDULE


| MATERIAL                                    | COLOR / FINISH                                                                            |
|---------------------------------------------|-------------------------------------------------------------------------------------------|
| A METAL FACIA                               | P1 CORONADO STONE PRODUCTS - "QUICK STACK CARMEL MOUNTAIN" - PROVIDE ANTI GRAFFITI SEALER |
| B QUICK STACK STONE VENEER                  | P2 CORONADO STONE PRODUCTS - CHISELED STONE SILL - "BUFF" - PROVIDE ANTI GRAFFITI SEALER  |
| C CHISELED STONE SILL                       | P3 SHERWIN WILLIAMS #6374 "TORCHLIGHT"                                                    |
| D ACRYLIC PLASTER COLOR COAT W/ SAND FINISH | P4 SHERWIN WILLIAM #6120 "BELIEVABLE BUFF"                                                |
| E HOLLOW METAL DOOR                         | P5 SHERWIN WILLIAMS #6034 "DARK AUBURN"                                                   |
| F OVERHEAD METAL DOOR                       | P6 SHERWIN WILLIAMS #7004 "SNOWBOUND"                                                     |
| G ALUMINUM STOREFRONT GLASS DOOR            | P7 PREFINISHED METAL - TO MATCH DARK AUBURN                                               |
| H PARAPET CAP                               | P8 TEMPERED GLASS CLEAR ANODIZED FRAME                                                    |
| J METAL ROOF                                | P9 BLACK CERAMIC FRIT TEMPERED SPANDREL GLASS CLEAR ANODIZED FRAME                        |
| K ROLLED STANDING SEAM DECK                 | P10 CLEAR ANODIZED                                                                        |
| L ALUMINUM STOREFRONT                       | P11 SHERWIN WILLIAMS #9084 COCOA WHIP                                                     |
| M WALL MOUNTED AWNING                       | P12 SHERWIN WILLIAMS #7710 BRANDYWINE                                                     |
| N METAL GATE                                |                                                                                           |
| P STEEL BEAM                                |                                                                                           |
| Q STEEL COLUMN                              |                                                                                           |
| R STEEL TUBE AND WIRE MESH                  |                                                                                           |
| S PILASTER REVEAL, 2" WIDE X 1/4" DEEP      |                                                                                           |

- # KEYNOTE DESCRIPTION
1. TPO MEMBRANE ROOF SYSTEM, REFER TO ROOF PLAN A2.30. ROOF LINE SHOWN DASHED.
  2. 8" X 16" THROUGH WALL SCUPPER, COLLECTOR AND DOWNSPOUT. PAINT TO MATCH ADJACENT SURFACE
  3. 1/4" DEEP PLASTER CONTROL JOINT
  4. LED RADIAL WALL SCONCE (DOWN ONLY).
  5. LED LIGHT FIXTURE CONCEALED IN PARAPET TRIM.
  6. LED LIGHT FIXTURE AT PILASTER CONCEALED IN PARAPET TRIM.
  7. WALL PACK LIGHT FIXTURE (DOWN ONLY).
  8. 4" PIPE BOLLARD FILLED WITH CONCRETE
  9. ROOF DRAIN THROUGH WALL AND OVERFLOW SCUPPER - PAINT TO MATCH ADJACENT.
  10. SIGNAGE BY OTHERS SHOWN DASHED- FOR REFERENCE ONLY UNDER SEPARATE PERMIT. GENERAL CONTRACTOR TO COORDINATE WITH SIGN COMPANY.
  11. WALL CANOPY TIE-BACK SYSTEM. COLOR TO MATCH P5 FROM EXTERIOR MATERIAL & FINISH SCHEDULE.
  12. 32" W X 16" H VENT - PAINT TO MATCH ADJACENT FINISH; LOUVERS NOT REQUIRED WHEN EQUIPMENT ROOM IS AIR CONDITIONED.
  13. EXTERIOR WINDOW ASSEMBLY.
  14. EXTERIOR FAUX WINDOW ASSEMBLY.
  15. OUTLINE OF BUILDING BEYOND.
  16. KNOX BOX TO BE 3200 SERIES, RECESSED AND INSTALLED AT A MIN. HT. OF 5'-0" TO 6'-0" MAX. THE FIRE DEPT. ALERT DECAL IS TO BE MOUNTED ON THE DOOR OR FRAME OF BUILDING MAIN ENTRANCE. KEYS TO BE PLACE INTO THE KNOX BOX WILL BE DETERMINED BY JURISDICTION FIRE PREVENTION STAFF. ALL PER JURISDICTION FIRE DEPT. REQUIREMENTS. SEE KEYNOTE #19, SHEET A2.11.
  17. ADDRESS NUMBERS SHALL BE VISIBLE FROM THE STREET, SHALL CONTRAST WITH THEIR BACKGROUND AND SHALL BE INTERNALLY OR EXTERNALLY ILLUMINATED BY A DEDICATED LIGHT SOURCE
  18. PAY CANOPY. SEE CANOPY DRAWINGS.
  19. INTERNATIONAL SYMBOL OF ACCESSIBILITY AT EACH PUBLIC ENTRANCE.
  20. ROOF DRAIN DAYLIGHT AT FACE OF CURB
  21. THROUGH WALL ROOF DRAIN OVERFLOW.
  22. ELECTRICAL SWITCHGEAR

KEYNOTES

SEAL:

CONSULTANT:

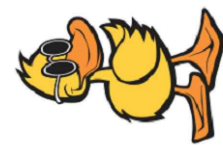

QUICK QUACK CAR WASH

QQ PROJ. NO44-357  
BASELINE RD &  
RIVERSIDE AVE  
RIALTO, CA

| REV | DATE       | DESCRIPTION        |
|-----|------------|--------------------|
| 1   | 03.23.2026 | 1ST ROUND COMMENTS |
| 2   | 05.22.2026 | 2ND ROUND COMMENTS |
| 3   | 07.09.2026 | 3RD ROUND COMMENTS |

DRAWN BY: J.D.  
CHECKED BY: M.W.


ARCH. PROJECT NO.: QQ0120

SHEET NAME: EXTERIOR ELEVATIONS

SHEET NUMBER:

A3.10



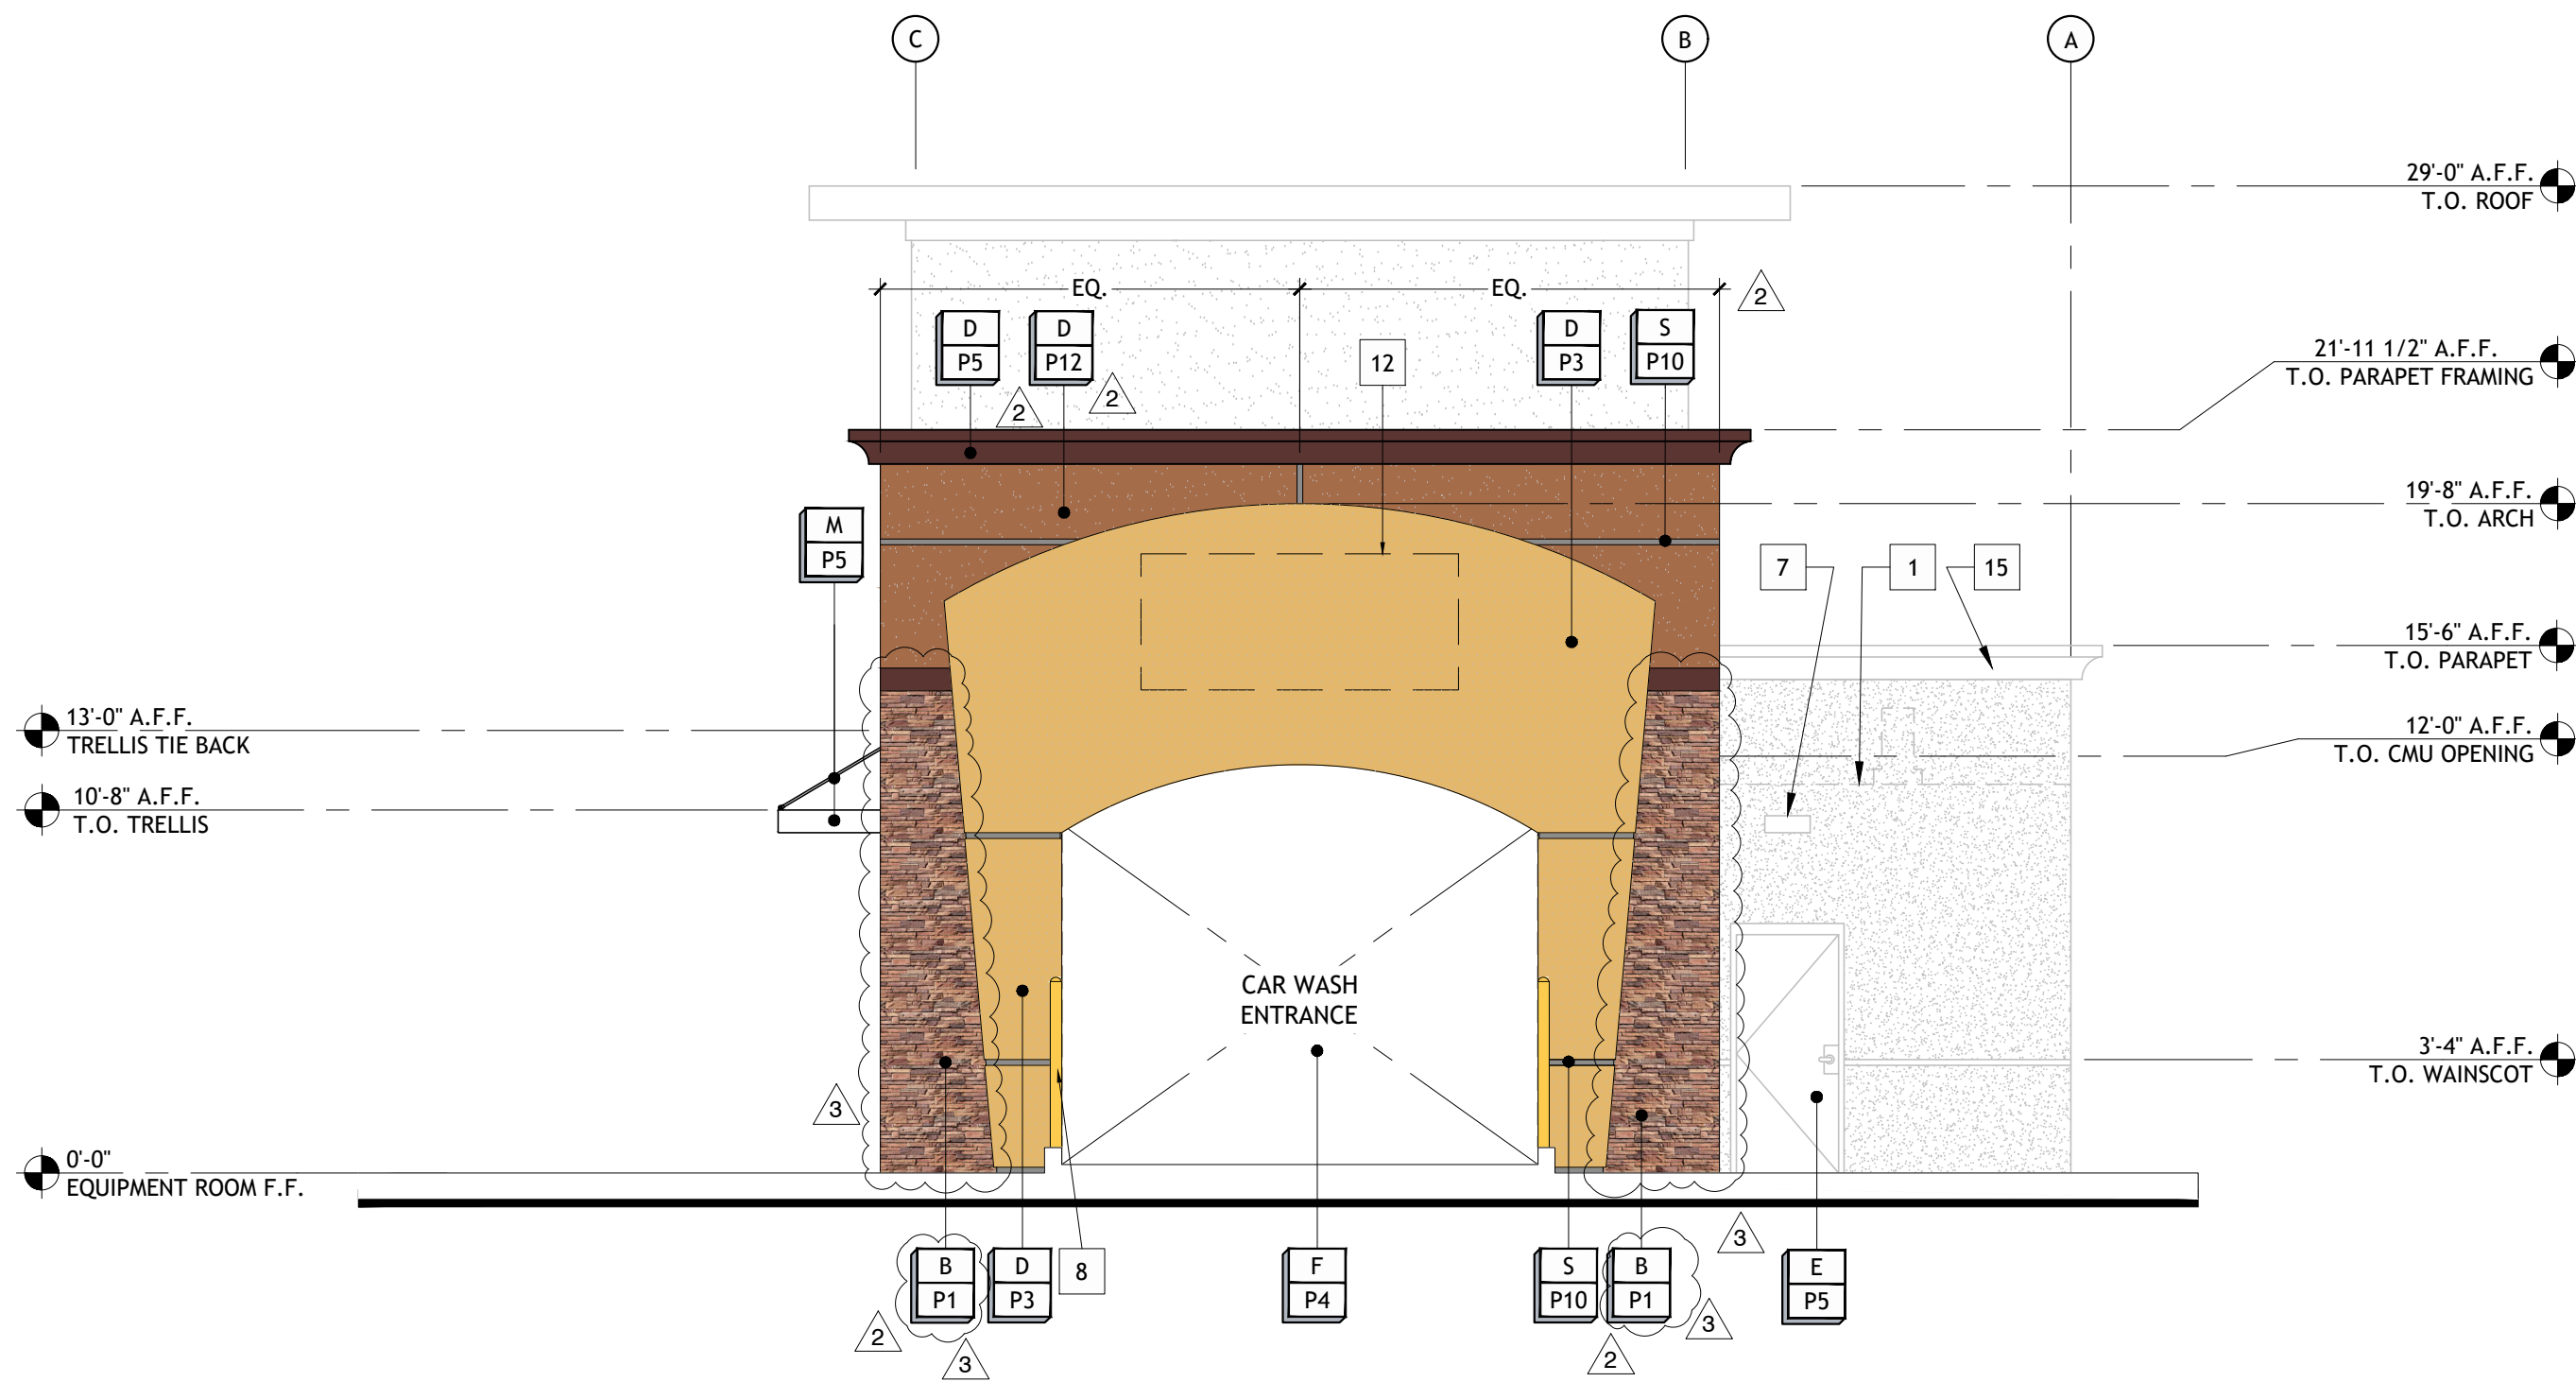

EAST ELEVATION

4 EXTERIOR MATERIAL & FINISH SCHEDULE

| MATERIAL                                    | COLOR / FINISH                                                                            |
|---------------------------------------------|-------------------------------------------------------------------------------------------|
| A METAL FACIA                               | P1 CORONADO STONE PRODUCTS - "QUICK STACK CARMEL MOUNTAIN" - PROVIDE ANTI GRAFFITI SEALER |
| B QUICK STACK STONE VENEER                  | P2 CORONADO STONE PRODUCTS - CHISELED STONE SILL - "BUFF" - PROVIDE ANTI GRAFFITI SEALER  |
| C CHISELED STONE SILL                       | P3 SHERWIN WILLIAMS #6374 "TORCHLIGHT"                                                    |
| D ACRYLIC PLASTER COLOR COAT W/ SAND FINISH | P4 SHERWIN WILLIAM #6120 "BELIEVABLE BUFF"                                                |
| E HOLLOW METAL DOOR                         | P5 SHERWIN WILLIAMS #6034 "DARK AUBURN"                                                   |
| F OVERHEAD METAL DOOR                       | P6 SHERWIN WILLIAMS #7004 "SNOWBOUND"                                                     |
| G ALUMINUM STOREFRONT GLASS DOOR            | P7 PREFINISHED METAL - TO MATCH DARK AUBURN                                               |
| H PARAPET CAP                               | P8 TEMPERED GLASS CLEAR ANODIZED FRAME                                                    |
| J METAL ROOF                                | P9 BLACK CERAMIC FRIT TEMPERED SPANDREL GLASS CLEAR ANODIZED FRAME                        |
| K ROLLED STANDING SEAM DECK                 | P10 CLEAR ANODIZED                                                                        |
| L ALUMINUM STOREFRONT                       | P11 SHERWIN WILLIAMS #9084 COCOA WHIP                                                     |
| M WALL MOUNTED AWNING                       | P12 SHERWIN WILLIAMS #7710 BRANDYWINE                                                     |
| N METAL GATE                                |                                                                                           |
| P STEEL BEAM                                |                                                                                           |
| Q STEEL COLUMN                              |                                                                                           |
| R STEEL TUBE AND WIRE MESH                  |                                                                                           |
| S PILASTER REVEAL. 2" WIDE X 1/4" DEEP      |                                                                                           |

- # KEYNOTE DESCRIPTION
1. TPO MEMBRANE ROOF SYSTEM, REFER TO ROOF PLAN A2.30. ROOF LINE SHOWN DASHED.
  2. 8" X 16" THROUGH WALL SCUPPER, COLLECTOR AND DOWNSPOUT. PAINT TO MATCH ADJACENT SURFACE
  3. 1/4" DEEP PLASTER CONTROL JOINT
  4. LED RADIAL WALL SCONCE (DOWN ONLY).
  5. LED LIGHT FIXTURE CONCEALED IN PARAPET TRIM.
  6. LED LIGHT FIXTURE AT PILASTER CONCEALED IN PARAPET TRIM.
  7. WALL PACK LIGHT FIXTURE (DOWN ONLY).
  8. 4" PIPE BOLLARD FILLED WITH CONCRETE
  9. ROOF DRAIN THROUGH WALL AND OVERFLOW SCUPPER - PAINT TO MATCH ADJACENT.
  10. SIGNAGE BY OTHERS SHOWN DASHED- FOR REFERENCE ONLY UNDER SEPARATE PERMIT. GENERAL CONTRACTOR TO COORDINATE WITH SIGN COMPANY.
  11. WALL CANOPY TIE-BACK SYSTEM. COLOR TO MATCH P5 FROM EXTERIOR MATERIAL & FINISH SCHEDULE.
  12. 32" W X 16" H VENT - PAINT TO MATCH ADJACENT FINISH; LOUVERS NOT REQUIRED WHEN EQUIPMENT ROOM IS AIR CONDITIONED.
  13. EXTERIOR WINDOW ASSEMBLY.
  14. EXTERIOR FAUX WINDOW ASSEMBLY.
  15. OUTLINE OF BUILDING BEYOND.
  16. KNOX BOX TO BE 3200 SERIES, RECESSED AND INSTALLED AT A MIN. HT. OF 5'-0" TO 6'-0" MAX. THE FIRE DEPT. ALERT DECAL IS TO BE MOUNTED ON THE DOOR OR FRAME OF BUILDING MAIN ENTRANCE. KEYS TO BE PLACE INTO THE KNOX BOX WILL BE DETERMINED BY JURISDICTION FIRE PREVENTION STAFF. ALL PER JURISDICTION FIRE DEPT. REQUIREMENTS. SEE KEYNOTE #19, SHEET A2.11.
  17. ADDRESS NUMBERS SHALL BE VISIBLE FROM THE STREET, SHALL CONTRAST WITH THEIR BACKGROUND AND SHALL BE INTERNALLY OR EXTERNALLY ILLUMINATED BY A DEDICATED LIGHT SOURCE
  18. PAY CANOPY. SEE CANOPY DRAWINGS.
  19. INTERNATIONAL SYMBOL OF ACCESSIBILITY AT EACH PUBLIC ENTRANCE.
  20. ROOF DRAIN DAYLIGHT AT FACE OF CURB
  21. THROUGH WALL ROOF DRAIN OVERFLOW.
  22. ELECTRICAL SWITCHGEAR

KEYNOTES

SEAL:

CONSULTANT:



QUICK QUACK CAR WASH

QQ PROJ. NO44-357  
BASELINE RD &  
RIVERSIDE AVE  
RIALTO, CA

| REV | DATE       | DESCRIPTION        |
|-----|------------|--------------------|
| 1   | 03.23.2026 | 1ST ROUND COMMENTS |
| 2   | 05.22.2026 | 2ND ROUND COMMENTS |
| 3   | 07.09.2026 | 3RD ROUND COMMENTS |

DRAWN BY: J.D.  
CHECKED BY: M.W.

ARCH. PROJECT NO.: QQ0120

SHEET NAME: EXTERIOR ELEVATIONS

SHEET NUMBER:

A3.11


NORTH ELEVATION



| #   | KEYNOTE DESCRIPTION   |
|-----|---|
| 1.  | TPO MEMBRANE ROOF SYSTEM, REFER TO ROOF PLAN A2.30. ROOF LINE SHOWN DASHED.   |
| 2.  | 8" X 16" THROUGH WALL SCUPPER, COLLECTOR AND DOWNSPOUT. PAINT TO MATCH ADJACENT SURFACE   |
| 3.  | 1/4" DEEP PLASTER CONTROL JOINT   |
| 4.  | LED RADIAL WALL SCONCE (DOWN ONLY).   |
| 5.  | LED LIGHT FIXTURE CONCEALED IN PARAPET TRIM.   |
| 6.  | LED LIGHT FIXTURE AT PILASTER CONCEALED IN PARAPET TRIM.   |
| 7.  | WALL PACK LIGHT FIXTURE (DOWN ONLY).   |
| 8.  | 4" PIPE BOLLARD FILLED WITH CONCRETE   |
| 9.  | ROOF DRAIN THROUGH WALL AND OVERFLOW SCUPPER - PAINT TO MATCH ADJACENT.   |
| 10. | SIGNAGE BY OTHERS SHOWN DASHED FOR REFERENCE ONLY UNDER SEPARATE PERMIT. GENERAL CONTRACTOR TO COORDINATE WITH SIGN COMPANY.   |
| 11. | WALL CANOPY TIE-BACK SYSTEM. COLOR TO MATCH P5 FROM EXTERIOR MATERIAL & FINISH SCHEDULE.   |
| 12. | 32" W X 16" H VENT - PAINT TO MATCH ADJACENT FINISH; LOUVERS NOT REQUIRED WHEN EQUIPMENT ROOM IS AIR CONDITIONED.   |
| 13. | EXTERIOR WINDOW ASSEMBLY.   |
| 14. | EXTERIOR FAUX WINDOW ASSEMBLY.   |
| 15. | OUTLINE OF BUILDING BEYOND.   |
| 16. | KNOX BOB TO BE 3200 SERIES, RECESSED AND INSTALLED AT A MIN. HT. OF 5'-0" TO 6'-0" MAX. THE FIRE DEPT. ALERT DECAL IS TO BE MOUNTED ON THE DOOR OR FRAME OF BUILDING MAIN ENTRANCE. KEYS TO BE PLACED INTO THE KNOX BOB WILL BE DETERMINED BY JURISDICTION FIRE PREVENTION STAFF. ALL PER JURISDICTION FIRE DEPT. REQUIREMENTS. SEE KEYNOTE #19, SHED A2.11. |
| 17. | ADDRESS NUMBERS SHALL BE VISIBLE FROM THE STREET. SHALL CONTRAST WITH THEIR BACKGROUND AND SHALL BE INTERNALLY OR EXTERNALLY ILLUMINATED BY A DEDICATED LIGHT SOURCE   |
| 18. | SEE CANOPY DRAWINGS.   |
| 19. | INTERNATIONAL SYMBOL OF ACCESSIBILITY AT EACH PUBLIC ENTRANCE.   |
| 20. | ROOF DRAIN DAYLIGHT AT FACE OF CURB   |
| 21. | THROUGH WALL ROOF DRAIN OVERFLOW.   |
| 22. | ELECTRICAL SWITCHGEAR   |

SEAL: \_\_\_\_\_

CONSULTANT: \_\_\_\_\_

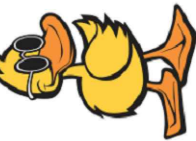

**QUICK QUACK CAR WASH**  
 QQ PROJ. NO44-357  
 BASELINE RD &  
 RIVERSIDE AVE  
 RIALTO, CA

[illegible]

DRAWN BY: J.D.  
CHECKED BY: M.W.



ARCH. PROJECT NO.:

QQ0120


**SHEET NAME:**

QB STATION  
EXTERIOR  
ELEVATIONS


SHEET NUMBER: \_\_\_\_\_

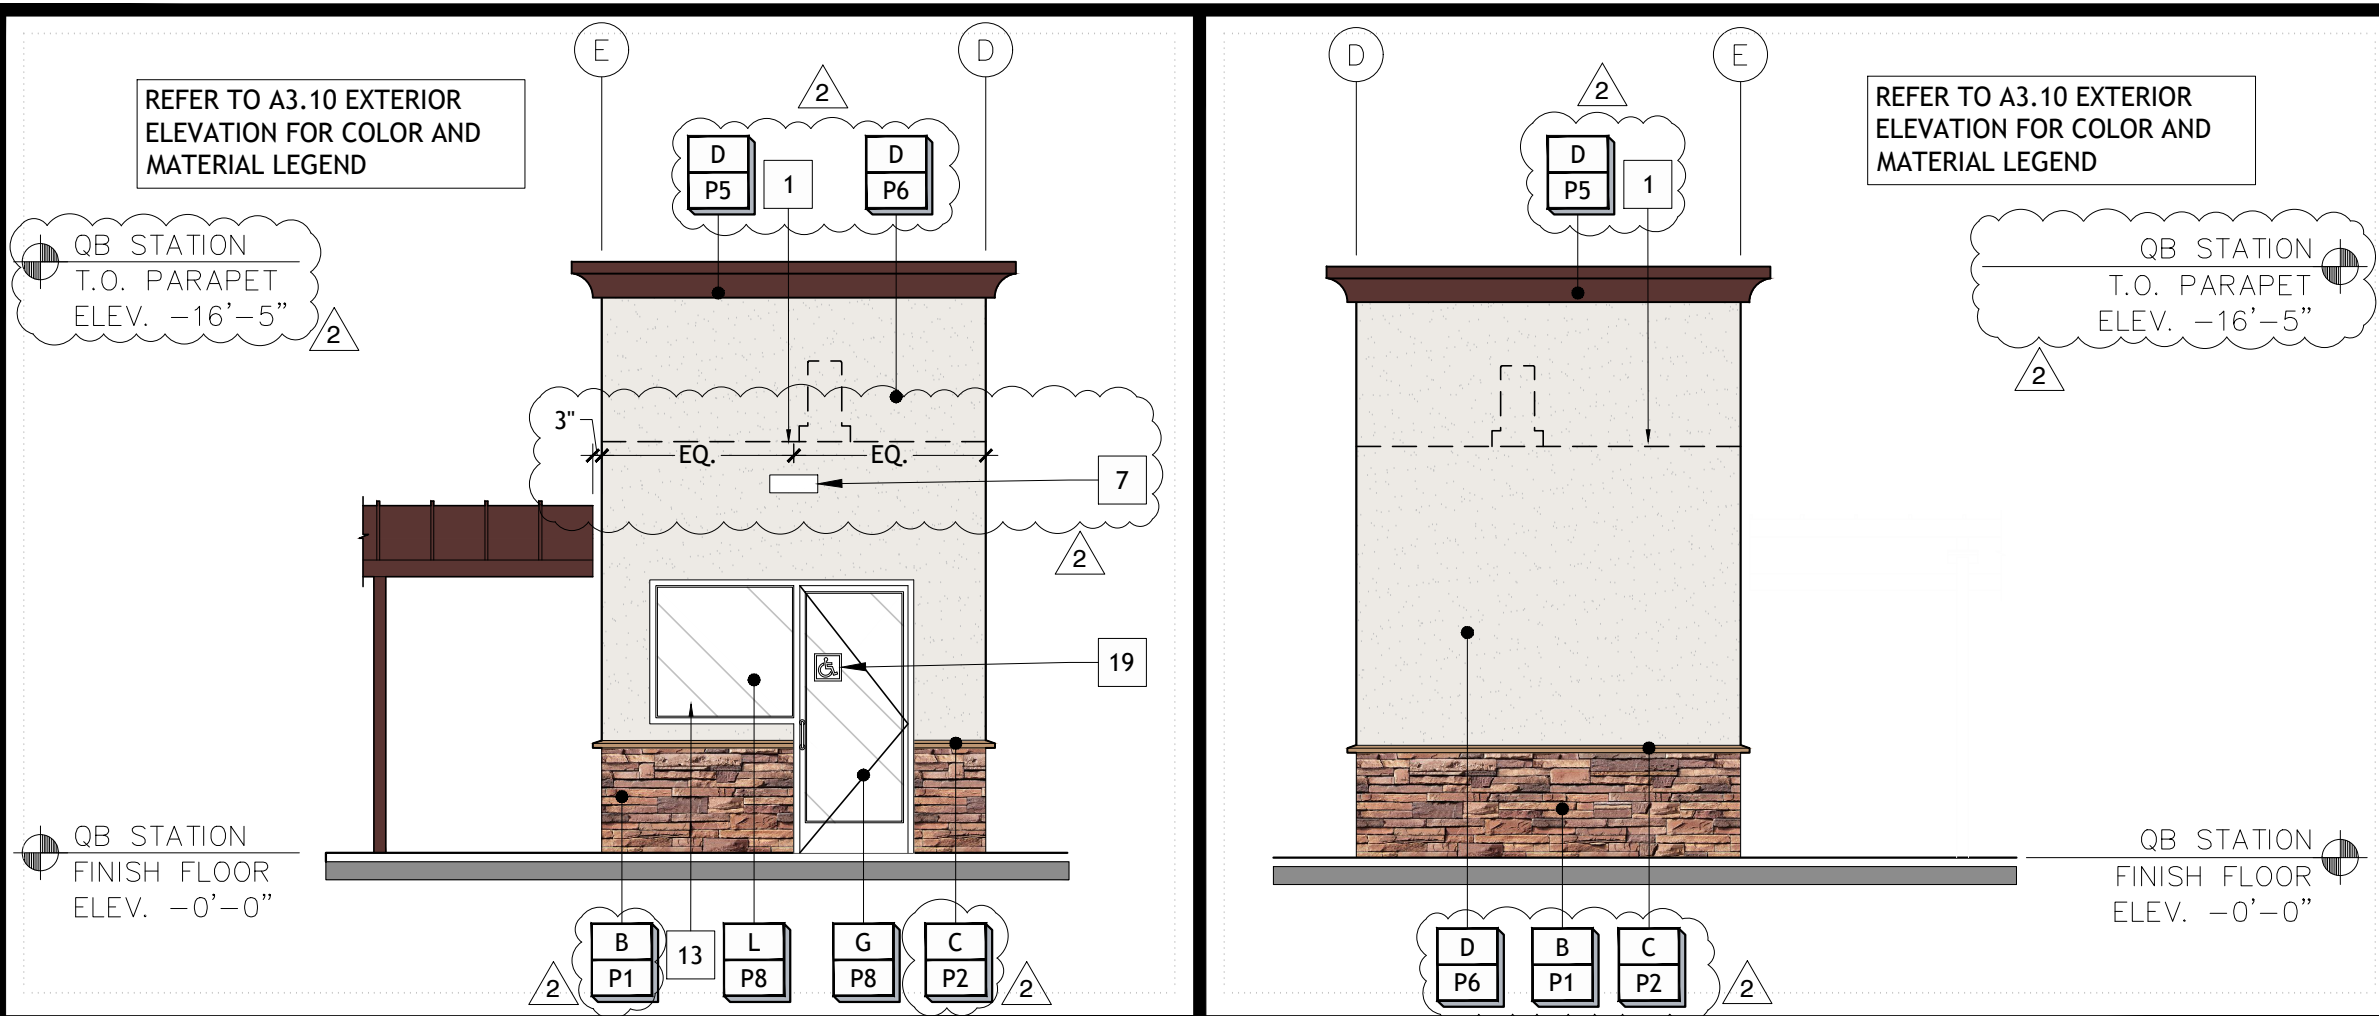 

|                                          |                 |          |                                          |                 |          |
|------------------------------------------|-----------------|----------|------------------------------------------|-----------------|----------|
| <b>QB STATION EAST ELEVATION-COLORED</b> | $3/16" = 1'-0"$ | <b>4</b> | <b>QB STATION WEST ELEVATION-COLORED</b> | $3/16" = 1'-0"$ | <b>1</b> |
|------------------------------------------|-----------------|----------|------------------------------------------|-----------------|----------|

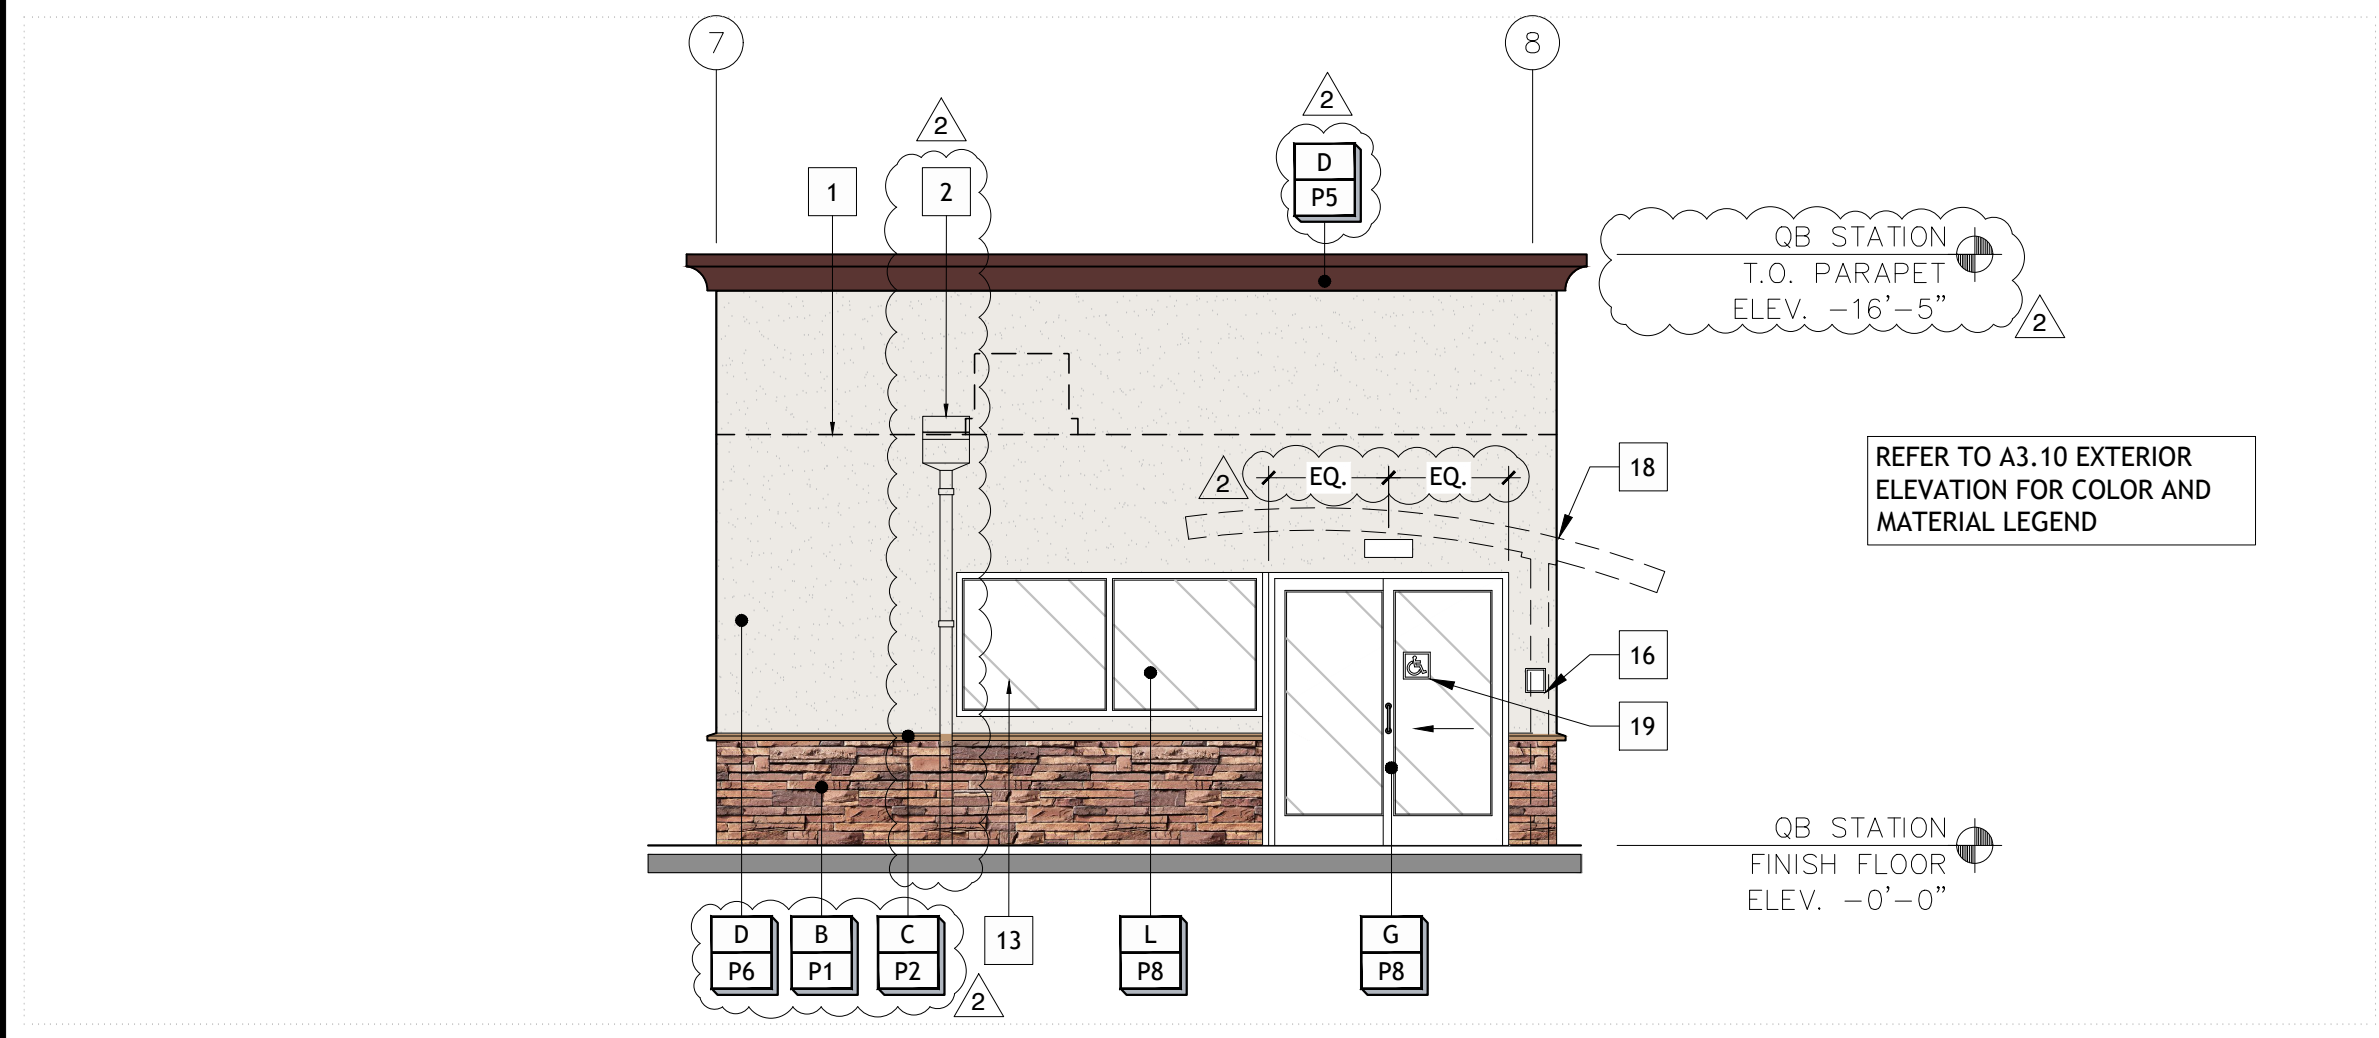


|                                    |               |   |
|------------------------------------|---------------|---|
| QB STATION SOUTH ELEVATION-COLORED | 3/16" = 1'-0" | 2 |
|                                    |               |   |

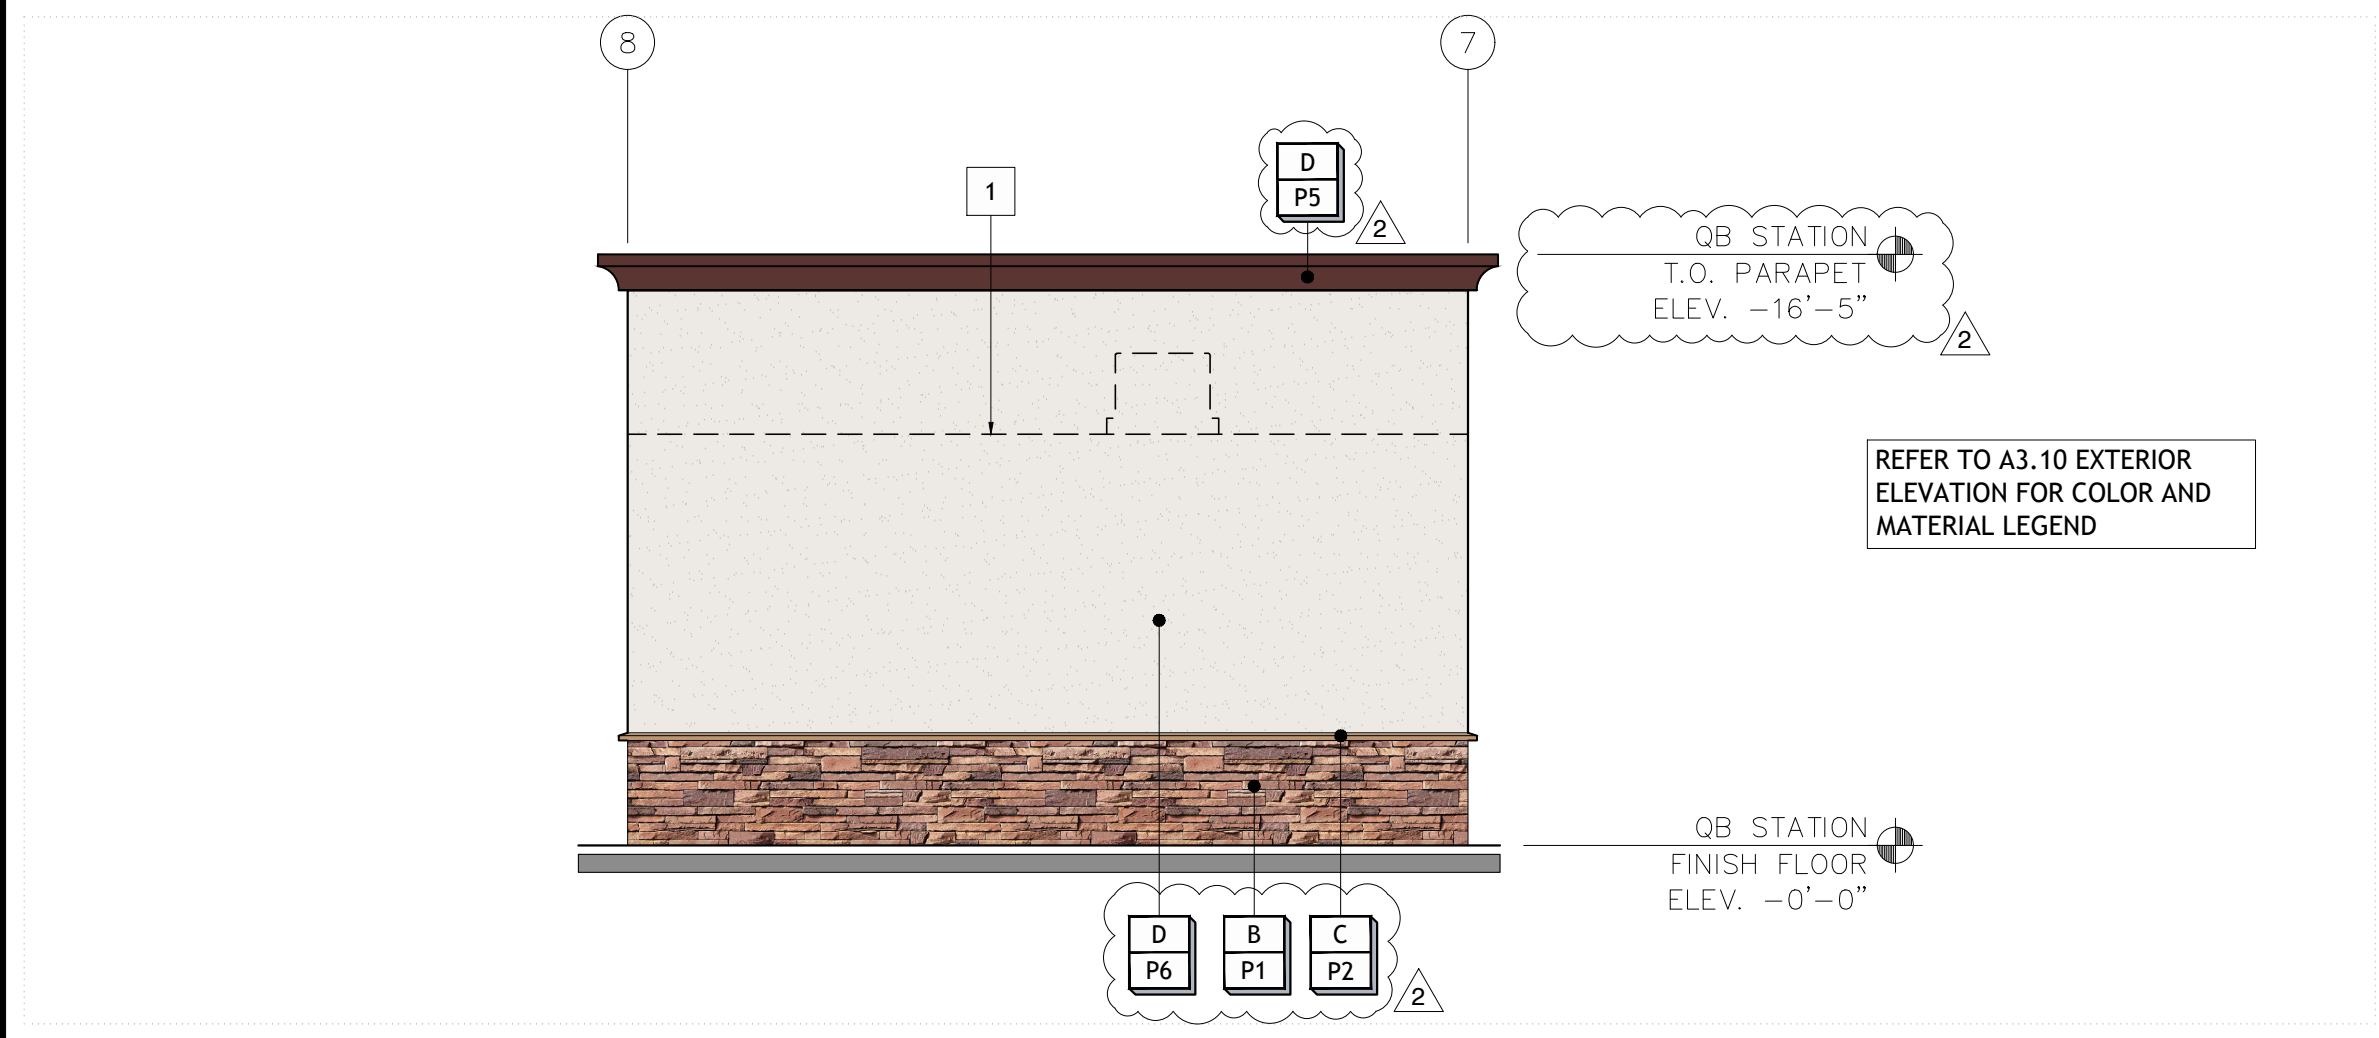


|                                    |               |   |
|------------------------------------|---------------|---|
| QB STATION NORTH ELEVATION-COLORED | 3/16" = 1'-0" | 3 |
|                                    |               |   |

 



$$1/4'' = 1'-0''$$

5

 

$1/4" = 1'-0"$

2

 
$$1/4" = 1'-0"$$

1



**SHEET NUMBER:**



## A1.21


■ **CONSULTANT:**




QQ PROJ. NO44-357  
BASELINE RD &  
RIVERSIDE AVE  
RIALTO, CA

 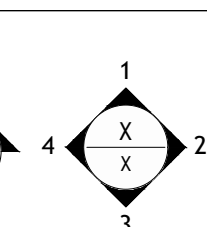


| SYMBOL                                                                            | DESCRIPTION                                                                              |
|-----------------------------------------------------------------------------------|------------------------------------------------------------------------------------------|
|  | 8x8x16 HONED CMU WALL. INTEGRAL WATER REPELLANT ADMIXTURE<br>MASONRY AND MORTAR TO MATCH |
|  | DETAIL INDICATOR                                                                         |
|  | DOOR SYMBOL                                                                              |
|  | ELEVATION SYMBOLS                                                                        |
| <b>SYMBOLS LEGEND</b>                                                             |                                                                                          |

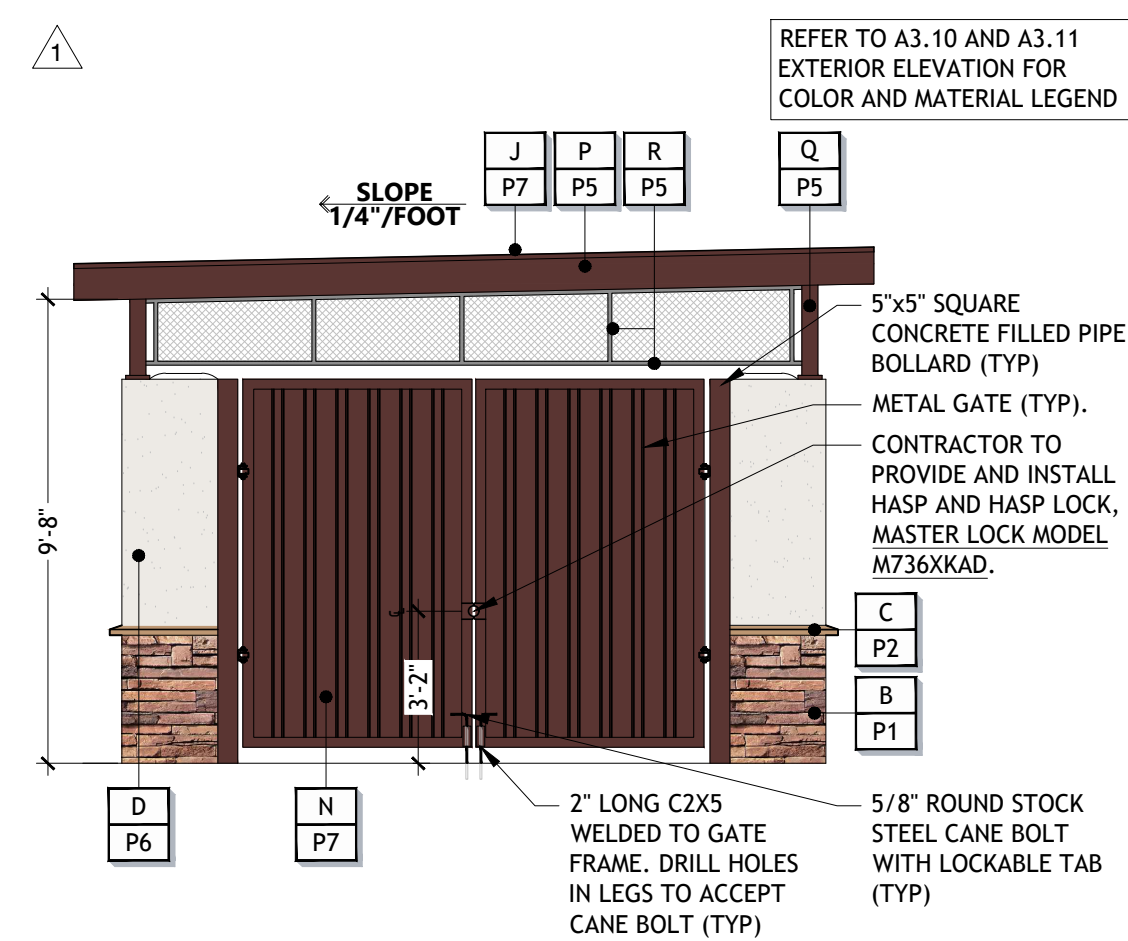


|                                        |              |           |
|----------------------------------------|--------------|-----------|
| <b>TRASH ENCLOSURE FRONT ELEVATION</b> | 1/4" = 1'-0" | <b>12</b> |
|                                        |              |           |

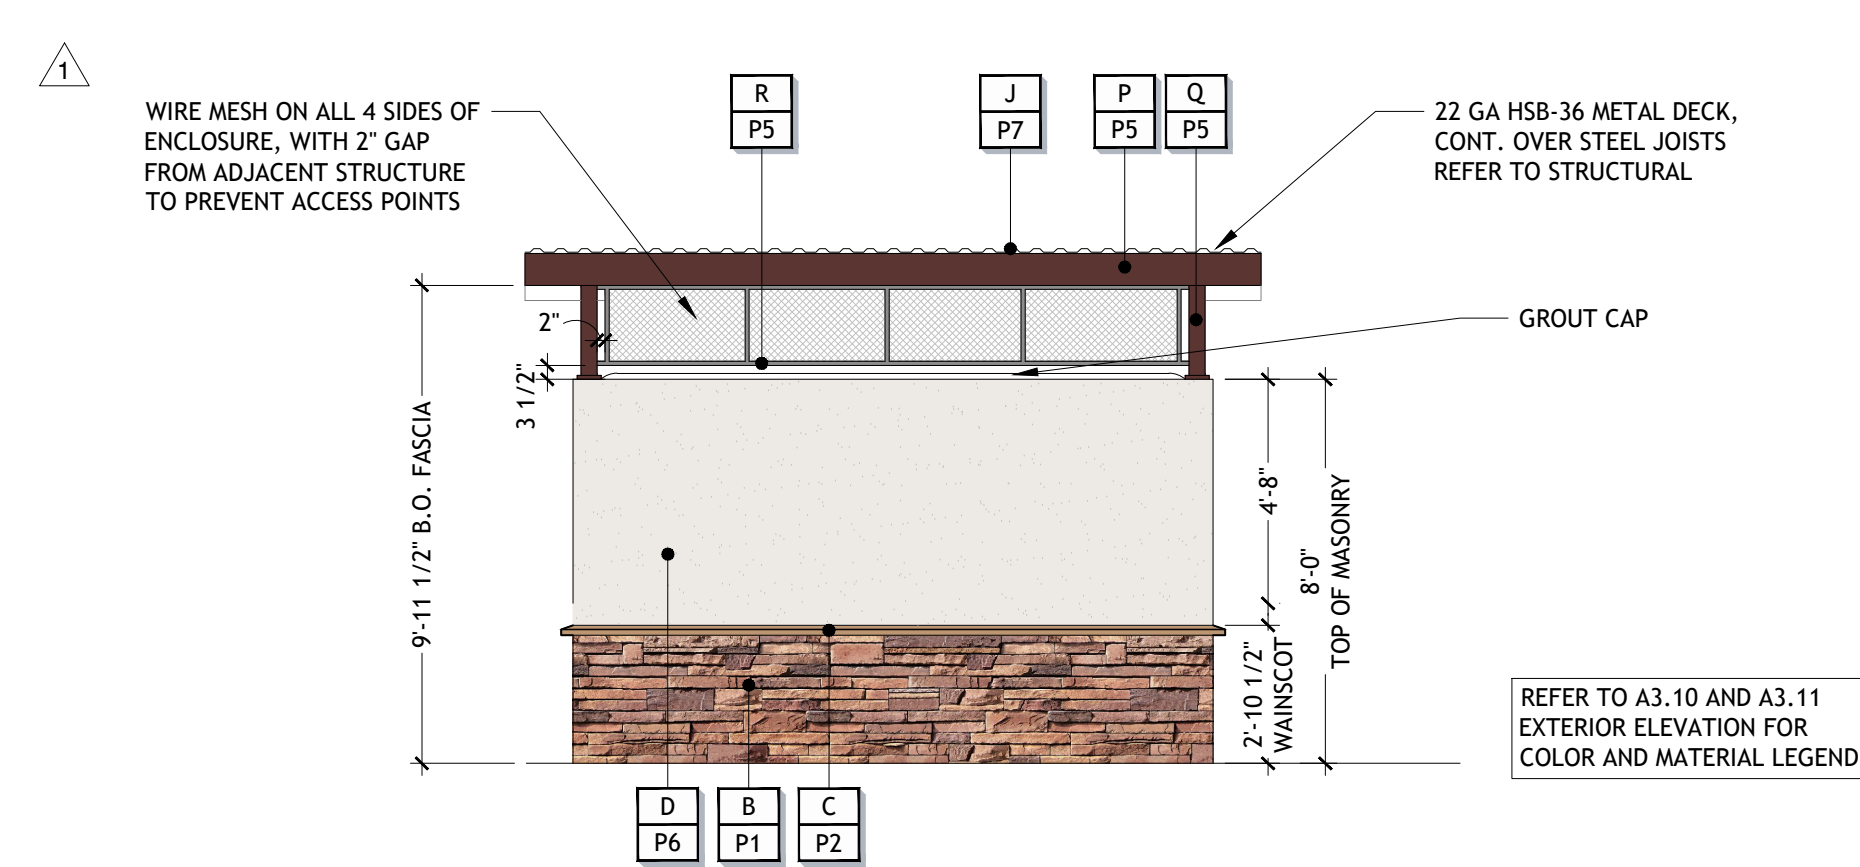


|                                                  |                |          |
|--------------------------------------------------|----------------|----------|
| <b>TRASH AND VACUUM ENCLOSURE SIDE ELEVATION</b> | $1/4" = 1'-0"$ | <b>4</b> |
|                                                  |                |          |

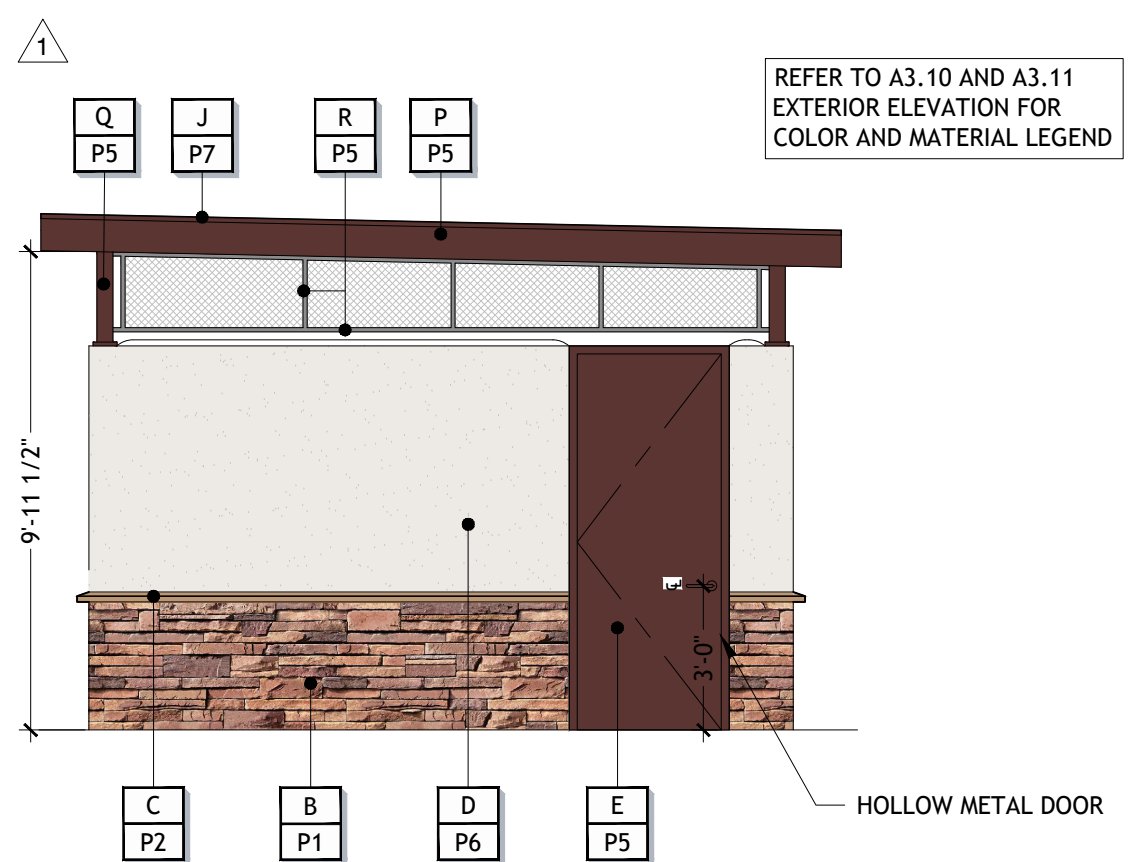


|                                       |              |           |
|---------------------------------------|--------------|-----------|
| <b>TRASH ENCLOSURE REAR ELEVATION</b> | 1/4" = 1'-0" | <b>11</b> |
|                                       |              |           |

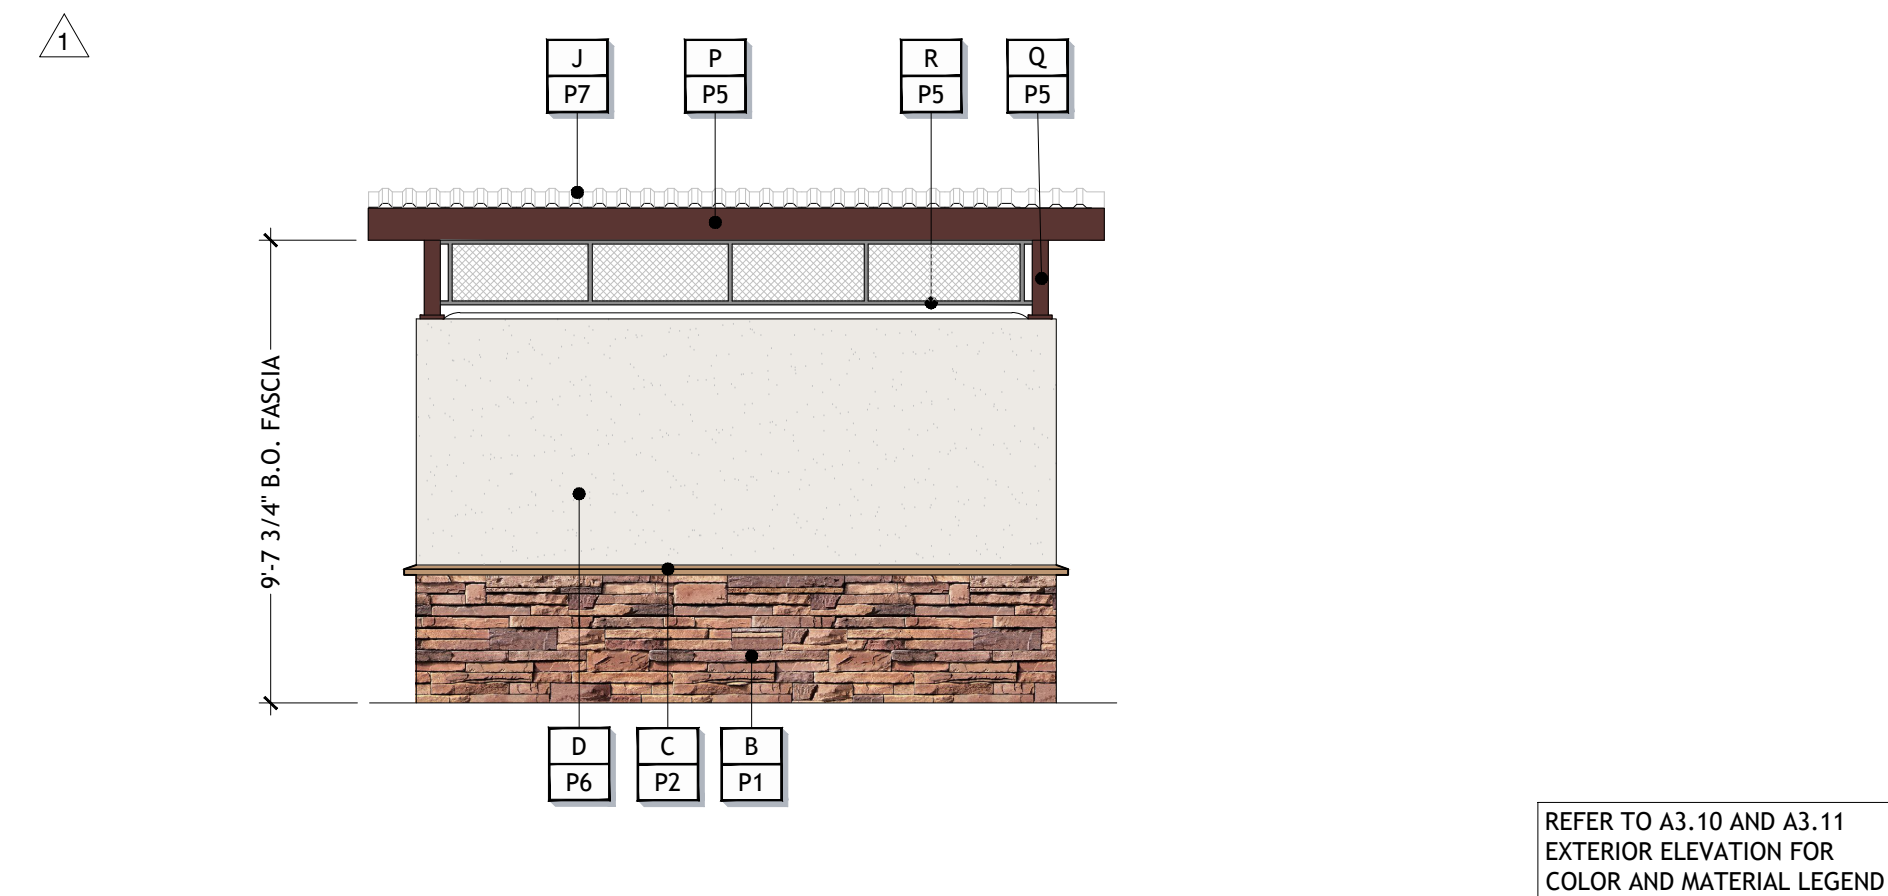

|                                           |              |   |
|-------------------------------------------|--------------|---|
| TRASH AND VACUUM ENCLOSURE SIDE ELEVATION | 1/4" = 1'-0" | 3 |
|                                           |              |   |

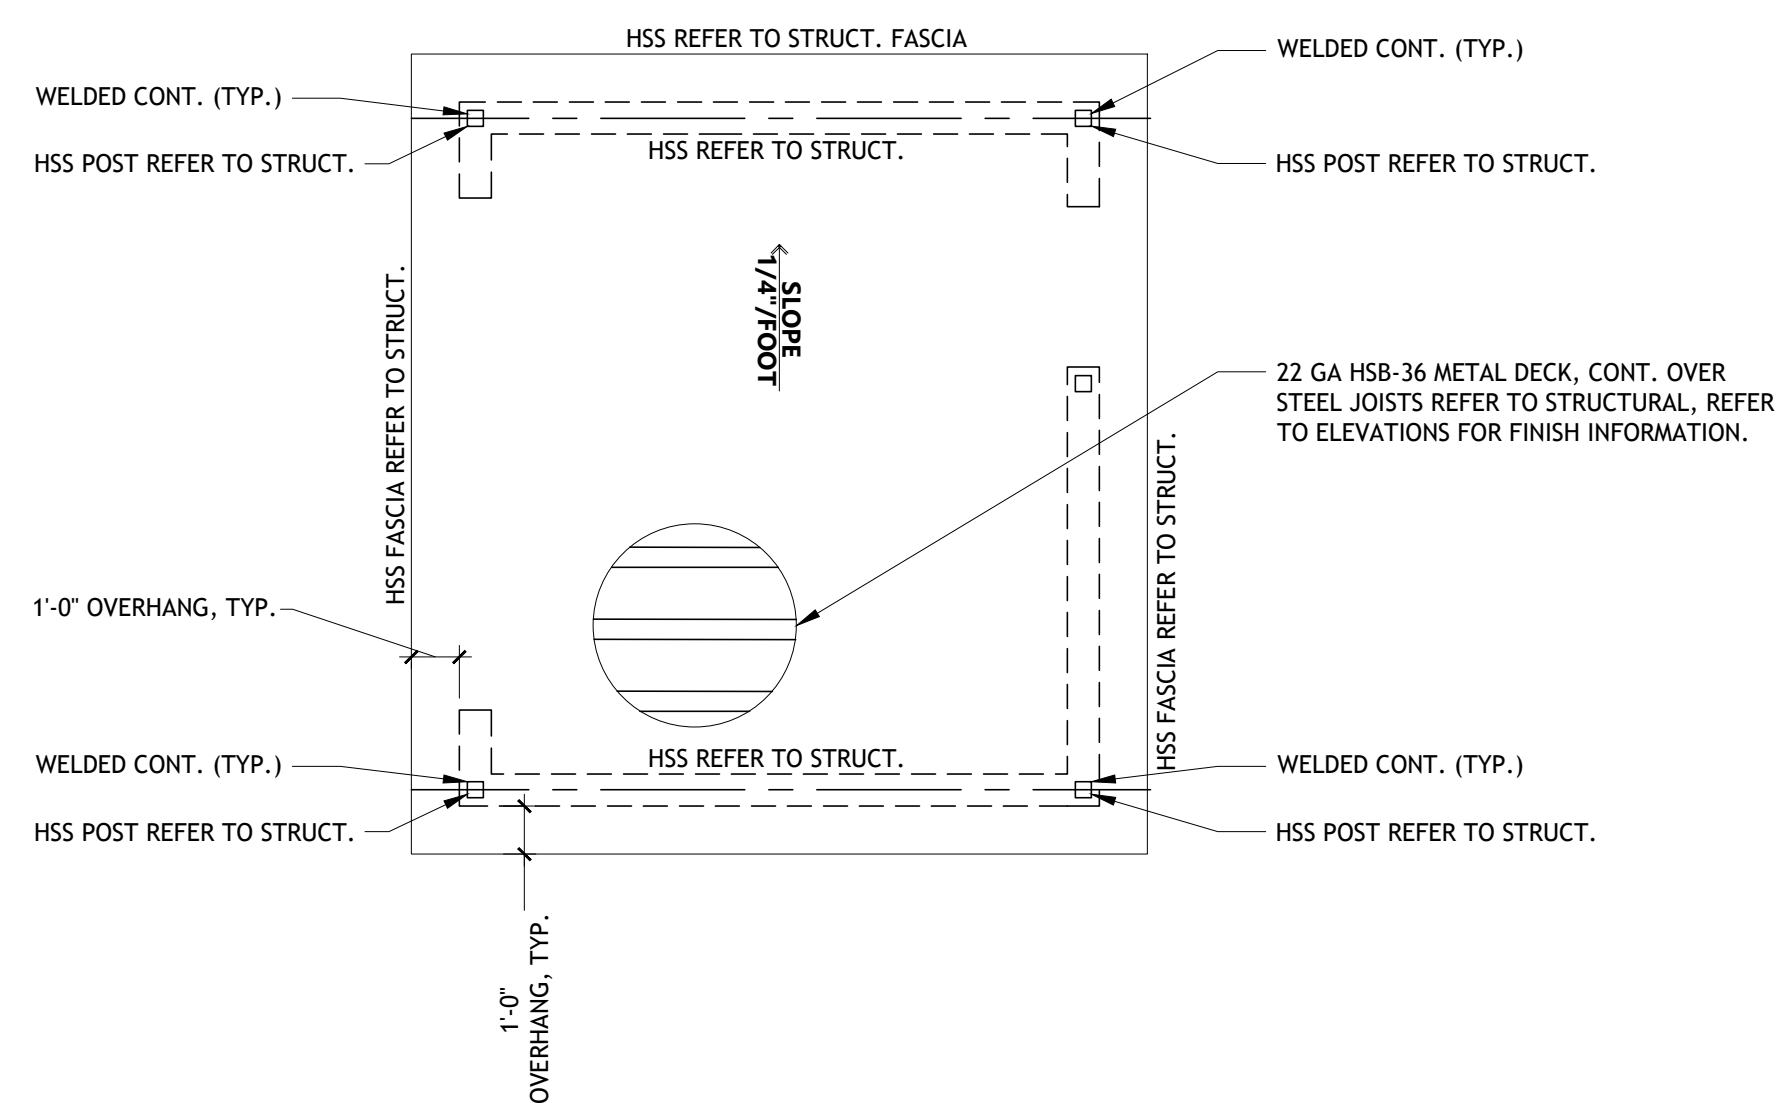

|                                  |              |          |
|----------------------------------|--------------|----------|
| <b>TRASH ENCLOSURE ROOF PLAN</b> | 1/4" = 1'-0" | <b>9</b> |
|----------------------------------|--------------|----------|

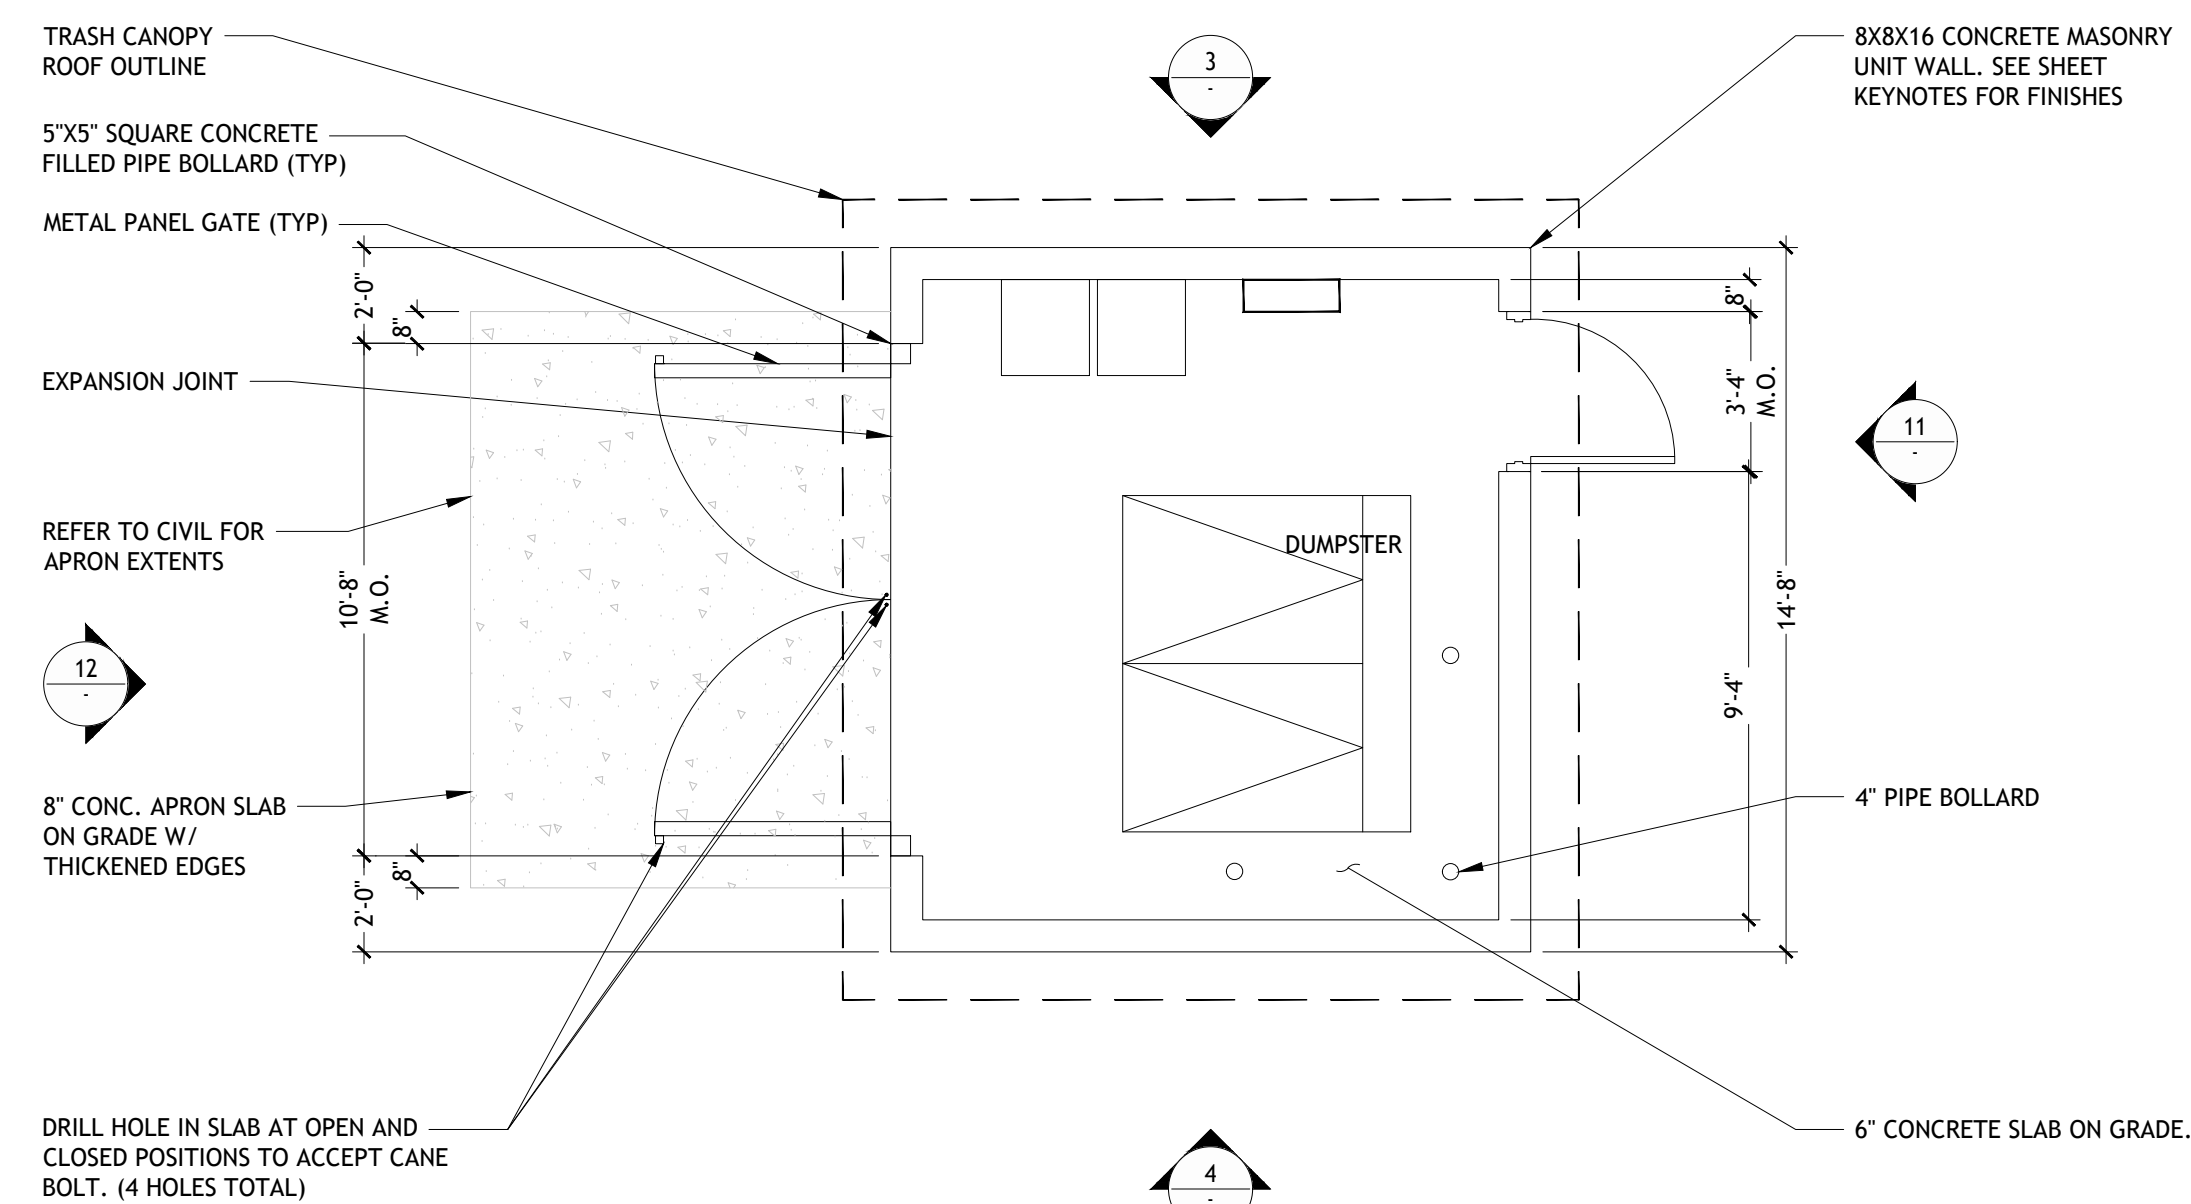

|                                     |              |          |
|-------------------------------------|--------------|----------|
| <b>MASONRY TRASH ENCLOSURE PLAN</b> | 1/4" = 1'-0" | <b>1</b> |
|                                     |              |          |

SEAL: \_\_\_\_\_

CONSULTANT: \_\_\_\_\_



**QUICK QUACK CAR WASH**  
 QQ PROJ. NO44-357  
 BASELINE RD &  
 RIVERSIDE AVE  
 RIALTO, CA

[illegible]

DRAWN BY: JDB  
CHECKED BY: RS

ARCH. PROJECT NO.: QQ0120

**SHEET NAME:**

## TRASH ENCLOSURE PLAN & DETAILS







## A1.22







