
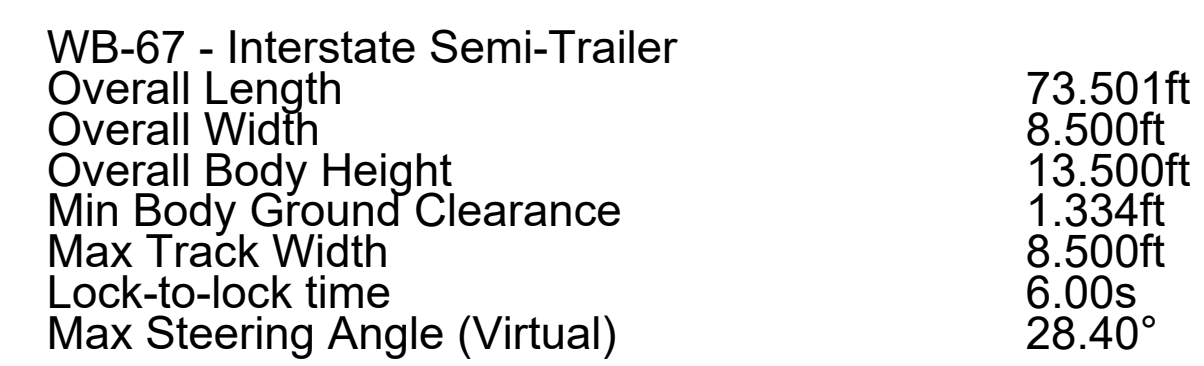
 


 

- # ITEMS
- 1 ENTRANCE SIGN
- 2 DO NOT ENTER SIGN
- 3 TRAFFIC FLOW MARKER

[illegible]

PILOT H2 STATION
SIERRA LAKES PARKWAY
RIALTO, CA 92377

PROJECT NUMBER
301314

SHEET NAME

SITE PLAN AUTOTURN

SHEET NUMBER

CP-1.6.1

SITE PLAN

SCALE: 1/32" = 1'-0"

