


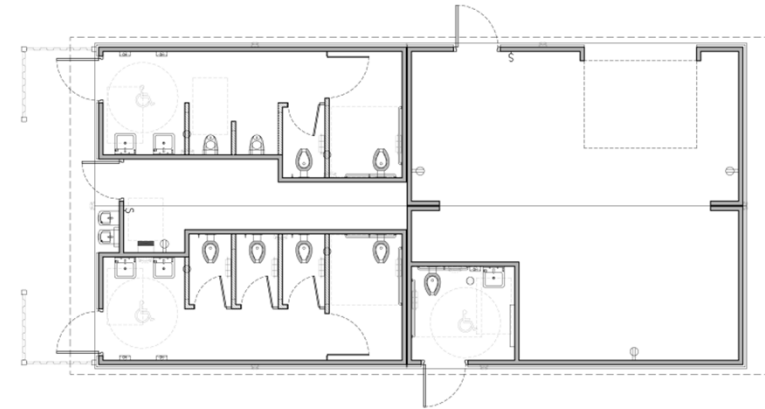

FLOOR PLAN

SCALE: NOT TO SCALE



FRISBIE PARK EXPANSION

RIALTO, CALIFORNIA

BUILDING '1'


RESTROOM/ STORAGE BUILDING

ARTIST IMPRESSION: 3D RENDERING ONLY FOR REPRESENTATION. COLORS AND MATERIALS ARE SUBJECT TO CHANGE



COPYRIGHT 2017, PUBLIC RESTROOM COMPANY THIS MATERIAL IS THE EXCLUSIVE PROPERTY OF PUBLIC RESTROOM COMPANY AND SHALL NOT BE REPRODUCED, USED OR DISCLOSED TO OTHERS EXCEPT AS AUTHORIZED BY THE WRITTEN PERMISSION OF PUBLIC RESTROOM COMPANY.

www.PublicRestroomCompany.com
2587 BUSINESS PARKWAY
MINDEN NEVADA 89423
P: 888-888-2060 F: 888-888-1448

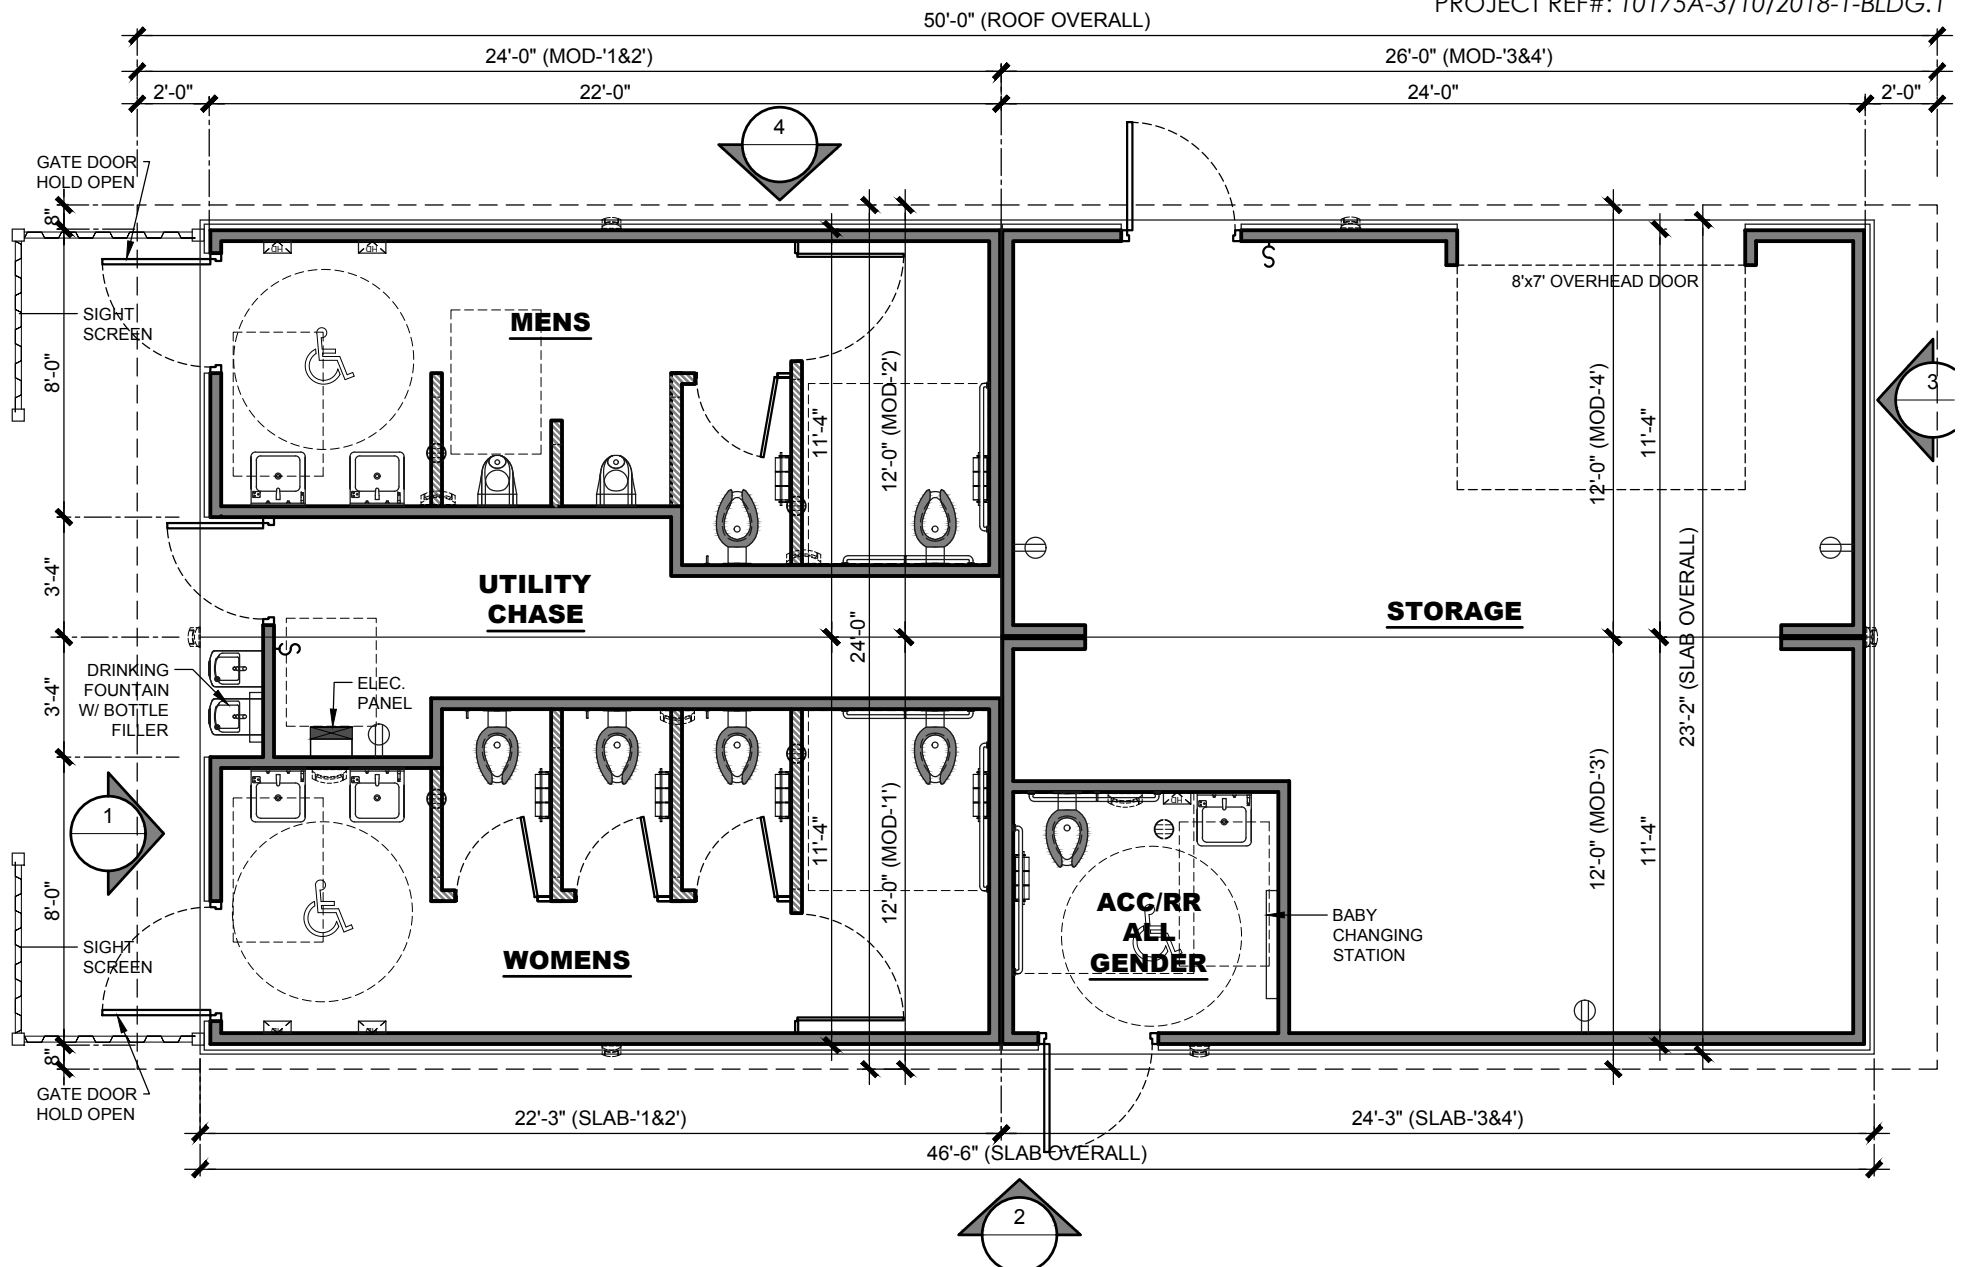

FLOOR PLAN

SCALE: 3/16"=1'0"



COPYRIGHT 2018, PUBLIC RESTROOM COMPANY THIS MATERIAL IS THE EXCLUSIVE PROPERTY OF PUBLIC RESTROOM COMPANY AND SHALL NOT BE REPRODUCED, USED, OR DISCLOSED TO OTHERS EXCEPT AS AUTHORIZED BY THE WRITTEN PERMISSION OF PUBLIC RESTROOM COMPANY.

BUILDING TYPE:

RESTROOM / STORAGE BUILDING

PROJECT:

FRISBIE PARK EXPANSION - BUILDING 1
RIALTO, CA

REVISION #

1

PROJECT #:

10175AREVISION **3/10/2018**
DATE:

DRAWN BY: EOR

START DATE: **3/17/2017**


DRAWN BY: EOR

SHEET#


A-1

MAX. PERSON / HOUR:

180 M

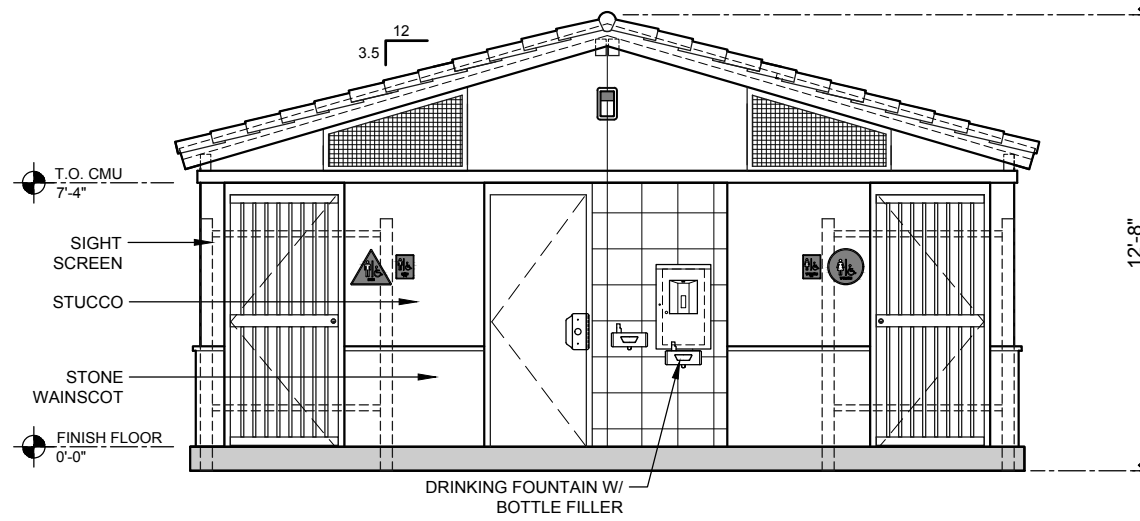

ELEVATION 1
SCALE: 3/16"=1'-0"

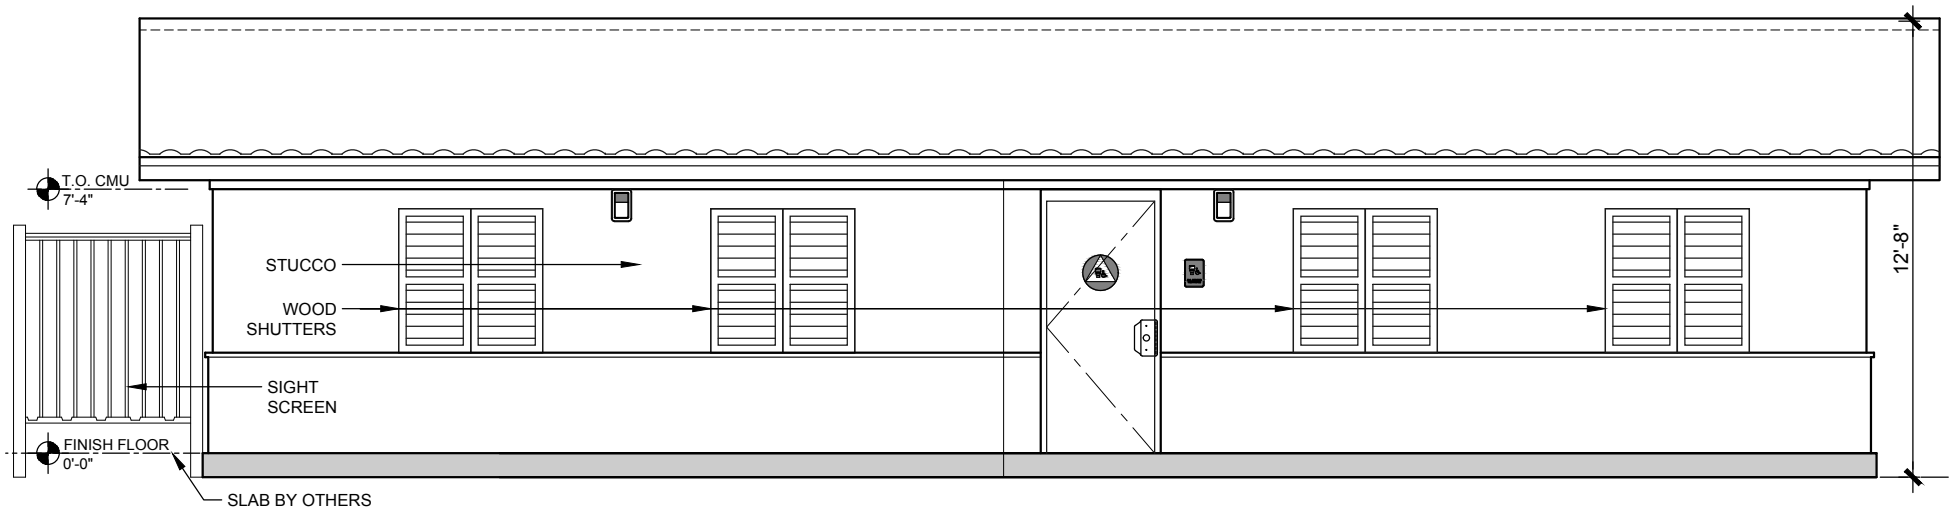

ELEVATION 2
SCALE: 3/16"=1'-0"



COPYRIGHT 2018, PUBLIC RESTROOM COMPANY THIS MATERIAL IS THE EXCLUSIVE PROPERTY OF PUBLIC RESTROOM COMPANY AND SHALL NOT BE REPRODUCED, USED, OR DISCLOSED TO OTHERS EXCEPT AS AUTHORIZED BY THE WRITTEN PERMISSION OF PUBLIC RESTROOM COMPANY.

BUILDING TYPE:

RESTROOM / STORAGE BUILDING

PROJECT:

FRISBIE PARK EXPANSION - BUILDING 1
RIALTO, CA

REVISION #

1

PROJECT #:

10175AREVISION **3/10/2018**
DATE:

DRAWN BY: EOR

START
DATE: **3/17/2017**


DRAWN BY: EOR

SHEET#


A-2

MAX. PERSON / HOUR:

180 M

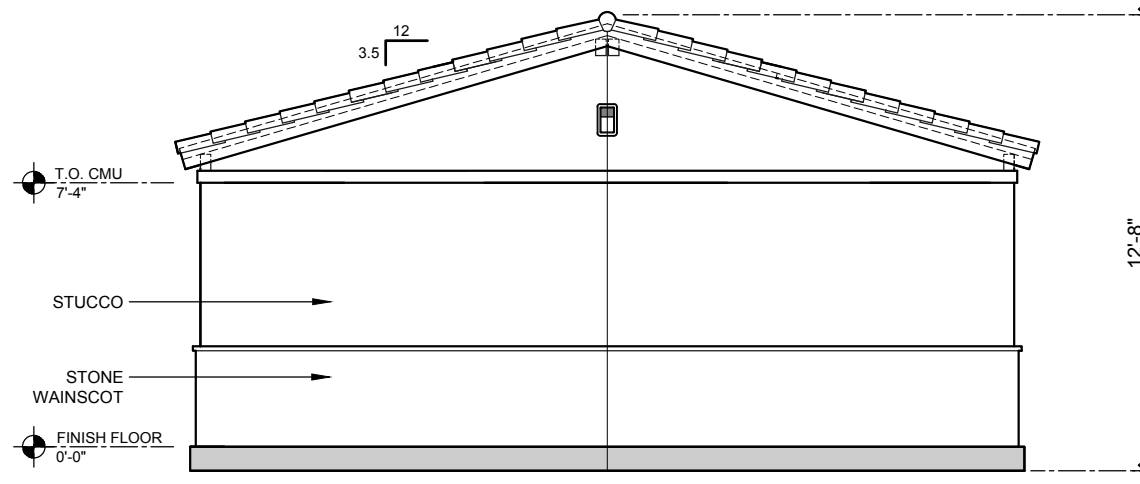

ELEVATION 3
SCALE: 3/16"=1'-0"

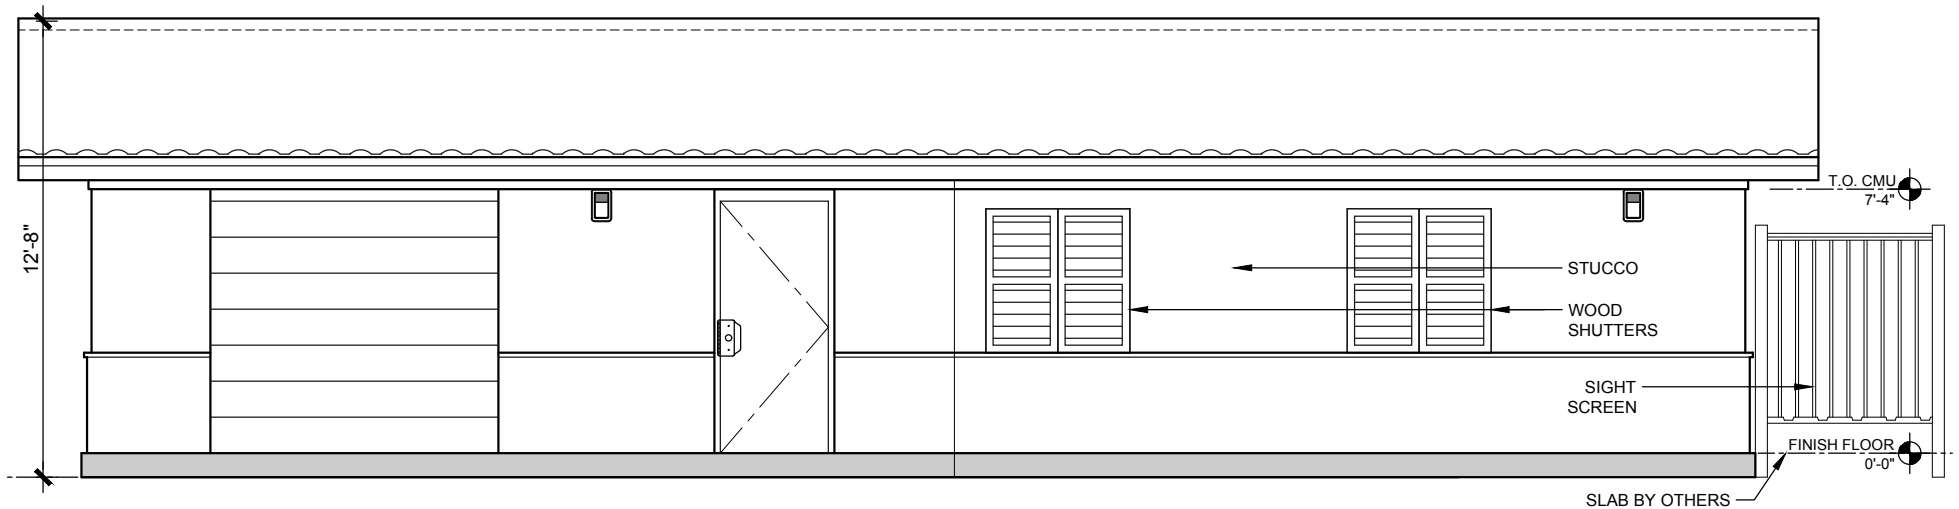

ELEVATION 4
SCALE: 3/16"=1'-0"



COPYRIGHT 2018, PUBLIC RESTROOM COMPANY THIS MATERIAL IS THE EXCLUSIVE PROPERTY OF PUBLIC RESTROOM COMPANY AND SHALL NOT BE REPRODUCED, USED, OR DISCLOSED TO OTHERS EXCEPT AS AUTHORIZED BY THE WRITTEN PERMISSION OF PUBLIC RESTROOM COMPANY.

BUILDING TYPE:

RESTROOM / STORAGE BUILDING

PROJECT:

**FRISBIE PARK EXPANSION - BUILDING 1
RIALTO, CA**

REVISION #

1

REVISION **3/10/2018**
DATE:

DRAWN BY: EOR

PROJECT #:

10175A

START DATE: **3/17/2017**

DRAWN BY: EOR

SHEET#

A-2

MAX. PERSON / HOUR:

180 M