


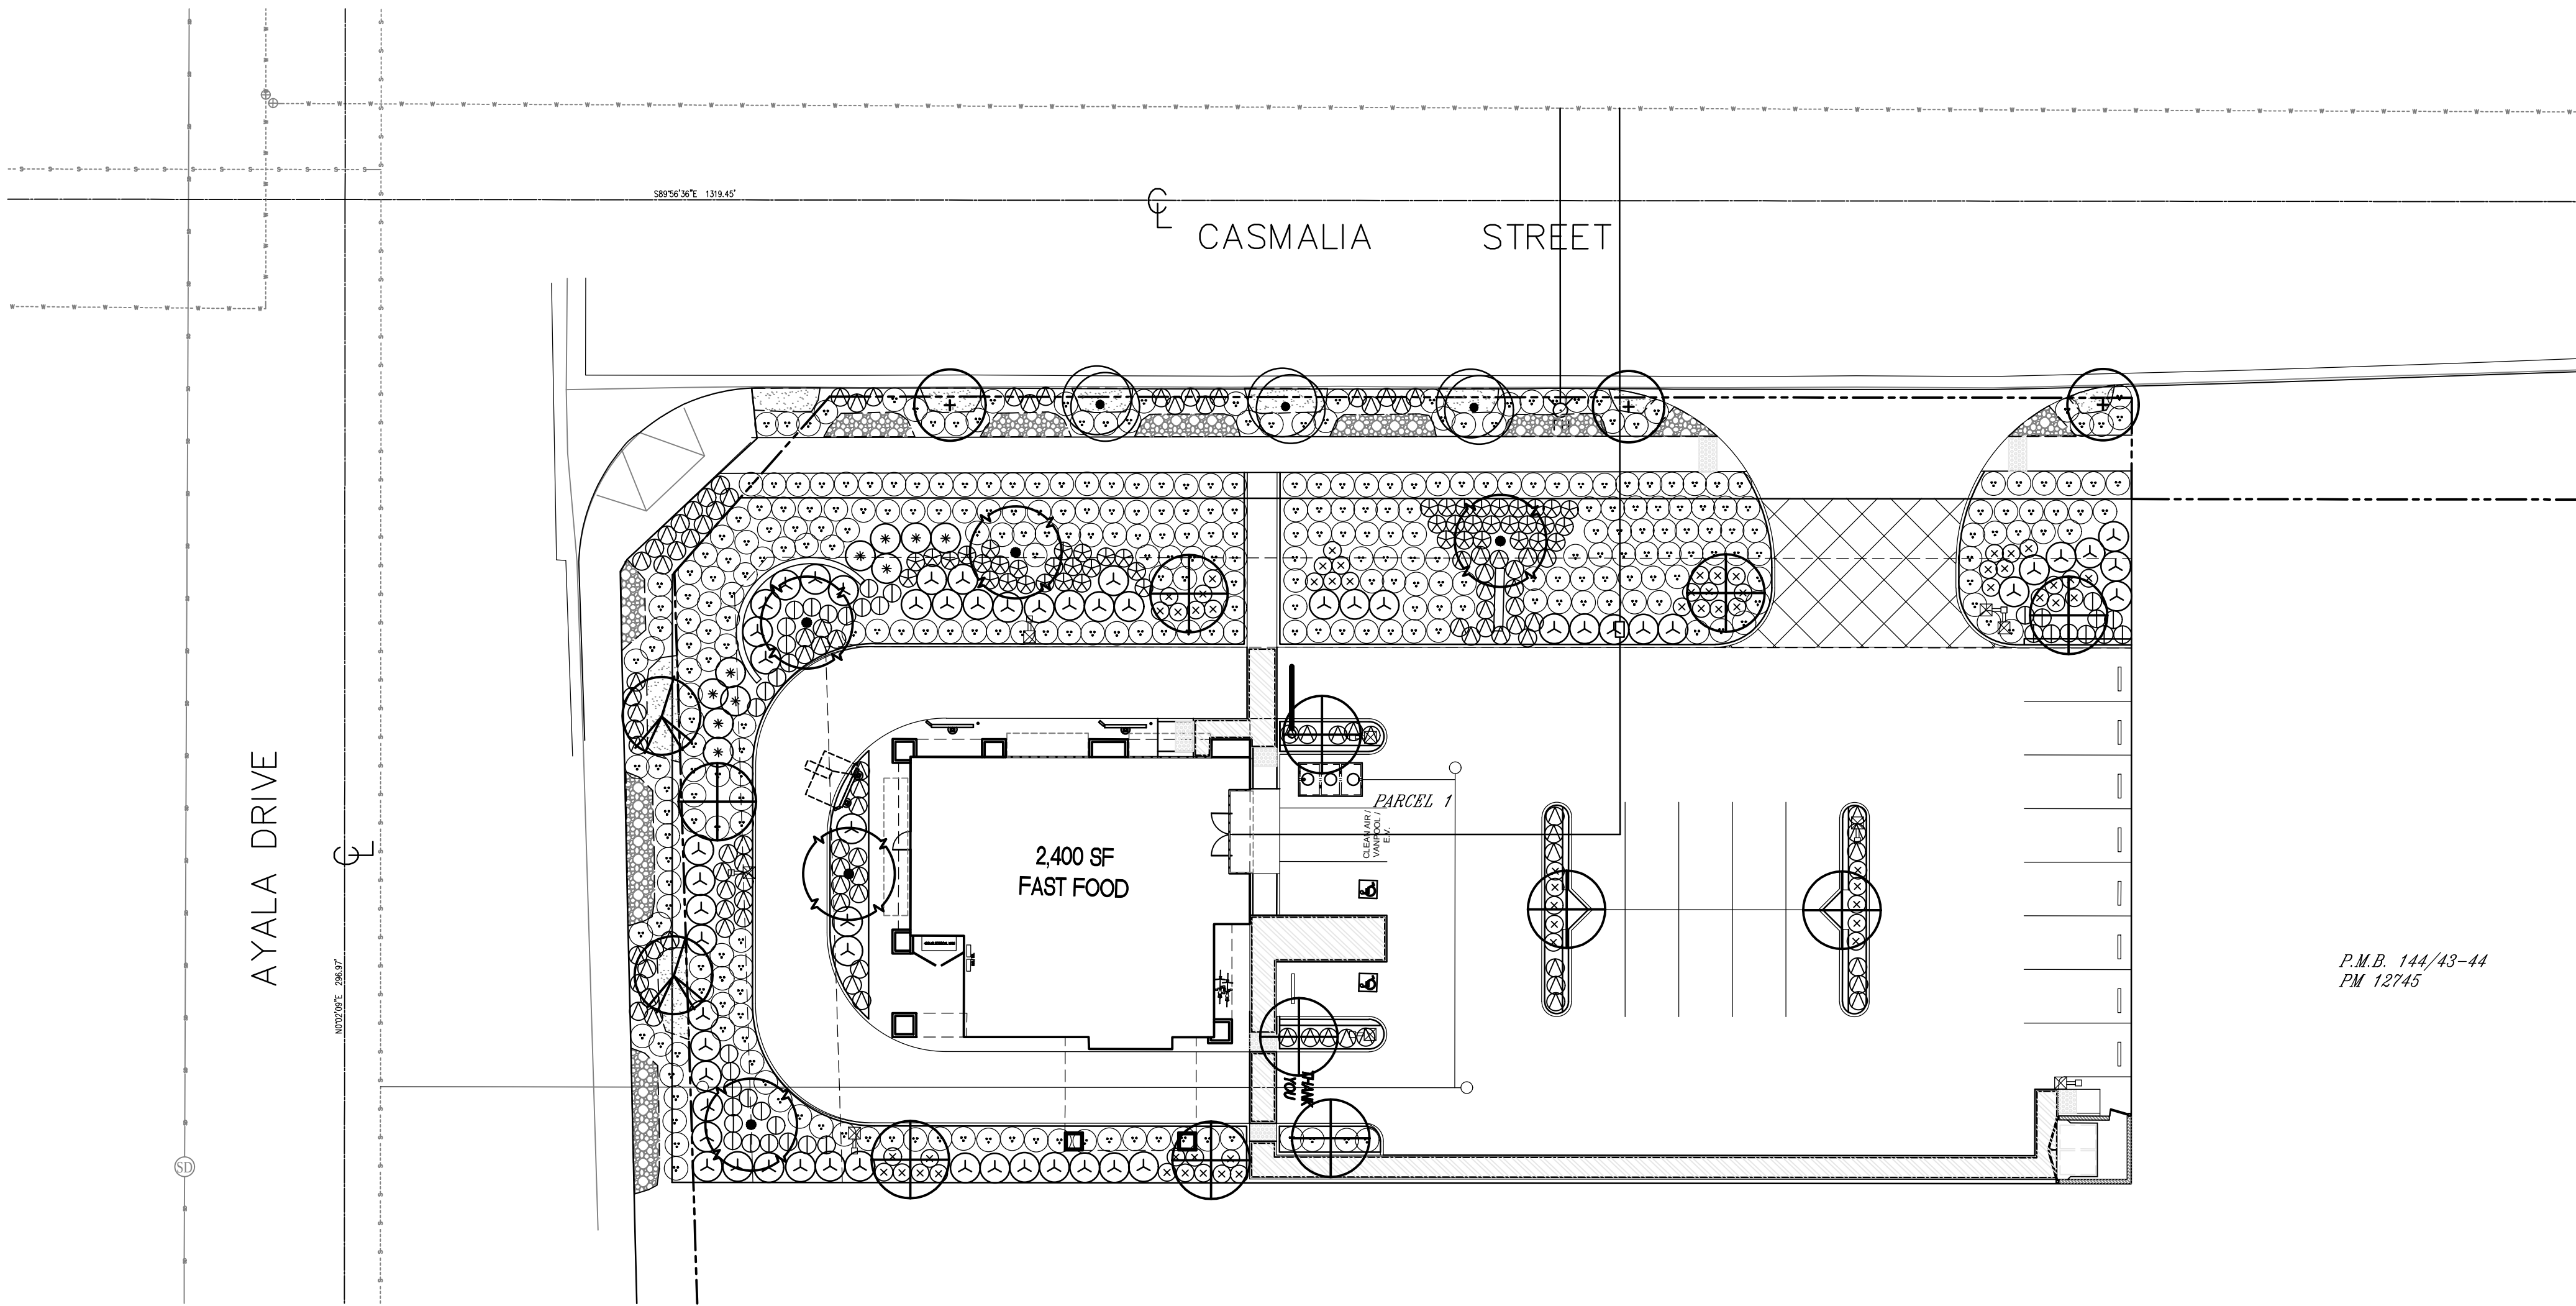

ONSITE PLANT LEGEND

SYMBOL	BOTANICAL NAME	COMMON NAME	SIZE	NUMBER	REMARKS	WUCOLS IV
TREES:						
	GLEDTISIA TRIACANTHOS 'SUNBURST'	SUNBURST HONEY LOCUST	24" BOX	5	DOUBLE STAKE /HEIGHT 8-10' , SPREAD 3'-4' MIN.	L
	OLEA EUROPEA 'WILSONI'	FRUITLESS OLIVE	24" BOX	11	DOUBLE STAKE /HEIGHT 8-10' , SPREAD 3'-4' MIN.	L
SHRUBS:						
	CALLISTEMON VIMINALIS 'LITTLE JOHN'	DWARF BOTTLE BRUSH	5 GAL	59	FULL & BUSHY @ 3' O.C.	L
	BOUGAINVILLEA 'SAN DIEGO RED'	RED BOUGAINVILLEA	5 GAL	10	FULL & BUSHY @ 5' O.C.	L
	HESPERALOE PARVIFLORA	RED YUCCA	5 GAL	39	FULL & BUSHY @ 3' O.C.	L
	LEUCOPHYLLUM FRUTICOSUM 'GR. CLOUD'	GREEN TEXAS RANGER	5 GAL	57	FULL & BUSHY @ 5' O.C.	L
	ROSMARINUS OFFICINALIS 'PROSTRATUS'	PROSTRATE ROSEMARY	1 GAL	69	FULL & BUSHY @ 3' O.C.	L
	SALVIA GREGGI 'FURMAN'S RED'	FURMAN'S RED SAGE	5 GAL	47	FULL & BUSHY @ 3' O.C.	L
	WESTRINGIA FRUTICOSA 'MUNDI'	MUNDI WESTRINGIA	1 GAL	230	FULL & BUSHY @ 4' O.C.	L
NOT SHOWN	FOREST BLEND WOOD MULCH	MEDIUM GRIND WOOD MULCH	3" MAX.	AS REQ'D.	3" DEEP - INSTALLED IN ALL SHRUB PLANTING AREAS UNLESS NOTED TYP.	

OFFSITE PLANT LEGEND


SYMBOL	BOTANICAL NAME	COMMON NAME	SIZE	NUMBER	REMARKS	WUCOLS IV	DETAIL/SHEET
TREES:							
	PISTACIA CHINENSIS	CHINESE PISTACHE	24" BOX	3	DOUBLE STAKE /HEIGHT 8-10' , SPREAD 3'-4' MIN.	L	650,651,660/L-4
	QUERCUS SUBER	CORK OAK	24" BOX	4	DOUBLE STAKE /HEIGHT 8-10' , SPREAD 3'-4' MIN.	L	650,651,660/L-4
	ULMUS PARVIFOLIA 'TRUE GREEN'	EVERGREEN ELM	24" BOX	3	DOUBLE STAKE /HEIGHT 8-10' , SPREAD 3'-4' MIN.	L	650,651,660/L-4
SHRUBS:							
	ROSMARINUS OFFICINALIS 'PROSTRATUS'	PROSTRATE ROSEMARY	5 GAL	42	FULL & BUSHY @ 3' O.C.	L	655/L-4
	WESTRINGIA FRUTICOSA 'MUNDI'	MUNDI WESTRINGIA	5 GAL	107	FULL & SPREADING @ 4' O.C.	L	655/L-4
	COBBLE	SMOOTH GREY COBBLE	3" MAX.	AS REQ'D.	INSTALL PER DETAIL AND SPECIFICATIONS		663/L-4
	TAN DECOMPOSED GRANITE	TAN D.G.	3" MAX.	AS REQ'D.	3" DEEP - INSTALL WHERE SHOWN ON PLANS PER CITY REQUIREMENTS		666/L-5
NOT SHOWN	FOREST BLEND WOOD MULCH	MEDIUM GRIND WOOD MULCH	3" MAX.	AS REQ'D.	3" DEEP - INSTALLED IN ALL SHRUB PLANTING AREAS TYP.		

SITE CALCULATIONS

SITE AREA	31,739 SQ. FT.	0.64 NET ACRES
TOTAL LANDSCAPE AREA	3,713 SQ. FT.	12% OF TOTAL SITE
LANDSCAPE AREA IN R.O.W.	3,300 SQ. FT.	

NOTES:


- ALL PLANTING AND IRRIGATION SHALL CONFORM TO THE CITY OF RIALTO WATER EFFICIENCY ORDINANCE 17.32.
- A DRIP IRRIGATION SYSTEM SHALL BE UTILIZED FOR THIS PROJECT PER THE CITY OF RIALTO'S WATER CONSERVATION ORDINANCE. NO SPRAY IRRIGATION SHALL BE USED.
- ALL MATURE PLANTING SHALL NOT INTERFERE WITH UTILITY LINES OR TRAFFIC SITE LINES.
- ALL UTILITIES SHALL BE SCREENED W/ PLANTING TYP.
- CITY OF RIALTO PLANNING DEPT. SHALL BE CALLED PRIOR TO ANY INSTALLATION IN ORDER TO SCHEDULE REQUIRED LANDSCAPE INSPECTIONS.
- TREES & SHRUBS SHALL BE PLACED A MINIMUM OF 5' AWAY FROM WATER METER, GAS METER, OR SEWER LATERALS; A MINIMUM OF 10' AWAY FROM UTILITY POLES; & A MINIMUM OF 8' AWAY FROM FIRE HYDRANTS & FIRE DEPARTMENT SPRINKLER & STANDPIPE CONNECTIONS.
- THE OFFSITE LANDSCAPE CONSTRUCTION PLANS SHALL BE A SEPARATE SUBMITTAL AND CONFORM TO THE CITY STANDARDS & SPECIFICATIONS.

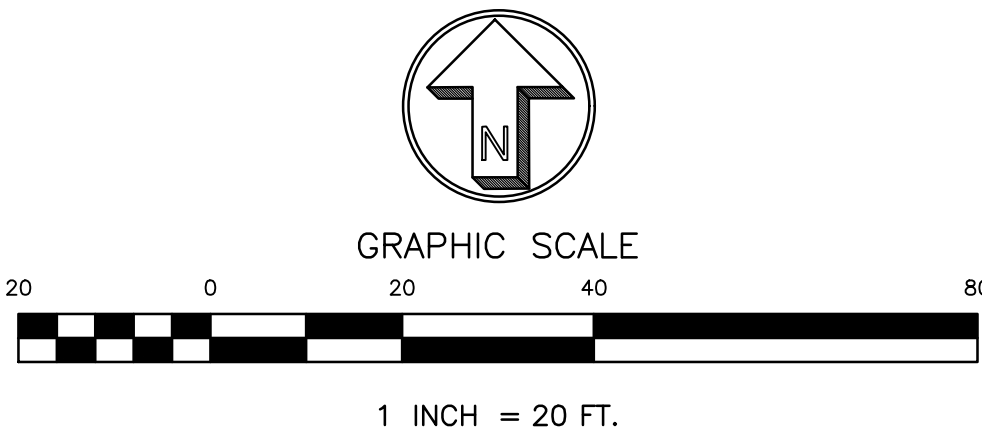

PRELIMINARY PLANTING PLAN

REVISED

ALHAMBRA GROUP
LANDSCAPE ARCHITECTURE
California license #2017
RECREATION FACILITIES PLANNING
41635 Enterprise Circle, North, Suite C
Temecula, CA 92590 (951) 250-6802 FAX 250-6803

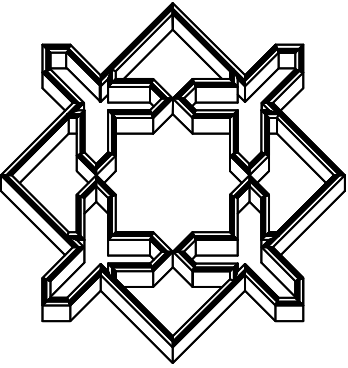

PROJECT: RIALTO CENTER 2
OWNER: CDM, INC.
4740 GREEN RIVER ROAD
CORONA, CA 92880 TEL: (909) 938-0879 CONTACT: AMIR DEHBOZORGI

drawn: V.D.
checked: V.D.
date: 01-13-21

SHEET
L-1
of 1 sheets
JOB NO.
20-129