




16201 Scientific Way
Irvine, CA 92618
www.HerdmanRierson.com
714.389.2800
info@HerdmanRierson.com

A17-2083
09.25.2017
PLANNING.1



FLOOR PLAN

A2

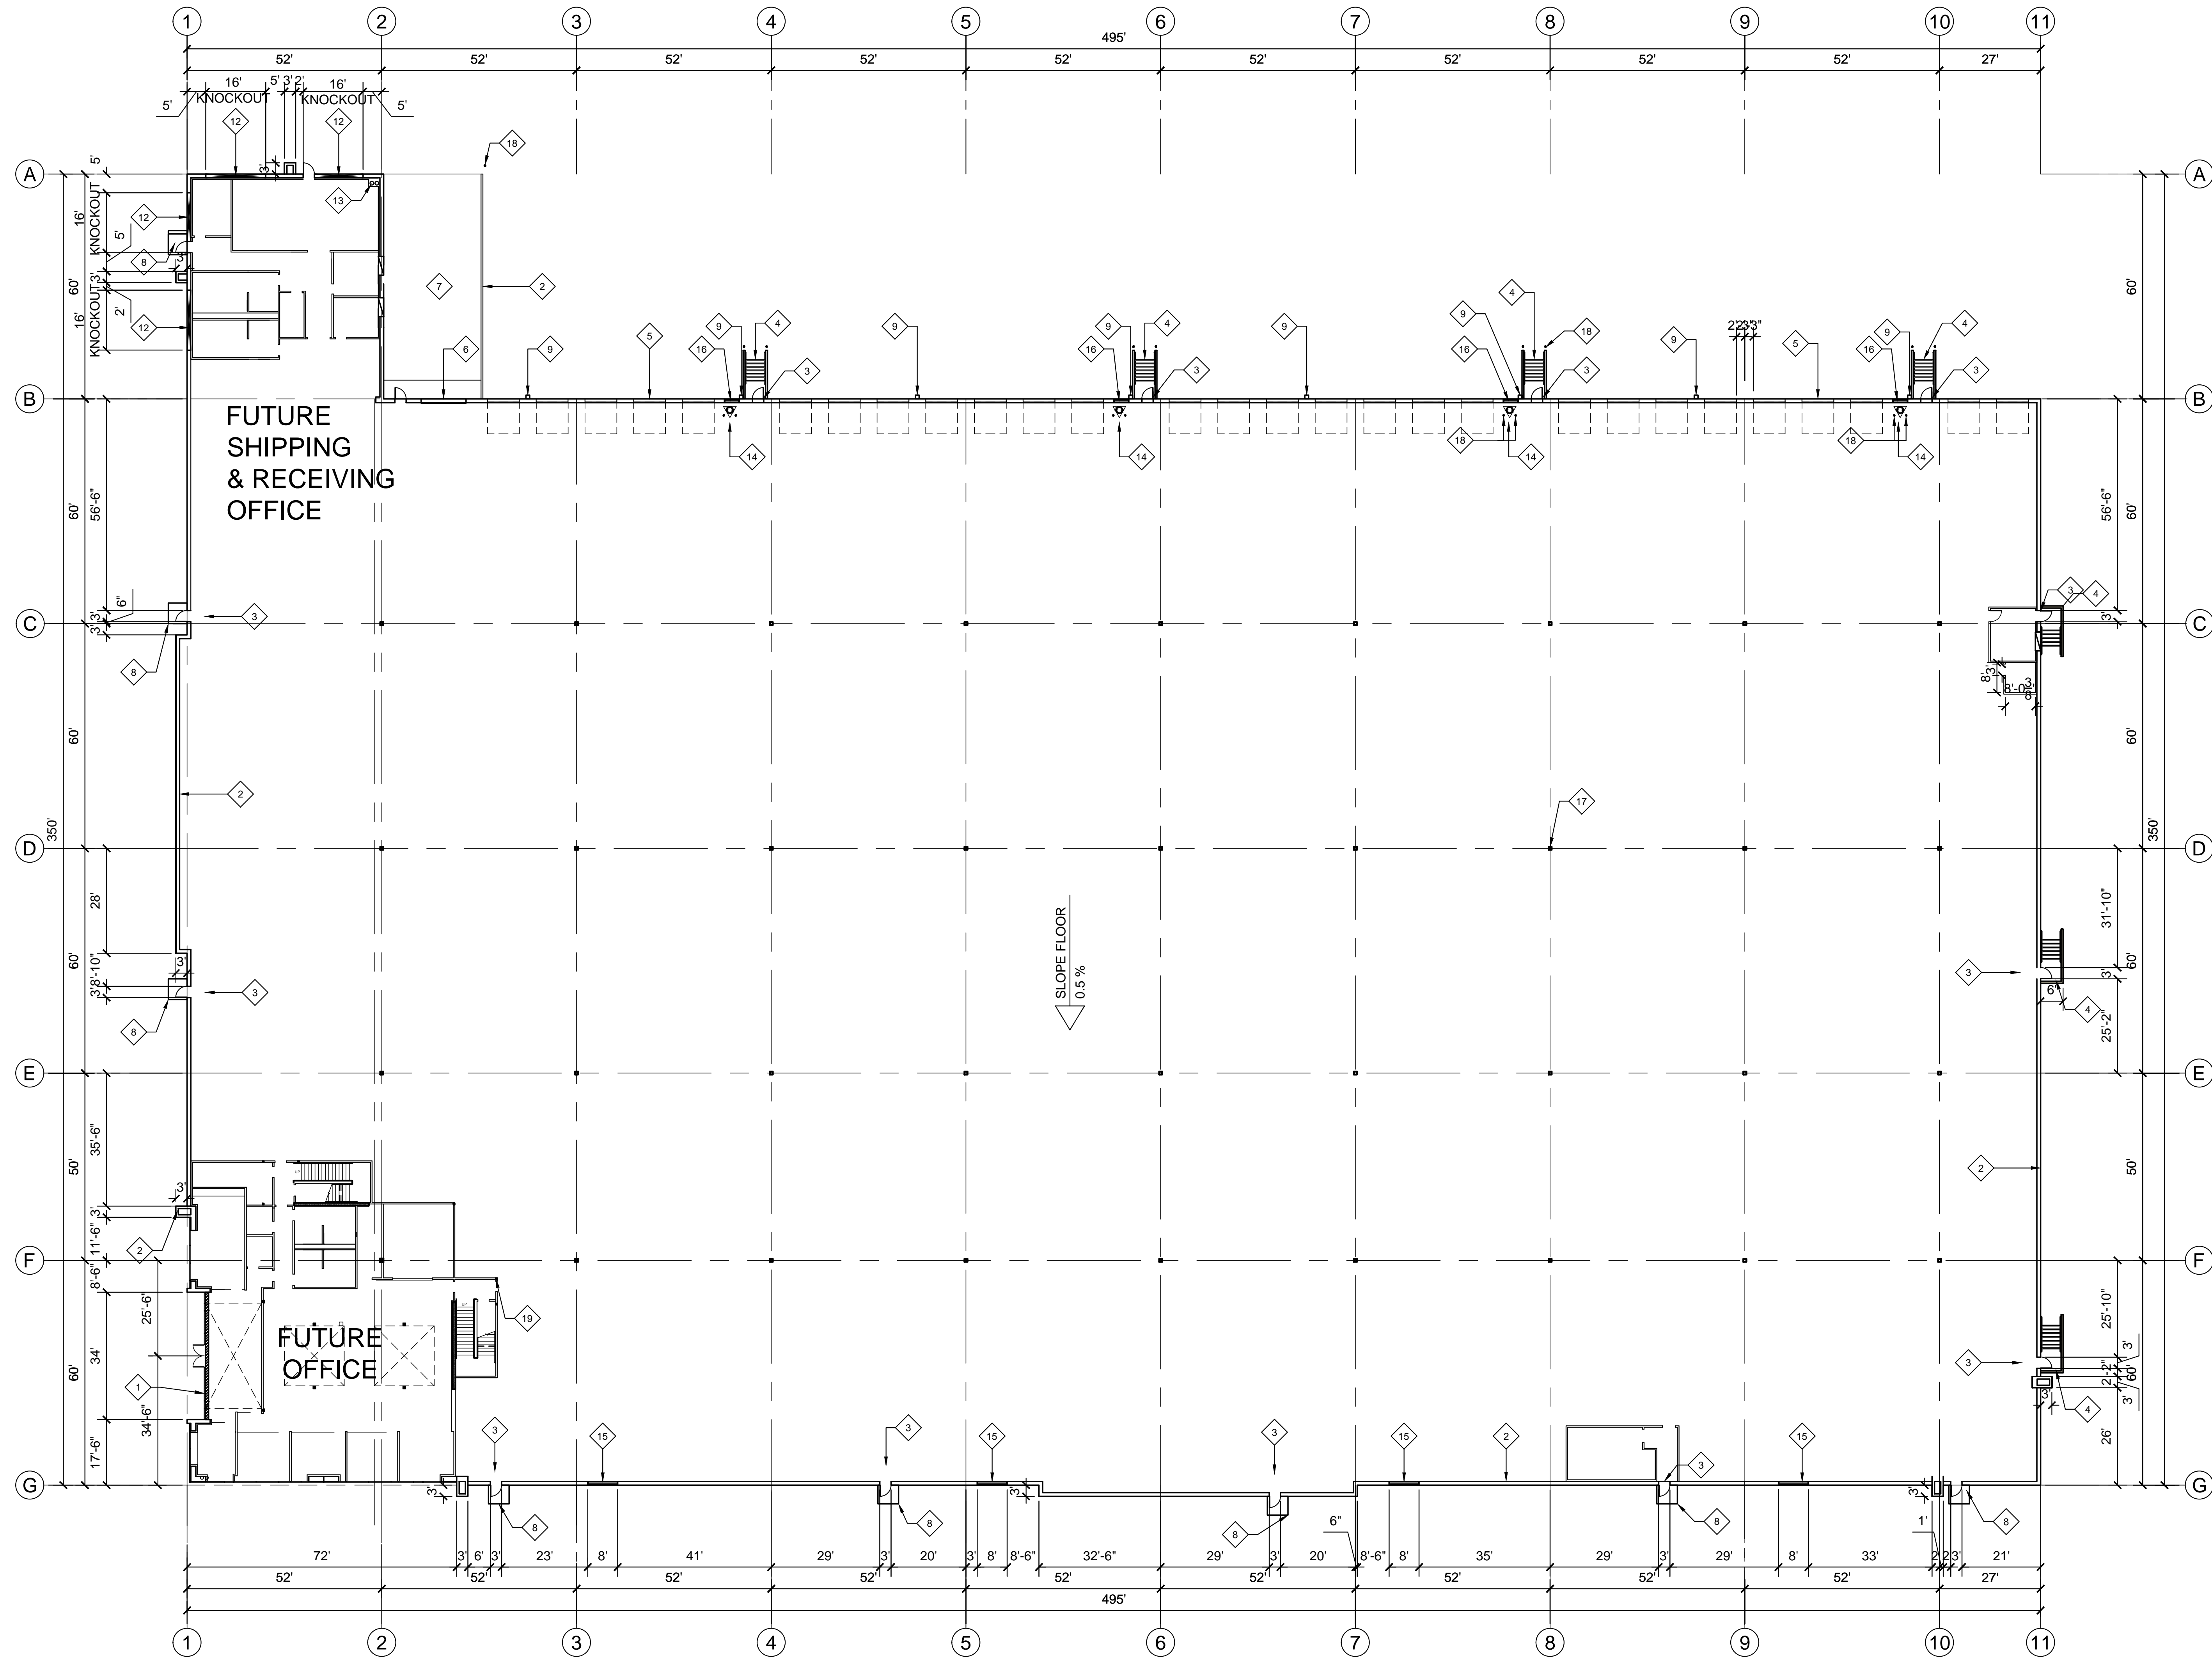

A FLOOR PLAN

SCALE: 1" = 20'

FLOOR PLAN KEY NOTES

- | | | |
|--|---|--|
| 1 STOREFRONT, SEE ELEVATIONS & EXTERIOR COLOR SCHEDULE. DESIGN TO RESIST 120 MPH, 3 SECOND GUST - EXPOSURE 'C' WIND LOAD AS REQUIRED BY THE CITY OF RIALTO. DESIGN OF STOREFRONT FRAMING SYSTEM AND STRUCTURAL CALCULATIONS TO BE DESIGN BUILD BY G.C. | 8 CONCRETE LANDING PAD @ EXTERIOR MAN DOOR WITH STEP(S) AS SHOWN, PROVIDE HANDRAIL/GUARDRAIL AS REQUIRED, TYP. | 18 AIR INTAKE LOUVER APPROX. SIZE: VERTICAL 4'X8'. PAINT TO MATCH BUILDING WALL, TYP. PROVIDE BURGLAR BARS, TYP. |
| 2 CONCRETE TILT-UP PANEL, TYP. PAINTED, SEE EXTERIOR COLOR SCHEDULE | 9 EXTERIOR METAL ROOF DRAIN AND OVERFLOW SCUPPER | 17 STRUCTURAL STEEL BUILDING COLUMN |
| 3 EXTERIOR MAN DOOR 3'X7', HOLLOW METAL, PAINTED, SEE EXTERIOR COLOR SCHEDULE | 10 INTERIOR ROOF DRAIN AND OVERFLOW DRAIN | 16 42" HIGH METAL BOLLARD, CONCRETE FILLED & PAINTED |
| 4 EXTERIOR CONCRETE STAIR | 11 NOT USED | 19 MEZZANINE COLUMNS |
| 5 DOCK-HI LOADING DOOR, 8'-6"X10' WITH VISION GLAZING, PRE FINISHED BY MANUFACTURER PER COLOR SCHEDULE | 12 KNOCK-OUT PANEL | |
| 6 DRIVE THRU LOADING DOOR 12'X14' WITH VISION GLAZING, PRE FINISHED BY MANUFACTURER | 13 NOT USED | |
| 7 CONCRETE TRUCK RAMP WITH 42" HIGH CONC. TILT UP GUARD WALLS PAINTED TO MATCH BUILDING | 14 FIRE RISER, REFER TO FP DRAWINGS. FULLY SEAL AROUND RISER OPENING IN FLOOR. PROVIDE CONTROL VALVE EVERY FLOOR. | |
| | 15 AIR INTAKE LOUVER SIZE: HORIZONTAL 4'X8'. PAINT TO MATCH BUILDING WALL, TYP. | |