




Plotted By: Glaze, Jacob Sheet Set: Kha Layout: Sheet July 25, 2018 07:14:56pm K:\DBA\_LDEV\Mobile Mini\094919001 - Rialto\CAD\Exhibits\Deferral Agreement Exhibit B.dwg  
This document, together with the concepts and designs presented herein, as an instrument of service, is intended only for the specific purpose and client for which it was prepared. Reuse of and improper reliance on this document without written authorization and adaptation by Kimley-Horn and Associates, Inc. shall be without liability to Kimley-Horn and Associates, Inc.

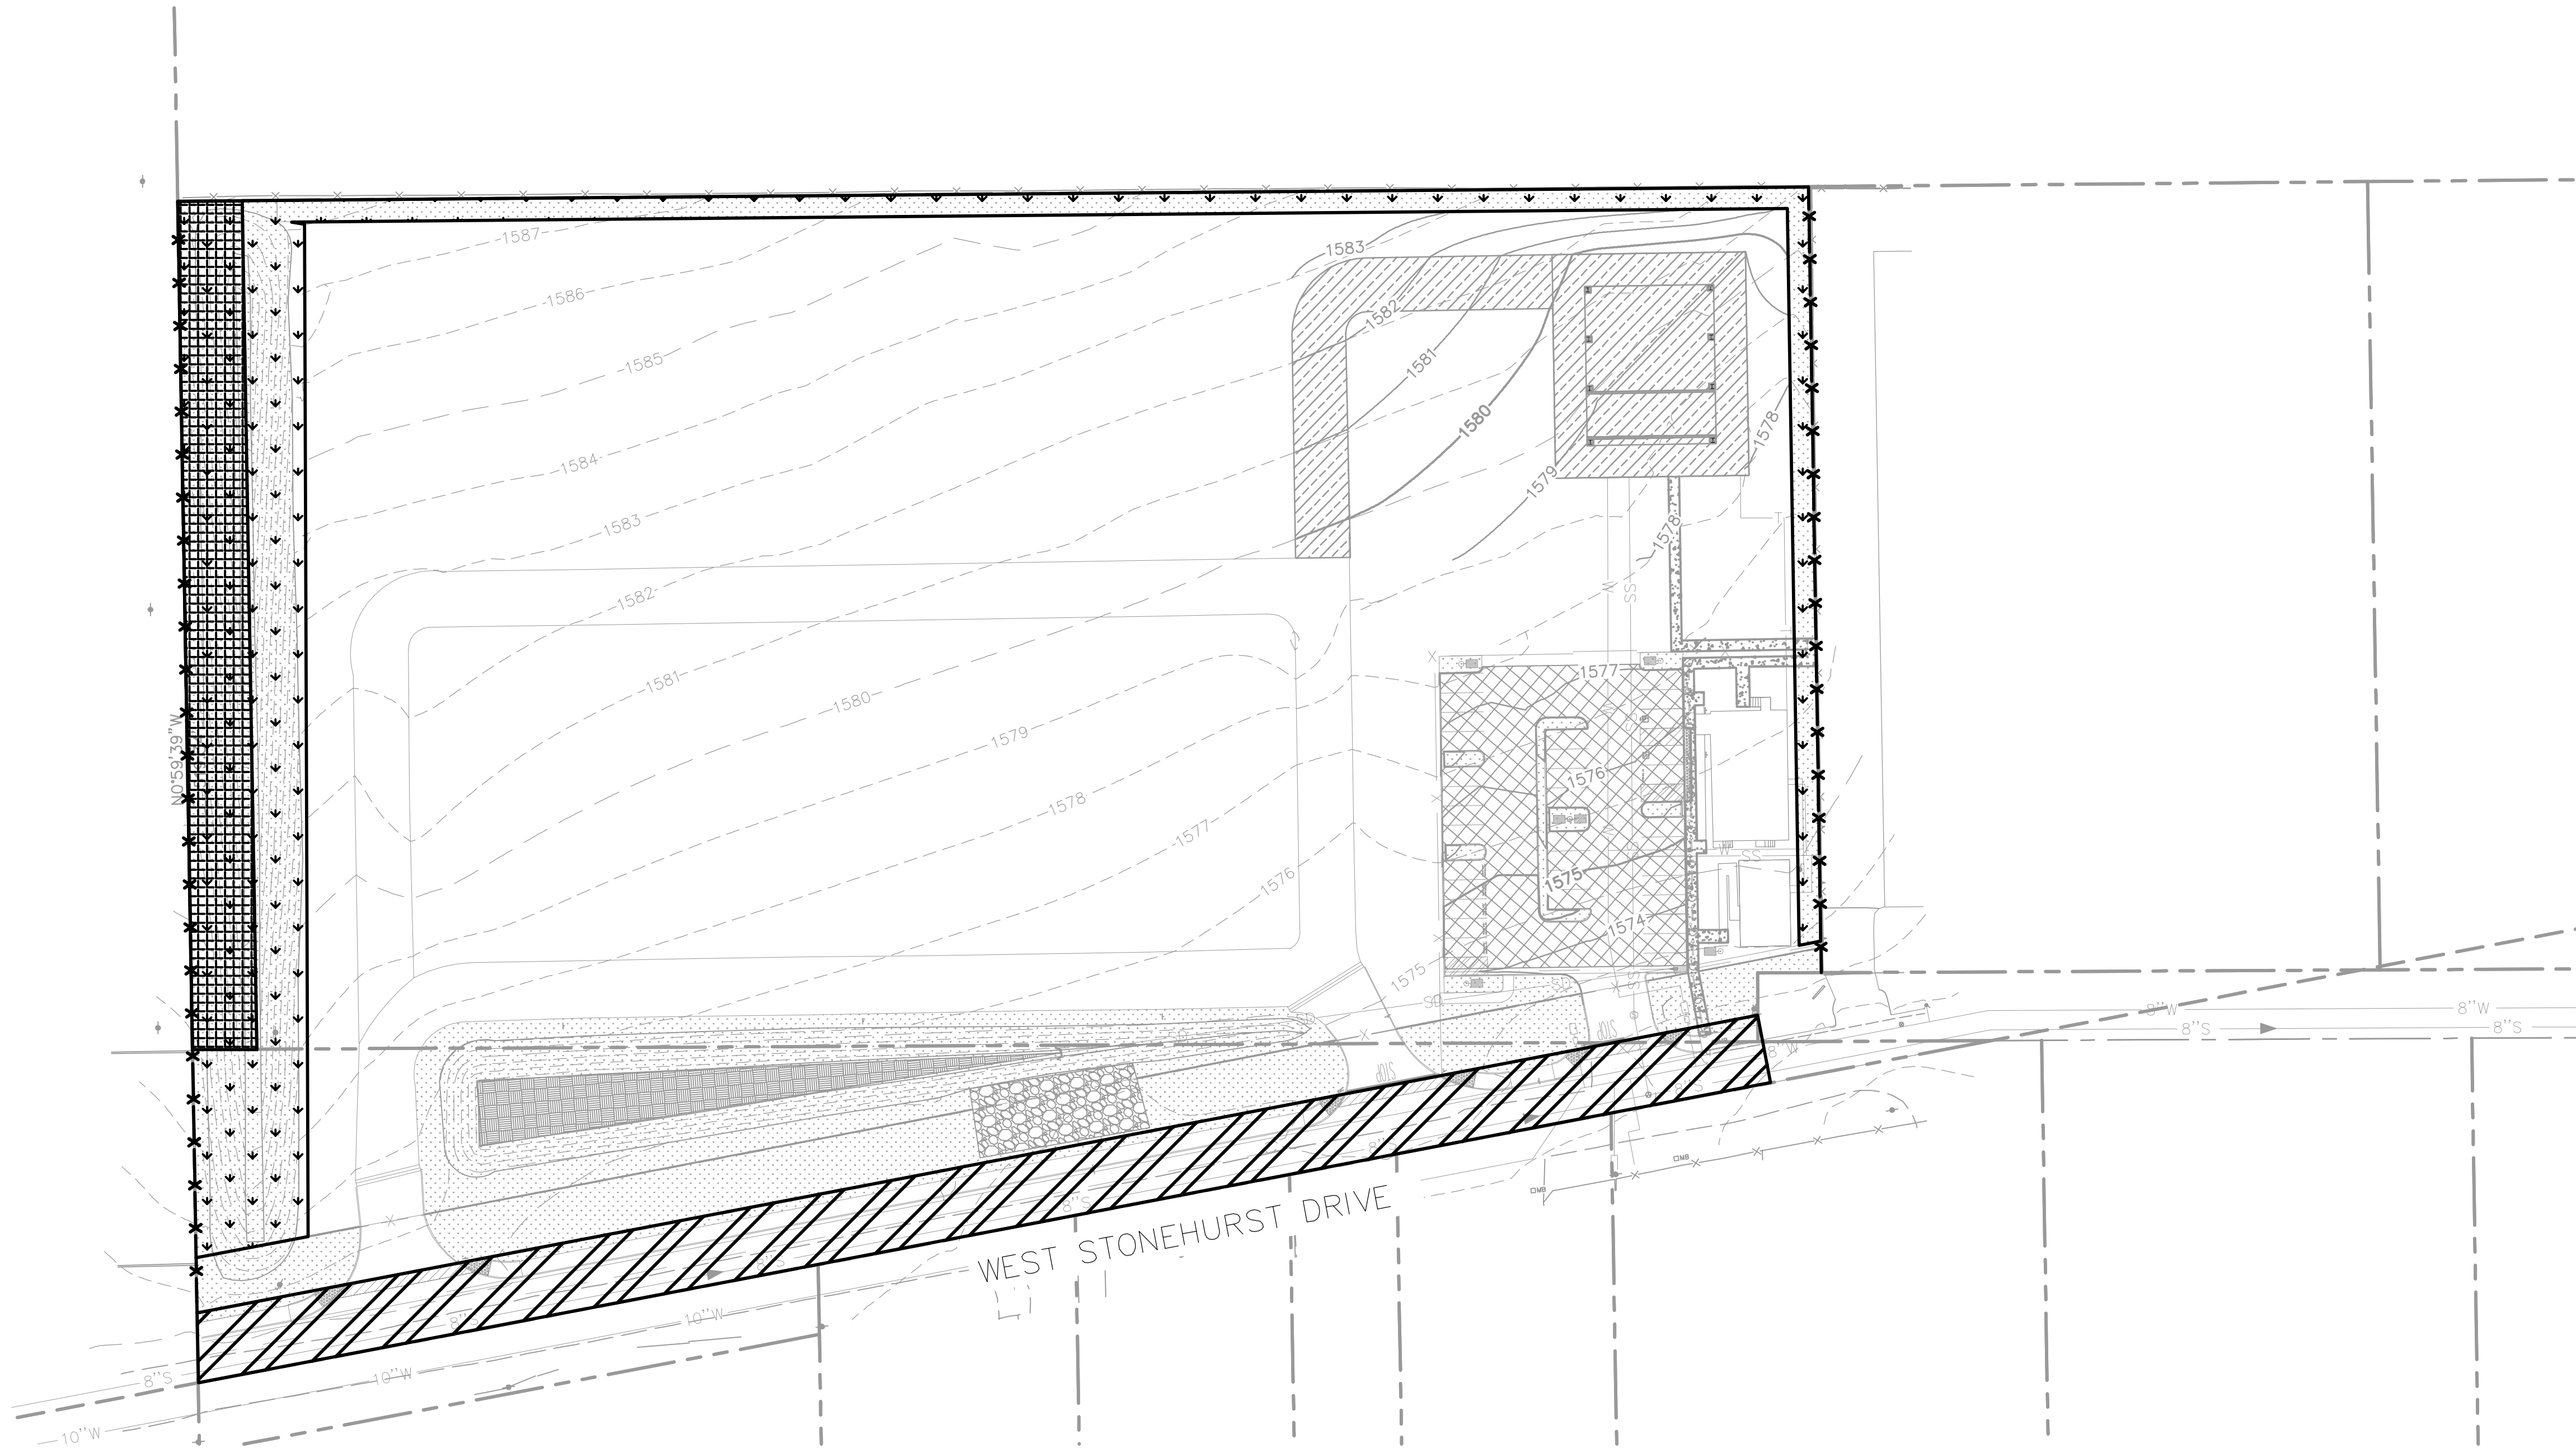


LEGEND

 


STREET IMPROVEMENTS /  
RIGHT-OF-WAY DEDICATION AREA

 


LANDSCAPING

 

LAUREL AVENUE CONVEYANCE

 

FENCING

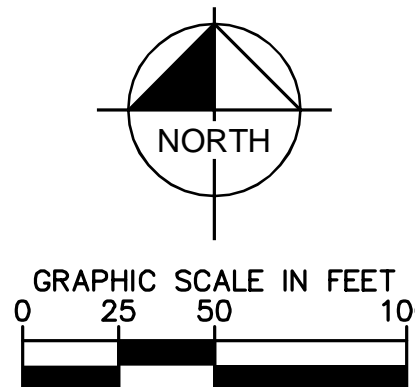

No.	REVISIONS	DATE	BY

**Kimley»Horn**  
© 2017 KIMLEY-HORN AND ASSOCIATES, INC.  
765 THE CITY DRIVE, SUITE 200, ORANGE, CA 92868  
PHONE: 714-939-1030 FAX: 714-938-9488  
WWW.KIMLEY-HORN.COM

KHA PROJECT 094919001
DATE 7/25/18
SCALE AS SHOWN
DESIGNED BY TDK
DRAWN BY TDK
CHECKED BY JSG

<b>MOBILE MINI RIALTO</b> PREPARED FOR <b>MOBILE MINI, INC.</b>			PPD - OVERALL PRELIMINARY SITE PLAN EXHIBIT B	SHEET NUMBER
CITY OF RIALTO	CALIFORNIA			