



SOUTH ELEVATION
SCALE: 1/8"=1'-0"

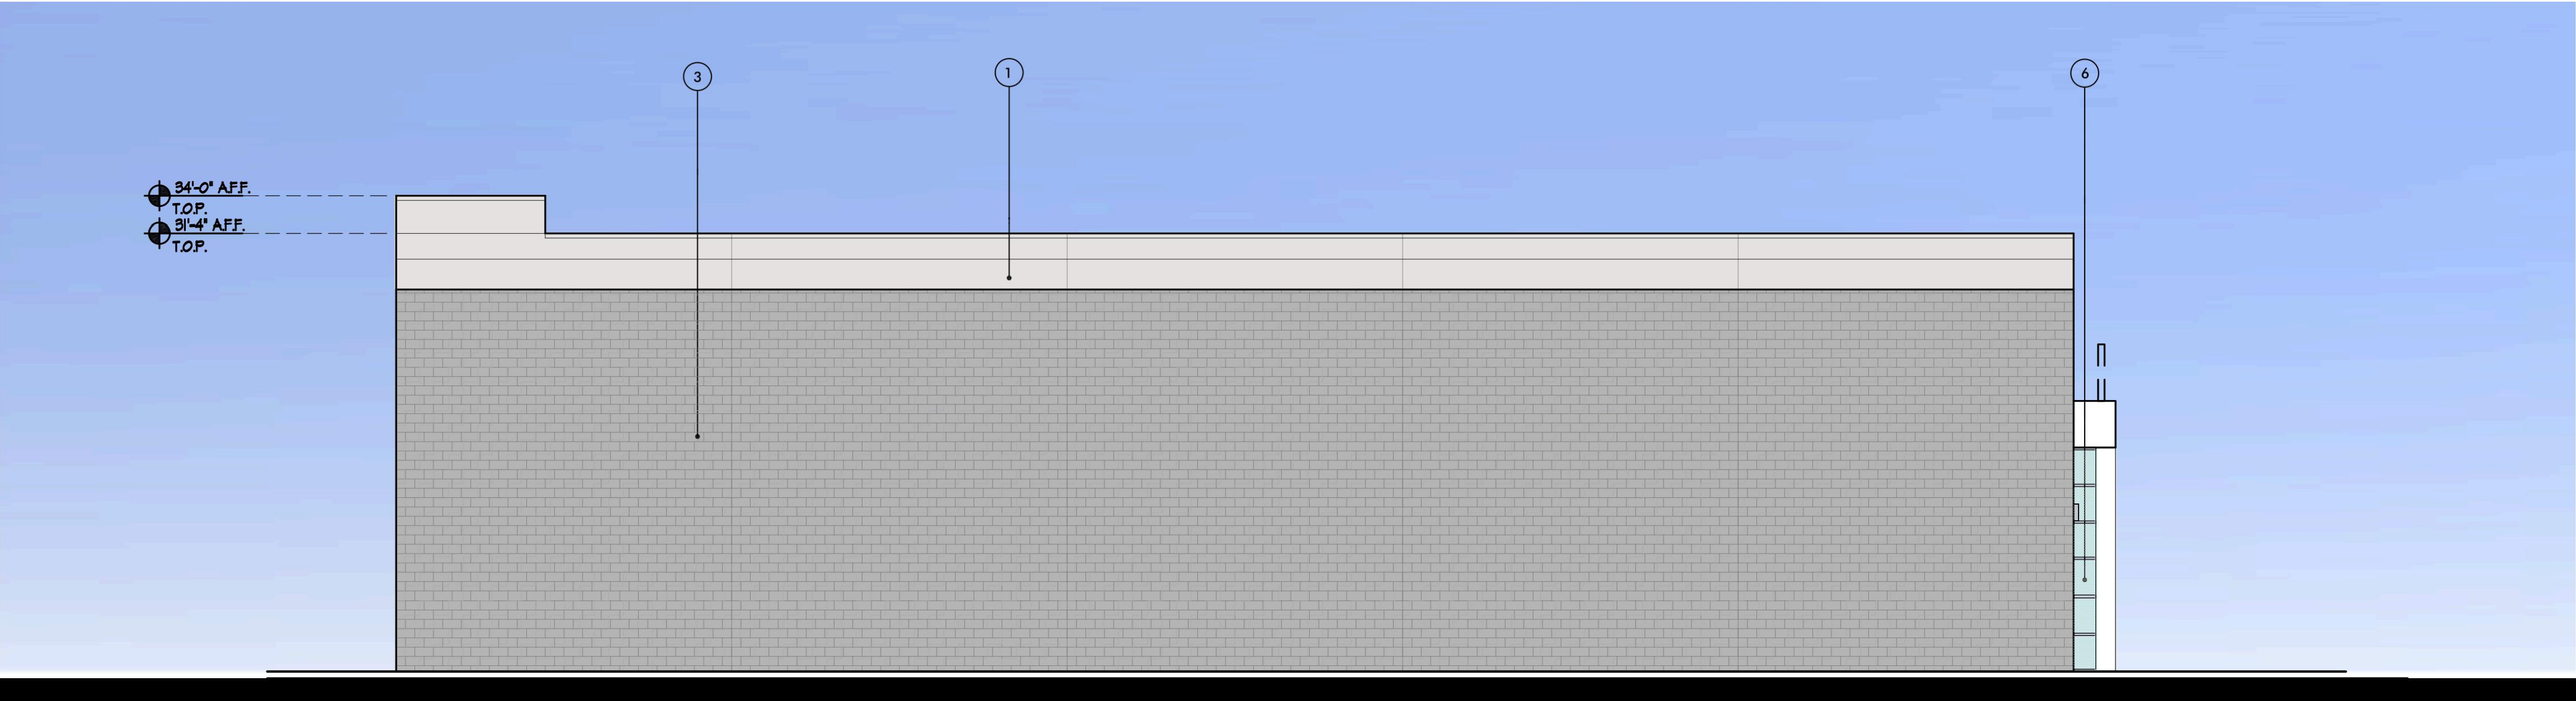

NORTH ELEVATION
SCALE: 1/8"=1'-0"



EAST ELEVATION
SCALE: 1/8"=1'-0"

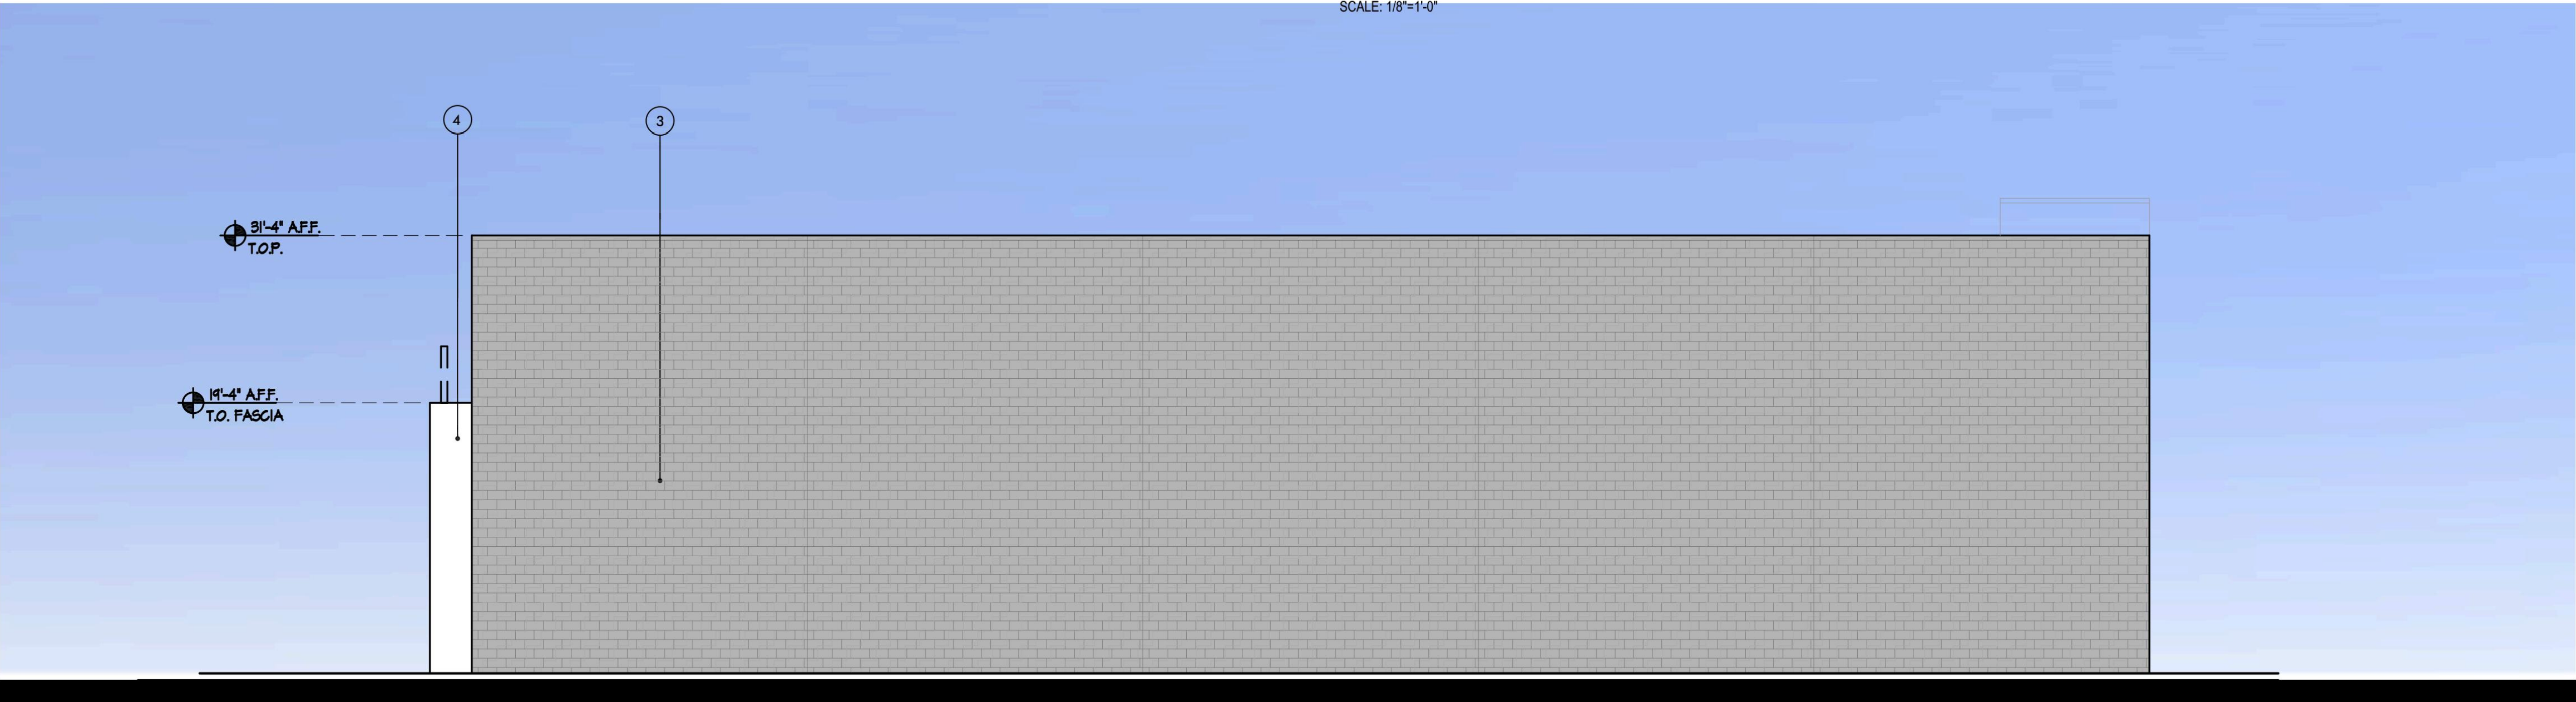

WEST ELEVATION
SCALE: 1/8"=1'-0"

- LEGEND:
- 1 PLASTER FINISH
 - 3A SPLIT FACE CMU
 - 3 CMU WALL
 - 4 METAL PANEL EYE BROW AWNING
 - 5 GFRP AWNING
 - 6 TRANSLUCENT ACCENT
 - 8 METAL REVEALS
 - 9 STOREFRONT
 - 15 SPANDREL GLASS

PRECISE PLAN of DESIGN - RETAIL 1 - PROPOSED KID'S EMPIRE

RENAISSANCE MARKETPLACE
1319 W. RENAISSANCE PARKWAY- RIALTO, CALIFORNIA

DD-3
NADEL

NADEL STUDIO ONE, INC.
1990 S. BUNDY DR., SUITE 400
LOS ANGELES, CA. 90025
T.310.826.2100 F.310.826.0182
WWW.NADELARC.COM

DATE: MARCH 4, 2019
NADEL JOB#: 13280