



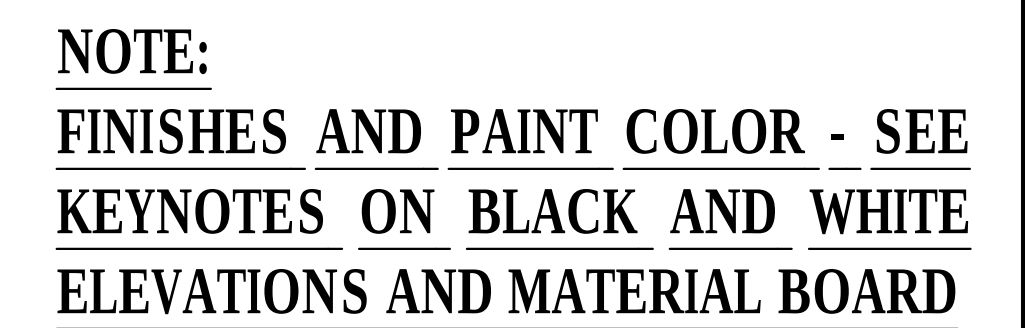

SCALE:	1
3/16" = 1'-0"	

 

SEC ALDER AVE. & W. CASMALIA
RIALTO, CALIFORNIA

FAI

DATE	JOB NO
06-19-18	000.000
SCALE	DRAWN BY
AS SHOWN	MR/INO

C D P

DRAWING NO.

A2-3



NOTE:
FINISHES AND PAINT COLOR - SEE
KEYNOTES ON BLACK AND WHITE
ELEVATIONS AND MATERIAL BOARD

EAST ELEVATION

SCALE:
3/16" = 1'-0"

3



NORTH ELEVATION

SCALE:
3/16" = 1'-0"


4

139 RADIO ROAD
CORONA, CA 92879

P.O. BOX 1958
CORONA, CA 92878-1958

DIRECT (951) 280-3833
FAX (951) 280-3832

Design Methods

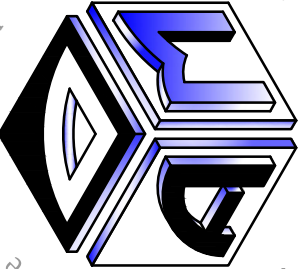

Absolute

QSR #2 W DRIVE-THRU &
RETAIL #1 EXTERIOR ELEVATIONS

ALESSANDRO SERVICE STATION, LP-RIALTO
SEC ALDER AVE & W. CASMALIA
RIALTO, CALIFORNIA

REVISION

DATE 06-19-18	JOB NO 000.000
SCALE AS SHOWN	DRAWN BY MR/INO

C D P

DRAWING NO.

A2-4