




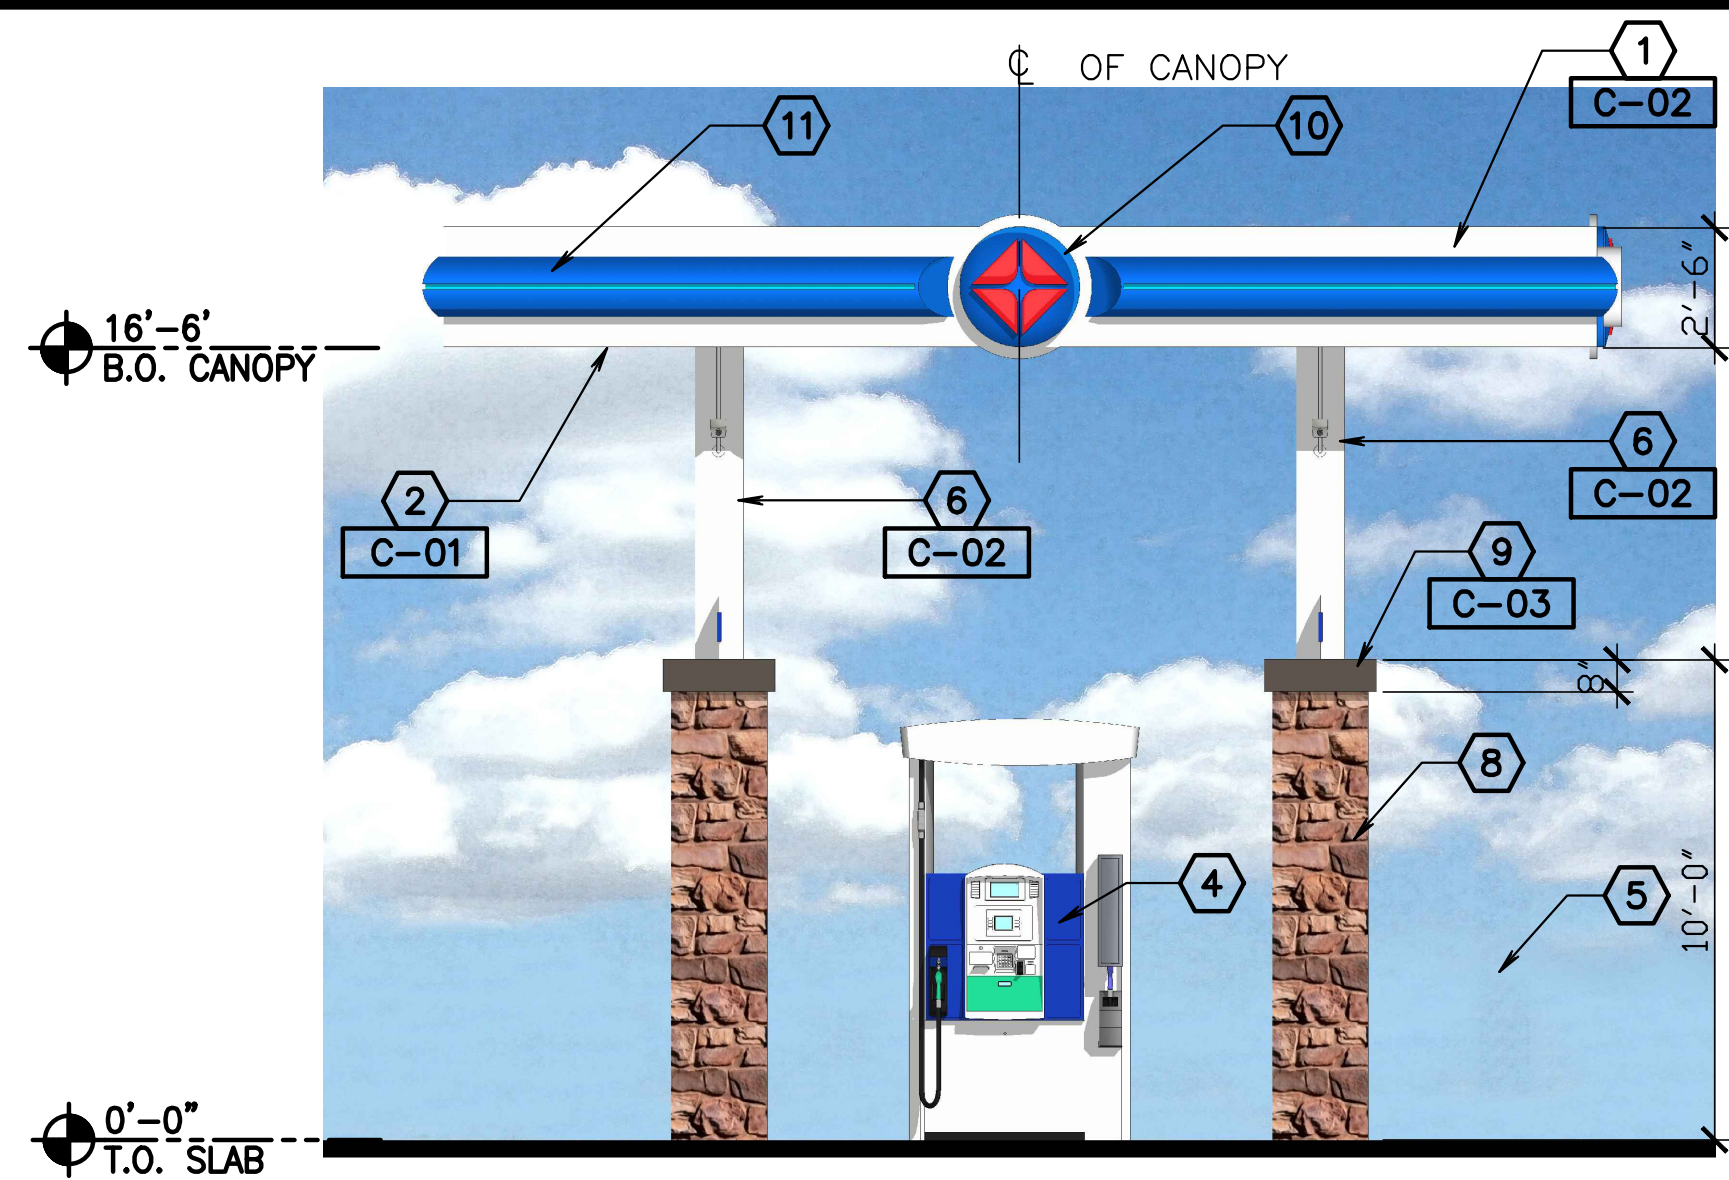


01 NORTH ELEVATION
SCALE: 1/4" = 1'-0"

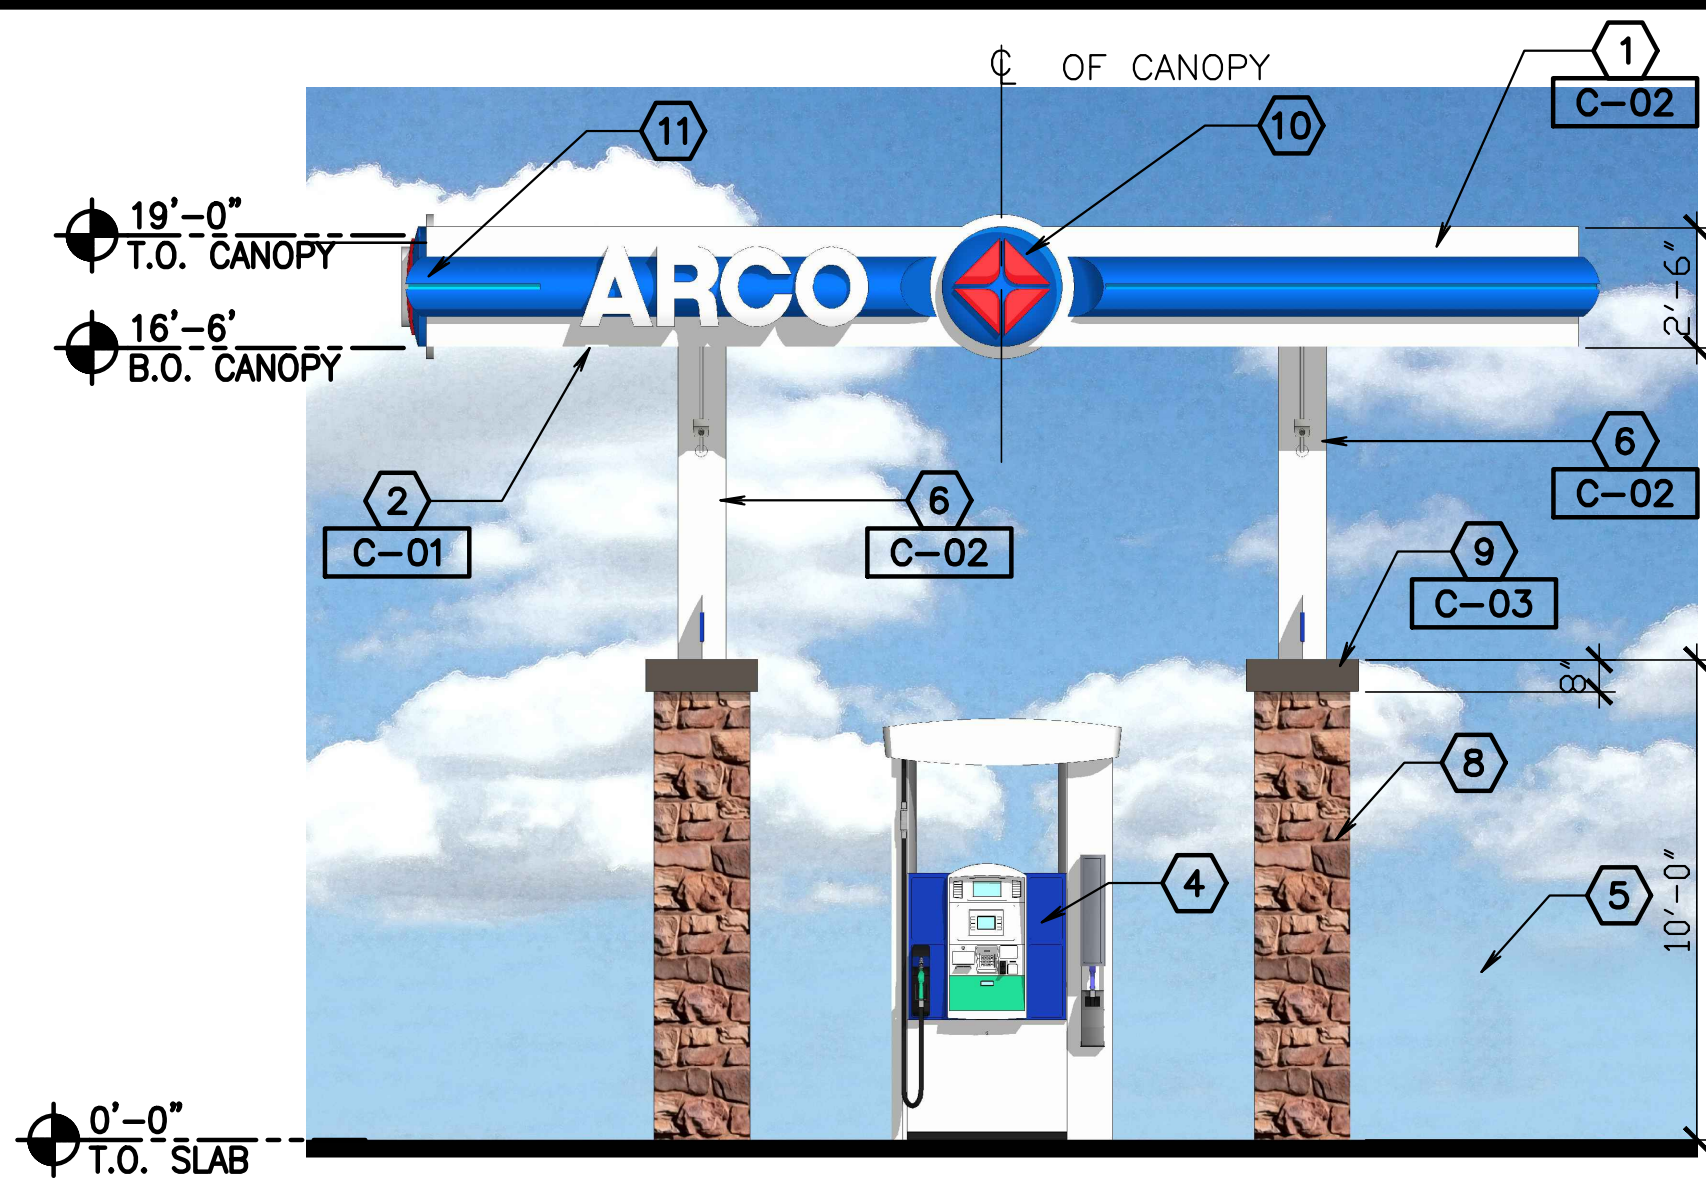

02 SOUTH ELEVATION
SCALE: 1/4" = 1'-0"

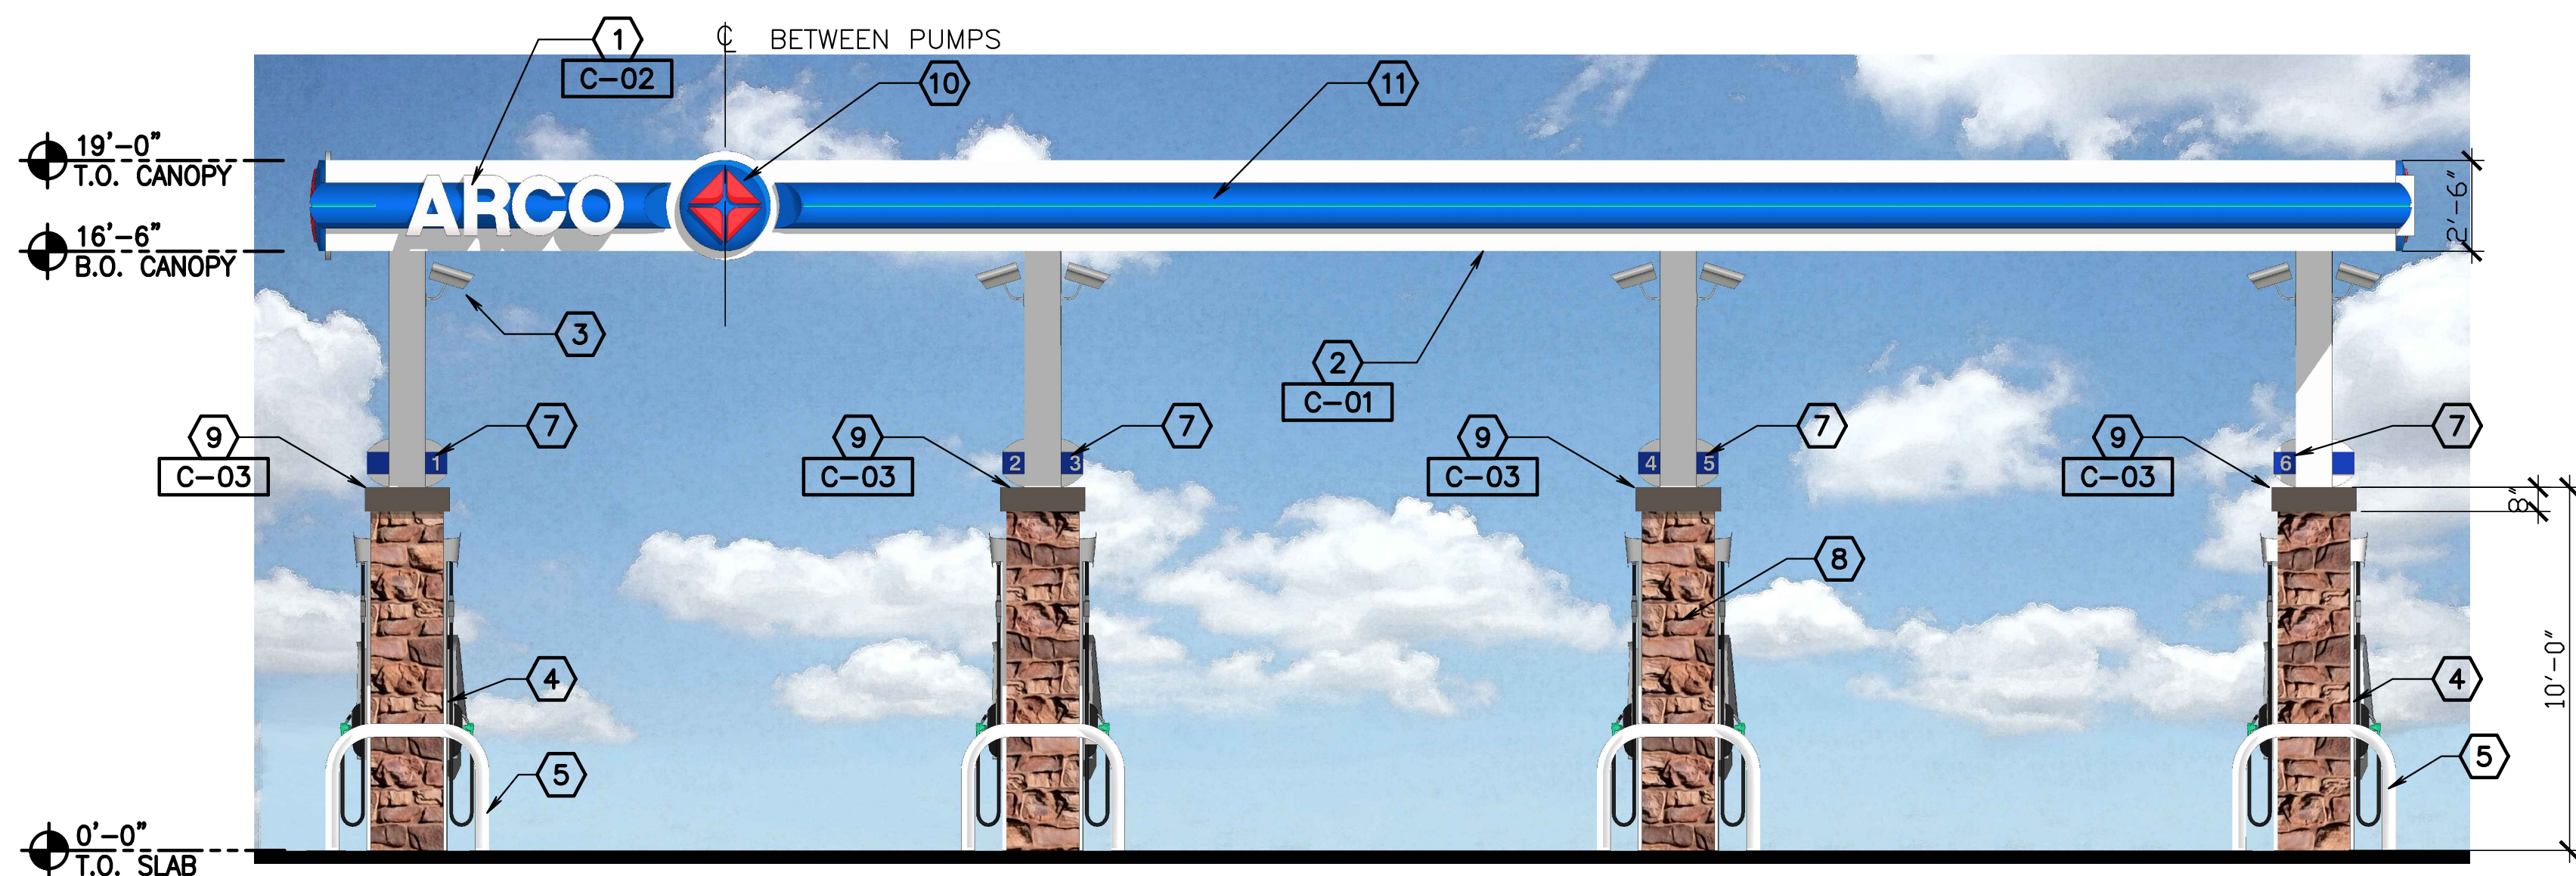

03 WEST ELEVATION
SCALE: 1/4" = 1'-0"

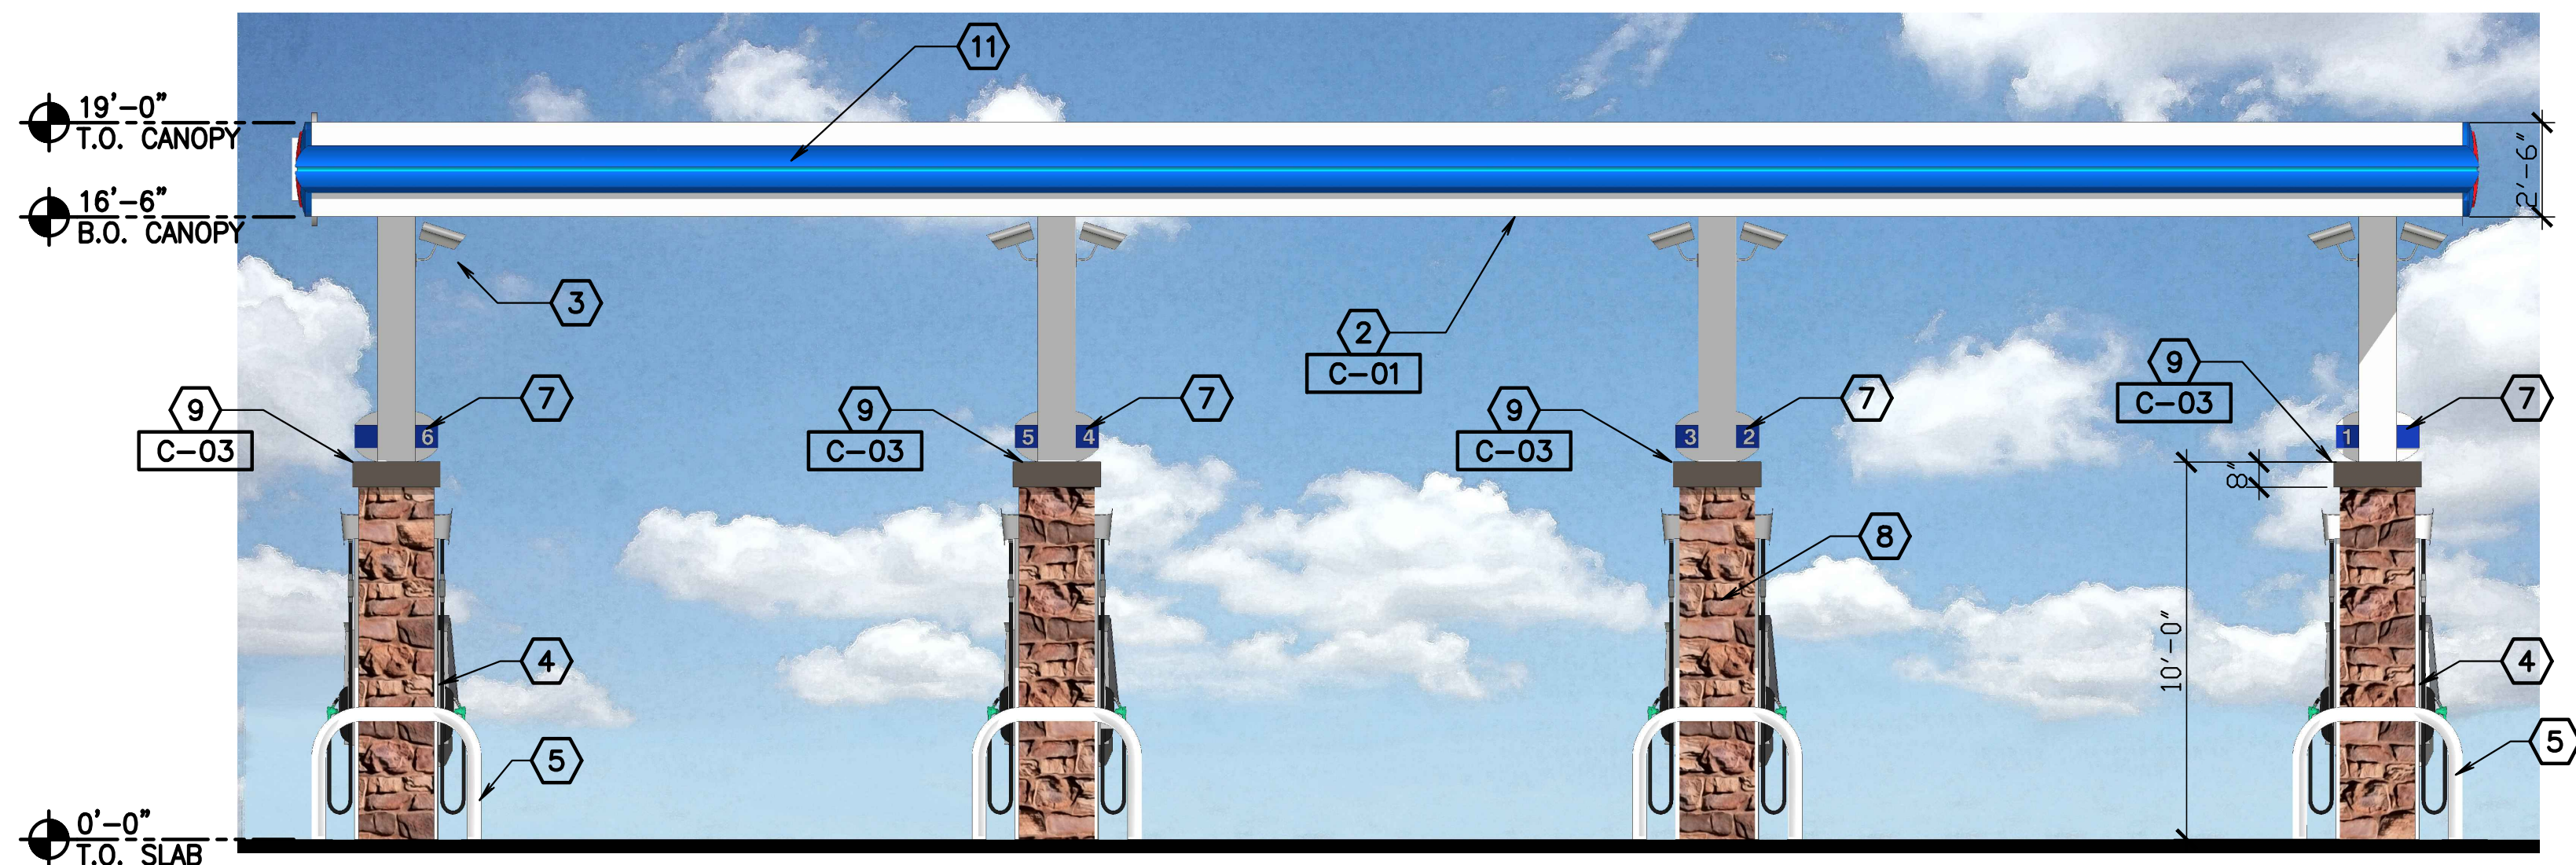

04 EAST ELEVATION
SCALE: 1/4" = 1'-0"

KEYED NOTES:

- 1 A.C.M. FASCIA
- 2 CANOPY DECKING
- 3 CCTV CAMERAS. EXACT LOCATIONS TO BE DETERMINED BY SECURITY CONTRACTOR
- 4 DISPENSER (TYP.)
- 5 BUMPERS (TYP.)
- 6 COLUMNS (TYP.)
- 7 DISPENSER PUMP NUMBER (TYP.)
- 8 STONE VENEER: EL DORADO STONE "HILL STONE" (LUCERA)
- 9 FOAM TRIM
- 10 ILLUMINATED SPARK LOGO ON A.C.M.
- 11 PLASTIC BULLNOSE

EXTERIOR PAINTS

- C-01 PAINTED WHITE
- C-02 PAINTED PARL WHITE
- C-03 DUNN EDWARDS DEC756 "WEATHERED BROWN"

DIESEL CANOPY
ELEVATIONS

RIALTO CENTER
SEC ALDER AVE. & W. CASMALIA
RIALTO, CALIFORNIA

REVISION

SEAL

DATE	JOB NO
02-16-18	000.000
SCALE	DRAWN BY
AS SHOWN	MR/INO

C D P
DRAWING NO.

CAD2-1