


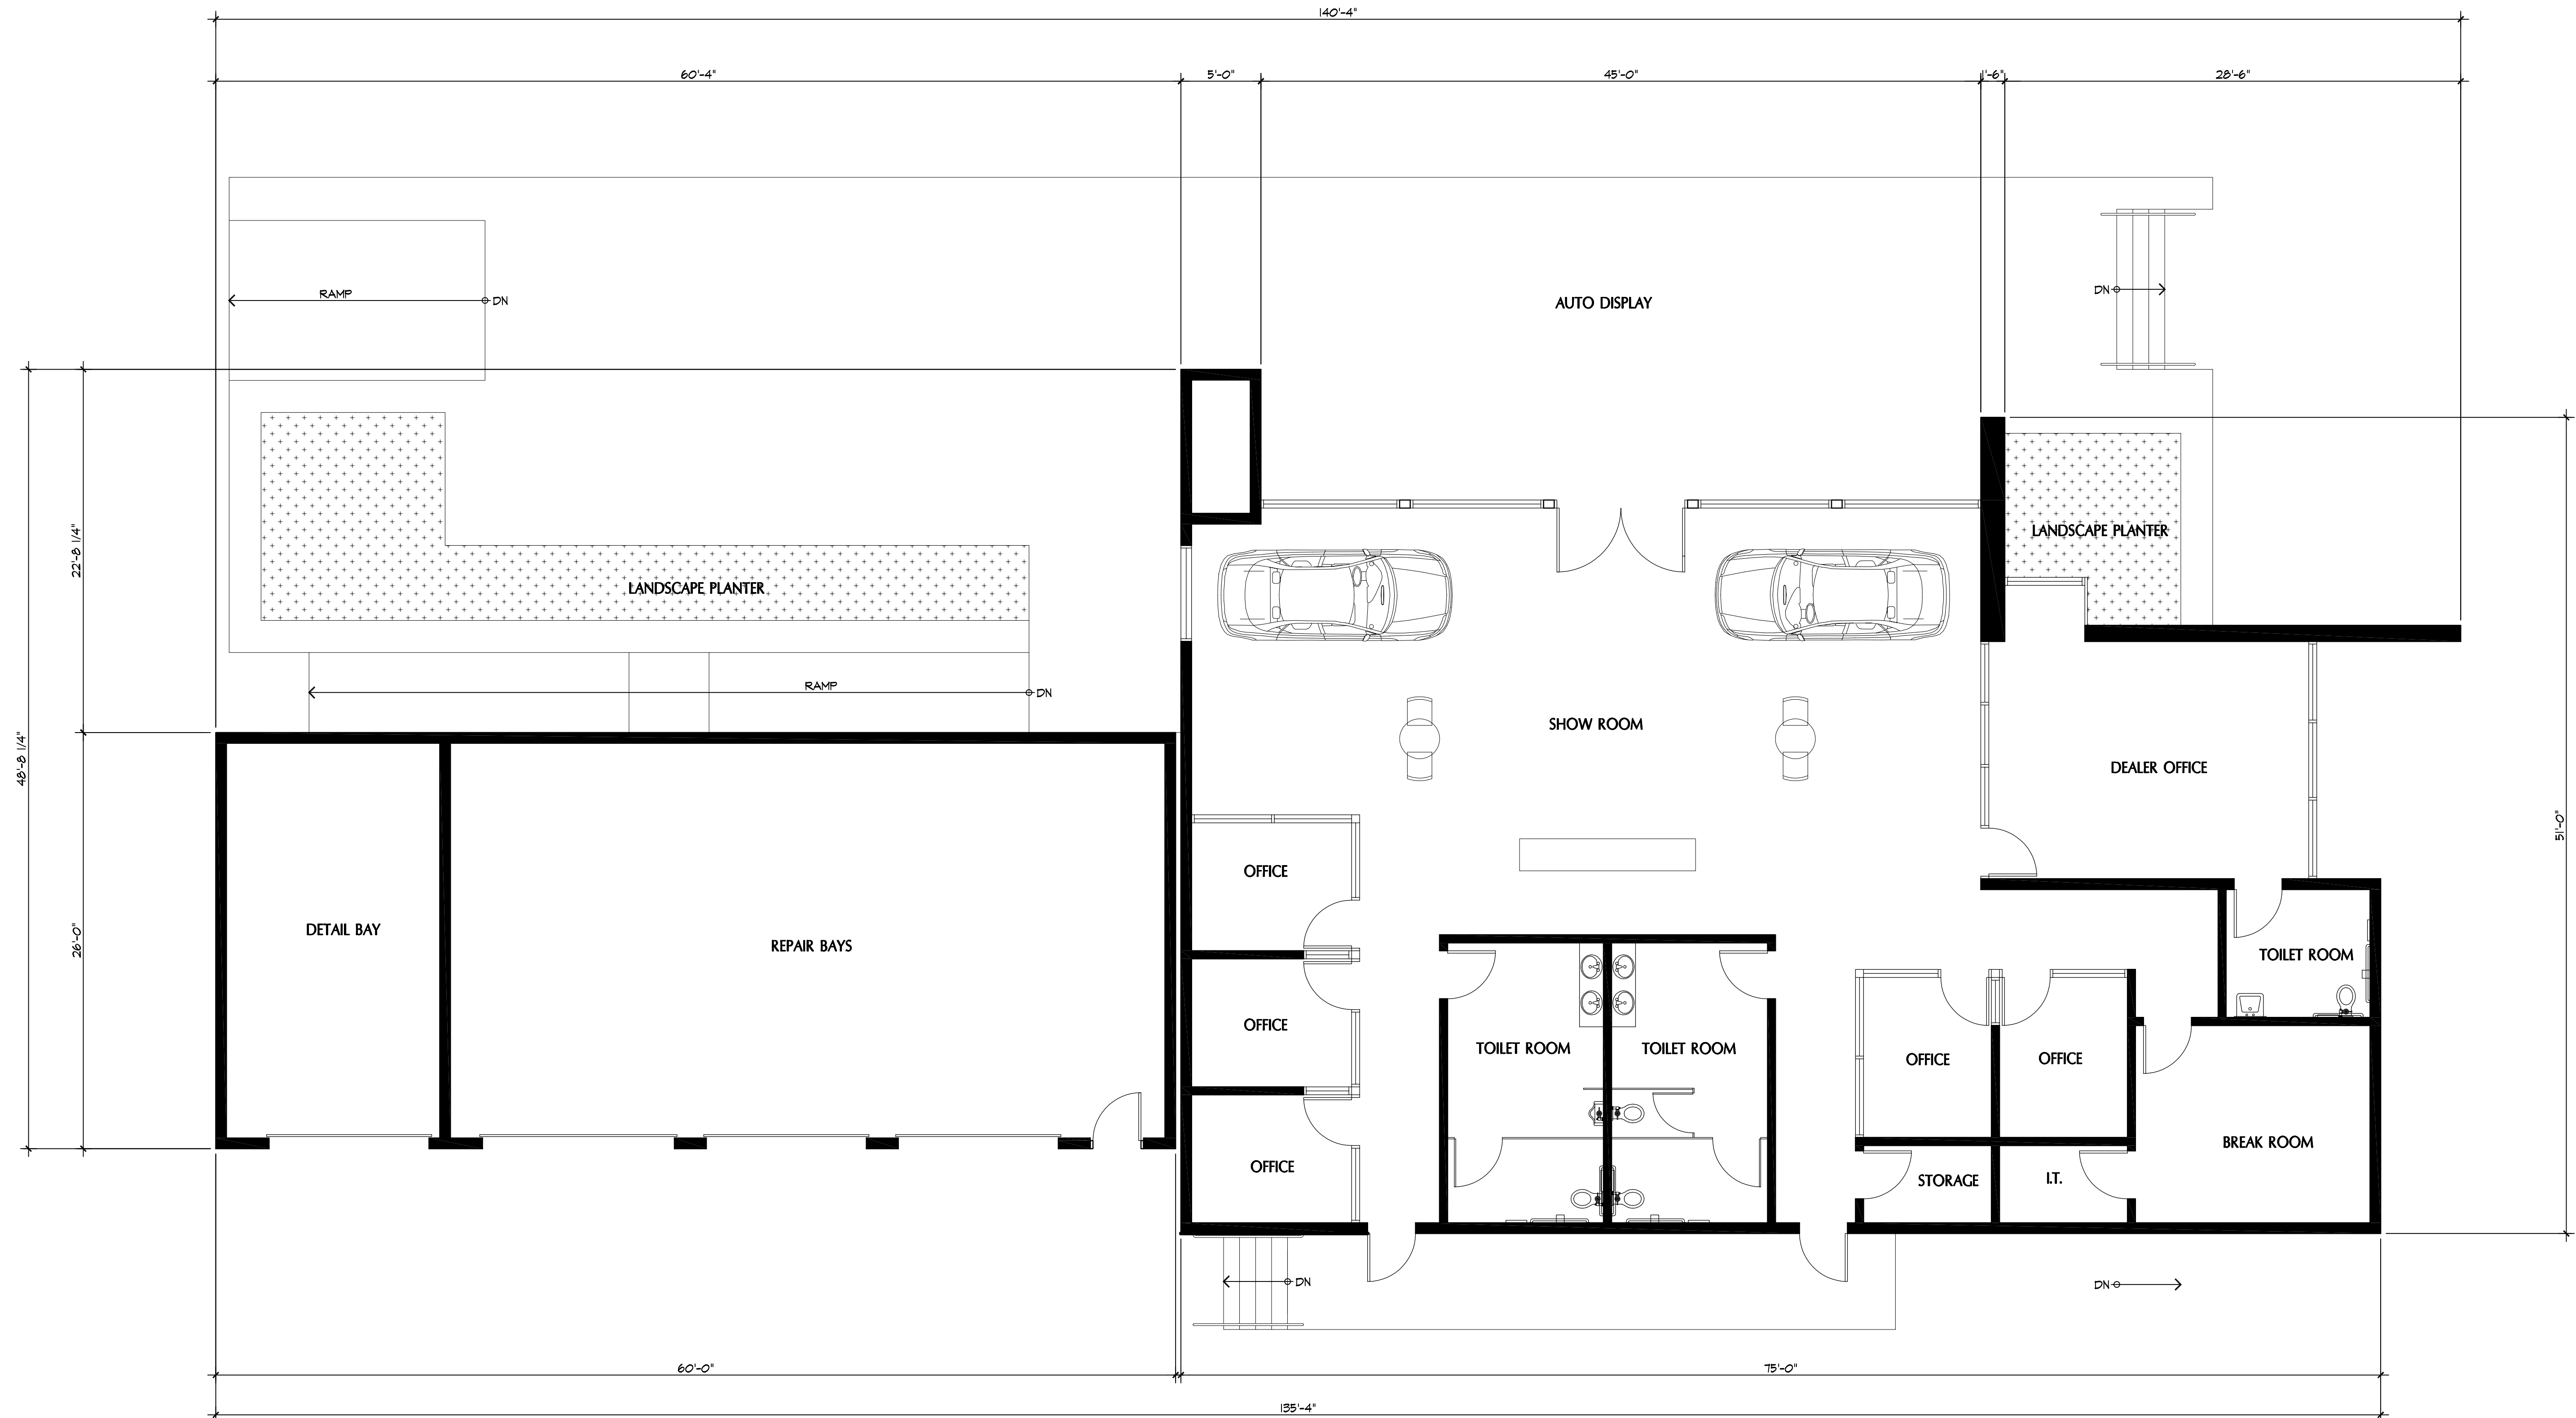

VALLEY AUTO CENTER
515 W. VALLEY BLVD.
RIALTO, CA 92376

HC&D
ARCHITECTS

1801 Lampton Lane
Norco, CA 92860
P: 951.371.2057 | F: 951.371.5924

SHEET TITLE
FLOOR PLAN
PROJECT LOCATION
VALLEY AUTO CENTER
515 W. VALLEY BLVD.
RIALTO, CA 92376
APN: 0254-091-13

Project No.	17005	Drawing Number
Date	04-21-2017	
Scale	3/16"=1'-0"	

A3.0