



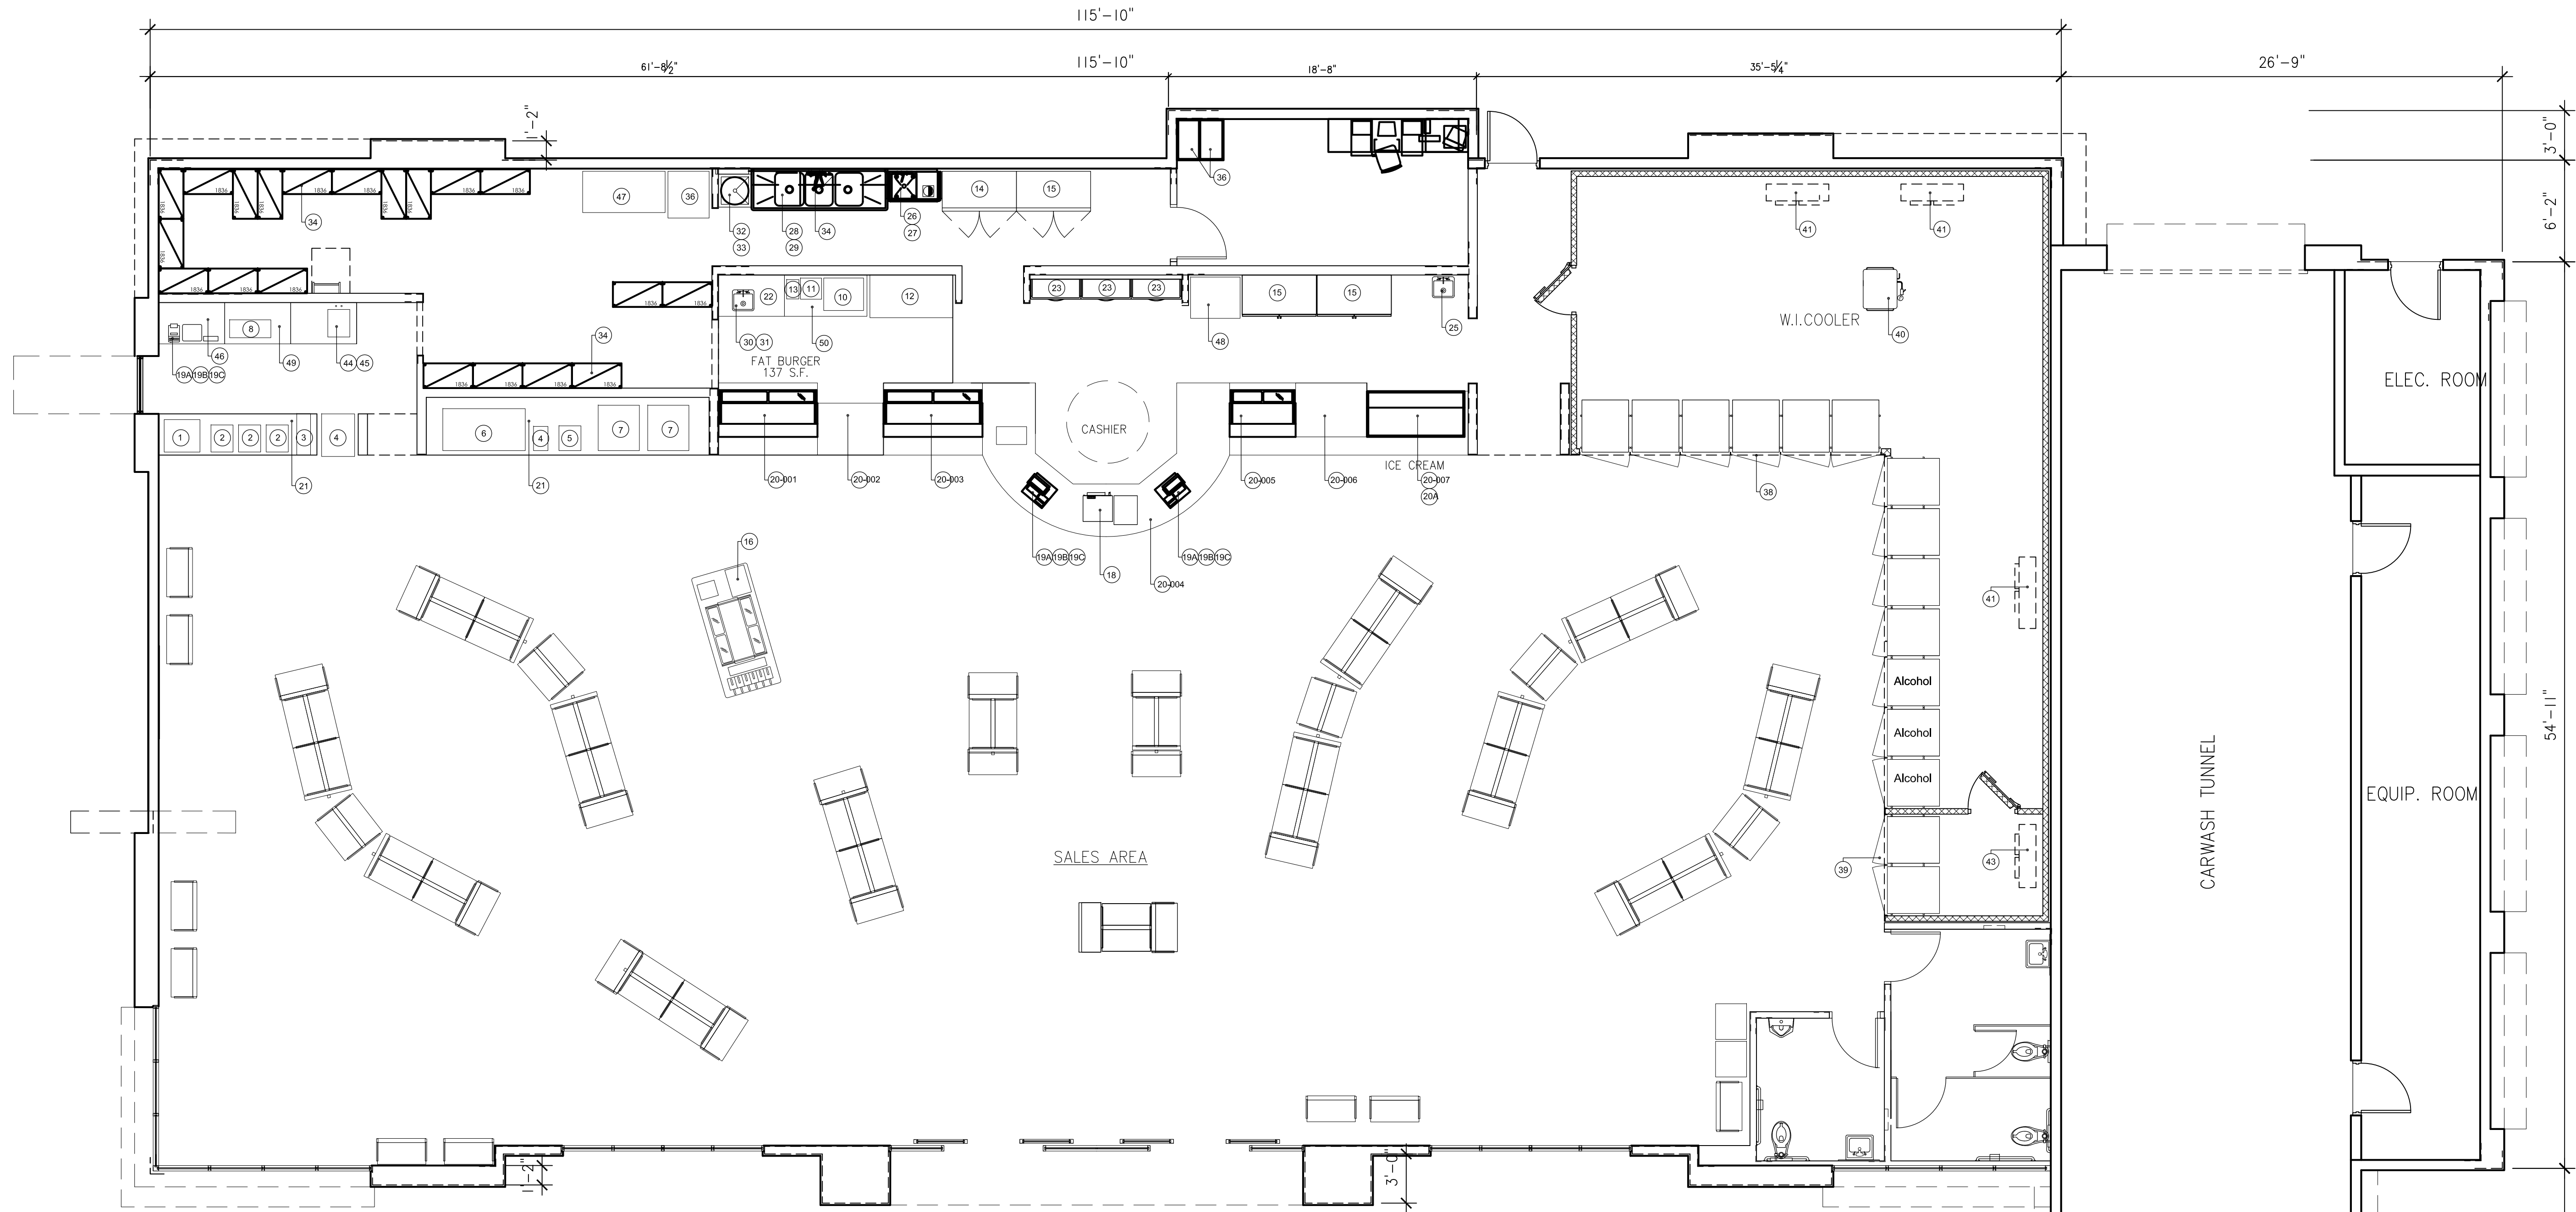

ARCHITECTURE DESIGN PATENTED, TRADE ADDRESSED,
AND OWNED BY BEYOND FOOD MART.

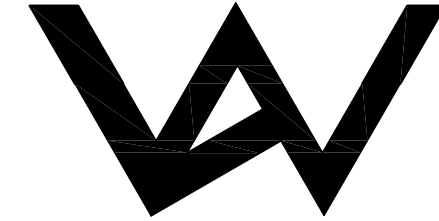

W&W LAND DESIGN CONSULTANTS INC.
ARCHITECTURE, CIVIL ENGINEERING & INTERIOR

2335 W. FOOTHILL BLVD., STE 1, UPLAND, CA 91786
PHONE: (909) 608-7118 FAX: (909) 946-1137

PROJECT: SERVICE STATION WITH DRIVE THRU
& CAR WASH, AND 1-QSR

ADDRESS: SWC OF RANDALL AVE., & RIVERSIDE AVE.,
RIALTO, CA

CLIENT: SATER BROS.
4300 EDISON AVE.,
CHINO, CA 91710

FLOOR PLAN
(C-STORE AND CAR WASH)

SHEET TITLE:

KEY MAP

SEAL/STAMP

JOB NO. 1810 AR
DRAWN BY: TL
SUPERVISED BY: TL
CHECKED BY: TL
PLAN CHECK: ___/___/___
PERMIT SET: ___/___/___
BID SET: ___/___/___

REVISIONS		
△	PLANNING SUBMITTAL	07/23/2018
△		
△		
△		
△		
△		
△		
△		
△		

SHEET NO:

A2.01

OF SHEETS

S H E E T

SCALE: 3/16" = 1'-0"

Proposed Floor Plan

