




REVISIONS

BONALDO DESIGN GROUP
TENANT IMPROVEMENT PLANS
10700 JERSEY BOULEVARD, SUITE 700
RANCHO CUCAGONA, CALIFORNIA 91750
(909) 444-4852 FAX: (909) 444-4852
www.bonaldodesigngroup.com

PROJECT: VALLEY POWER SYSTEMS, INC.
CONDITIONAL DEVELOPMENT PERMIT
1450 N FITZGERALD AVE.
RIALTO, CA 92376

SHEET TITLE: EXISTING / PROPOSED FIRST FLOOR PLAN

DATE: JULY 31, 2020
SCALE: AS NOTED
DRAWN BY: SL, NATAL
JOB No.: T20-1-T219
SHEET No.: CDP-2

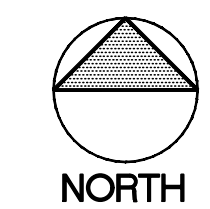



NORTH

SCALE
1/8" = 1'-0"

1

EXISTING / PROPOSED FIRST FLOOR PLAN

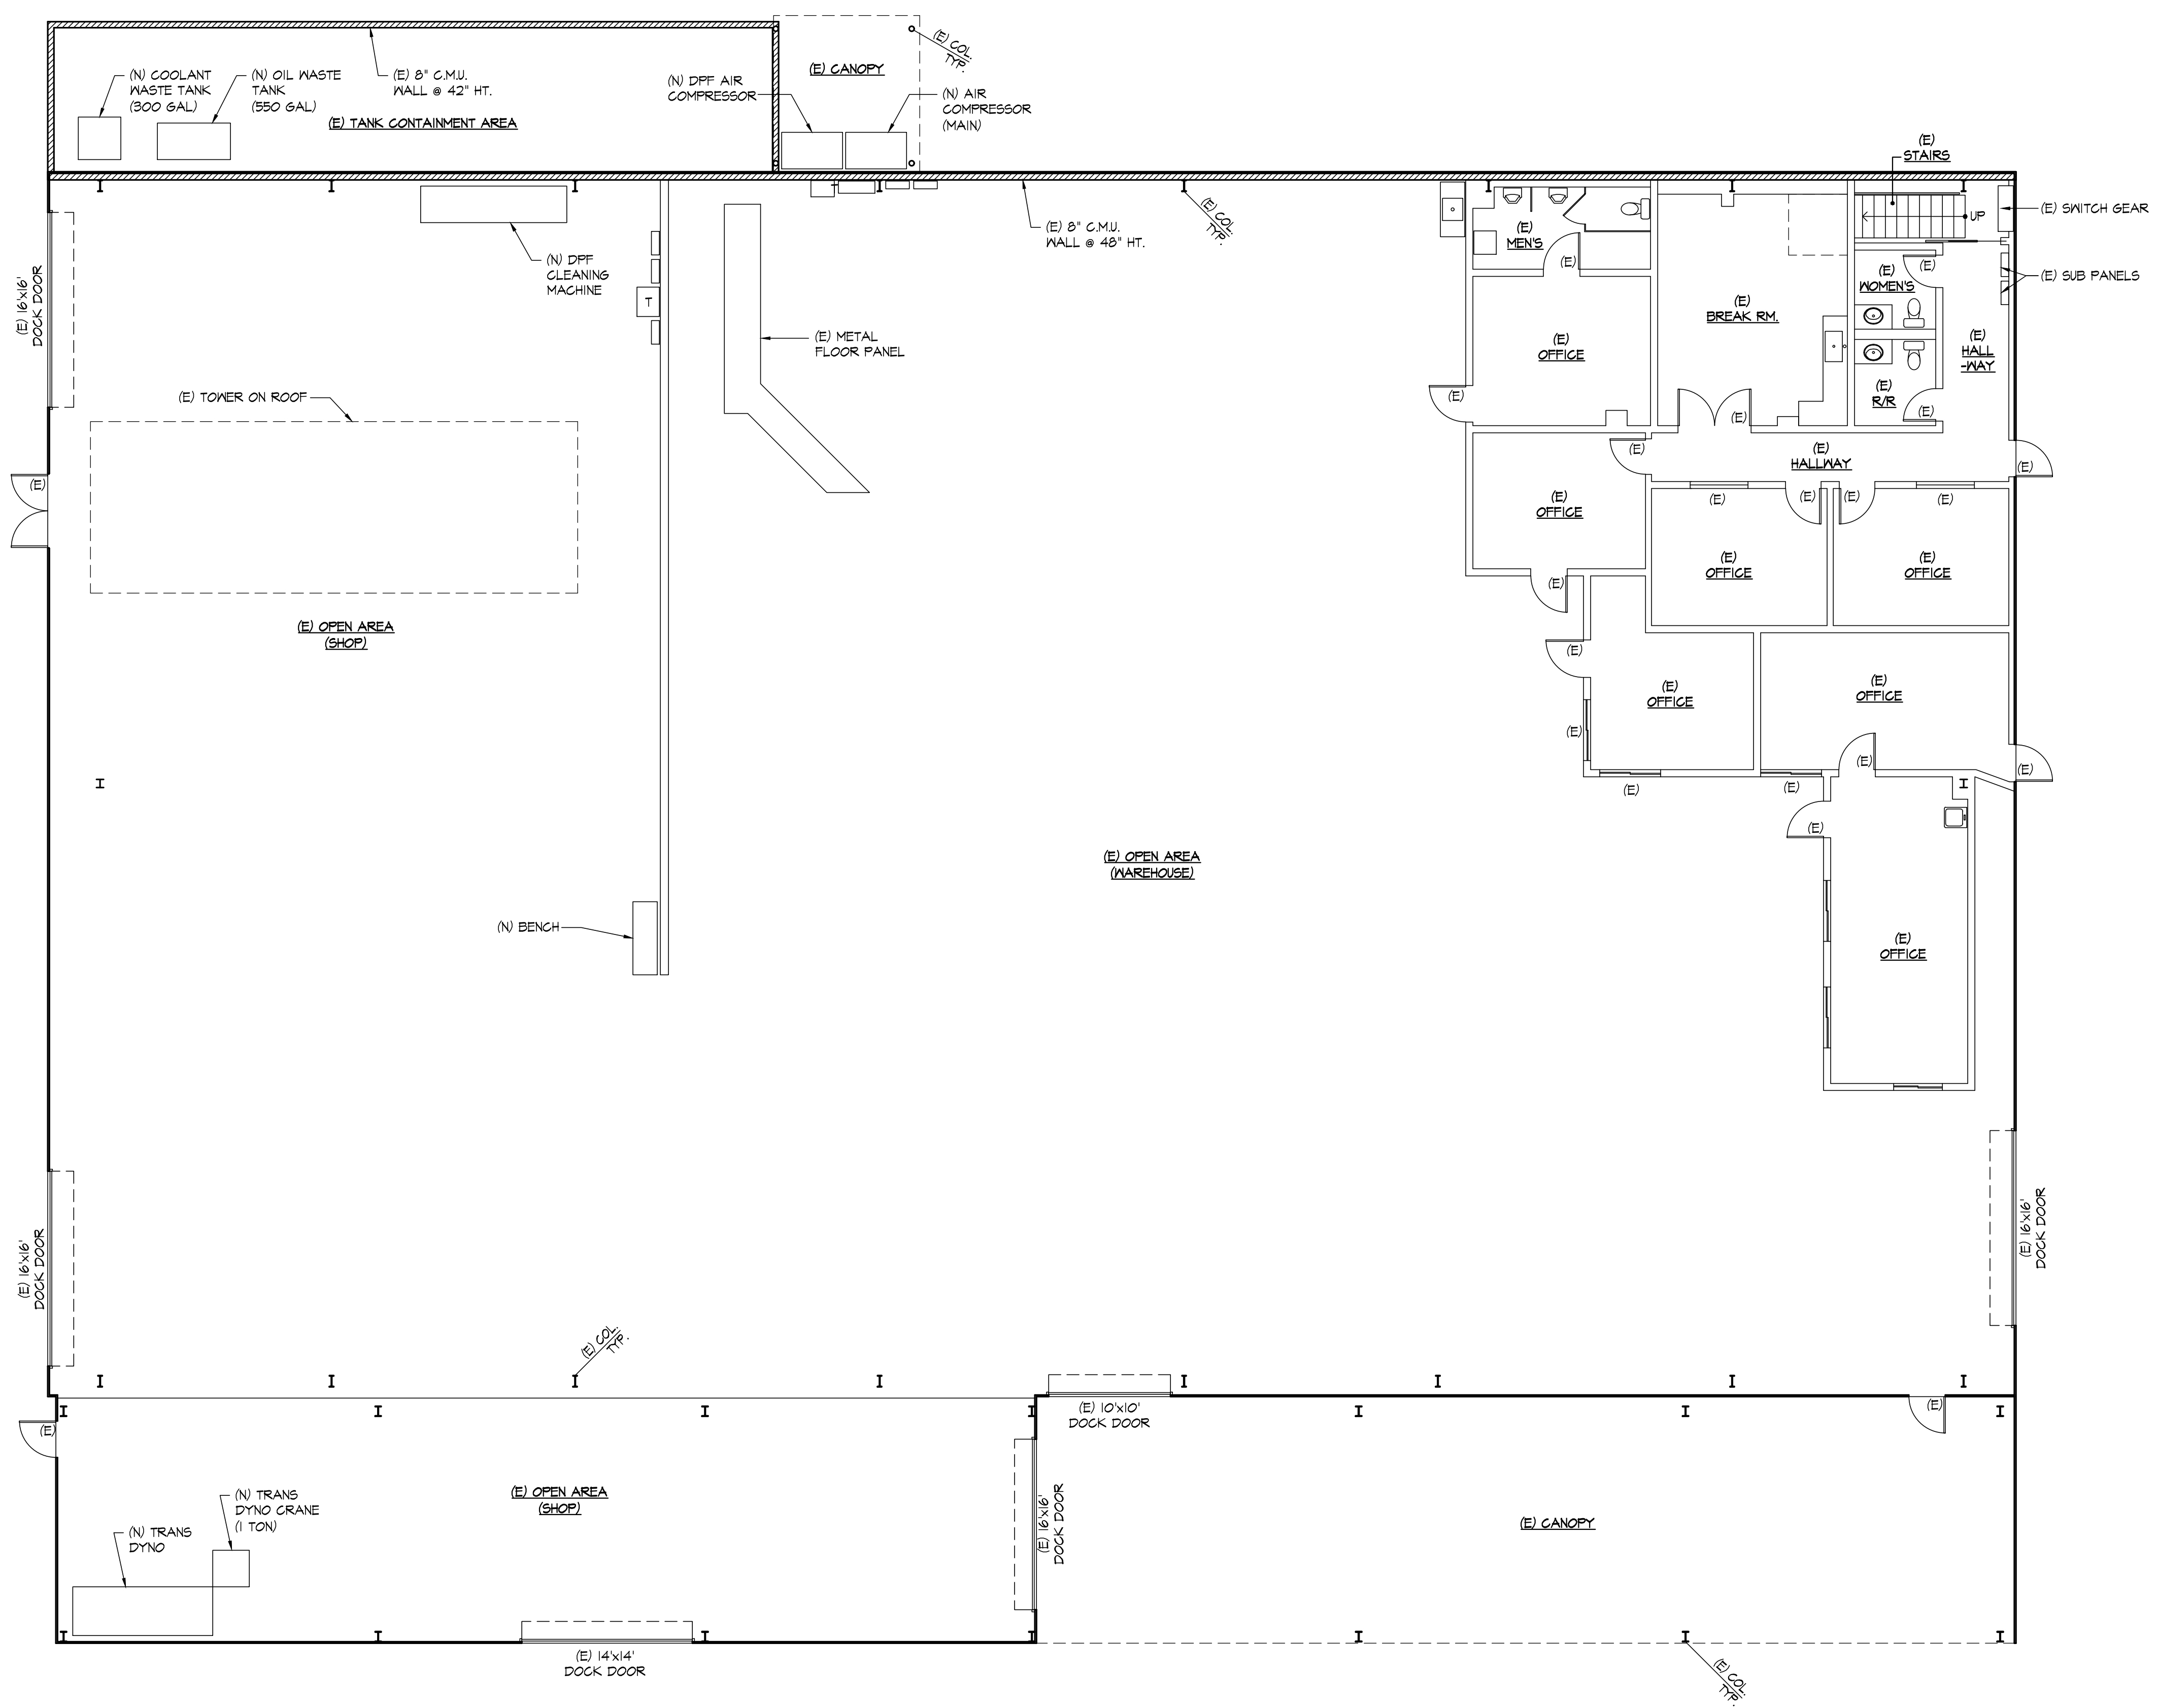

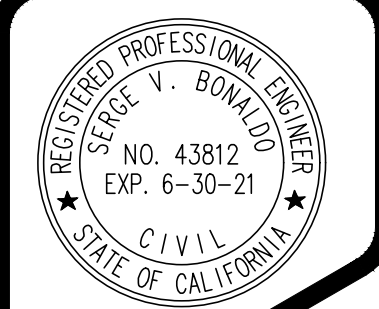


REVISIONS

BONALDO DESIGN GROUP
TENANT IMPROVEMENT PLANS
10700 JERSEY BOULEVARD, SUITE 700
RANCHO CUCAGONA, CALIFORNIA 91750
(909) 444-4852 FAX: (909) 444-4852
www.bonaldodesigngroup.com

PROJECT: VALLEY POWER SYSTEMS, INC.
CONDITIONAL DEVELOPMENT PERMIT
1450 N FITZGERALD AVE.
RIALTO, CA 92376
SHEET TITLE:
EXISTING MEZZANINE FLOOR PLAN

DATE: JULY 31, 2020
SCALE: AS NOTED
DRAWN BY: SL, NATAL
JOB No.: T20-171219
SHEET No.:
CDP-3

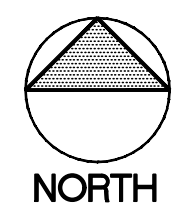

SCALE
1/8" = 1'-0"

1

