


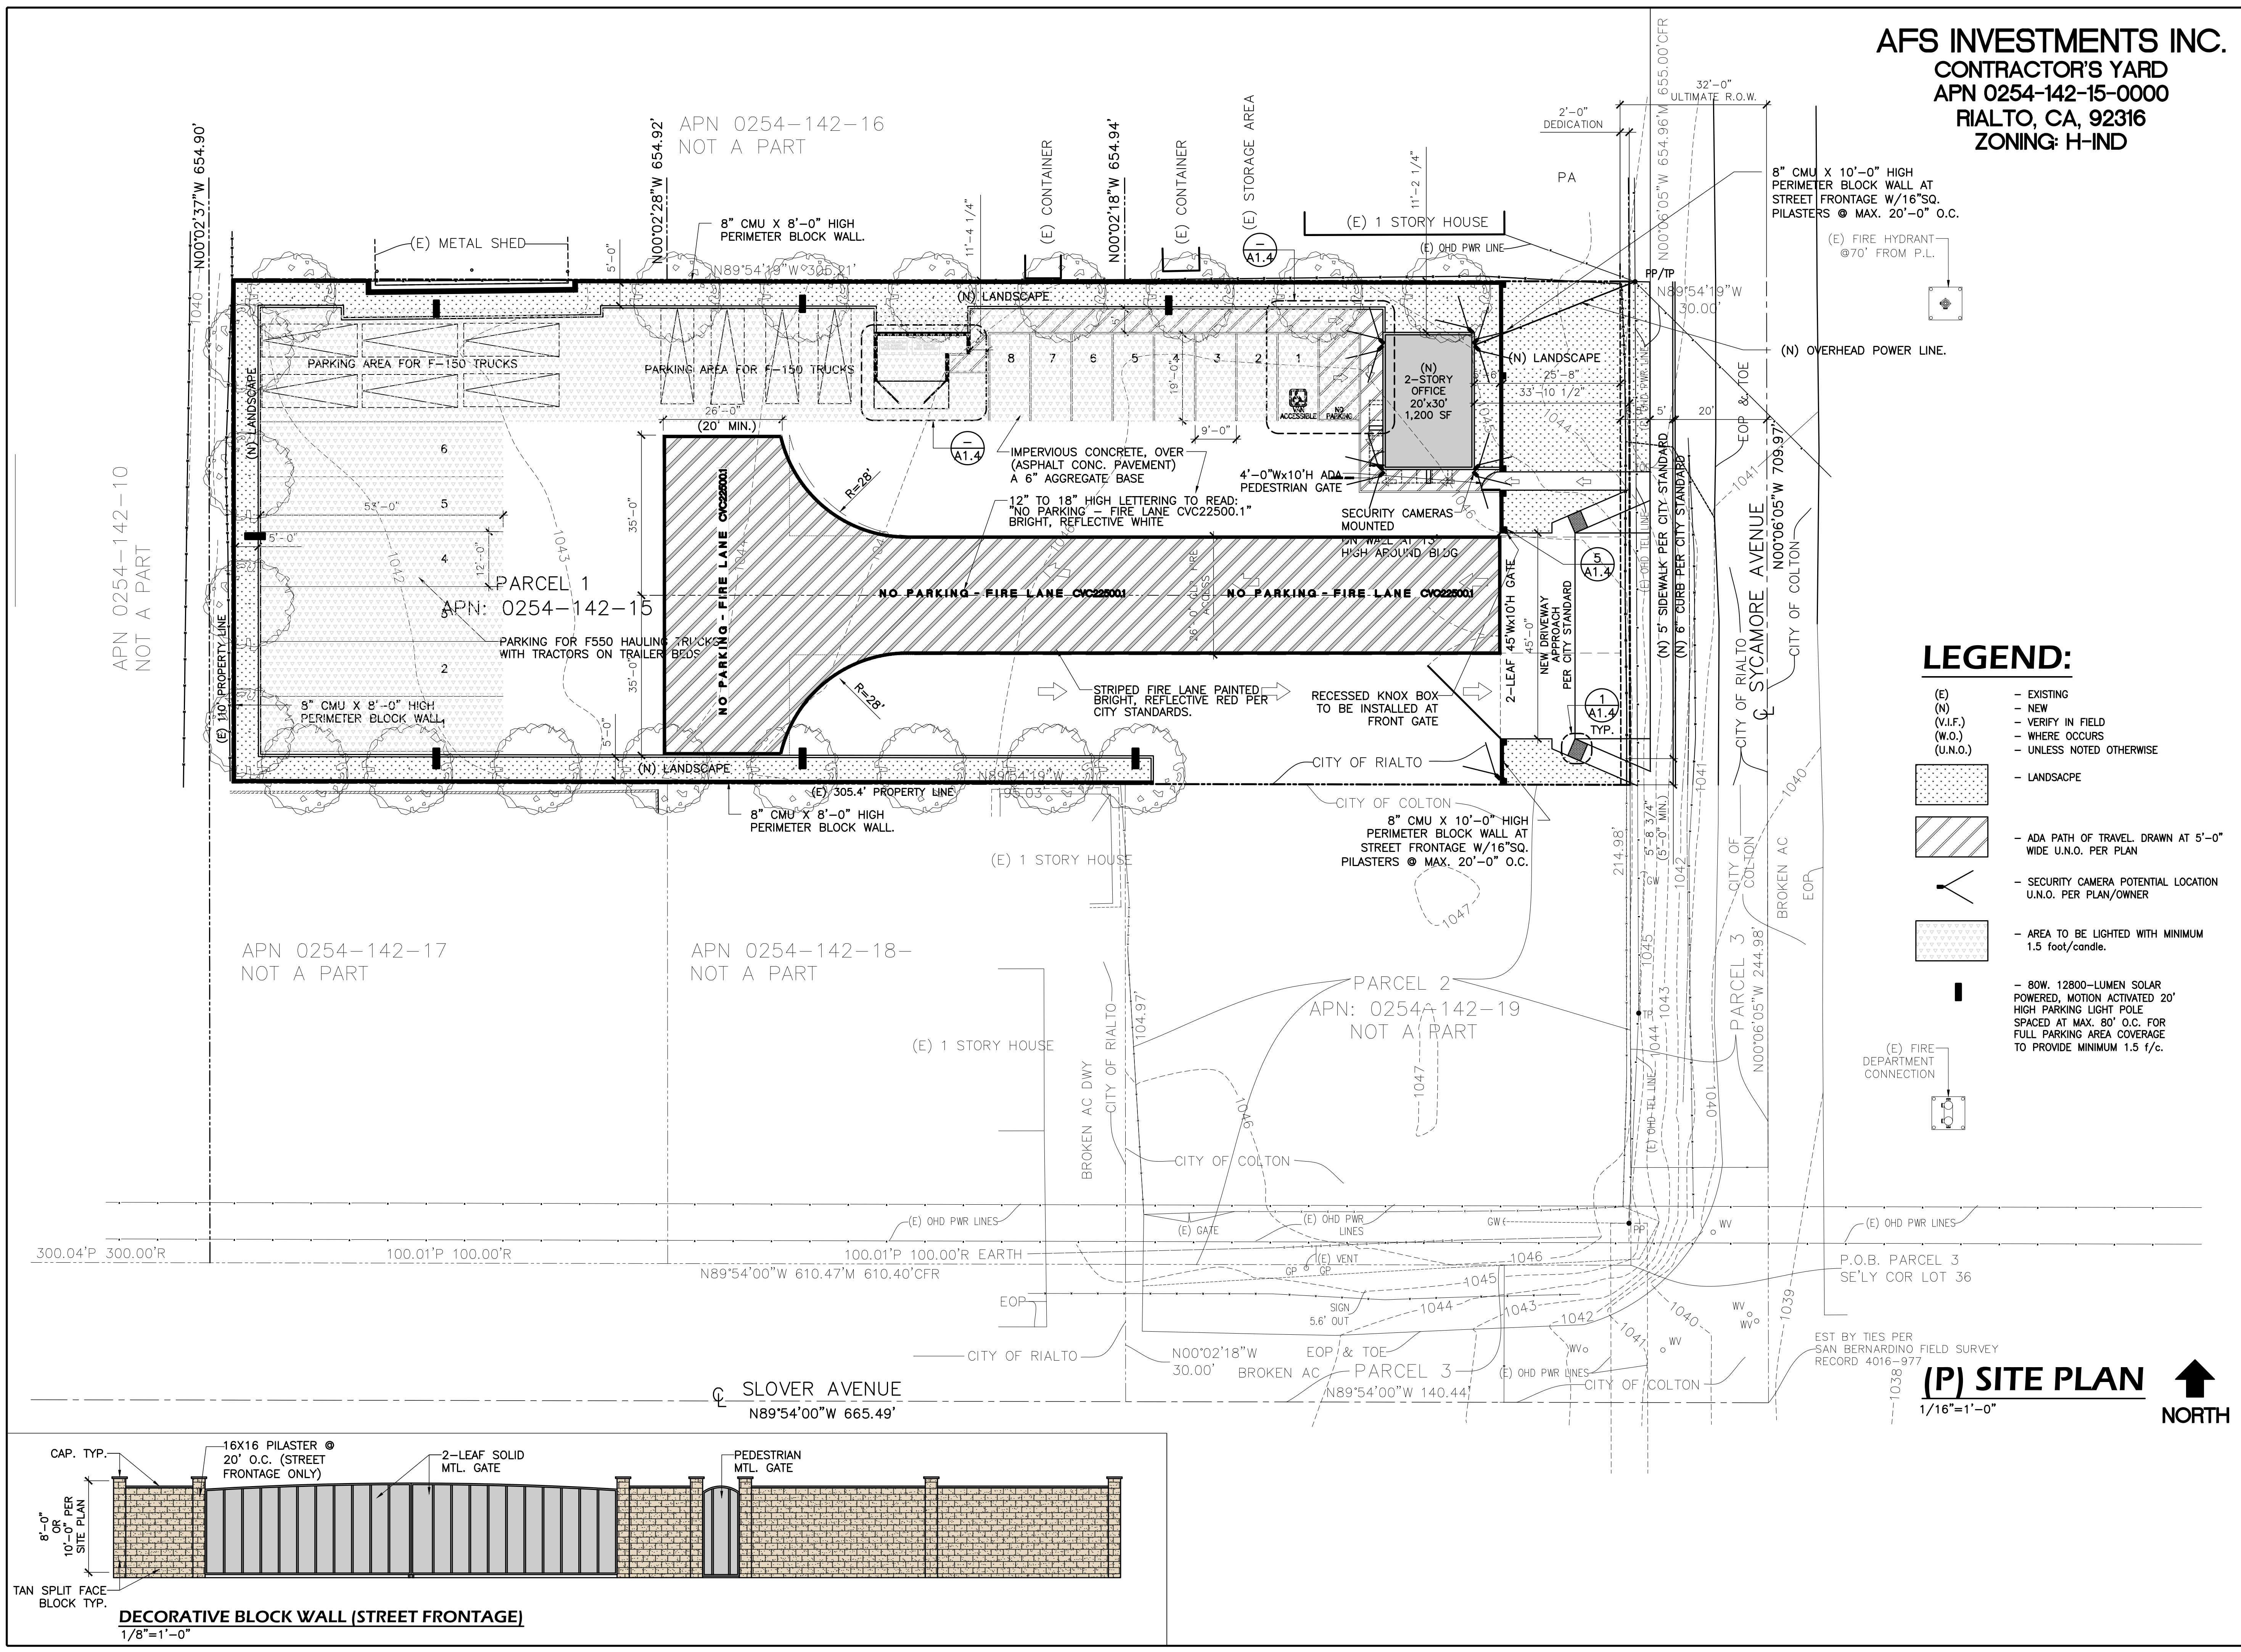

LANDIN & ASSOCIATES
 BUILDING DESIGN CONSULTANTS

5594 Western Ave.
 San Bernardino, CA 92407
 16689 E. Foothill Blvd. #205
 Fontana, CA 92335
 (909) 489-0466 T.
 a.landin@landinassoc.com

CONSULTANT:

PROJECT

AFS INVESTMENTS LLC
CONTRACTOR'S YARD

APN: 0254-142-15-0000

TITLE

(P) SITE PLAN

ISSUANCES

REVISIONS

NO	DATE	BY	REMARKS

DRAWN BY: A.L.
 CHECKED: A.L.
 DATE: 7-01-20
 SCALE: AS NOTED
 JOB NO.

A-1.01