


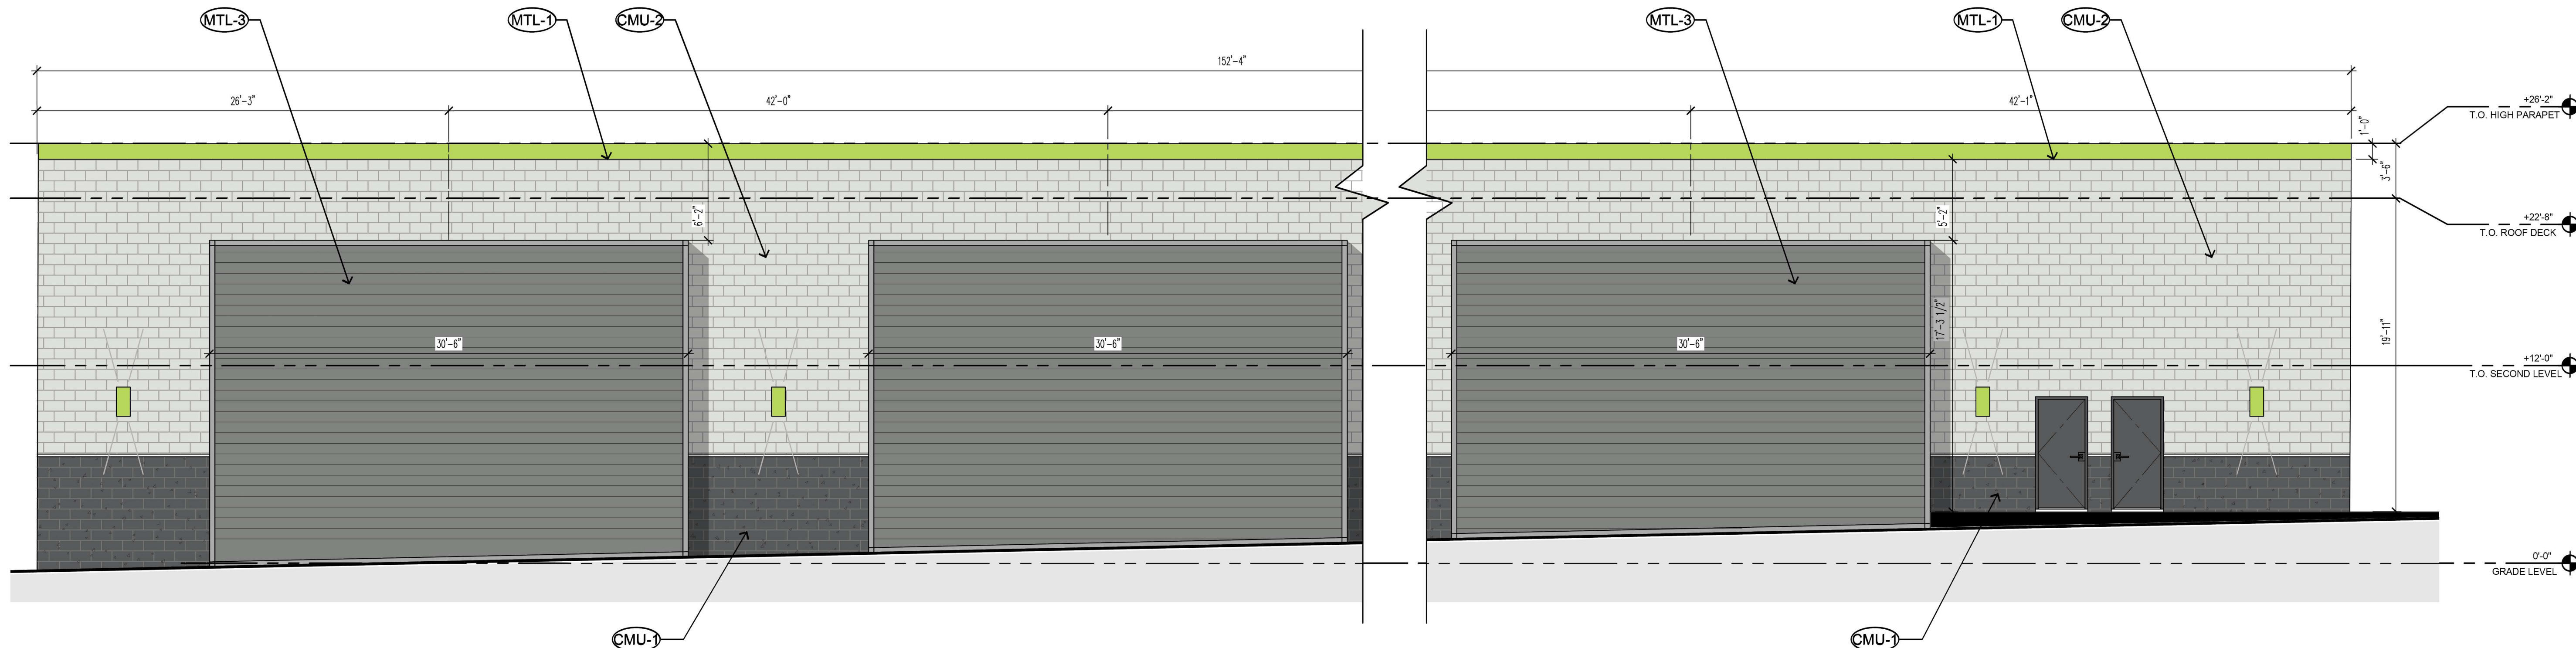

1 WEST ELEVATION Δ
SCALE: 3/16" = 1'-0"



2 SOUTH ELEVATION Δ
SCALE: 3/16" = 1'-0"



3 NORTH ELEVATION Δ
SCALE: 3/16" = 1'-0"

KEY NOTES			
1	FUTURE SIGNAGE LOCATION BY OTHERS. ELECTRICAL TO PROVIDE REQUIRED BACKING AS REQUIRED (SIGNAGE UNDER A SEPARATE PERMIT)		
2	WALL PACK LIGHT FIXTURE TYP. SEE ELECTRICAL		
3	1" REGLET ALUMINUM		
4	WALL LIGHT FIXTURE. PER ELECTRICAL		
5	EXISTING LEASING OFFICE		
6	ROOF RIDGE LINE		
MAT'L	DESCRIPTION	COLOR	FINISH
CMU-1	8" SPLIT FACED CMU BLOCK BY ANGELUS BLOCK	IRON ORE (SW7067)	CLEAR BLOCK SEALER
CMU-2	8" PRECISION FACE CMU BLOCK BY ANGELUS BLOCK	NEBULOUS WHITE (SW7063)	CLEAR BLOCK SEALER
CMU-3	8" 4-Score 2x1 SPLIT FACED CMU BLOCK BY ANGELUS BLOCK	NEBULOUS WHITE (SW7063)	CLEAR BLOCK SEALER
MTL-1	METAL TRIM	EXR WASABI GREEN	PREFINISHED
MTL-2	PRE-FABRICATED METAL CANOPY WITH TE-BACK ROOF, ANNEX DESIGN	EXR WASABI GREEN	PREFINISHED
MTL-3	CORRUGATED METAL PANEL	TRICORN BLACK (SW6258)	PREFINISHED
PL-1	CEMENT PLASTER SYSTEM	NEBULOUS WHITE (SW7063)	20/30 SAND STUCCO FINISH
SF-1	ALUMINUM STOREFRONT FRAMES WITH OPERABLE DOOR WHERE OCCURS	EXR WASABI GREEN	KAWNEER ALUMINUM NO. 14
SF-2	ALUMINUM SPANDREL WINDOW	TRICORN BLACK (SW6258)	KAWNEER ALUMINUM NO. 14

EXTERIOR FINISH SCHEDULE

LICENSED ARCHITECT
No. C26641
Ren. 4/30/21
STATE OF CALIFORNIA

Copyright © 2021 Magellan Architects
All rights reserved. The documents prepared by the Architect for this project are the sole property of the Architect. No part of this document may be reproduced, stored in a retrieval system, or transmitted in any form or by any means, electronic, mechanical, photocopying, recording, or by any information storage and retrieval system, without the express written approval of Magellan Architects. The Architect assumes no responsibility for the construction of the project, and the quality of the construction is the responsibility of the contractor. The Architect's responsibility is limited to the design and construction of the project as shown on the drawings and specifications. The Architect is not responsible for the construction of the project, and the quality of the construction is the responsibility of the contractor. The Architect's responsibility is limited to the design and construction of the project as shown on the drawings and specifications.

Magellan
ARCHITECTS
10540 Tabor Ave. Suite 175
Tel (949) 515-9600
www.magellanarchitects.com

Copyright © 2021 Magellan Architects

REVISIONS

NO.	DATE	BY
1	4/1/2021	CITY COMMENTS
2	5/5/2021	CITY COMMENTS
3		
4		
5		

ISSUE DATES
CUP/APP. APPROVAL
PERMIT SUBMITTAL
PERMIT RECEIVED:
BID DOCS:
CONSTR. DOCS:

SCALE: AS NOTED
PLOT DATE:
CAD FILE: 20-020_A3.10
JOB NUMBER: 20-020
CHECKED: PA
DRAWN: CV
STATUS: SCH. DESIGN

EXTERIOR ELEVATIONS

A3.20