




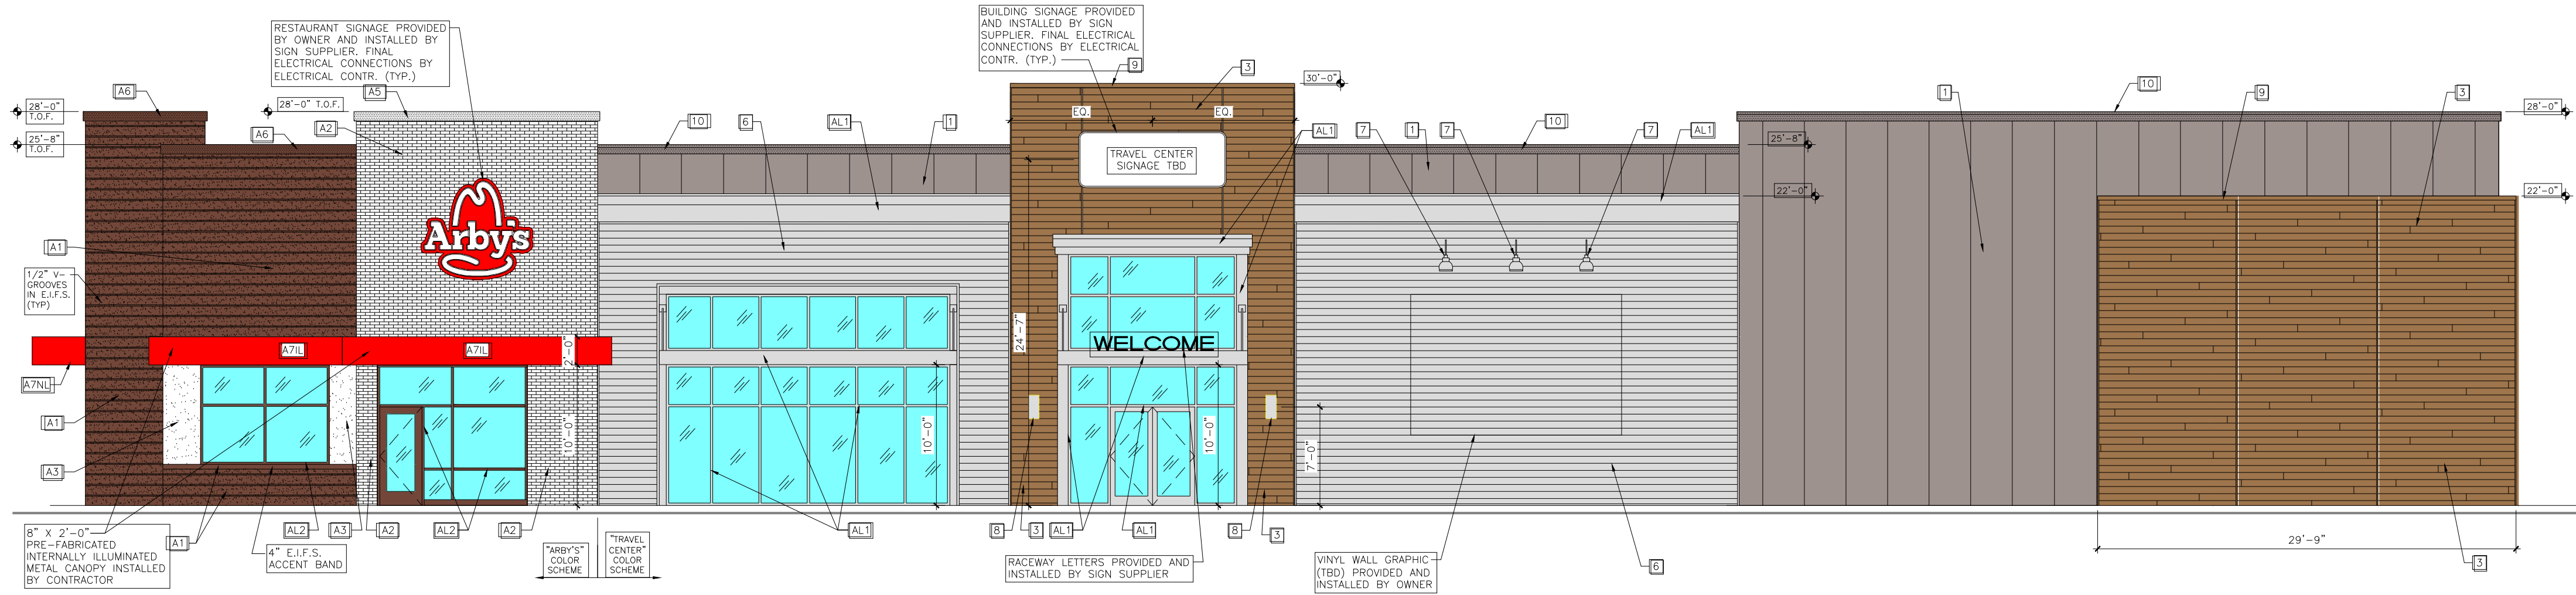

1
A6
FRONT ELEVATION
1/8" = 1'-0"

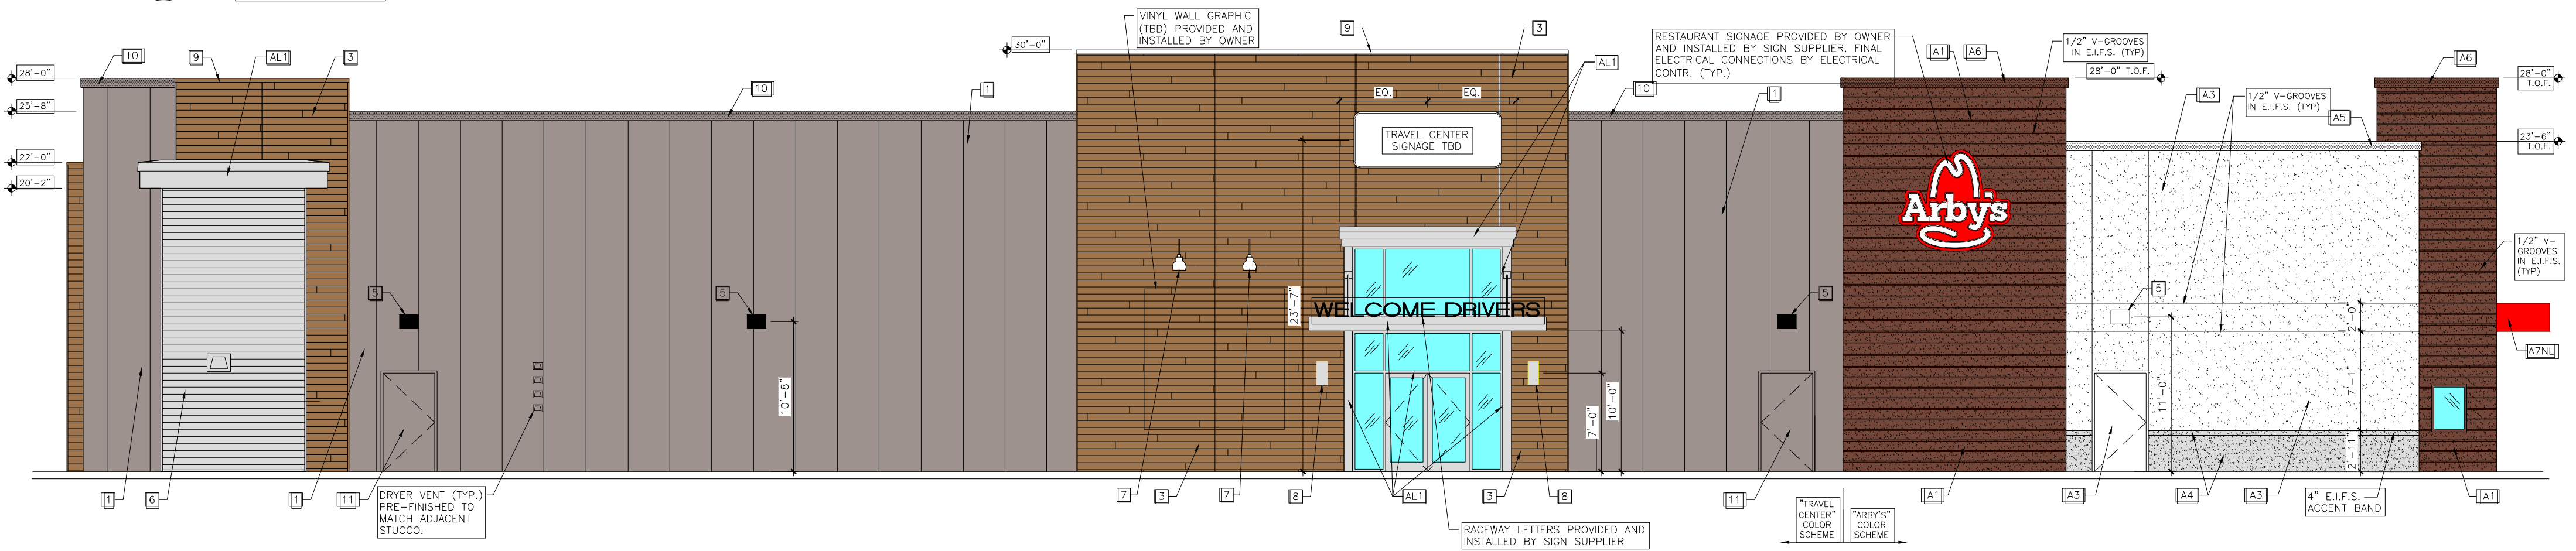

2
A6
REAR ELEVATION
1/8" = 1'-0"

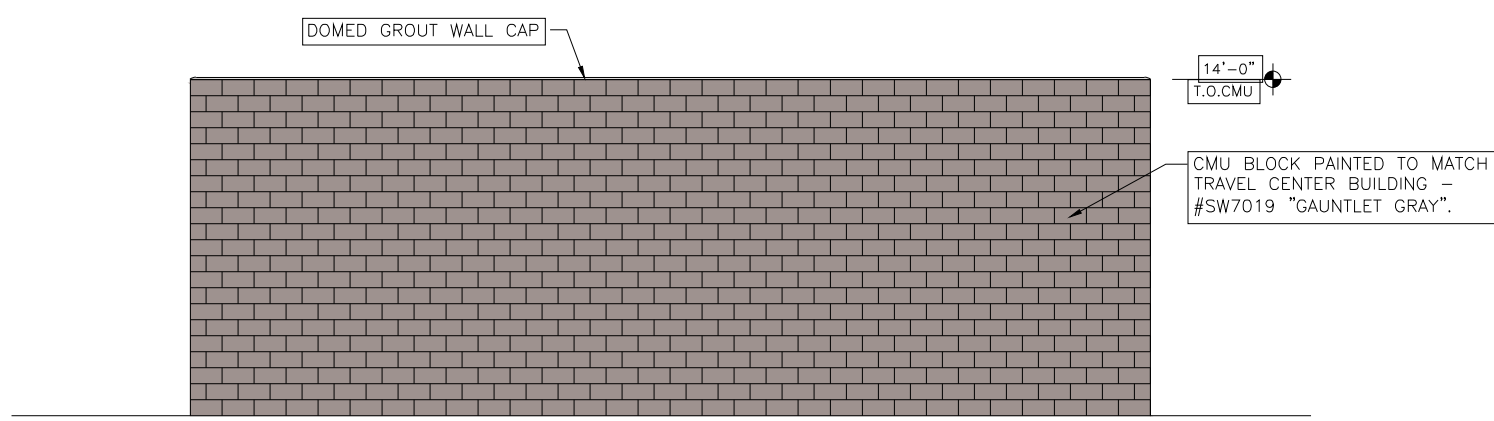

3
A6
TYPICAL SCREEN WALL FOR DUMPSTER ENCLOSURE AND ABOVEGROUND TANKS
1/8" = 1'-0"

TRAVEL CENTER EXTERIOR LEGEND	
1	2" INSULATED EXTERIOR METAL WALL PANEL SYSTEM
2	NOT USED
3	NICHHA WALL SYSTEM-VINTAGE WOOD "CEDAR EPC762F"
4	NOT USED
5	WALL PACK
6	HORIZONTAL RIBBED SIDING ATAS RIGID WALL SYSTEM (MFR160), 24 GAUGE "ACRYLIC COATED GALVALUME" WITH MATCHING TRIM. ALL TRIM, JOINTS, AND TRANSITIONS ARE TO HAVE CONCEALED FASTENERS PER MANUFACTURER'S DETAILS
7	SHORT GOOSENECK LIGHT FIXTURE
8	WALL SCONCE
9	PAINT TO MATCH SHERWIN WILLIAMS "BAKED COOKIE" SW#9098, IN A SATIN FINISH.
10	COPING TO MATCH METAL WALL PANEL PROVIDED WITH PANELS, INSTALLED BY CONTRACTOR
11	DOORS AND FRAMES TO BE PAINTED #SW7019 "GAUNTLET GRAY".
AL1	CLEAR ANODIZED ALUMINUM FINISH
AL2	DARK BRONZE ALUMINUM FINISH

ARBY'S EXTERIOR LEGEND	
A1	ARBY'S E.I.F.S. COLOR TO MATCH "ROCKWOOD DARK BROWN" - SW#2808 W/ HORIZONTAL 1/2" V-GROOVES AT 9" O.C.(TYP.)
A2	ARBY'S E.I.F.S. DRYVIT "CUSTOM BRICK" GROUT 28 PL. TEMPLATE #612 W/NO LIGHT NCB GROUT QUARTZPUTZ #101 SUPER WHITE DPR FINISH
A3	ARBY'S E.I.F.S. DRYVIT COLOR #310 "CHINA WHITE"
A4	ARBY'S E.I.F.S. COLOR TO MATCH "FUNCTIONAL GRAY" - SW#7024
A5	ARBY'S FASCIA DRYVIT COLOR #310 "CHINA WHITE" (COPING TO MATCH FASCIA)
A6	ARBY'S FASCIA PAINT COLOR TO MATCH "ROCKWOOD DARK BROWN" - SW#2808 (COPING TO MATCH FASCIA)
A7NL	ARBY'S RED ACCENT AWNING BY SUPPLIER (ILLUMINATED OR NONILLUMINATED)
A8	ARBY'S EXTERIOR WALL SCONCE

WALL TEXTURE LEGEND	
2" INSULATED EXTERIOR METAL WALL PANEL SYSTEM	HORIZONTAL RIBBED METAL SIDING
NICHHA WALL SYSTEM-VINTAGE WOOD "CEDAR EPC762F"	



EXTERIOR ELEVATIONS

RIALTO TRAVEL CENTER
ALDER AVENUE AND SIERRA LAKES PKWY
RIALTO, CA

DATE: 03/29/21 DRAWN BY: VAB PROJECT: 1328-01
DATE: REV: REVISION DESCRIPTION: INT:


SHEET:

A6

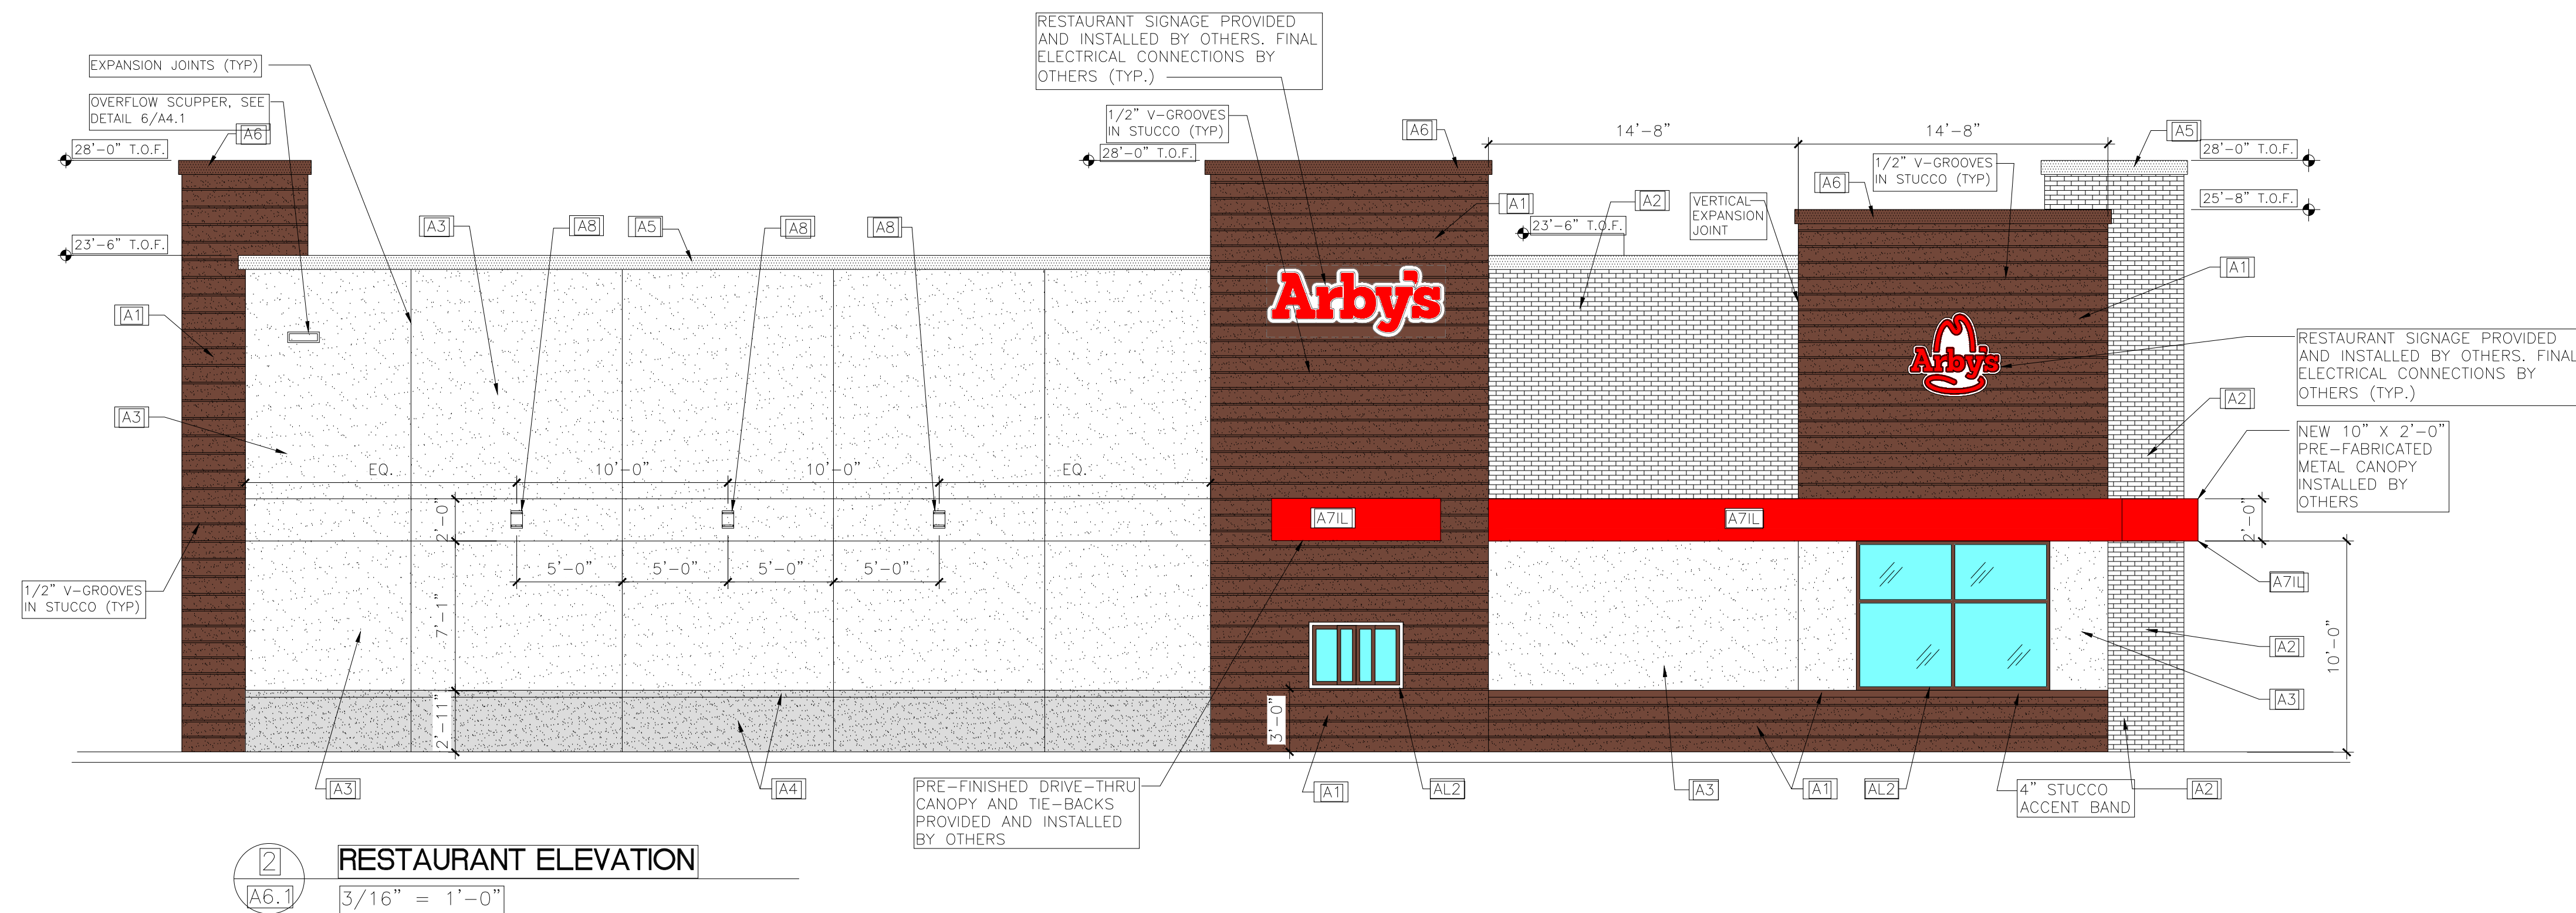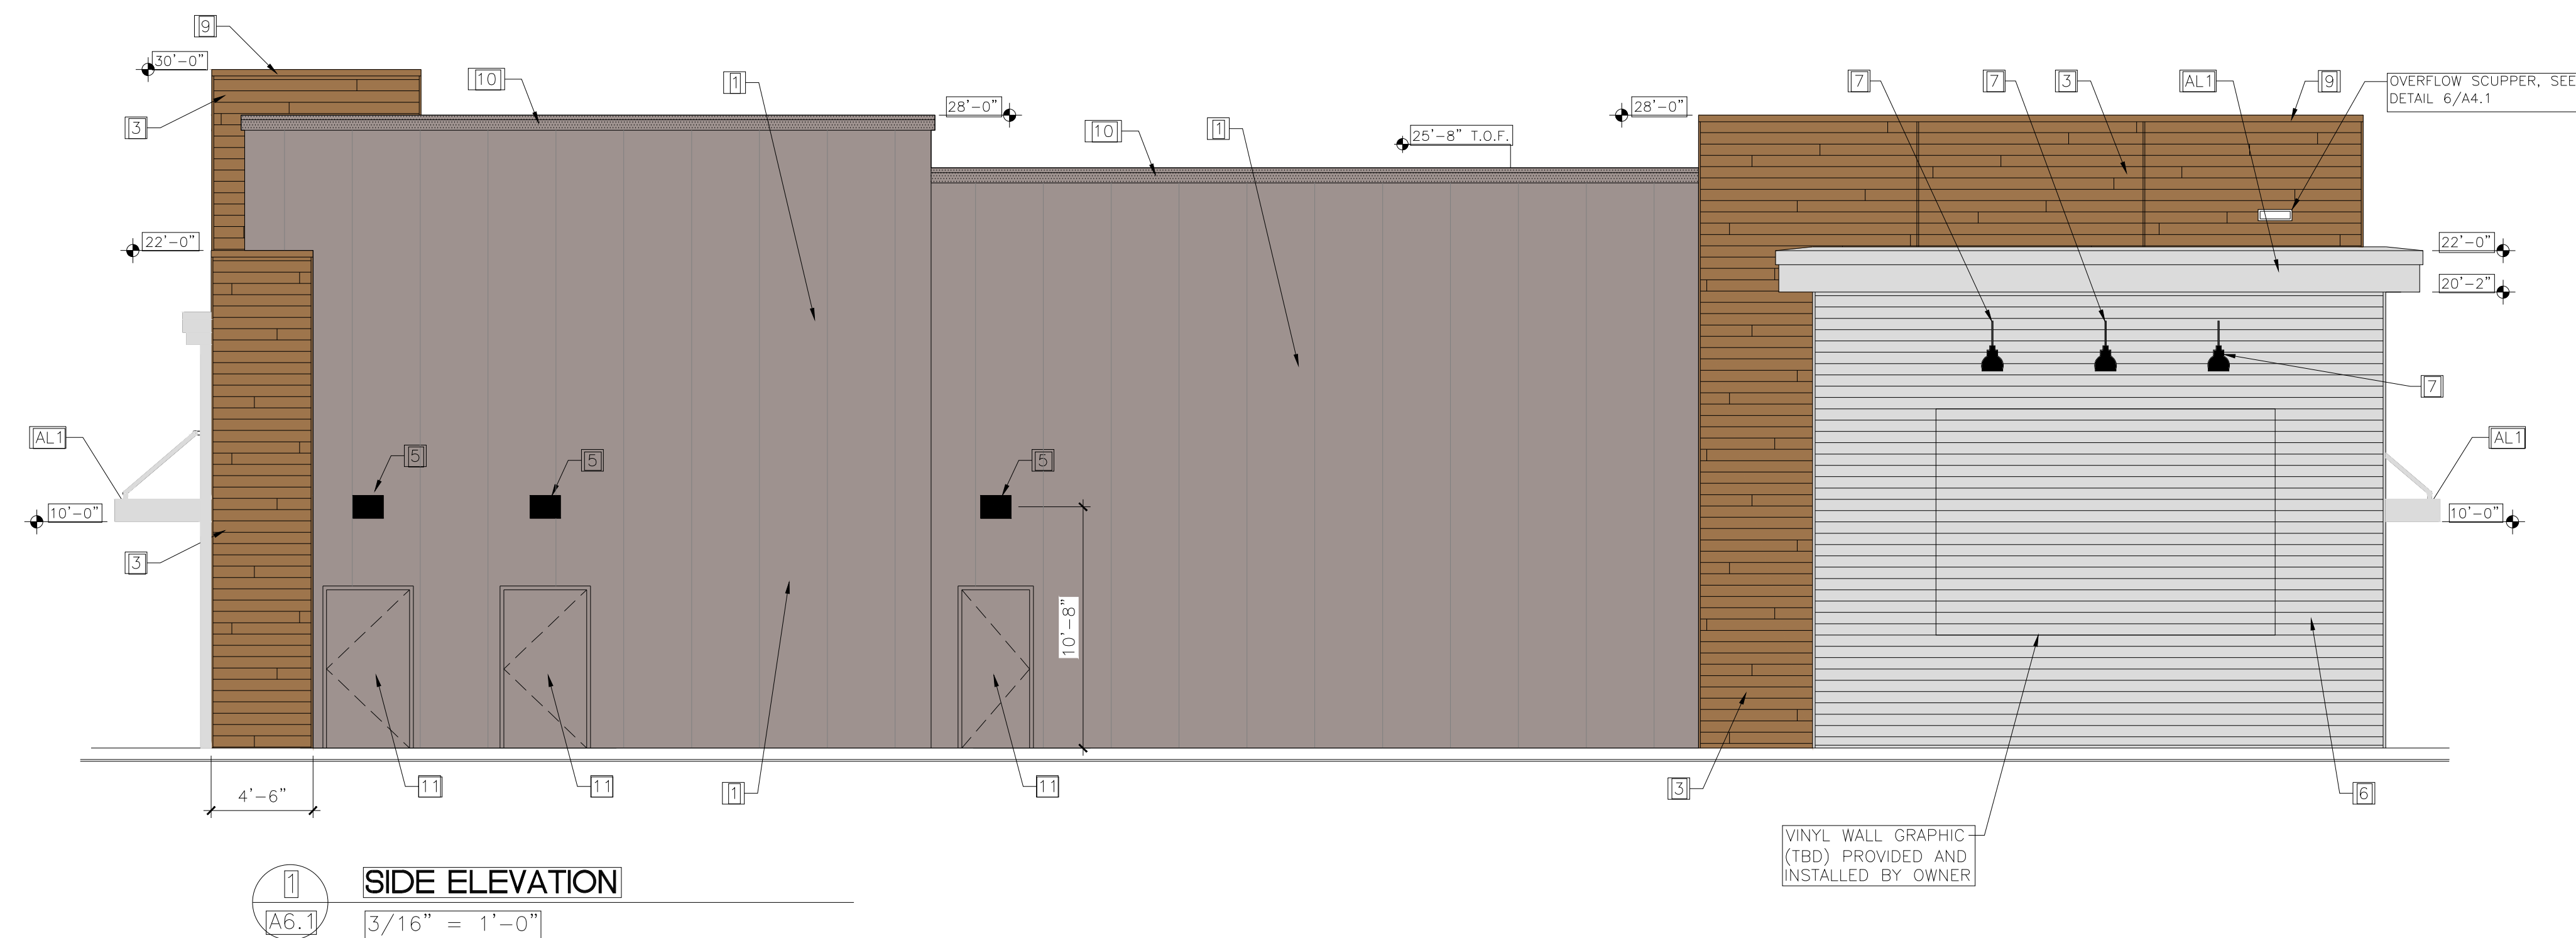

TRAVEL CENTER EXTERIOR DECOR	
1	2" INSULATED EXTERIOR METAL WALL PANEL SYSTEM
2	NOT USED
3	NICHIA WALL SYSTEM-VINTAGE WOOD "CEDAR EPC762F"
4	NOT USED
5	WALL PACK 
6	HORIZONTAL RIBBED SIDING ATAS RIGID WALL SYSTEM (MFR160). 24 GAUGE "ACRYLIC COATED GALVALUME" WITH MATCHING TRIM. ALL TRIM, JOINTS AND TRANSITIONS ARE TO HAVE CONCEALED FASTENERS PER MANUFACTURER'S DETAILS
7	SHORT GOOSENECK LIGHT FIXTURE
8	WALL SCONCE 
9	PAIN'T TO MATCH SHERWIN WILLIAMS "BARKED COGNAC" SW#9009, IN A SATIN FINISH.
10	COPING TO MATCH METAL WALL PANEL PROVIDED WITH PANELS, INSTALLED BY CONTRACTOR
11	DOORS AND FRAMES TO BE PAINTED #SW7019 "GAUNTLET GRAY".
AL1	CLEAR ANODIZED ALUMINUM FINISH
AL2	DARK BRONZE ALUMINUM FINISH

ARBY'S EXTERIOR LEGEND			
A1	ARBY'S E.I.F.S. COLOR TO MATCH "ROCKWOOD DARK BROWN" – SW#2808 W/ HORIZONTAL 1/2" V-GROOVES AT 9" O.C.(TYP.)	A5	ARBY'S FASCIA DRYKIT COLOR #310 "CHINA WHITE" (COPING TO MATCH FASCIA)
A2	ARBY'S E.I.F.S. DRYKIT CUSTOM BRICK 1 1/4" GROUT 28 PL. TEMPLATE #612 MOONLIGHT NCB GROUT QPZTPUTZ #101 SUPER WHITE DFR FINISH	A6	ARBY'S FASCIA PAINT COLOR TO MATCH "ROCKWOOD DARK BROWN" – SW#2808 (COPING TO MATCH FASCIA)
A3	ARBY'S E.I.F.S. DRYKIT COLOR #310 "CHINA WHITE"	A7/L A7/N/L	ARBY'S RED ACCENT AWNING BY SUPPLIER (ILLUMINATED OR NONILLUMINATED)
A4	ARBY'S E.I.F.S. COLOR TO MATCH "FUNCTIONAL GRAY" – SW#7024	A8	ARBY'S EXTERIOR WALL SCOICE

 WALL TEXTURE LEGEND			
2" INSULATED EXTERIOR METAL WALL PANEL SYSTEM		HORIZONTAL PIEBRED METAL SIDING	
		NICHIRIHA WALL SYSTEM—VINTAGE WOOD "CEDAR EPC762F"	

EXTERIOR ELEVATIONS

RIALTO TRAVEL CENTER
ALDER AVENUE AND SIERRA LAKES PKWY
RIALTO, CA

DATE: 03/29/21	DRAWN BY: VAB	PROJECT: 1328-01
DATE: REV:	REVISION DESCRIPTION:	INT.:

© COPYRIGHT, 2021 UNPUBLISHED

SHEET:

A6.1