

Sign Package for:



Project:

- 1 - 4' tall x 16' long LED Sign @ 64 Square Feet.
- 1 - 4' tall x 7.5' long LED Sign @ 30 Square Feet.

Address: 1817 N Riverside Ave. Rialto, CA 92376

Sign Contractor: Bob Hunt @ 909-519-0302

Contents:

- Page 1: Intro & Site Map
- Page 2: Sign A: - South Elevation
- Page 2: Sign B: - North Elevation
- Page 3: Sign A & B: Layout, Construction & Mounting Details

Landlord Approval: _____

City Approval:

SITE MAP / PLAN



Lic.#737465

1952 Alondra Ct. Ontario Ca. 91764
(909) 987 5105 / Bob@SignatureSignCo.com

Project Title:

Dental Care of Rialto


Job Address:

1817 N Riverside Ave. Rialto, CA 92376

Page: 1 of 4

Revision Date:
11 - 19 - 2025

South Elevation: Sign A - 48" tall x 192" long LED Sign @ 64 SQ. FT.

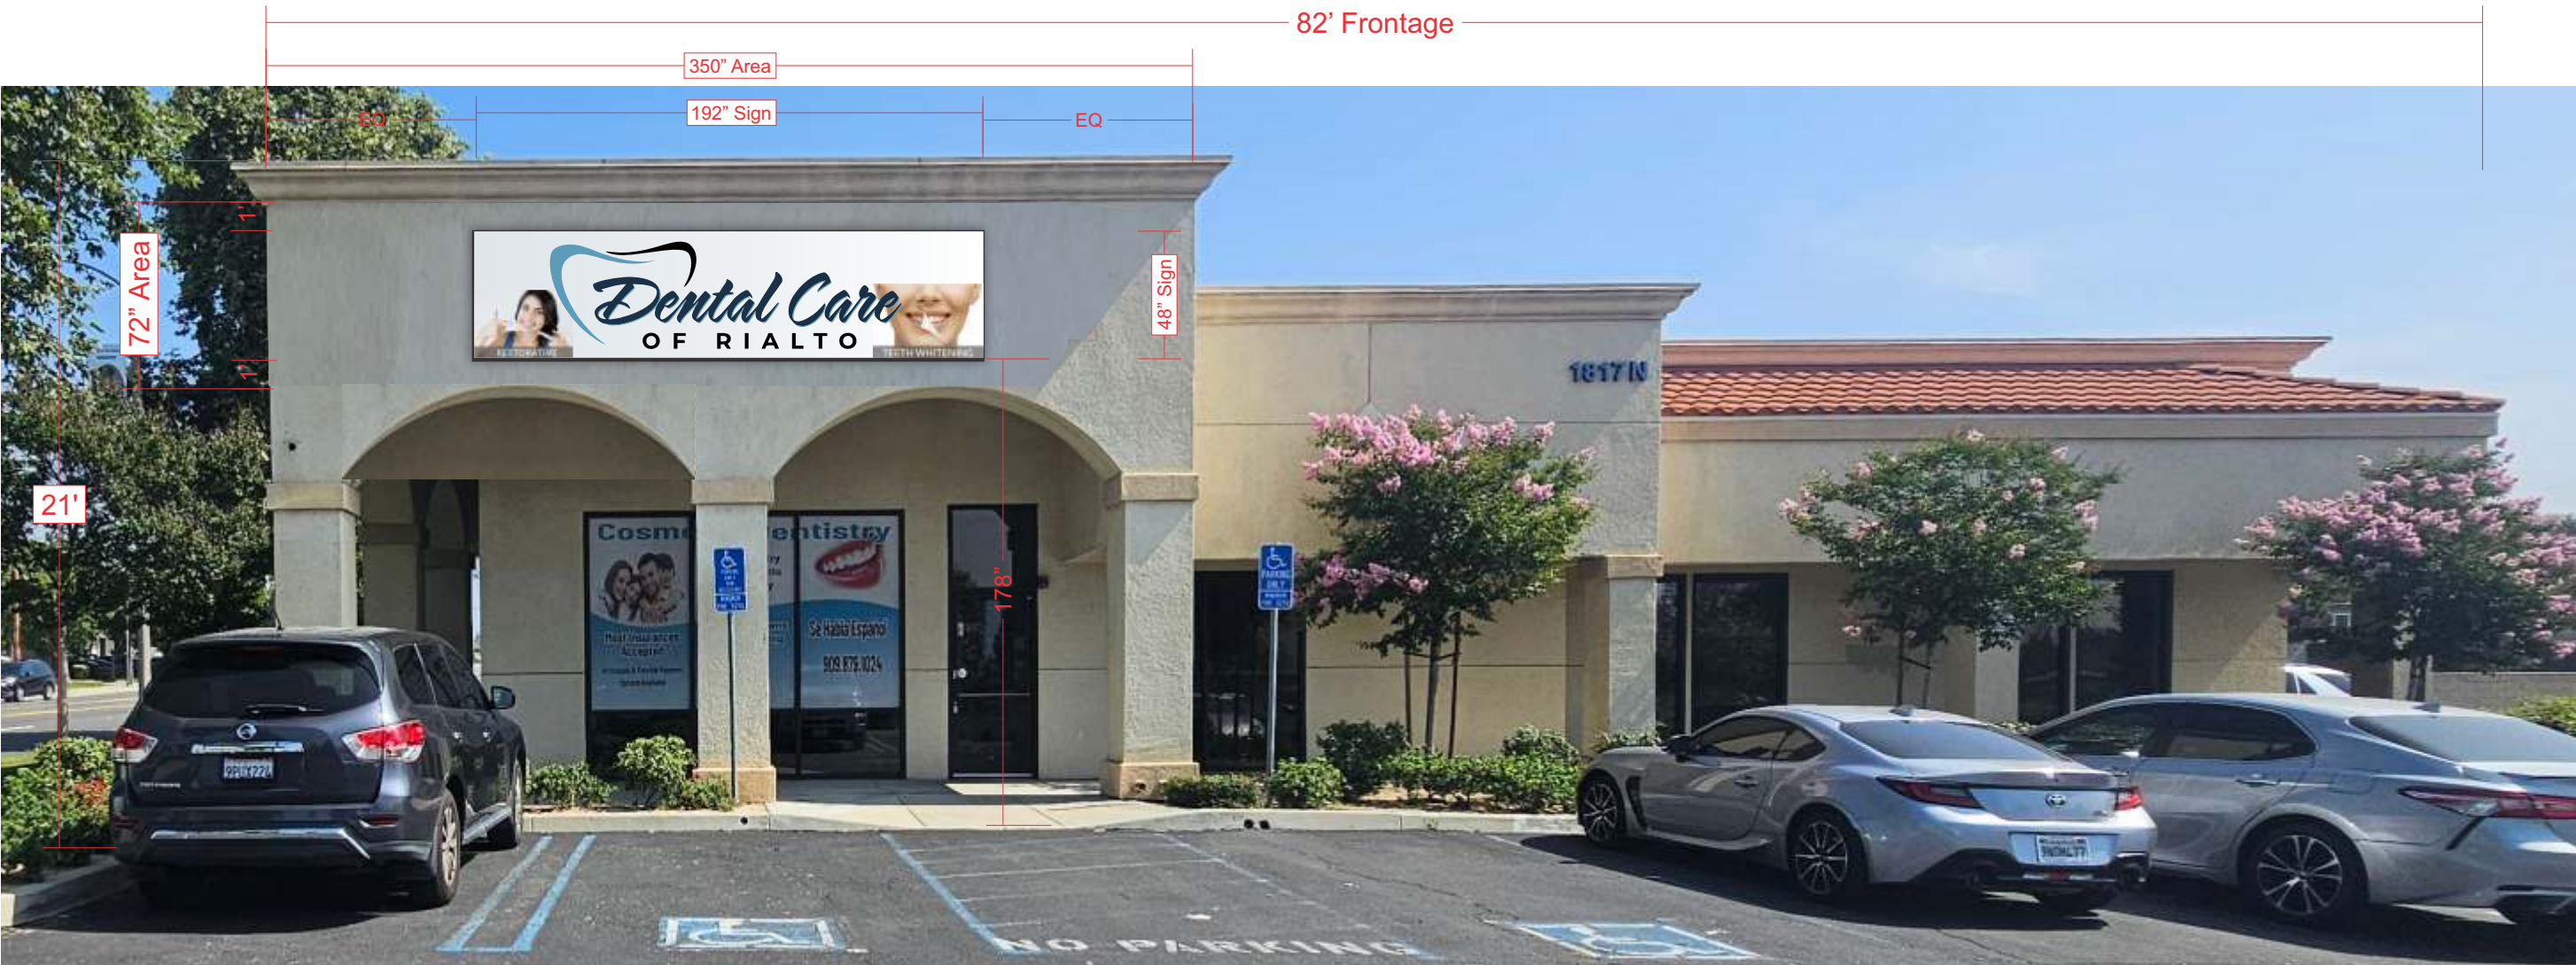

South Elevation

Photo Scale: 3/16" = 1'

Landlord Approval:

City Approval:



Lic.#737465
1952 Alondra Ct. Ontario Ca. 91764
(909) 987 5105 / Bob@SignatureSignCo.com

Project:	Dental Care of Rialto
Address:	1817 N Riverside Ave. Rialto, CA 92376

Page: 2 of 4
Revision Date: 11 - 19 - 2025

North Elevation: Sign B - 48” tall x 90” long LED Sign @ 30 SQ. FT.



North Elevation

Photo Scale: 3/16" = 1'

Landlord Approval:

City Approval:



1952 Alondra Ct. Ontario Ca. 91764
(909) 987 5105 / Bob@SignatureSignCo.com

Lic.#737465

Project:

Dental Care of Rialto

Address:


1817 N Riverside Ave. Rialto, CA 92376

Page: 3 of 4


Revision Date:
11 - 19 - 2025

Sign A: Layout & Construction Detail

Sign: A & B Construction & Mounting Detail

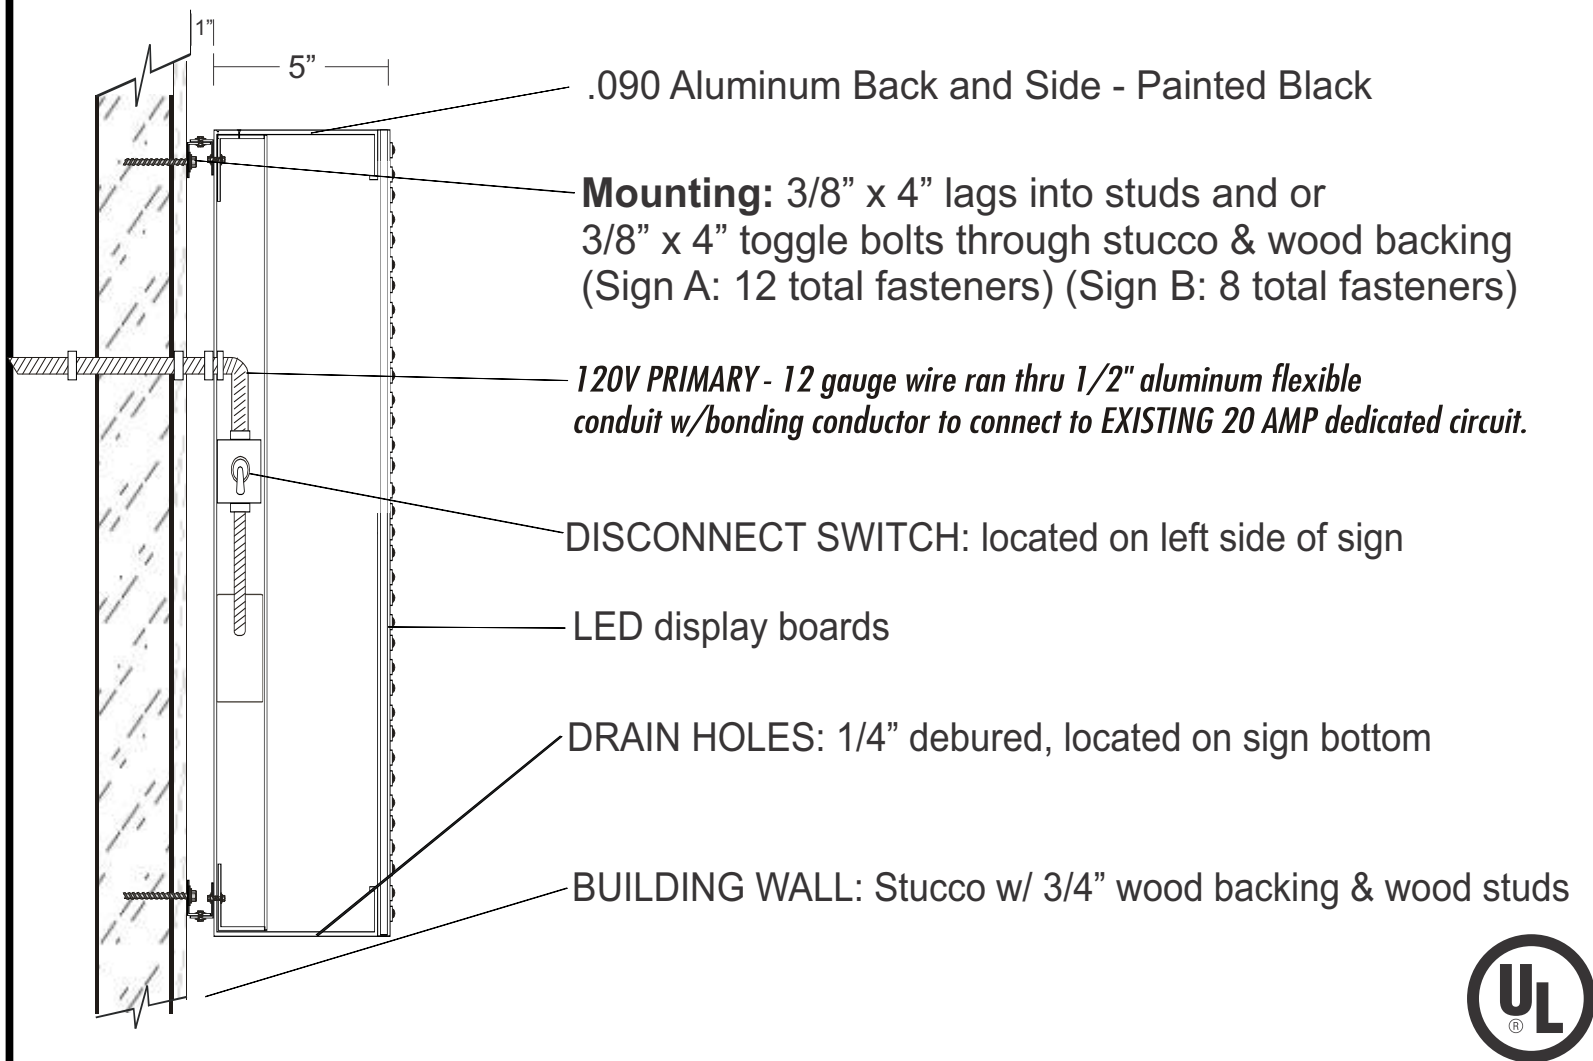

Sign: A & B, Front View, Size & Graphics Layout:

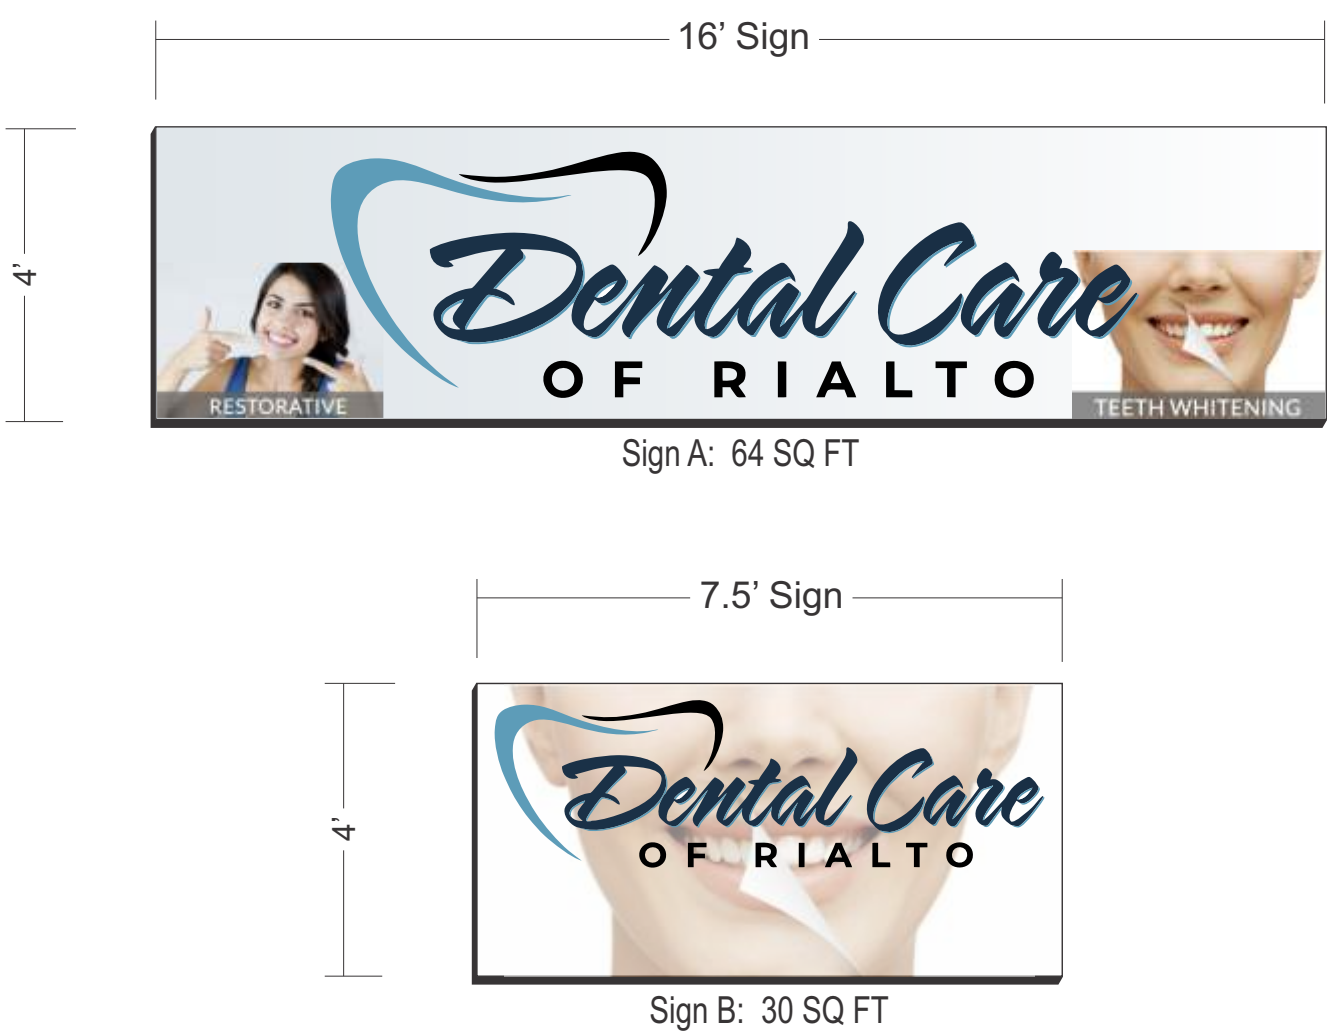

Landlord Approval:

City Approval: