


FINISH SCHEDULE

- 1. FIELD COLOR - SW6140 MODERATE WHITE
- 2. ACCENT COLOR - SW7043 WORLDY GRAY
- 3. ACCENT COLOR - SW7052 GRAY AREA
- 4. BASE ACCENT COLOR - SW6165 CONNECTED GRAY
- 5. GLAZING - SEE KEYNOTE 5 - PPG VISTACOOOL PACIFICA REFLECTIVE #2.
- 6. GLAZING - SEE KEYNOTE 6 - PPG SOLARCOOL PACIFICA REFLECTIVE #2.


KEYNOTES

- 1. PRIMARY ENTRANCE.
- 2. PAINTED 12' WIDE X 15' HIGH LEVEL VERTICAL LIFT TRUCK DOOR.
- 3. PAINTED 9' WIDE X 10' HIGH VERTICAL LIFT TRUCK DOOR.
- 4. 3' X 7' PAINTED METAL MAN DOOR.
- 5. 2" WIDE X 3/4" DEEP HORIZONTAL / VERTICAL REVEAL.
- 6. BLUE GLASS IN ANODIZED ALUMINUM STOREFRONT FRAME SYSTEM.
- 7. PAINTED CONCRETE TILT-UP EXTERIOR WALL CONSTRUCTION.
- 8. PROPOSED FUTURE TENANT SIGNAGE LOCATION TO BE APPROVED UNDER A SEPARATE PERMIT.
- 9. INTERNAL DOWNSPOUTS ALL SIDES.
- 10. ROLLING / SWINGING 8'-0" HIGH TUBULAR STEEL SECURITY GATE WITH KNOX BOX FOR FIRE DEPARTMENT ACCESS.
- 11. NEW PAINTED CONCRETE TILT-UP SCREEN WALL SHALL BE 14'-0" MIN. AS MEASURED FROM THE TRUCK COURT SIDE, AND SHALL BE 8'-0" MAX. - BERM AS MEASURED FROM THE STREET SIDE.

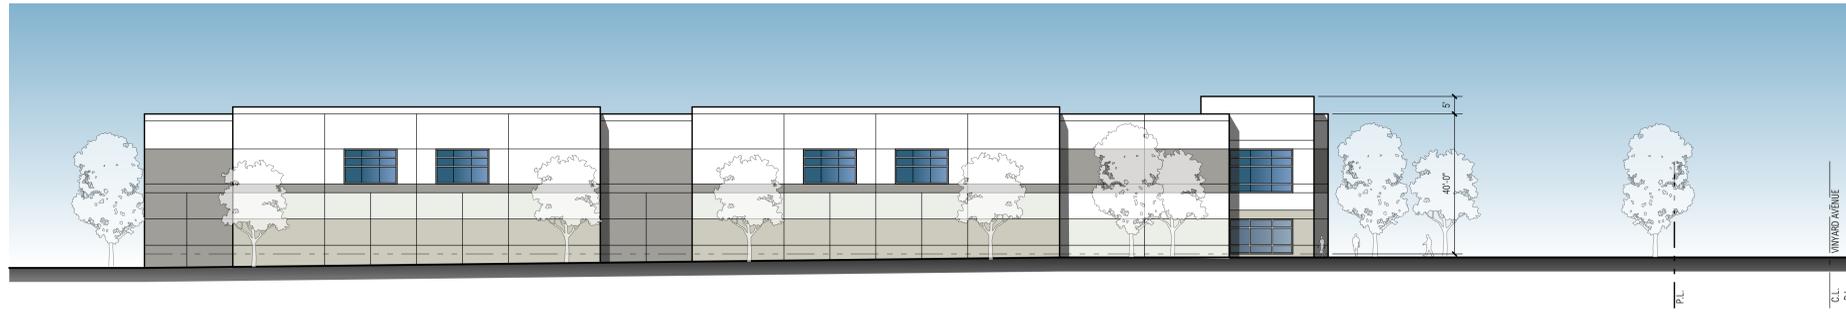


NORTH ELEVATION

SCALE: 1" = 20'-0"

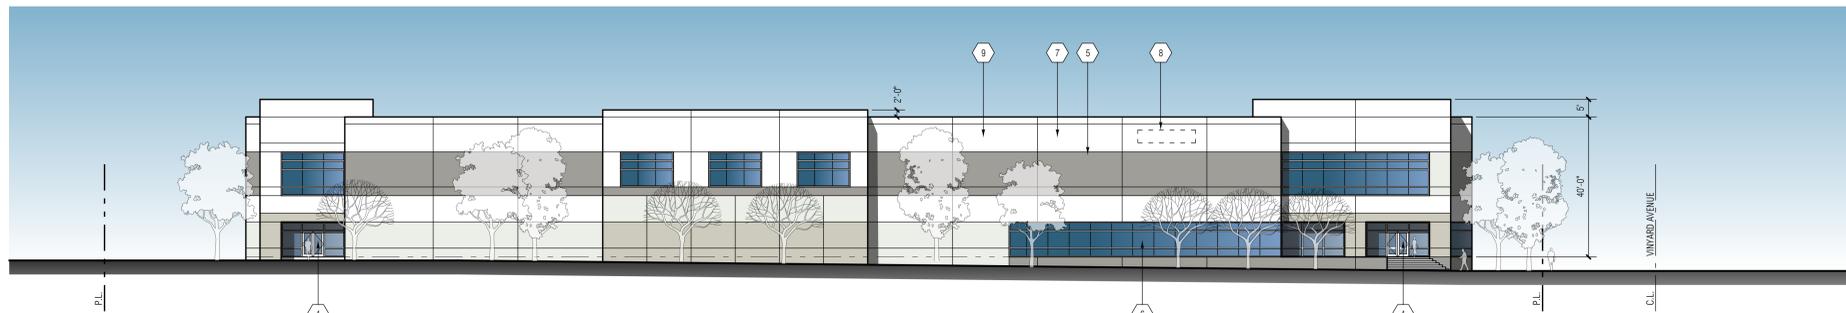

WEST ELEVATION - LOCUST AVENUE

SCALE: 1" = 20'-0"

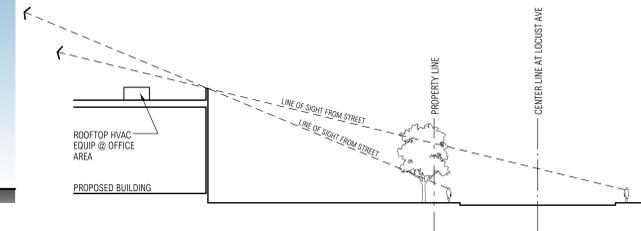


SITE SECTION @ STREET

SCALE: 1" = 30'-0"



SOUTH ELEVATION - VINEYARD AVENUE

SCALE: 1" = 20'-0"

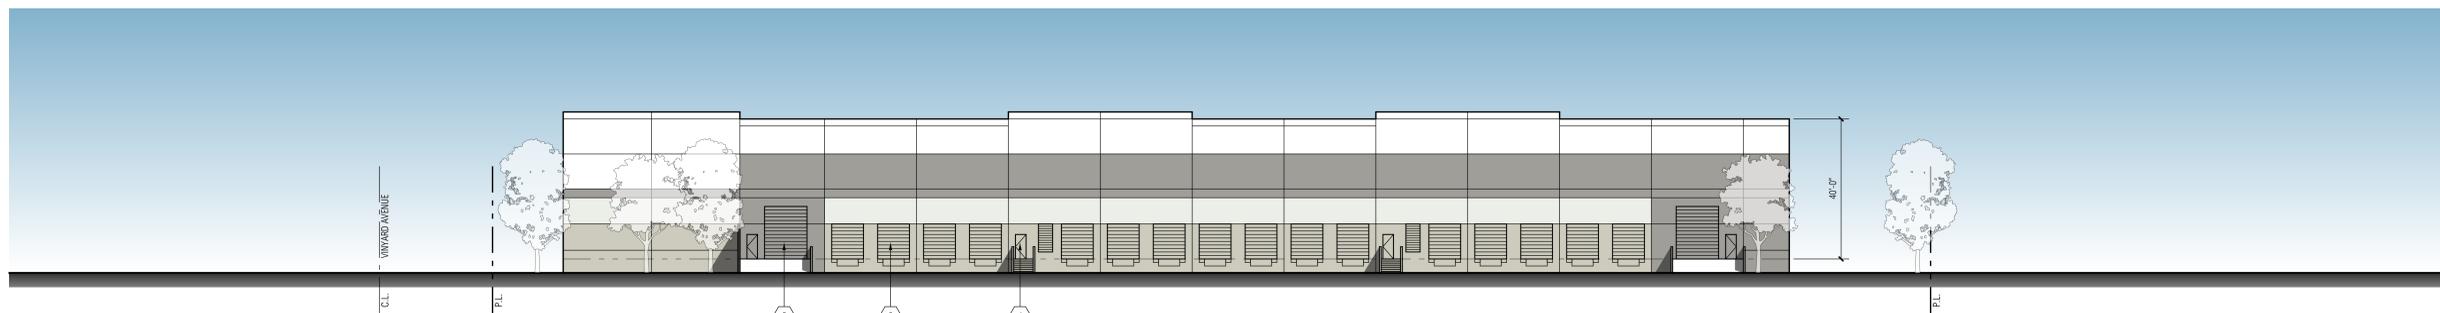

EAST ELEVATION

SCALE: 1" = 20'-0"

CONSULTANT

PROFESSIONAL SEALS

VINEYARD INDUSTRIAL BUILDING

0000 LOCUST AVENUE
RIALTO, CALIFORNIA

CDREP, LLC
523 MAIN STREET
EL SEGUNDO, CA 90245
310-428-3302
ATTN: MARK BACHLI

MARK	DATE	DESCRIPTION
SD	10/06/2017	SCHEMATIC DESIGN

RG	PROJECT NO:	17047.00
RG	OWNER PROJECT NO:	00000.00
RG	CAD FILE NAME:	17047-00-A3-1P
RG	DRAWN BY:	CF
RG	CHKD BY:	DR
RG	COPYRIGHT	RG, OFFICE OF ARCHITECTURAL DESIGN
RG	SHEET TITLE	ELEVATIONS