



EAST ELEVATION

SCALE 1/8" = 1'




NORTH ELEVATION

SCALE 1/8" = 1'



SOUTH ELEVATION

SCALE 1/8" = 1'

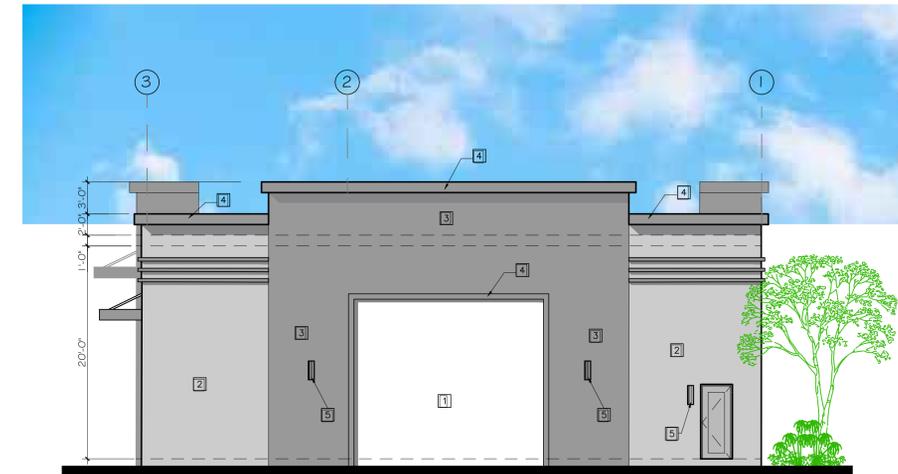


WEST ELEVATION

SCALE 1/8" = 1'

KEYNOTES

- 1 STUCCO PLASTER "SAND FLOAT"
COLOR :50 CRYSTAL WHITE (79) BASE 100
BY LAHABRA STUCCO PREMIUM LIFESTYLES
COLLECTION OR OTHER COLOR APPROVED
BY THE OWNER AND BY THE CITY.
- 2 STUCCO PLASTER "SAND FLOAT"
COLOR :16 SILVER GREY (57) BASE 200
BY LAHABRA STUCCO PREMIUM LIFESTYLES
COLLECTION OR OTHER COLOR APPROVED
BY THE OWNER AND BY THE CITY.
- 3 STUCCO PLASTER "SAND FLOAT"
COLOR :81593 BAY RINGE (32) BASE 100
BY LAHABRA STUCCO PREMIUM LIFESTYLES
COLLECTION OR OTHER COLOR APPROVED
BY THE OWNER AND BY THE CITY.
- 4 MOLDINGS
COLOR : LUNAR SURFACE N460-3
BY BEHR MARQUEE
COLLECTION OR OTHER COLOR APPROVED
BY THE OWNER AND BY THE CITY.
- 5 DECORATIVE SCONCE LIGHTING.
- 6 PROPOSED SIGN LOCATION
(TO BE APPROVED UNDER A SEPARATE PERMIT APPLICATION)
- 7 METAL TRELLIS PANELS
- 8 DECORATIVE BLOCK WALL WITH CAP
SLUMP BLOCK COLOR BUFF WITH CAP COLOR OLD PUEBLO
- 9 DECORATIVE BLOCK WALLS SHALL BE 7' IN HEIGHT
ALL NEW PERIMETER WALLS WITH A LENGTH OF 100 FEET OR MORE,
SHALL HAVE DECORATIVE PILASTERS EVERY 50 FEET.
- 10 CANOPIES (METAL)

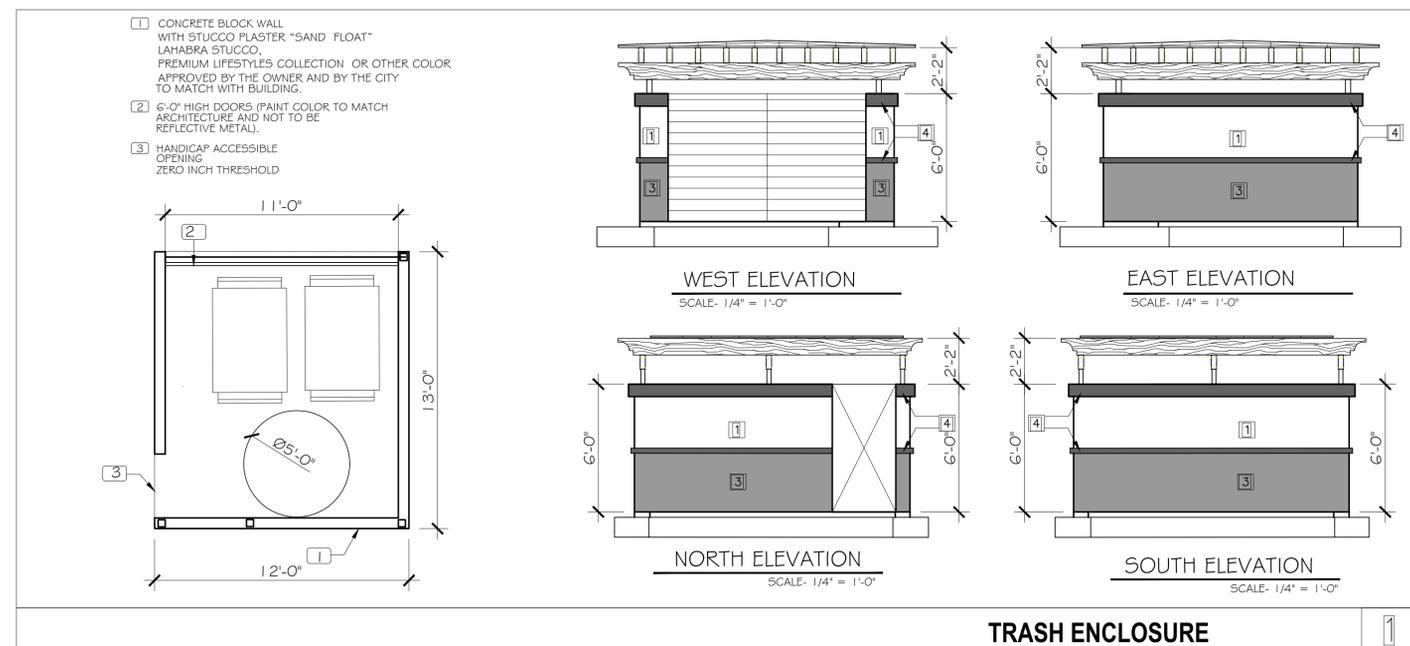

DIXI DESIGN

BUILDING DESIGN
1231 N. CACTUS AVE. #E RIALTO, CA. 92376
CREATIVE DEVELOPMENT & QUALITY
(909) 549-5563
LISA A. SERVENO

These drawings and ideas are the property of dixi design and shall not be reproduced, changed or copied in any form or any means, nor are they to be assigned to any third party without first obtaining the express written permission and consent of dixi design.

REVISIONS

NEW BUILDING / WAREHOUSE

MIROS ENTERPRISES LLC.
LARCH AVE.
RIALTO, CA 92376
A.P.N. 0128-151-17-0000

APPLICANT / OWNER

PLAN NAME
PROPOSED ELEVATIONS

SHEET No.
A-3

SCALE: AS SHOWN
DATE PLOT: 9/25



DIXI DESIGN

BUILDING DESIGN
1231 N. CACTUS AVE # 92376
CREATIVE DEVELOPMENT & QUALITY
(909) 549-5563

These drawings and ideas are the property of dixi design and shall not be reproduced, changed or copied in any form or any means, nor are they to be assigned to any third party without first obtaining the express written permission and consent of dixi design.

REVISIONS

SUBMITTAL

SCOPE OF WORK
NEW BUILDING / WAREHOUSE

APPLICANT / OWNER
MIROS ENTERPRISES LLC.
LARCH AVE,
RIALTO, CA 92376

APR. NO. 0128-15-17-0000

PLAN NAME

3D
RENDERING

SHEET NO.

3D

SCALE

AS SHOWN

DATE PLOT

9/25