




A WEST ELEVATION
A3 SCALE: 1/8" = 1'-0"

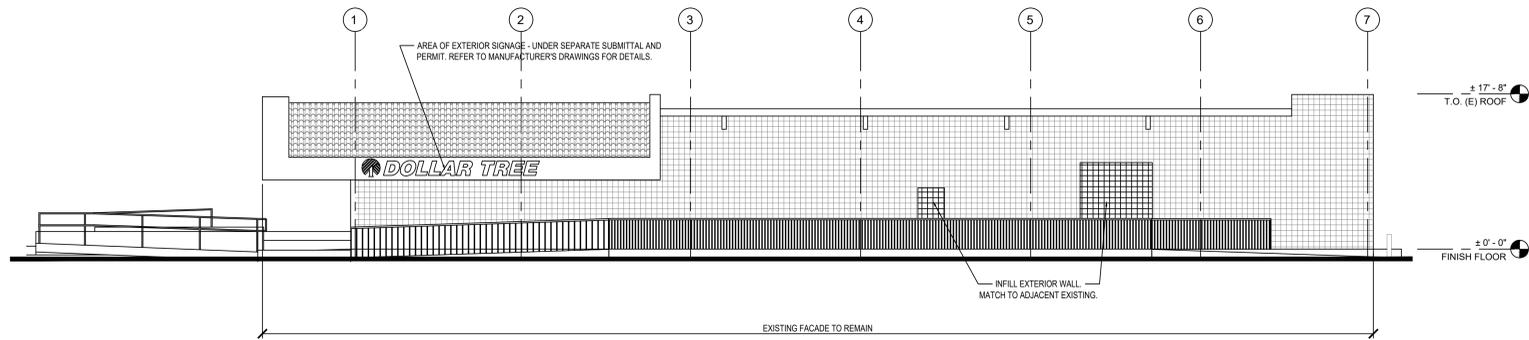

B SOUTH ELEVATION
A3 SCALE: 1/8" = 1'-0"

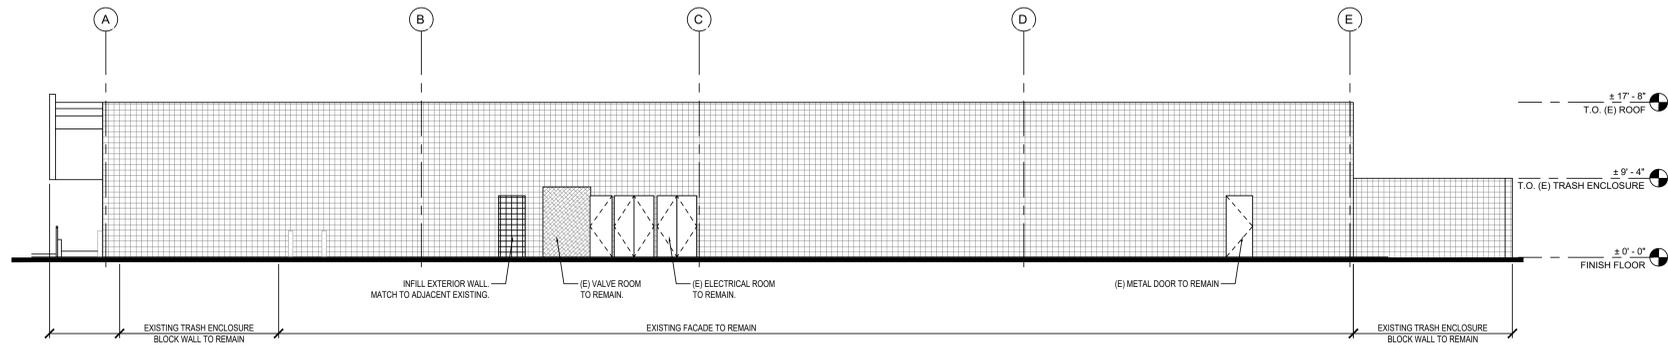

C EAST ELEVATION
A3 SCALE: 1/8" = 1'-0"

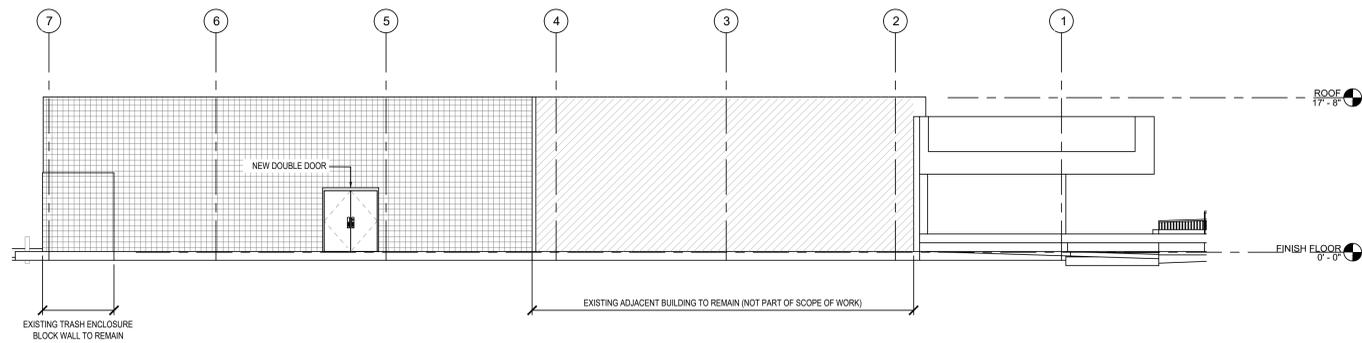

D NORTH ELEVATION
A3 SCALE: 1/8" = 1'-0"

CONSTRUCTION NOTES:
GENERAL CONTRACTOR SHALL REMOVE AND DISPOSE OF ANY AND ALL PREVIOUS TENANT'S EXTERIOR SIGNAGE LEFT BEHIND. ALL EXISTING MATERIALS TO REMAIN WHICH ARE DAMAGED OR OTHERWISE DISTURBED BY REMOVAL OF PREVIOUS TENANT SIGNAGE SHALL BE PATCHED OR REPAIRED AND PAINTED TO MATCH EXISTING ADJACENT MATERIALS SO THAT THE REPAIR IS IMPERCEPTIBLE. CONTRACTORS SHALL NOT INCLUDE THIS SCOPE OF WORK IN THEIR BID AND WILL BE HANDLED VIA CHANGE ORDER AFTER SITE EVALUATION IS DONE BY WINNING BIDDER. CONTRACTOR SHALL FORWARD THE EVALUATION AND PRICE QUOTE TO THE DOLLAR TREE PROJECT MANAGER FOR APPROVAL PRIOR TO PERFORMING ANY AND ALL WORK.

PERMIT NOTE:
PROPOSED BUILDING SIGNAGE AND BUILDING ADDRESS NUMBER SHALL BE SUBMITTED UNDER SEPARATE PERMIT. SIGNAGE CONTRACTOR TO SUBMIT SIGNAGE SHOP DRAWINGS TO THE CITY OF LA PALMA PLANNING DEPARTMENT FOR REVIEW AND APPROVAL PRIOR TO FABRICATION AND INSTALLATION.

KD
Kinetic Design

29833 Santa Margarita Pkwy, Suite 300
Rancho Santa Margarita, CA, 92688
951.710.6334
Web: kineticdesignbuild
Email: info@kineticdesignbuild

CRAIG S. BLUMIE
No. C-31661
RN 3310000
STATE OF CALIFORNIA
06/05/2023

mark	date	description

date	project	designed	drawn	checked
06/05/23				

DOLLAR TREE
500 Volvo Pkwy, Chesapeake, VA 23320
Main: 757-321-5000
Web: dollarstore.com

DOLLAR TREE
194 WEST FOOTHILL BLVD.
BALTO, CA 92376
EXTERIOR ELEVATIONS

project drawing

sheet

A3

THESE DRAWINGS AND THE INFORMATION CONTAINED ON THEM ARE THE SOLE PROPERTY OF KINETIC DESIGN. ANY USE OF THESE DOCUMENTS OR THE INFORMATION CONTAINED HEREIN, CAN ONLY BE USED WITH WRITTEN PERMISSION FROM KINETIC DESIGN. KINETIC DESIGN ASSUMES NO LIABILITY FOR THESE DRAWINGS OR INFORMATION CONTAINED THEREIN.