

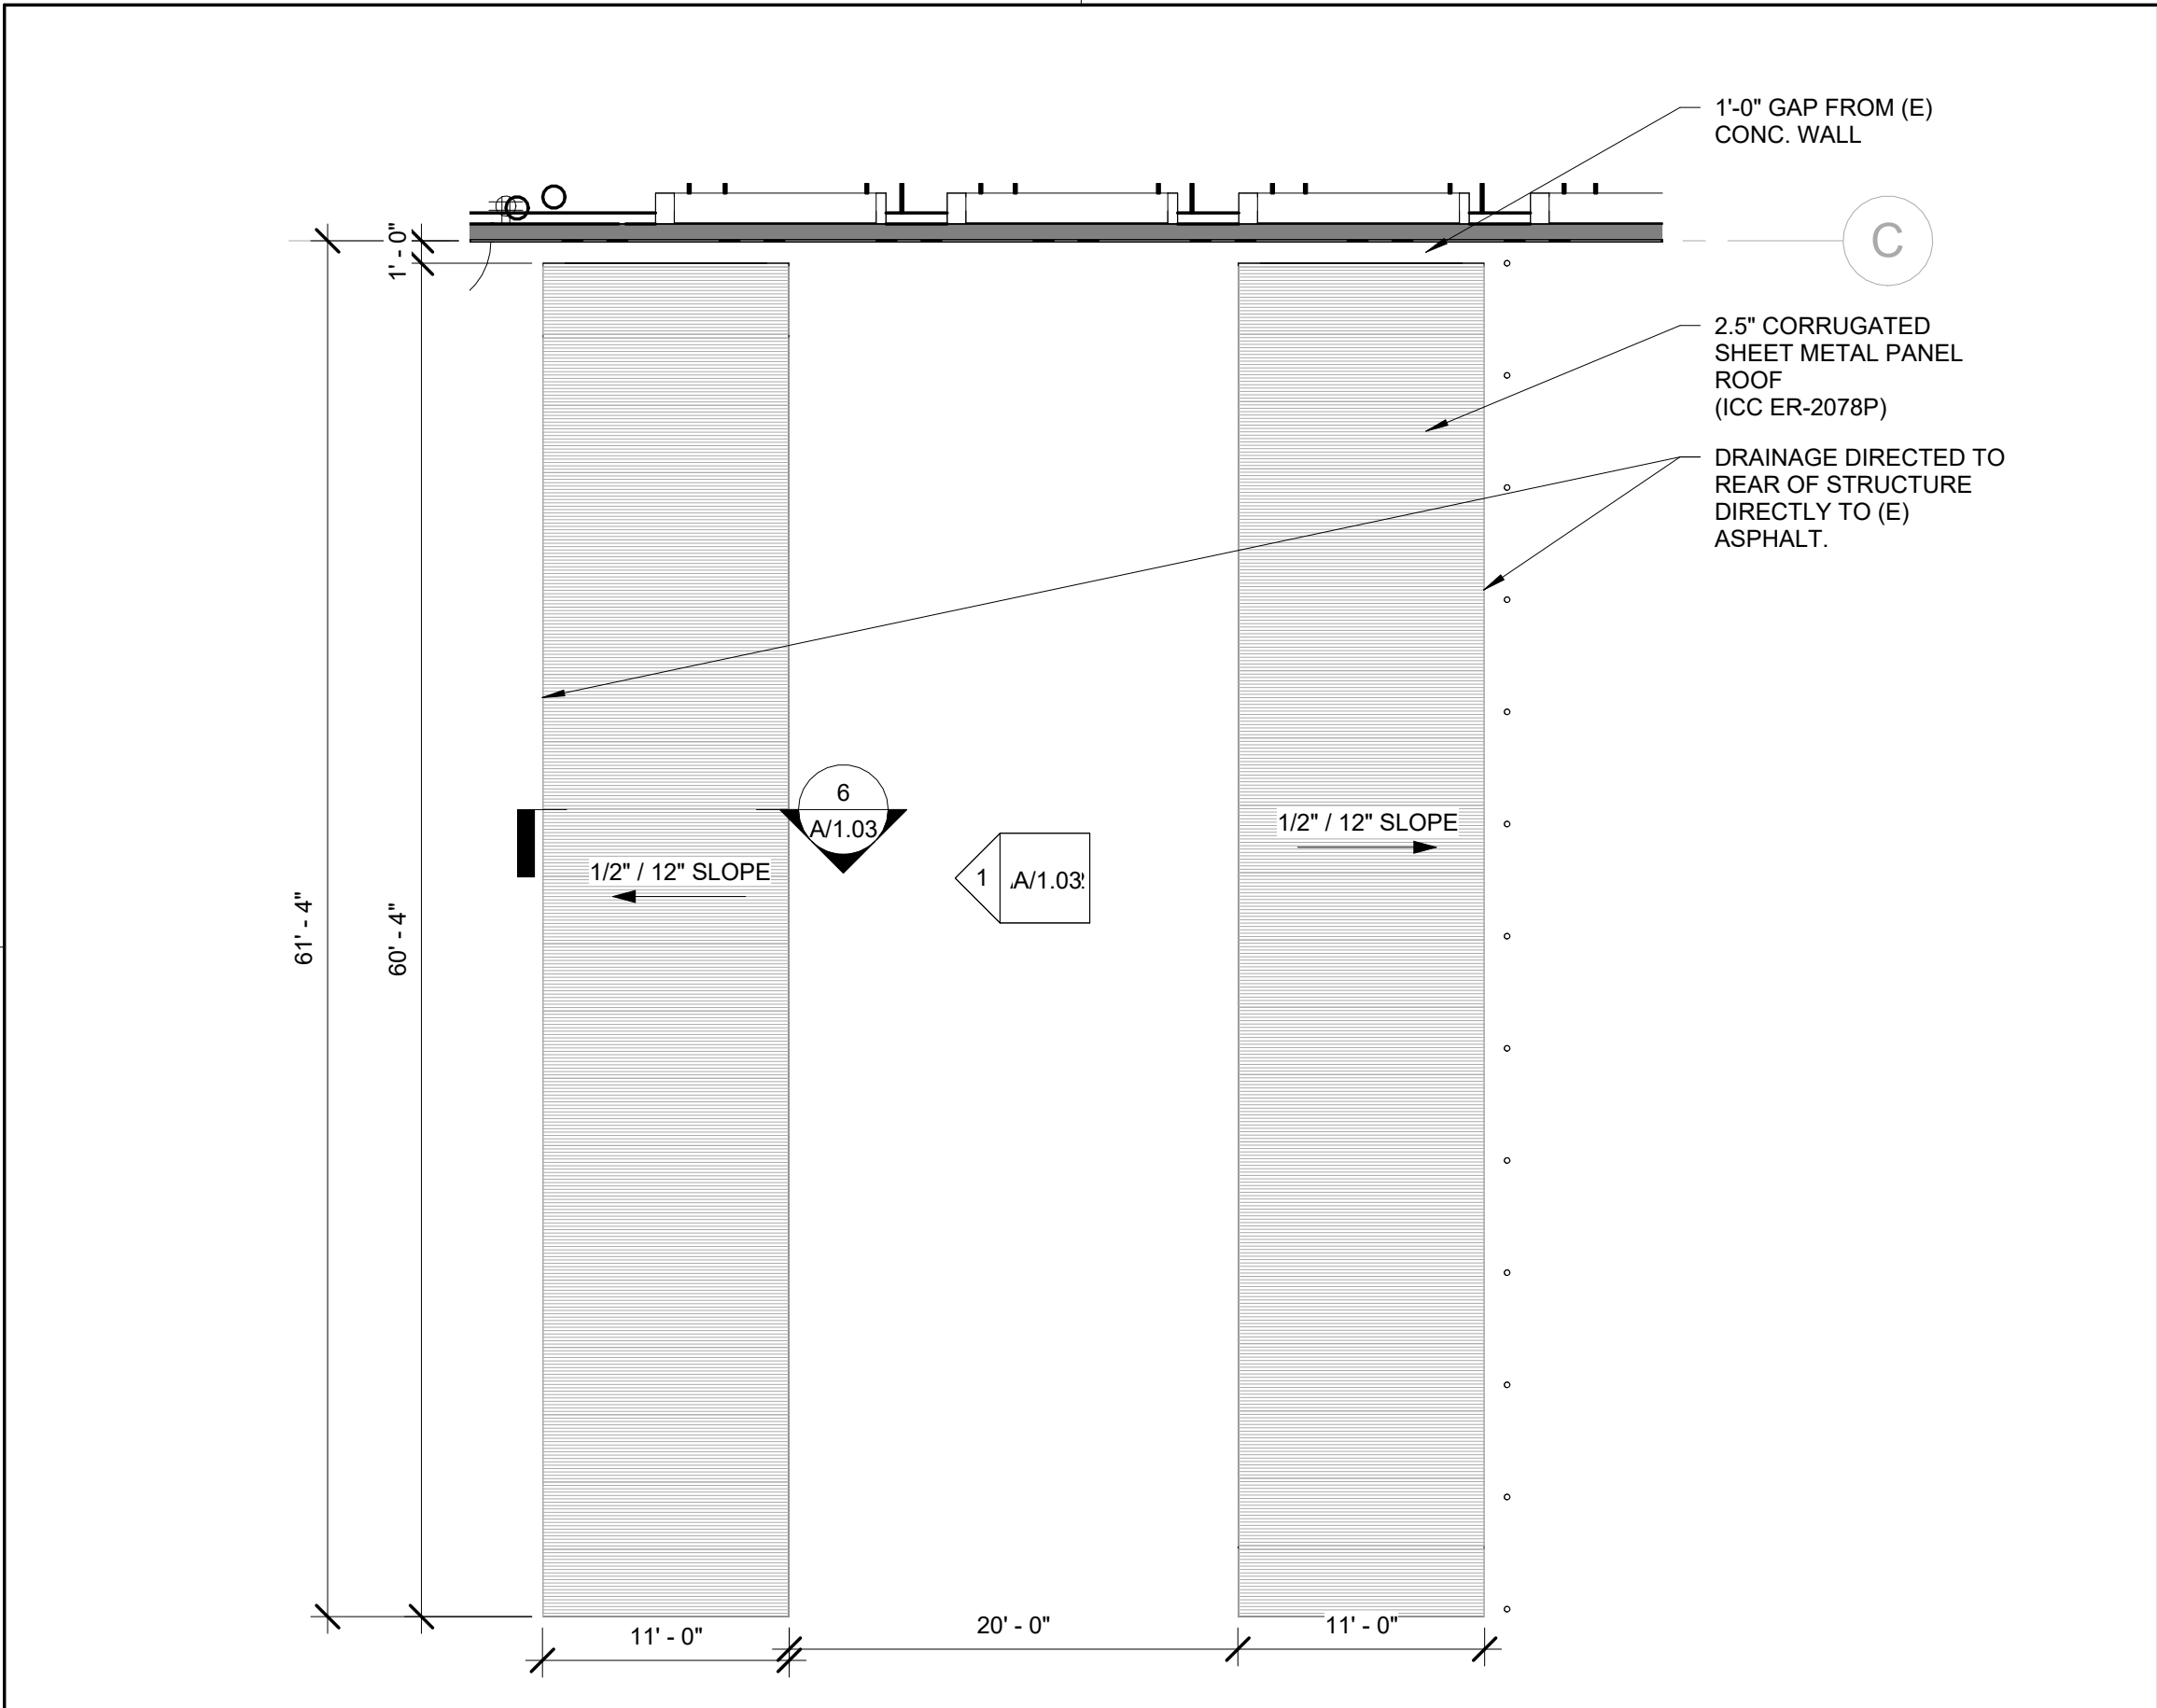


8/16/2023 2:11:17 PM
ALL IDEAS, DESIGNS AND ARRANGEMENTS INDICATED ON THESE DRAWINGS ARE THE PROPERTY OF THE ARCHITECT AND ARE TO BE USED IN CONNECTION WITH THIS SPECIFIC PROJECT AND SHALL NOT BE USED OTHERWISE WITHOUT THE EXPRESSED CONSENT OF THE ARCHITECT. THERE SHALL BE NO CHANGES OR DEVIATION FROM THE DRAWINGS OR ACCOMPANYING SPECIFICATION WITHOUT THE EXPRESSED CONSENT OF THE ARCHITECT.

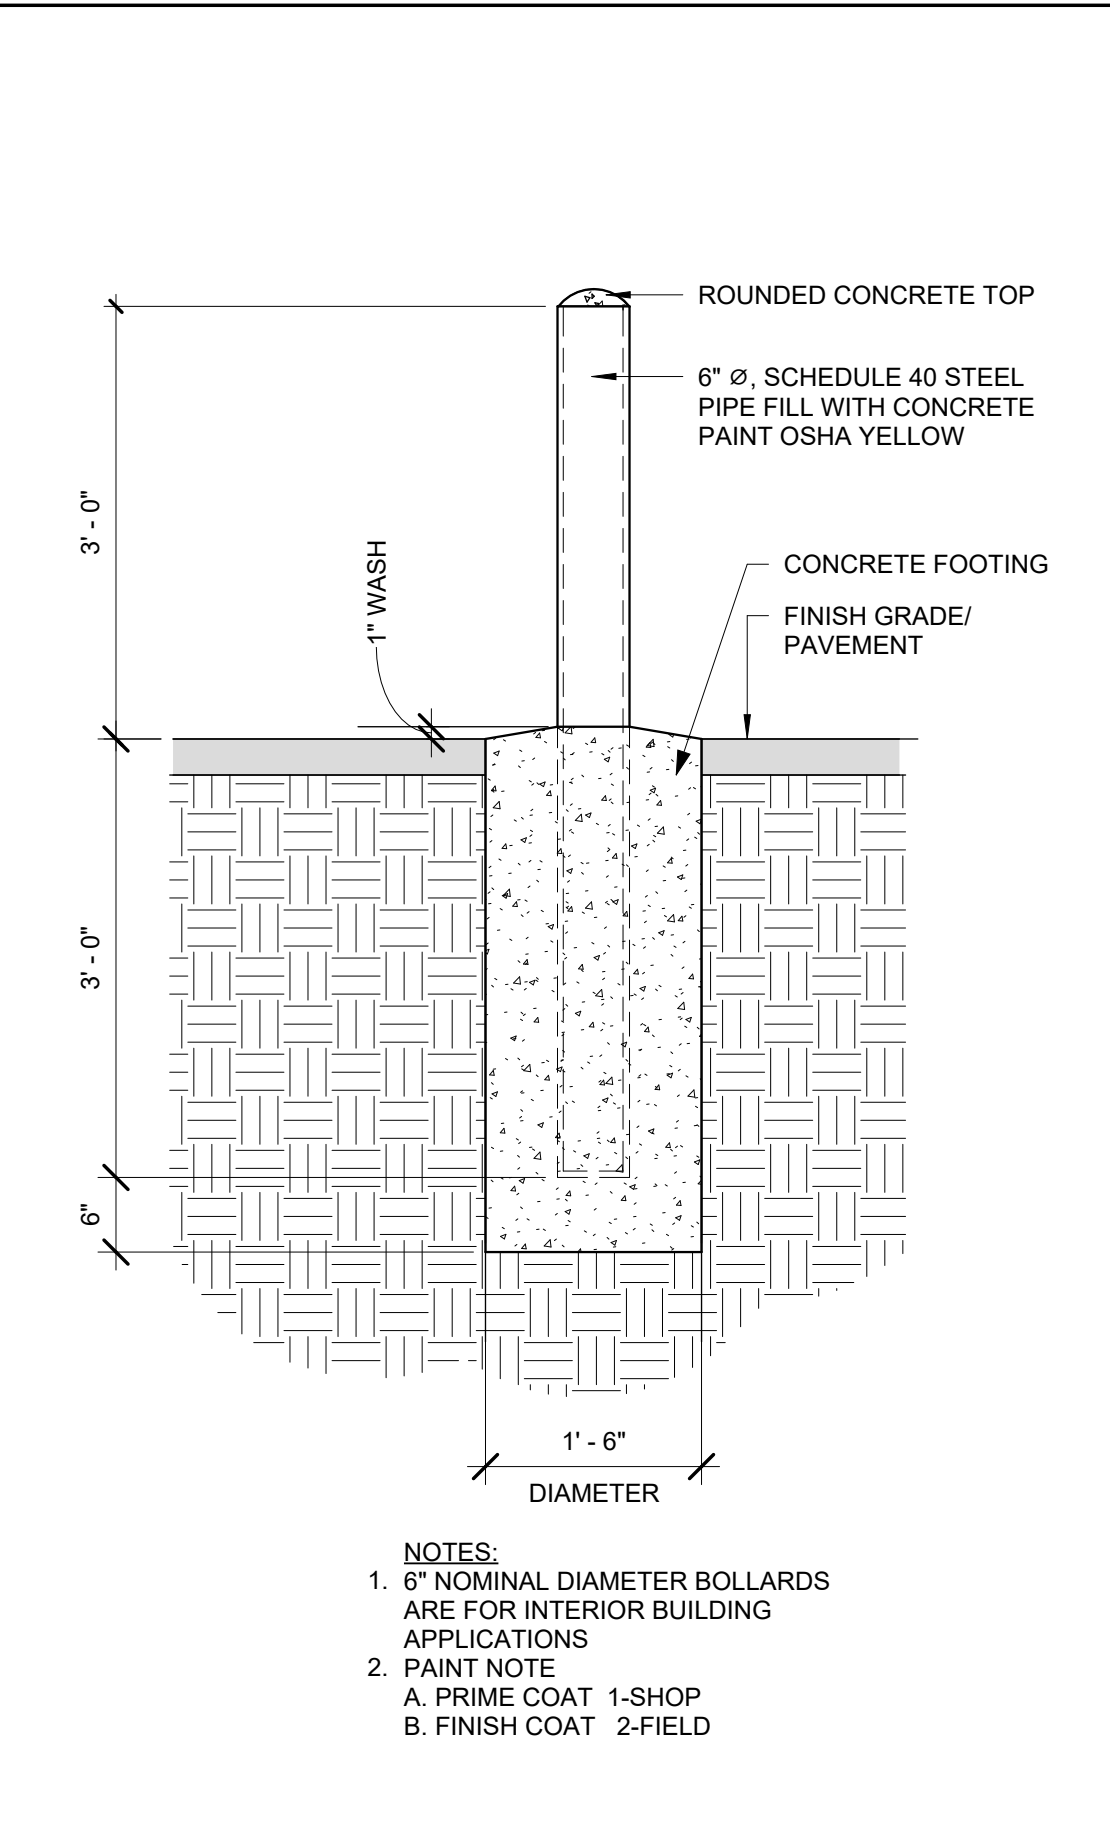


4 COIL STORAGE STRUCTURES - ROOF PLAN

1 / A. 1.01 1/8" = 1'-0"

 


3 6" DIA. BOLLARD

3/4" = 1'-0"

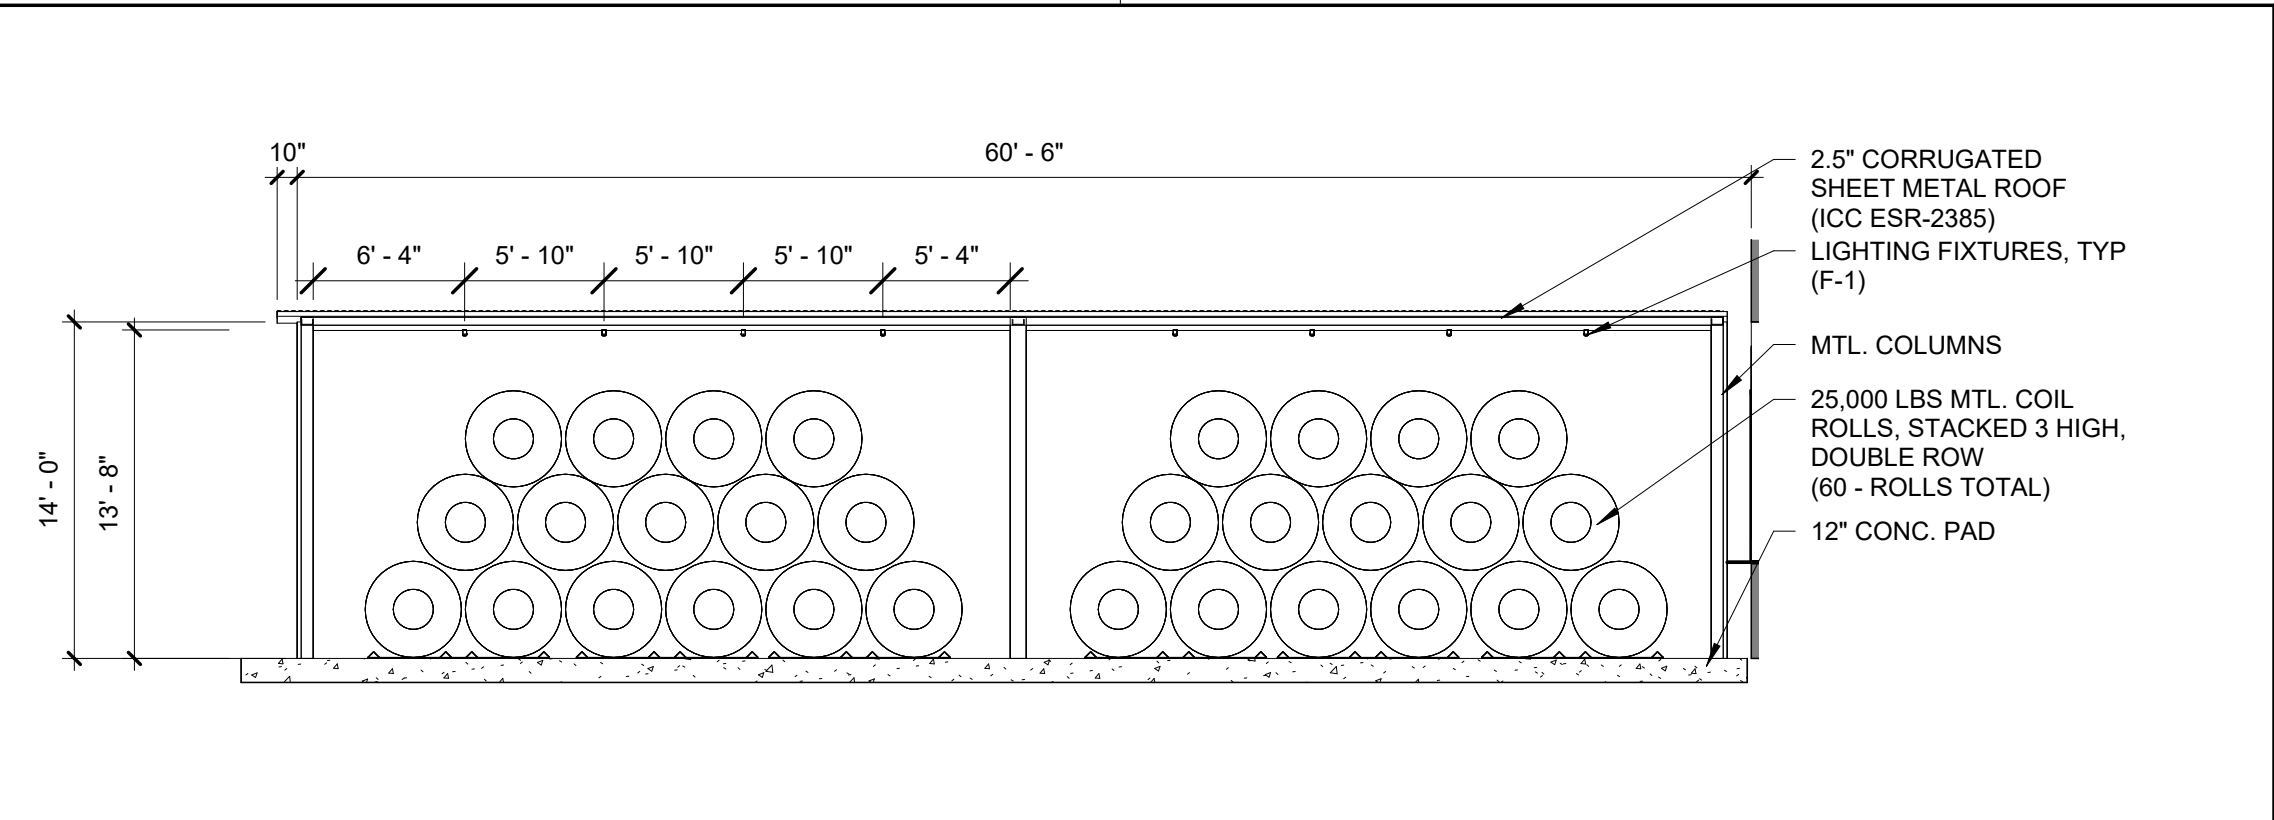


1 COIL STORAGE STRUCTURE - ELEVATION

1 / A1.06 1/8" = 1'-0"

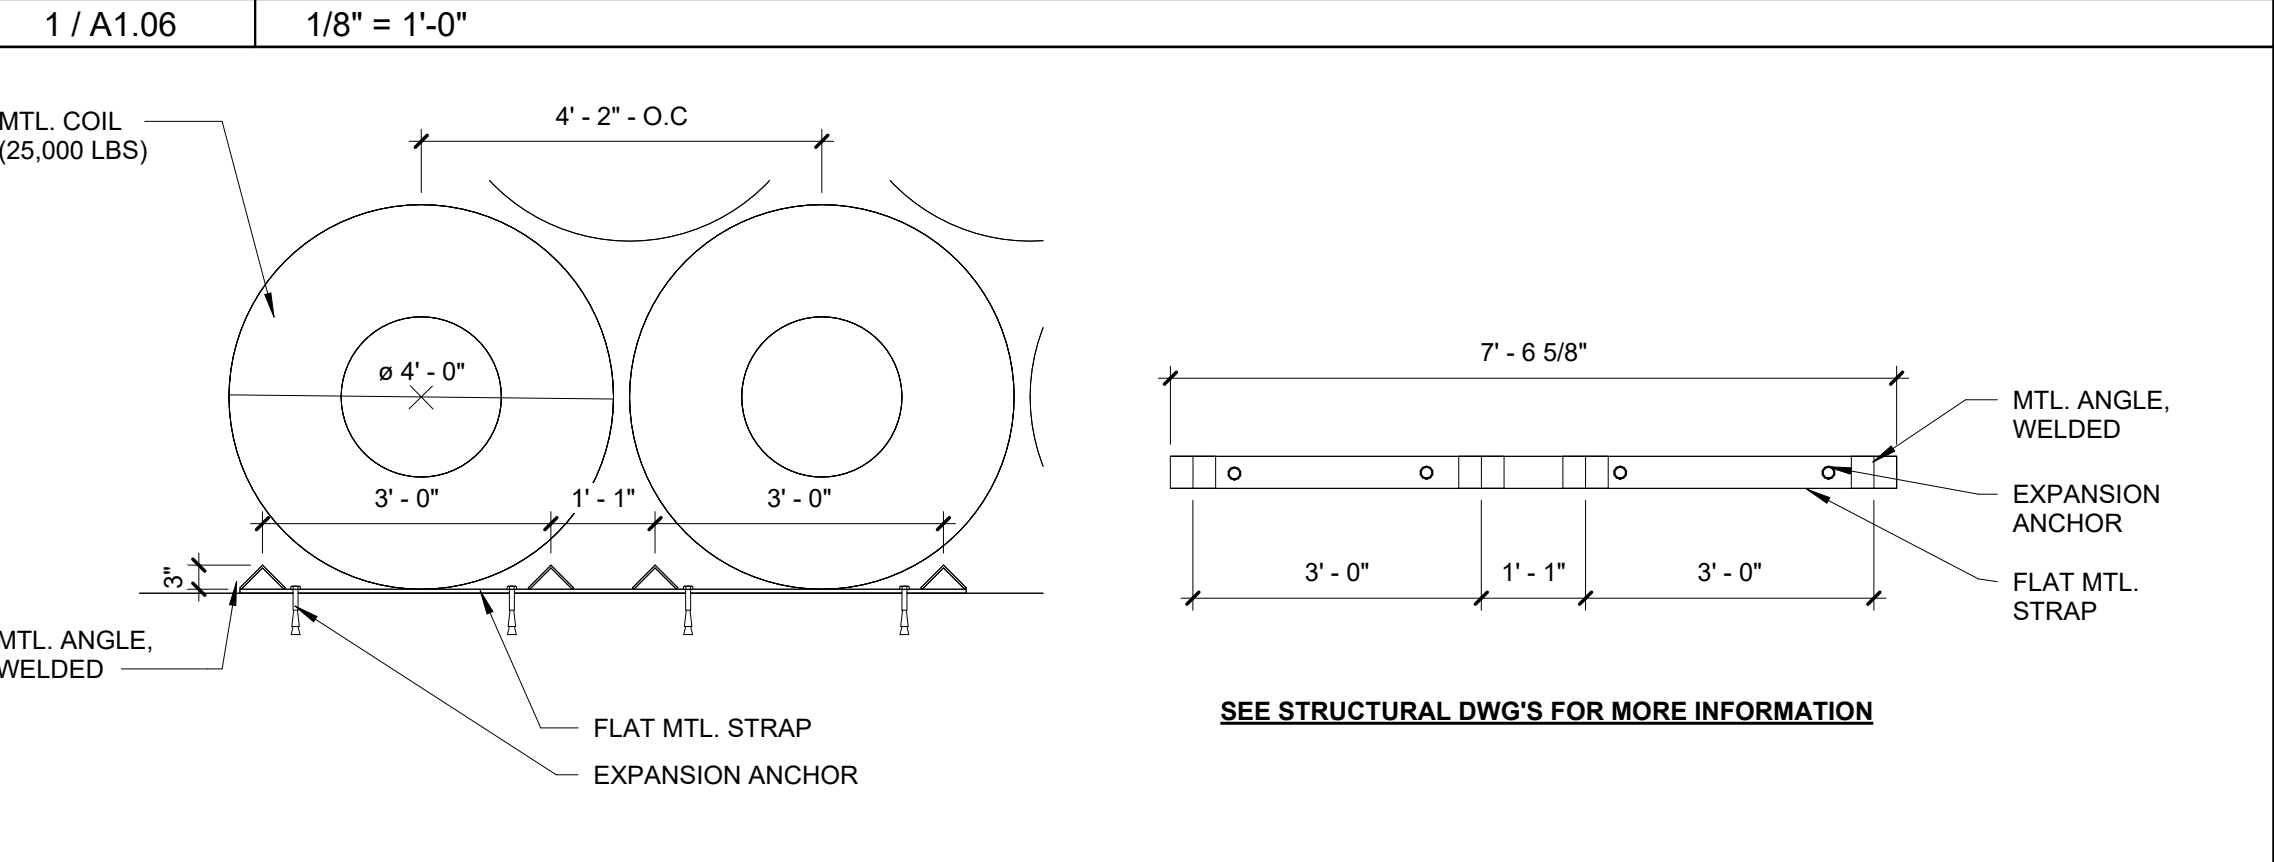

2 COIL SUPPORTS

1 / A. 1.02 1/2" = 1'-0"

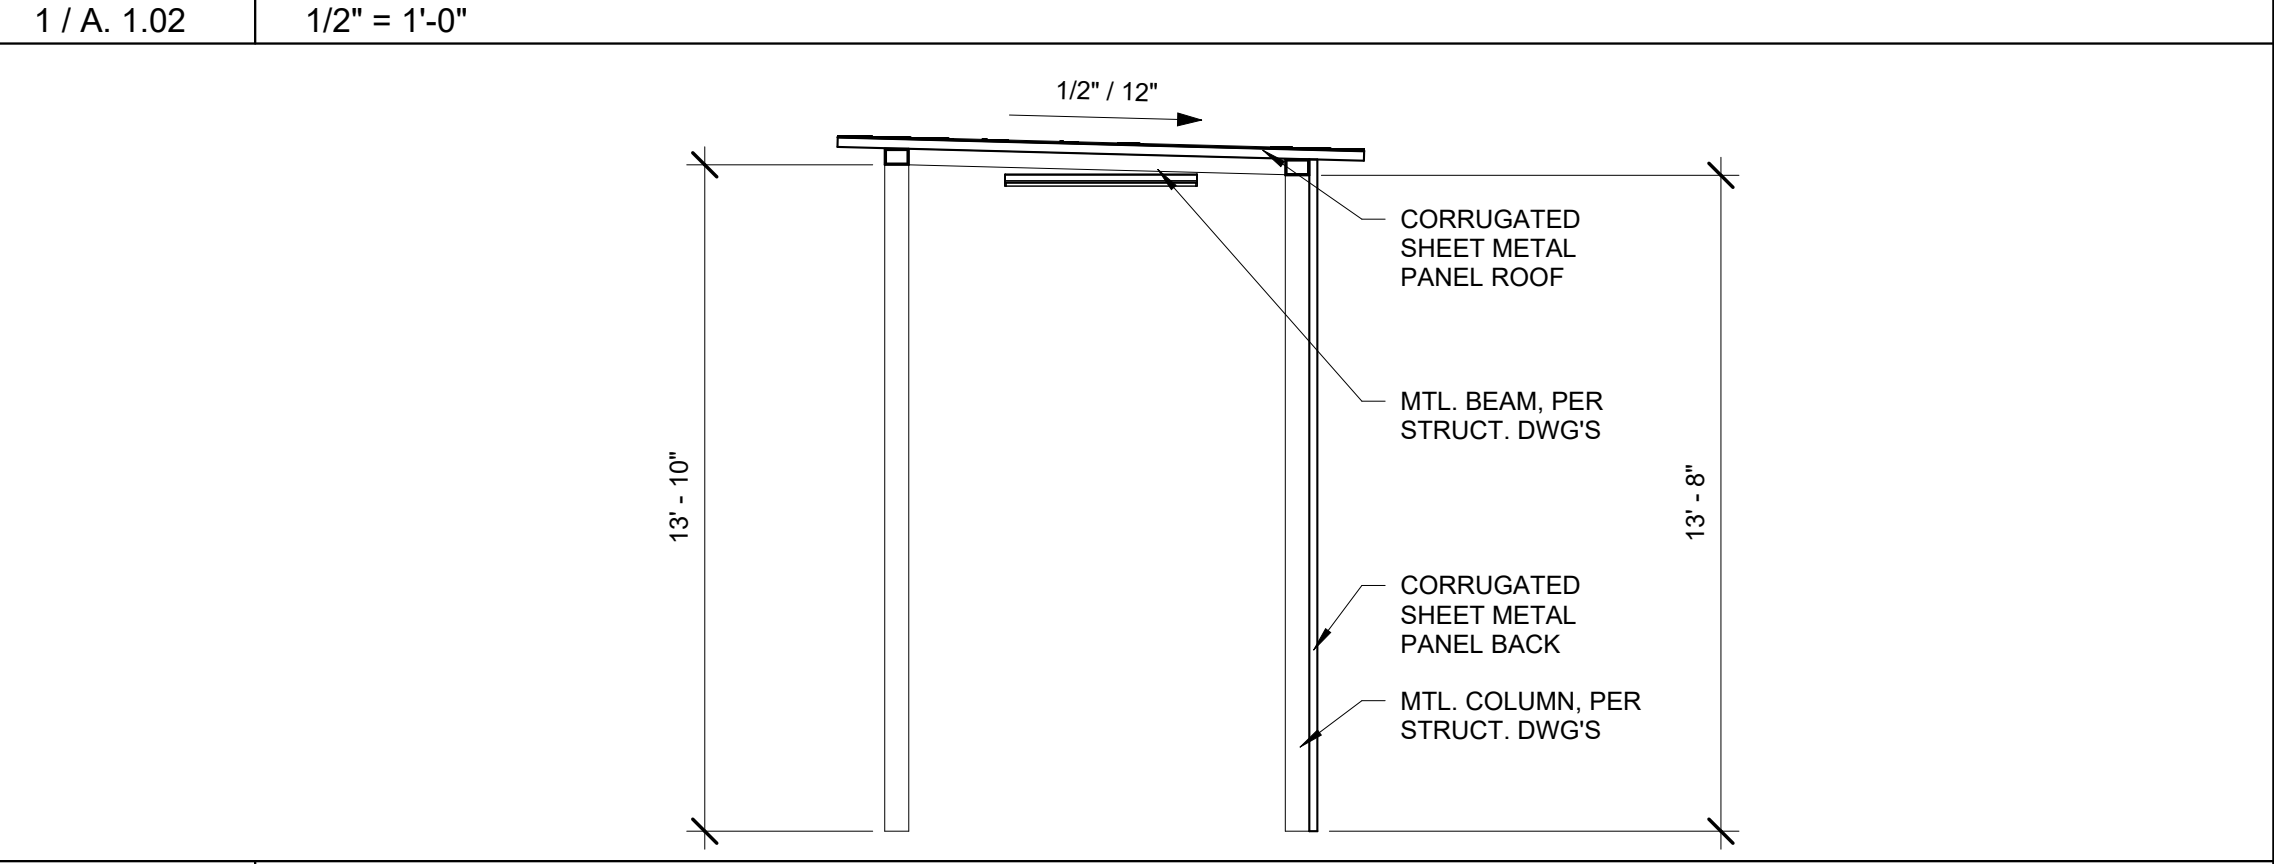

6 COIL STORAGE - SECTION

1 / A1.01 1/4" = 1'-0"

