

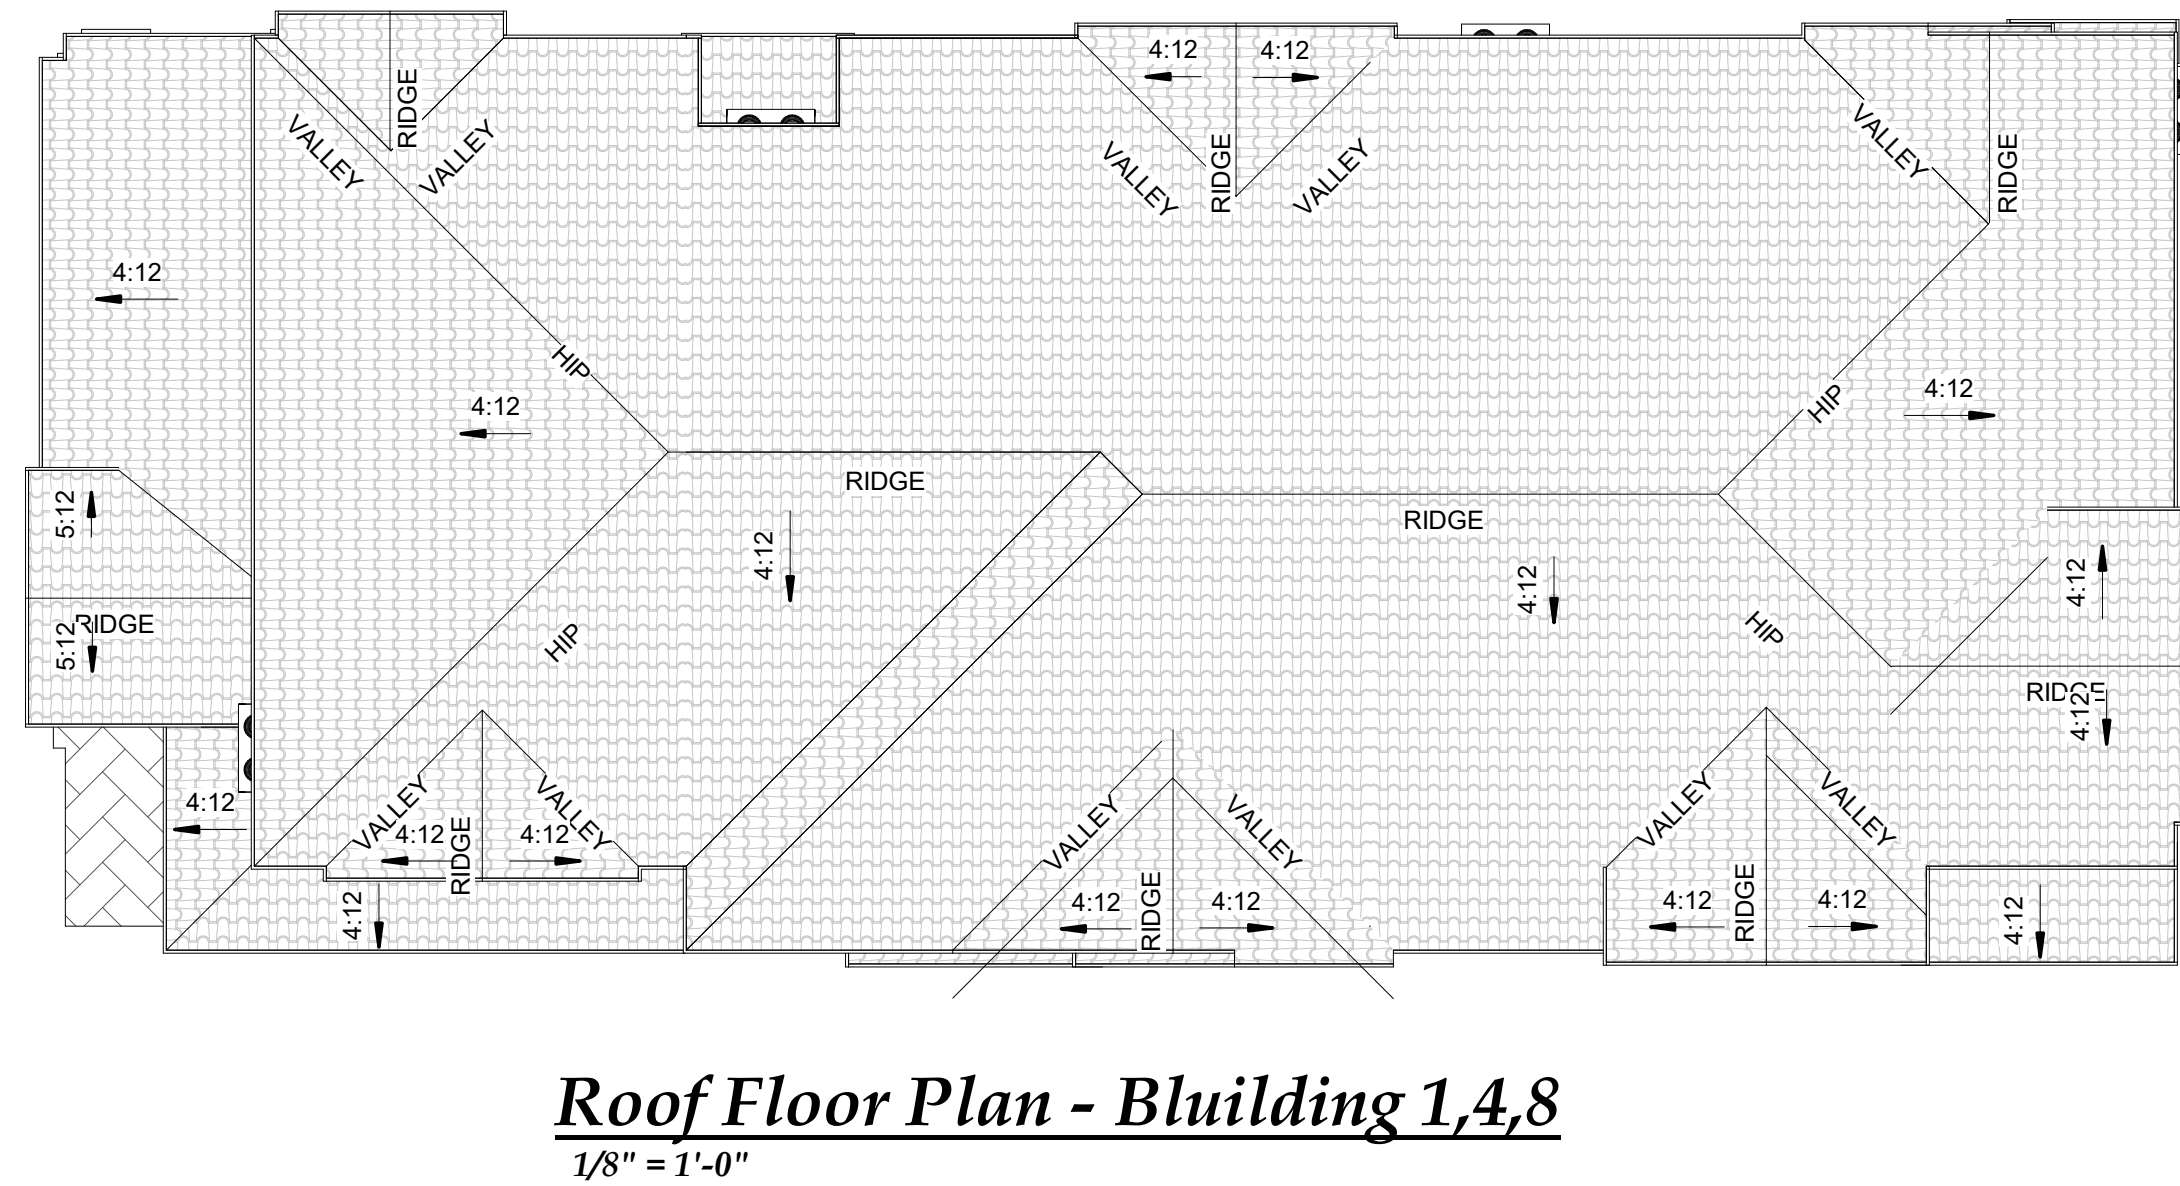
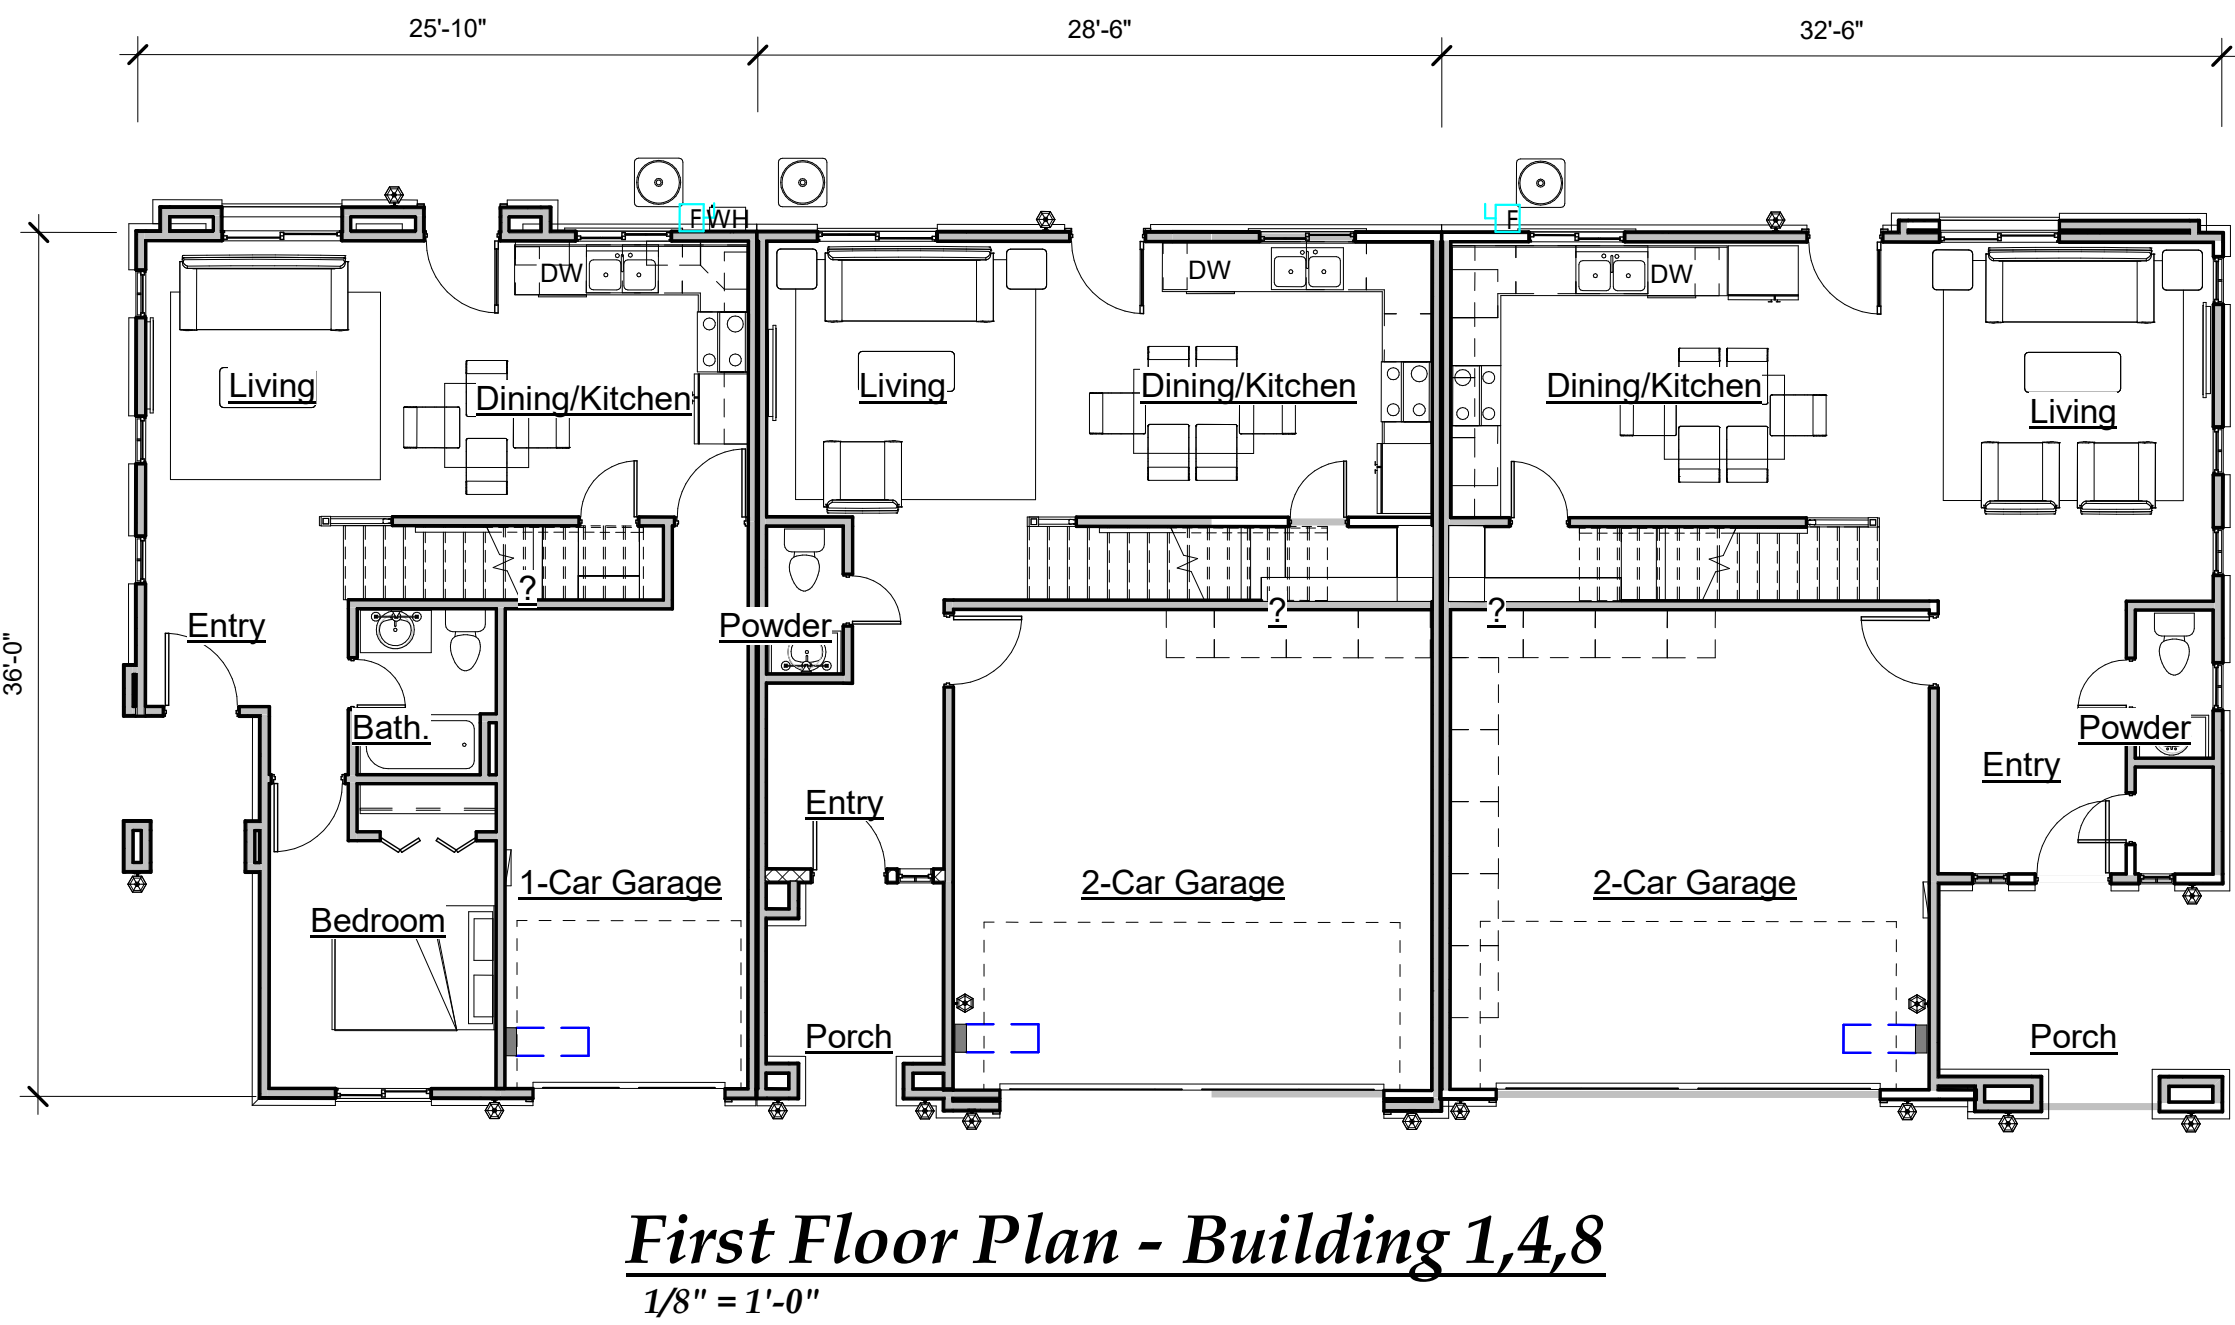
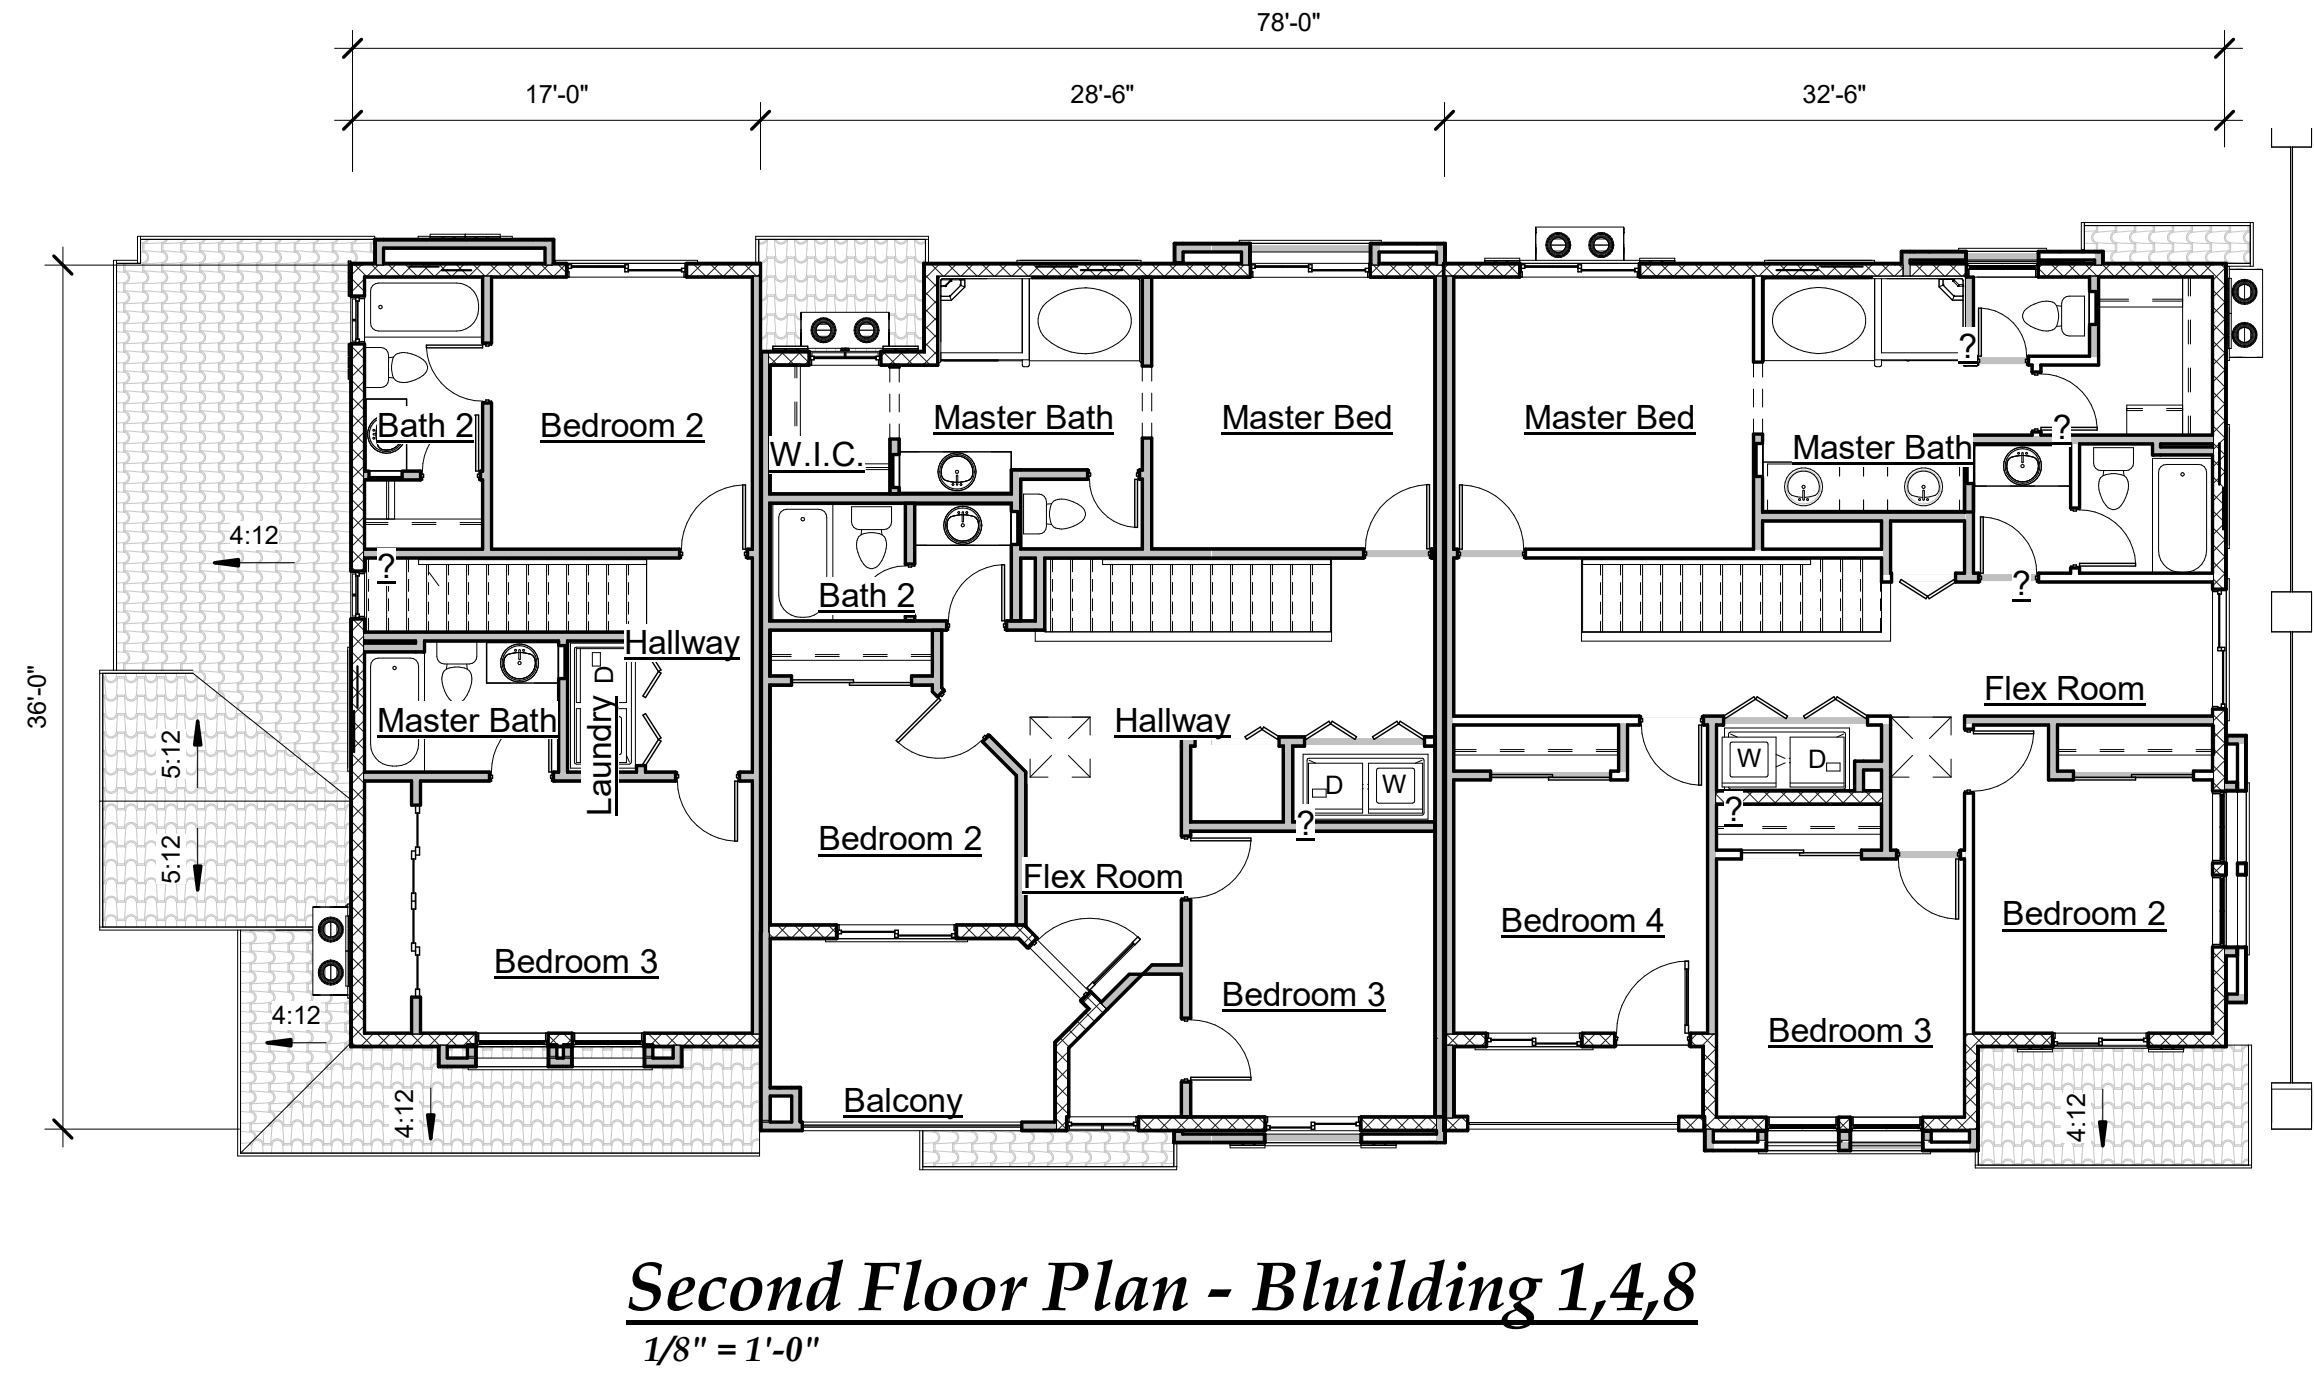
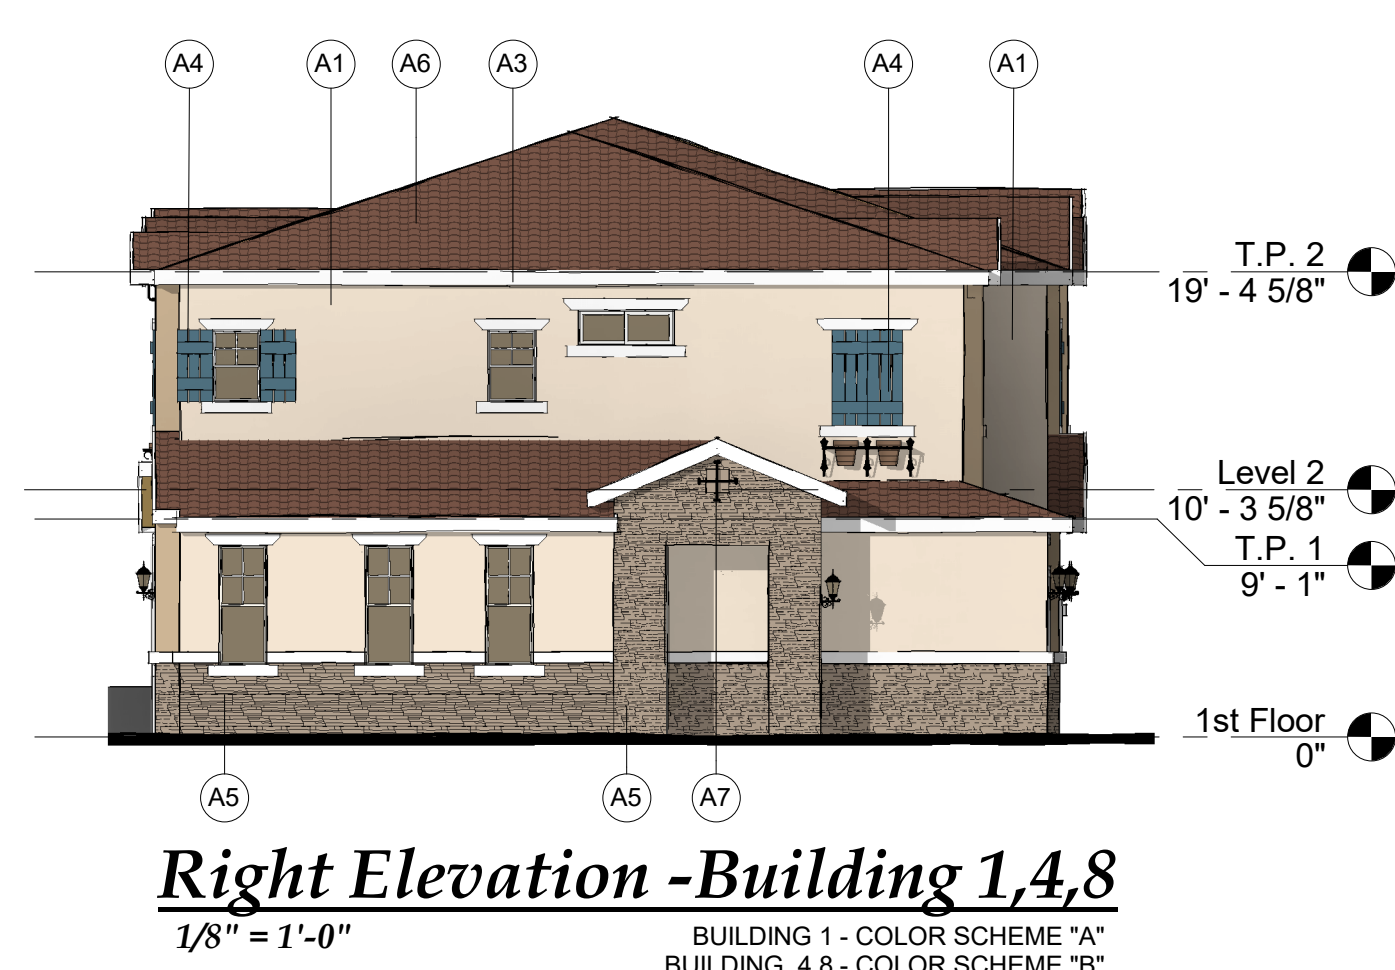
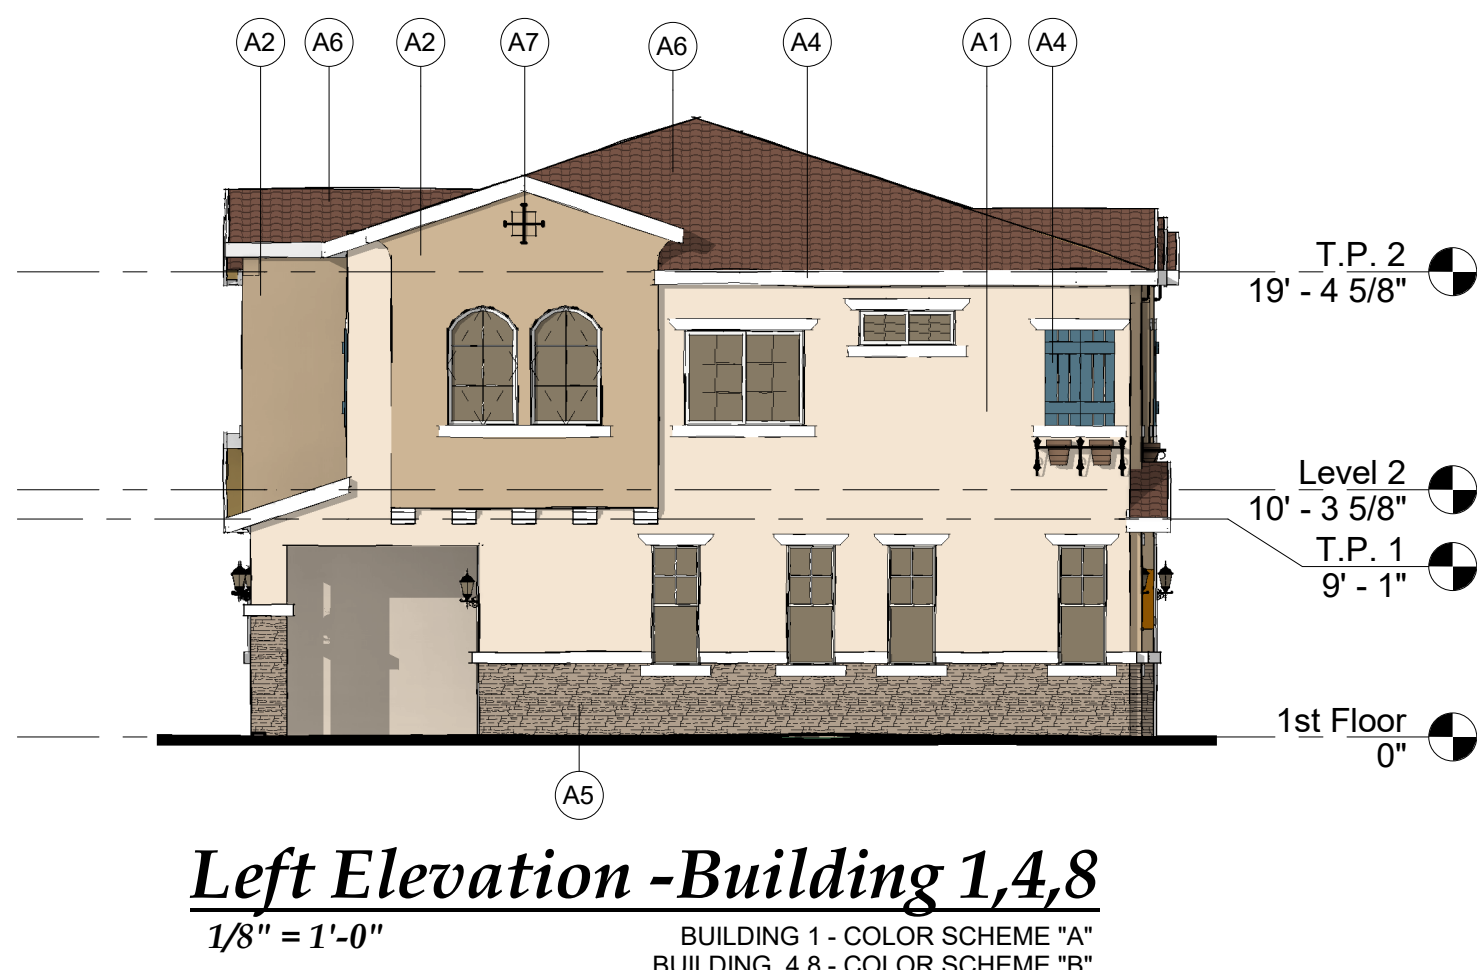
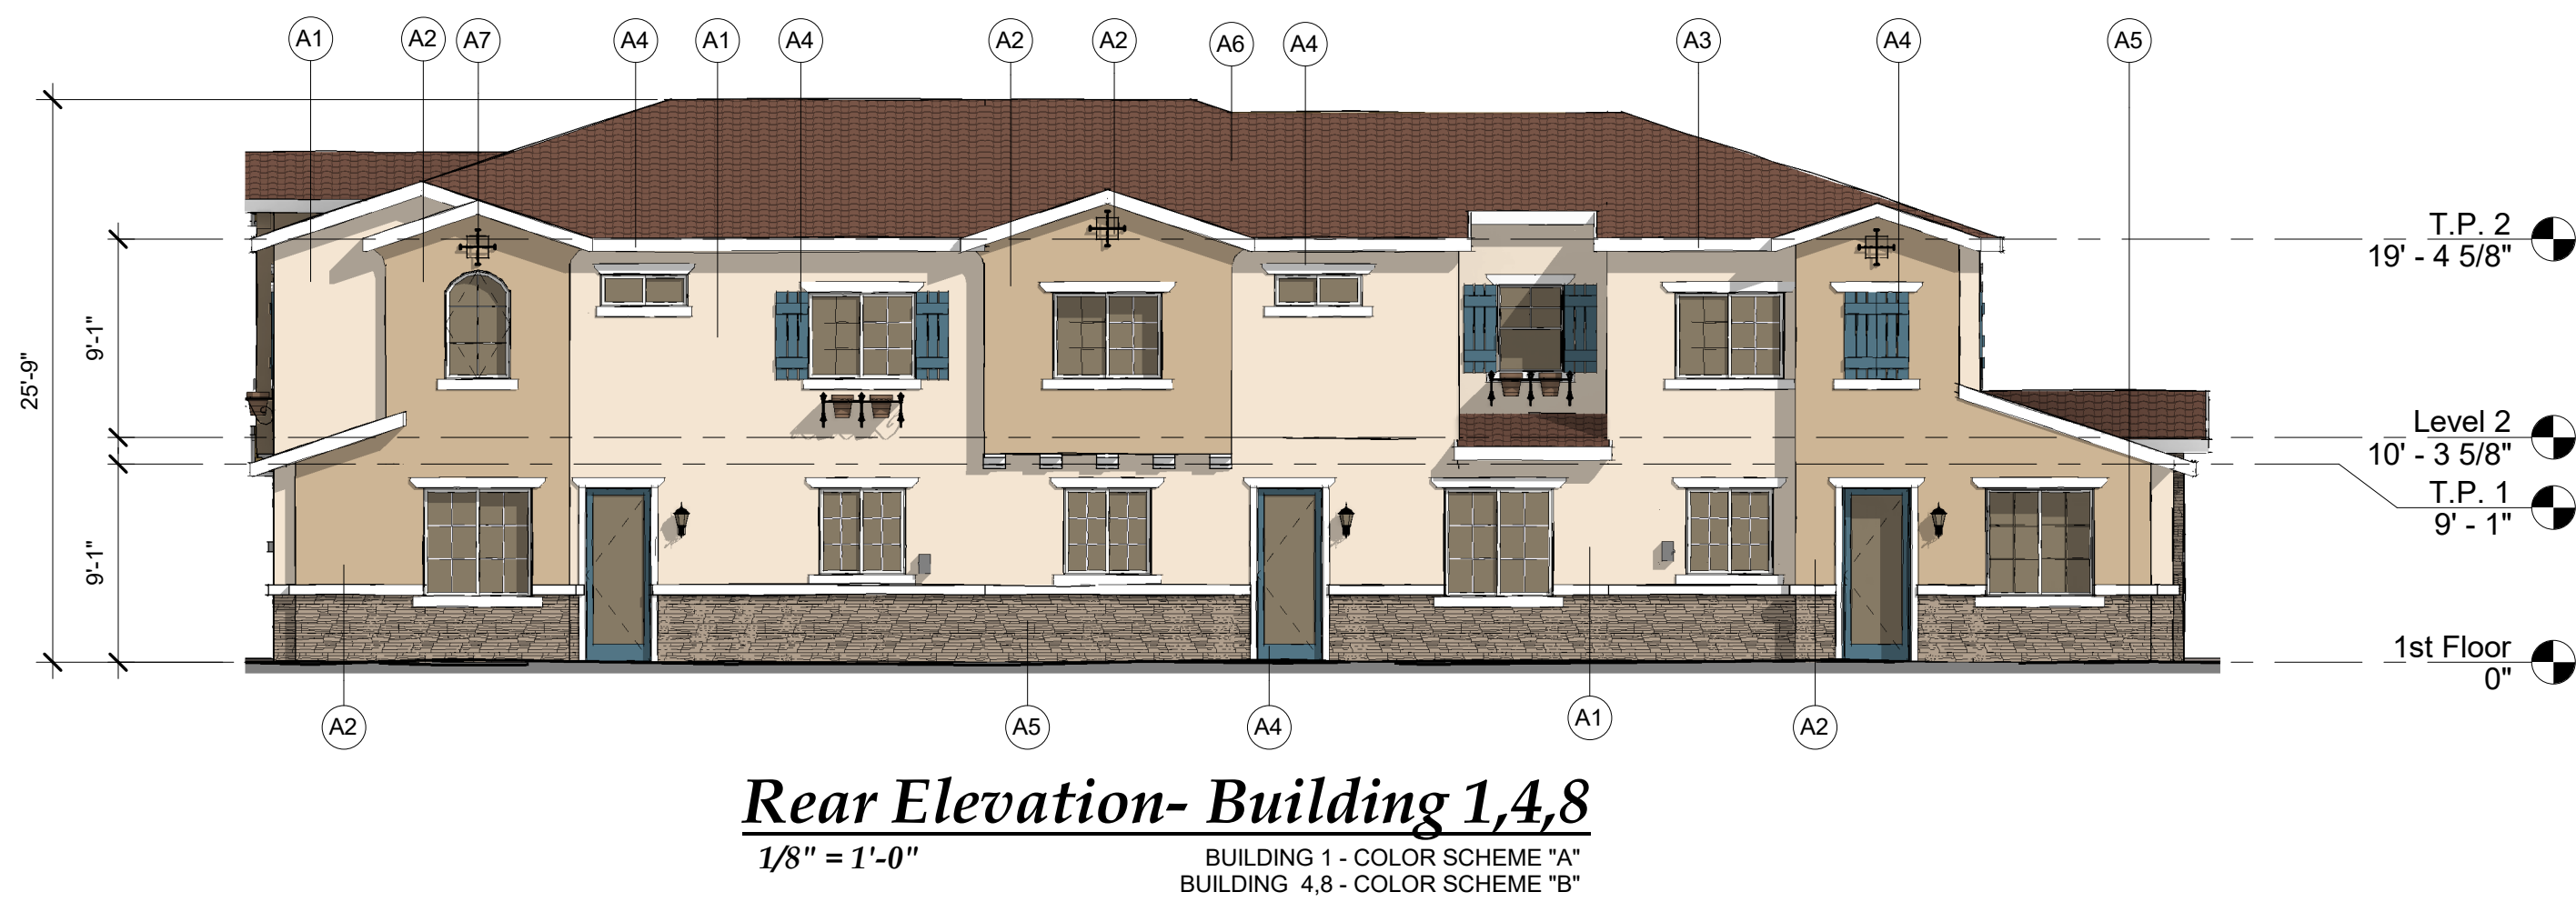


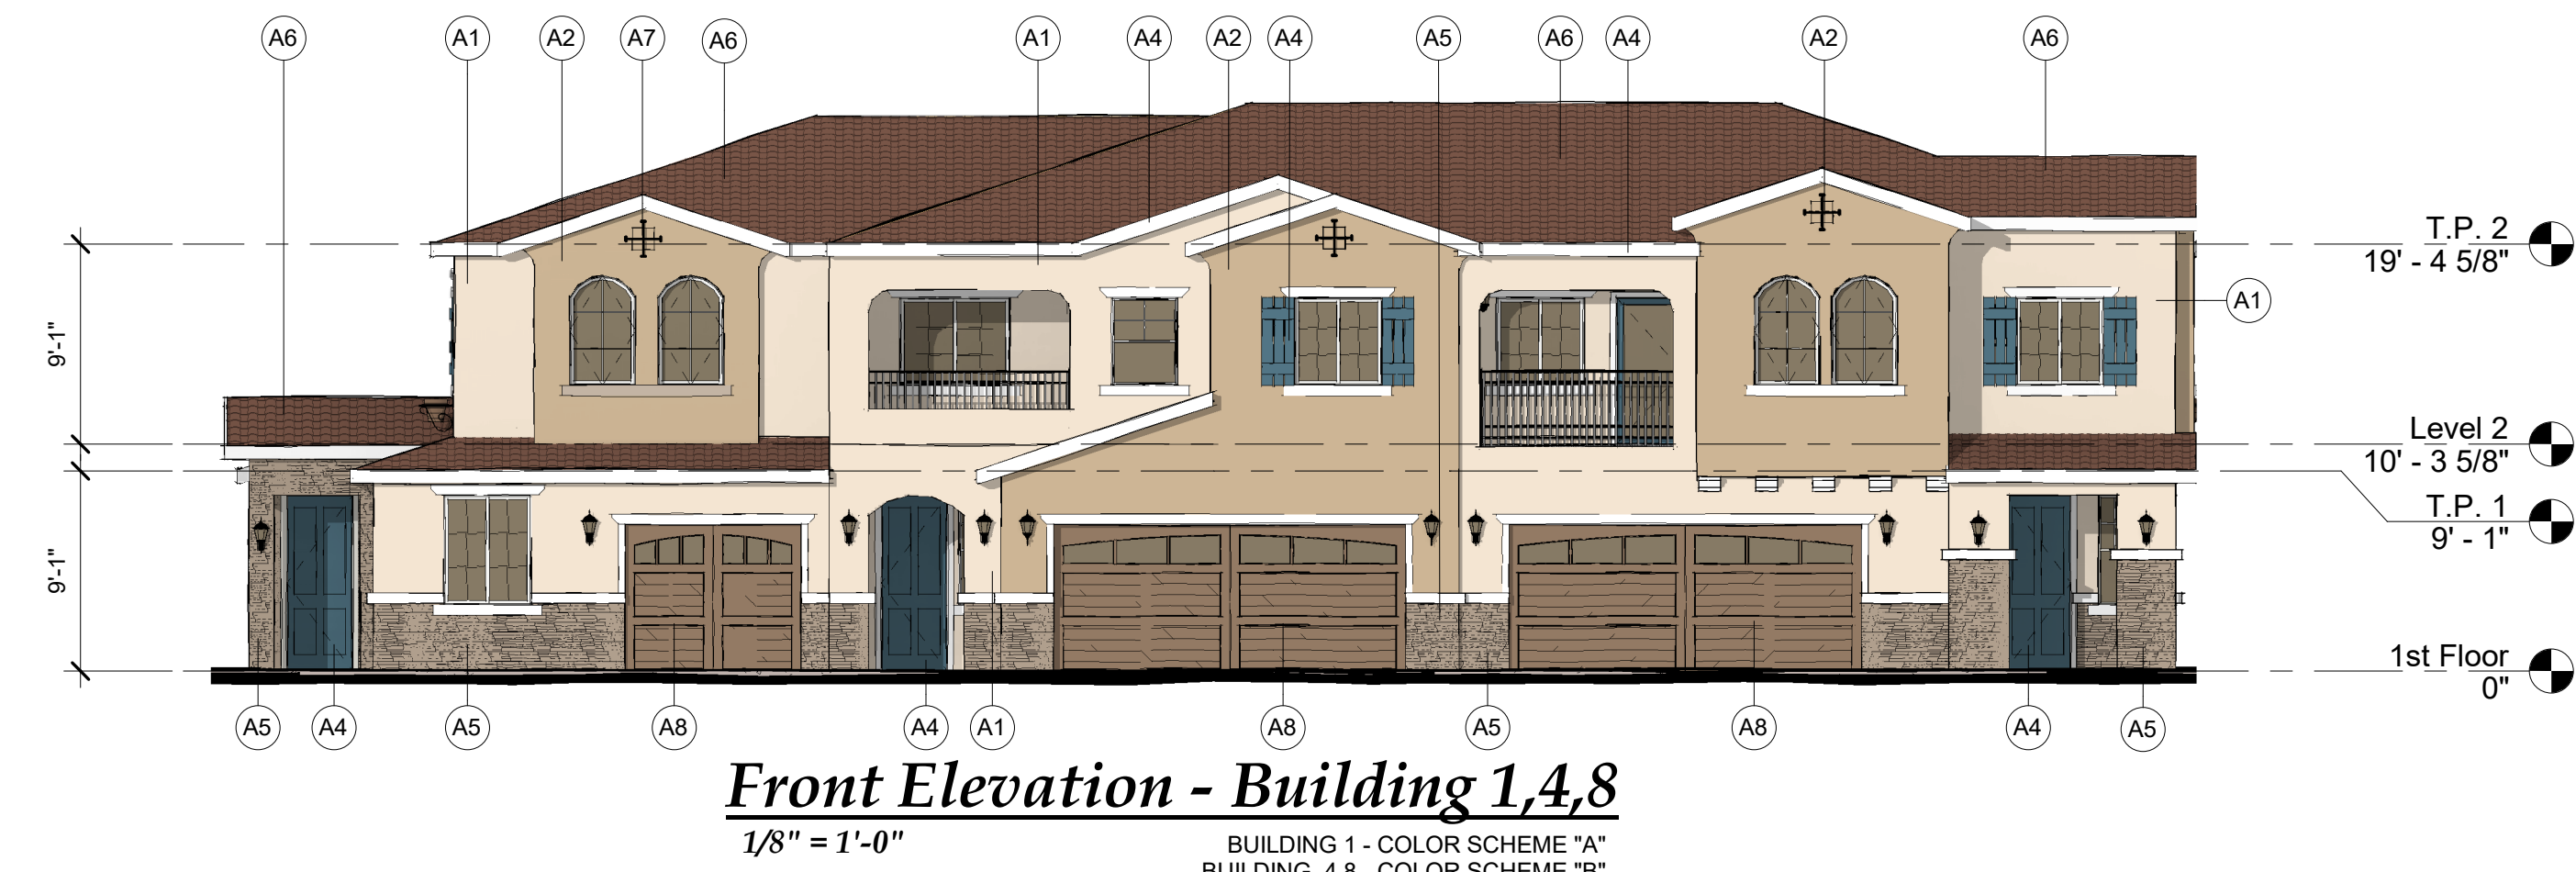

Material Legend - Color Scheme "A"				
Mark	Material	Manufacturer	Material Color	PRODUCT #
A1	MAIN COLOR	DUNN EDWARDS	"SHORTBREAD"	DE6134
A2	ACCENT COLOR	DUNN EDWARDS	"TERRACOTTA SAND"	DE6136
A3	FASCIA/TRIM	DUNN EDWARDS	"WHITE"	DEW360
A4	SHUTTERS / ENTRY DOOR	DUNN EDWARDS	"SAN MIGUEL BLUE"	DET569
A5	STONE VENEER	BORAL CULTURED STONE	"MOJAVE"	COUNTRY LEDGESTONE PROFILE
A6	ROOFING TILES	BORAL ROOFING	"CASA GRANDE BLEND"	BARCELONA PROFILE
A7	WROUGHT IRON RAILING / DETAILS			
A8	GARAGE DOOR	DUNN EDWARDS	"SUMMERVILLE BROWN"	DE6139


Material Legend - Color Scheme "B"				
Mark	Material	Manufacturer	Material Color	Product #
A1	MAIN COLOR	DUNN EDWARDS	"COTTAGE WHITE"	DEW318
A2	ACCENT COLOR	DUNN EDWARDS	"SHAGGY BARKED"	DEC771
A3	FASCIA / TRIM	DUNN EDWARDS	"STEVEARENO BEIGE"	DEC766
A4	SHUTTERS / ENTRY DOOR	DUNN EDWARDS	"WEATHERED LEATHER"	DE6105
A5	STONE VENEER	CULTURED STONE	"SEVILLA"	COUNTRY LEDGESTONE PROFILE
A6	ROOFING TILES	BORAL ROOFING	"TERRA COTTA FLASHED"	BARCELONA PROFILE
A7	WROUGHT IRON RAILING / DETAILS			
A8	GARAGE DOOR	ROOFING TILES	"SUMMERVILLE BROWN"	DE6139

Proposed Evergreen Apartments By:
George Becerra & Fernando Acosta
345 N. Cactus Avenue, Rialto, CA 92376
17 Nov. 2022
21-4100

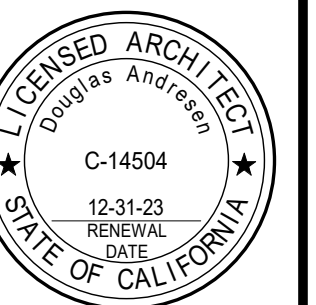


**Floor Plans &
Elev's- Bldg. 1,4,8**


PL2

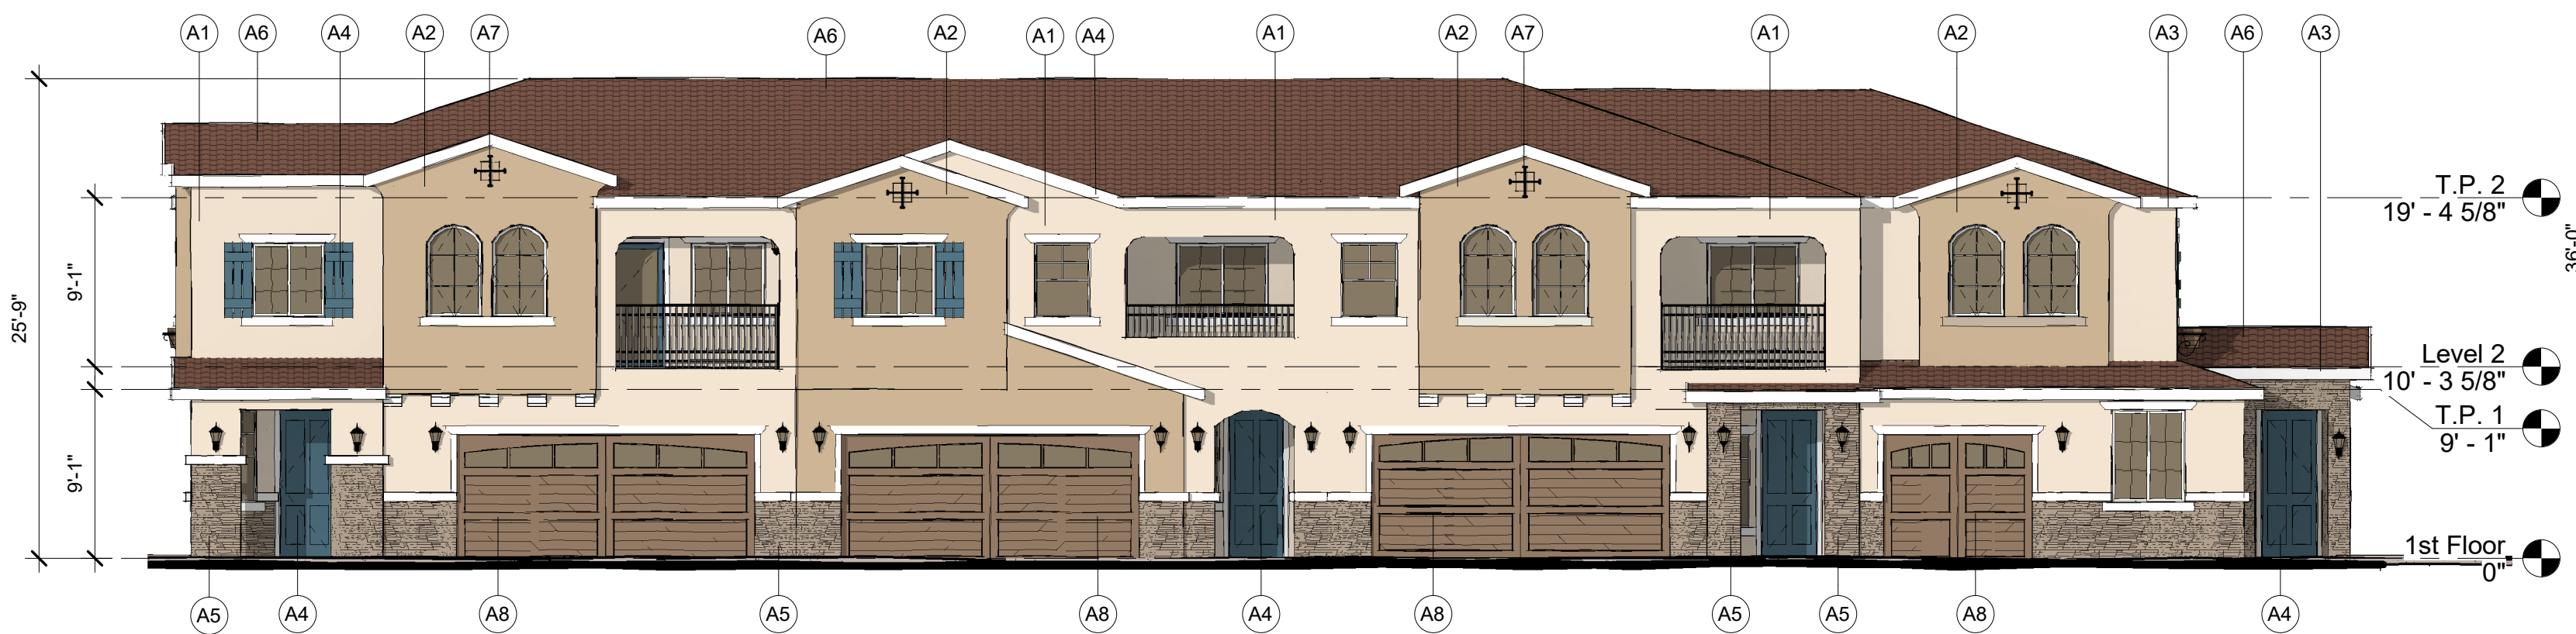

Front Elevation- Building 2,7
1/8" = 1'-0"
BUILDING 2 - COLOR SCHEME "B"
BUILDING 7 - COLOR SCHEME "A"

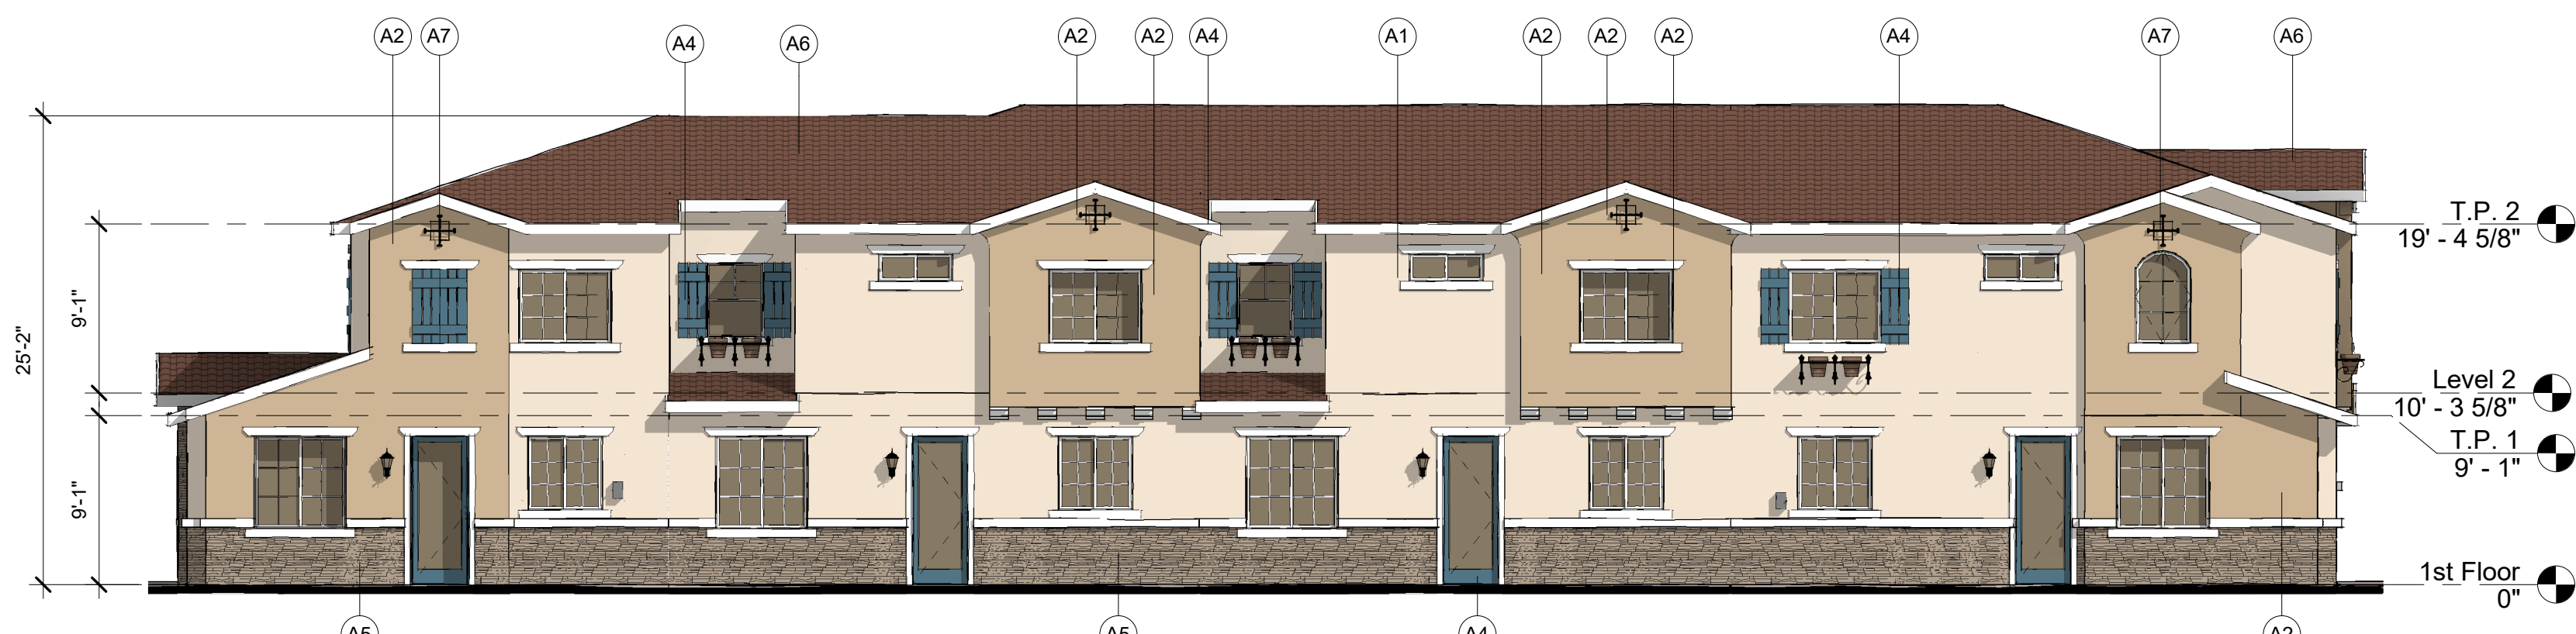


Rear Elevation - Building 2,7
1/8" = 1'-0"
BUILDING 2 - COLOR SCHEME "B"
BUILDING 7 - COLOR SCHEME "A"

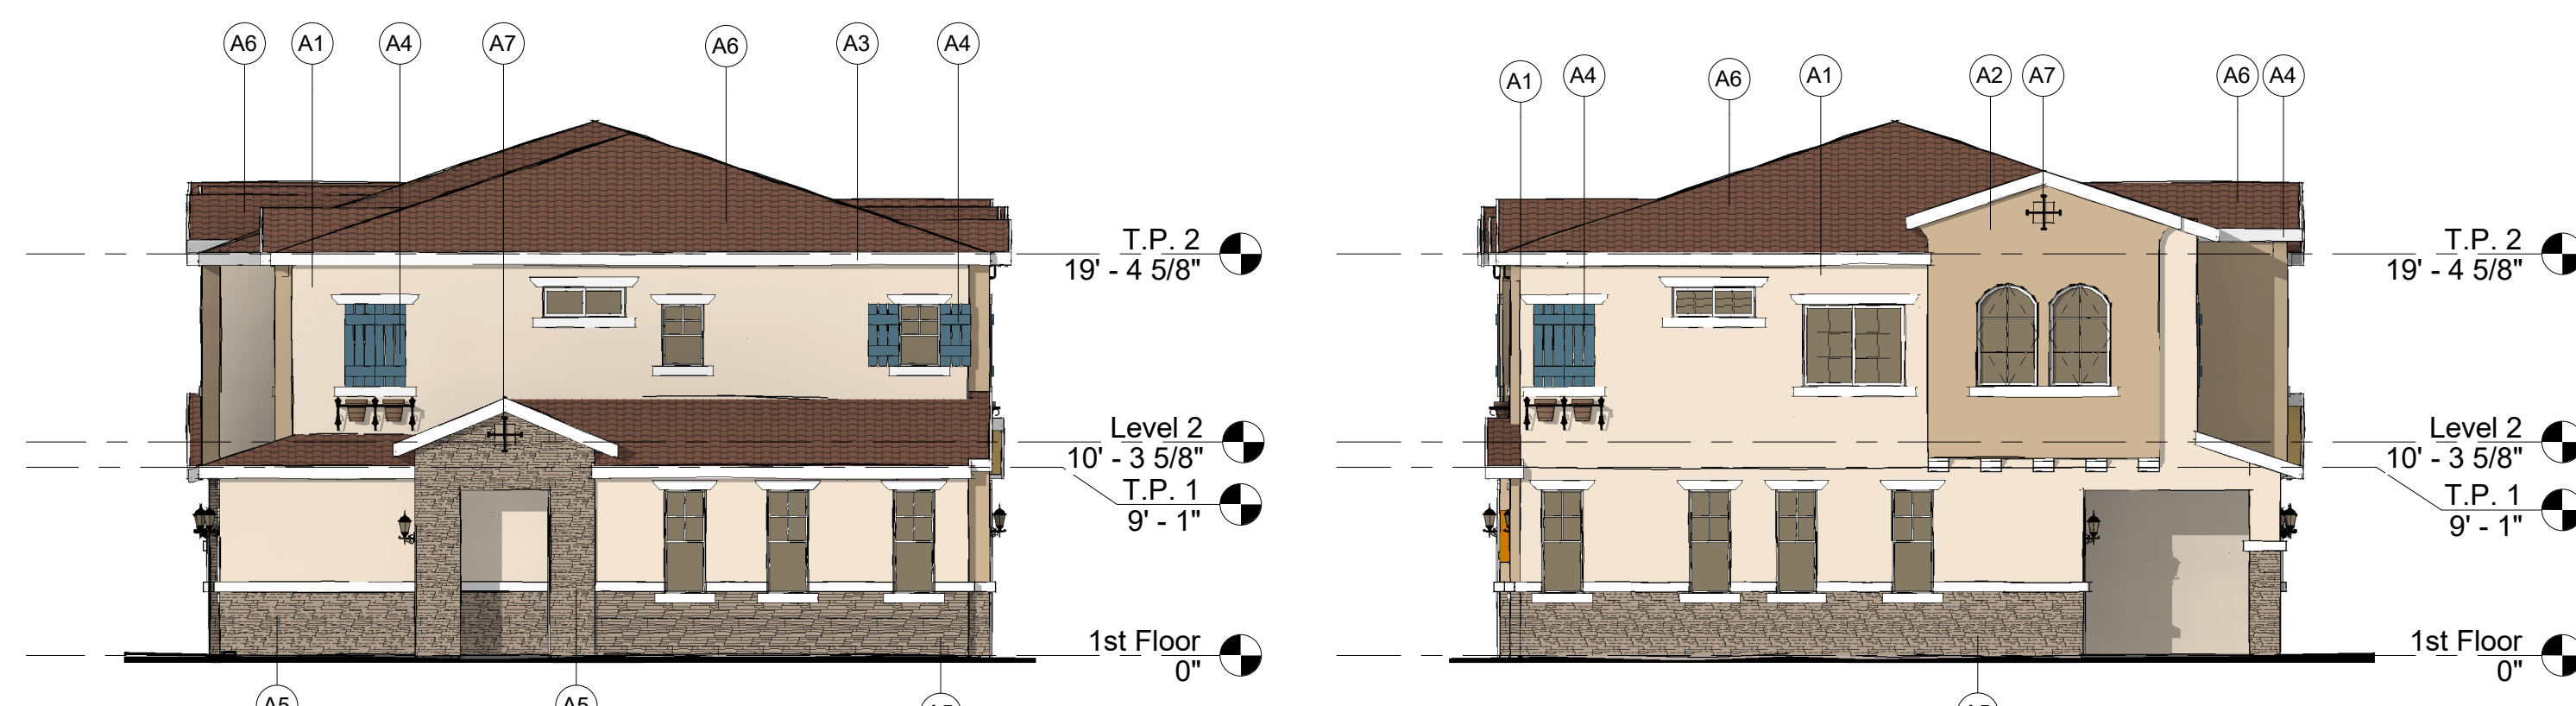


Left Elevation -Building 2,7
1/8" = 1'-0"
BUILDING 2 - COLOR SCHEME "B"
BUILDING 7 - COLOR SCHEME "A"


Right Elevation -Building 2,7
1/8" = 1'-0"
BUILDING 2 - COLOR SCHEME "B"
BUILDING 7 - COLOR SCHEME "A"

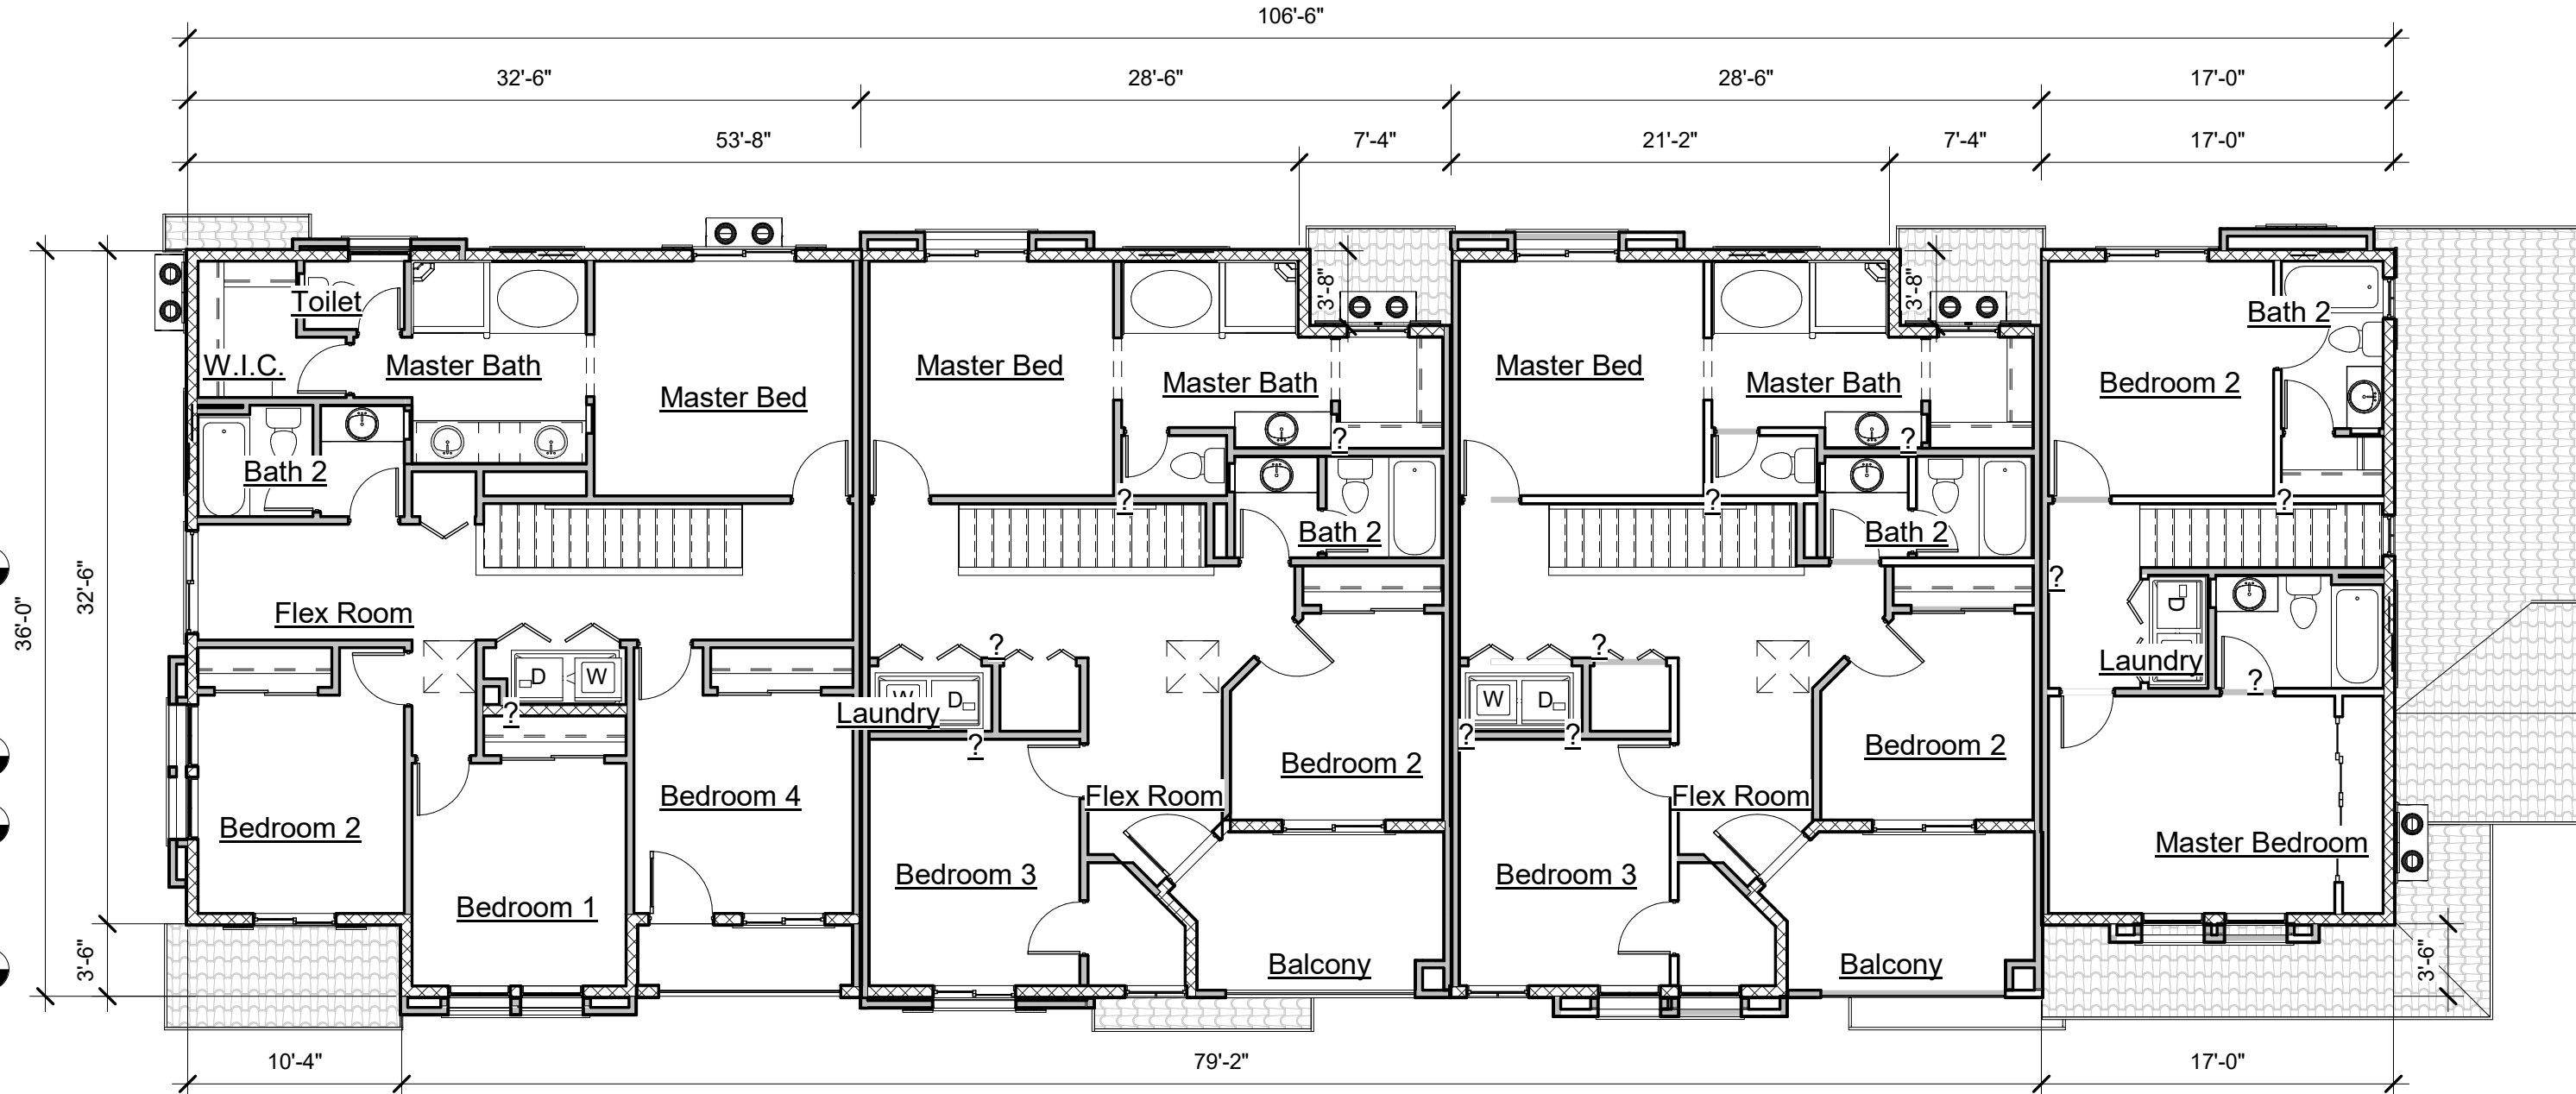

Second Floor Plan - Building 2,7
1/8" = 1'-0"

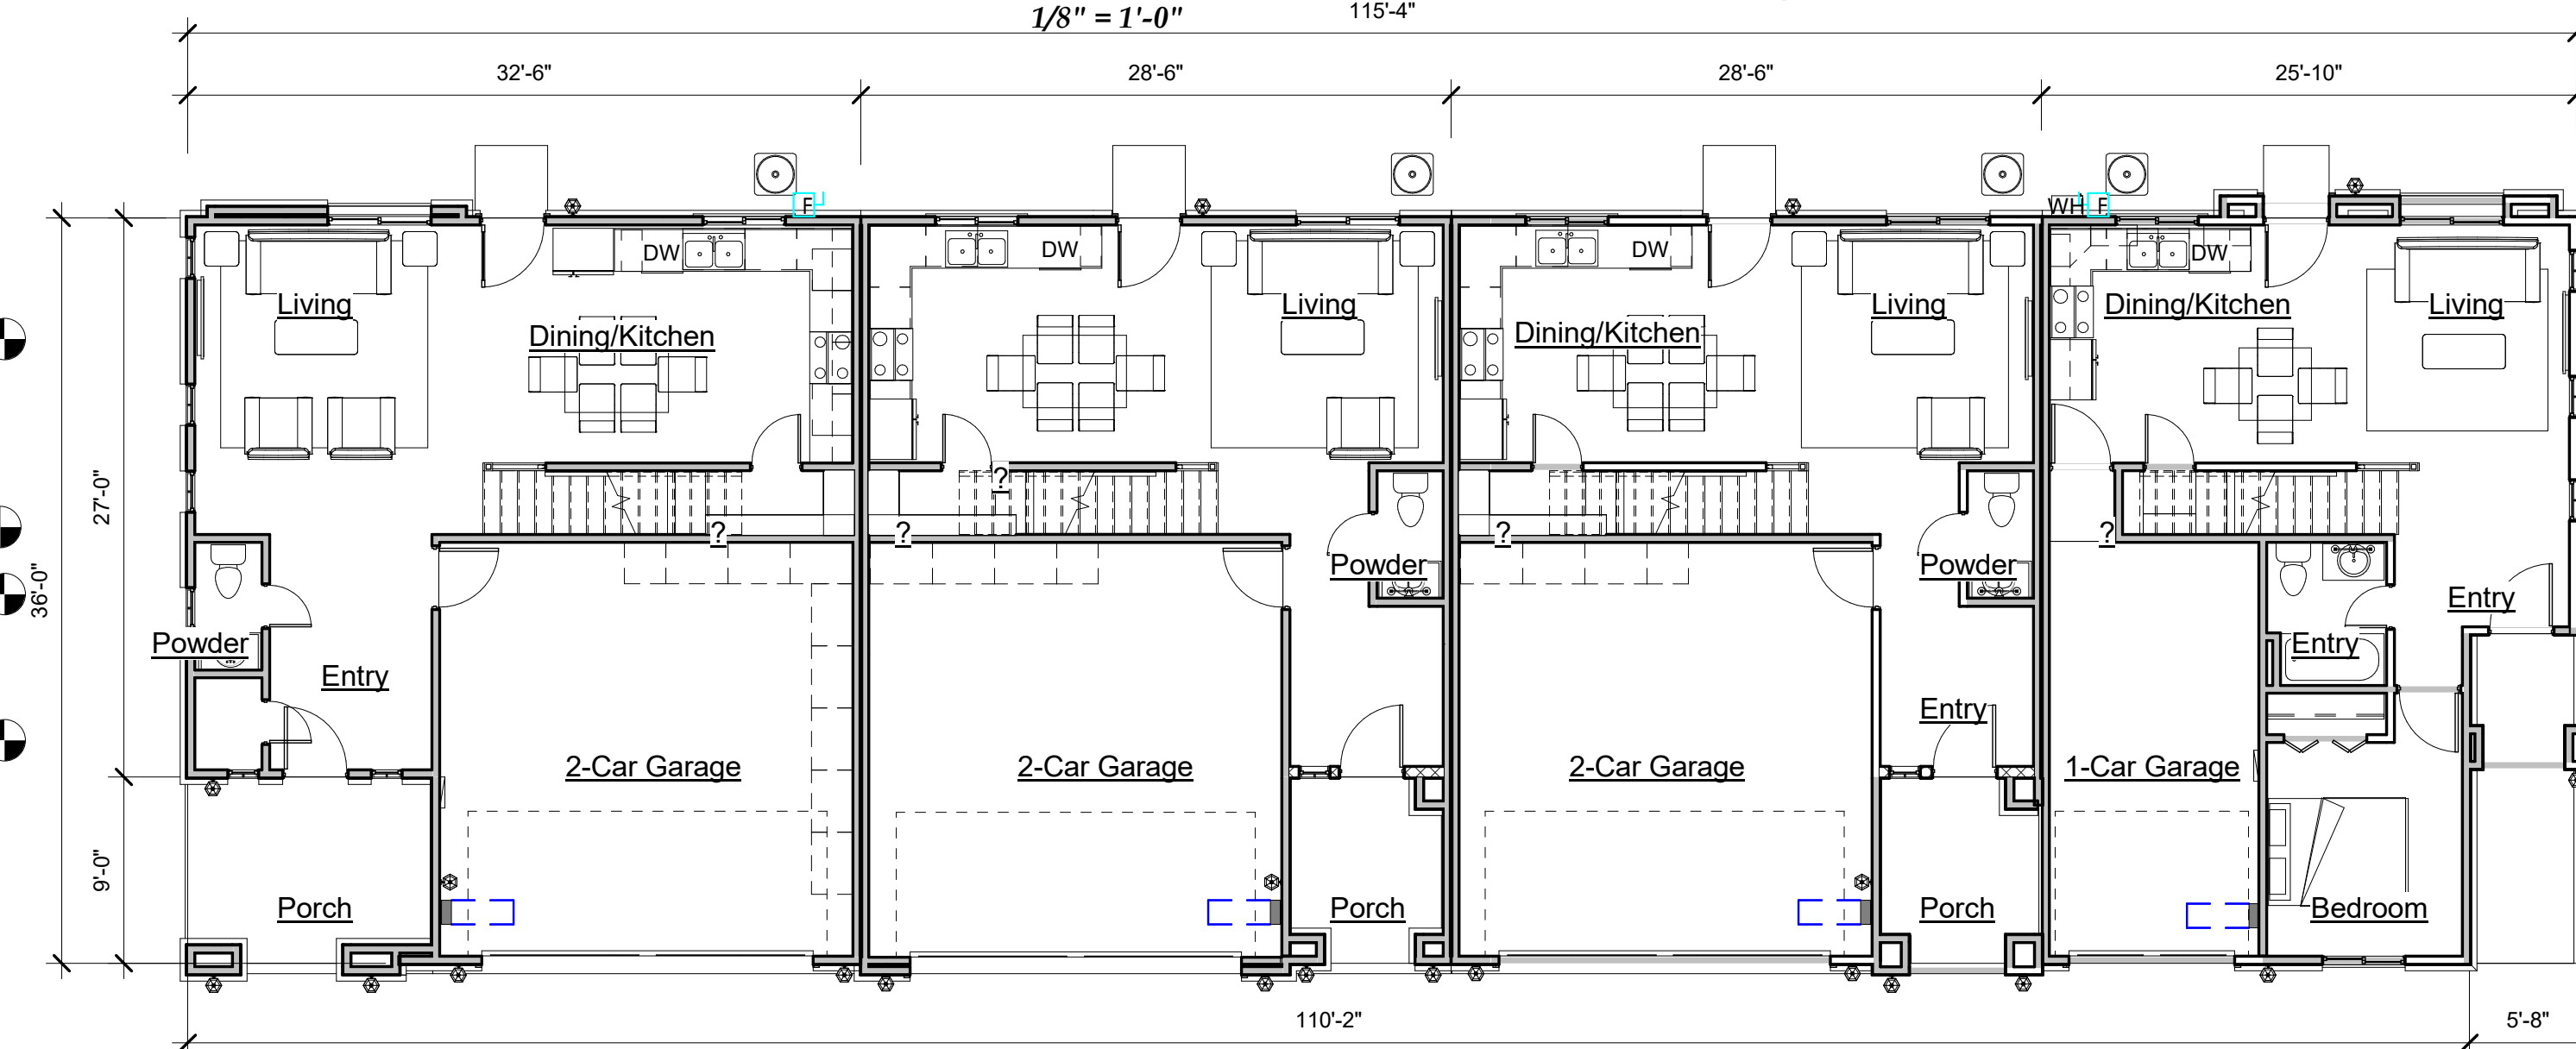

First Floor Plan- Building 2,7
1/8" = 1'-0"

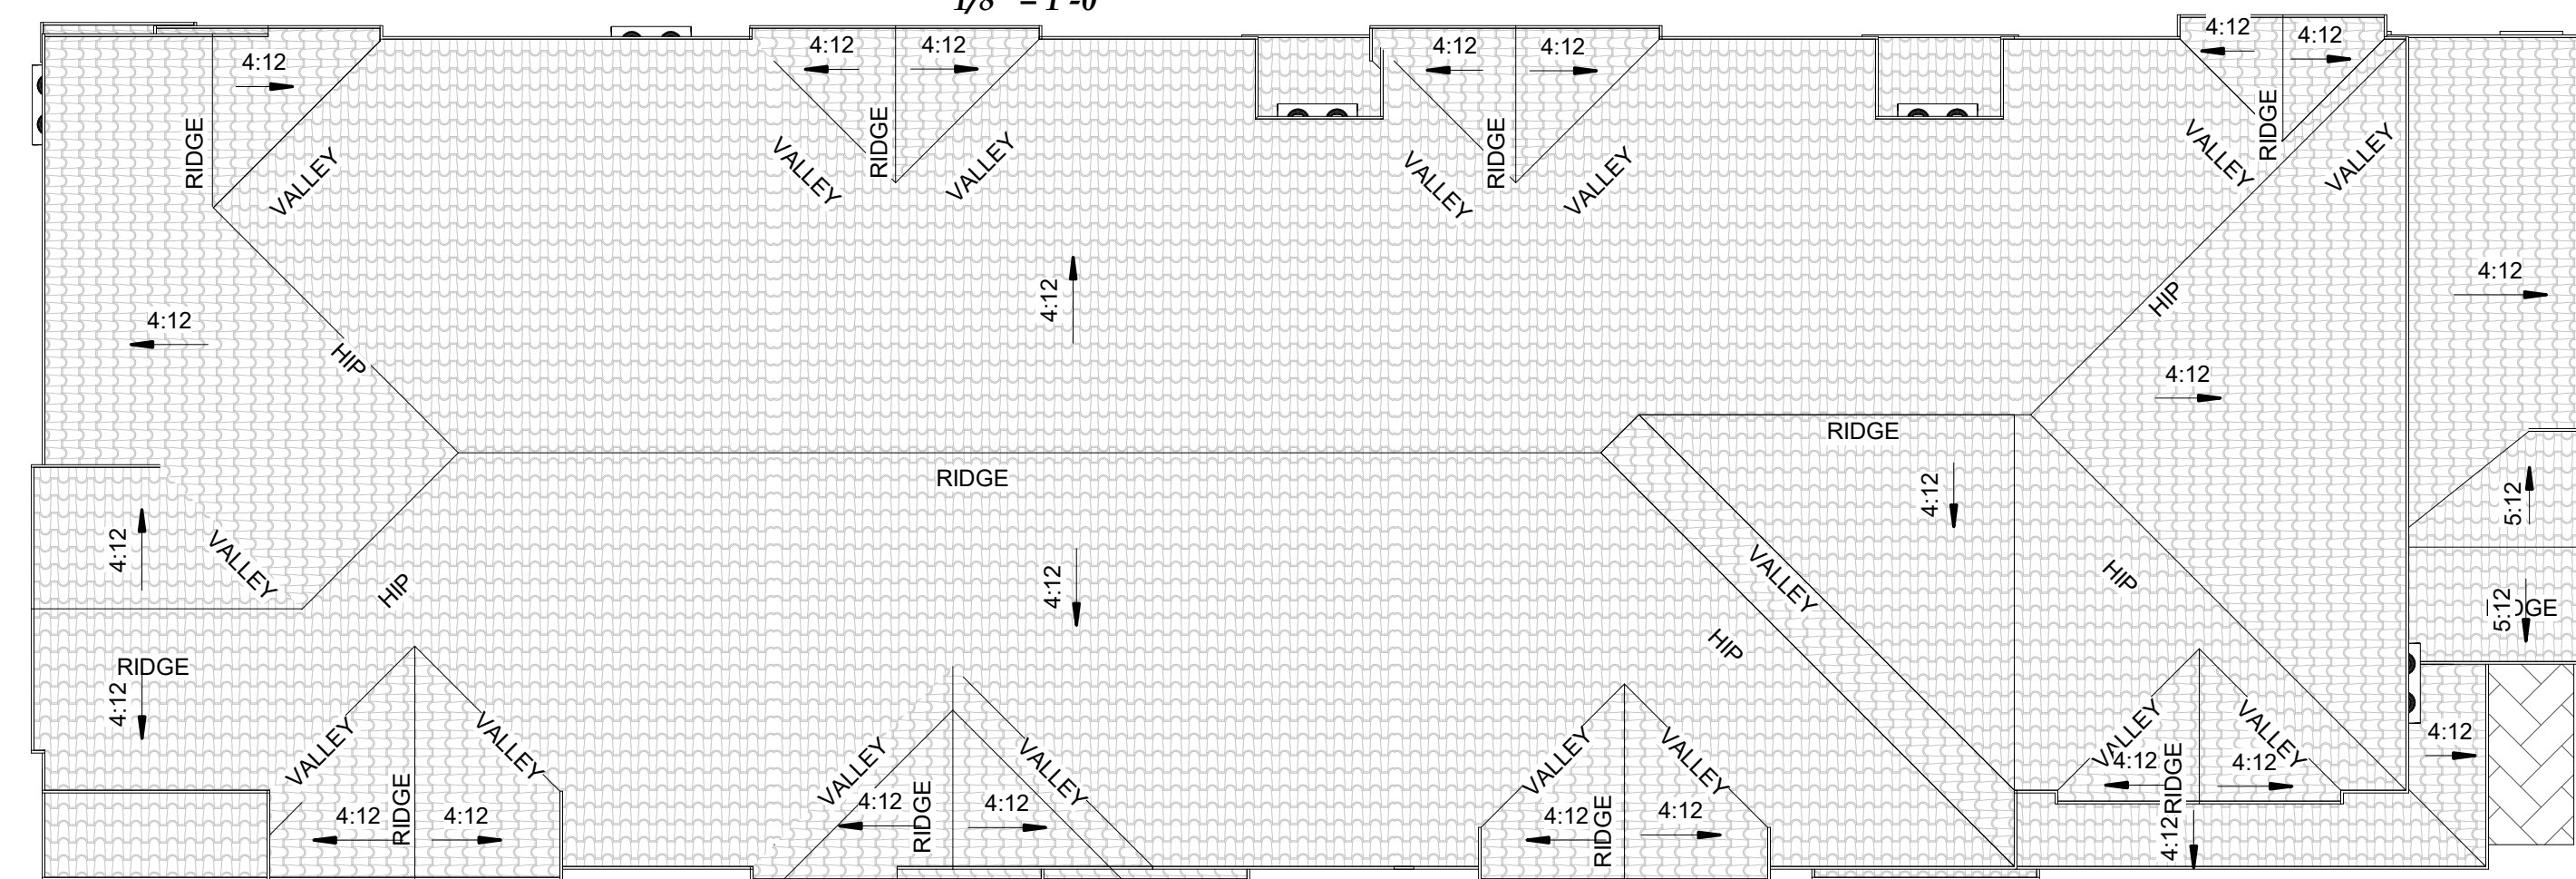

Roof Plan - Building 2,7
1/8" = 1'-0"

Material Legend - Color Scheme "A"				
Mark	Material	Manufacturer	Material Color	PRODUCT #
A1	MAIN COLOR	DUNN EDWARDS	"SHORTBREAD"	DEB134
A2	ACCENT COLOR	DUNN EDWARDS	"TERRACOTTA SAND"	DEI136
A3	FASCIA/TRIM	DUNN EDWARDS	"WHITE"	DEW380
A4	SHUTTERS / ENTRY DOOR	DUNN EDWARDS	"SAN MIGUEL BLUE"	DET569
A5	STONE VENEER	BORAL CULTURED STONE	"MOJAVE"	COUNTRY LEDGESTONE PROFILE
A6	ROOFING TILES	BORAL ROOFING	"CASA GRANDE BLEND"	BARCELONA PROFILE
A7	WROUGHT IRON RAILING / DETAILS			
A8	GARAGE DOOR	DUNN EDWARDS	"SUMMERVILLE BROWN"	DEB139








Material Legend - Color Scheme "B"				
Mark	Material	Manufacturer	Material Color	Product #
A1	MAIN COLOR	DUNN EDWARDS	"COTTAGE WHITE"	DEW318
A2	ACCENT COLOR	DUNN EDWARDS	"SHAGGY BARKED"	DEC771
A3	FASCIA / TRIM	DUNN EDWARDS	"STEVEARENO BEIGE"	DEC766
A4	SHUTTERS / ENTRY DOOR	DUNN EDWARDS	"WEATHERED LEATHER"	DEB105
A5	STONE VENEER	CULTURED STONE	"SEVILLA"	COUNTRY LEDGESTONE PROFILE
A6	ROOFING TILES	BORAL ROOFING	"TERRA COTTA FLASHED"	BARCELONA PROFILE
A7	WROUGHT IRON RAILING / DETAILS			
A8	GARAGE DOOR	ROOFING TILES	"SUMMERVILLE BROWN"	DEB139

Proposed Evergreen Apartments By:
George Becerra & Fernando Acosta
345 N. Cactus Avenue, Rialto, CA 92376
17 Nov. 2022
21-4100



**Floor Plans &
Elev's- Bldg. 2,7**


PL3

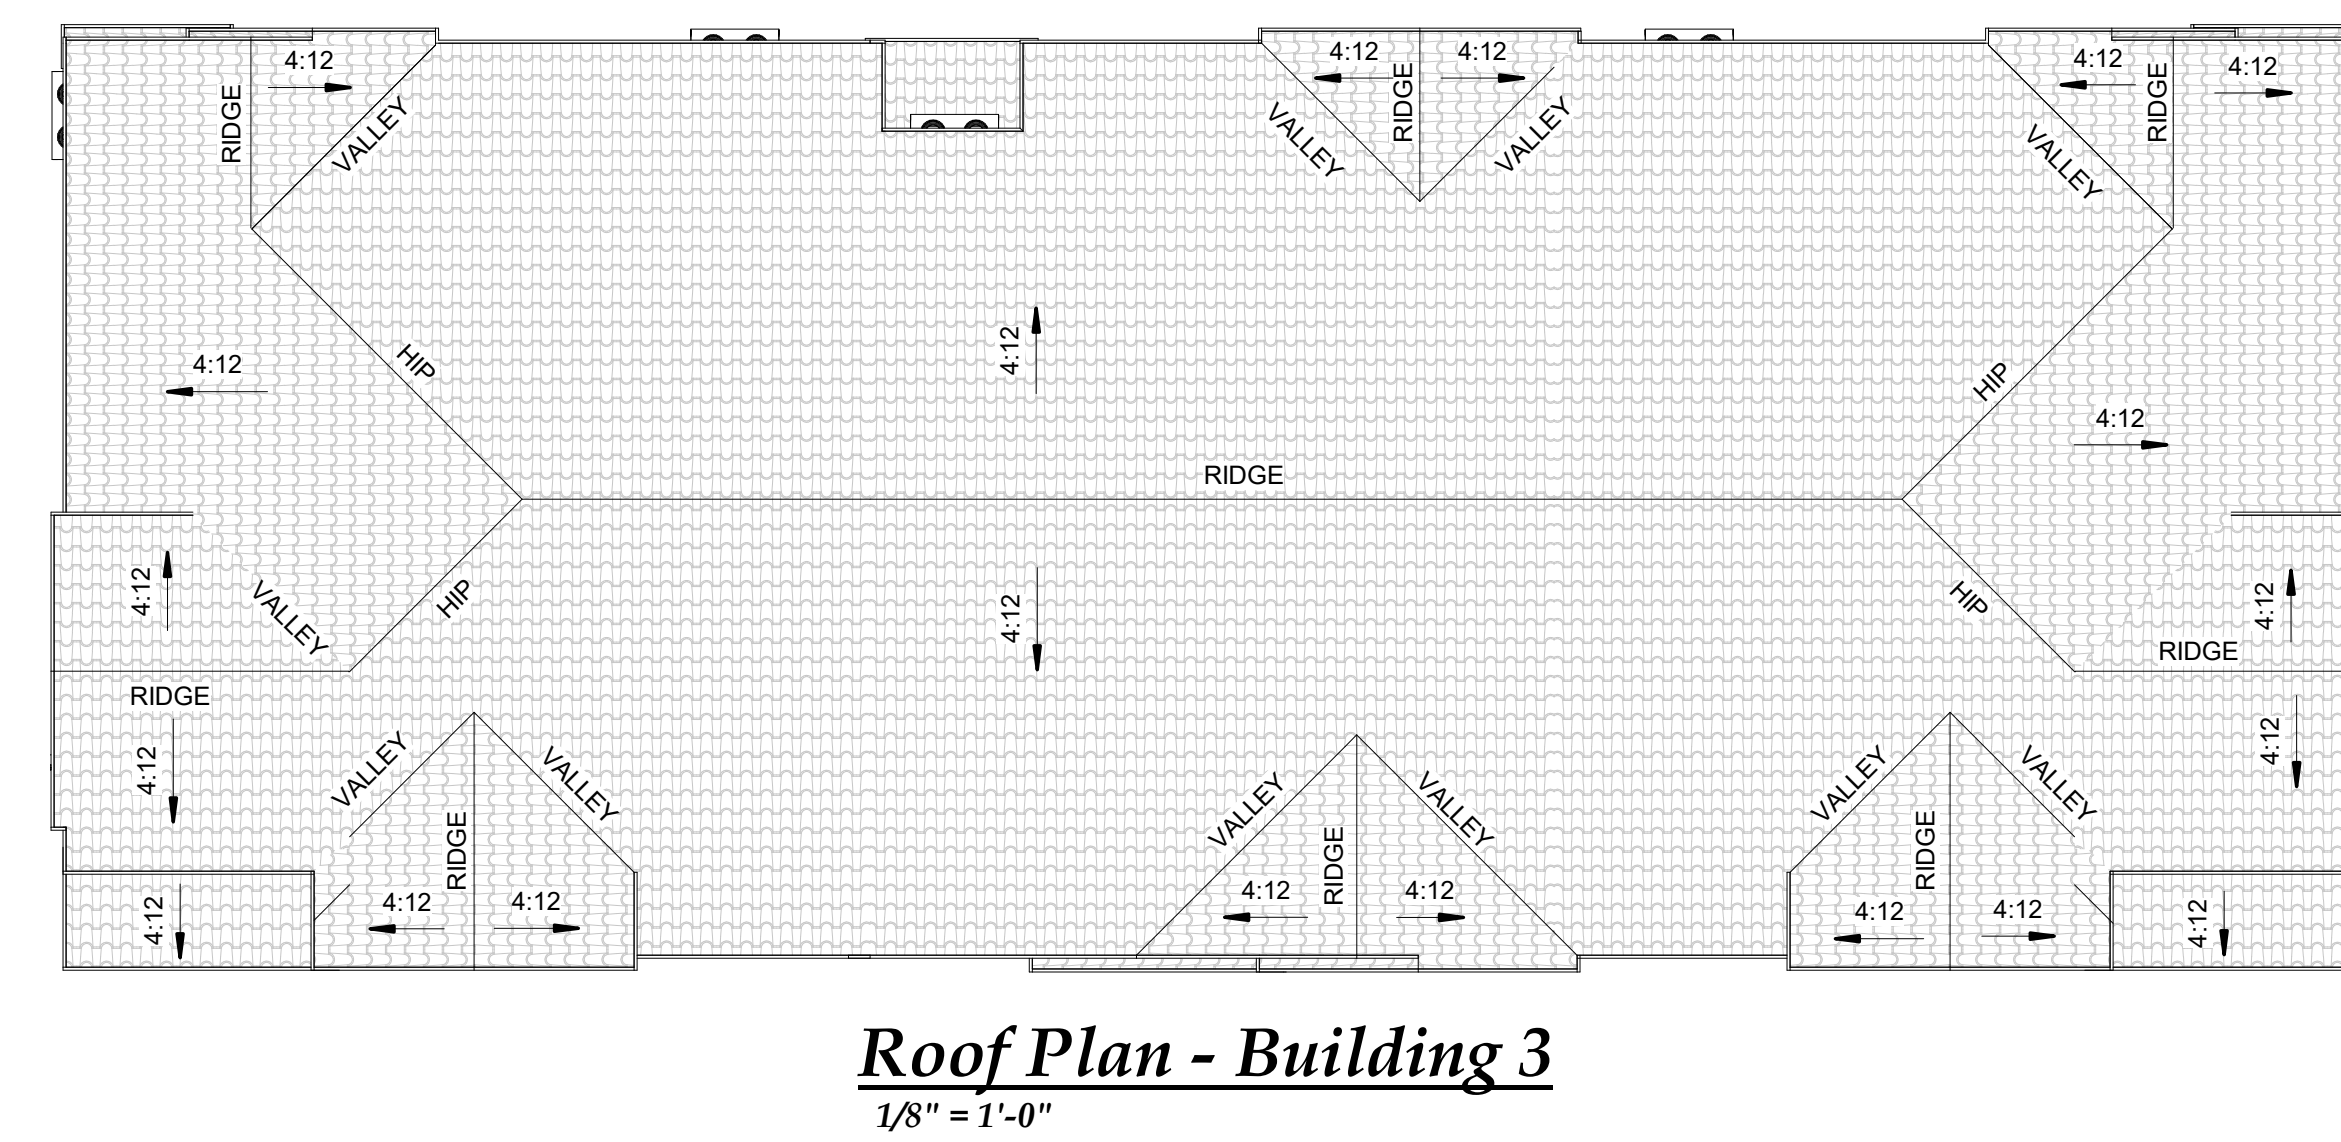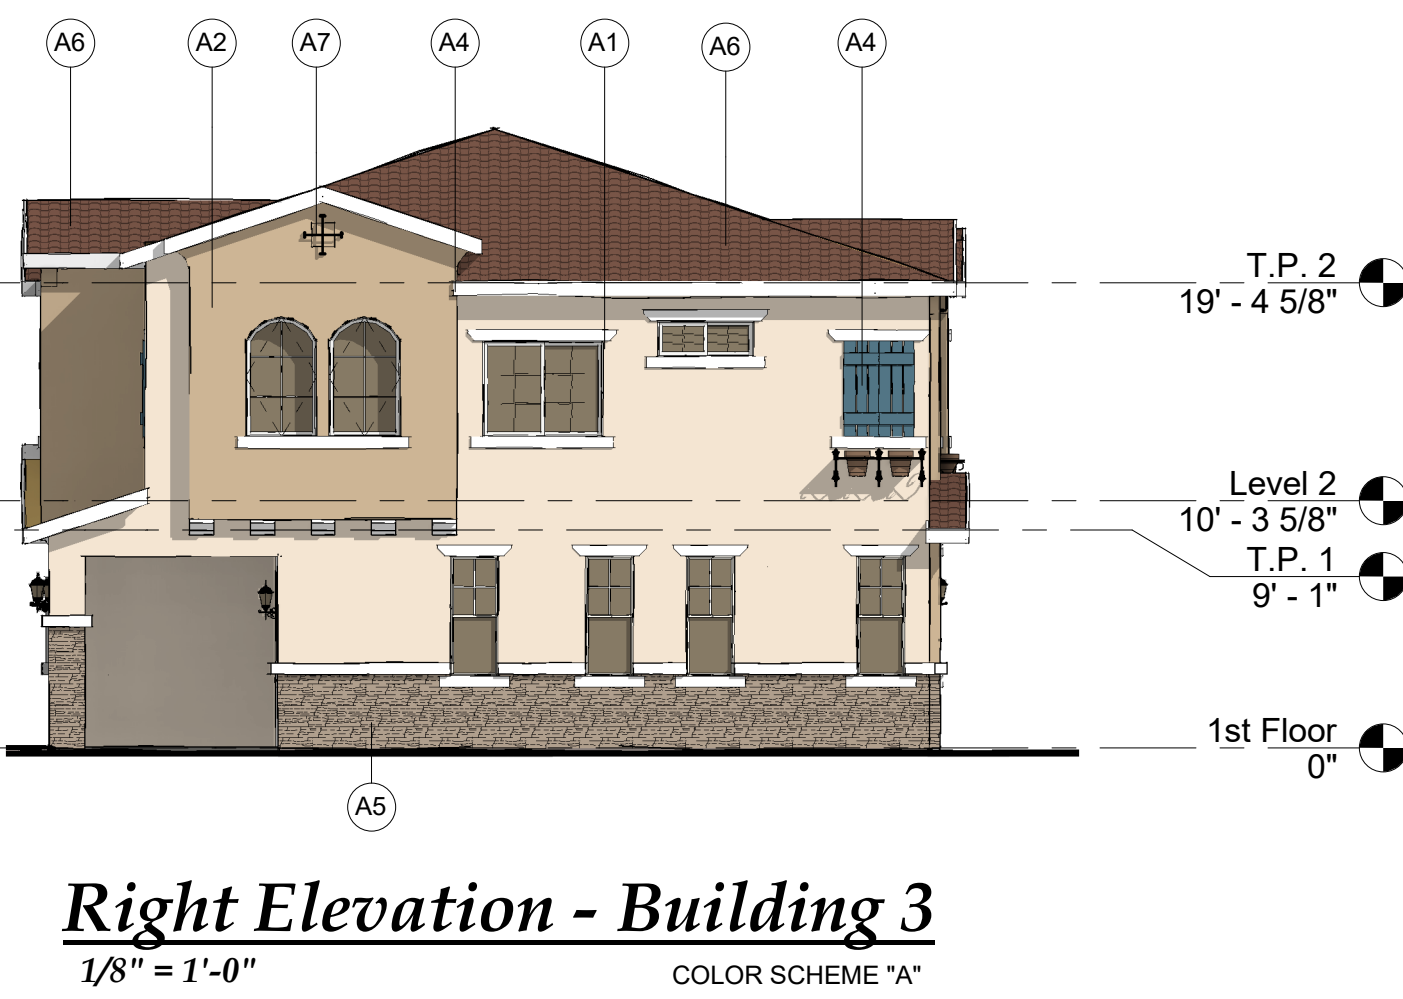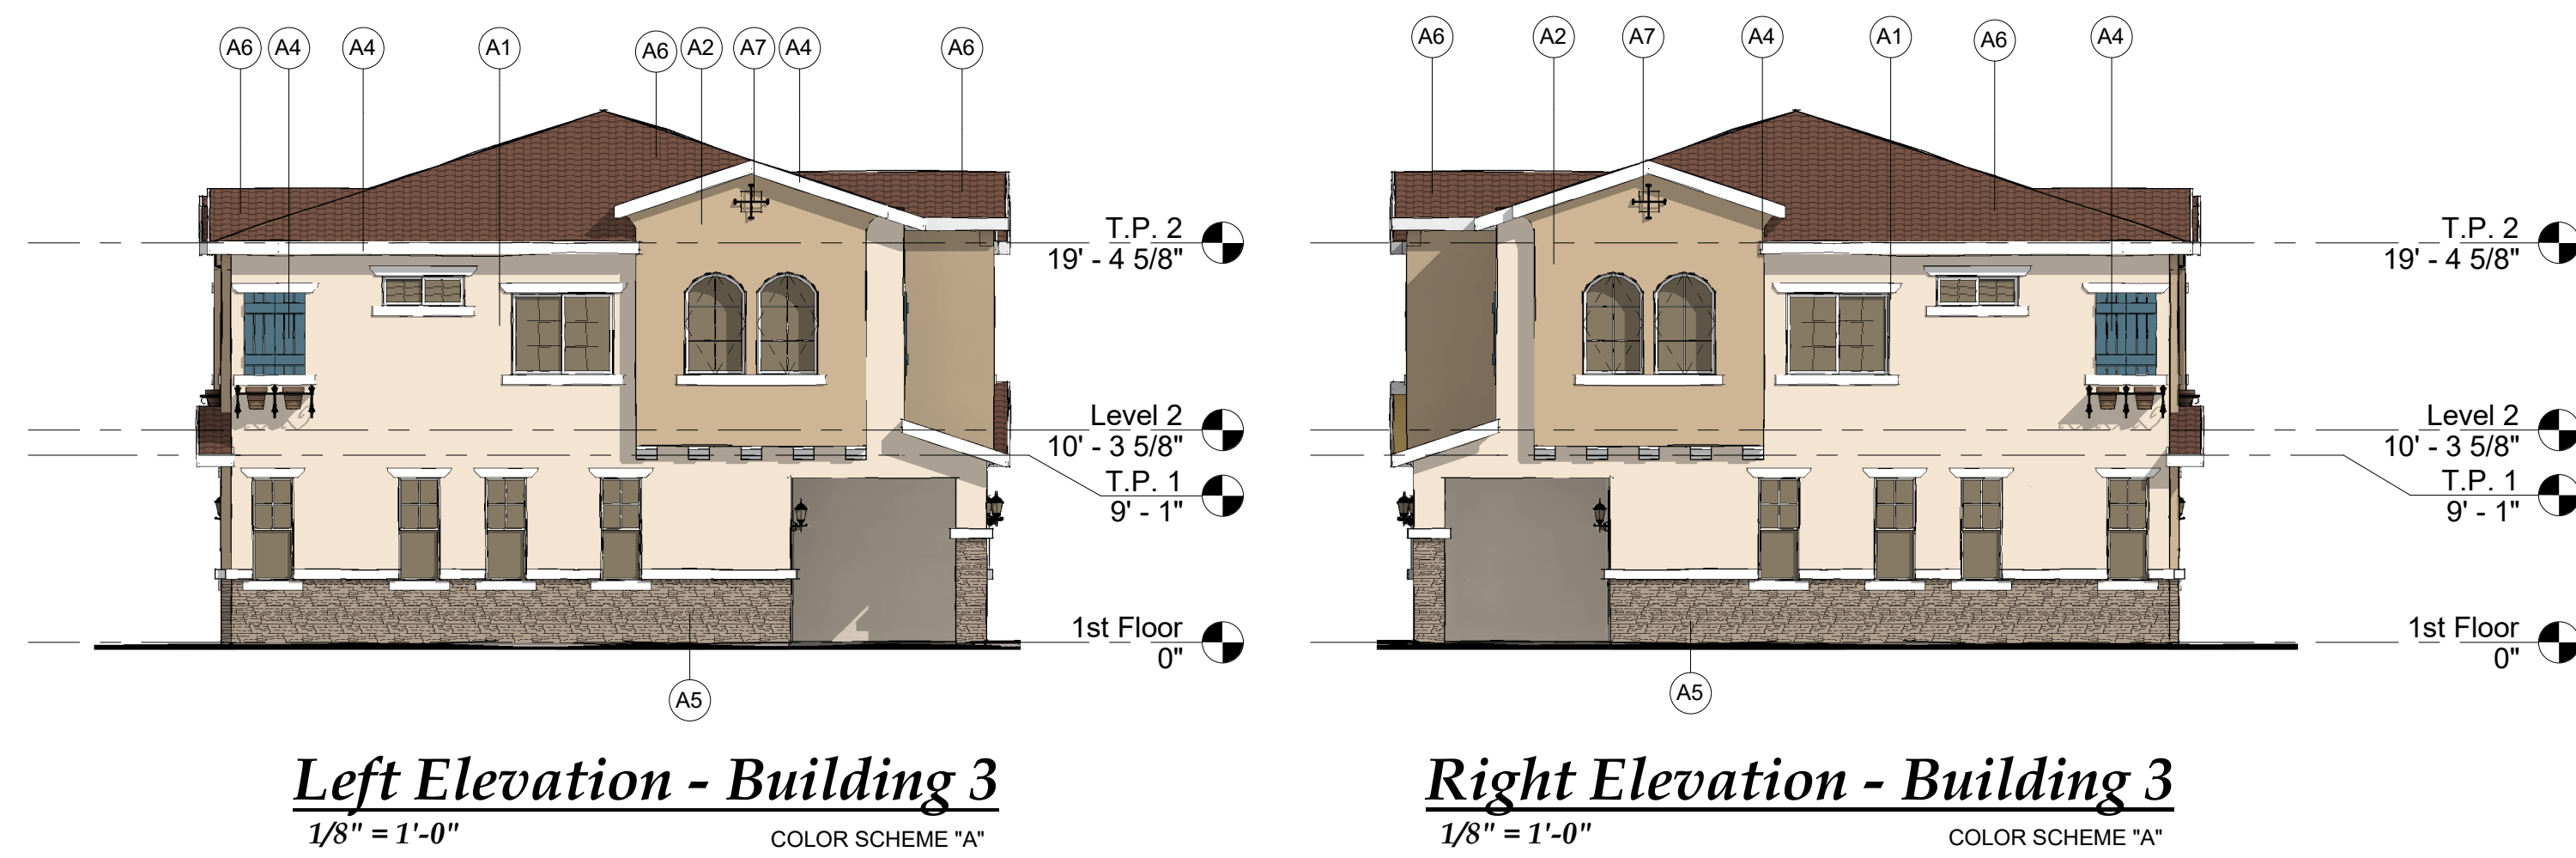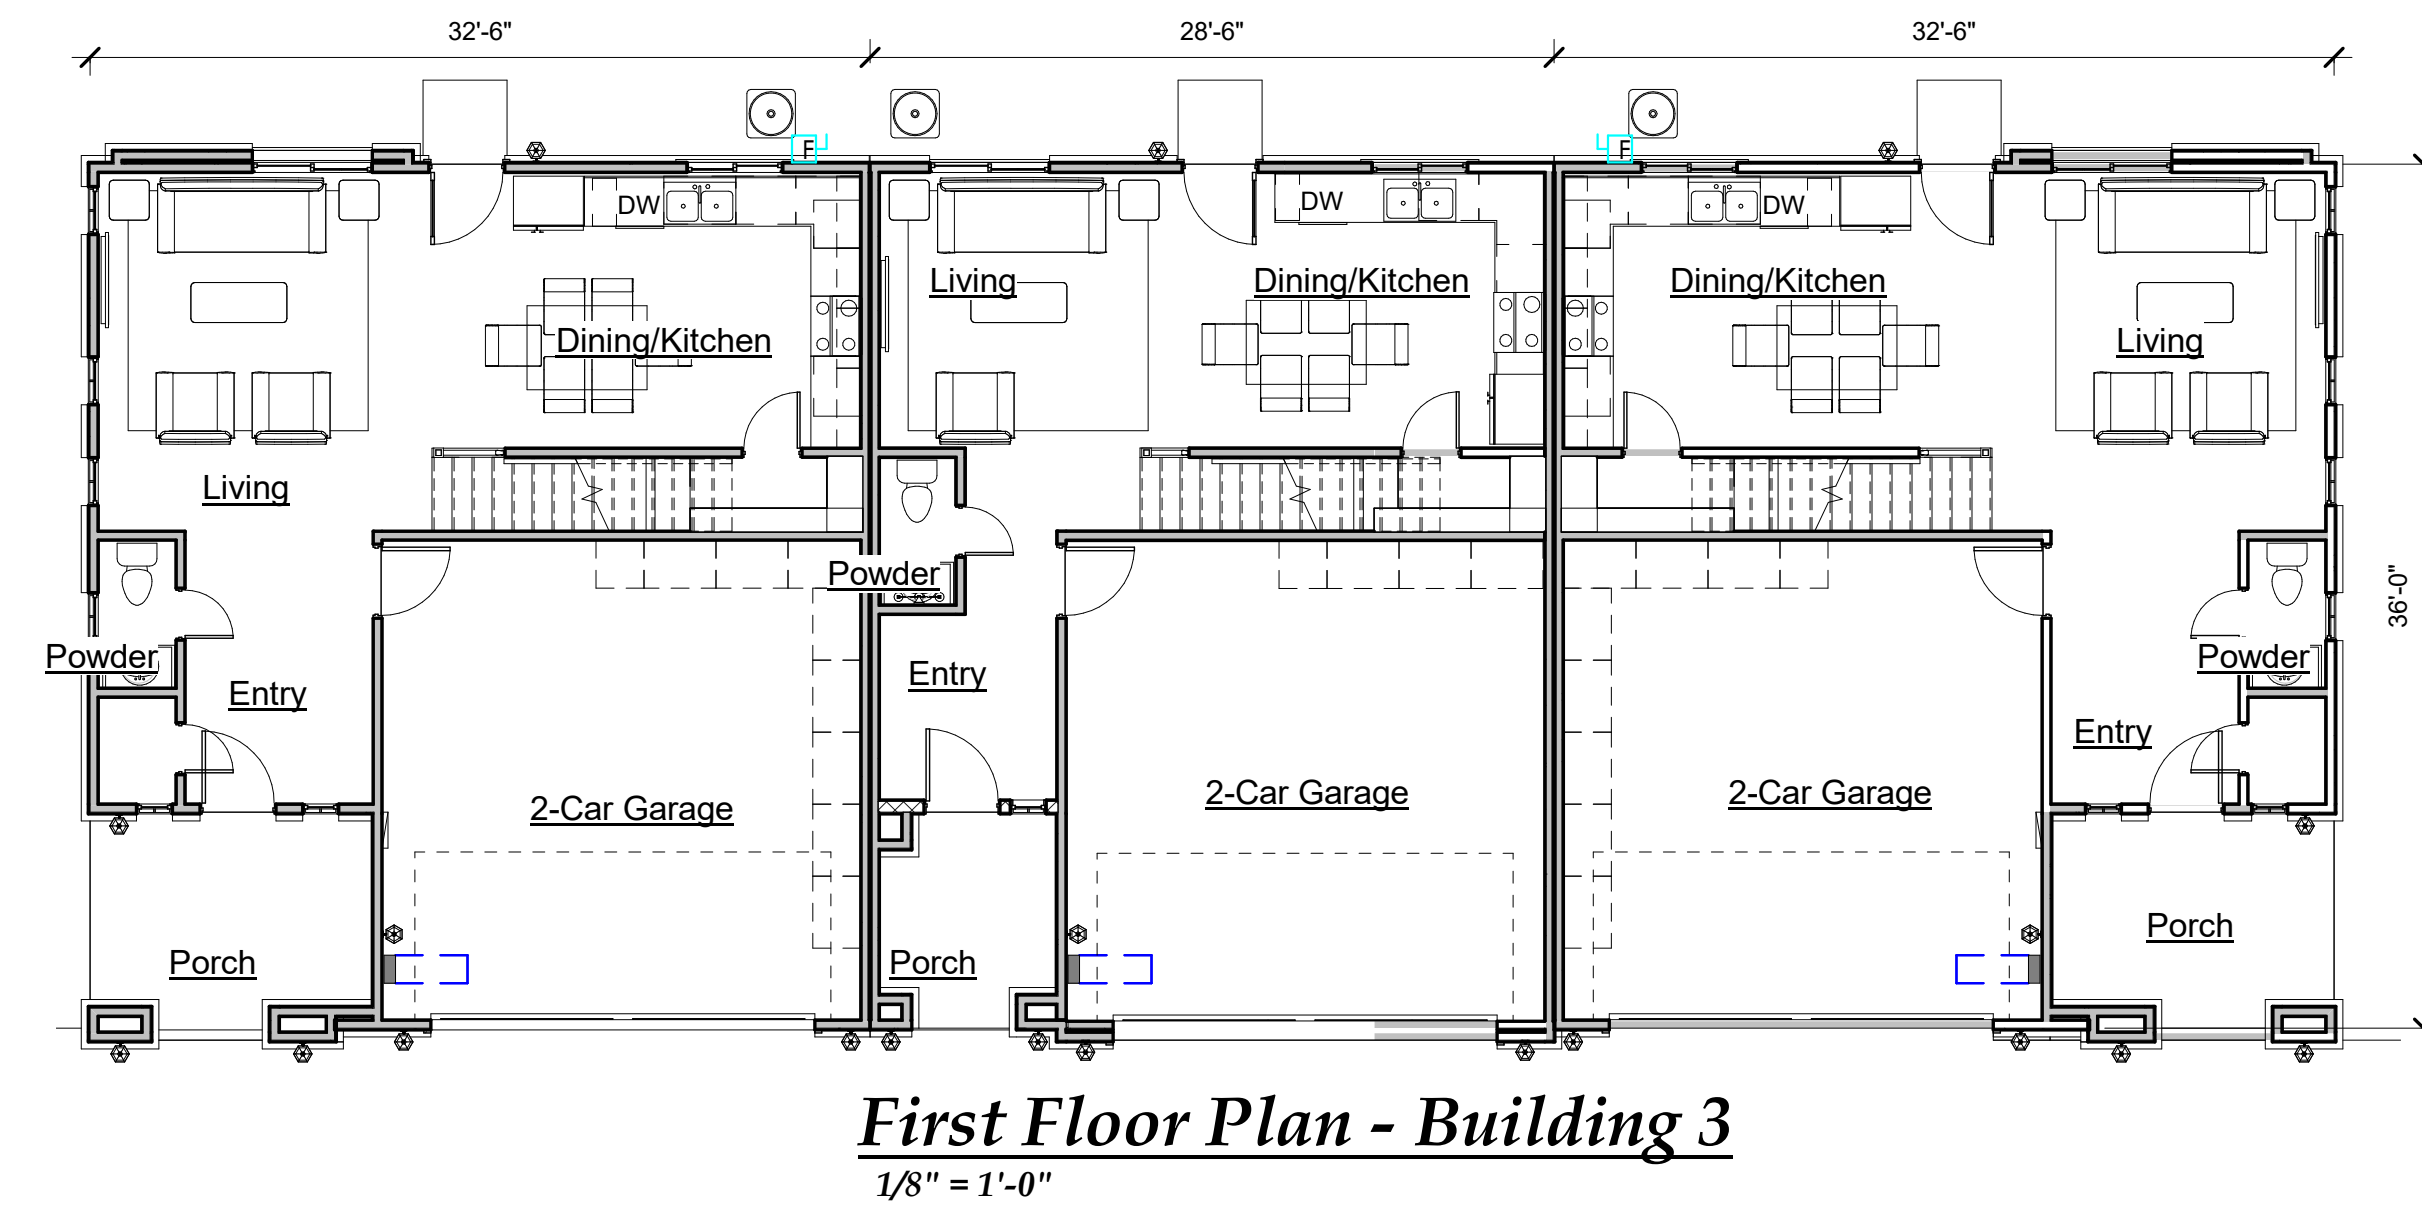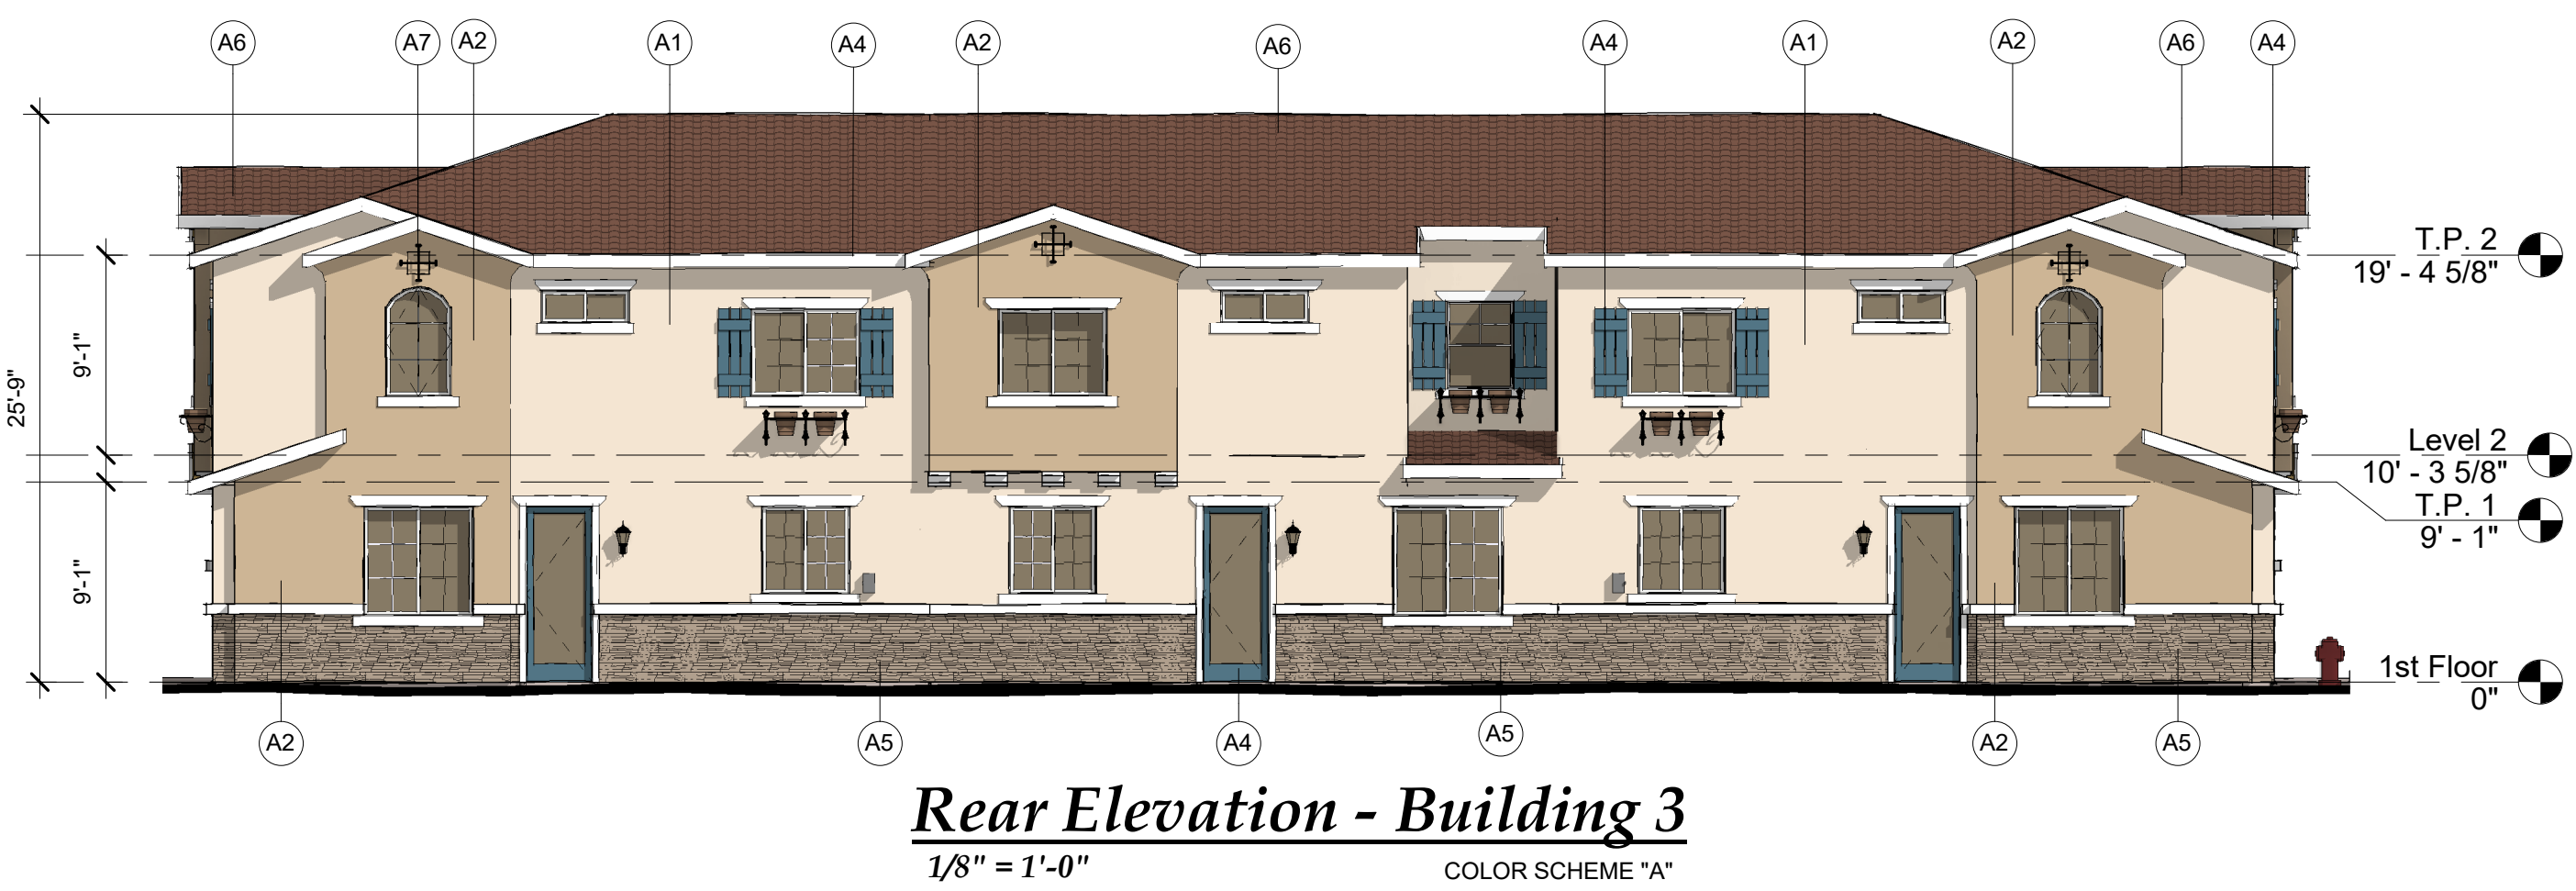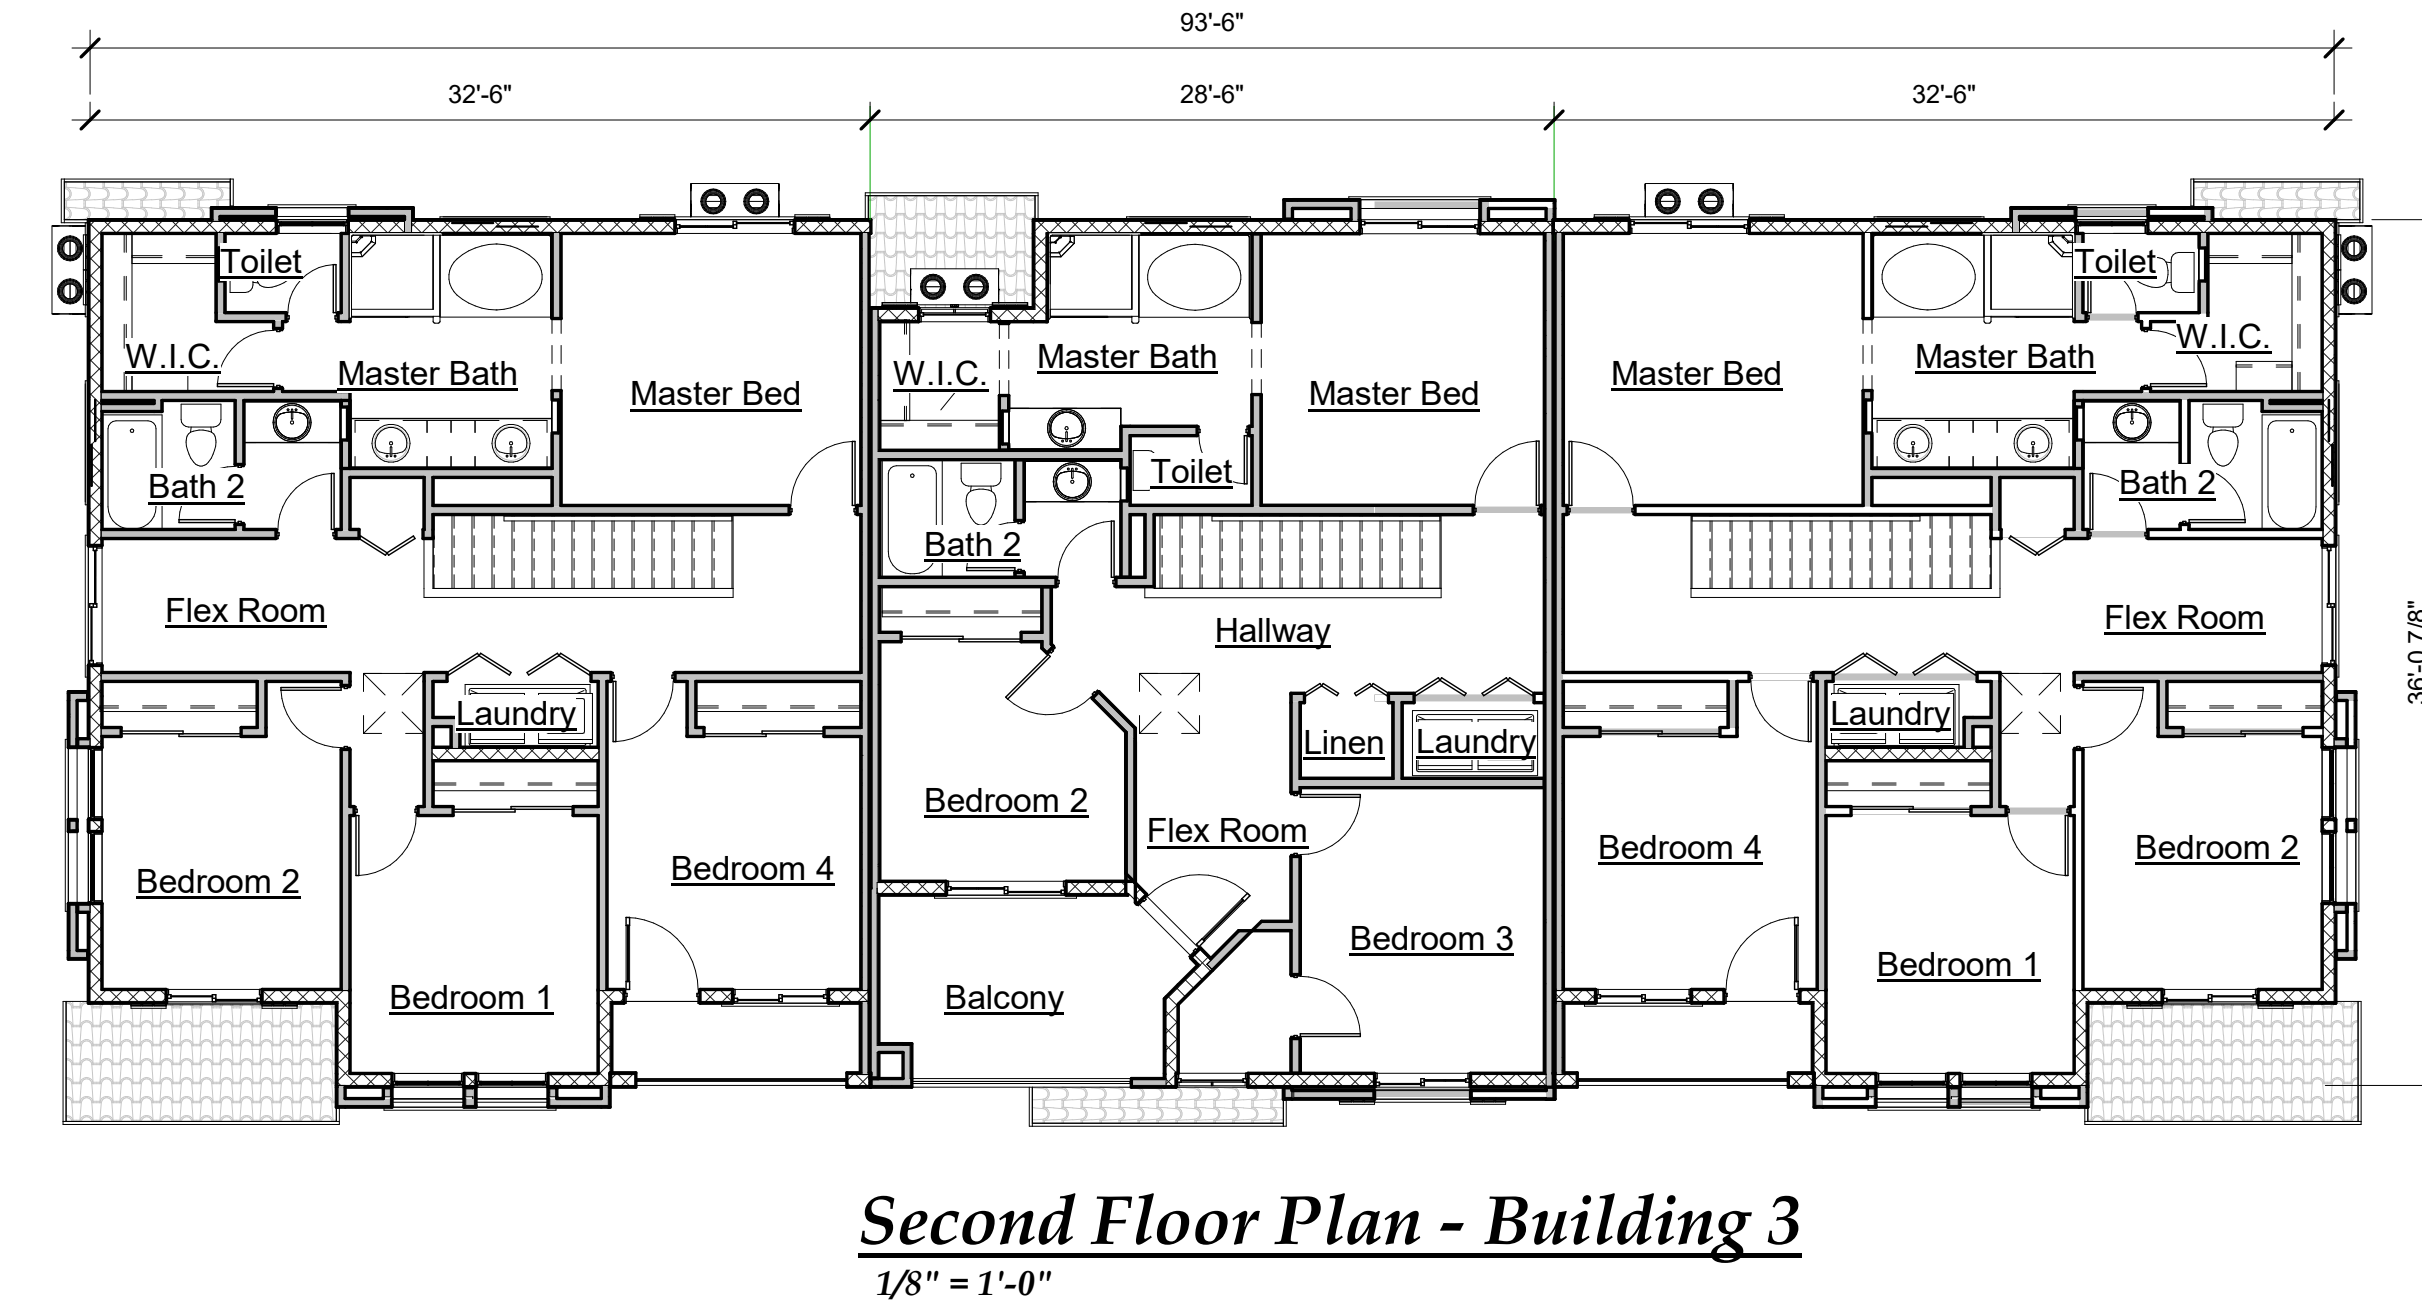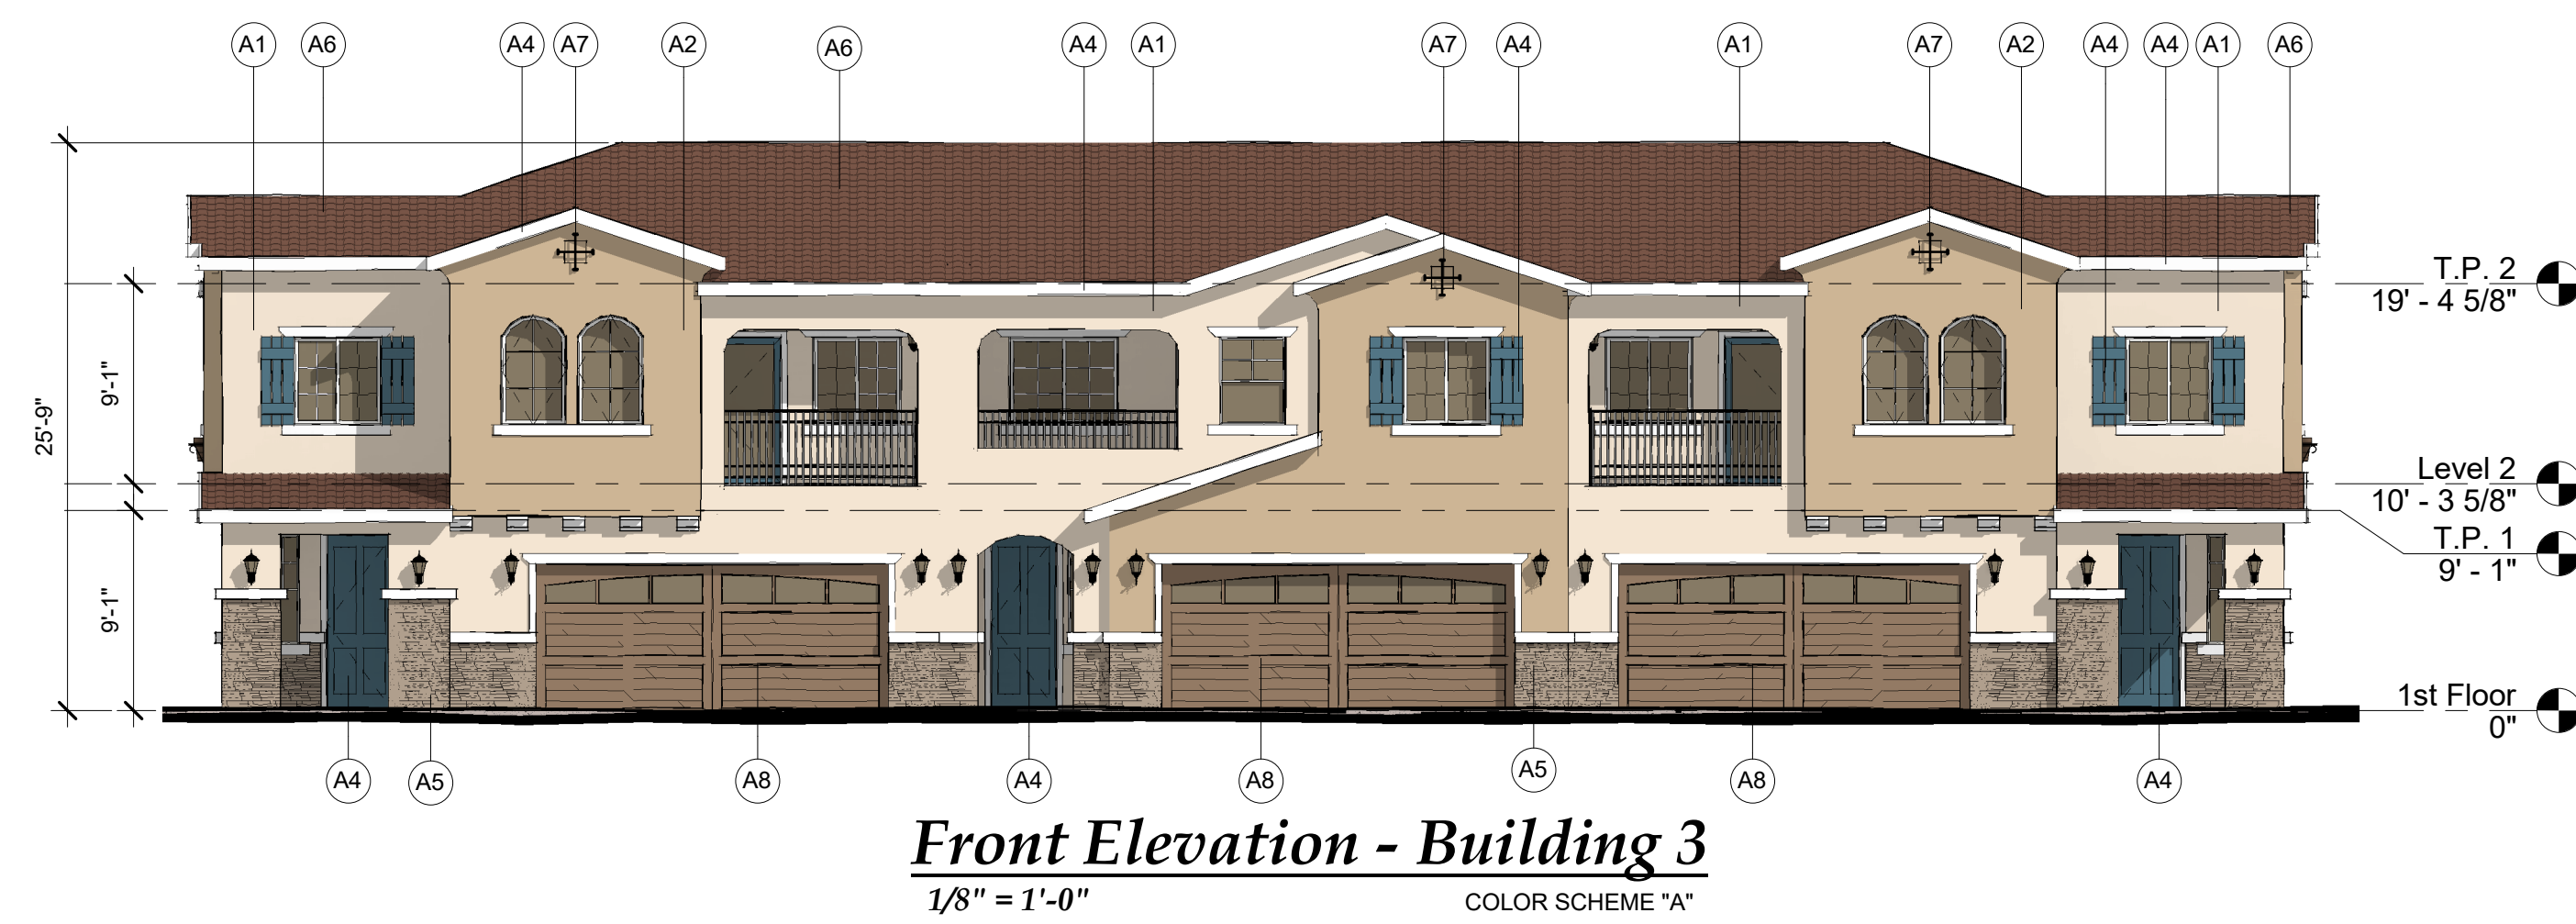

Material Legend - Color Scheme "A"				
Mark	Material	Manufacturer	Material Color	PRODUCT #
A1	MAIN COLOR	DUNN EDWARDS	"SHORTBREAD"	DE6134
A2	ACCENT COLOR	DUNN EDWARDS	"TERRACOTTA SAND"	DE6136
A3	FASCIA/TRIM	DUNN EDWARDS	"WHITE"	DEW380
A4	SHUTTERS / ENTRY DOOR	DUNN EDWARDS	"SAN MIGUEL BLUE"	DET569
A5	STONE VENEER	BORAL CULTURED STONE	"MOJAVE"	COUNTRY LEDGESTONE PROFILE BARCELONA PROFILE
A6	ROOFING TILES	BORAL ROOFING	"CASA GRANDE BLEND"	BARCELONA PROFILE
A7	WROUGHT IRON RAILING / DETAILS			
A8	GARAGE DOOR	DUNN EDWARDS	"SUMMERVILLE BROWN"	DE6139


Material Legend - Color Scheme "B"				
Mark	Material	Manufacturer	Material Color	Product #
A1	MAIN COLOR	DUNN EDWARDS	"COTTAGE WHITE"	DEW318
A2	ACCENT COLOR	DUNN EDWARDS	"SHAGGY BARKED"	DEC771
A3	FASCIA / TRIM	DUNN EDWARDS	"STEVEARENO BEIGE"	DEC766
A4	SHUTTERS / ENTRY DOOR	DUNN EDWARDS	"WEATHERED LEATHER"	DE6105
A5	STONE VENEER	CULTURED STONE	"SEVILLA"	COUNTRY LEDGESTONE PROFILE BARCELONA PROFILE
A6	ROOFING TILES	BORAL ROOFING	"TERRA COTTA FLASHED"	BARCELONA PROFILE
A7	WROUGHT IRON RAILING / DETAILS			
A8	GARAGE DOOR	ROOFING TILES	"SUMMERVILLE BROWN"	DE6139

Proposed Evergreen Apartments By:
George Becerra & Fernando Acosta
345 N. Cactus Avenue, Rialto, CA 92376
17 Nov. 2022
21-4100

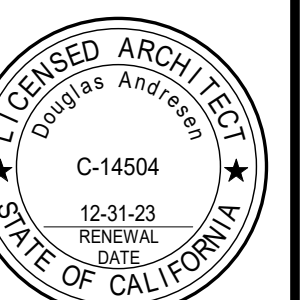


**Floor Plans &
Elev's- Bldg. 3**


PL4

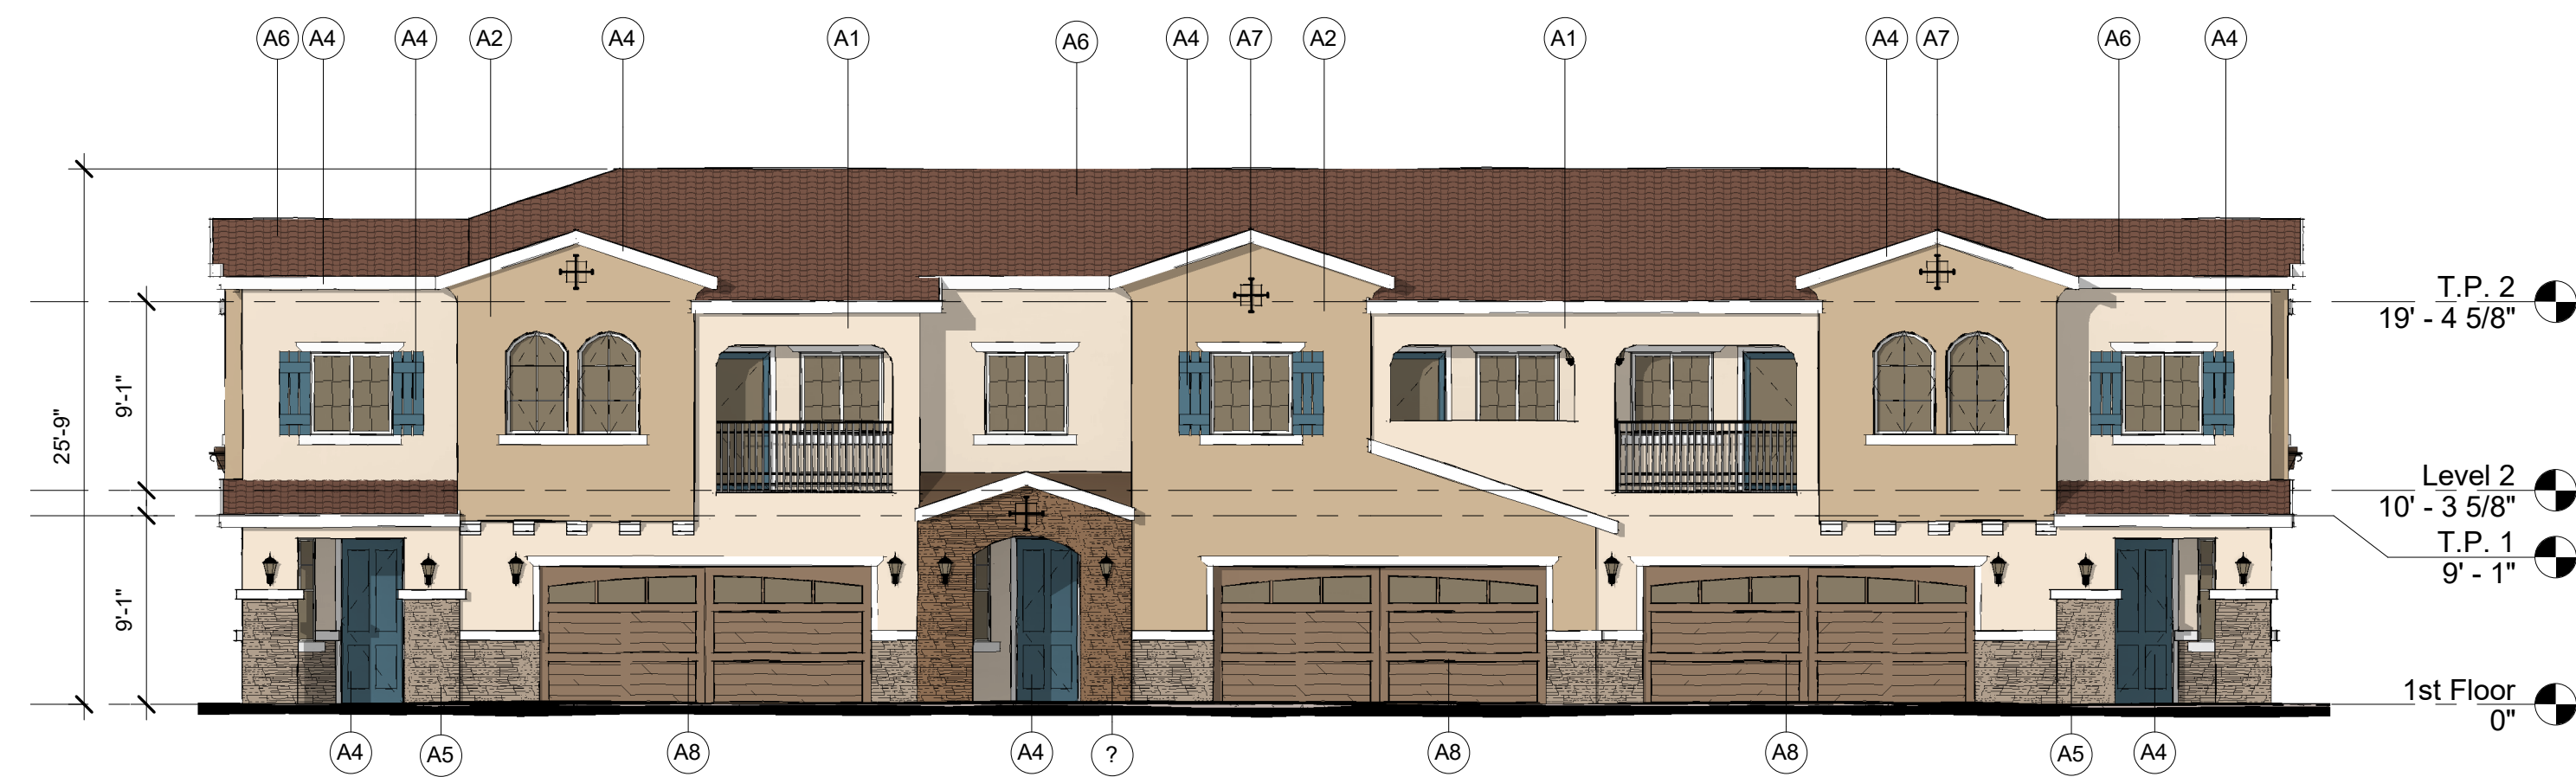


Front Elevation - Building 5
1/8" = 1'-0"
COLOR SCHEME "A"

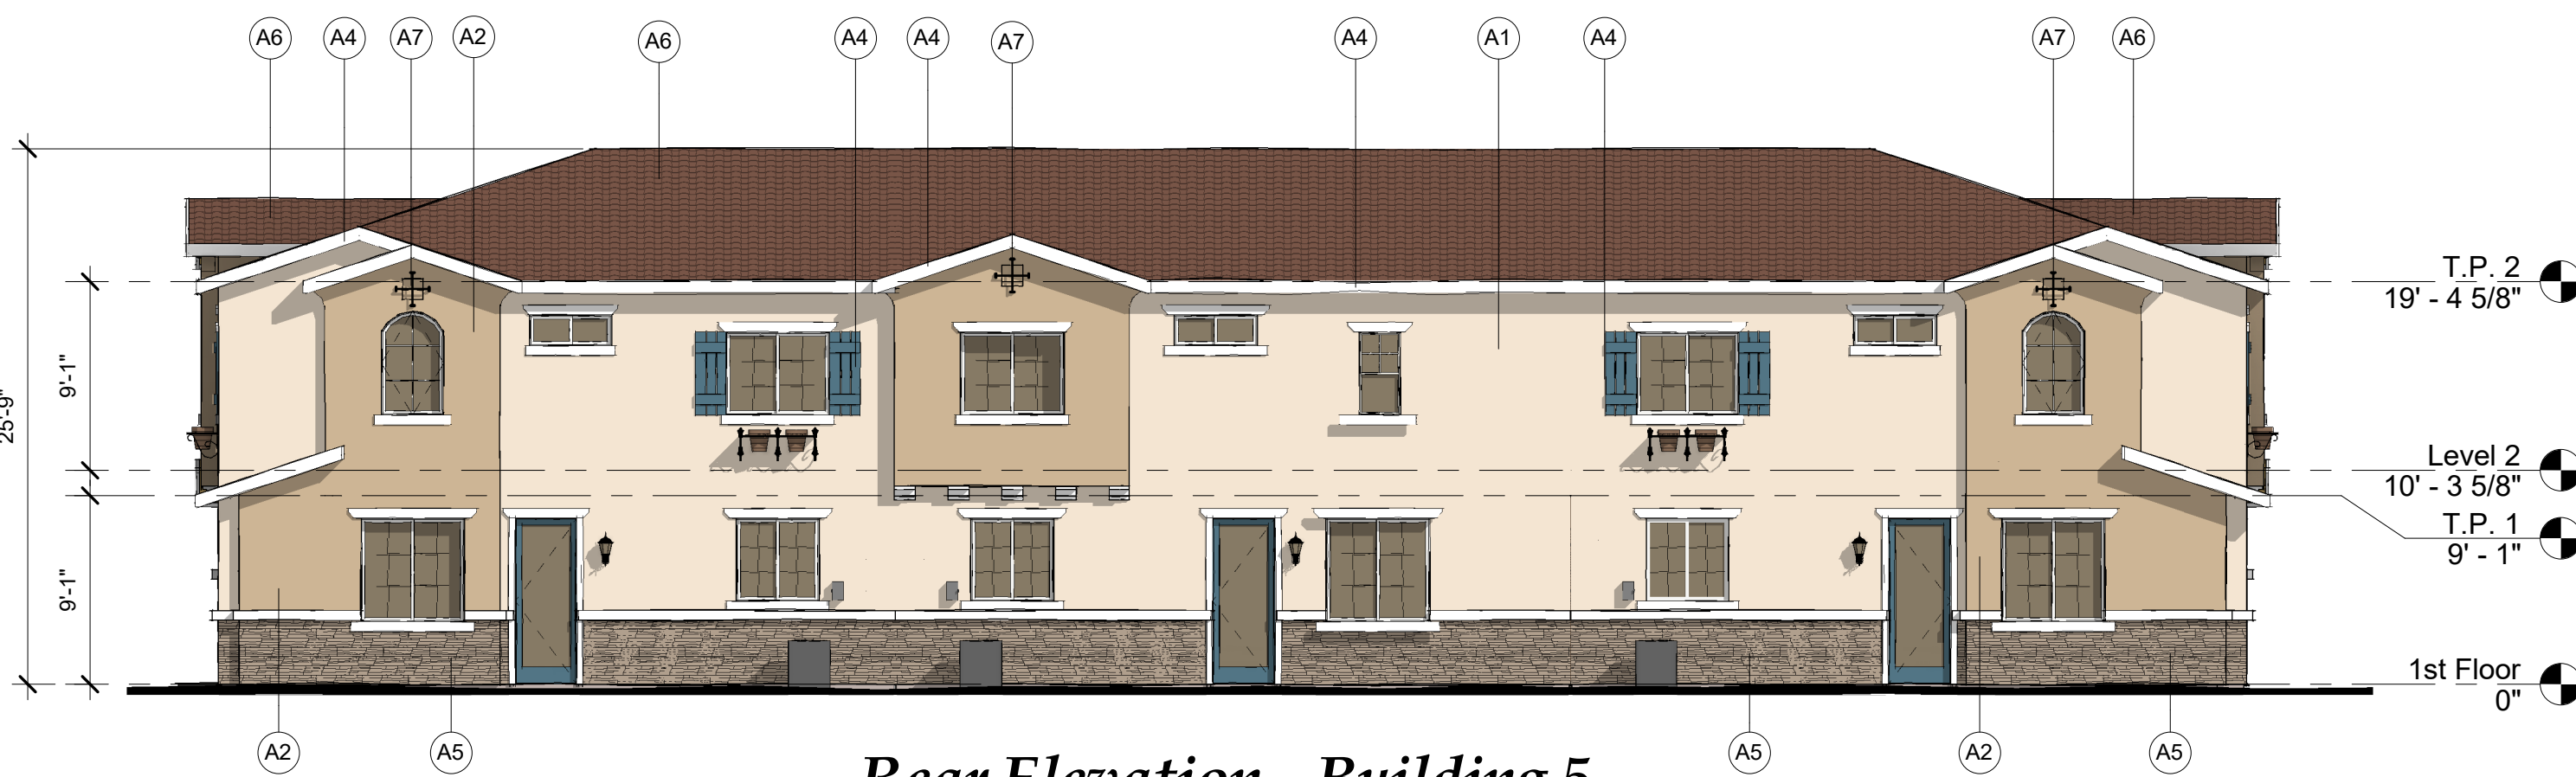

Rear Elevation - Building 5
1/8" = 1'-0"
COLOR SCHEME "A"

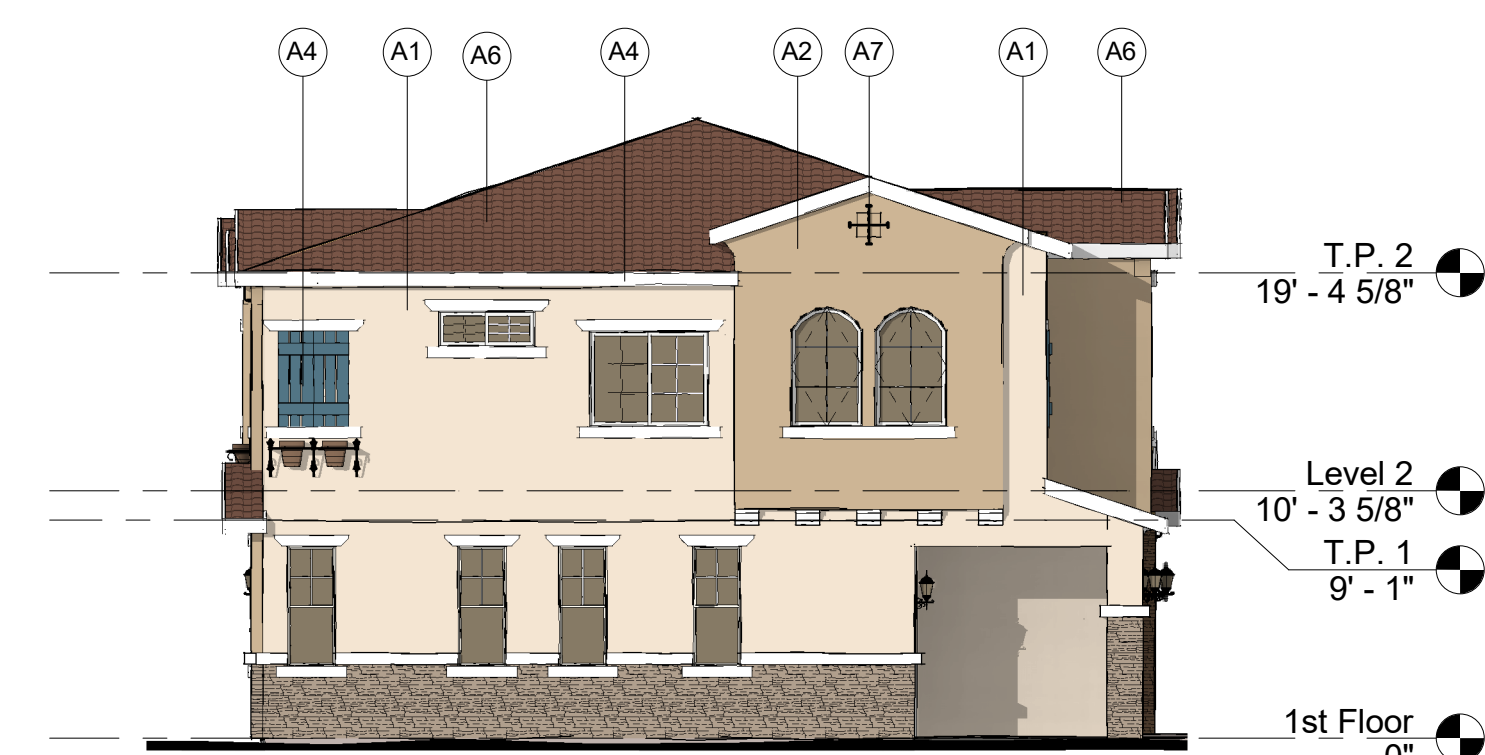


Left Elevation - Building 5
1/8" = 1'-0"
COLOR SCHEME "A"

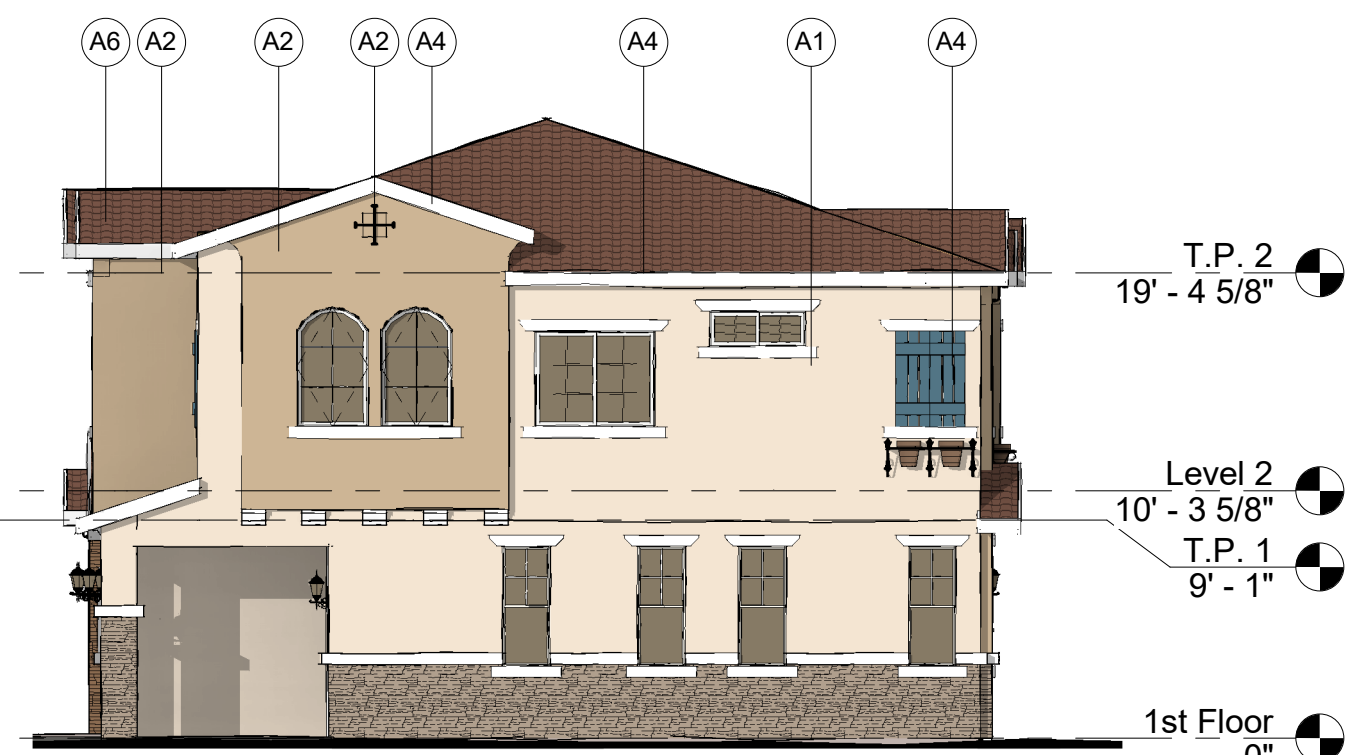


Right Elevation - Building 5
1/8" = 1'-0"
COLOR SCHEME "A"



Second Floor Plan - Building 5
1/8" = 1'-0"

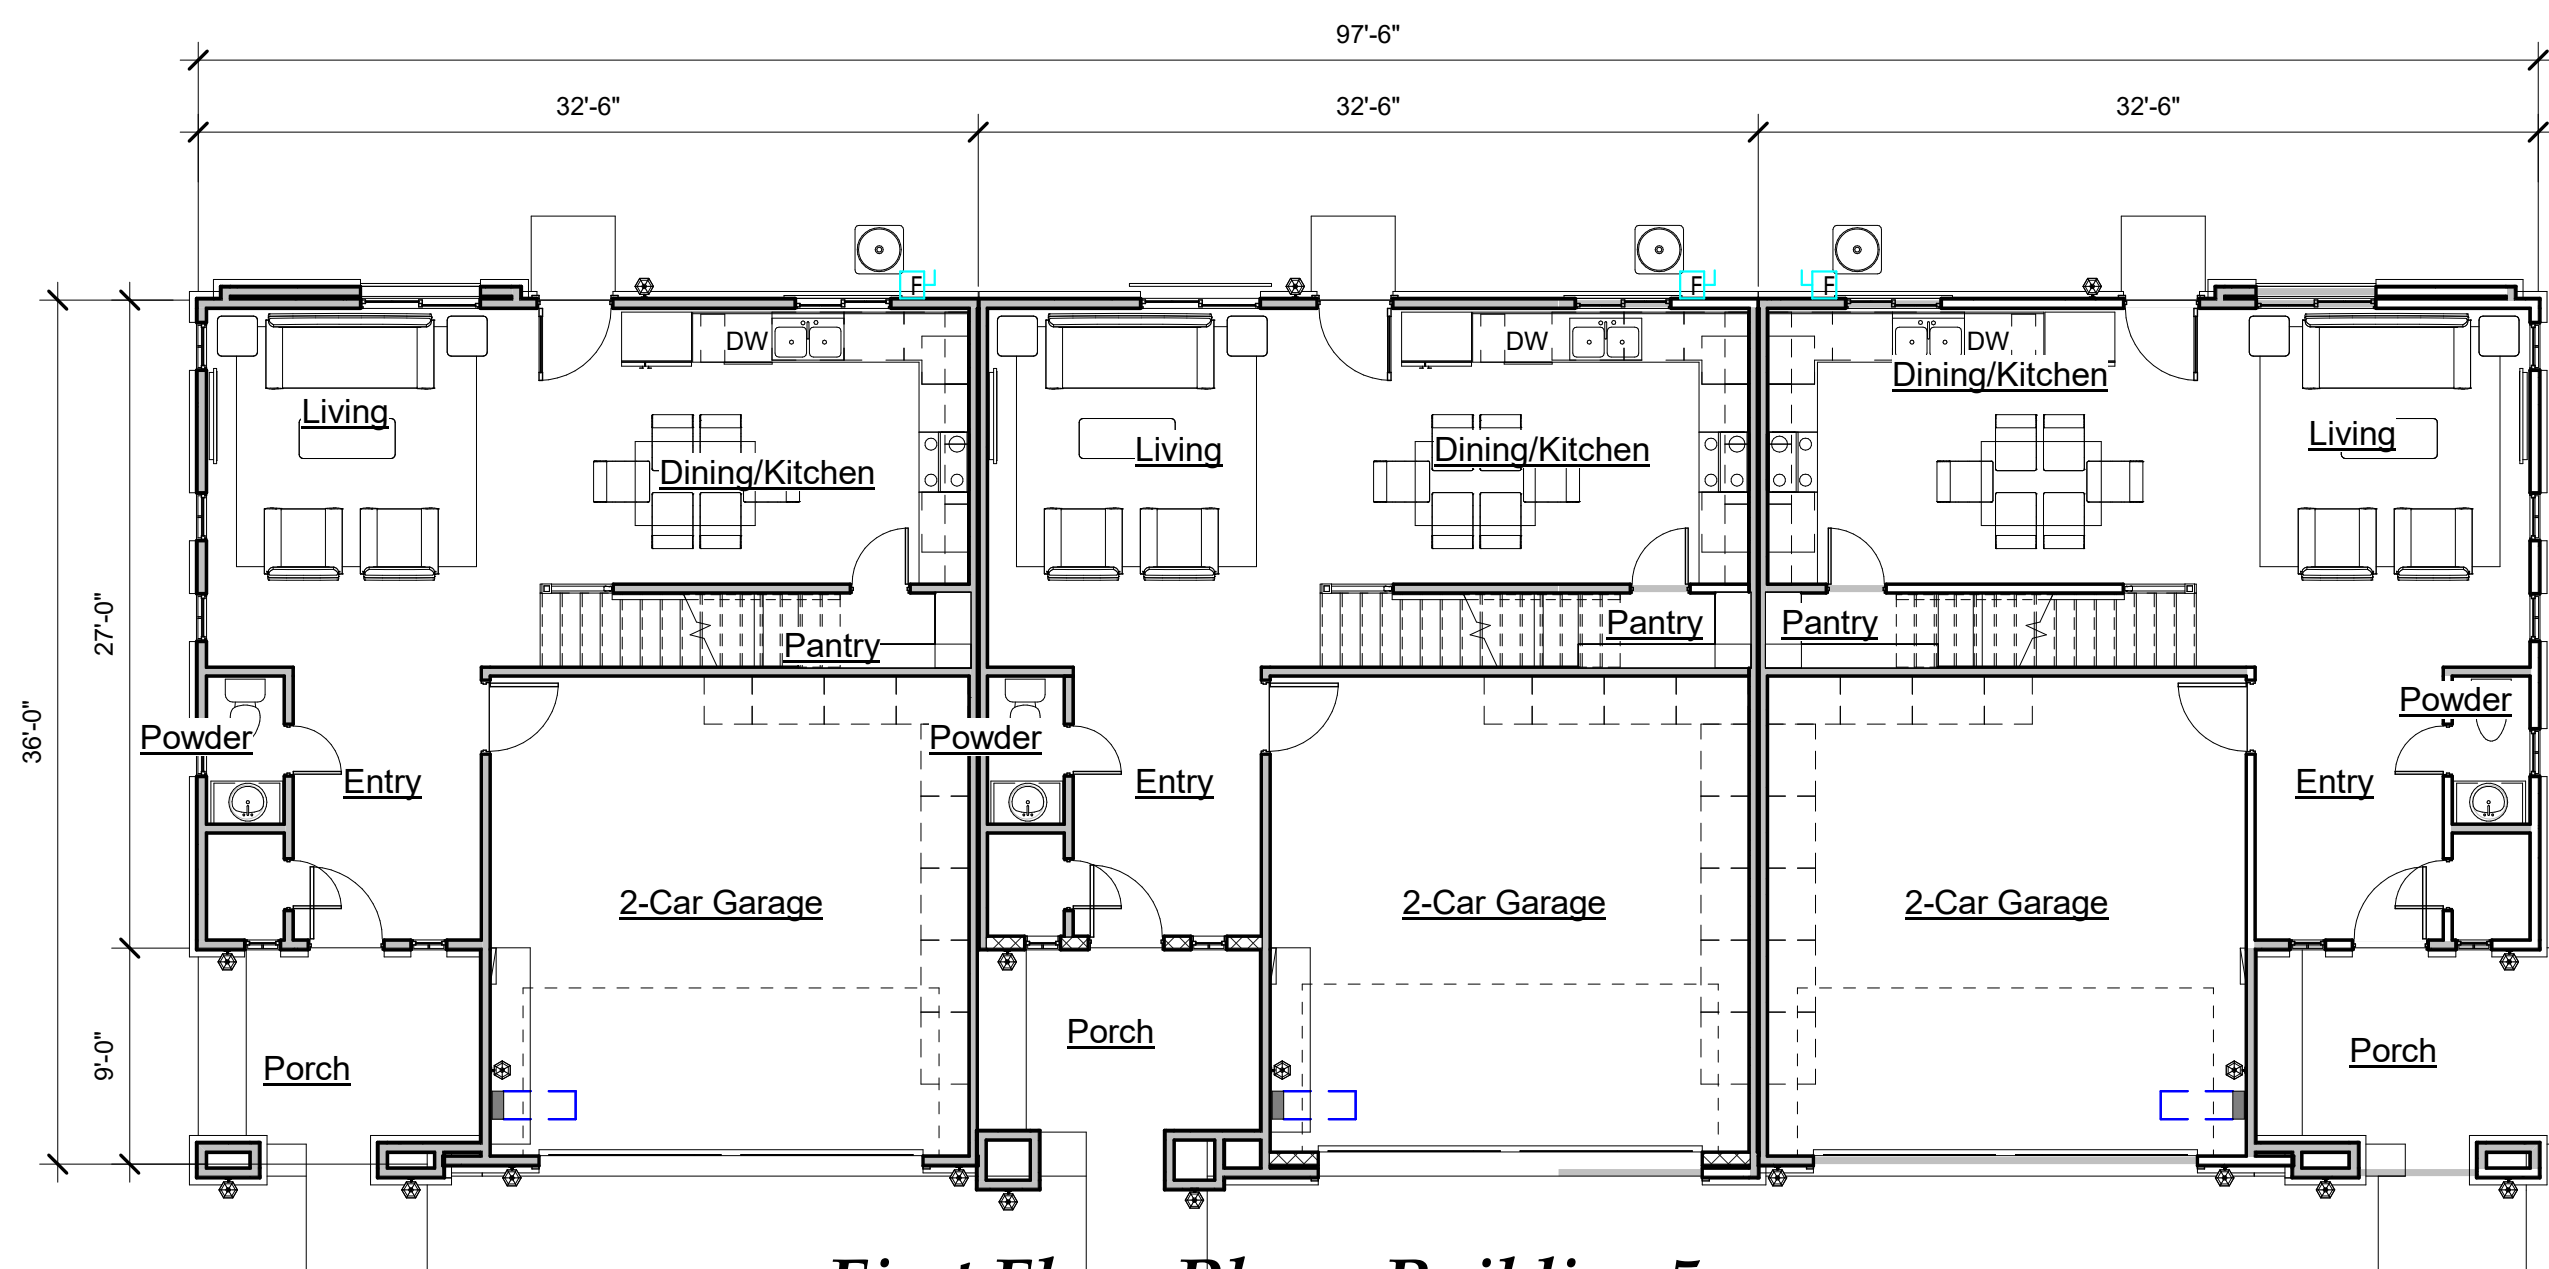

First Floor Plan - Building 5
1/8" = 1'-0"

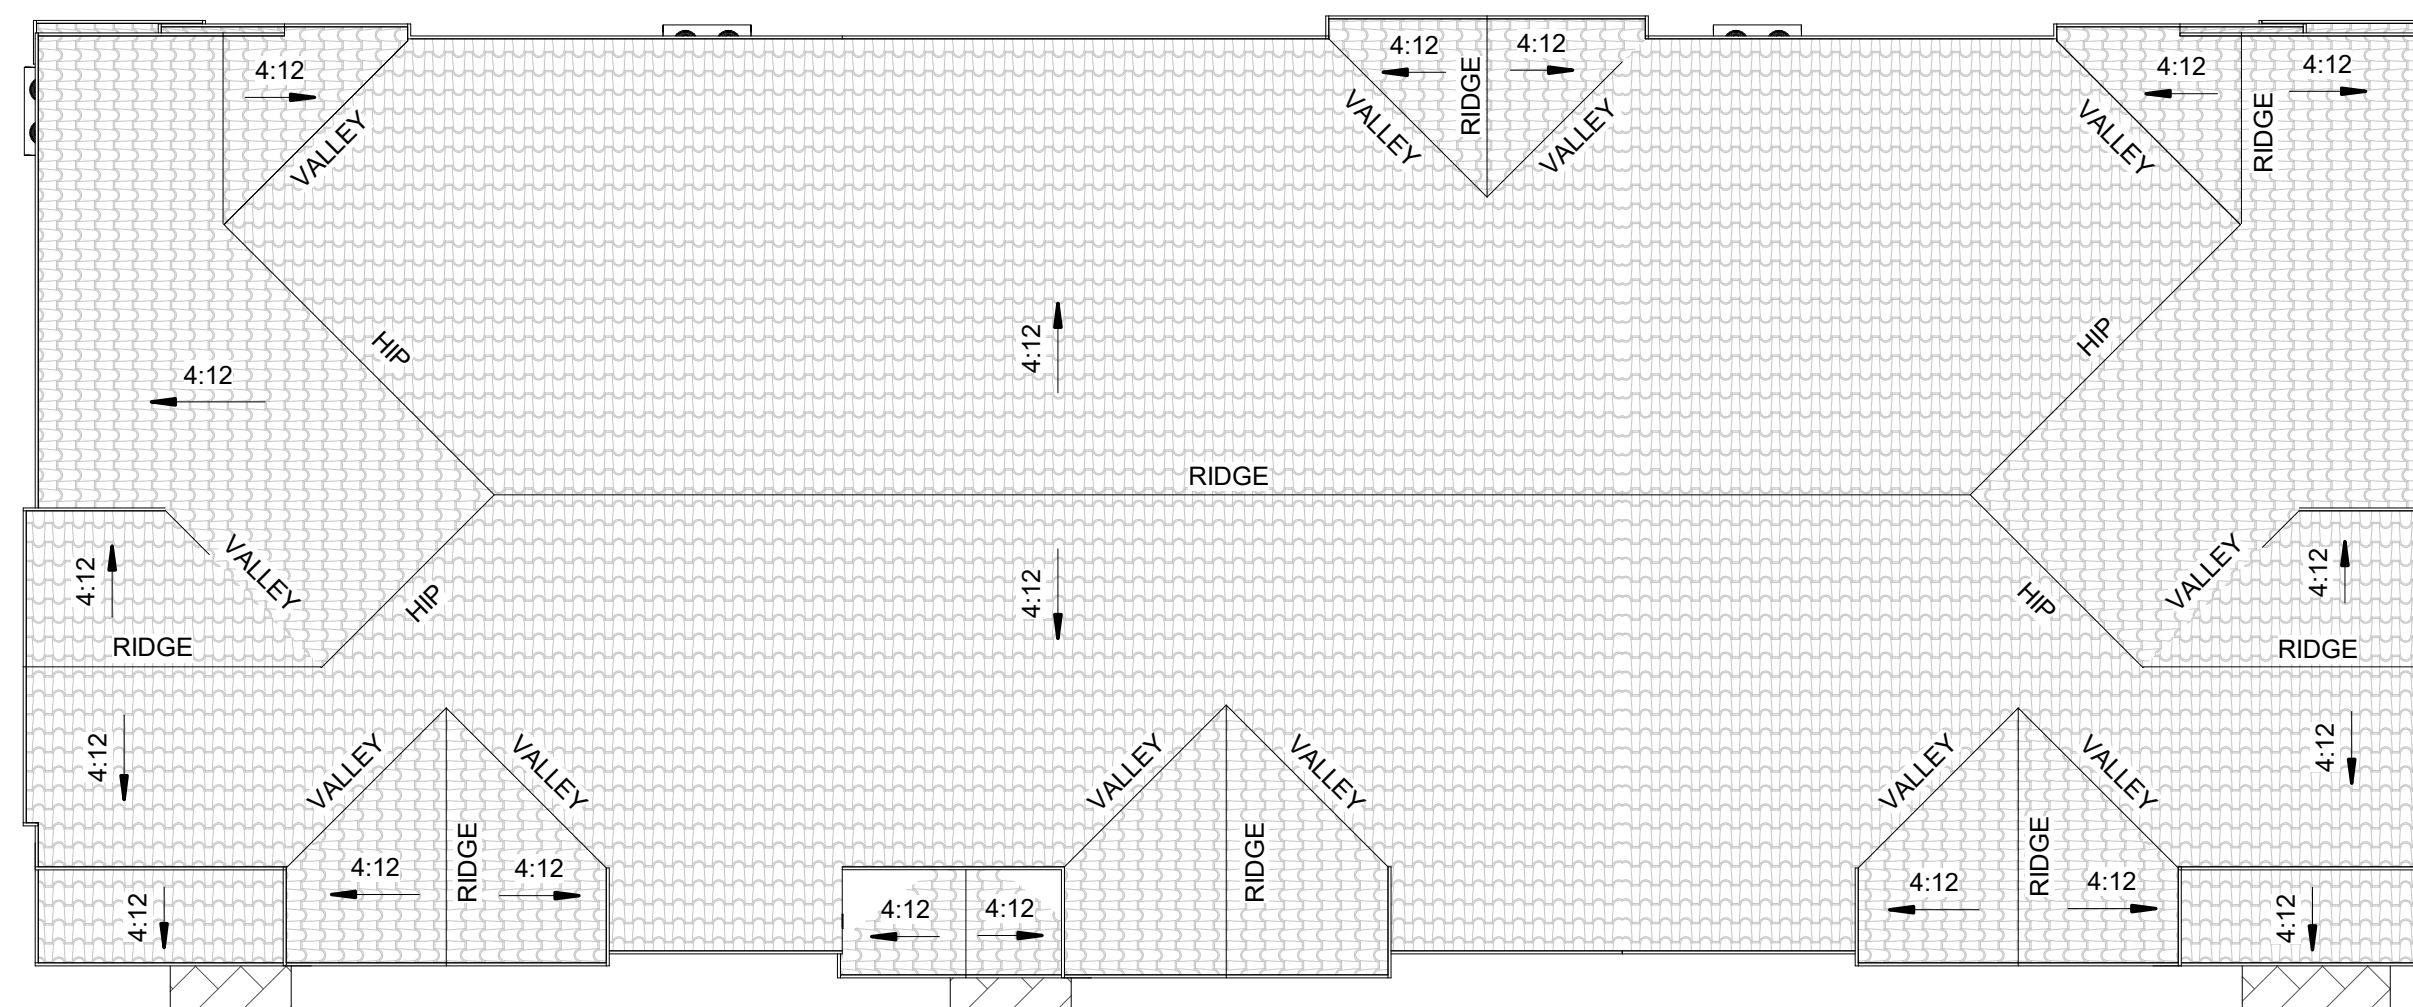

Roof Floor Plan - Building 5
1/8" = 1'-0"

Material Legend - Color Scheme "A"				
Mark	Material	Manufacturer	Material Color	PRODUCT #
A1	MAIN COLOR	DUNN EDWARDS	"SHORTBREAD"	DE6134
A2	ACCENT COLOR	DUNN EDWARDS	"TERRACOTTA SAND"	DE6136
A3	FASCIA/TRIM	DUNN EDWARDS	"WHITE"	DEW380
A4	SHUTTERS / ENTRY DOOR	DUNN EDWARDS	"SAN MIGUEL BLUE"	DE1569
A5	STONE VENEER	BORAL CULTURED STONE	"MOJAVE"	COUNTRY LEDGESTONE PROFILE BARCELONA PROFILE
A6	ROOFING TILES	BORAL ROOFING	"CASA GRANDE BLEND"	BARCELONA PROFILE
A7	WROUGHT IRON RAILING / DETAILS			
A8	GARAGE DOOR	DUNN EDWARDS	"SUMMERVILLE BROWN"	DE6139

Material Legend - Color Scheme "B"				
Mark	Material	Manufacturer	Material Color	Product #
A1	MAIN COLOR	DUNN EDWARDS	"COTTAGE WHITE"	DEW318
A2	ACCENT COLOR	DUNN EDWARDS	"SHAGGY BARKED"	DEC771
A3	FASCIA / TRIM	DUNN EDWARDS	"STEVEARENO BEIGE"	DEC766
A4	SHUTTERS / ENTRY DOOR	DUNN EDWARDS	"WEATHERED LEATHER"	DE6105
A5	STONE VENEER	CULTURED STONE	"SEVILLA"	COUNTRY LEDGESTONE PROFILE BARCELONA PROFILE
A6	ROOFING TILES	BORAL ROOFING	"TERRA COTTA FLASHED"	BARCELONA PROFILE
A7	WROUGHT IRON RAILING / DETAILS			
A8	GARAGE DOOR	ROOFING TILES	"SUMMERVILLE BROWN"	DE6139

Proposed Evergreen Apartments By:
George Becerra & Fernando Acosta
345 N. Cactus Avenue, Rialto, CA 92376


17 Nov. 2022

21-4100




**Floor Plans &
Elev's- Bldg. 5**


PL5

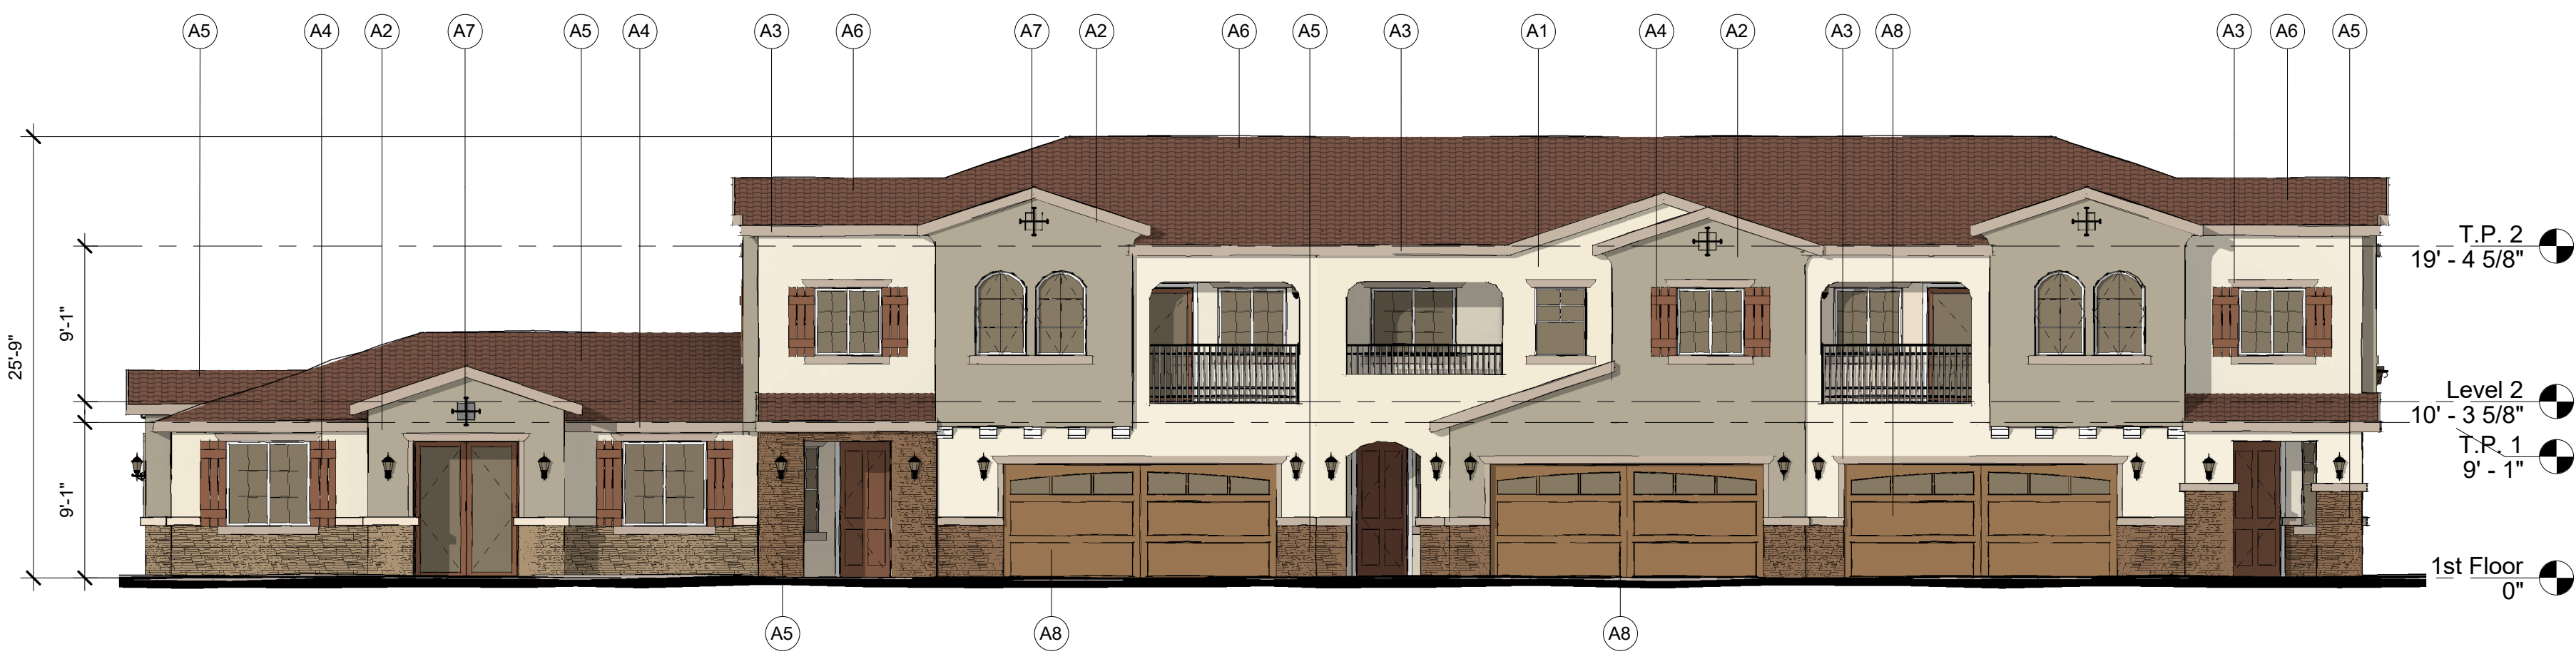


Front Elevation - Building 3,6
1/8" = 1'-0" COLOR SCHEME "B"

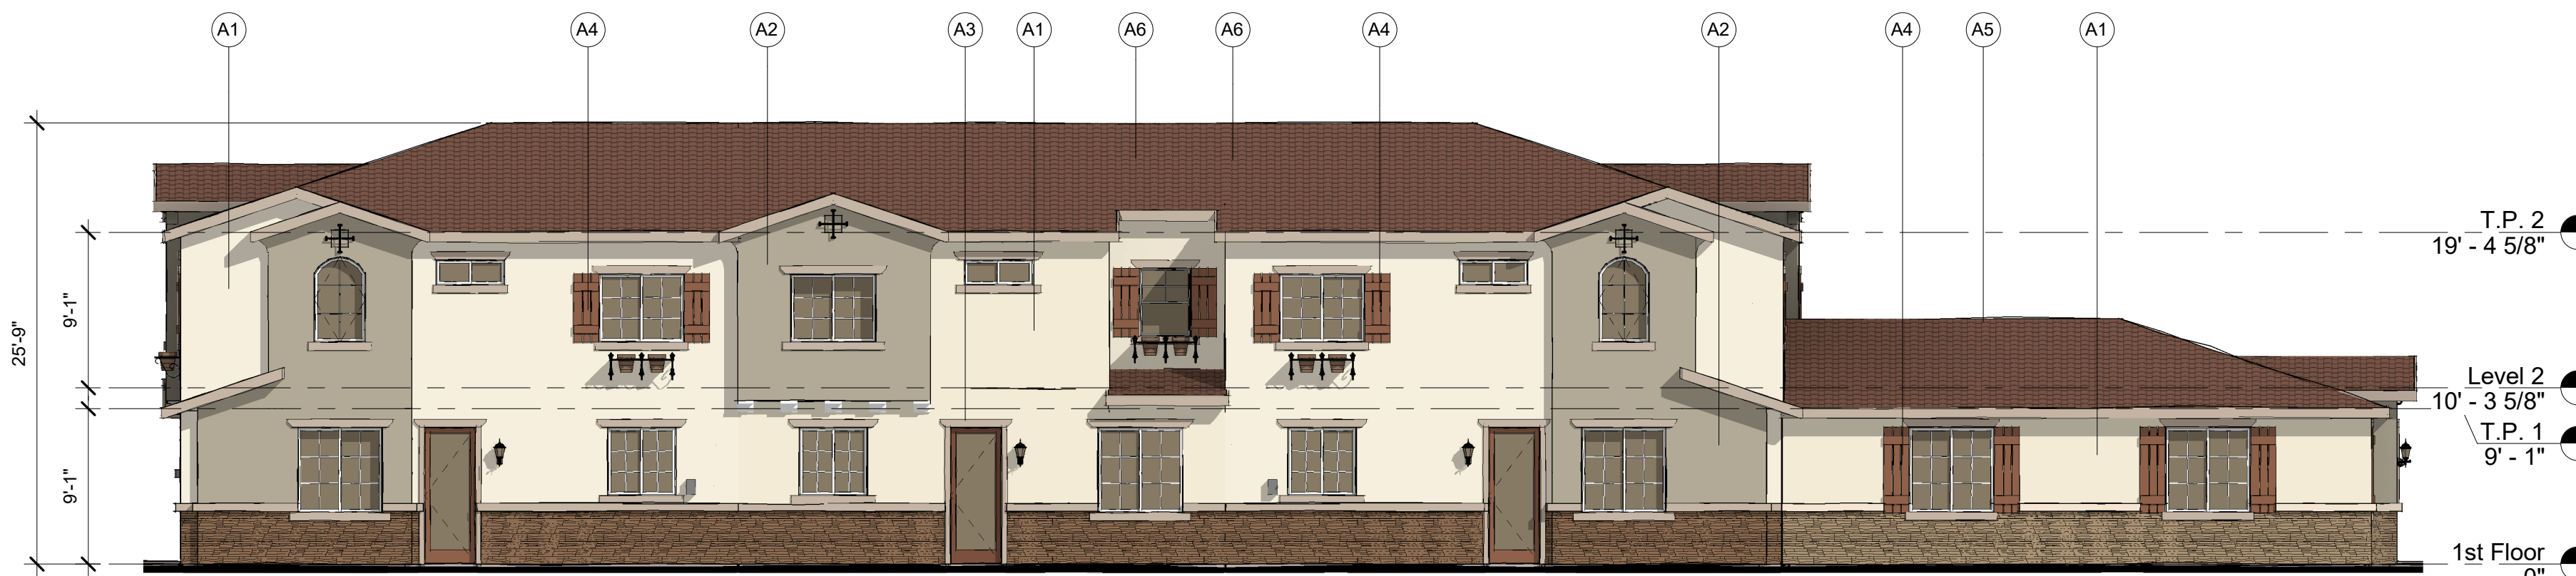


Rear Elevation - Building 6
1/8" = 1'-0" COLOR SCHEME "B"

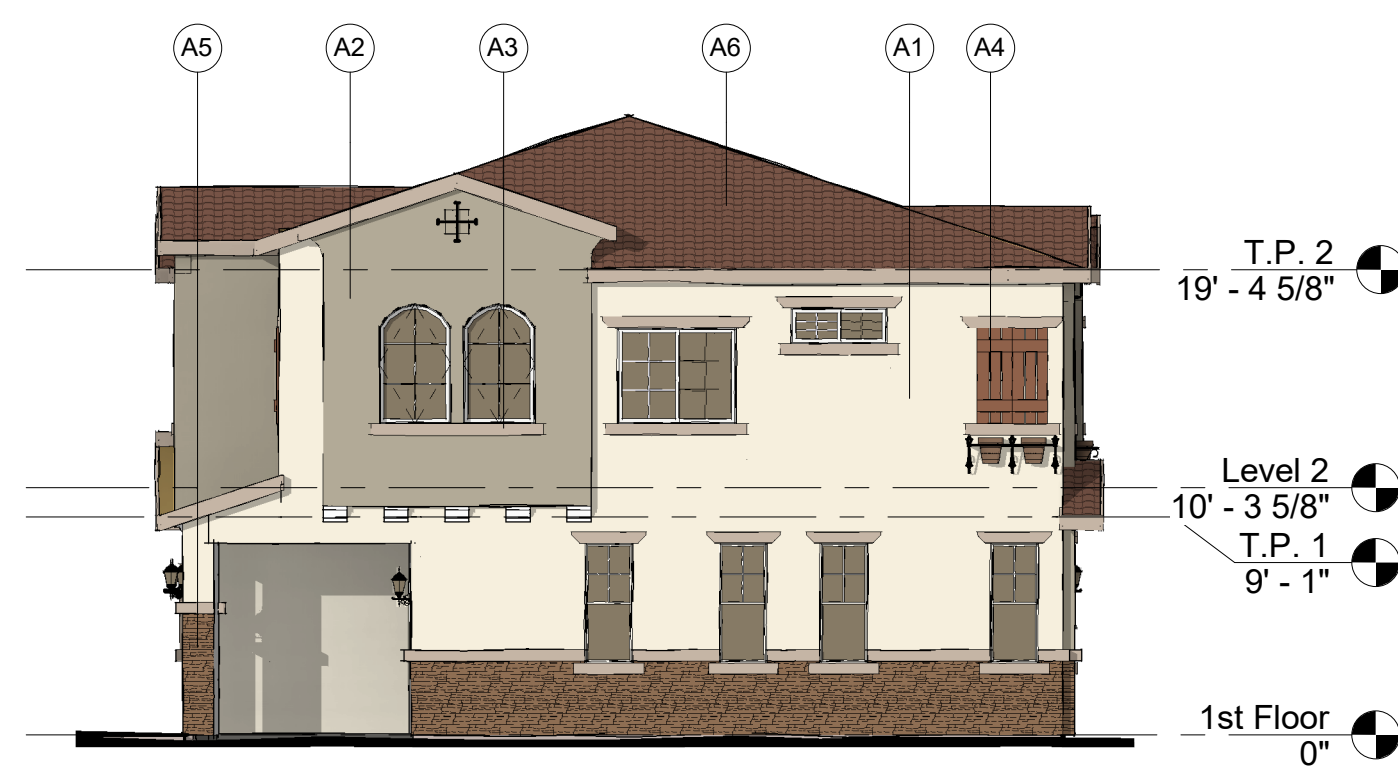


Left Elevation - Building 3,6
1/8" = 1'-0" COLOR SCHEME "B"

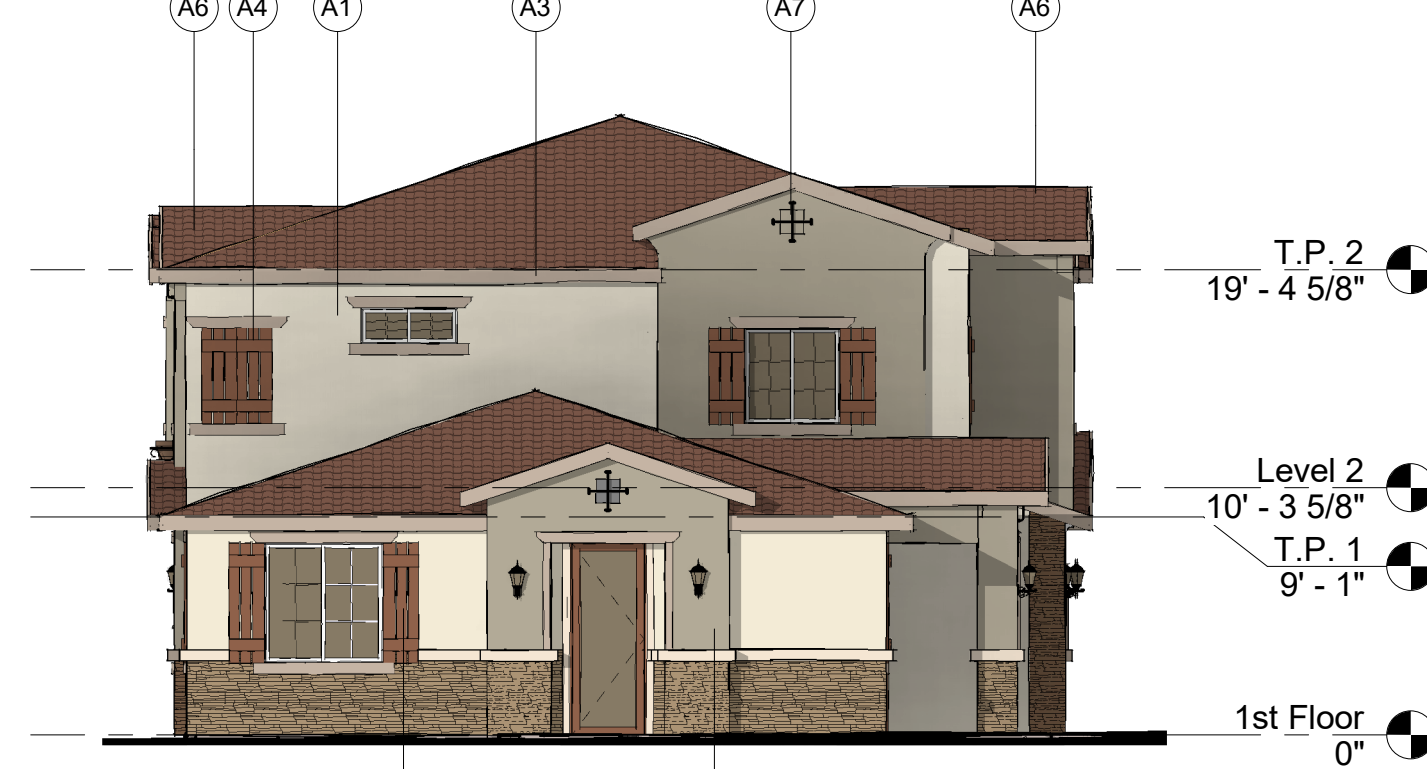


Right Elevation - Building 3,6
1/8" = 1'-0" COLOR SCHEME "B"

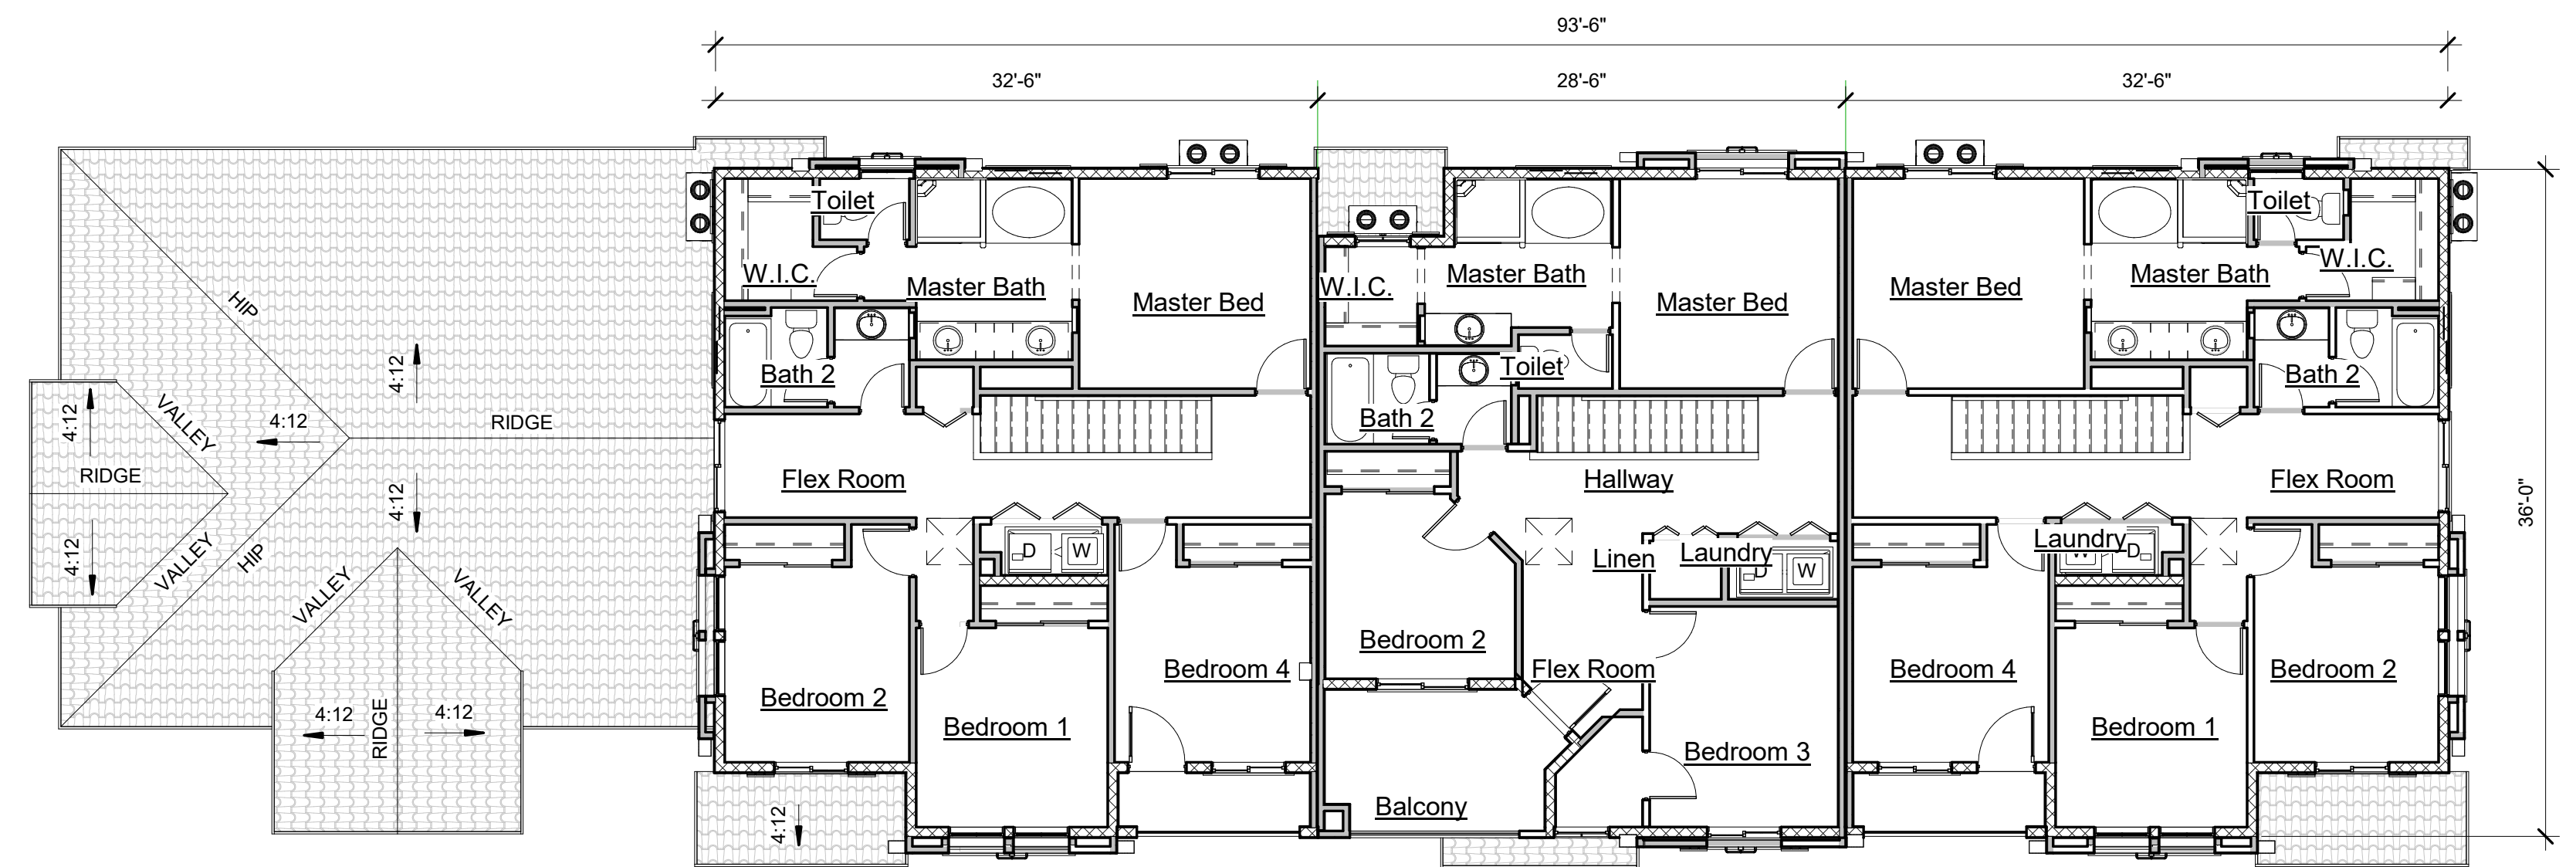

Second Floor Plan - Building 6
1/8" = 1'-0"

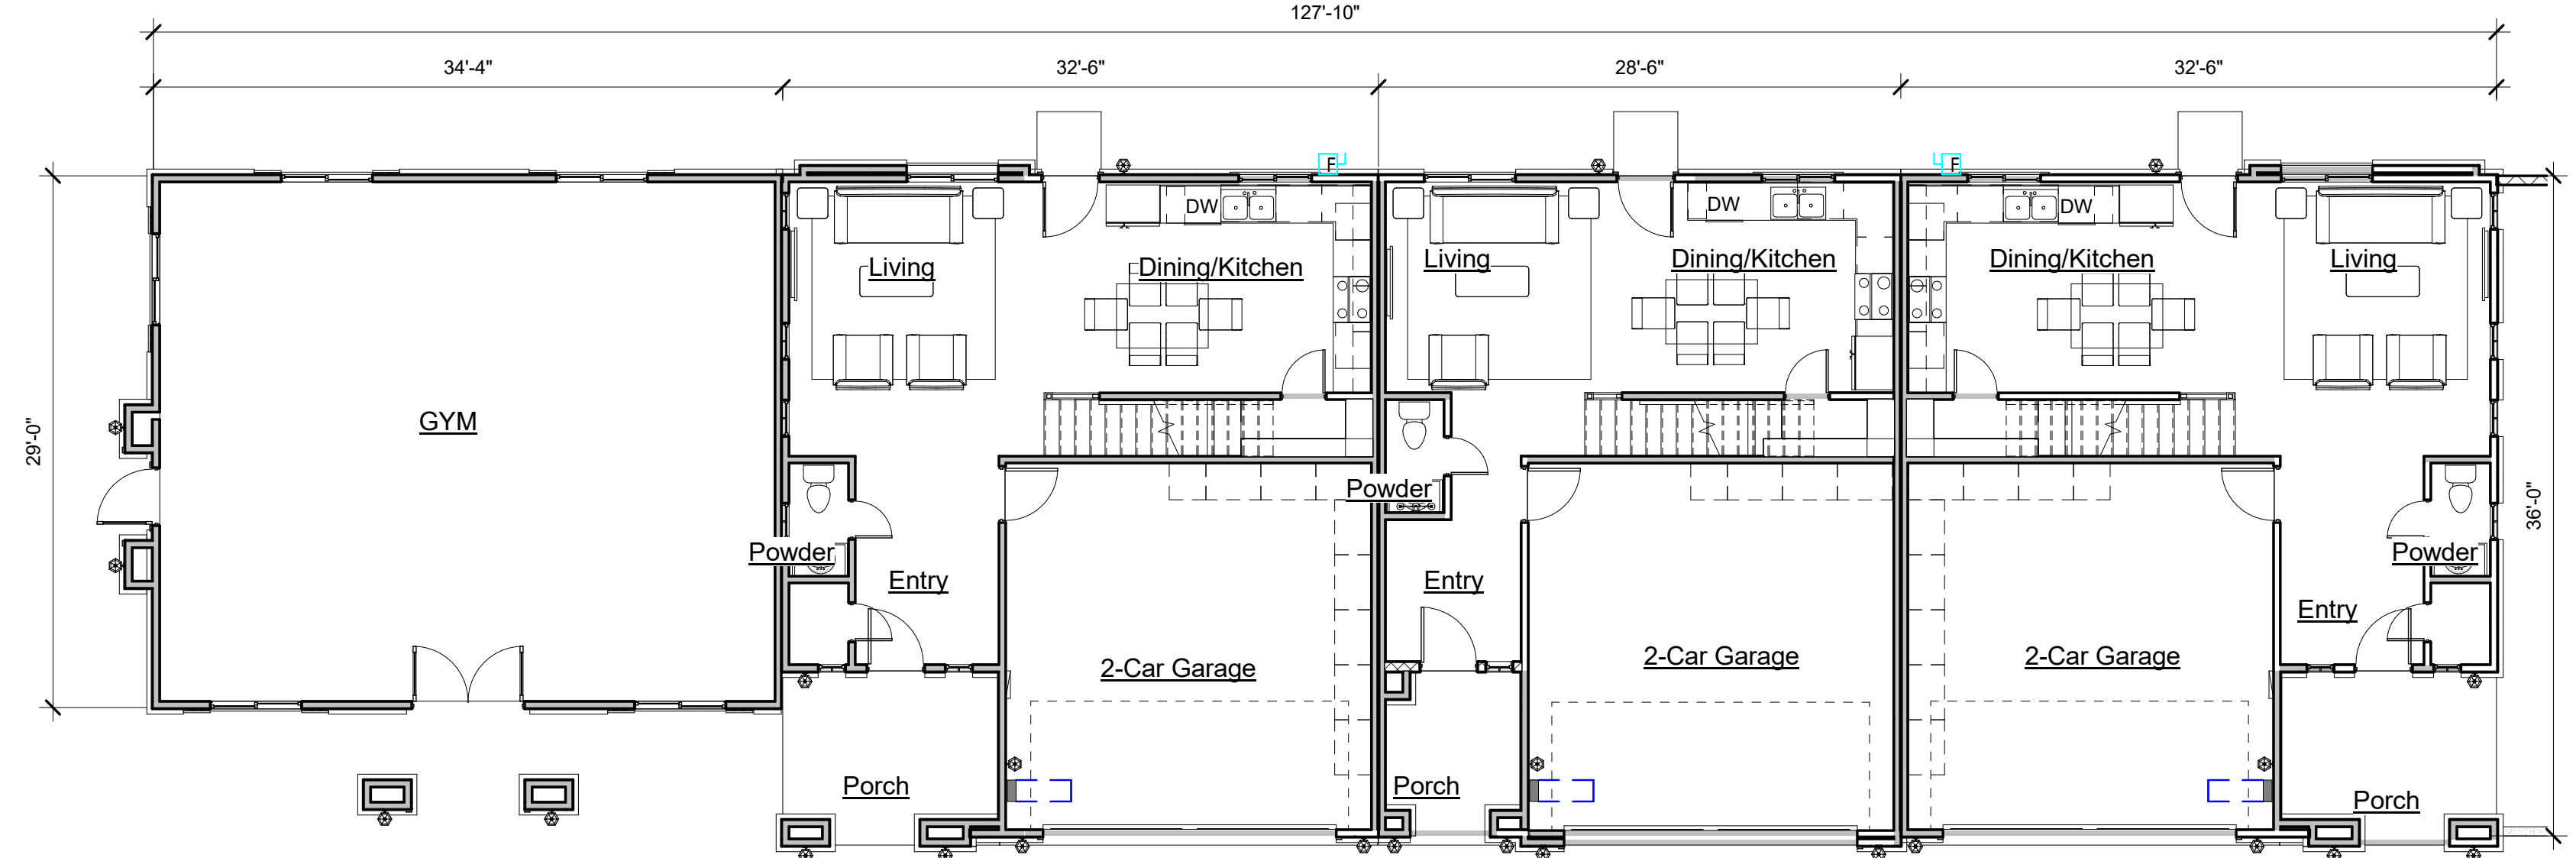

First Floor Plan - Building 3,6
1/8" = 1'-0"

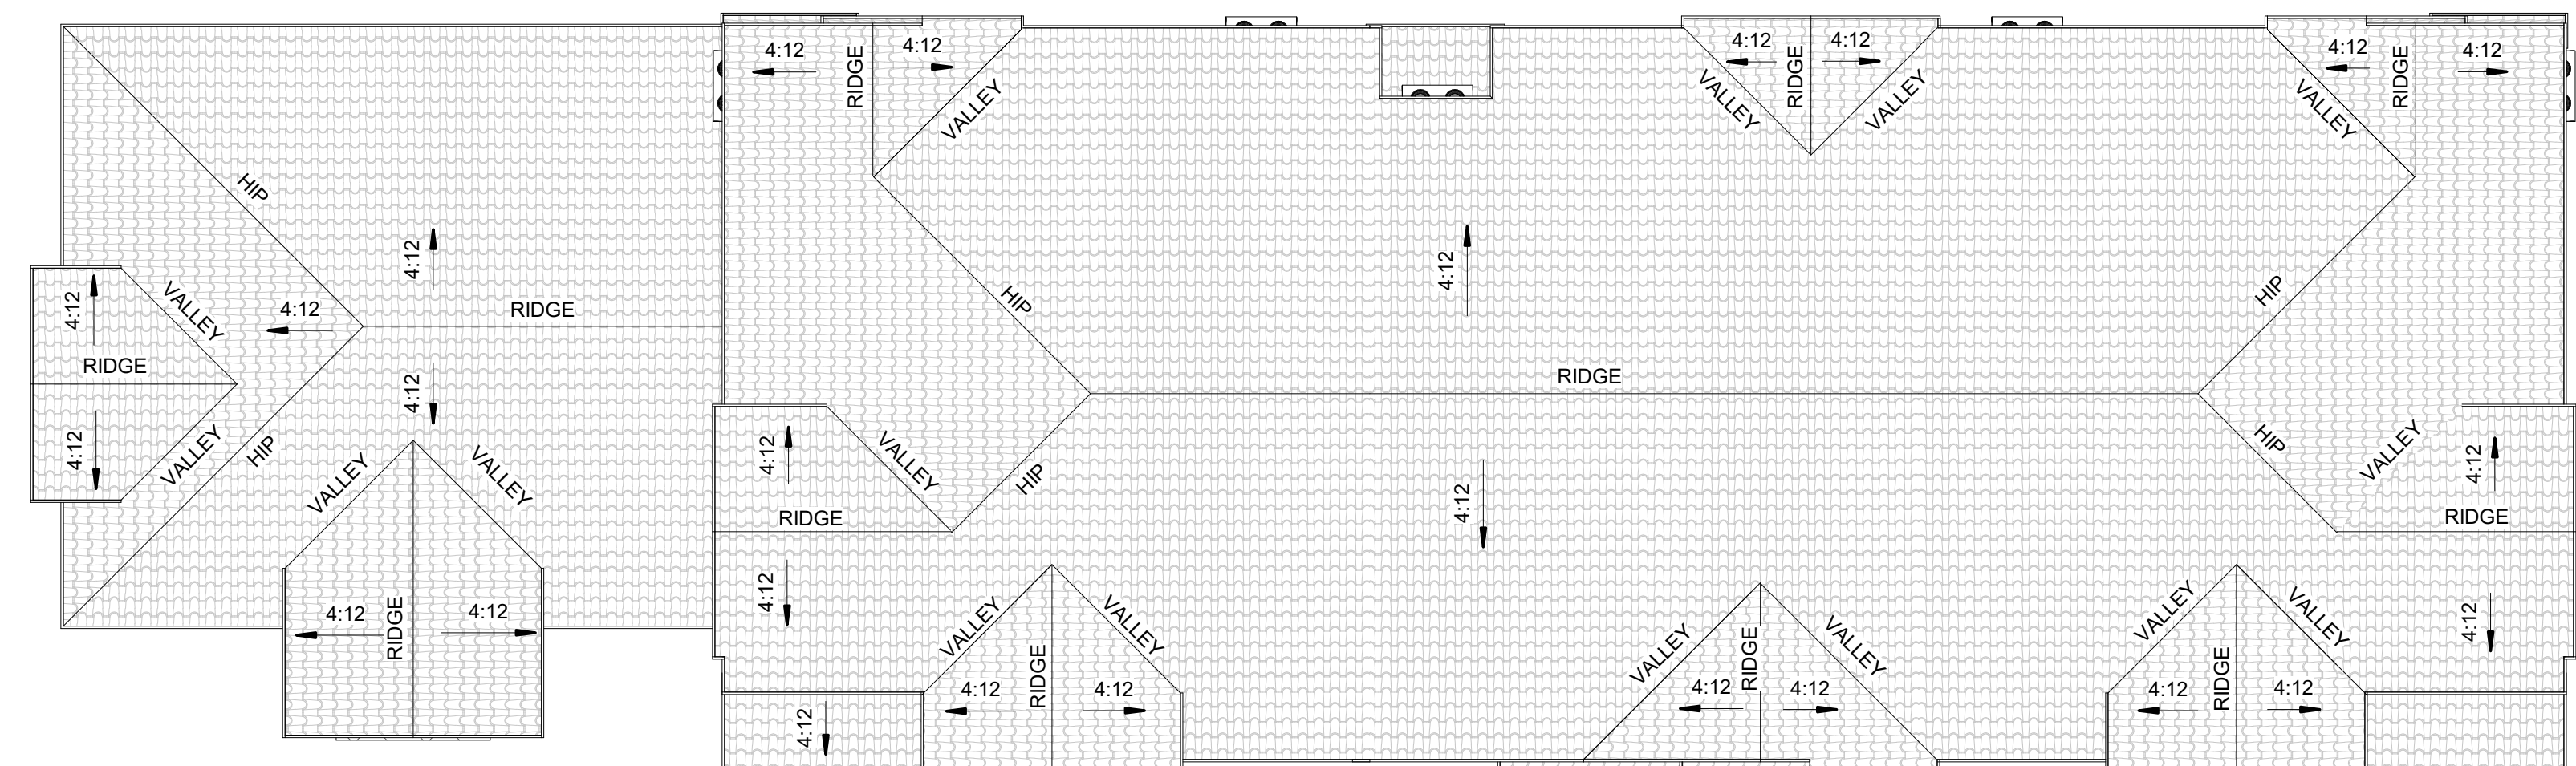

Roof Plan - Building 6
1/8" = 1'-0"

Material Legend - Color Scheme "A"				
Mark	Material	Manufacturer	Material Color	PRODUCT #
A1	MAIN COLOR	DUNN EDWARDS	"SHORTBREAD"	DE6134
A2	ACCENT COLOR	DUNN EDWARDS	"TERRACOTTA SAND"	DE6136
A3	FASCIA/TRIM	DUNN EDWARDS	"WHITE"	DEW380
A4	SHUTTERS / ENTRY DOOR	DUNN EDWARDS	"SAN MIGUEL BLUE"	DET569
A5	STONE VENEER	BORAL CULTURED STONE	"MOJAVE"	COUNTRY LEDGESTONE PROFILE
A6	ROOFING TILES	BORAL ROOFING	"CASA GRANDE BLEND"	BARCELONA PROFILE
A7	WROUGHT IRON RAILING / DETAILS			
A8	GARAGE DOOR	DUNN EDWARDS	"SUMMERVILLE BROWN"	DE6139

Material Legend - Color Scheme "B"				
Mark	Material	Manufacturer	Material Color	Product #
A1	MAIN COLOR	DUNN EDWARDS	"COTTAGE WHITE"	DEW318
A2	ACCENT COLOR	DUNN EDWARDS	"SHAGGY BARKED"	DEC771
A3	FASCIA / TRIM	DUNN EDWARDS	"STEVEARENO BEIGE"	DEC786
A4	SHUTTERS / ENTRY DOOR	DUNN EDWARDS	"WEATHERED LEATHER"	DE6105
A5	STONE VENEER	CULTURED STONE	"SEVILLA"	COUNTRY LEDGESTONE PROFILE
A6	ROOFING TILES	BORAL ROOFING	"TERRA COTTA FLASHED"	BARCELONA PROFILE
A7	WROUGHT IRON RAILING / DETAILS			
A8	GARAGE DOOR	ROOFING TILES	"SUMMERVILLE BROWN"	DE6139

Proposed Evergreen Apartments By:
George Becerra & Fernando Acosta
345 N. Cactus Avenue, Right, CA 92376

17 Nov. 2022

21-4100

**Floor Plans &
Elev's- Bldg. 6**



PL6