

PYLON 1 - 80'

26'

6'

4'

80'-0"

Building Ends

25'



PPD 2017-0066
MC 2017-0056

CONCEPTUAL 80' PYLON SIGN
TENANTS LOGOS ARE FOR
CONCEPTUAL PURPOSES ONLY.

Design Number:

Date: 7/19/17

Project Name:
City of Rialto Freeway Sign

Client:
R.E. Group Fernando Acosta

Site Location:

Rialto, California

Page: Of

By: KD
Revised:

Client Approval:

Authorized By:



Date:

Authorized By:


Date:

NO PORTION OF THIS DOCUMENT MAY BE COPIED, MODIFIED OR SUBMITTED TO OTHER PARTIES WITHOUT AUTHORIZED CONSENT BY BLACKCOFFEE FABRICATORS INC. ALL DESIGNS SHOWN HEREIN ARE THE SOLE PROPERTY OF BLACKCOFFEE FABRICATORS INC. AND ALL RIGHTS ARE RESERVED.
By signing this approval you agree to the sizes, colors, locations, and materials as specified. Approval of this design implies that it has been reviewed and that no further changes are required. At least one authorized signature and date is required.

SITE PLAN

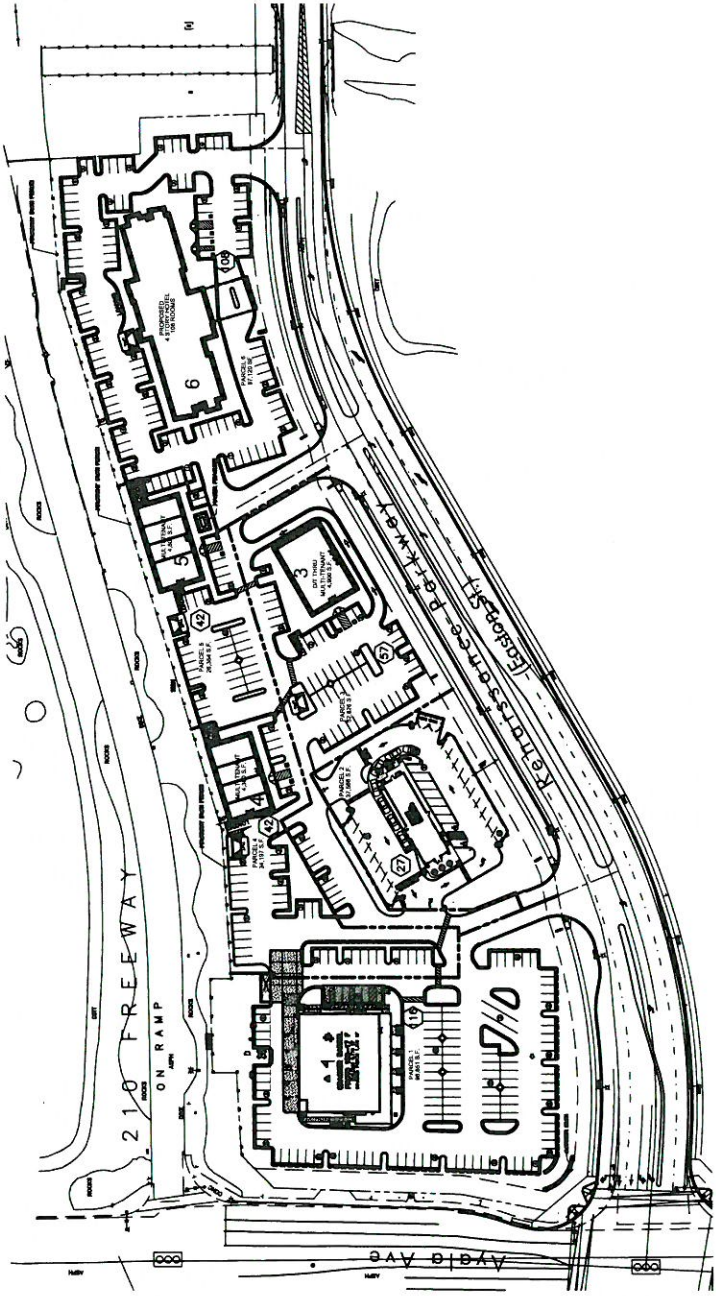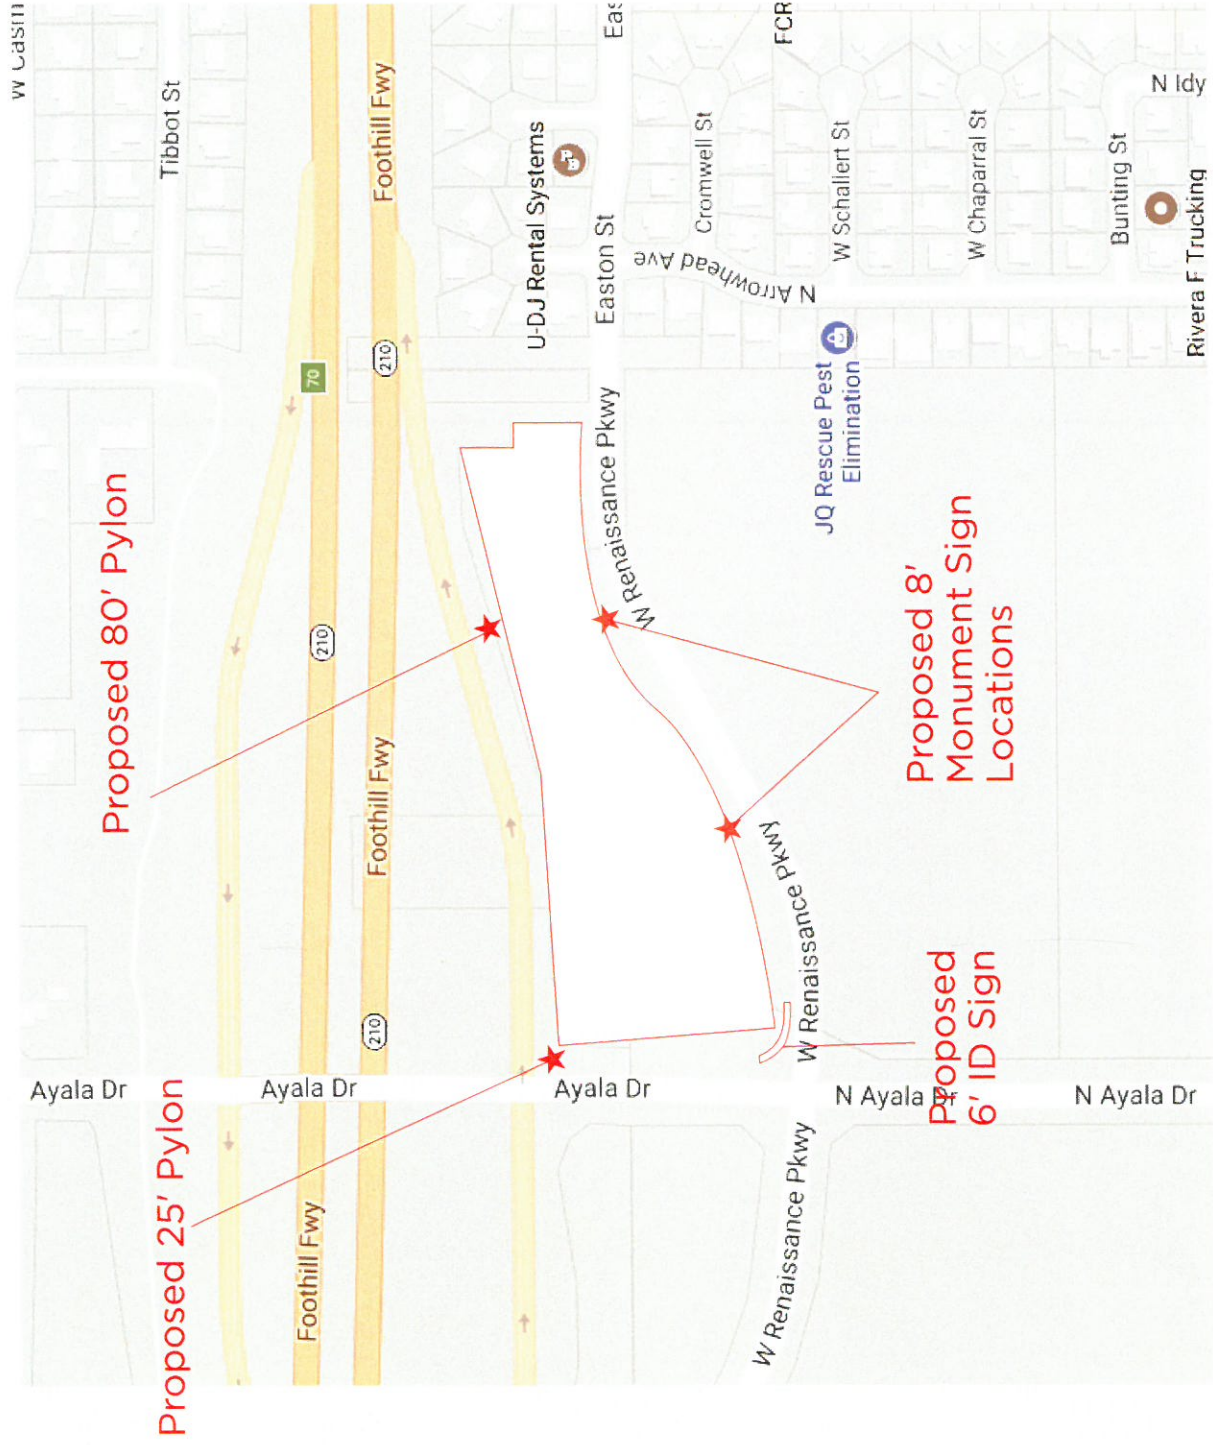

MONUMENT SECTION DETAIL

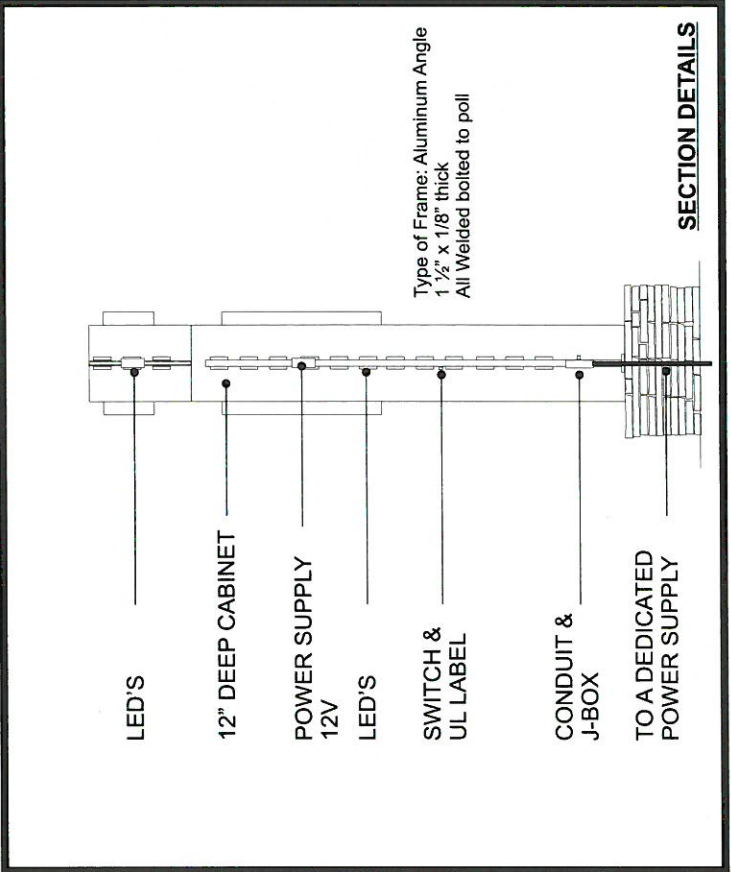

CLIENT TO PROVIDE (1) 20 AMP/120V CIRCUIT WITHIN 60" OF SIGN INSTALL AREA

Design Number:	Date: 7/19/17	Site Location: Rialto, California	Client Approval: Authorized By: Date:
Project Name: City of Rialto Freeway Sign	Client: R.E. Group Fernando Acosta	Page: Of By: KD Revised:	Authorized By: Date:
NO PORTION OF THIS DOCUMENT MAY BE COPIED, MODIFIED OR SUBMITTED TO OTHER PARTIES WITHOUT AUTHORIZED CONSENT BY BLACKCOFFEE FABRICATORS INC. ALL DESIGNS SHOWN HEREIN ARE THE SOLE PROPERTY OF BLACKCOFFEE FABRICATORS INC. AND ALL RIGHTS ARE RESERVED.			
By signing this approval you agree to the sizes, colors, locations, and materials as specified. Approval of this design implies that it has been reviewed and that no further changes are required. At least one authorized signature and date is required.			