




NOT TO SCALE

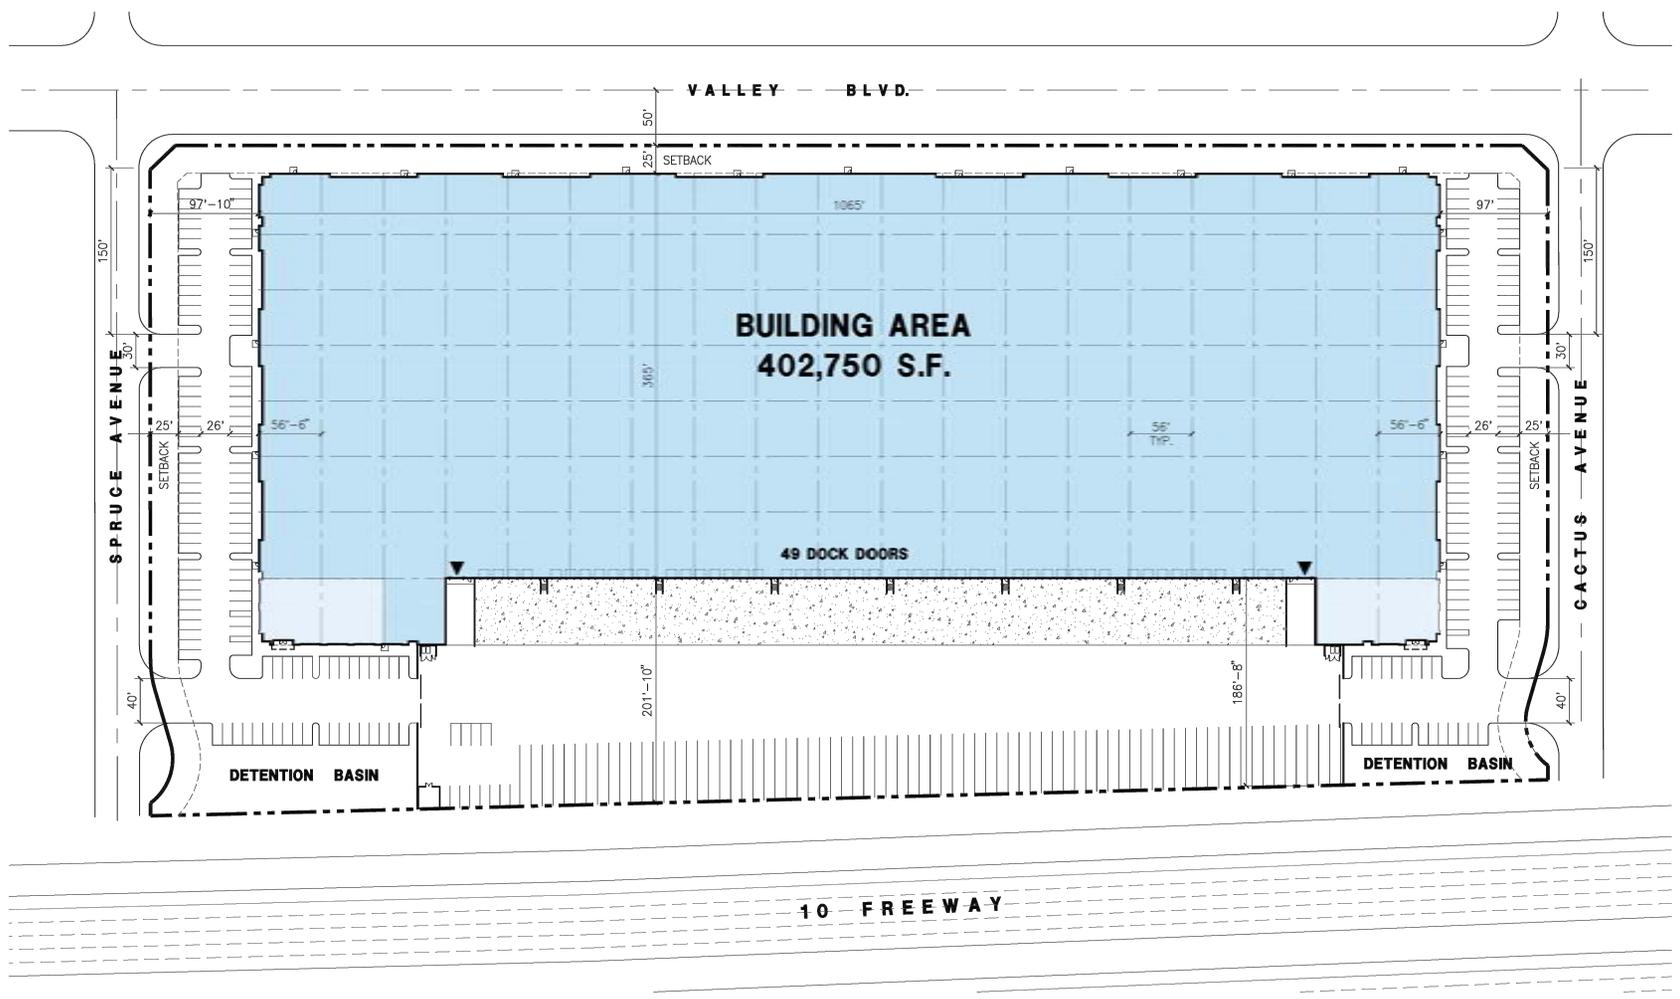

- 4 -

FIGURE 2
PROJECT SITE PLAN
SOURCE: HPA Architecture

