


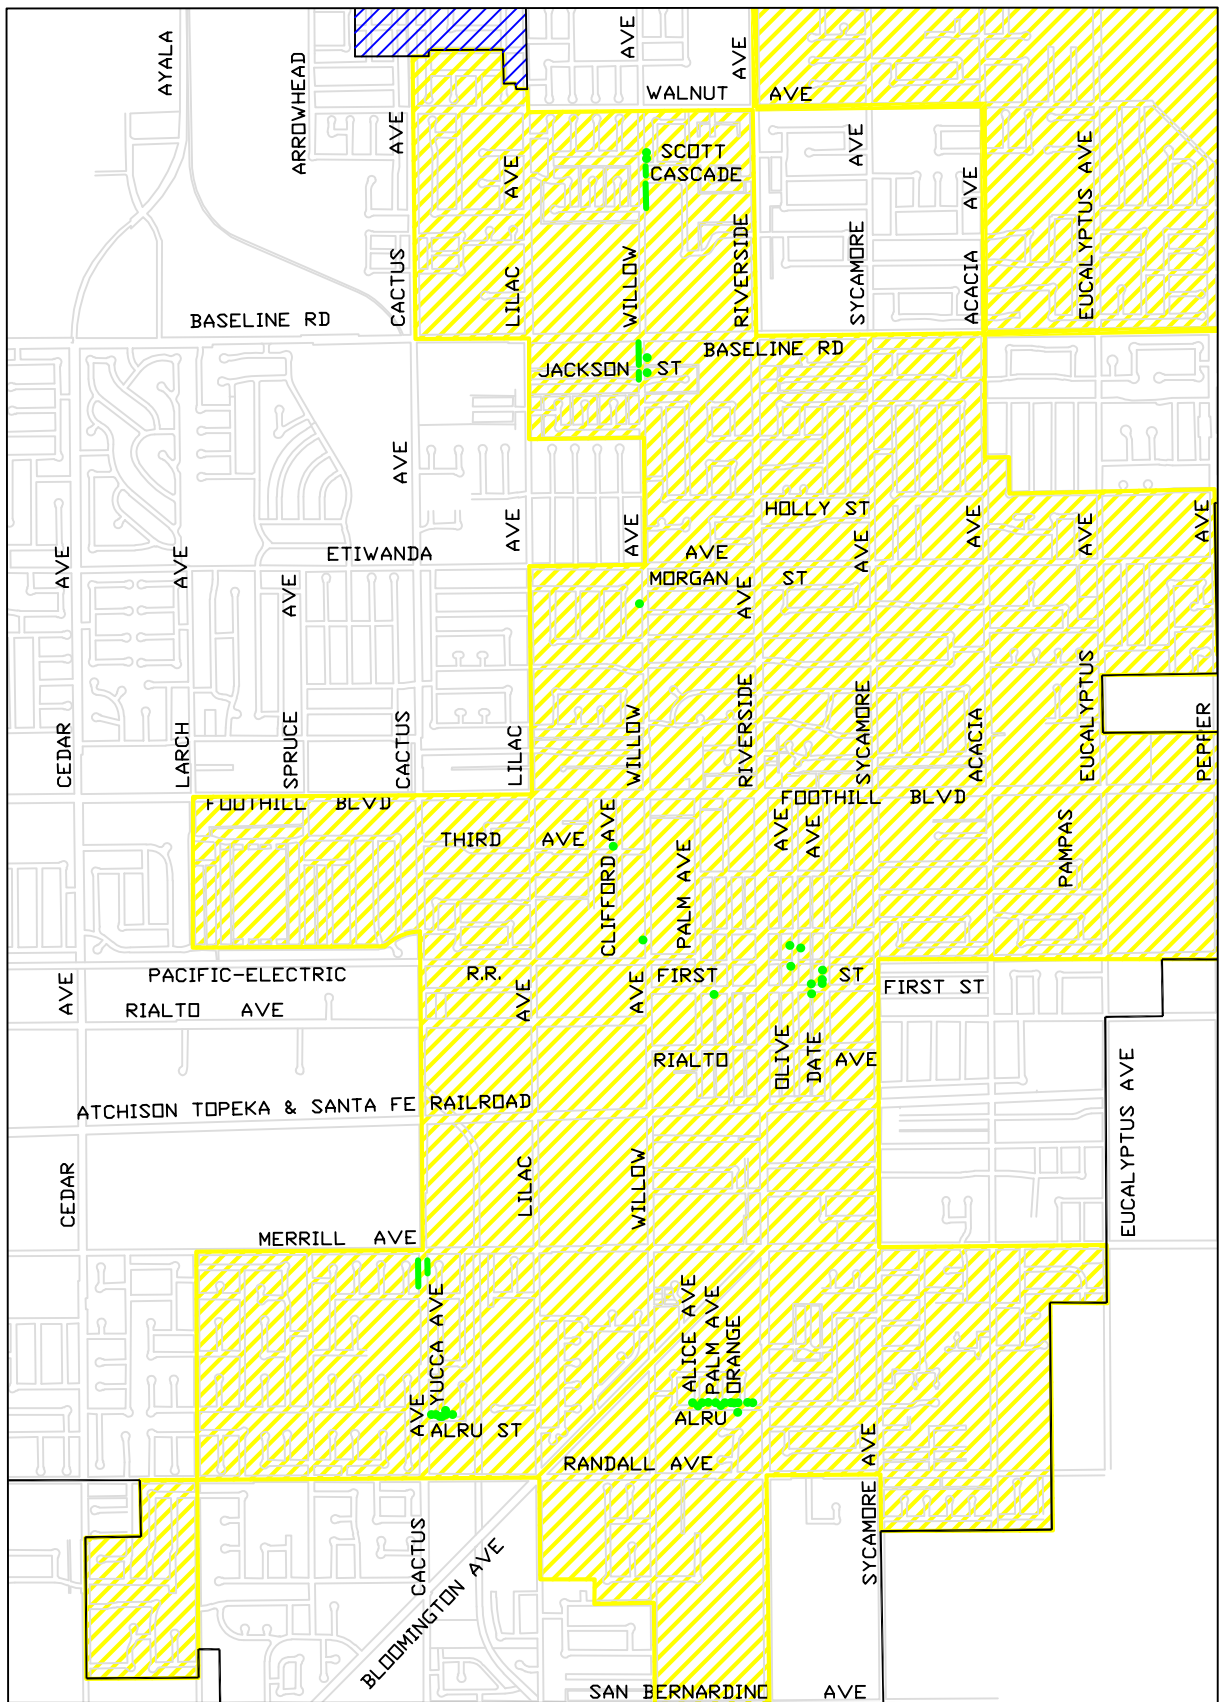

 PROPOSED LOCATION FOR CONCRETE REPLACEMENT
 UNINCORPORATED AREAS OF SAN BERNARDINO COUNTY
 CDBG AREAS



City of Rialto
California

CDBG CURB, GUTTER,
& SIDEWALK PROJECT

SCALE: NTS
DATE: 2/12/19

LOCATION MAP

DRAWN BY: RV
REVIEWED: JS

CITY PROJECT NO. CB1805

CDBG MAP

CONSTRUCTION LIST

NUMBER	COORDINATE	STREET NAME / LOCATION	WIDTH	LENGTH	SIDEWALK / SF	CURB&GUTTER / LF	DWY APPROACH / SF	SPANDREL / SF	CURB RAMP PER CITY STANDARD / EA	CURB RAMP PER PLAN / LS	IMPROVEMENTS PER PLAN / LS
	N	WILLOW, N/O 280 W CASCADE, E/S	5.5	10	55						
	N	WILLOW, N/O 280 W CASCADE, E/S	5.5	4.5	25						
	N	WILLOW, ADJACENT TO 280 W CASCADE	4	7	28						
	N	WILLOW, ADJACENT TO 280 W CASCADE	4	8	32						
	N	WILLOW, ADJACENT TO 280 W CASCADE	4	5	20						
	N	WILLOW, ADJACENT TO 280 W CASCADE	4	6	24						
	N	WILLOW, ADJACENT TO 280 W CASCADE	4	8	32						
	N	WILLOW, ADJACENT TO 279 W CASCADE	4	4	16						
	N	WILLOW, ADJACENT TO 279 W CASCADE	4	9	36						
1435	N	WILLOW					120				
1435	N	WILLOW	4	22	88						
1435	N	WILLOW	4	4	16						
1435	N	WILLOW	4	4	16						
1435	N	WILLOW	4	4	16						
1150	N	WILLOW	4	25	100						
1150	N	WILLOW	4	8	32						
1150	N	WILLOW	4	8	32						
1150	N	WILLOW	4	25	100						
1150	N	WILLOW	4	12	48						
1150	N	WILLOW	4	8	32						
1150	N	WILLOW	4	8	32						

CONSTRUCTION LIST

NUMBER	COORDINATE	STREET NAME / LOCATION	WIDTH	LENGTH	SIDEWALK / SF	CURB&GUTTER / LF	DWY APPROACH / SF	SPANDREL / SF	CURB RAMP PER CITY STANDARD / EA	CURB RAMP PER PLAN / LS	IMPROVEMENTS PER PLAN / LS
1150	N	WILLOW	4	8	32						
1150	N	WILLOW	4	4	16						
1150	N	WILLOW	4	8	32						
1150	N	WILLOW	4	4	16						
1150	N	WILLOW	4	5	20						
	N	WILLOW, 235 FT. N/O JACKSON, E/S	5.5	5.5	30						
	N	WILLOW, 100 FT. N/O JACKSON, E/S	4	12	48						
	N	WILLOW, ADJACENT TO 310 W JACKSON	4	8	32						
	N	WILLOW, ADJACENT TO 310 W JACKSON	4	16	64						
	N	WILLOW, ADJACENT TO 310 W JACKSON	4	5	20						
	N	WILLOW, ADJACENT TO 310 W JACKSON	4	4	16						
734	N	WILLOW	4	8	32						
200	N	WILLOW, N/O CATCH BASIN	4.5	7	32						
200	N	WILLOW, N/O CATCH BASIN				7					
		W. First St. Alley, east of Palm Ave.									
		Olive St., West Side, South of Railroad Track									1
		First St. Alley, east of Olive Ave., north side									1
		First St. Alley, east of Olive Ave., south side									1
		NW Corner of Clifford Ave. and Third St.								1	
137	N	OLIVE	5	27	135						

CONSTRUCTION LIST

NUMBER	COORDINATE	STREET NAME / LOCATION	WIDTH	LENGTH	SIDEWALK / SF	CURB&GUTTER / LF	DWY APPROACH / SF	SPANDREL / SF	CURB RAMP PER CITY STANDARD / EA	CURB RAMP PER PLAN / LS	IMPROVEMENTS PER PLAN / LS
134	N	OLIVE	5	32	160						
106	N	DATE	5	20	100						
100	N	DATE	5	5	25						
100	N	DATE	5	5	25						
		CACTUS S/O MERRILL W/S	4	9	36						
		CACTUS S/O MERRILL W/S	4	19	76						
		CACTUS S/O MERRILL W/S	4	30	120						
		CACTUS S/O MERRILL W/S	4	10	40						
		CACTUS S/O MERRILL W/S				82					
		CACTUS S/O MERRILL W/S				17					
		CACTUS S/O MERRILL W/S				16					
		CACTUS S/O MERRILL E/S	5.5	28	154						
		CACTUS S/O MERRILL E/S	5.5	35	192.5						
		ALICE/ALRU, NEC & NWC							2		
		ALICE/ALRU, NE SPANDREL						175			
		ALRU, E/O ALICE	4	35	140						
		PALM/ALRU, NEC & NWC							2		
		PALM/ALRU, NE SPANDREL						175			
133	W	ALRU	4	32	128						
133	W	ALRU	4	5	20						
		ORANGE/ALRU, NEC & NWC									
		ALRU, W/O ORANGE	4	21					2		

CONSTRUCTION LIST

NUMBER	COORDINATE	STREET NAME / LOCATION	WIDTH	LENGTH	SIDEWALK / SF	CURB&GUTTER / LF	DWY APPROACH / SF	SPANDREL / SF	CURB RAMP PER CITY STANDARD / EA	CURB RAMP PER PLAN / LS	IMPROVEMENTS PER PLAN / LS
		ALRU, W/O ORANGE	4	8							
		ALRU, W/O ORANGE	4	4							
		ALRU, E/O ORANGE	4	20							
		ALRU, E/O ORANGE	4	6							
		ALRU, E/O ORANGE	4	4							
		ALRU, E/O ORANGE				55					
		CACTUS/ALRU NEC							1		
		ALRU/YUCCA NEC & NWC							2		
		ALRU/YUCCA NEC						260			
		ALRU/YUCCA NWC						260			
		ALRU, E/O YUCCA	5.5	21	116						
797	S	YUCCA	5.5	9.5	52						
		Total Estimated Quantity:			2689	177	120	870	9	1	4
		10% Additional to Account for Field Measured Quantities:			269	18	12	87	0	0	0
		Total Adjusted Quantities:			2958	195	132	957	9	1	4