




C:\Users\AdrianaGomez\Andresen Architecture Inc\AAI Firm Admin - Cloud\1_Projects 2010-2019\2017\17-2881 Alice Avenue 8-Homes\Recit & Cud\Plan 1866 (15-2177)\17-2881 Alice Ave 2053 Plan (2018).rvt
7/24/2018 9:36:09 AM
© 2018 DOUG ANDRESEN, ARCHITECT EXPRESSLY RESERVES HIS COMMON LAW COPYRIGHT AND OTHER PROPERTY RIGHTS IN THESE PLANS. THESE PLANS ARE NOT TO BE REPRODUCED, CHANGED OR COPIED IN ANY FORM OR MANNER WHATSOEVER, NOR ARE THEY TO BE ASSIGNED TO ANY THIRD PARTY WITHOUT FIRST OBTAINING THE EXPRESS WRITTEN PERMISSION AND CONSENT OF DOUGLAS ANDRESEN, ARCHITECT.

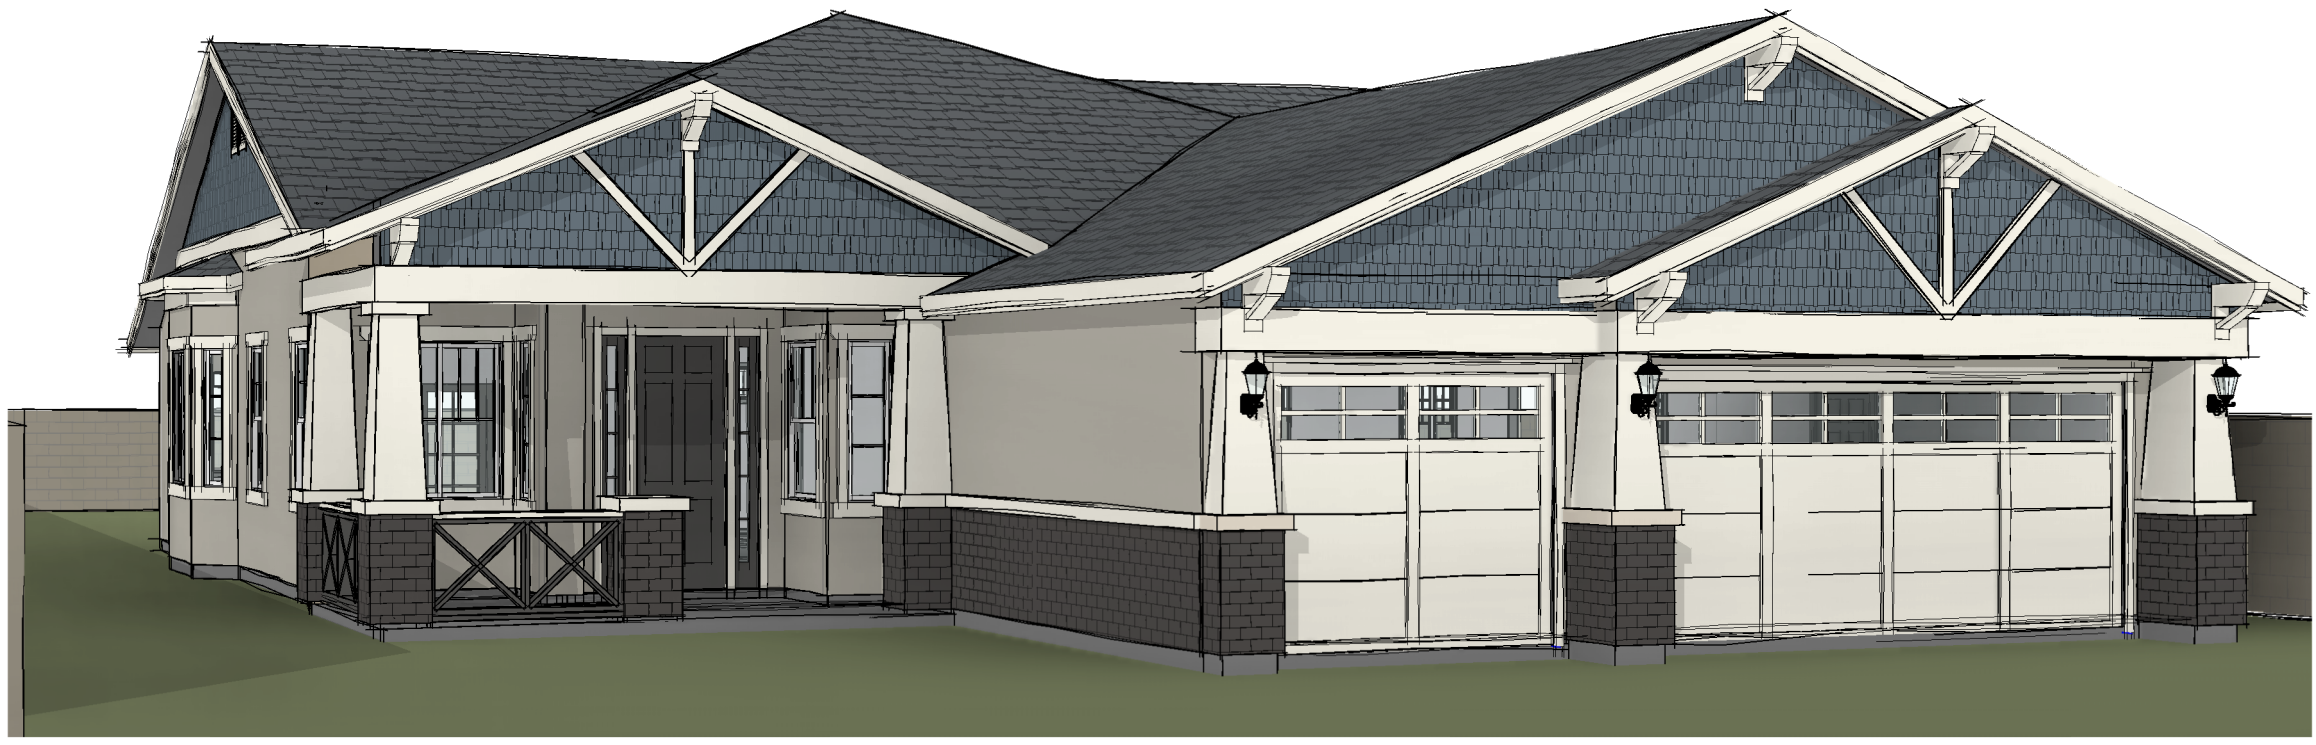


Elevation A

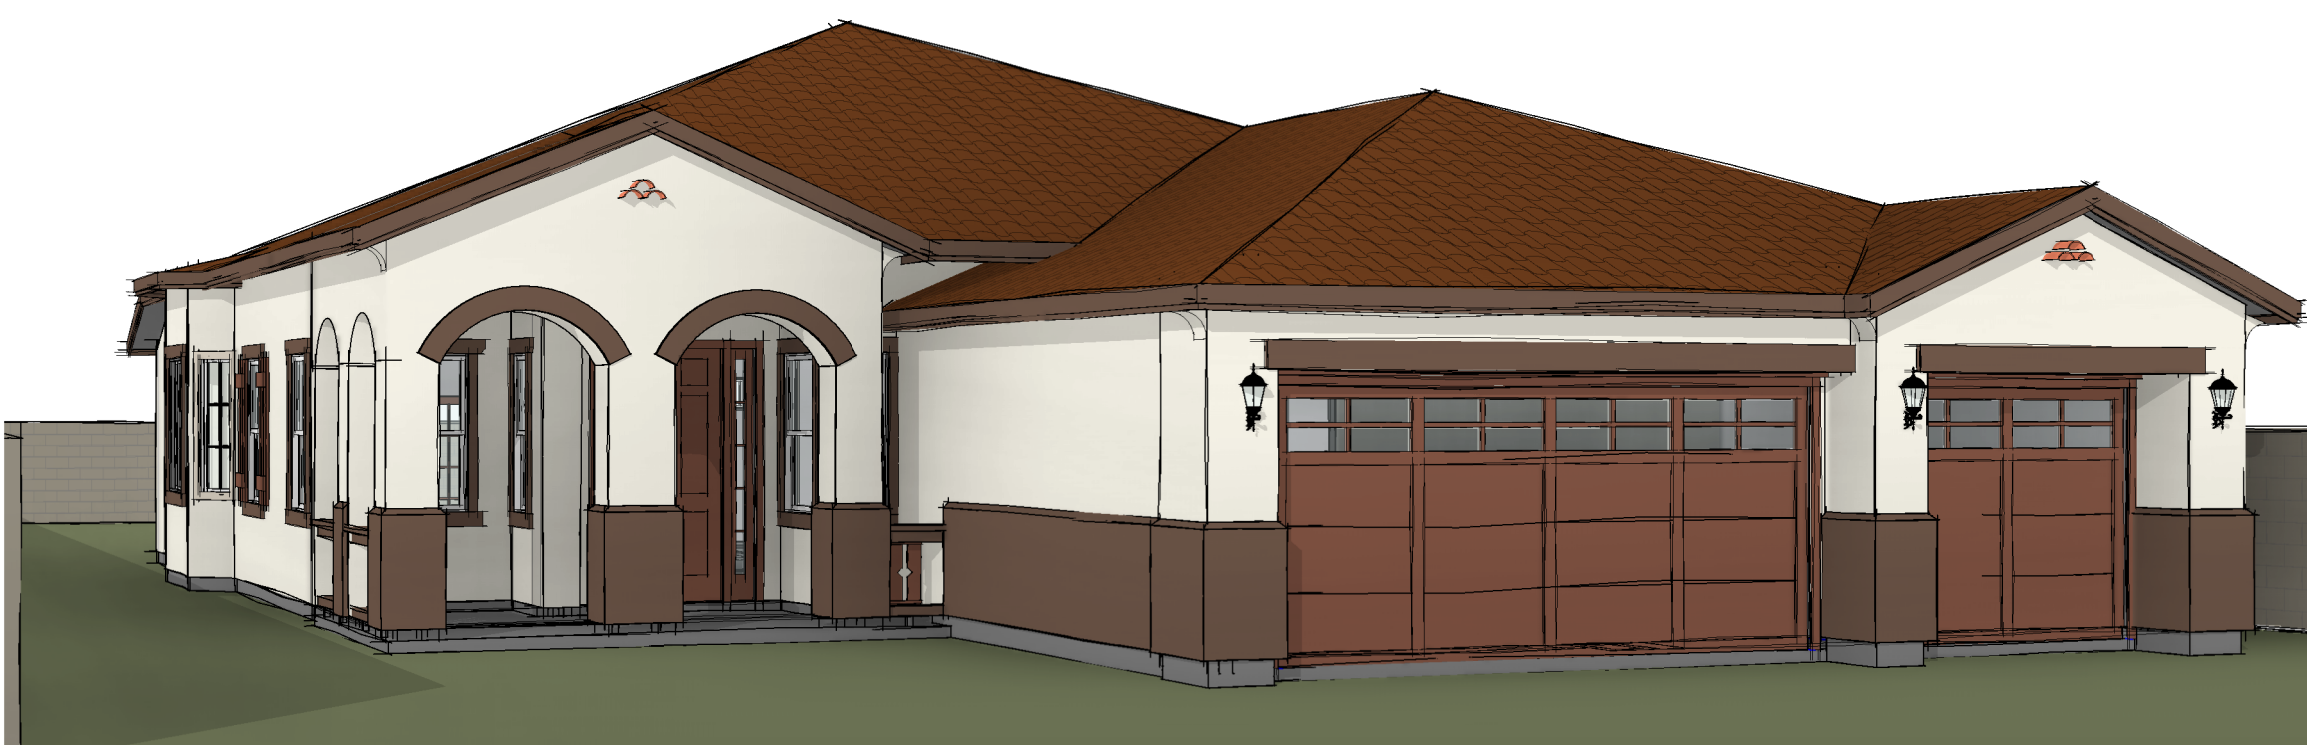

Elevation B

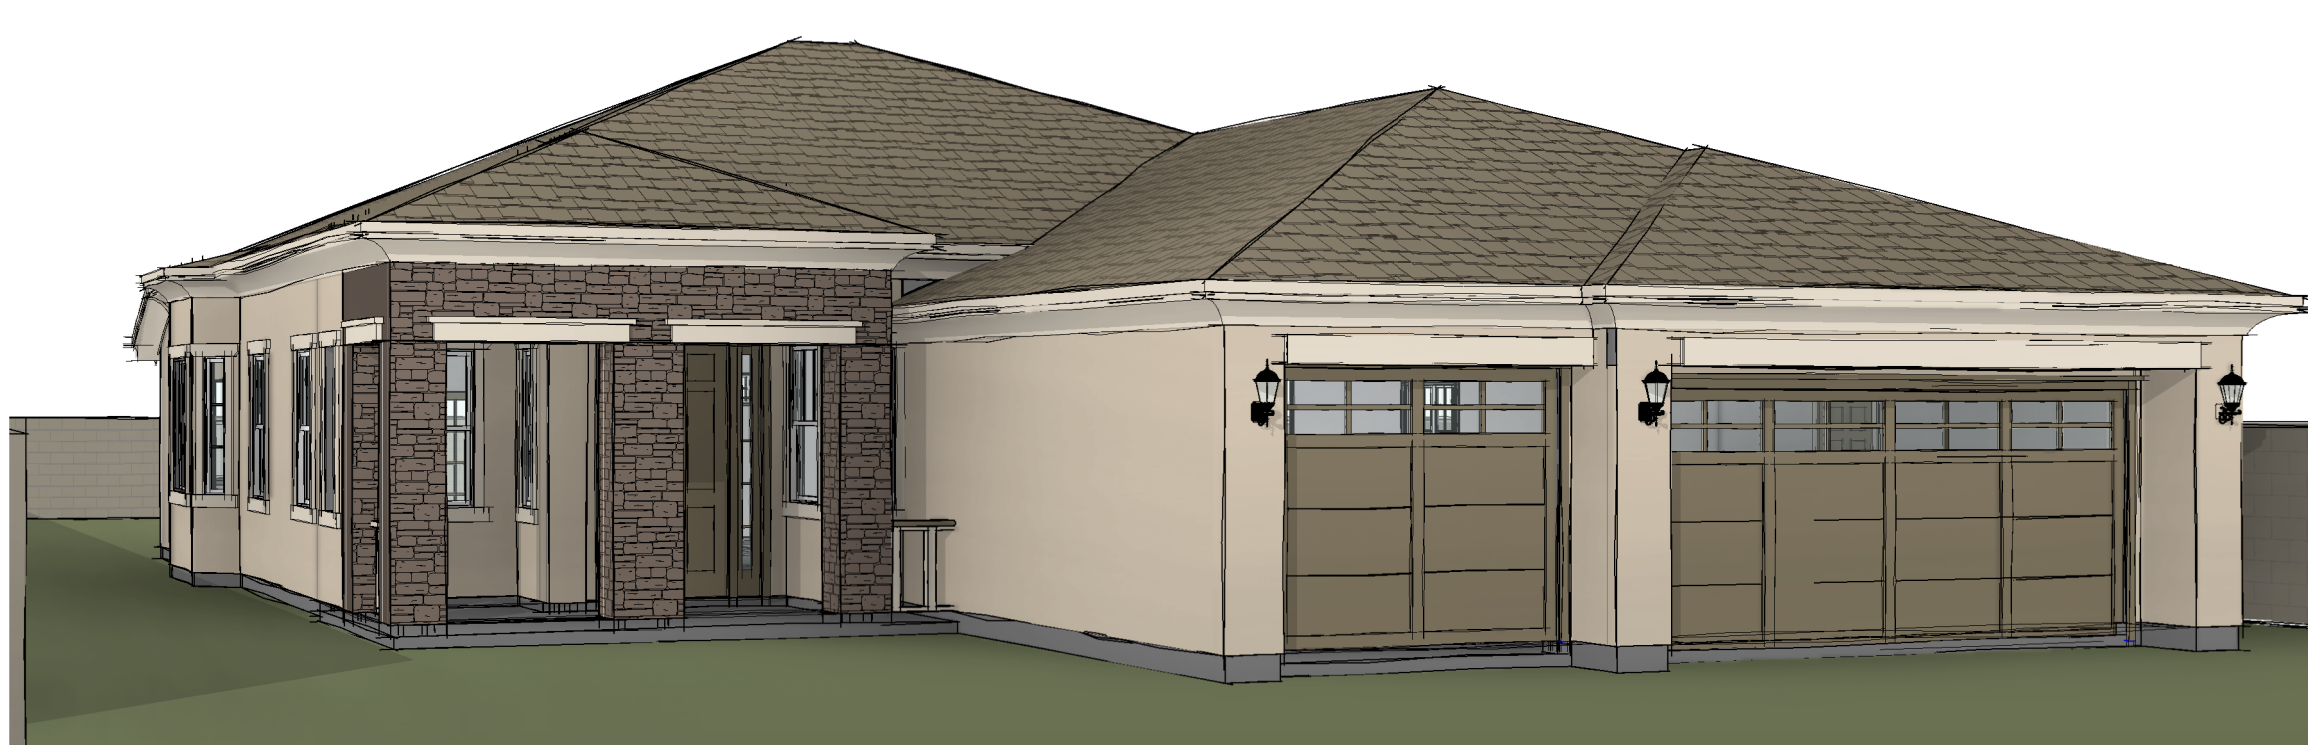


Elevation C

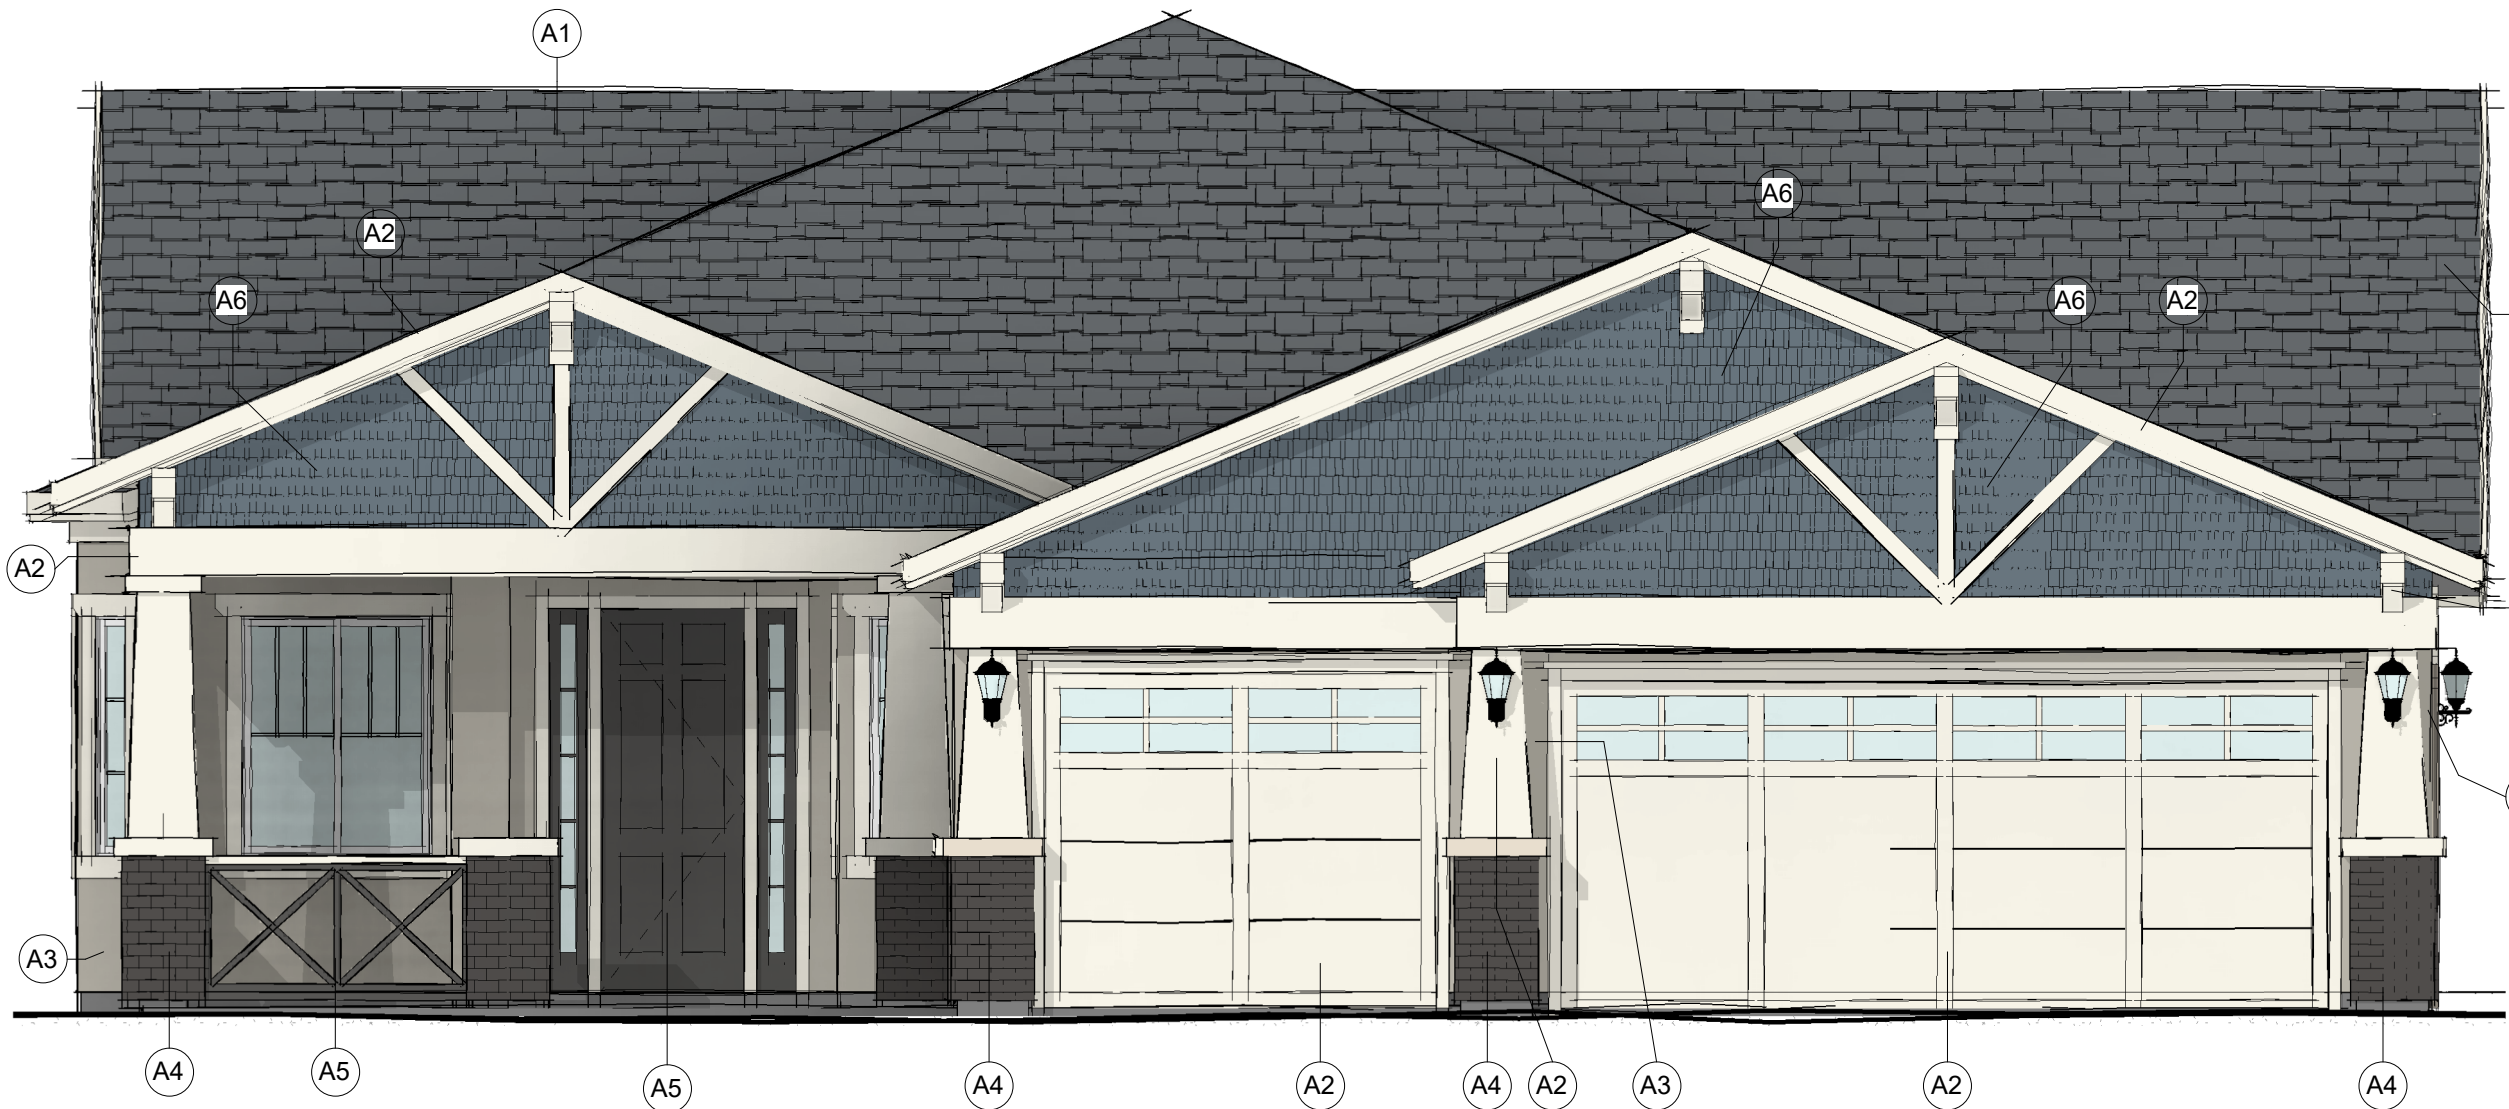

Front Elevation - A

1/4" = 1'-0"


ARCHITECTURAL
STYLE: CRAFTSMAN

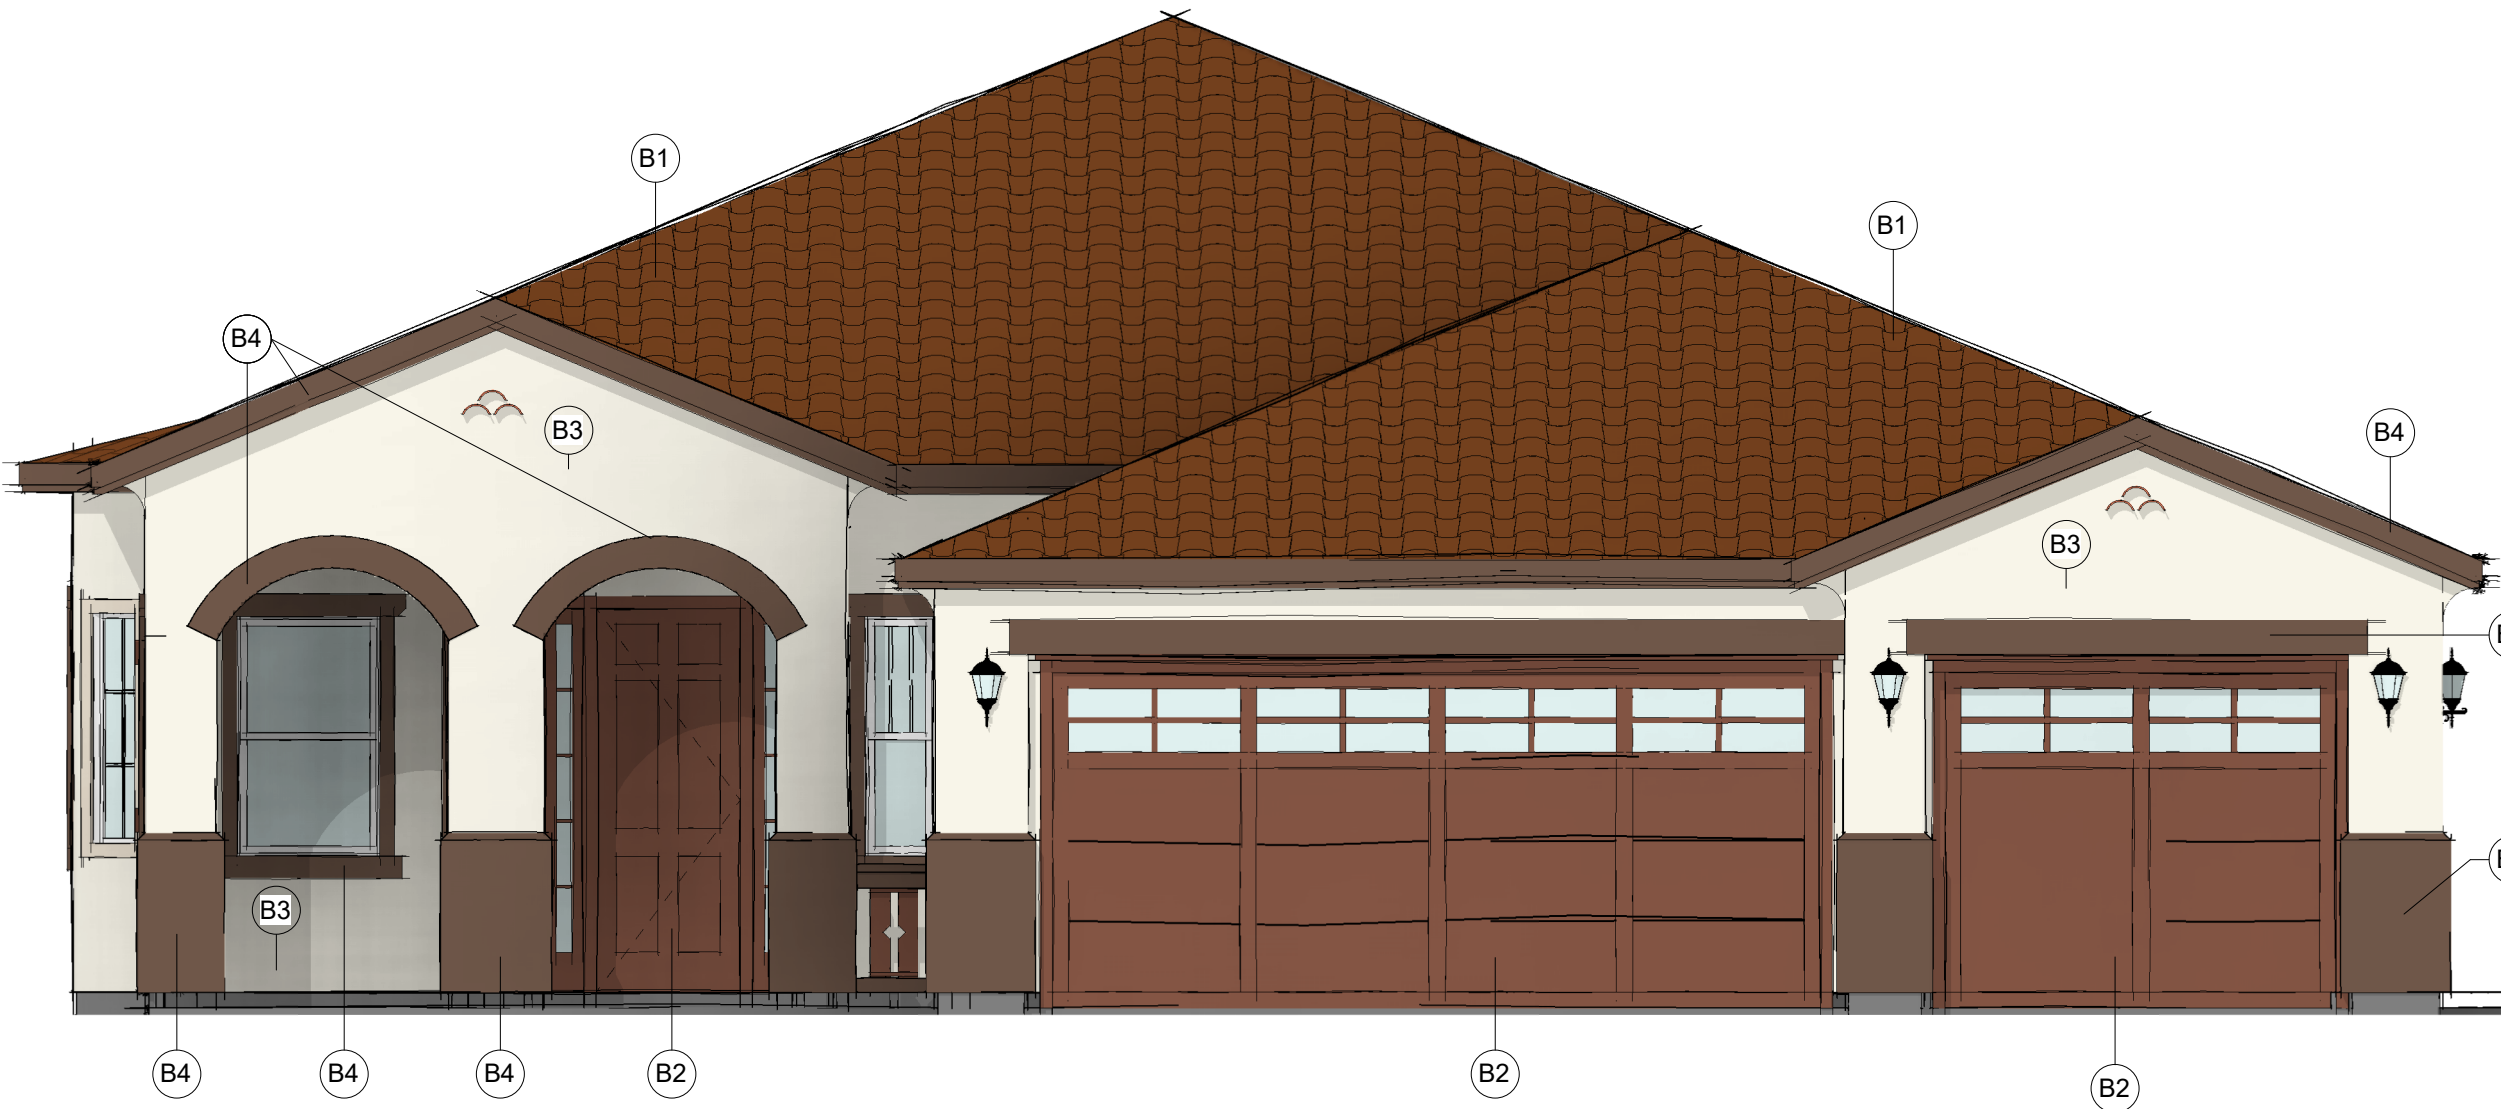

Front Elevation - B

1/4" = 1'-0"

ARCHITECTURAL
STYLE: SPANISH

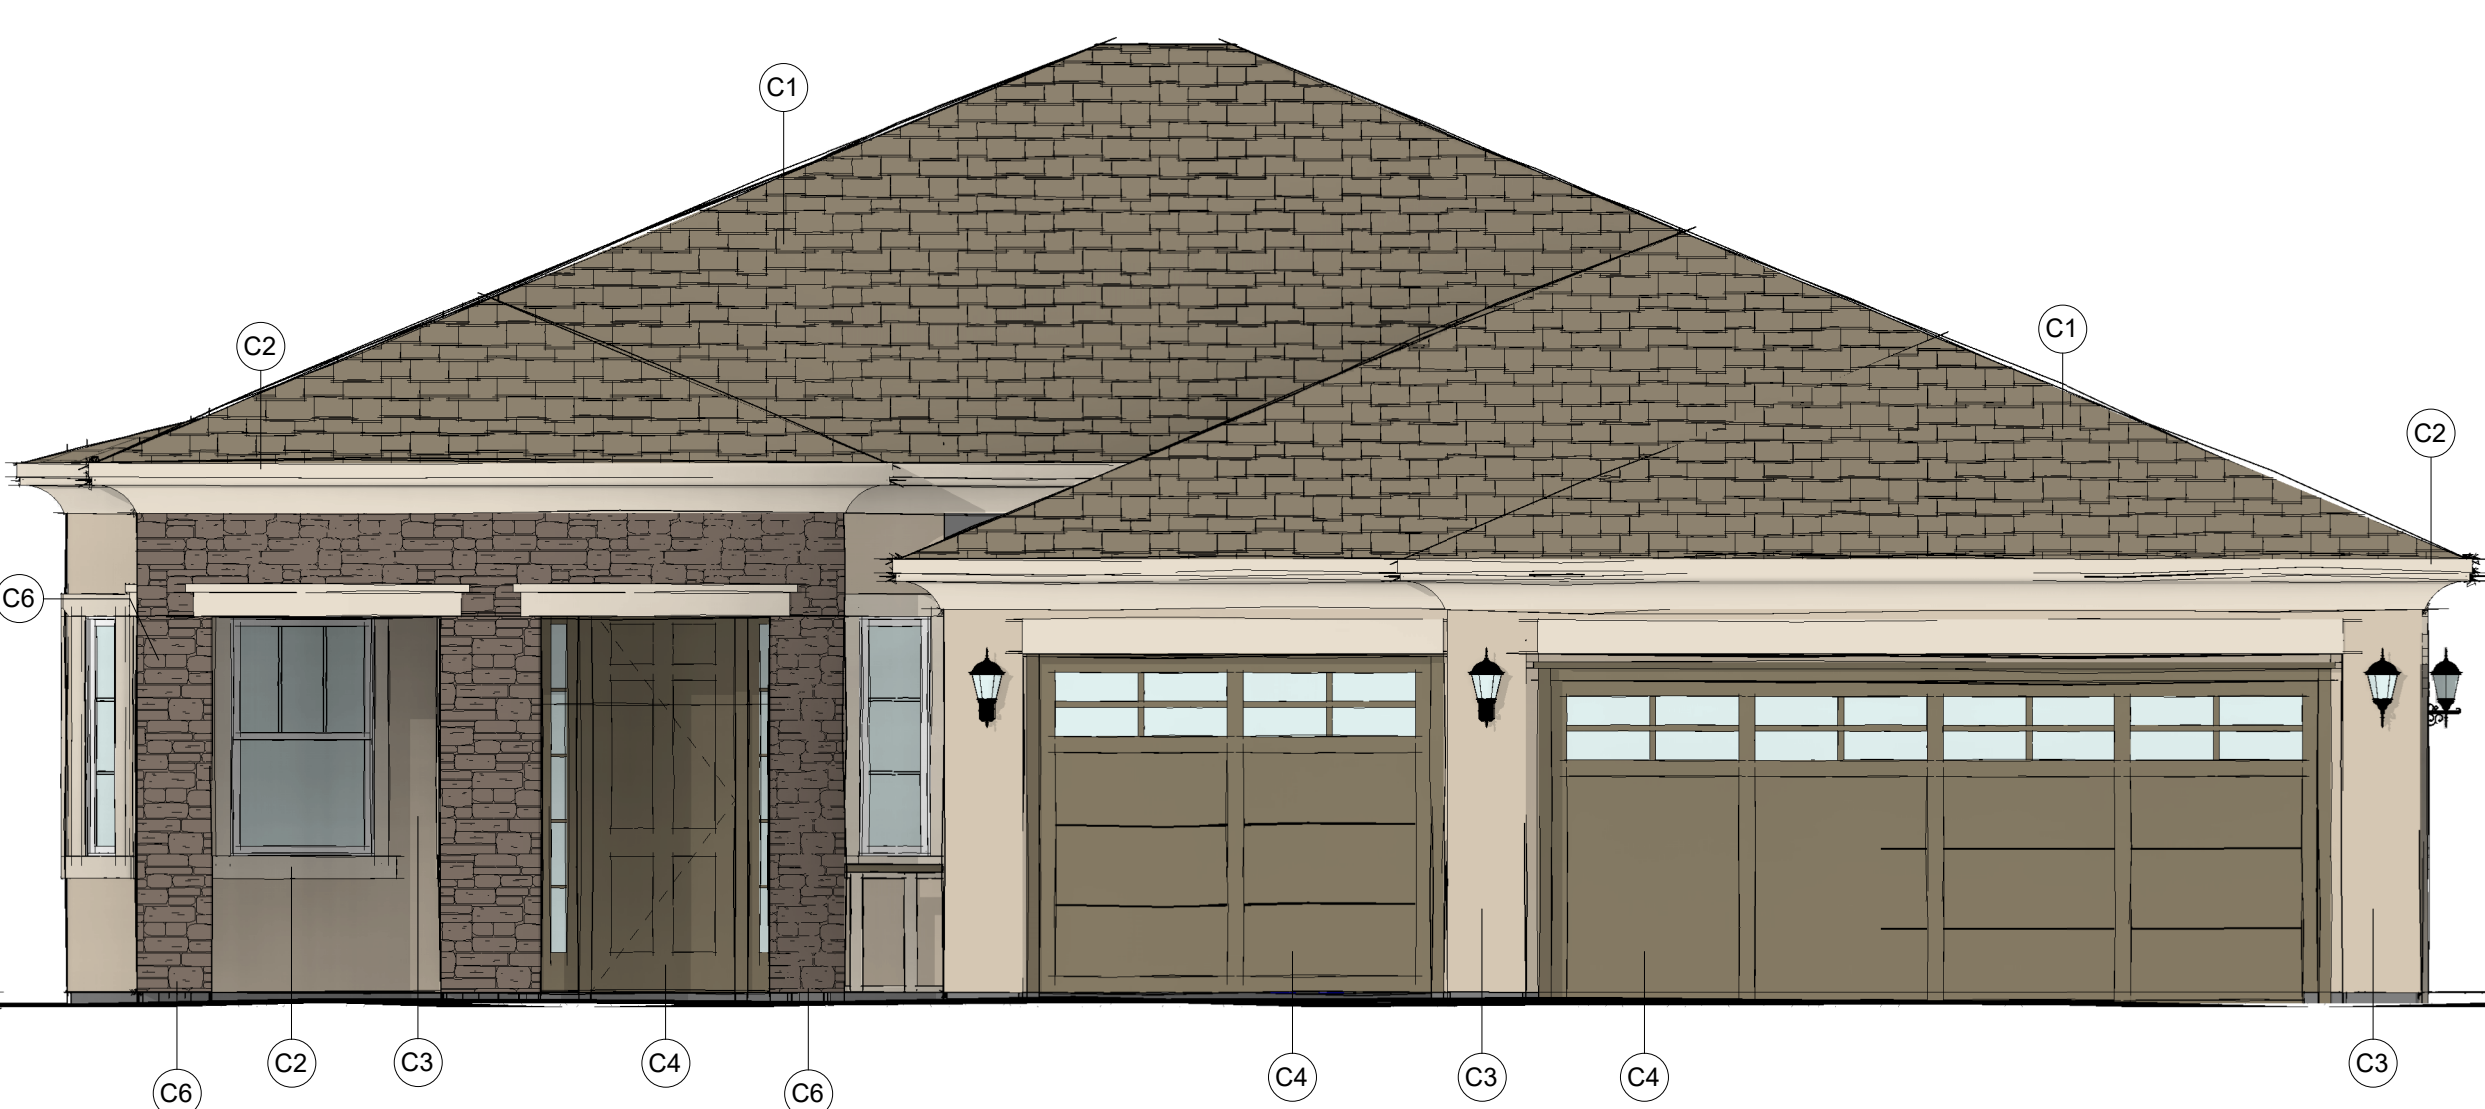

Front Elevation - C

1/4" = 1'-0"

ARCHITECTURAL
STYLE: TUSCAN

Material Legend A


Mark	Material	Manufacturer	Material Color	Product #
A1	ROOFING-CONCRETE TILE	EAGLE ROOFING	CHARCOAL BROWN BLEND (PONDEROSA)	399
A2	GARAGE DOORS / FASCIA / TRIM	DUNN EDWARDS - PAINT	SWISS COFFEE	DEW-341
A3	MAIN STUCCO	DUNN EDWARDS - PAINT	RECLAIMED WOOD	DET-625
A4	VENEER BRICK	EL DORADO STONE	IRONSIDE (TUNDRA BRICK)	
A5	ENTRY DOOR / SHUTTERS	DUNN EDWARDS - PAINT	LONG LAKE	DE-6334
A6	WOOD SHAKE SIDING	DUNN EDWARDS - PAINT	LONG LAKE	DE-6334

Material Legend B

Mark	Material	Manufacturer	Material Color	Product #
B1	ROOFING-CONCRETE TILE	EAGLE ROOFING	VALENCIA (CAPISTRANO)	562
B2	ENTRY DOORS & SHUTTERS/ACCENT	DUNN EDWARDS - PAINT	RED HOOK	DE-6091
B3	MAIN STUCCO	DUNN EDWARDS - PAINT	SWISS COFFEE	DEW-341
B4	TRIM / FACIA	DUNN EDWARDS - PAINT	DEEP BROWN	DE-6077


Material Legend C

Mark	Material	Manufacturer	Material Color	Product #
C1	ROOFING-CONCRETE TILE	EAGLE ROOFING	ARCADIA CANYON BROWN (PONDEROSA)	302
C2	FASCIA / TRIM	DUNN EDWARDS - PAINT	STUCCO TAN	DE-6205
C3	MAIN STUCCO	DUNN EDWARDS - PAINT	DESERT SUEDE	DE-6206
C4	ENTRY & GARAGE DOORS	DUNN EDWARDS - PAINT	MISSION TRAIL	DE-6223
C5	SHUTTERS - FIBERGLASS	DUNN EDWARDS - PAINT	MISSION TRAIL	DE-6223
C6	VENEER - STONE/VENEER	EL DORADO STONE	SIERRA (MOUNTAIN LEDGE)	

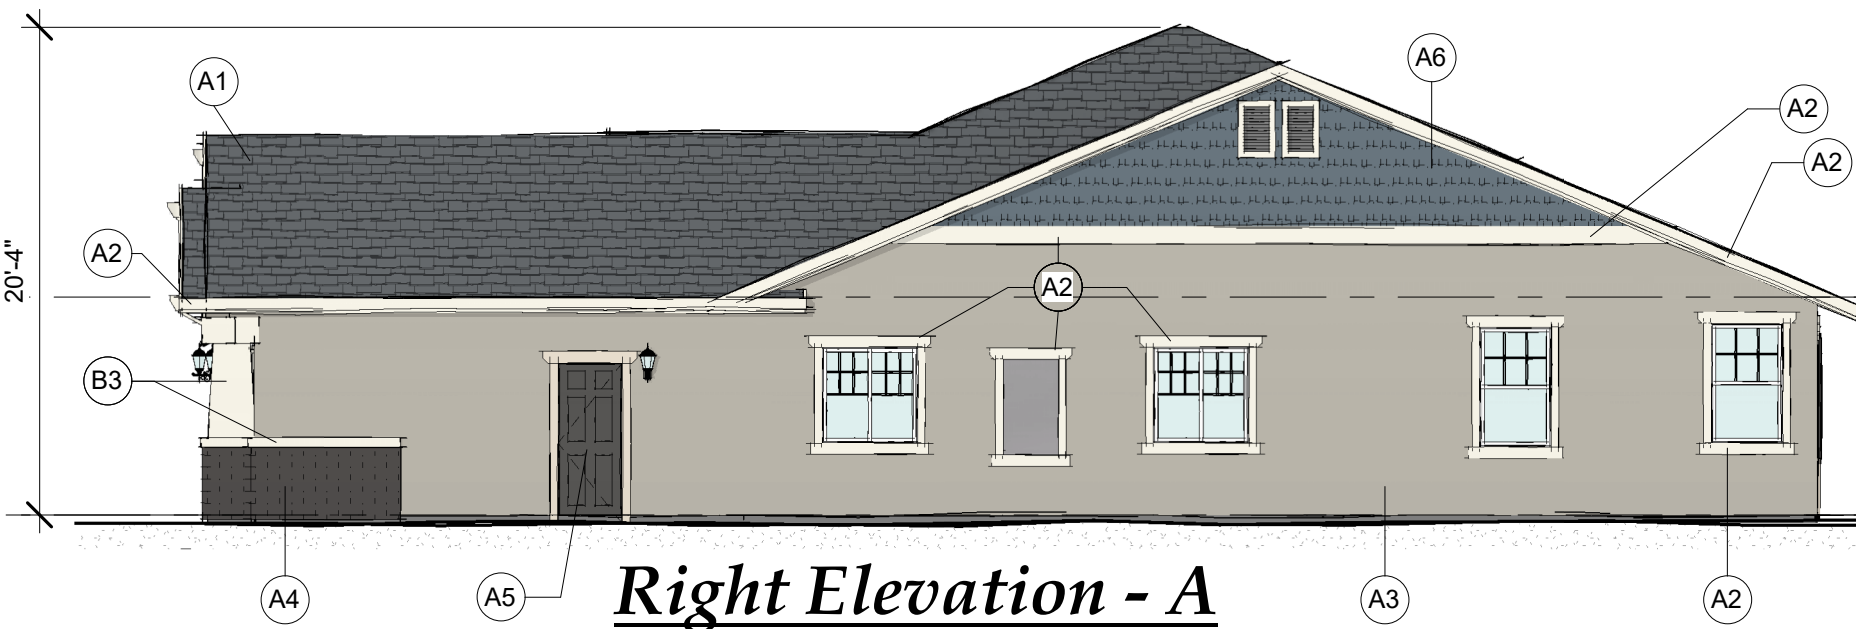


Right Elevation - A

1/8" = 1'-0"

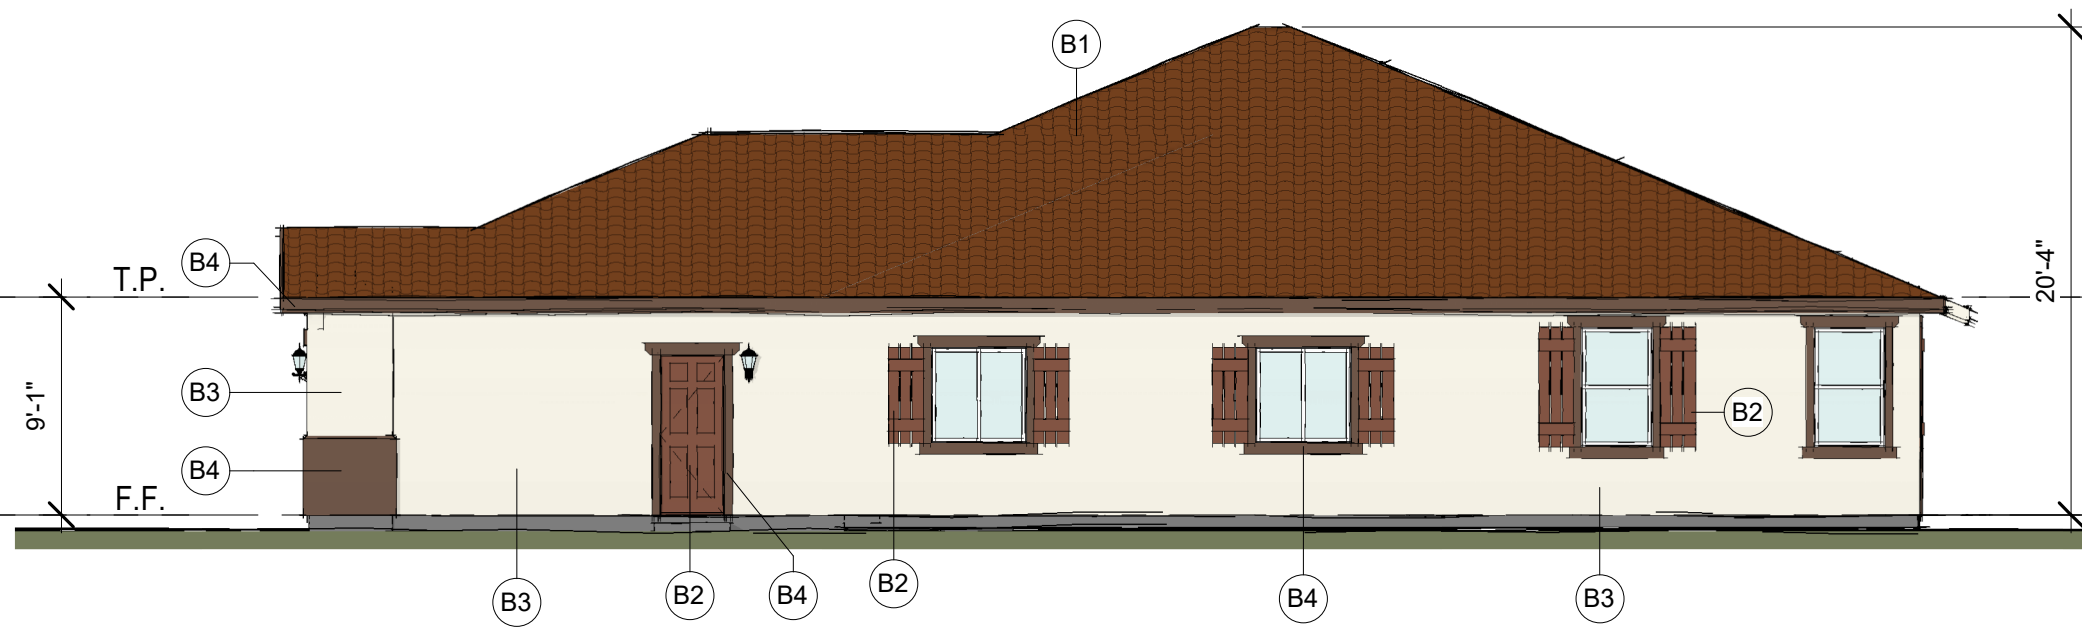

Right Elevation - B

1/8" = 1'-0"

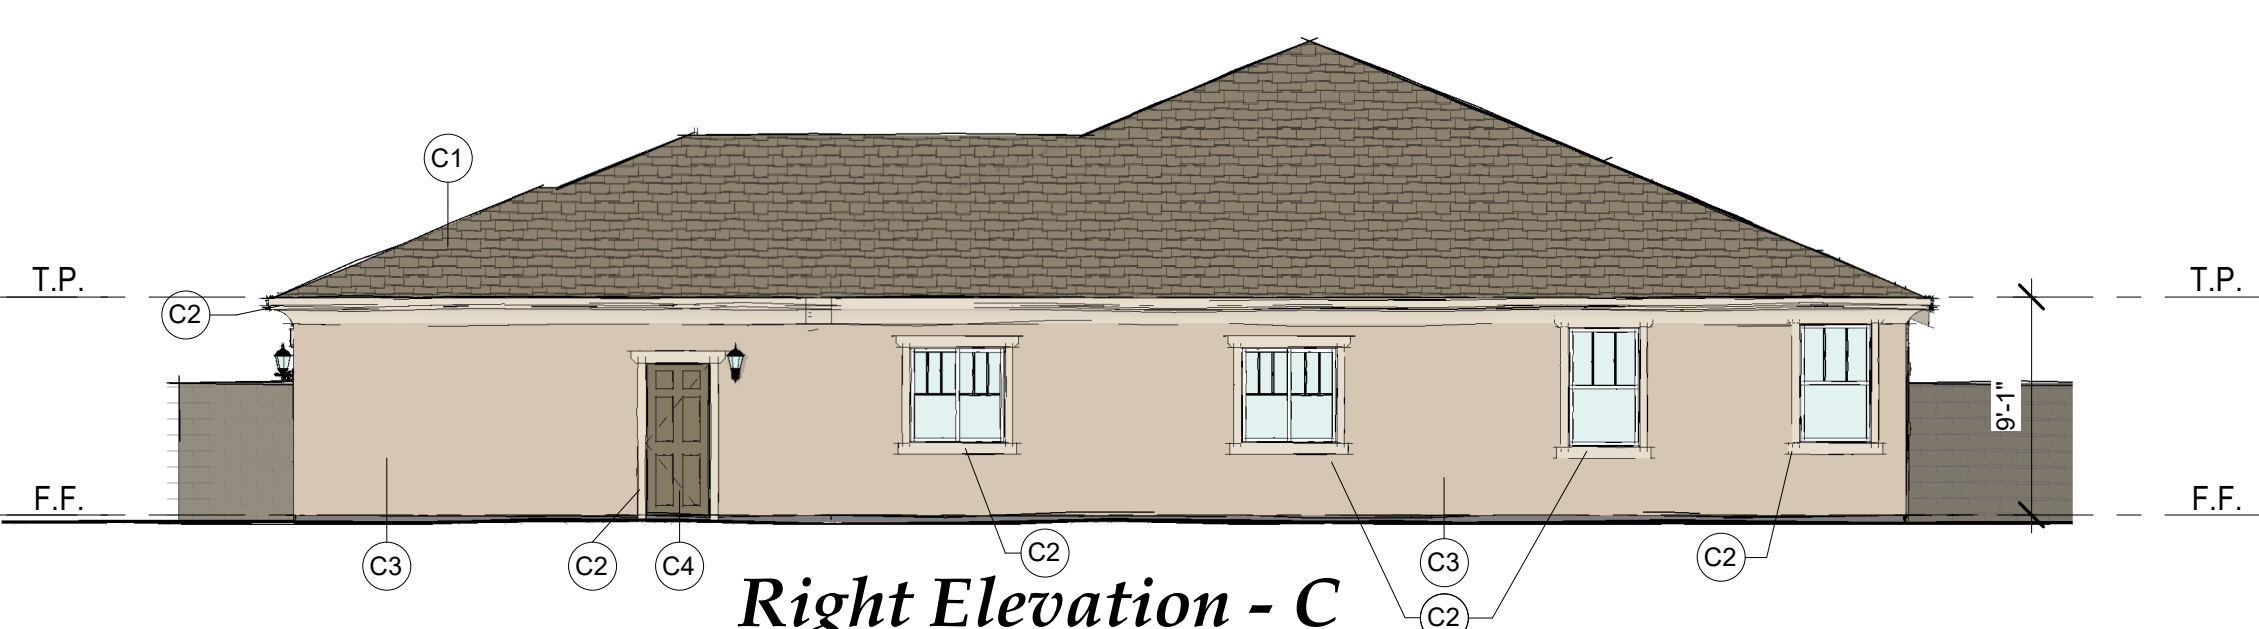

Right Elevation - C

1/8" = 1'-0"




36 IN. X 80 IN. PROVIDENCE CENTER ARCH
PAINTED SMOOTH FIBERGLASS PREHUNG
FRONT DOOR WITH BRICKMOLD
MASONITE
MODEL # 33620
INTERNET # 202971753




36 IN. X 80 IN. HALIFAX CAMBER FANLITE
PAINTED SMOOTH FIBERGLASS PREHUNG
FRONT DOOR WITH
BRICKMOLD
MASONITE
MODEL # 33156
INTERNET # 202971637

Front Doors

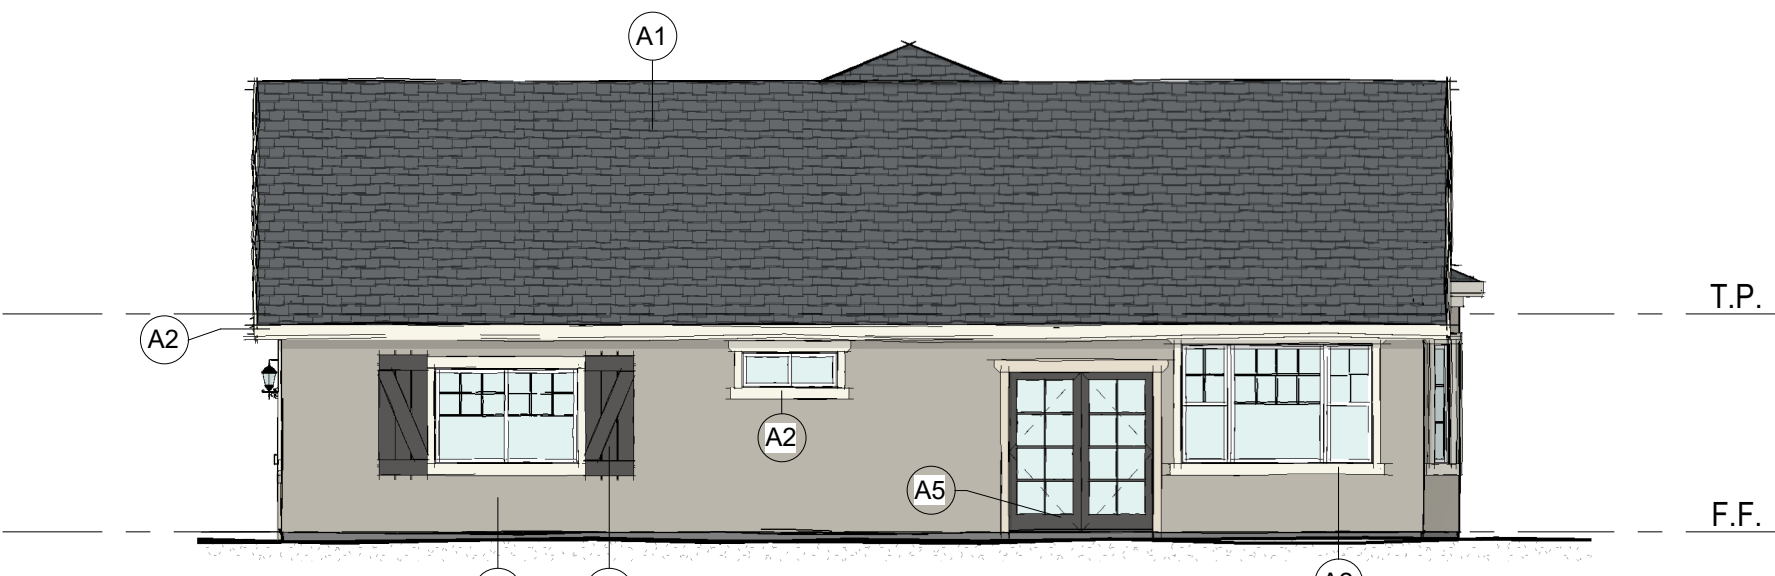


Rear Elevation - A

1/8" = 1'-0"

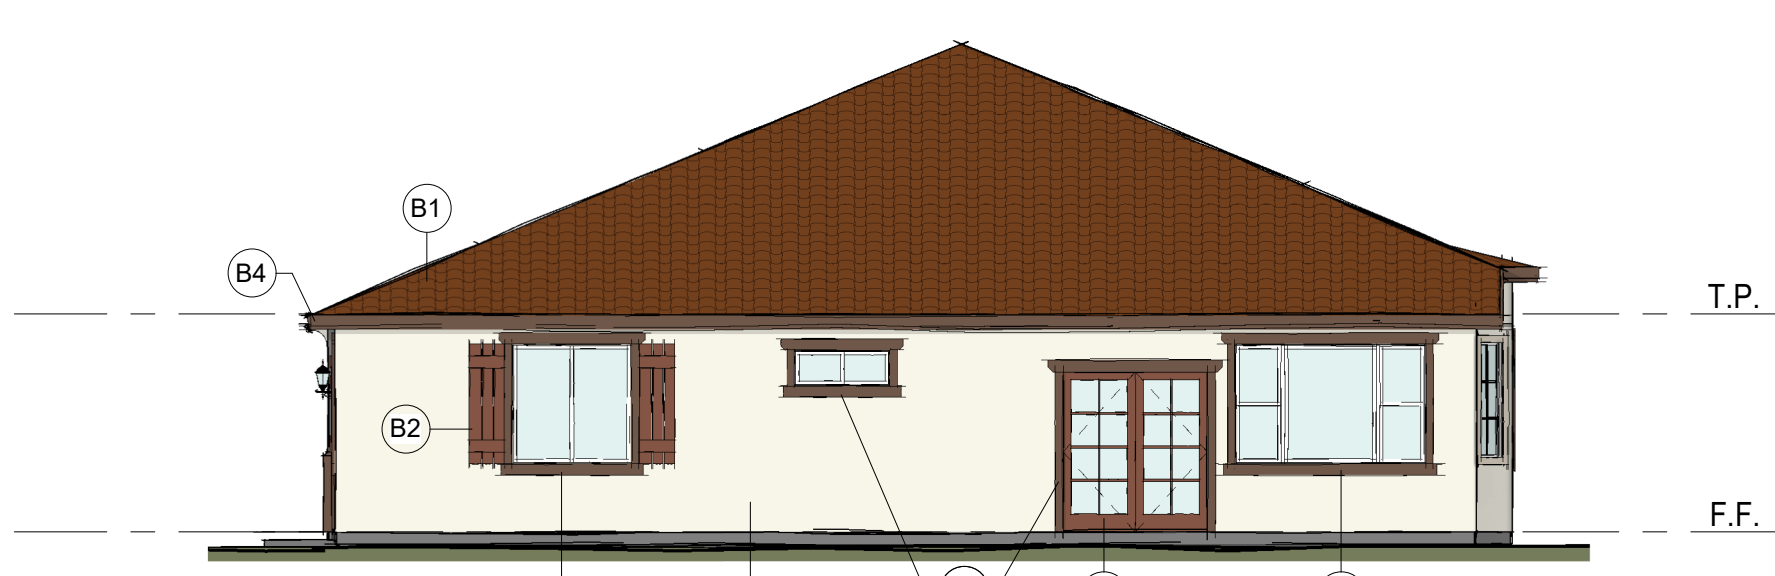


Rear Elevation - B

1/8" = 1'-0"

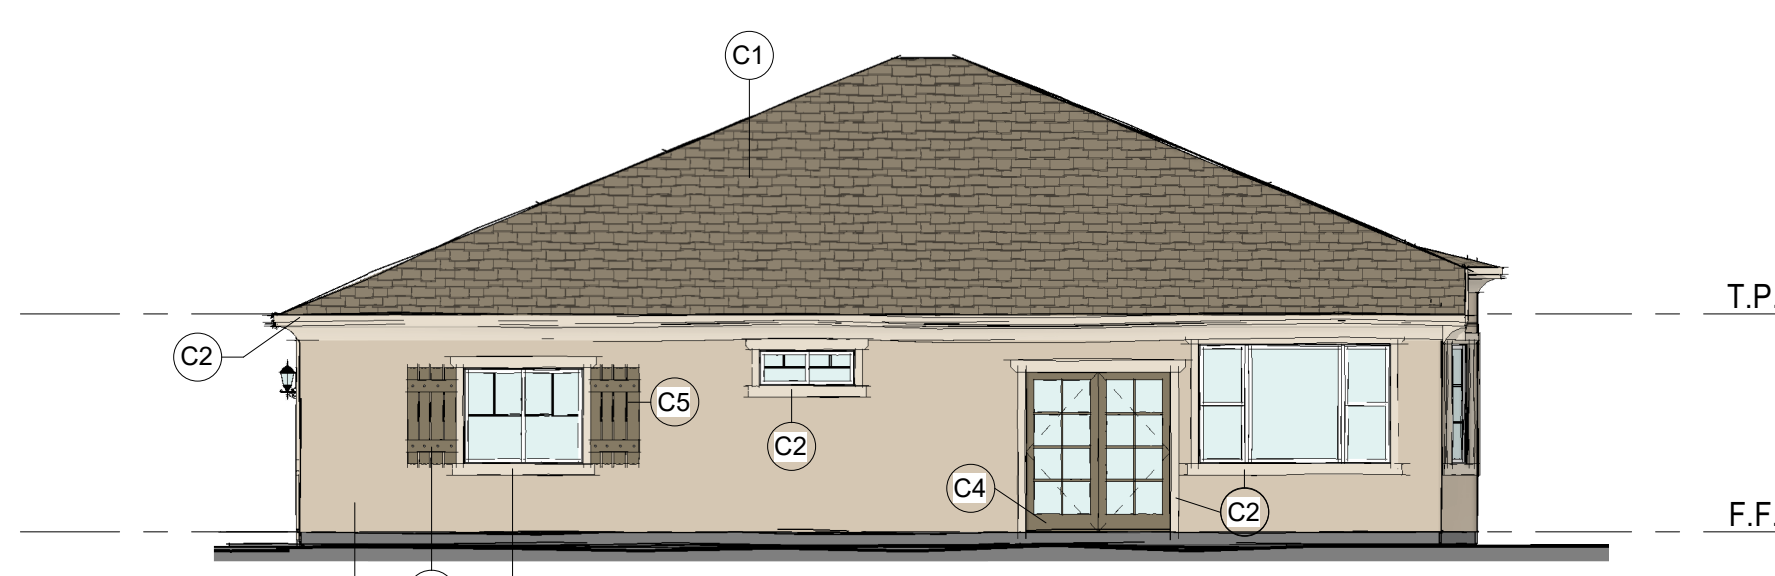


Rear Elevation - C

1/8" = 1'-0"

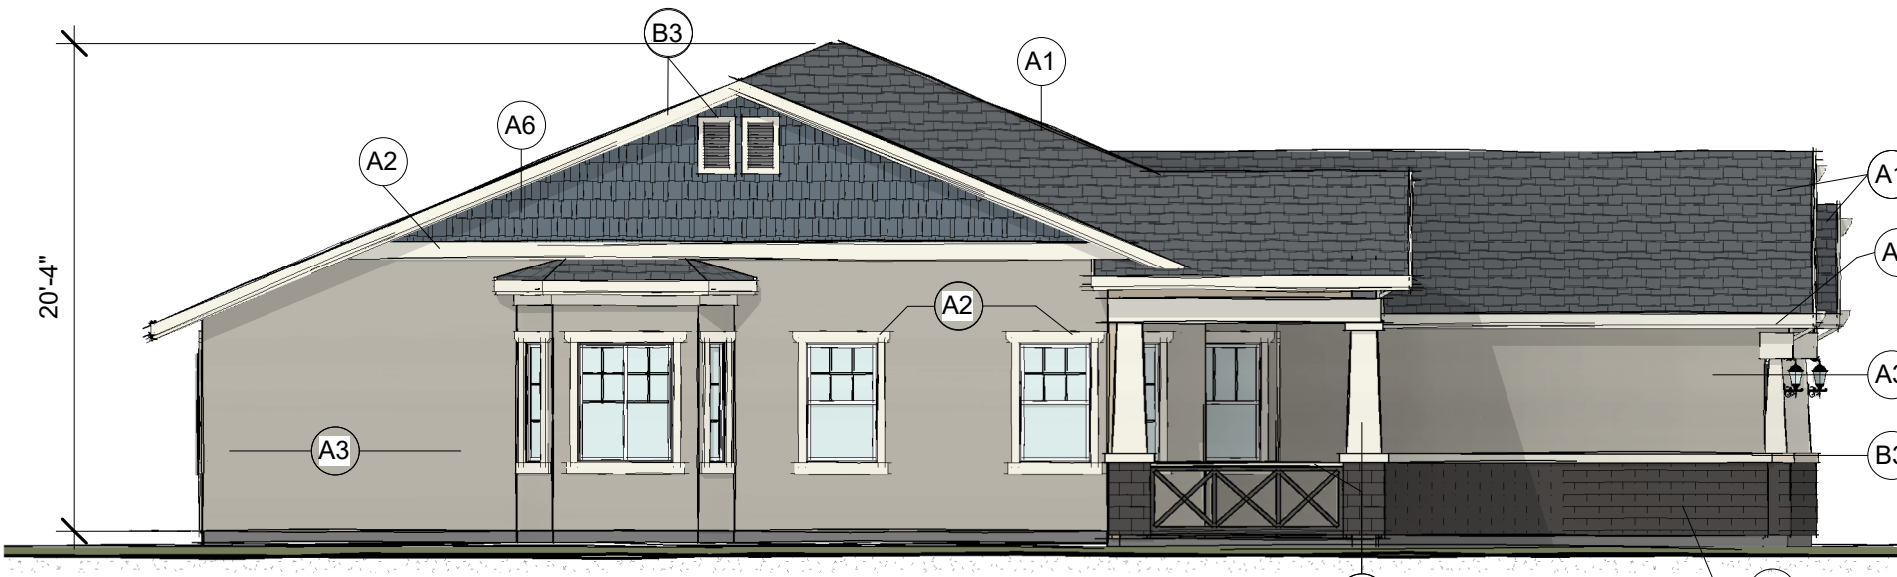


Left Elevation - A

1/8" = 1'-0"

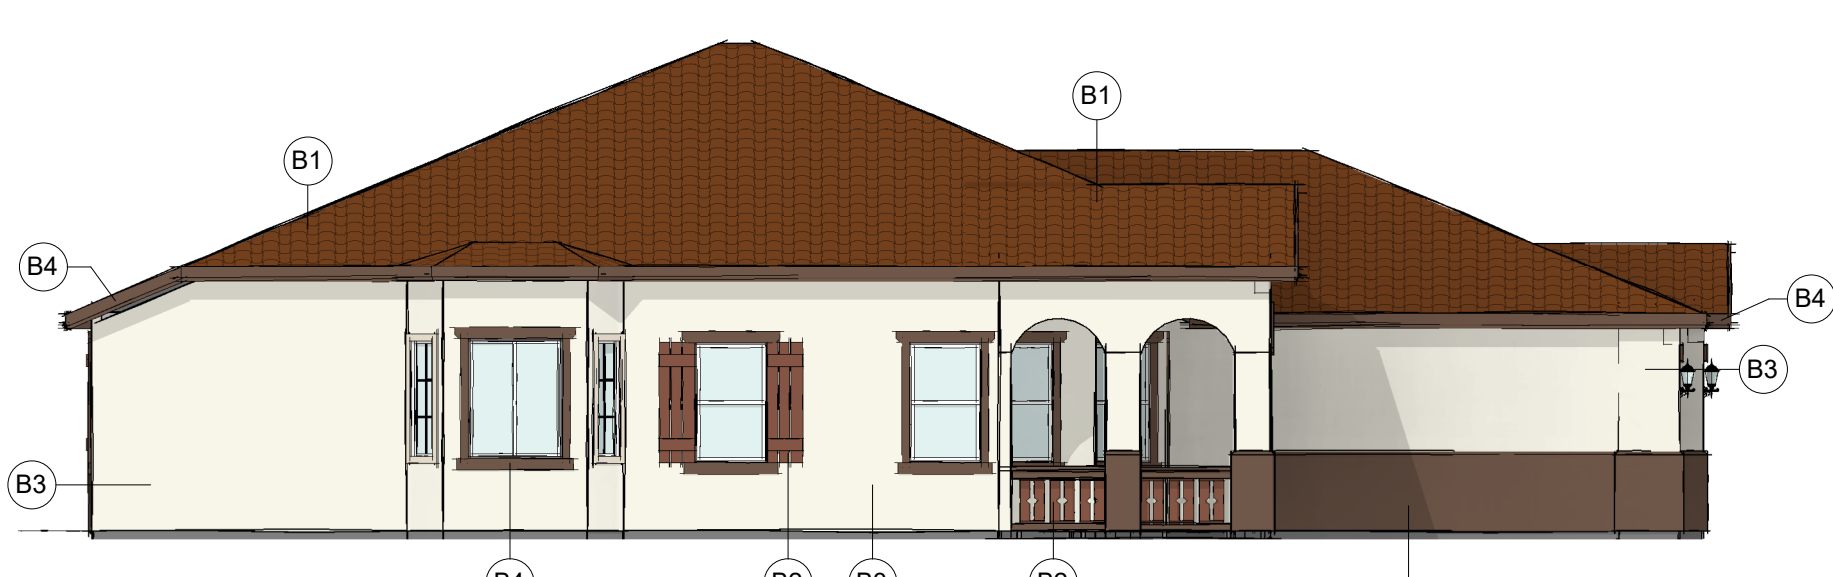

Left Elevation - B

1/8" = 1'-0"

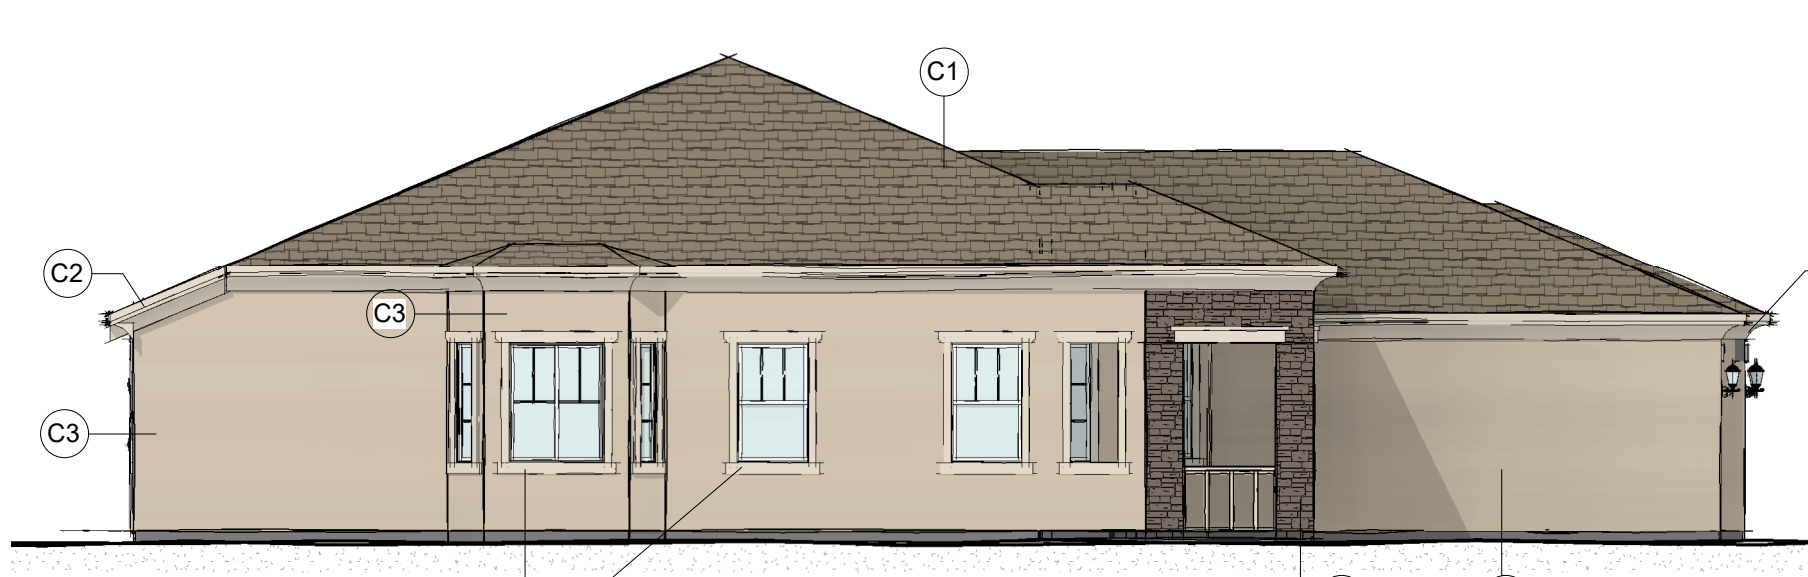

Left Elevation - C

1/8" = 1'-0"



ANDRESEN
ARCHITECTURE
INC.


17087 ORANGE WAY, FONTANA, CA 92335 (909) 355-6688

Proposed 8-Home Tract for:

Talat A. Dib & Shareef Awad
Alice Avenue, Rialto, CA 92376 / Tract No. 20086

10 July 2018

17-2881

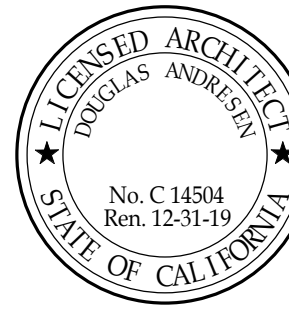


Plan 2053 -
Elevations

DR3

7/10/2018 3:48:30 PM C:\Users\AdrianaGomez\Andresen Architecture Inc\AAI Firm Admin - Cloud\1 Projects 2010-2019\2017\17-2881 Alice Avenue 8-Homes [Recit & Cud] Plan 2477 (13-1913)\17-2881 Alice Ave 2477 Plan (2018).rvt




Elevation A

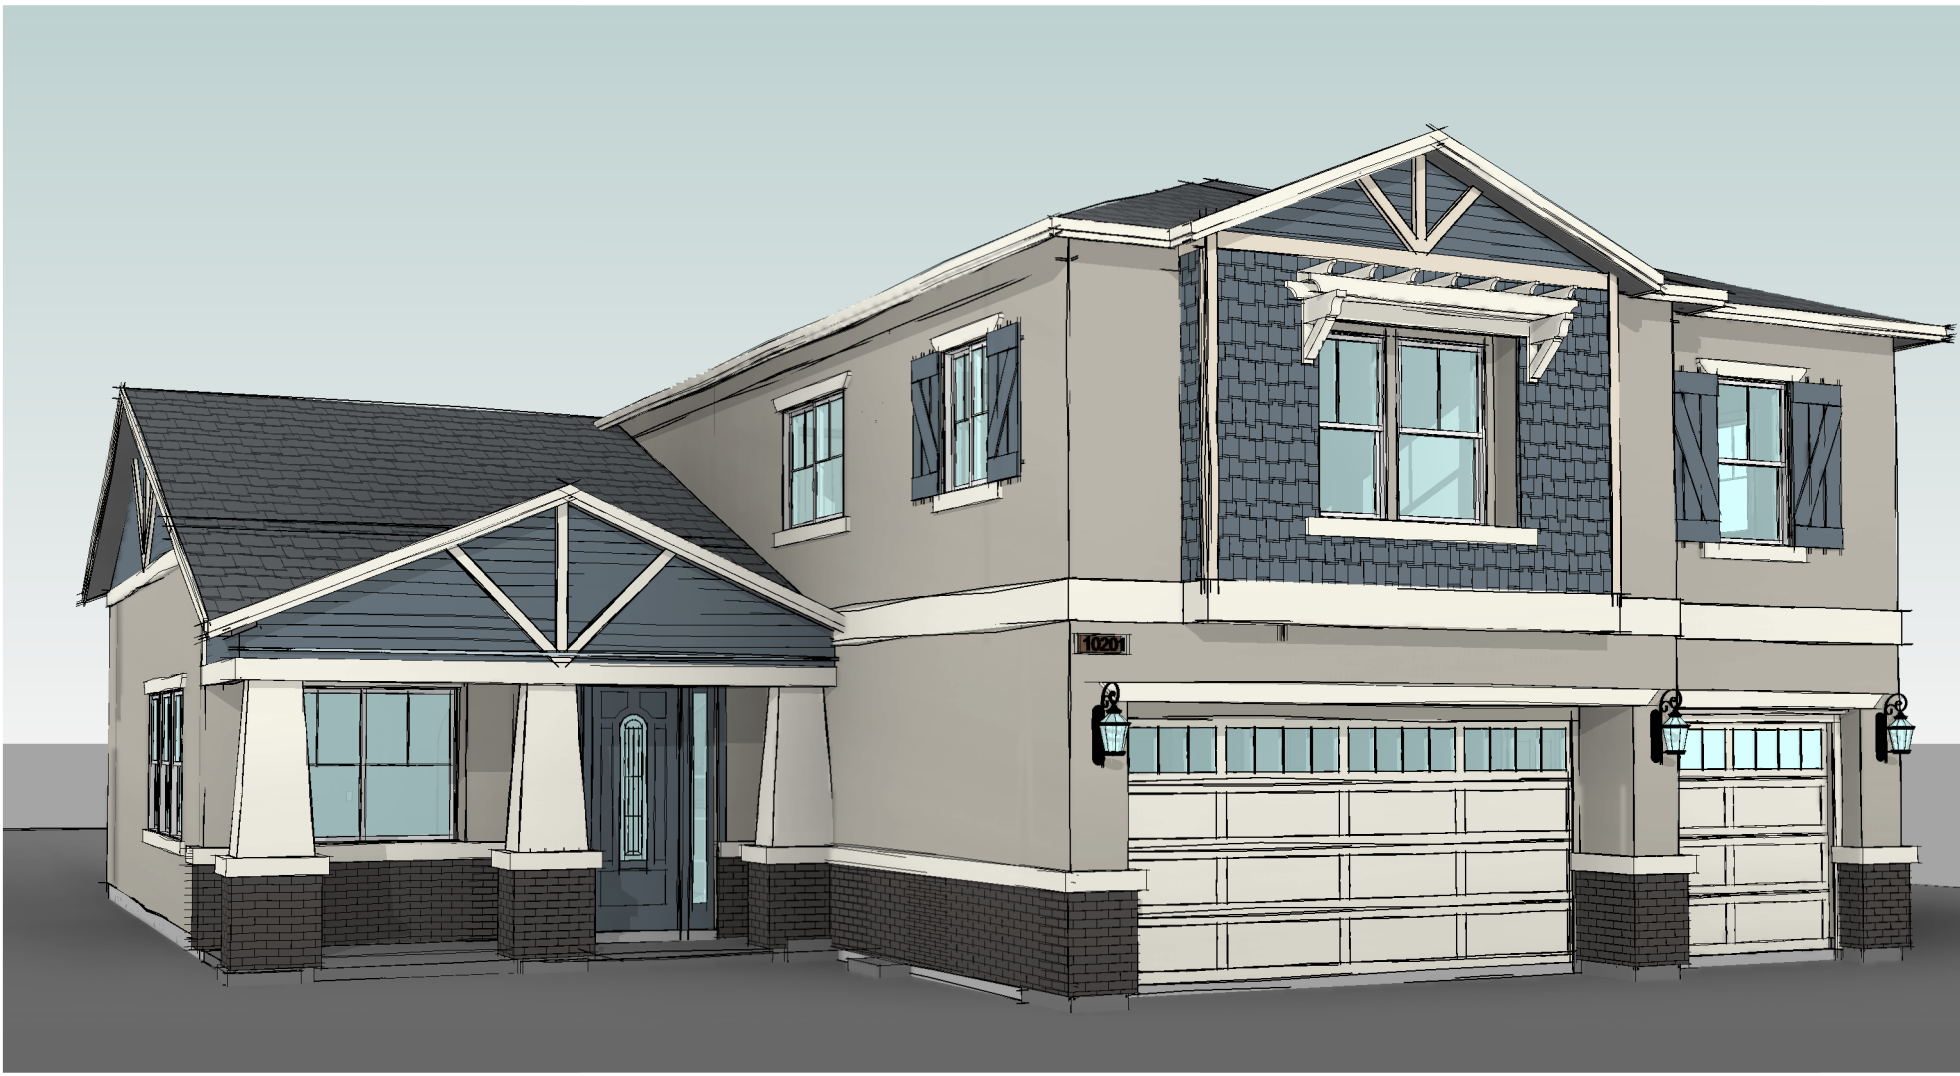

Elevation B




Elevation C

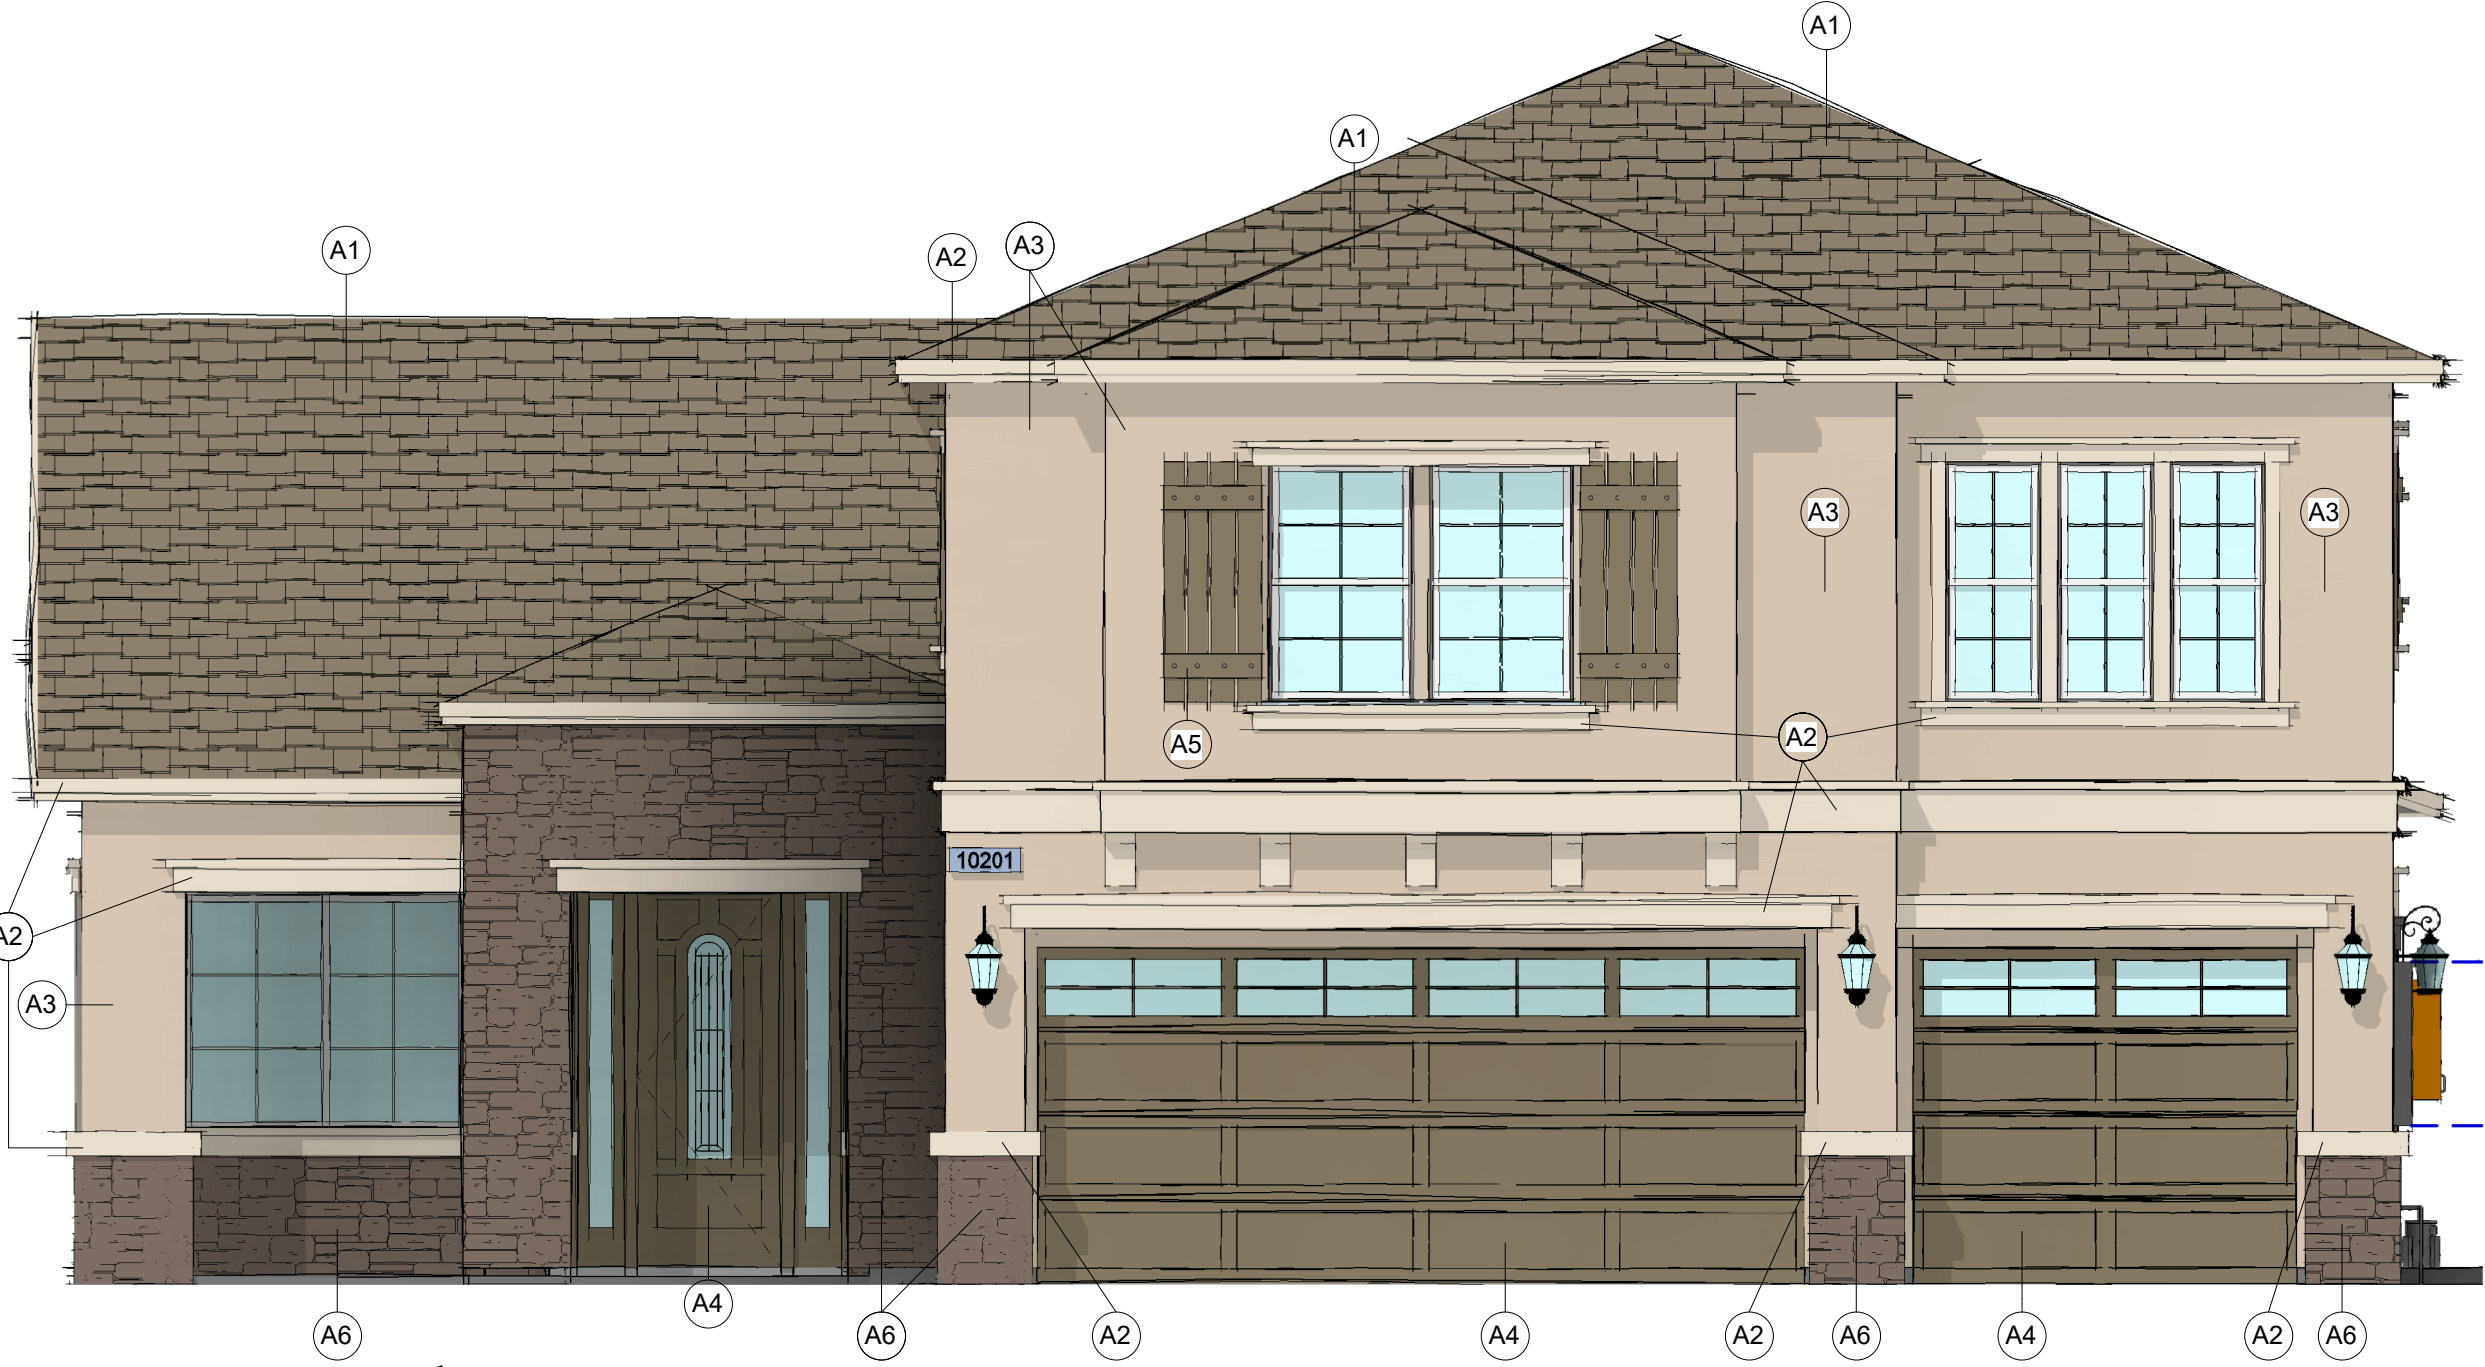


Front Elevation - A
1/4" = 1'-0"

ARCHITECTURAL STYLE:
TUSCAN

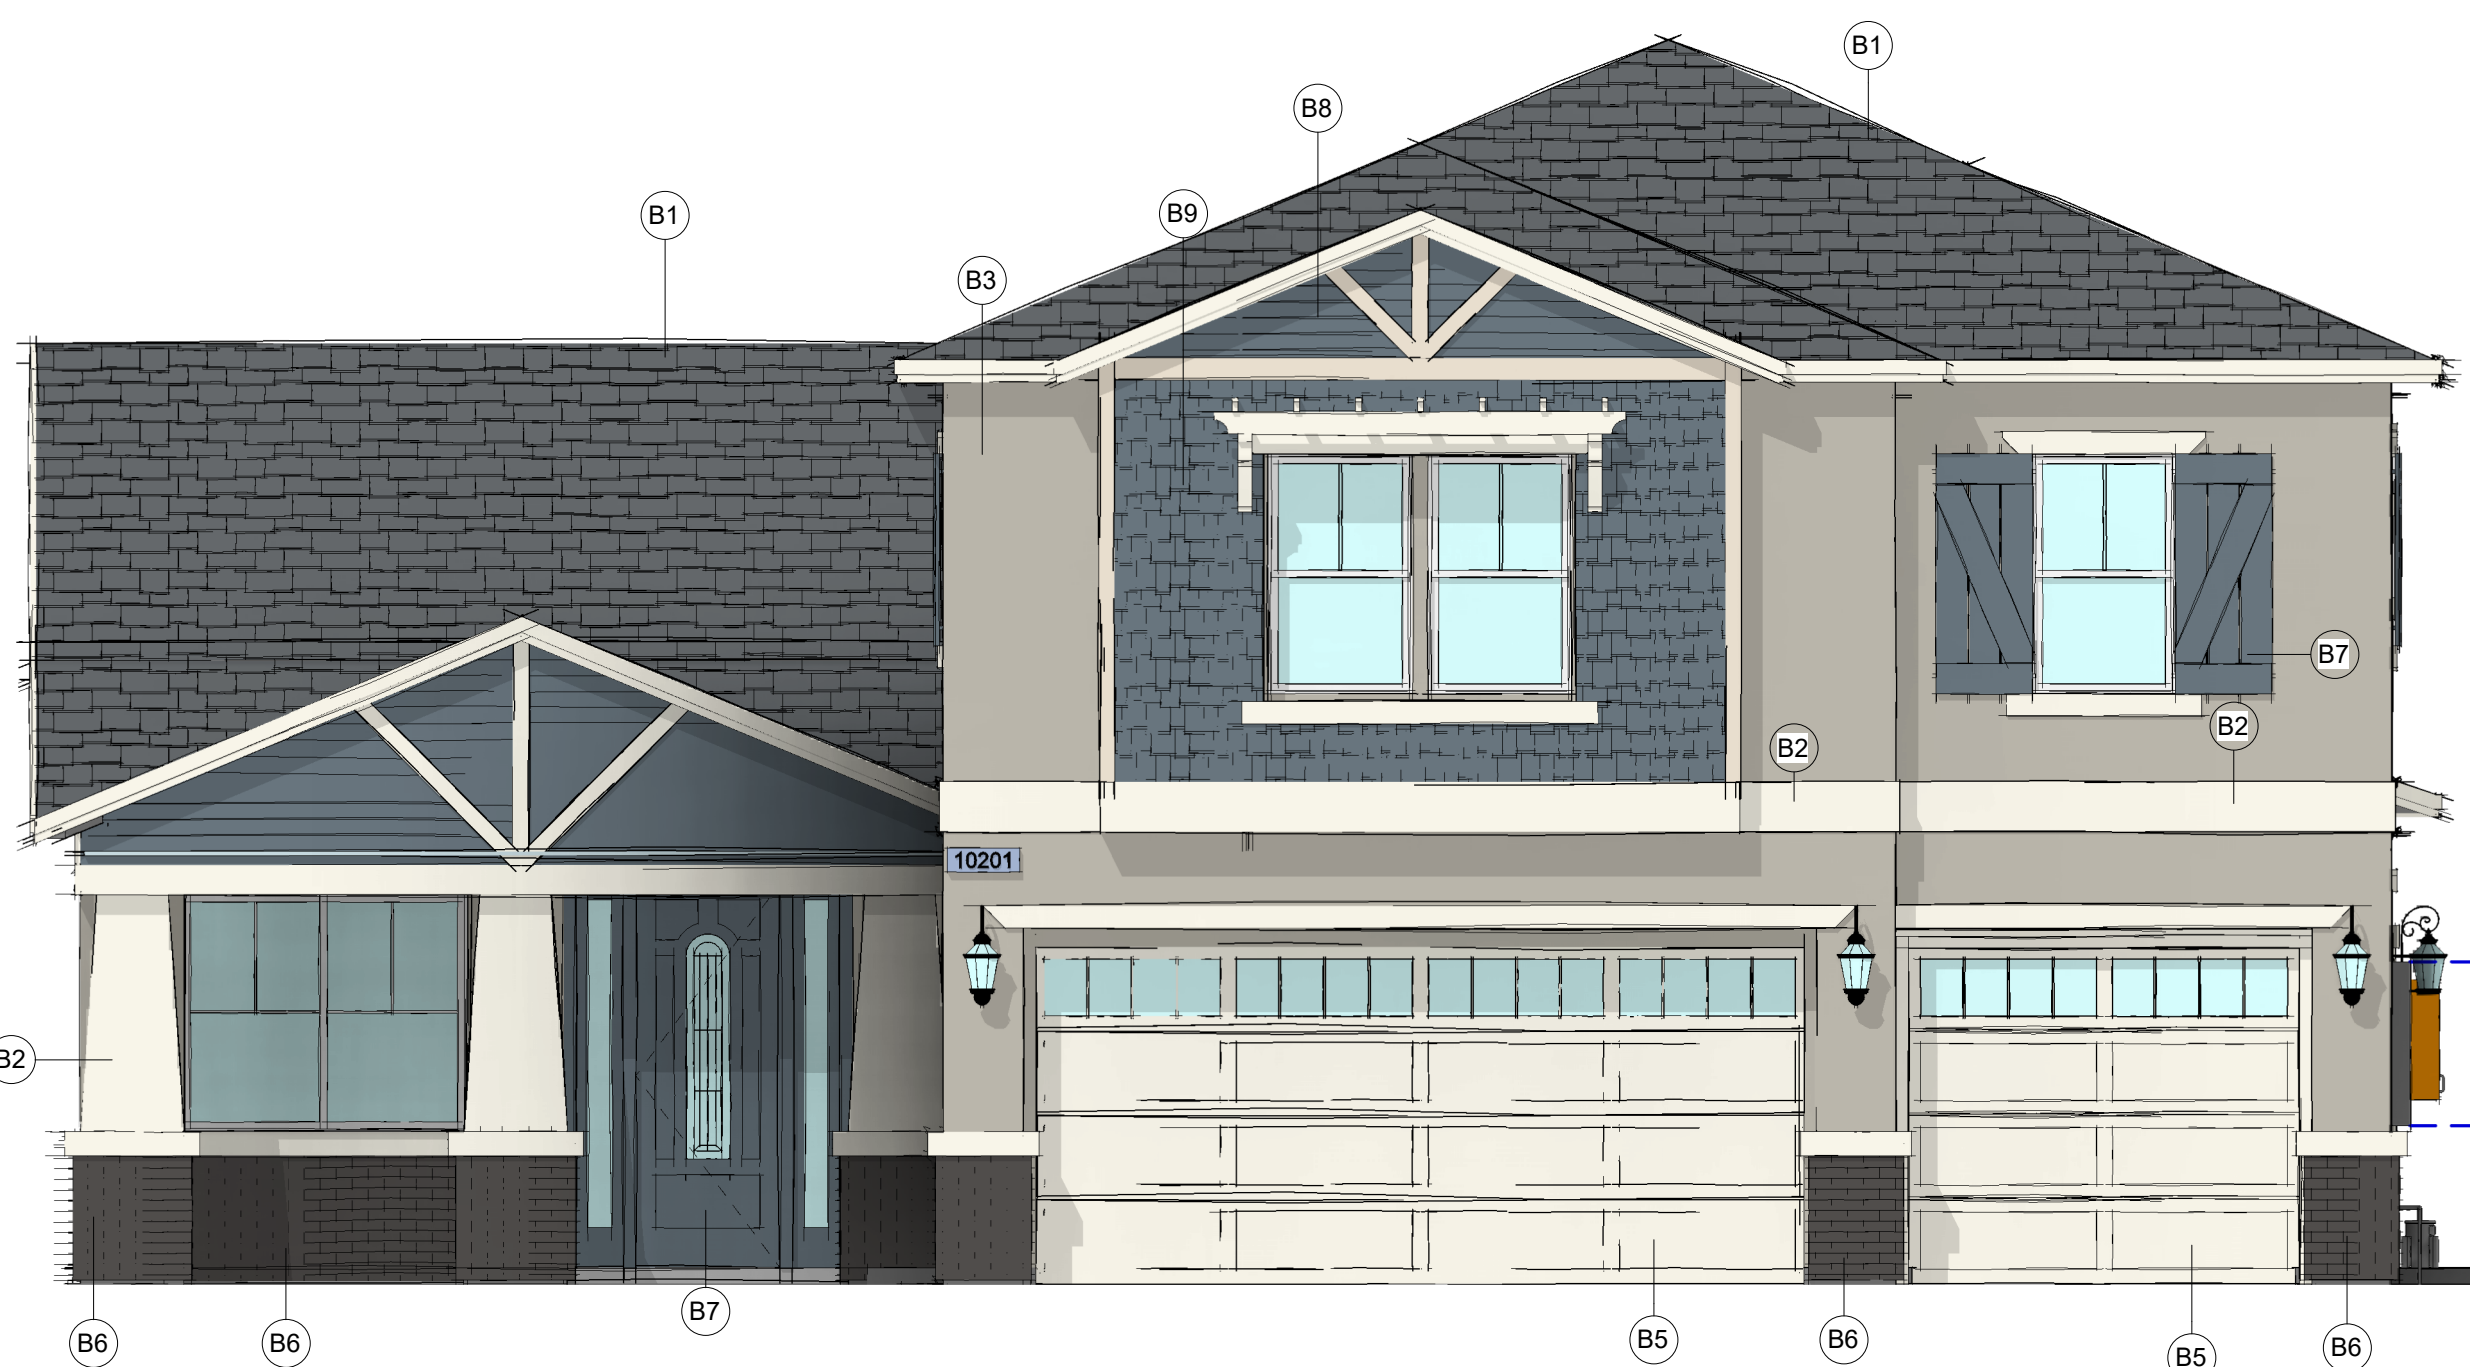

Front Elevation - B
1/4" = 1'-0"

ARCHITECTURAL STYLE:
CRAFTSMAN

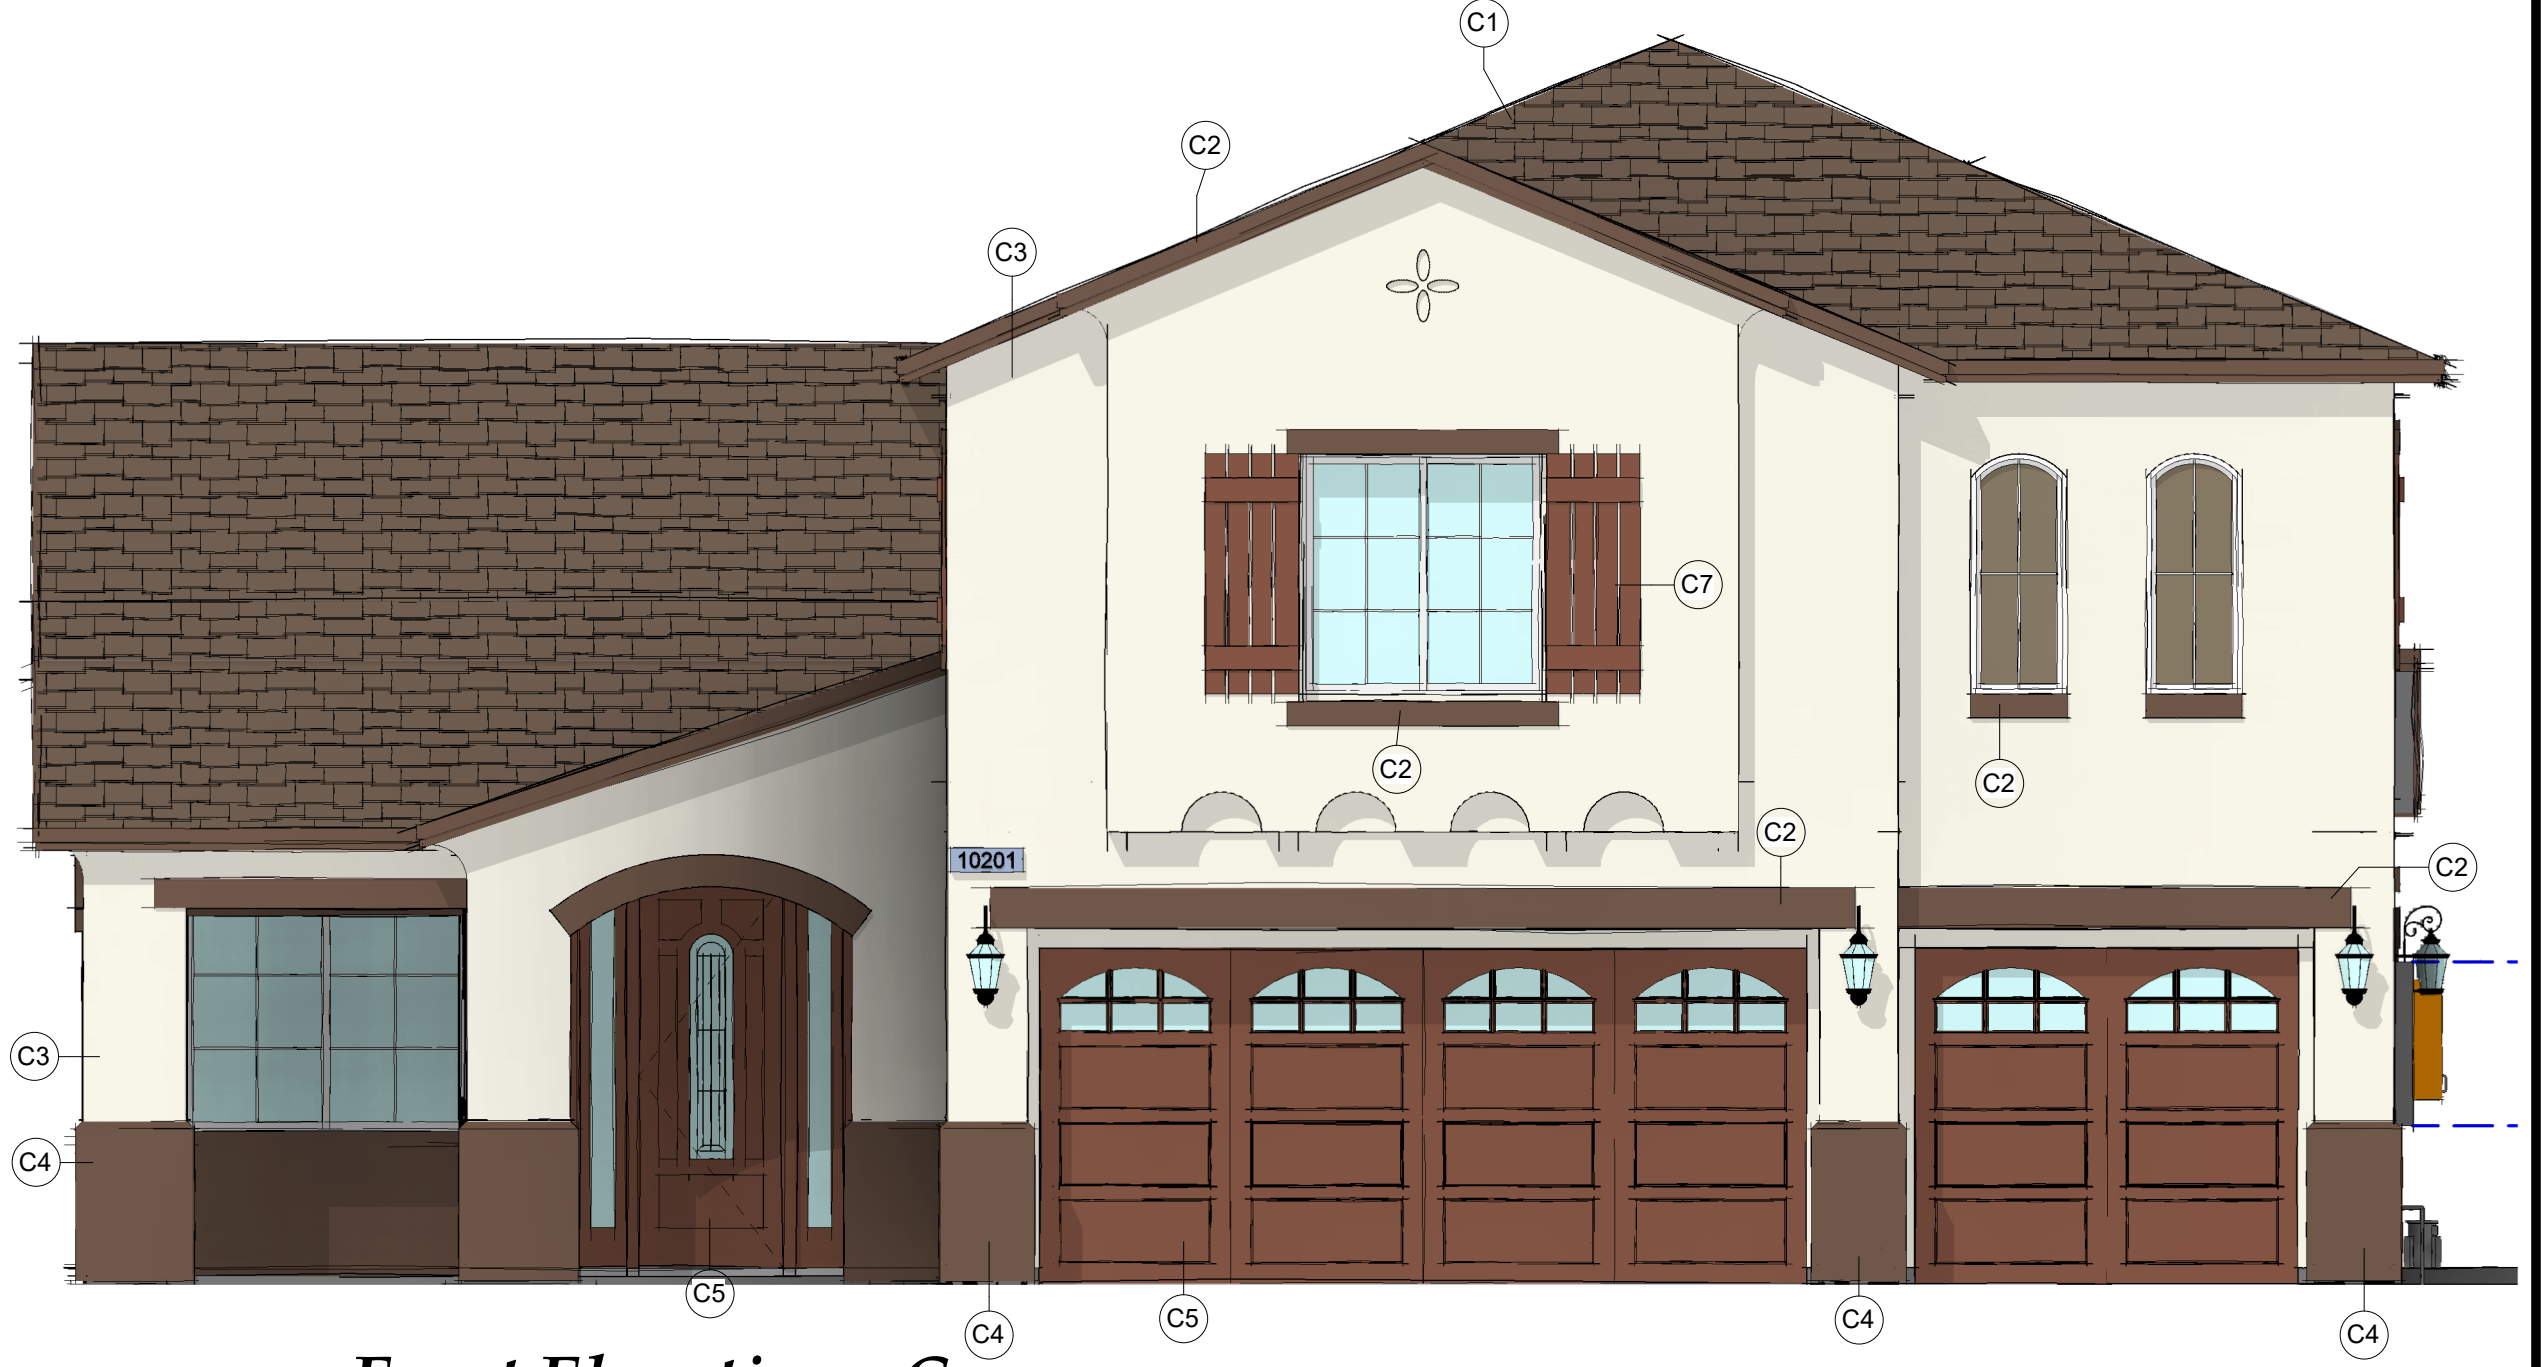

Front Elevation - C
1/4" = 1'-0"

ARCHITECTURAL STYLE:
SPANISH

Material Legend A


Mark	Material	Manufacturer	Material Color	Product #
A1	ROOFING - CONCRETE TILE	EAGLE ROOFING	ARCADIA CANYON BROWN (PONDEROSA)	302
A2	FASCIA & TRIM - RESAWN WOOD	DUNN EDWARDS - PAINT	STUCCO TAN	DE 6205
A3	MAIN STUCCO - PAINT	DUNN EDWARDS - PAINT	DESERT SUEDE	DE 6206
A4	ENTRY & GARAGE DOORS	DUNN EDWARDS - PAINT	MISSION TRAIL	DE 6223
A5	SHUTTERS - FIBERGLASS	DUNN EDWARDS - PAINT	MISSION TRAIL	DE 6223
A6	VENEER - STONE/VENEER	ELDERADO STONE	SIERRA (MOUNTAIN LEDGE)	

Material Legend B


Mark	Material	Manufacturer	Material Color	Product #
B1	ROOFING	EAGLE ROOFING	CHARCOAL RANGE (PONDEROSA)	399
B2	FASCIA & TRIM - RESAWN WOOD	DUNN EDWARDS - PAINT	SWISS COFFEE	DEW 341
B3	MAIN STUCCO	DUNN EDWARDS - PAINT	RECLAIMED WOOD	DEW 625
B5	GARAGE DOORS	DUNN EDWARDS - PAINT	SWISS COFFEE	DEW 341
B6	VENEER - STONE/VENEER	ELDERADO STONE	IRONSTONE (TUNDRA BRICK)	
B7	ENTRY DOOR & SHUTTERS - FIBERGLASS	DUNN EDWARDS - PAINT	LONG LAKE	DE 6334
B8	HORIZONTAL SIDING	DUNN EDWARDS - PAINT	LONG LAKE	DE 625
B9	WOOD SHAKE SIDING	DUNN EDWARDS - PAINT	LONG LAKE	DE 6334

Material Legend C


Mark	Material	Manufacturer	Material Color	Product #
C1	ROOFING - CONCRETE TILE	EAGLE ROOFING	BROWN GRAY RANGE (BEL AIR)	287
C2	TRIM & FASCIA - RESAWN WOOD	DUNN EDWARDS - PAINT	DEEP BROWN	DE 6077
C3	MAIN STUCCO	DUNN EDWARDS - PAINT	SWISS COFFEE	DEW 341
C4	ACCENT STUCCO	DUNN EDWARDS	DEEP BROWN	DE 6077
C5	ENTRY & GARAGE DOORS	DUNN EDWARDS - PAINT	RED HOOK	DE 6091
C7	SHUTTERS - FIBERGLASS	DUNN EDWARDS - PAINT	RED HOOK	DE 6091

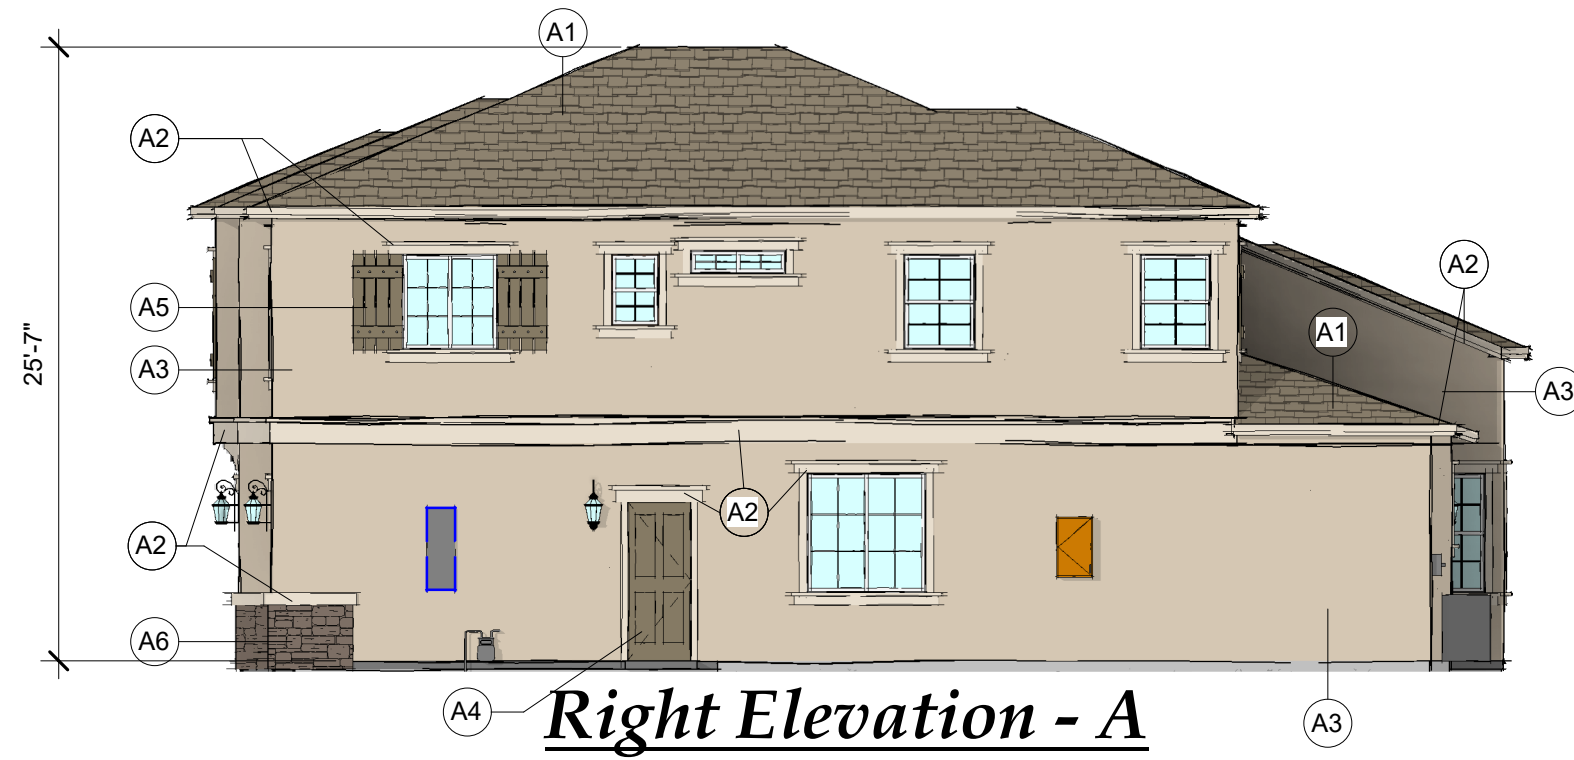

Right Elevation - A
1/8" = 1'-0"

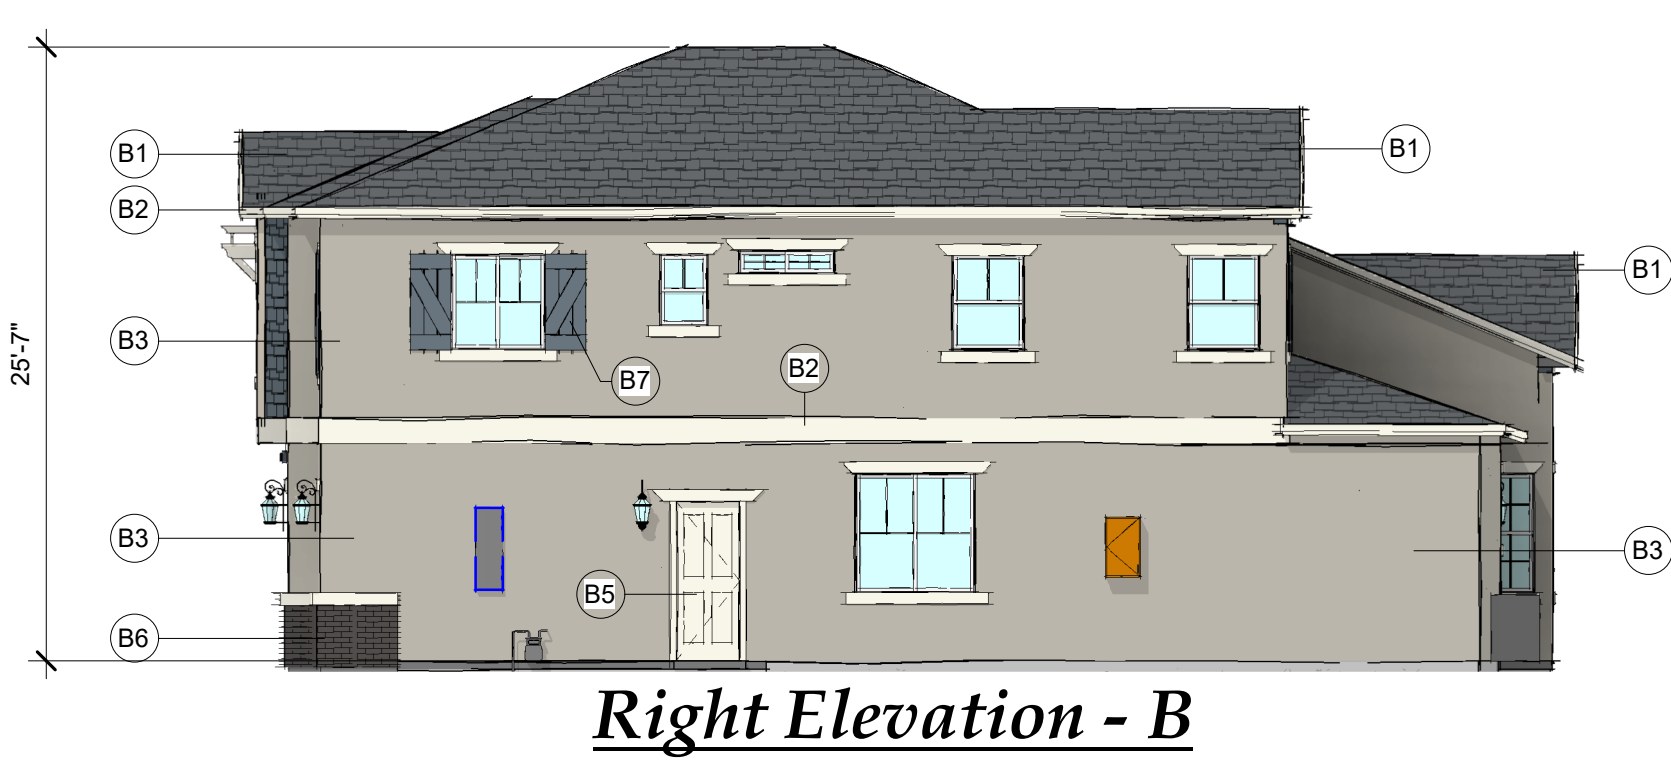

Right Elevation - B
1/8" = 1'-0"

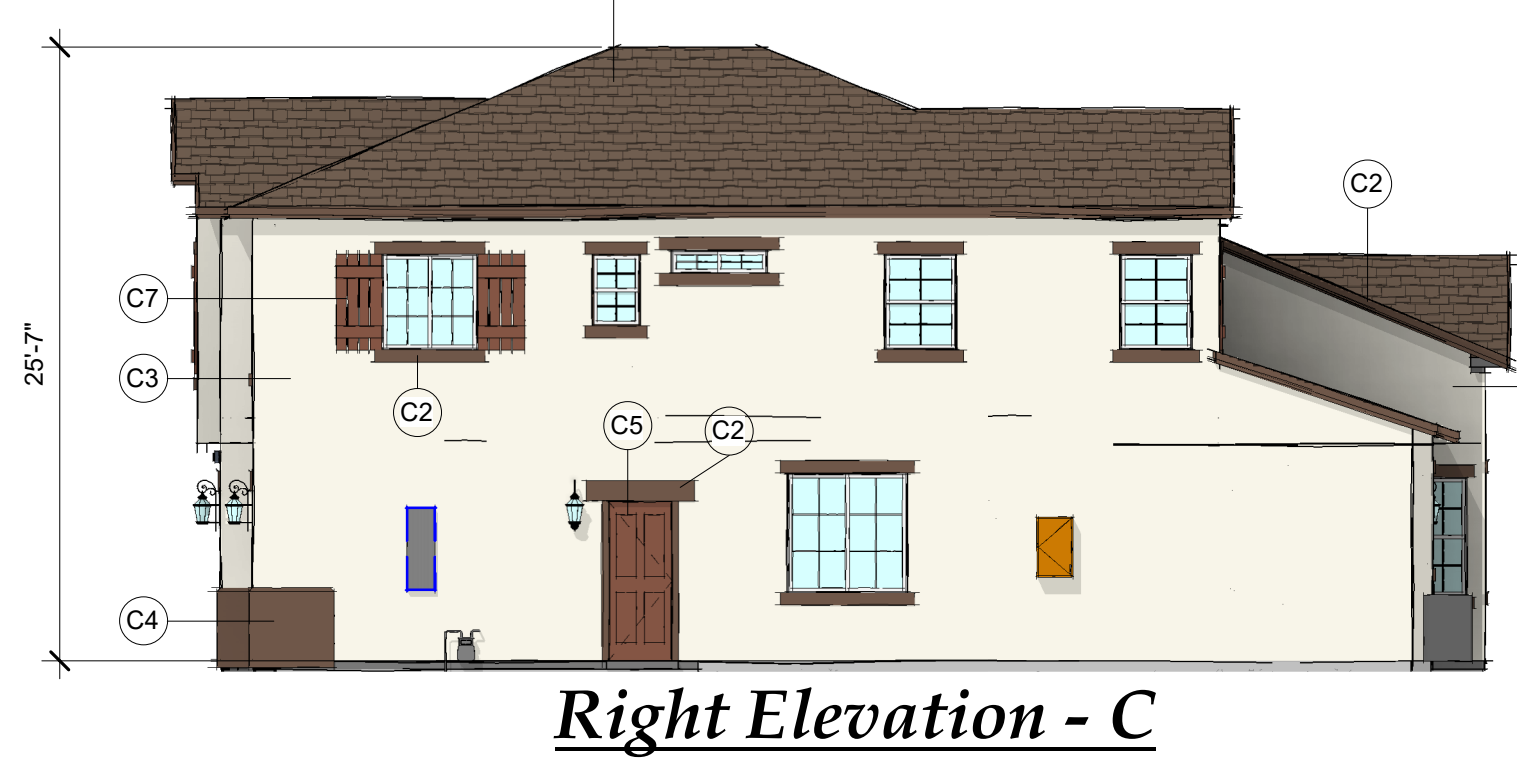

Right Elevation - C
1/8" = 1'-0"




36 IN. X 80 IN. PROVIDENCE CENTER ARCH
PAINTED SMOOTH FIBERGLASS PREHUNG
FRONT DOOR WITH BRICKMOLD
MASONITE
MODEL # 33620
INTERNET # 202971753




36 IN. X 80 IN. HALIFAX CAMBER FANLITE
PAINTED SMOOTH FIBERGLASS
PREHUNG FRONT DOOR WITH
BRICKMOLD
MASONITE
MODEL # 33156
INTERNET # 202971637


Masonite - Front Door w/Glass

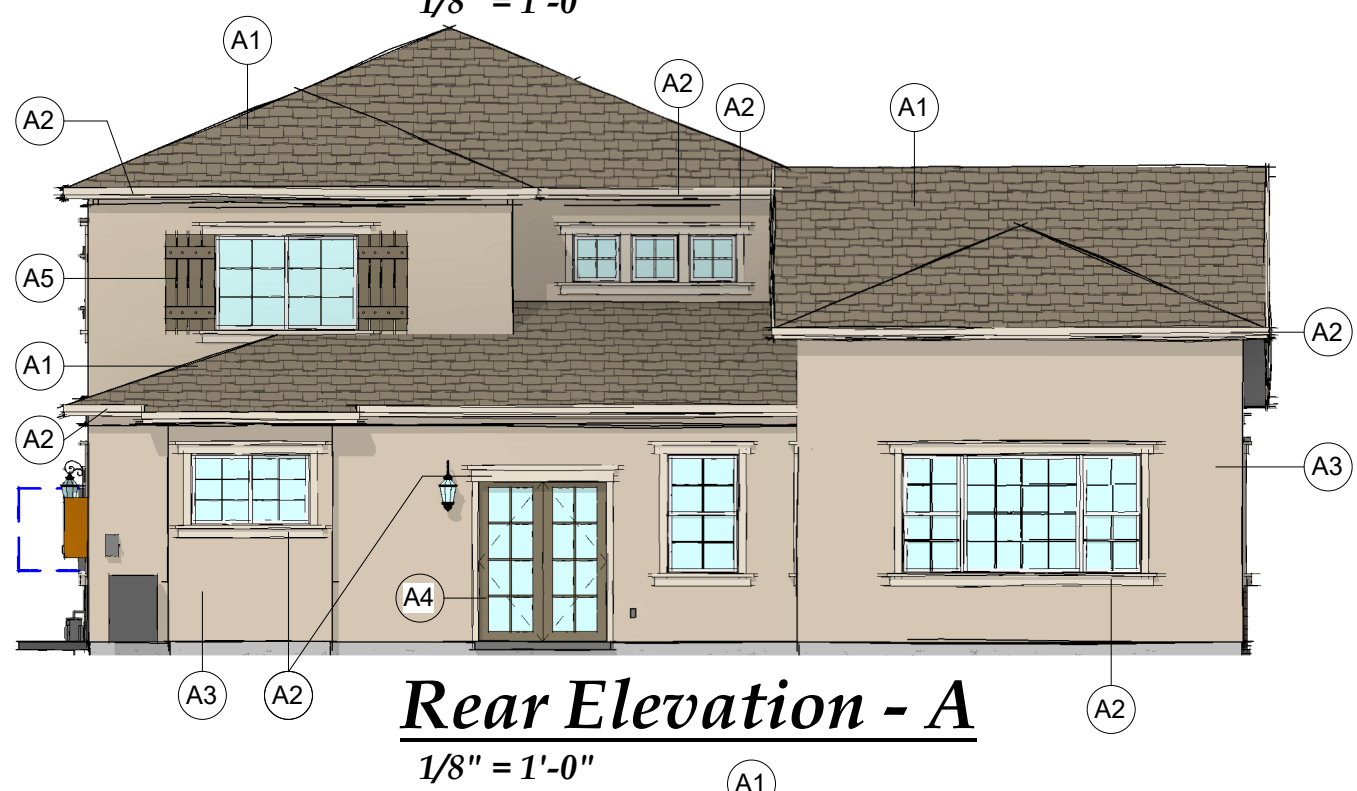


Rear Elevation - A
1/8" = 1'-0"

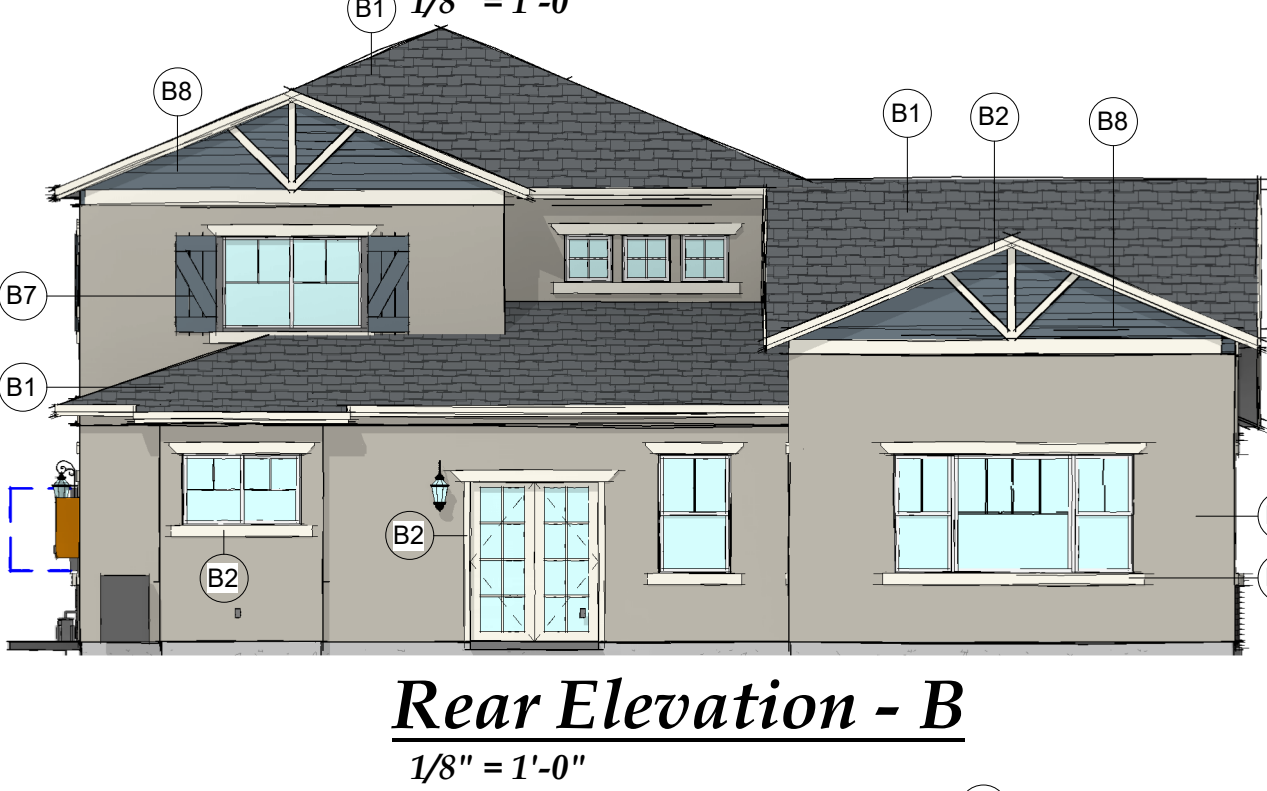


Rear Elevation - B
1/8" = 1'-0"

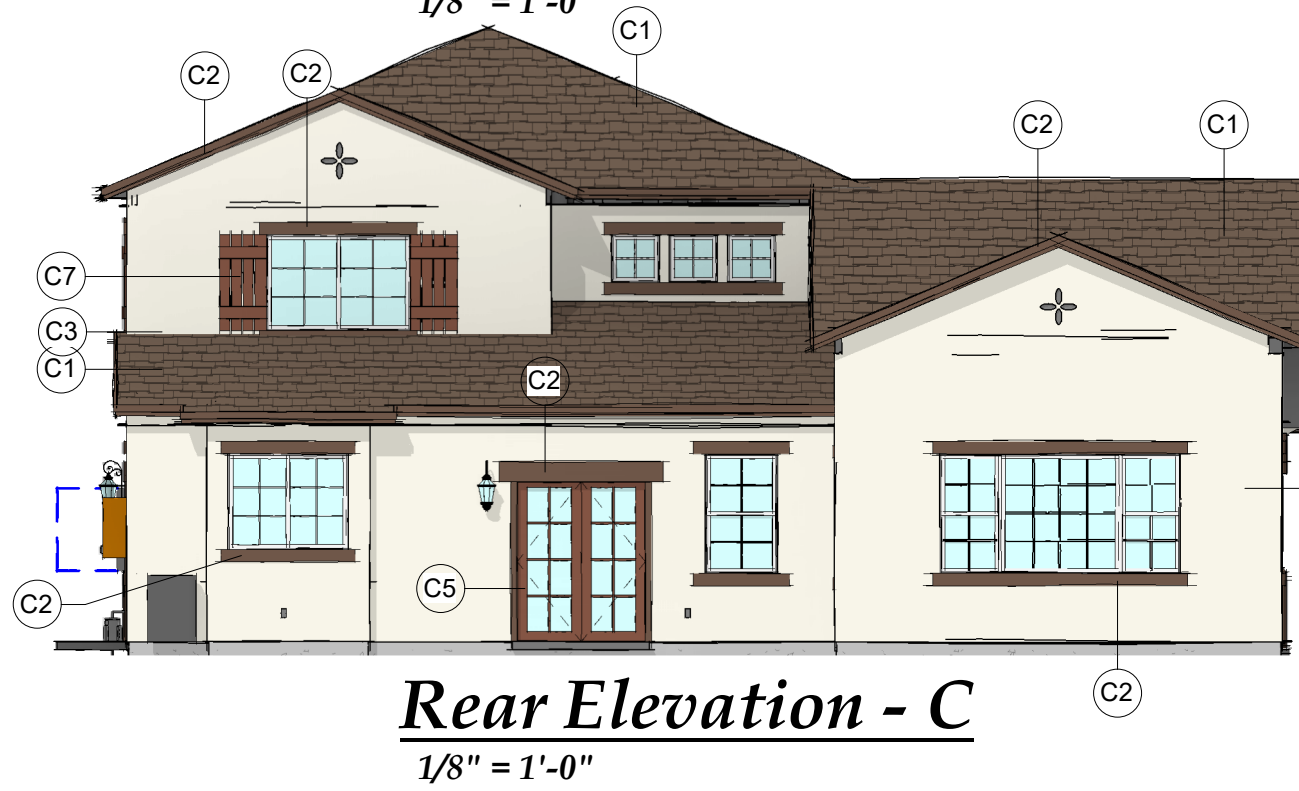


Rear Elevation - C
1/8" = 1'-0"

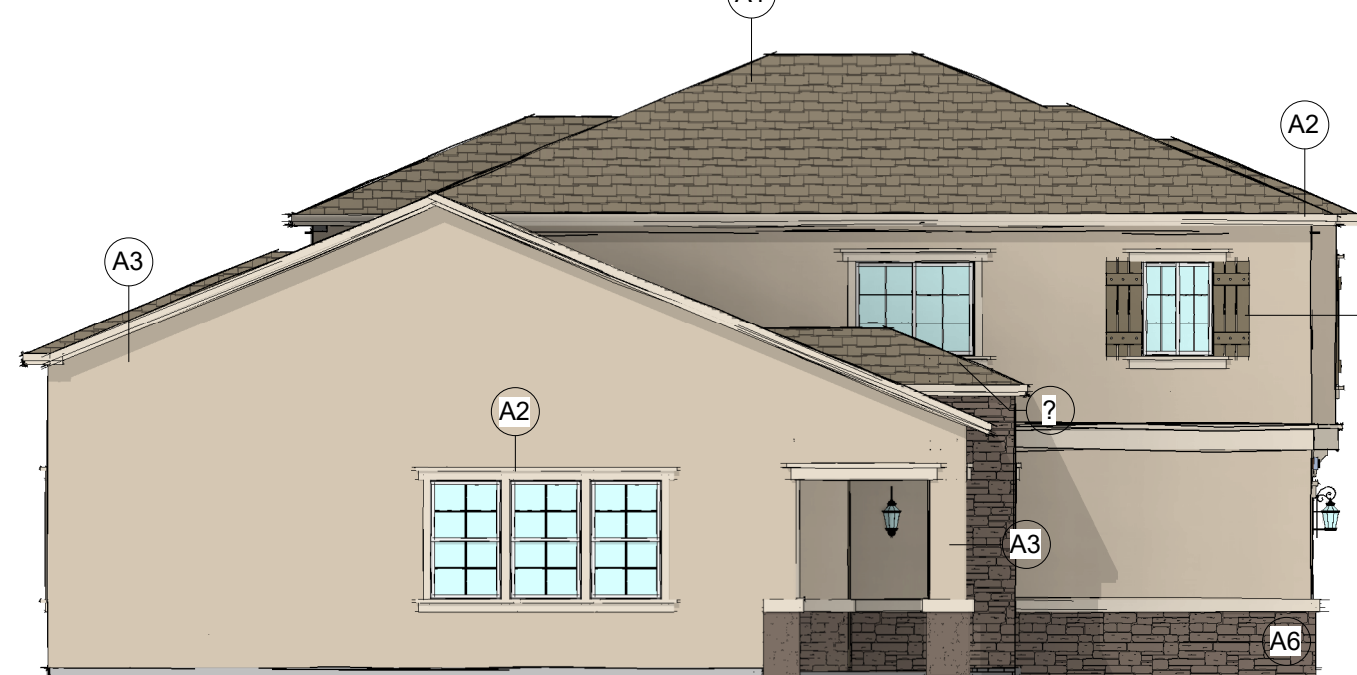

Left Elevation - A
1/8" = 1'-0"

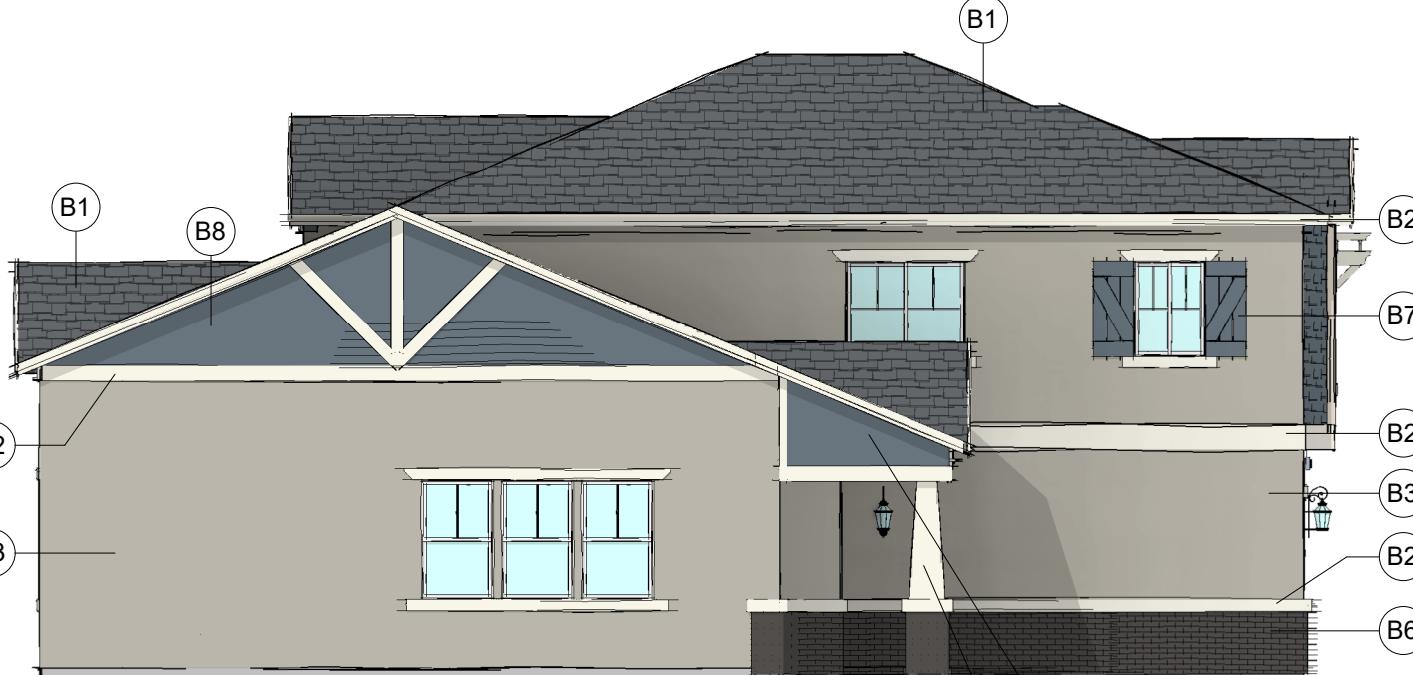

Left Elevation - B
1/8" = 1'-0"

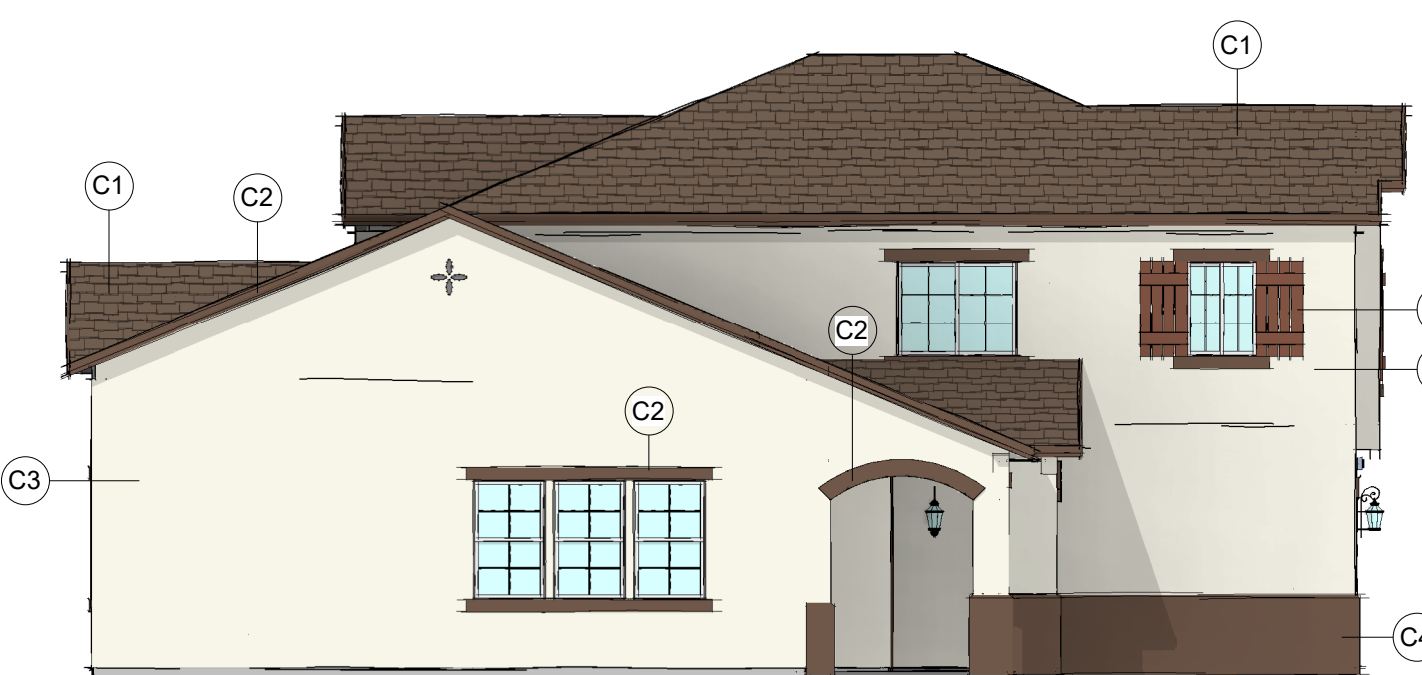

Left Elevation - C
1/8" = 1'-0"



Proposed 8-Home Tract for:
Talat A. Dib & Shareef Awad
Alice Avenue, Rialto, CA 92376 / Tract No. 20086

10 July 2018

17-2881

Plan 2477 -
Elevations



DR5



C:\Users\AdrianaGomez\Andresen Architecture Inc\AAI Firm Admin - Cloud\1_P\Projects 2010-2019\2017-2881 Alice Avenue 8-Homes\Recit & Cut\Plan 2562 (13-1913)\17-2881 Alice Ave 2562 Plan (2018).rvt
7/10/2018 3:49:42 PM



Plan 1 - Elev. A



Plan 1 - Elev. C

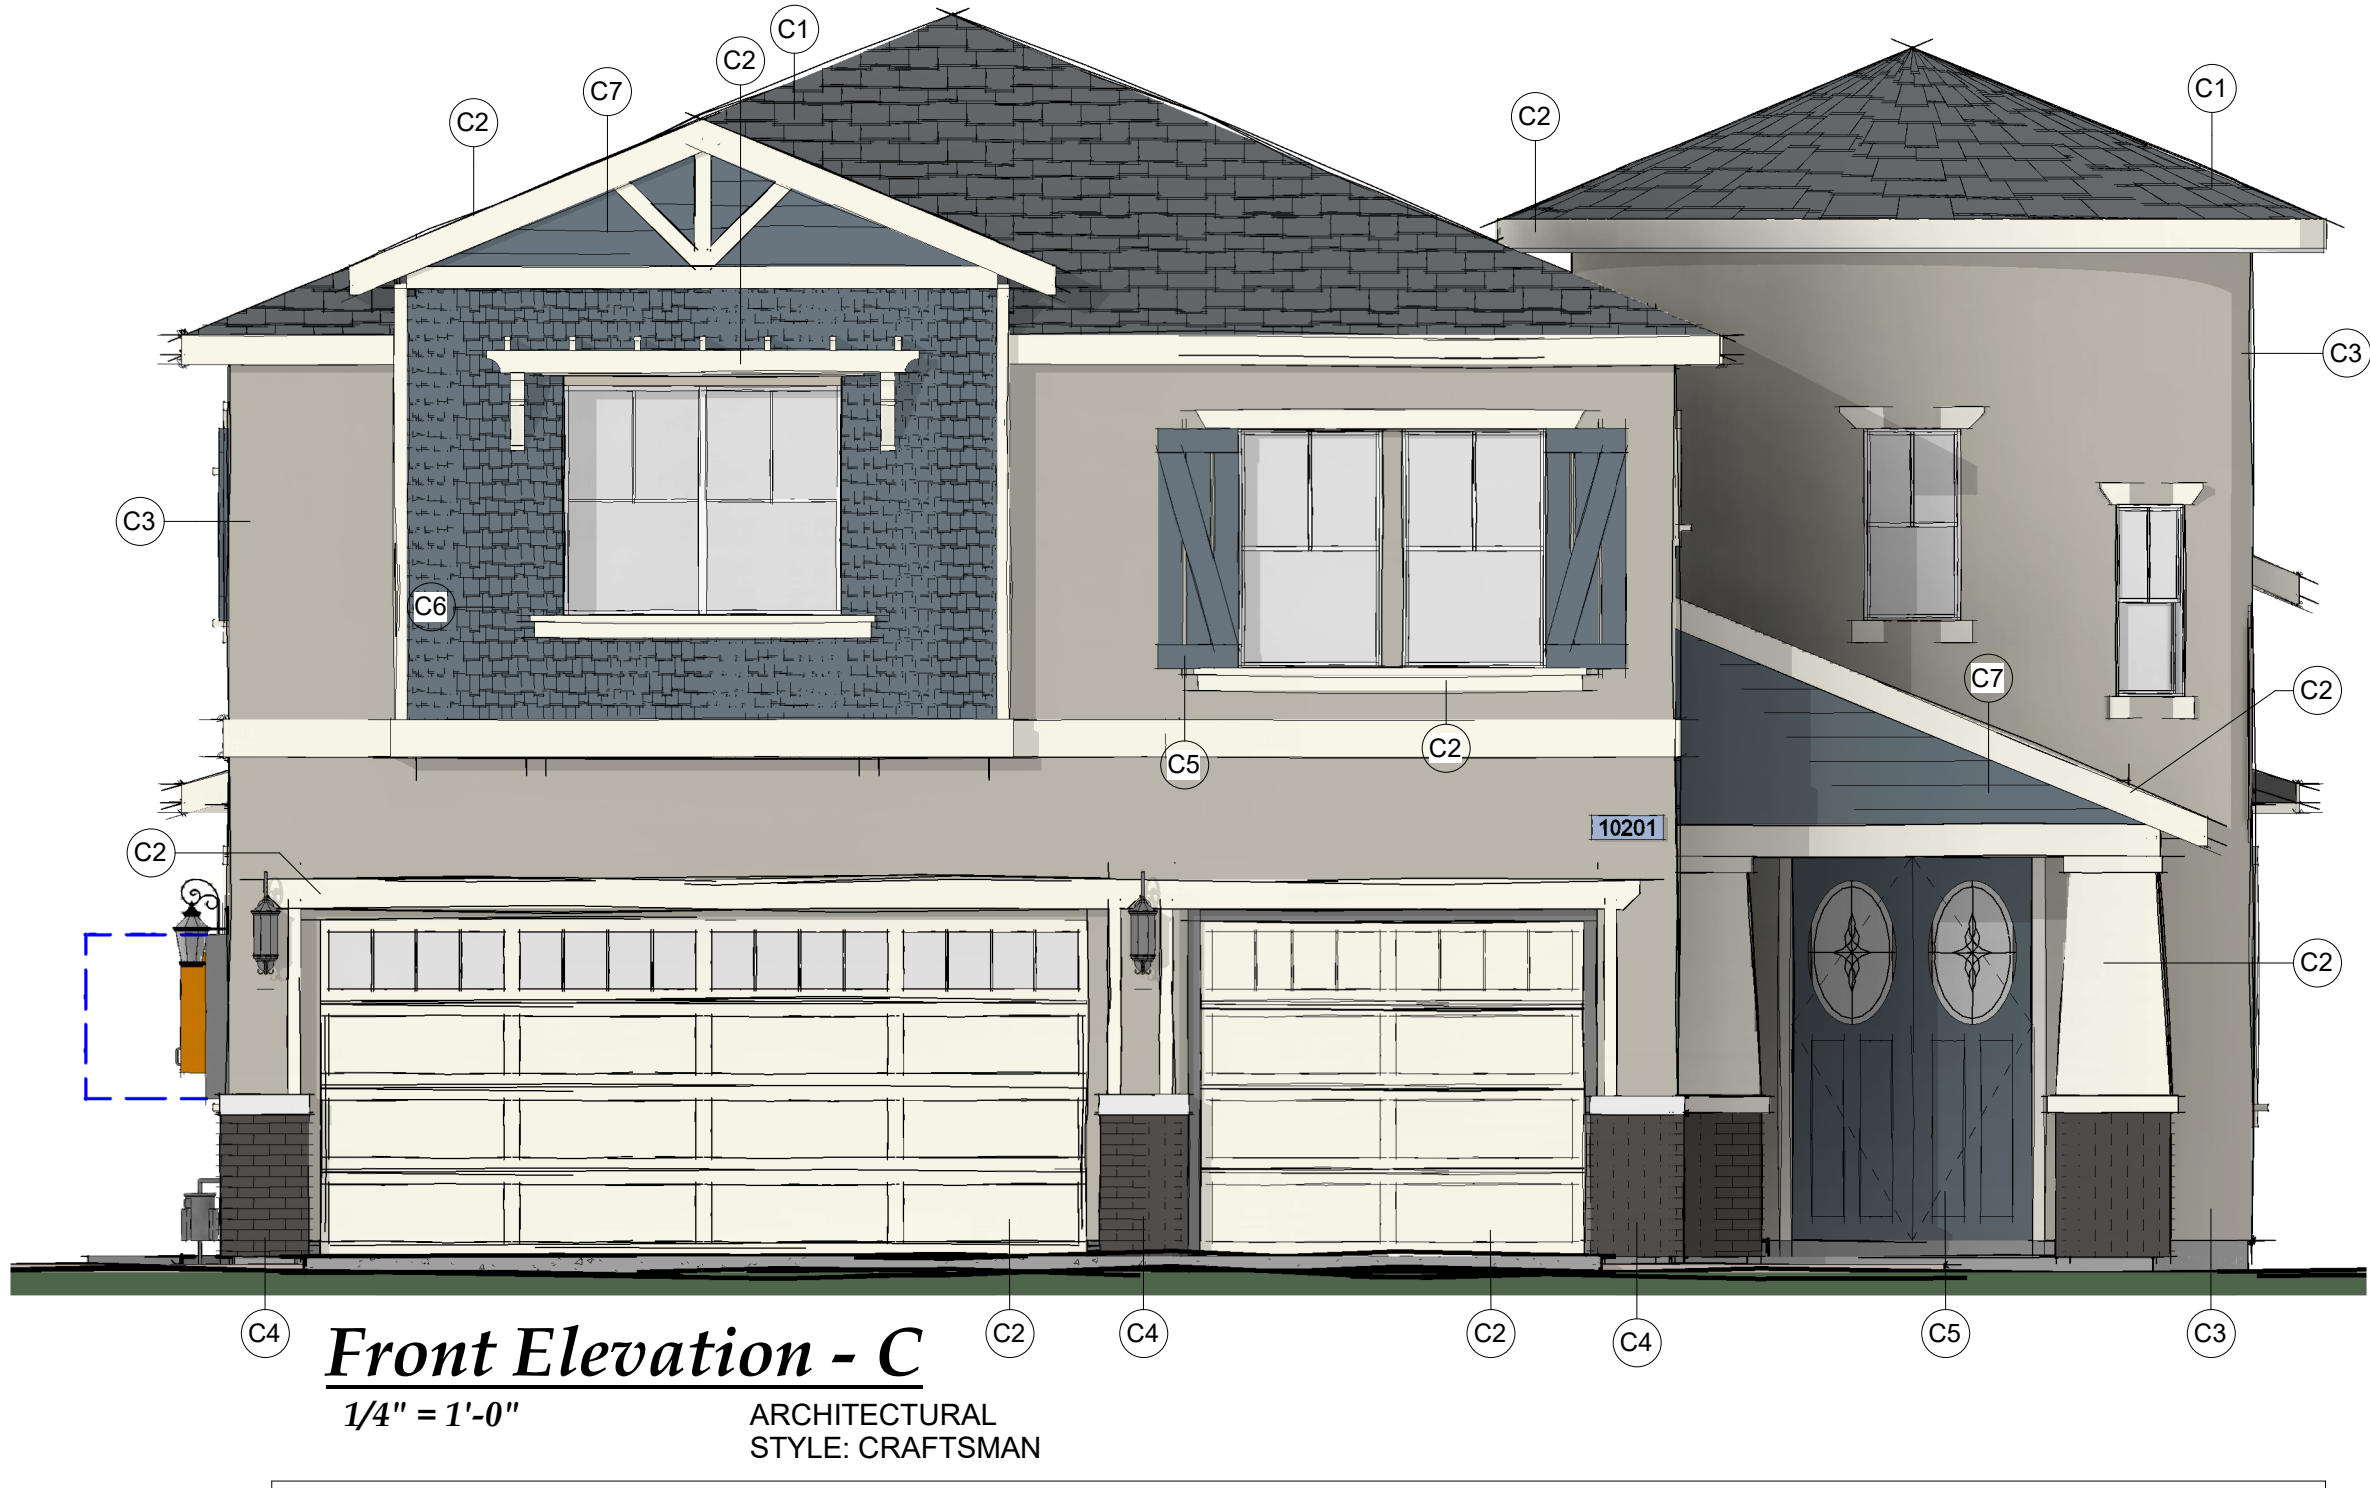
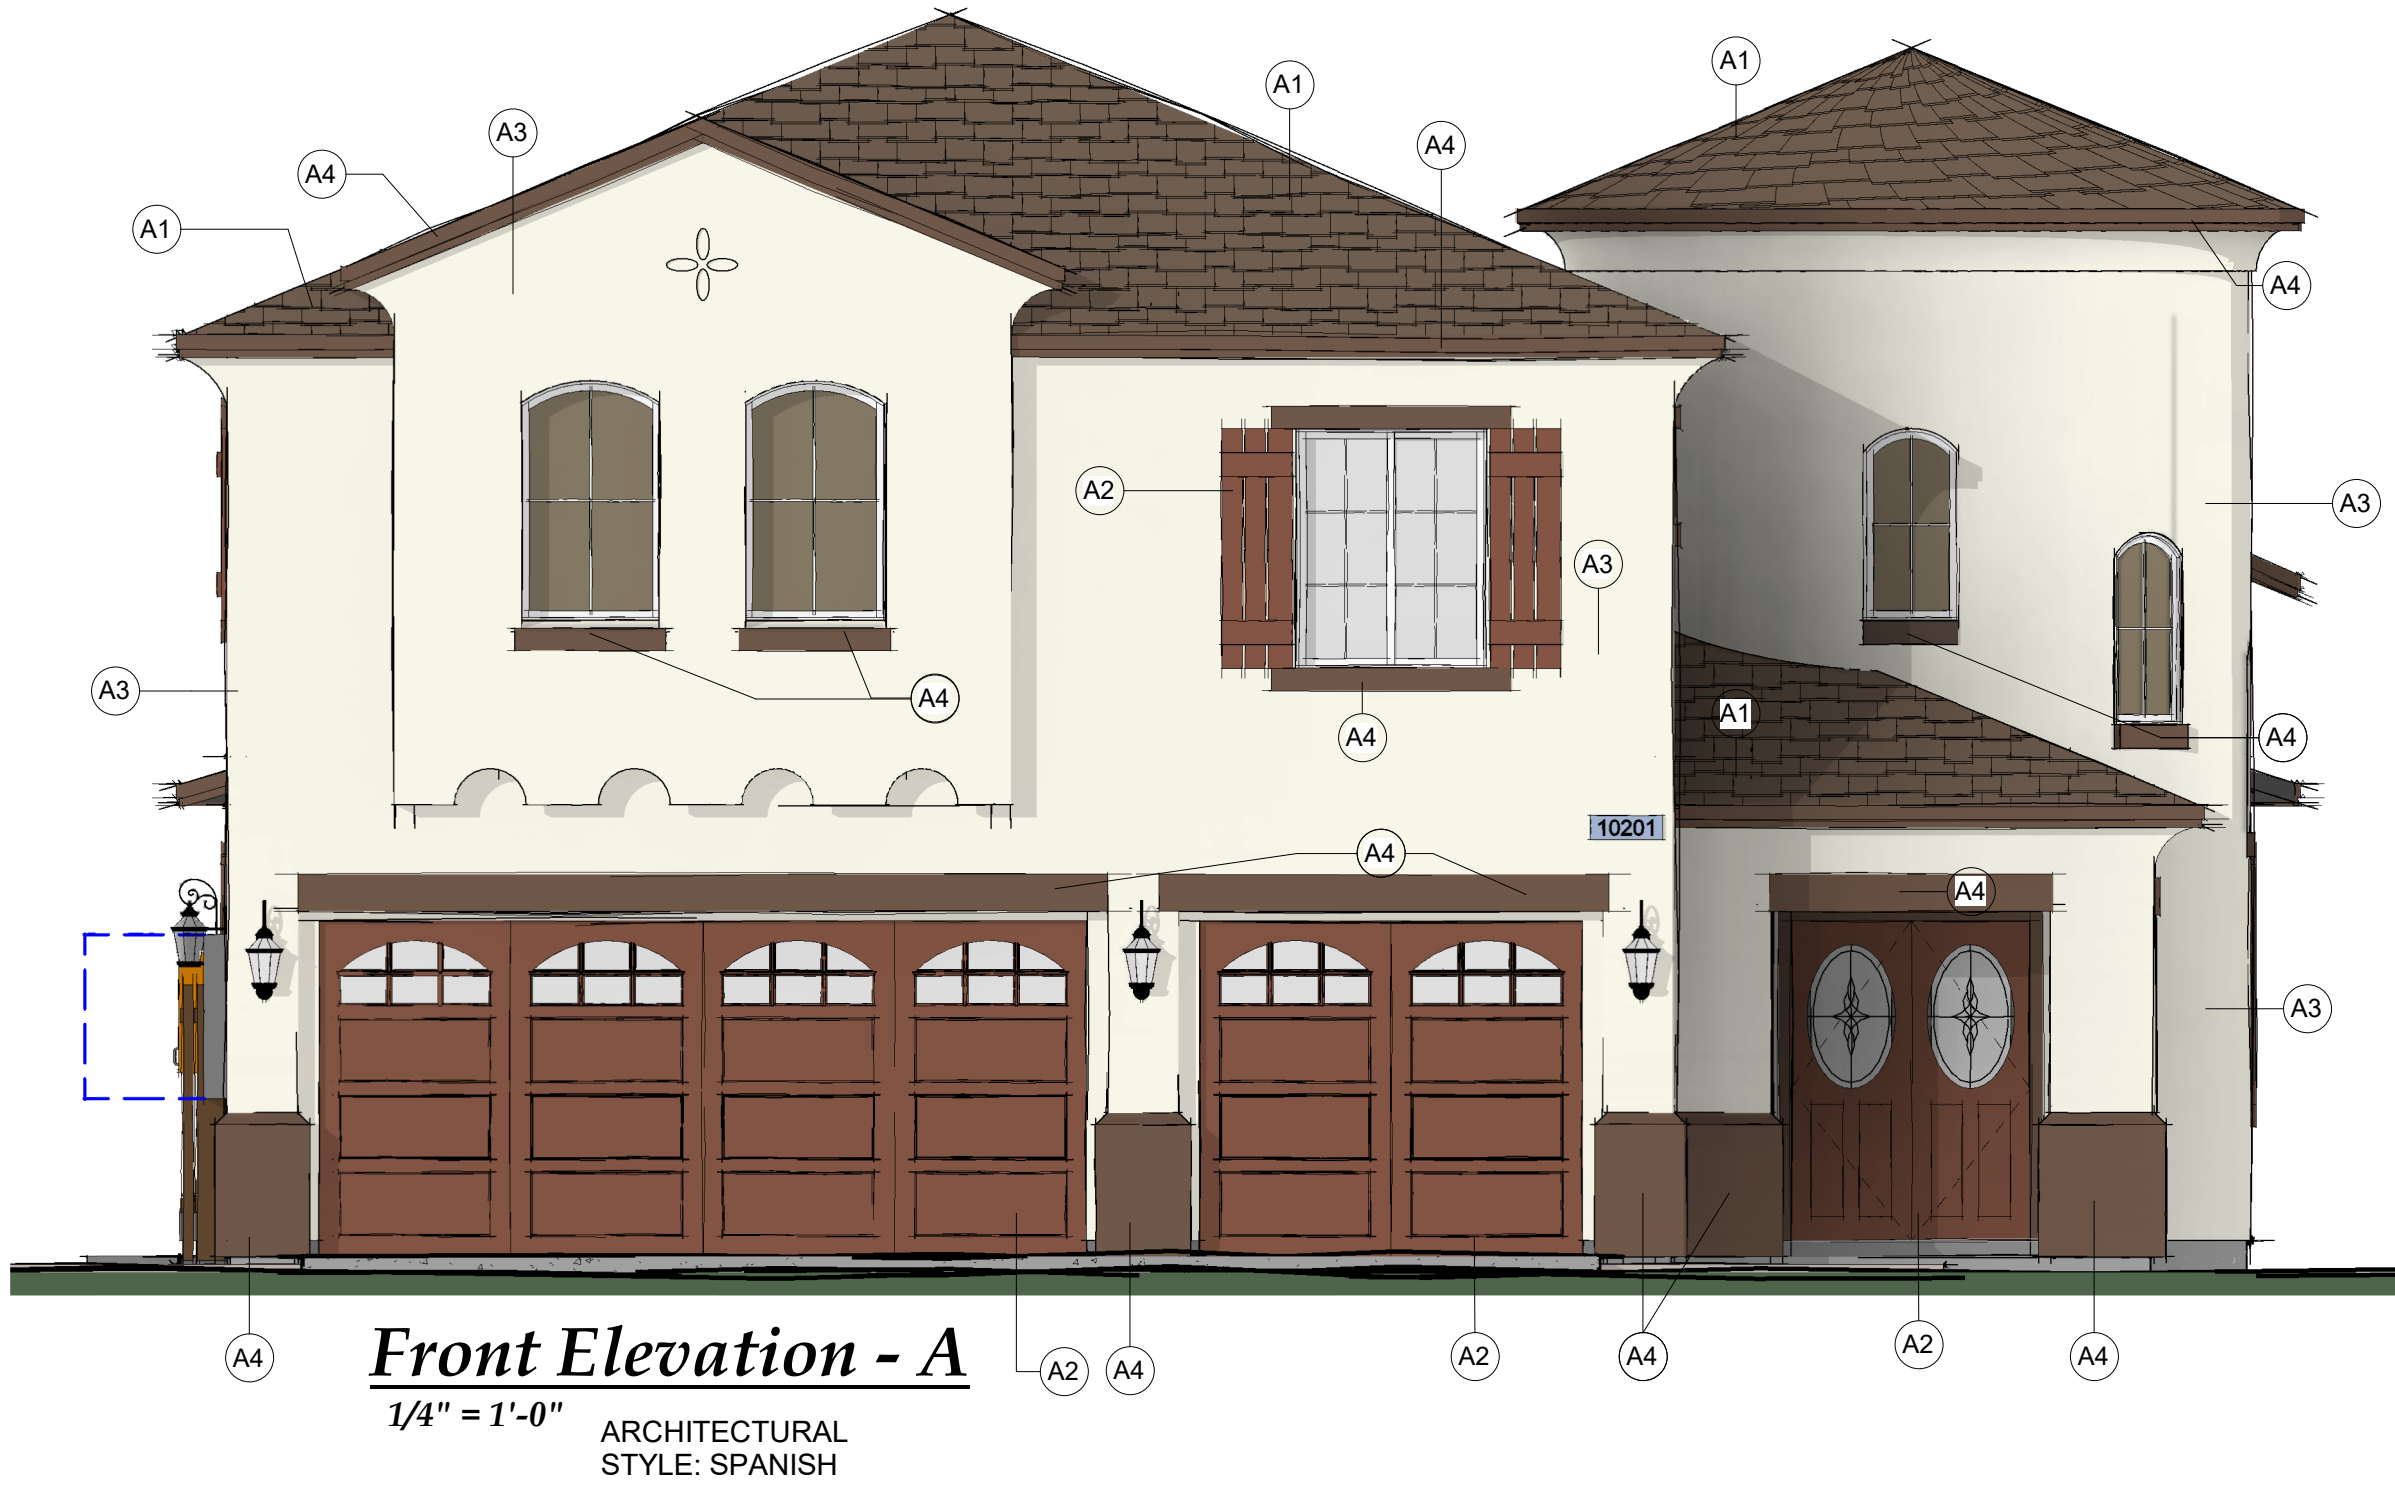


Material Legend A

Mark	Material	Manufacturer	Material Color	Product #
A1	ROOFING-CONCRETE TILE	EAGLE ROOFING	BROWN GRAY RANGE (BEL AIR)	287
A2	ENTRY DOORS & SHUTTERS/ACCENT	DUNN EDWARDS - PAINT	RED HOOK	DE-6091
A3	MAIN STUCCO	DUNN EDWARDS - PAINT	SWISS COFFEE	DEW-341
A4	TRIM / FACIA	DUNN EDWARDS - PAINT	DEEP BROWN	DE-6077

Material Legend C

Mark	Material	Manufacturer	Material Color	Product #
C1	ROOFING-CONCRETE TILE	EAGLE ROOFING	CHARCOAL BROWN BLEND (PONDEROSA)	399
C2	GARAGE DOORS / FASCIA / TRIM	DUNN EDWARDS - PAINT	SWISS COFFEE	DEW-341
C3	MAIN STUCCO	DUNN EDWARDS - PAINT	RECLAIMED WOOD	DET-625
C4	VENEER BRICK	EL DORADO STONE	IRONSIDE (TUNDRA BRICK)	
C5	ENTRY DOOR / SHUTTERS	DUNN EDWARDS - PAINT	LONG LAKE	DE-6334
C6	WOOD SHAKE SIDING	DUNN EDWARDS - PAINT	LONG LAKE	DE-6334
C7	HORIZONTAL SIDING	DUNN EDWARDS - PAINT	LONG LAKE	DE-6334



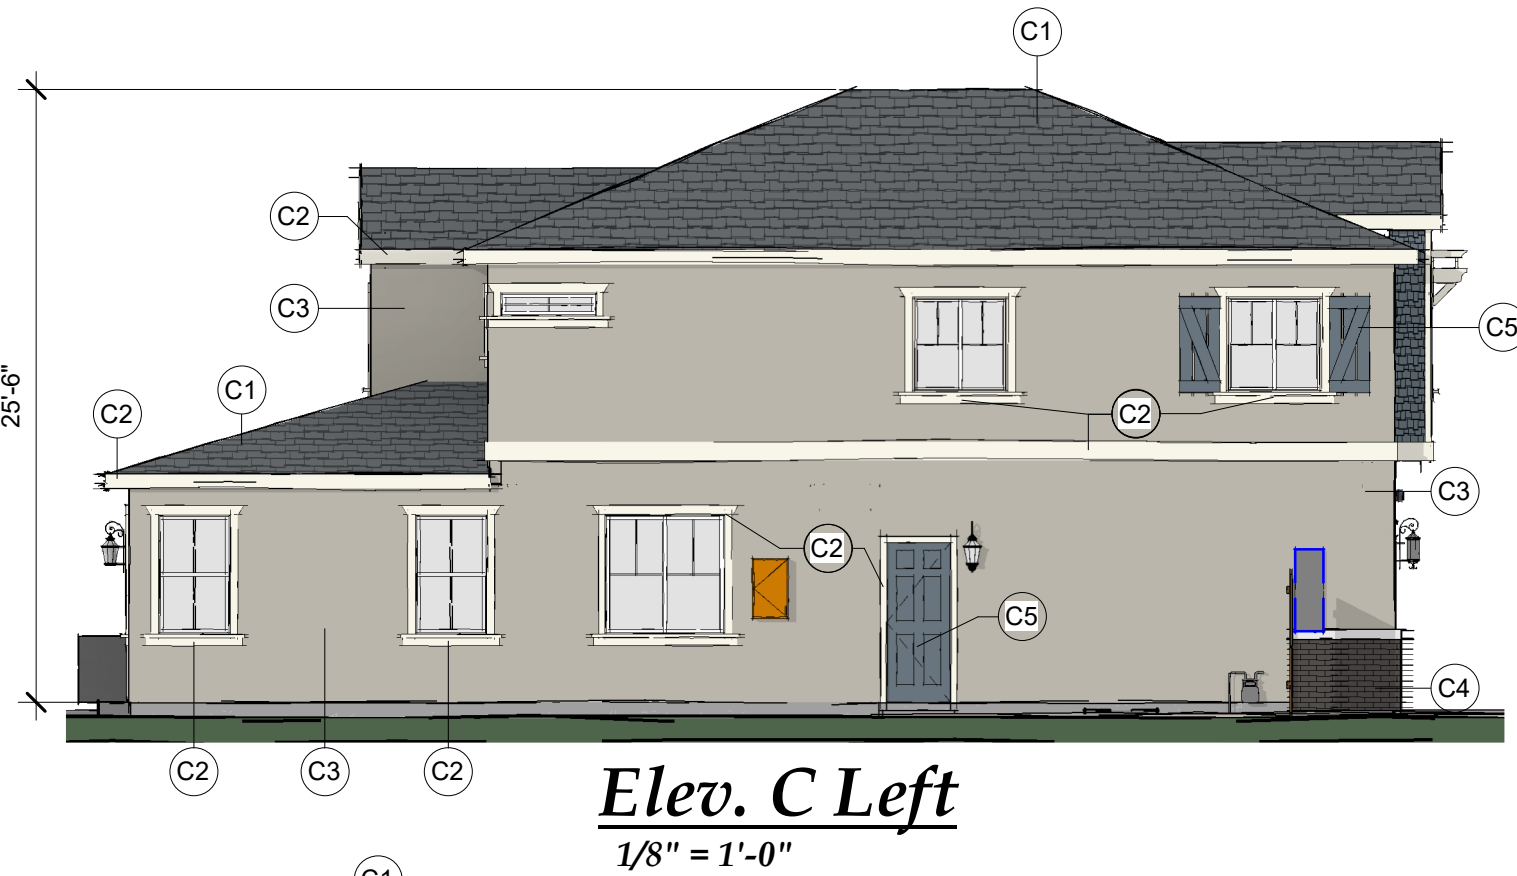
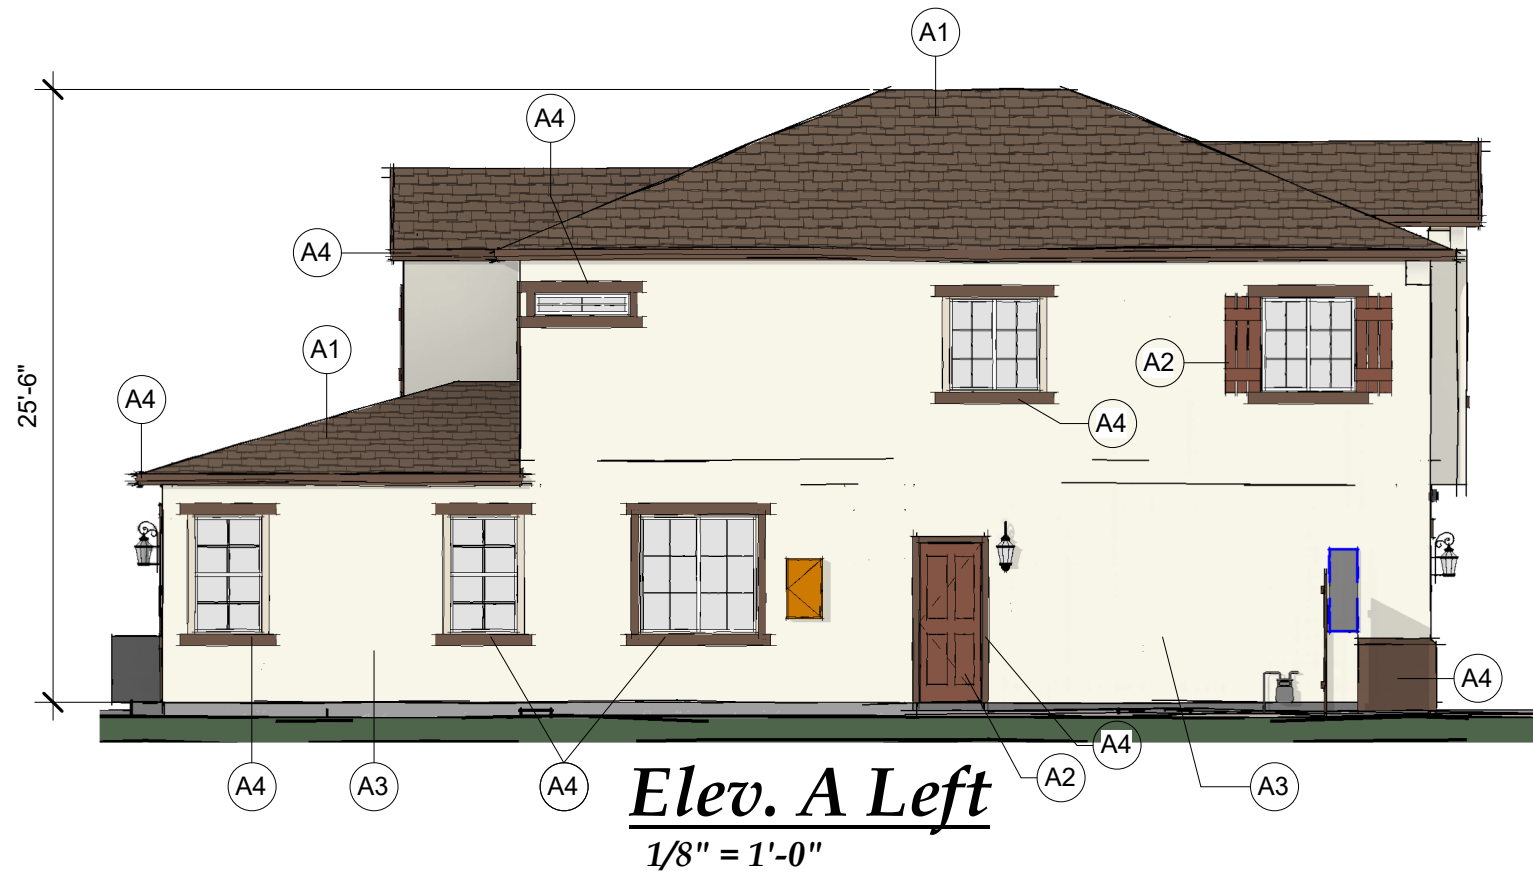


36 IN. X 80 IN. PROVIDENCE CENTER ARCH
PAINTED SMOOTH FIBERGLASS PREHUNG
FRONT DOOR WITH BRICKMOLD
MASONITE
MODEL # 33620
INTERNET # 202971753



36 IN. X 80 IN. HALIFAX CAMBER FANLITE
PAINTED SMOOTH FIBERGLASS
PREHUNG FRONT DOOR WITH
BRICKMOLD
MASONITE
MODEL # 33156
INTERNET # 202971637

Front Doors

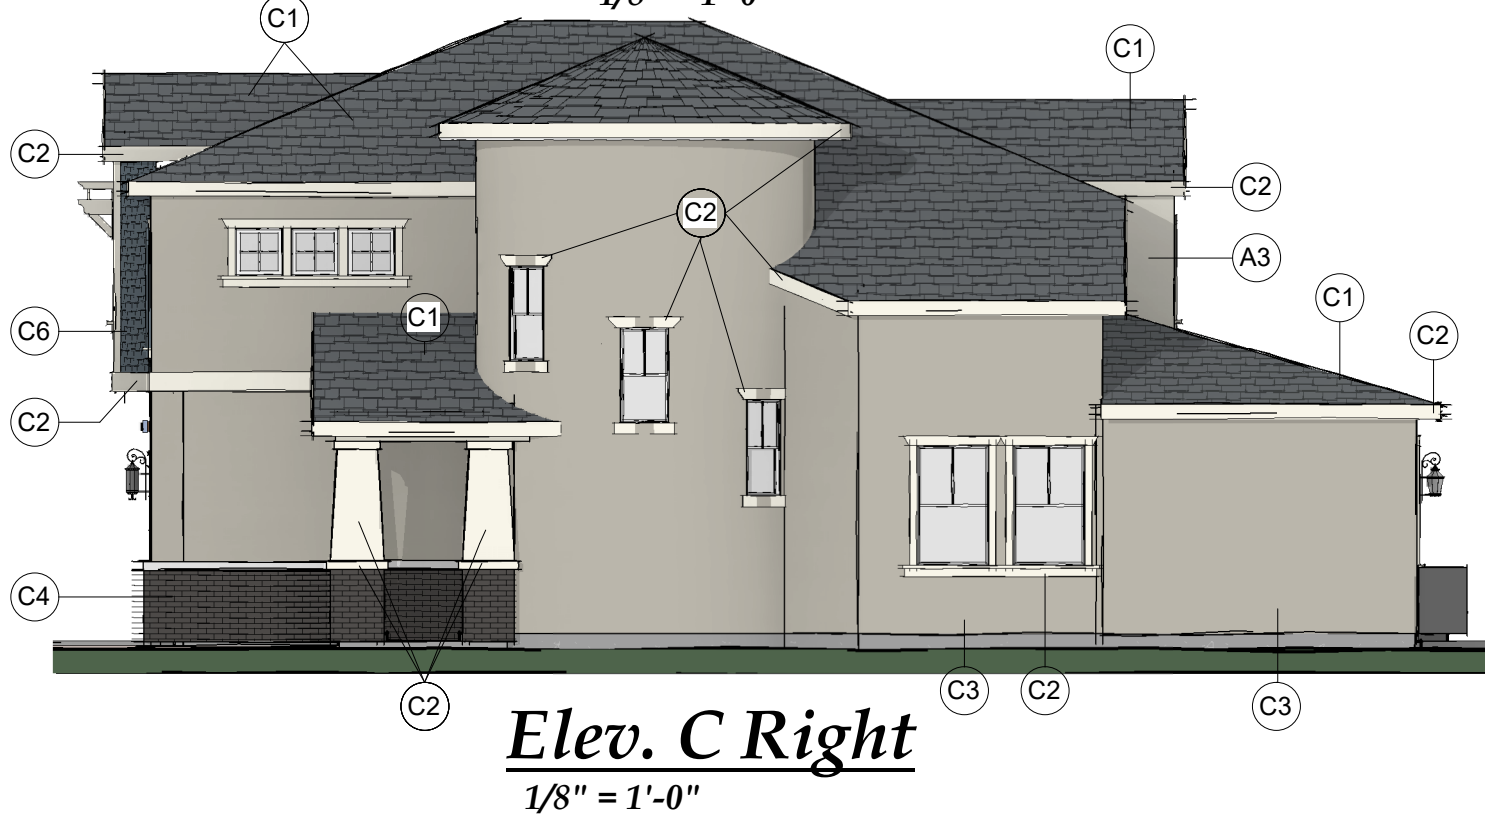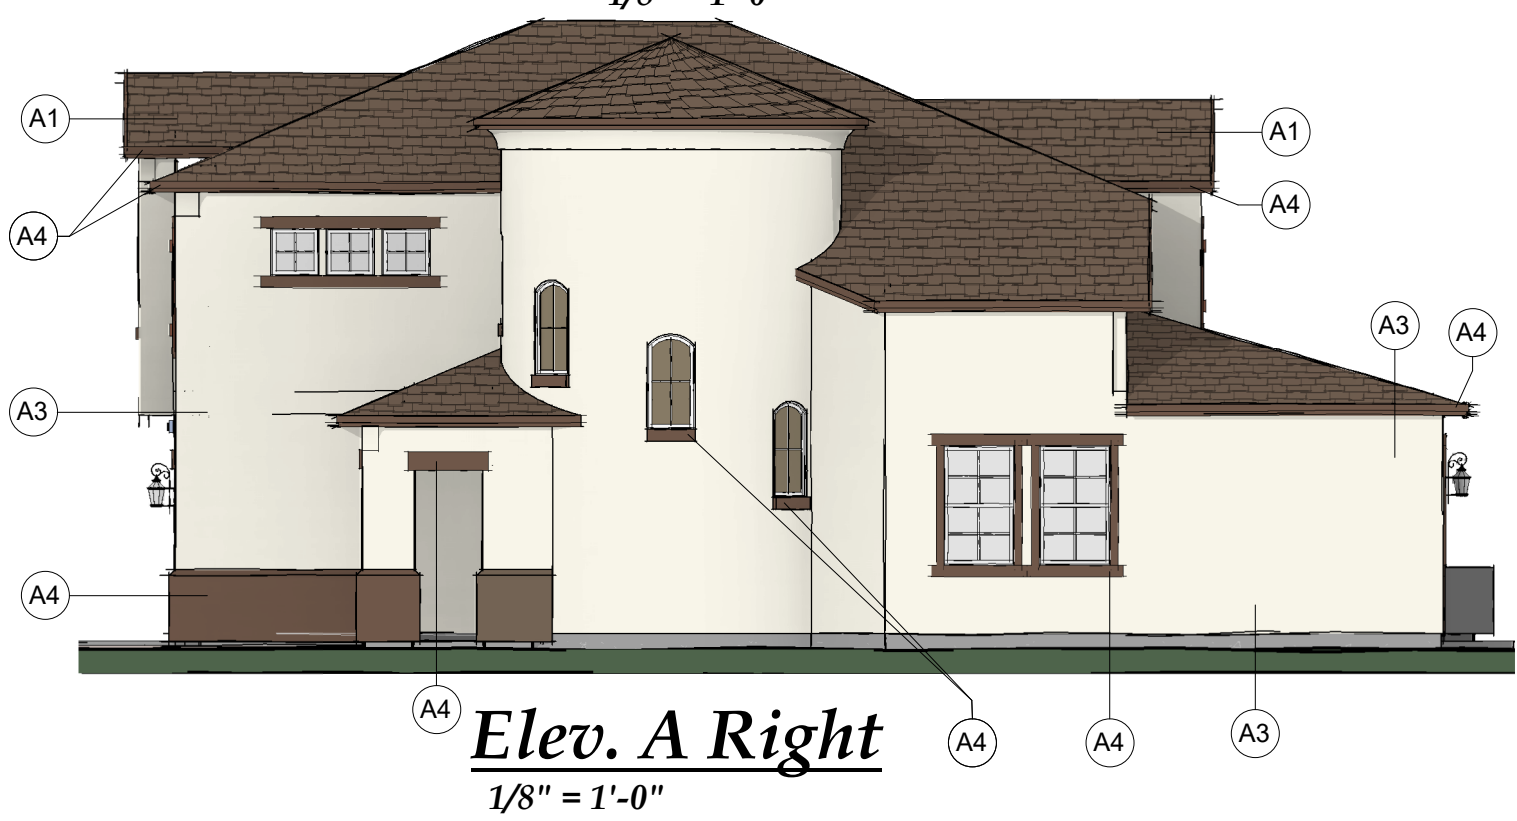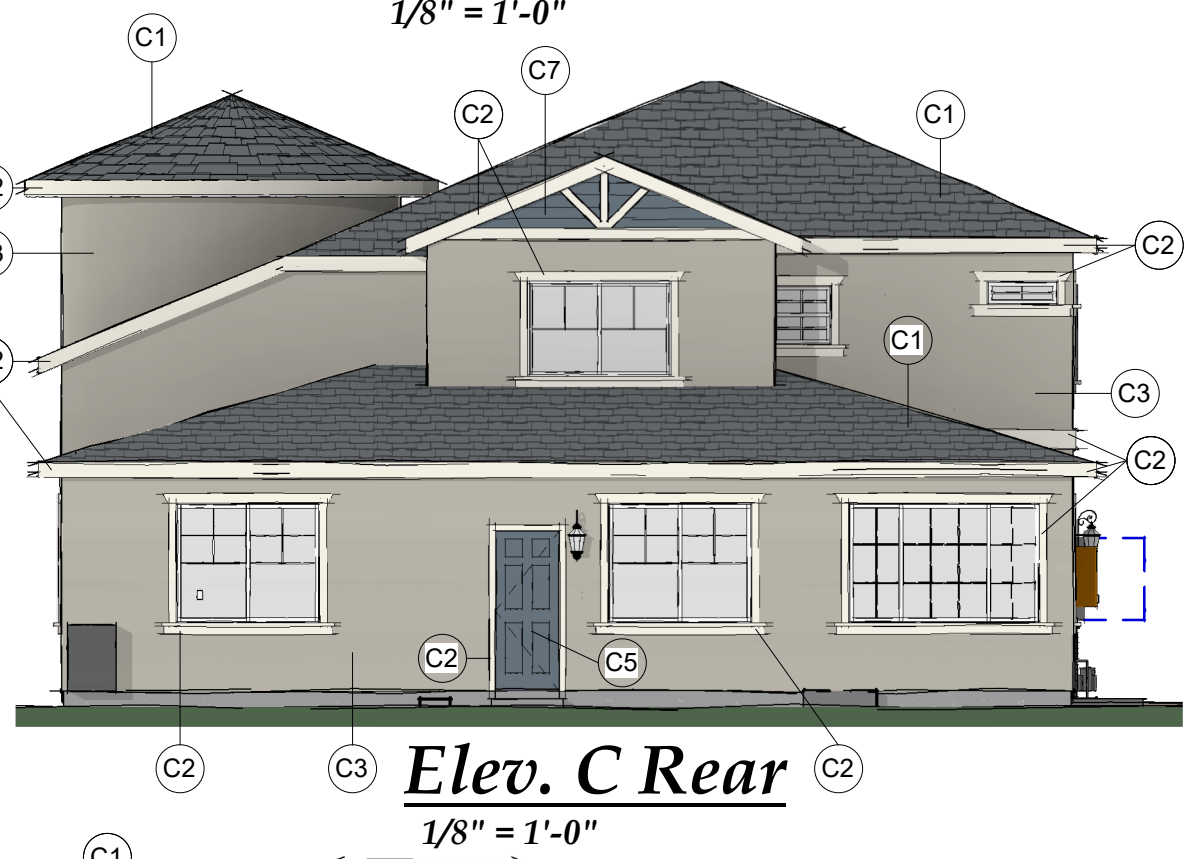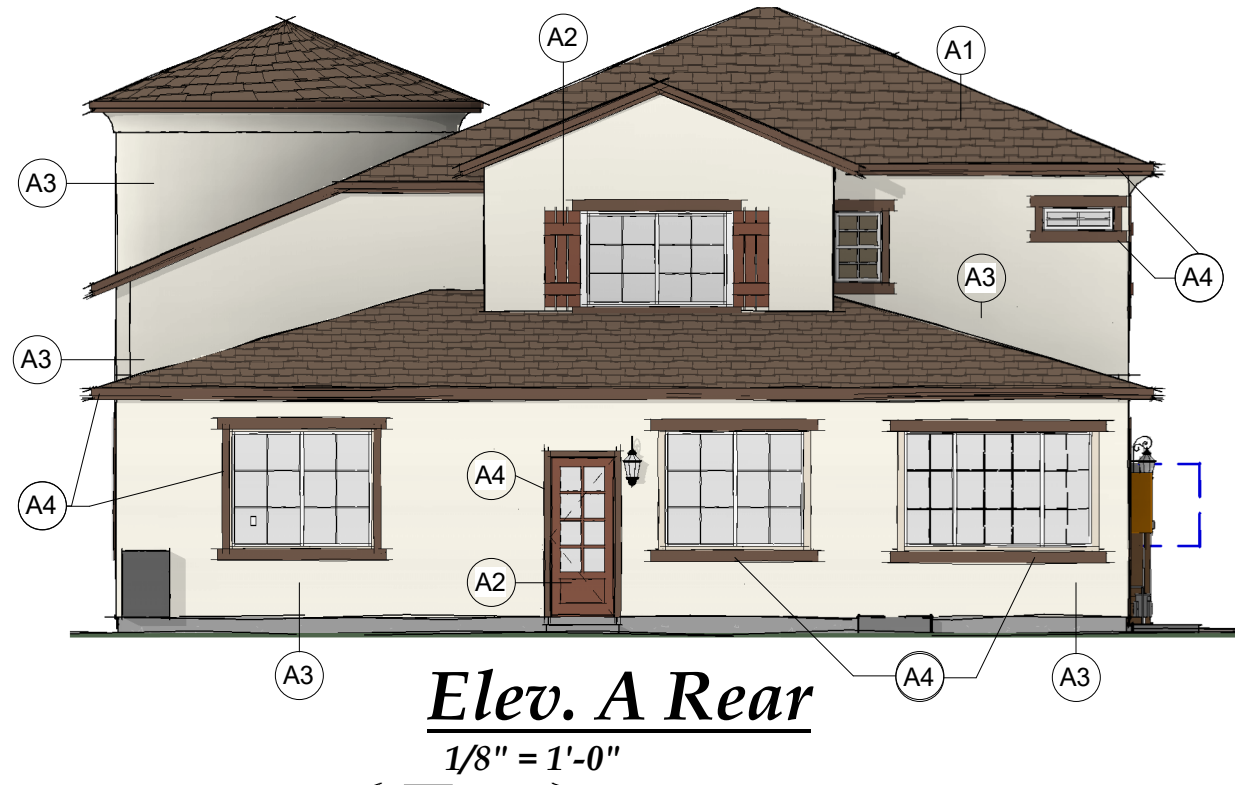


Proposed 8-Home Tract for:

Talat A. Dib & Shareef Awad
Alice Ave. Rialto, CA 92376 /TTM No. 20086

10 July 2018

17-2881

Plan 2562 -
Elevations

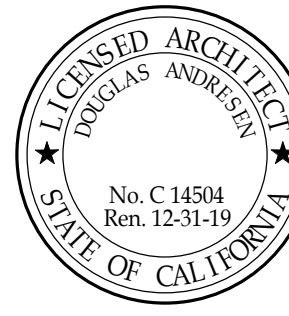

DR7