


RETAINING & PROPERTY WALL

1. PILASTER W/ SMOOTH PLASTER FINISH (BOTH SIDES)
2. THIN BRICK PILASTER CAP
3. THIN BRICK WALL CAP
4. PROPERTY WALL W/ SMOOTH PLASTER FINISH (BOTH SIDES)
5. RETAINING WALL W/ SMOOTH PLASTER FINISH
6. FINISH GRADE

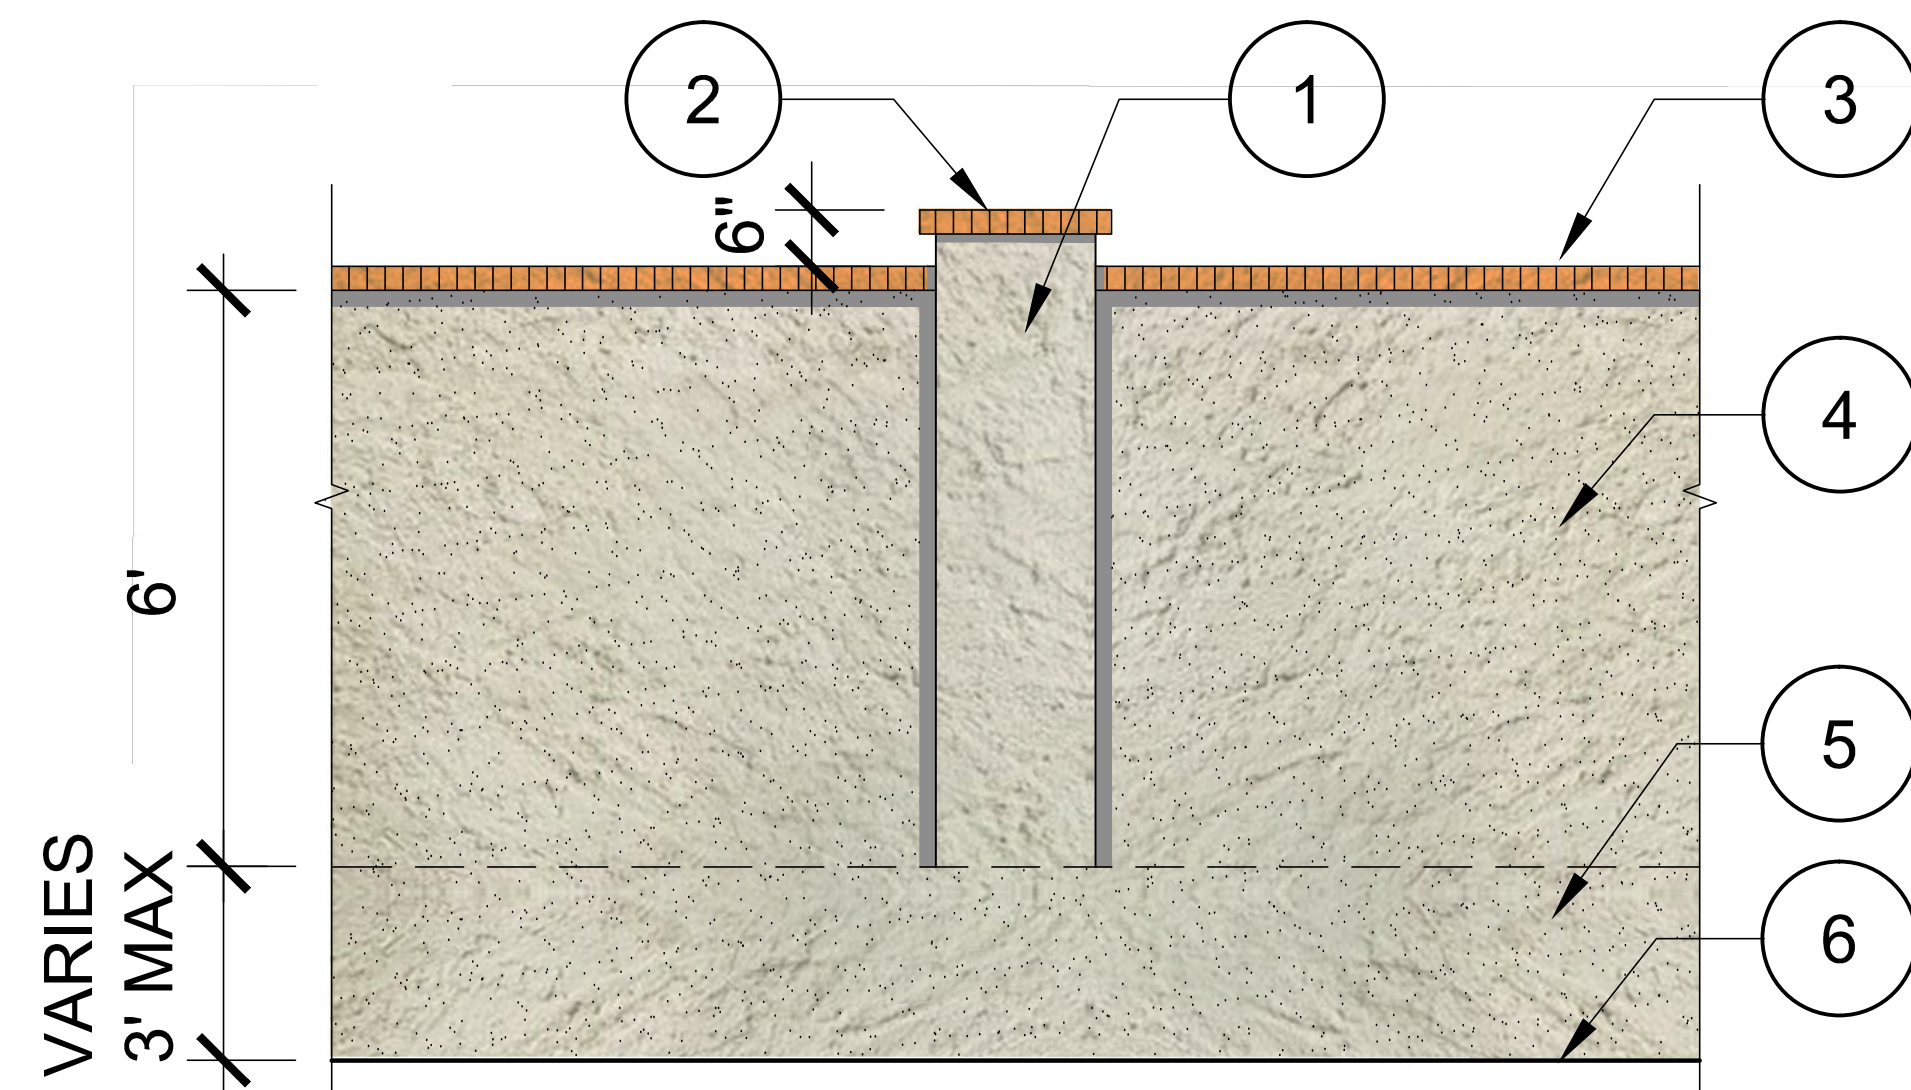


DETAIL A

ELEVATION VIEW
SCALE: 1/2"=1'-0"


VINYL PRIVACY FENCE

1. DOMED CAP
2. 2X7 TOP & BOTTOM RAIL
3. 5X5 VINYL POST
4. 6" TONGUE & GROOVE
5. FINISH GRADE

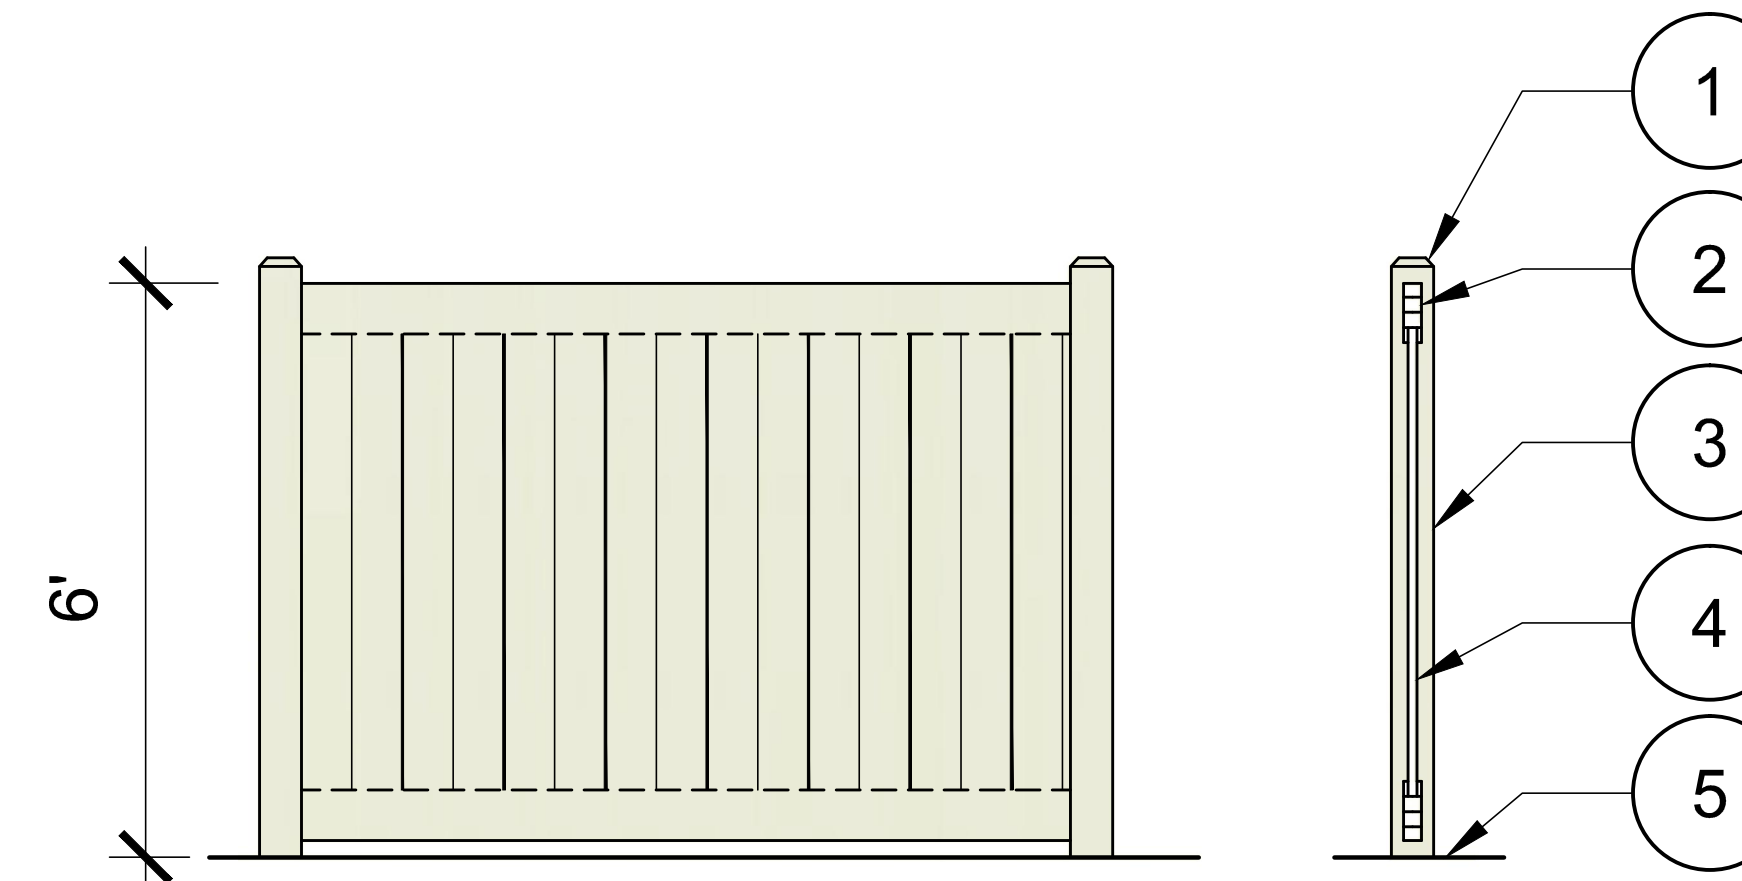


DETAIL C

ELEVATION VIEW
SCALE: 1/2"=1'-0"

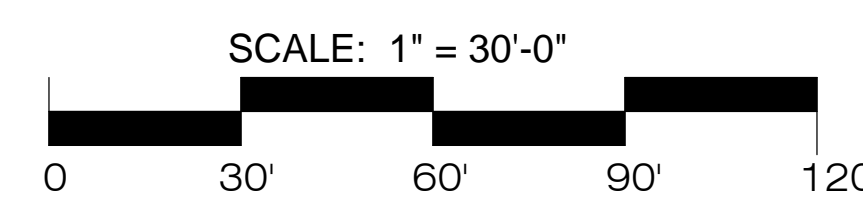

CMU BLOCK RETURN WALL W/ GATE

1. THIN BRICK WALL CAP
2. RETURN WALL W/ SMOOTH PLASTER FINISH
3. PEDESTRIAN ENTRY GATE - SOLID WOOD PLANK
4. FINISH GRADE

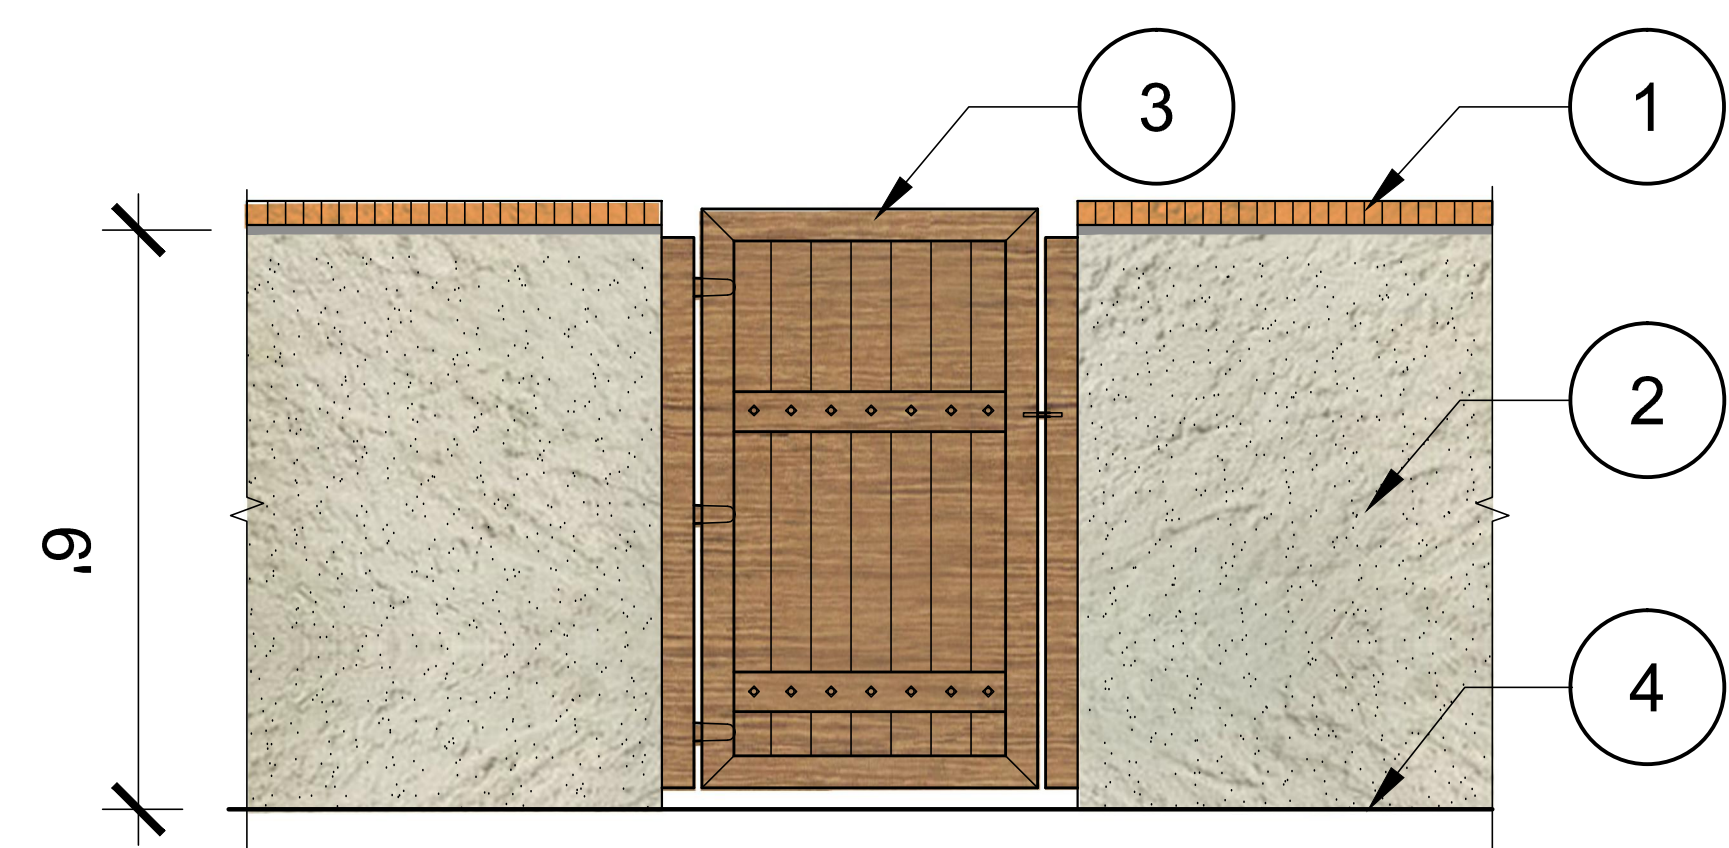


DETAIL B

ELEVATION VIEW
SCALE: 1/2"=1'-0"

TUBULAR STEEL VIEW FENCE

1. TUBULAR STEEL PICKETS
2. TUBULAR STEEL POST @8'-0" O.C. MAX
3. TUBULAR STEEL RAIL
4. FINISH GRADE
5. PILASTER W/ SMOOTH PLASTER FINISH
6. THIN BRICK PILASTER CAP

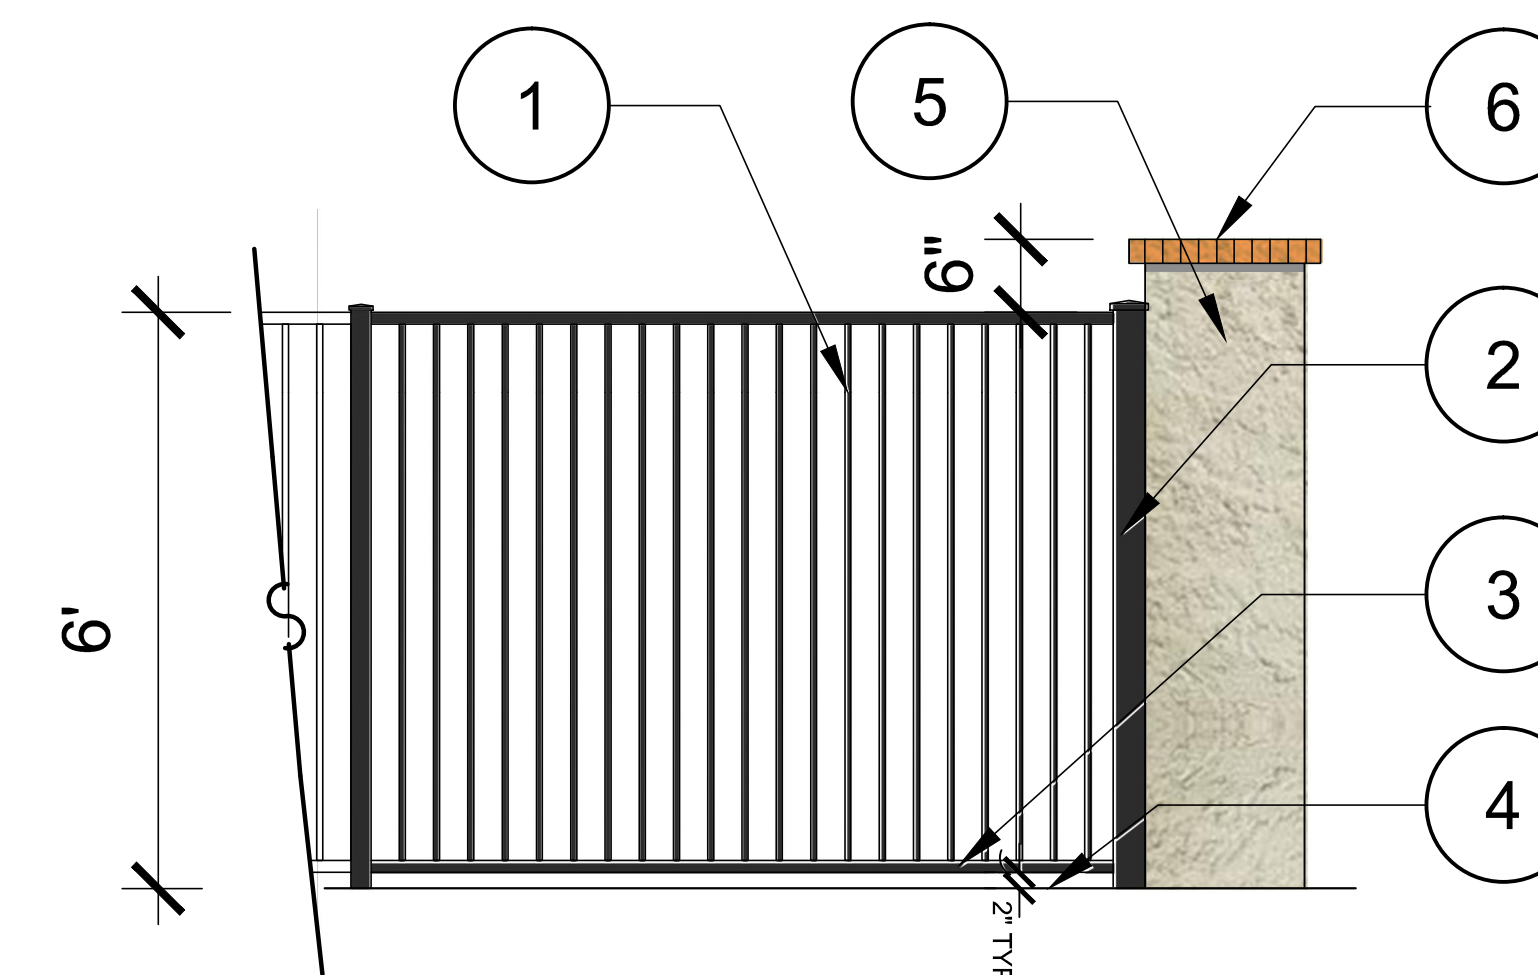

DETAIL D

ELEVATION VIEW
SCALE: 1/2"=1'-0"

WALL & FENCE LEGEND:	
	6'-9" HT. MAXIMUM. RETAINING & PROPERTY WALL - REFER TO DETAIL A
	6' HT. CMU BLOCK PROPERTY WALL W/ PILASTER - REFER TO DETAIL A
	6' HT. CMU BLOCK RETURN WALL W/ GATE - REFER TO DETAIL B
	6' HT. VINYL PRIVACY FENCE - REFER TO DETAIL C
	6' HT. TUBULAR STEEL VIEW FENCE - REFER TO DETAIL D
	6'-6" HT. PILASTER - REFER TO DETAIL A

BONNIE VIEW DRIVE and WILLOW AVENUE | Rialto, CA | Wall and Fence Plan

L-4