



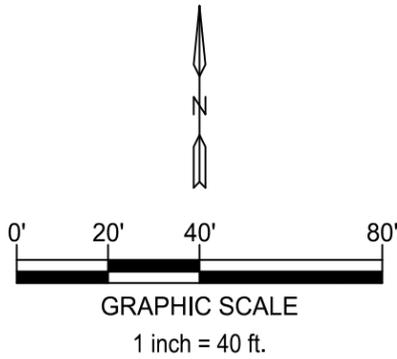

**LEGEND**

-  INGRESS
-  EGRESS

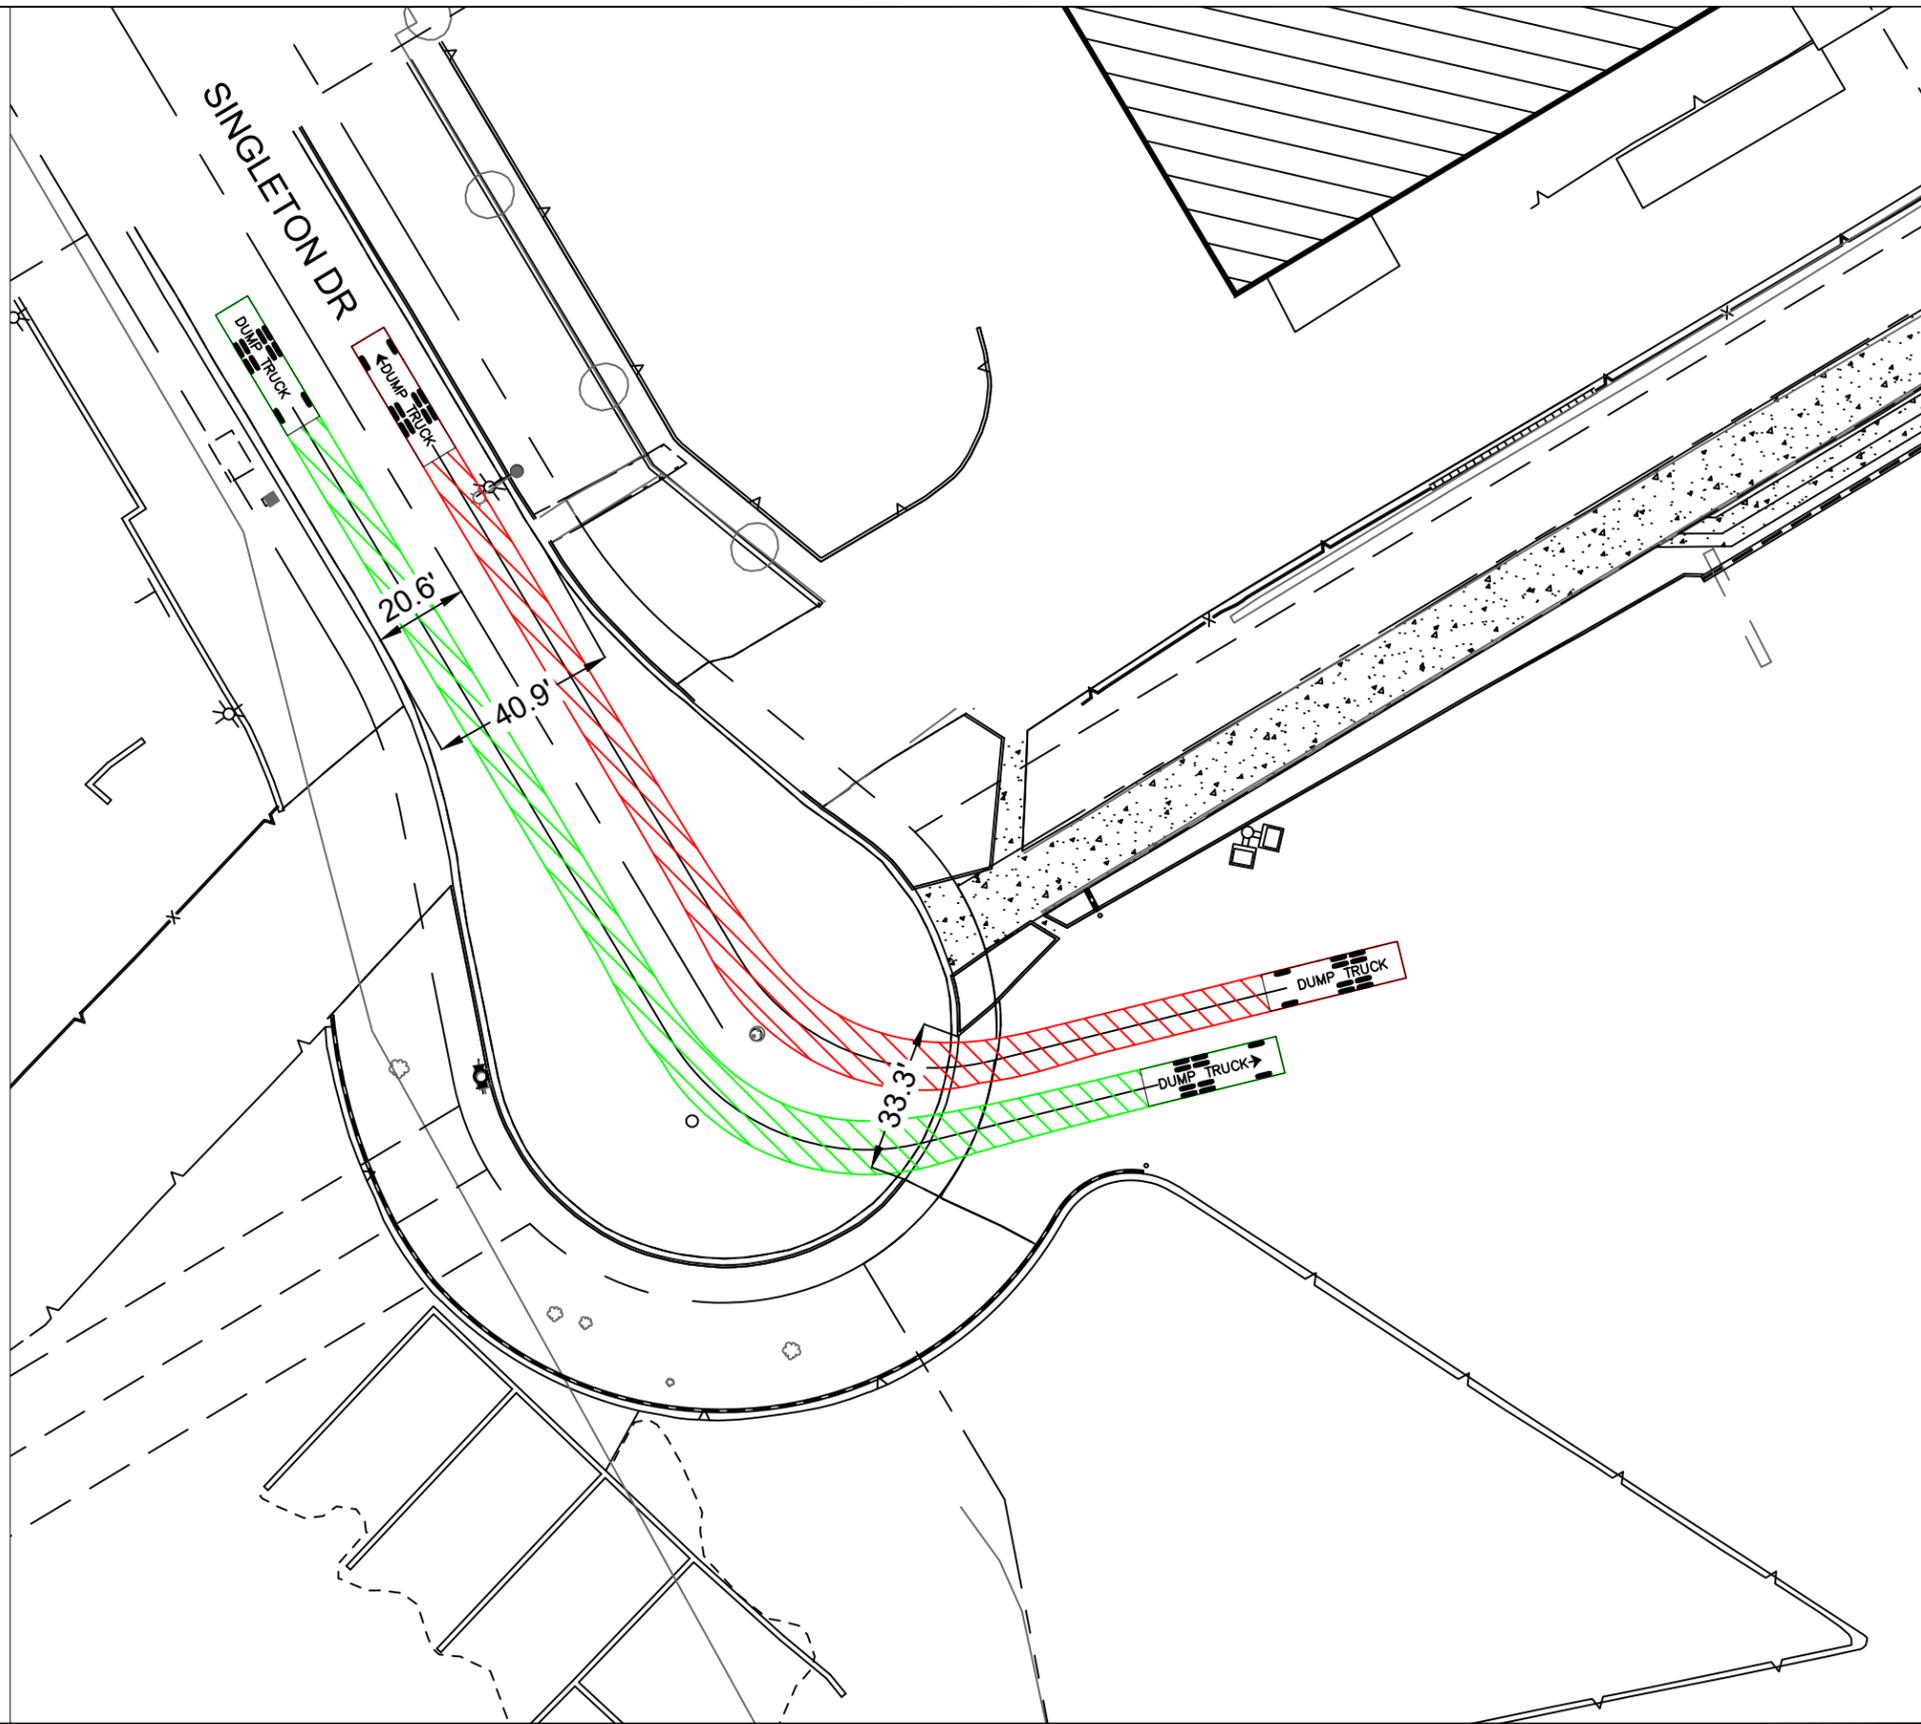

DATE: 08/02/2021

DRAWN BY: AK  
CHECKED BY: VG

**N|V|5**

1255 CANTON ST, SUITE G  
ROSWELL, GA 30075  
(678) 795-3600  
WWW.NV5.COM

REVISION DATES

NO.	DATE	DESCRIPTION

**TRUCK TURNING EXHIBIT  
SINGLETON DR  
CONSTRUCTION ENTRANCE**

PROJECT NO. 2020086.00