

1 CONCRETE TILT-UP PANEL.

- [illegible]

1. ALL PAINT COLOR CHANGES TO OCCUR AT INSIDE CORNERS:


- [illegible]

① ☐ PAINT, COLOR : SHERWIN WILLIAMS SW 7757 HIGH


- [illegible]

NOTE: ALL EXTERIOR AND INTERIOR GLAZING


- [illegible]

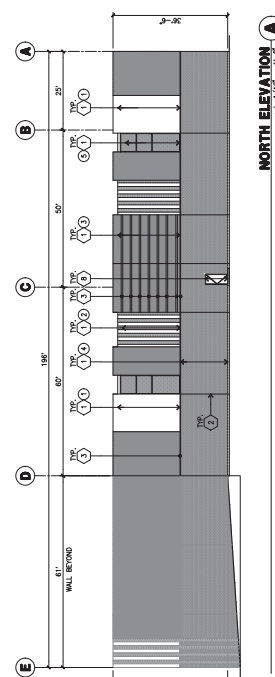


NORTH ELEVATION

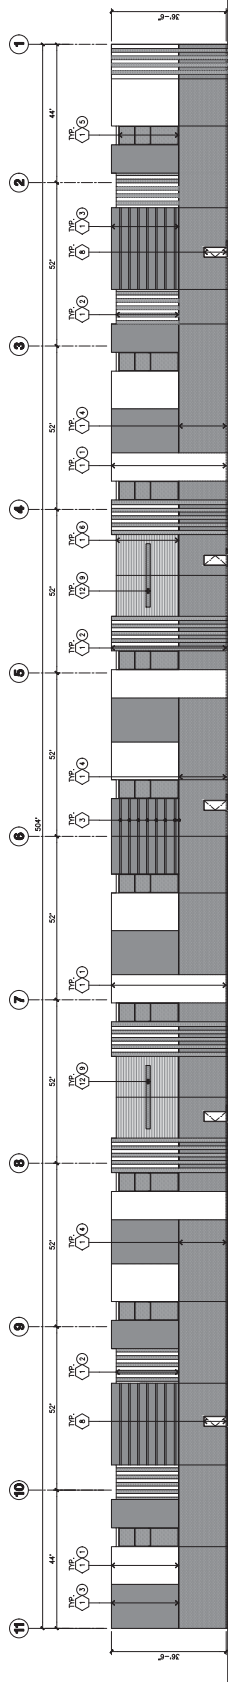


WEST ELEVATION

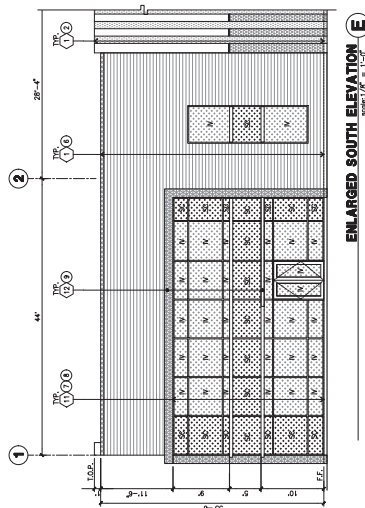


ENLARGED SOUTH ELEVATION **E**
 section 1/8" = 1'-0"

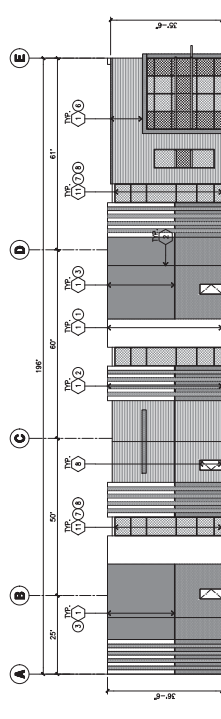

SOUTH ELEVATION **C**

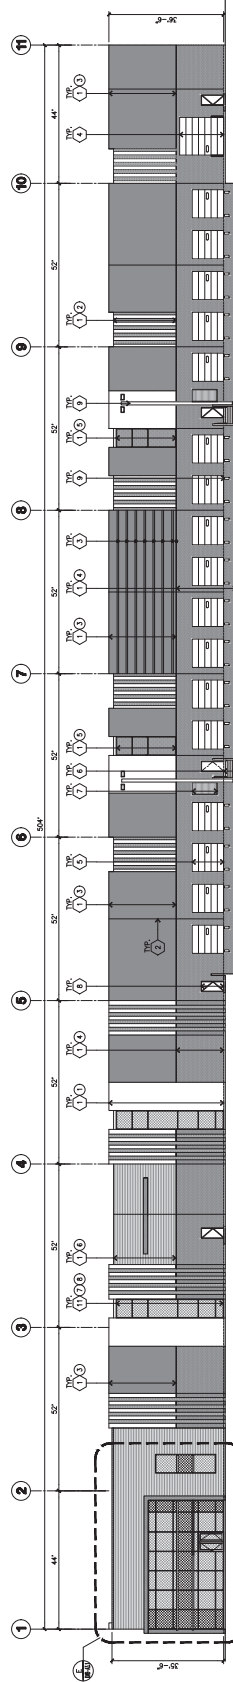


EAST ELEVATION **D**
scale: 1/16" = 1'-0"

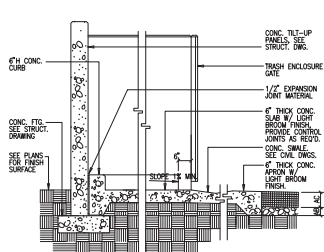


NOTES:
1. SEE SOILS REPORT FOR BELOW SLAB PREPARATIONS AND STEEL REINFORCEMENT RECOMMENDATIONS.


TRASH ENCLOSURE SECTION (A)
SCALE: 1/2" = 1'-0"

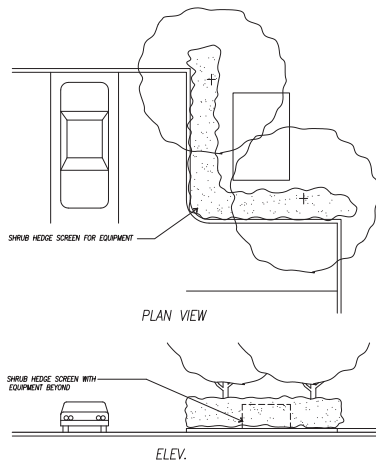


GROUND MOUNTED EQUIPMENT SCREENING, TYP. (C)
SCALE: N.T.S.

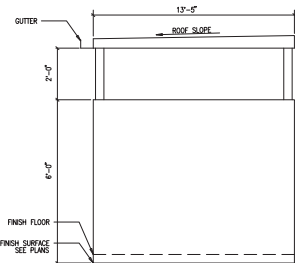

TRASH ENCLOSURE GATE ELEVATION (F)
SCALE: 1/2" = 1'-0"

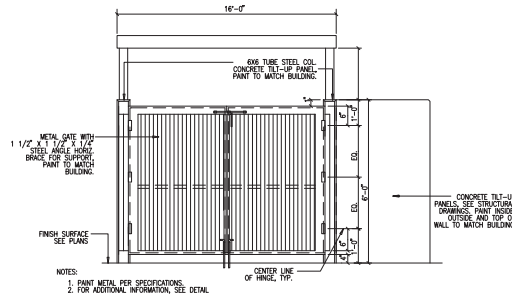


TRASH ENCLOSURE GATE ELEVATION (E)
SCALE: 1/2" = 1'-0"

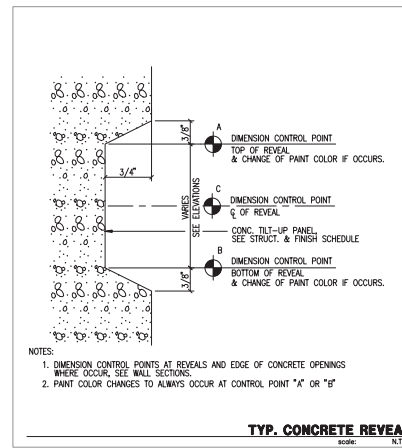


NOTES:
1. DIMENSION CONTROL POINTS AT REVEALS AND EDGE OF CONCRETE OPENINGS WHERE OCCUR, SEE WALL SECTIONS.
2. PAINT COLOR CHANGES TO ALWAYS OCCUR AT CONTROL POINT "A" OR "B"

TYP. CONCRETE REVEAL (B)
SCALE: N.T.S.

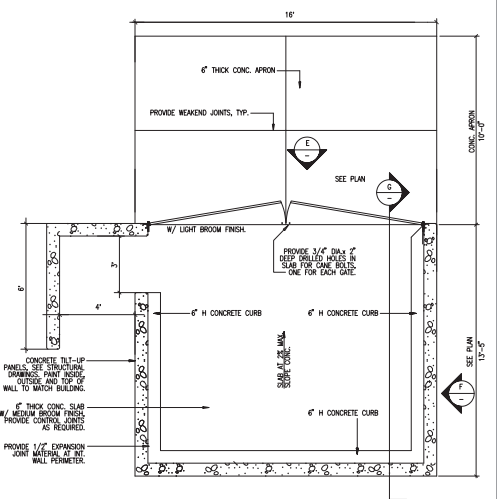


NOTES:
1. SEE SITE PLAN FOR LOCATIONS.
2. SEE STRUCTURAL DRAWINGS FOR STEEL REINFORCING.
3. SACK AND PATCH ALL PANEL LIFT POINTS ON OF WALL AND PAINT TO MATCH.

TRASH ENCLOSURE PLAN (D)
SCALE: 3/8" = 1'-0"

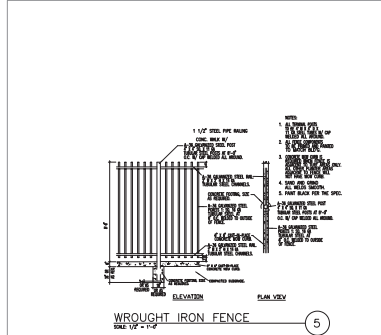

METAL FENCE DETAIL (J)
SCALE: 1/2" = 1'-0"

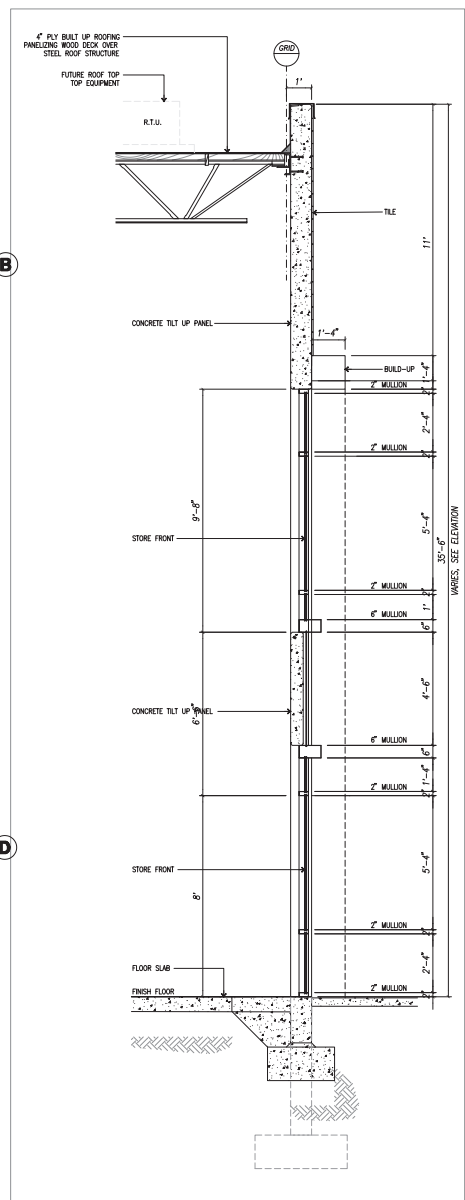

TYP. STOREFRONT ELEVATION (A)
SCALE: 1/2" = 1'-0"



hpa, inc.
18851 barden avenue, - ste. #100
irvine, ca
92612
tel: 949-853-1770
fax: 949-853-0801
email: hpa@hpaarch.com



2881 Solum Street
Irvine, CA 92612
(714) 528-0800

Project:
Rialto Village Industrial

Willow Avenue
Rialto, CA



Consultants:
CIVIL
STRUCTURAL
MECHANICAL
PLUMBING
ELECTRICAL
LANDSCAPE
FIRE PROTECTION
SOILS ENGINEER

Title: **SECTIONS**


Project Number: **2175**
Drawn by: **JEC**
Date: **05/20/22**
Revision:

Sheet:

DAB-A4.1

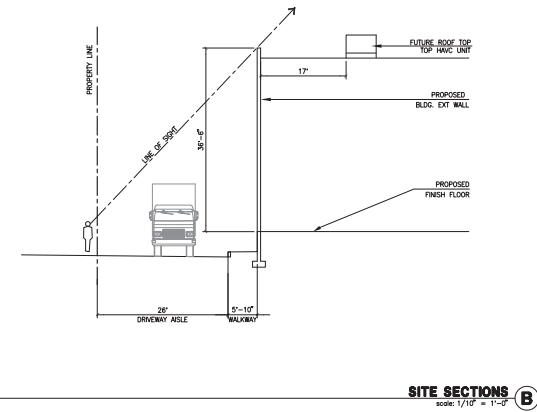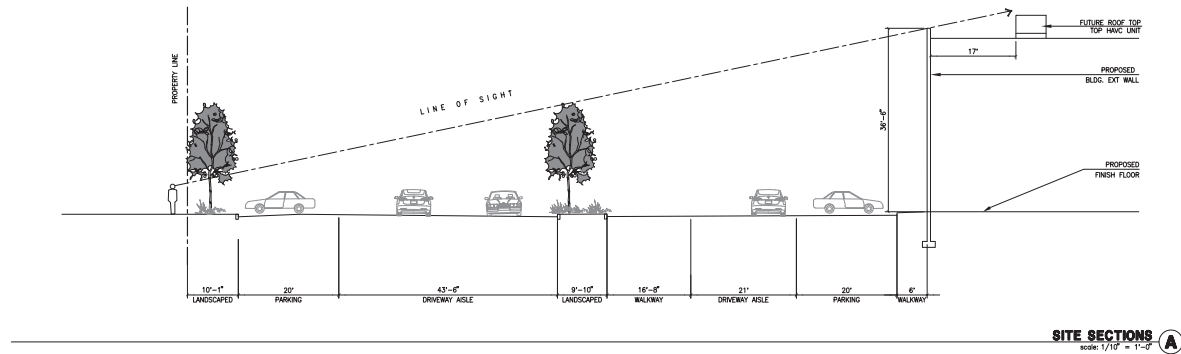

KEY MAP

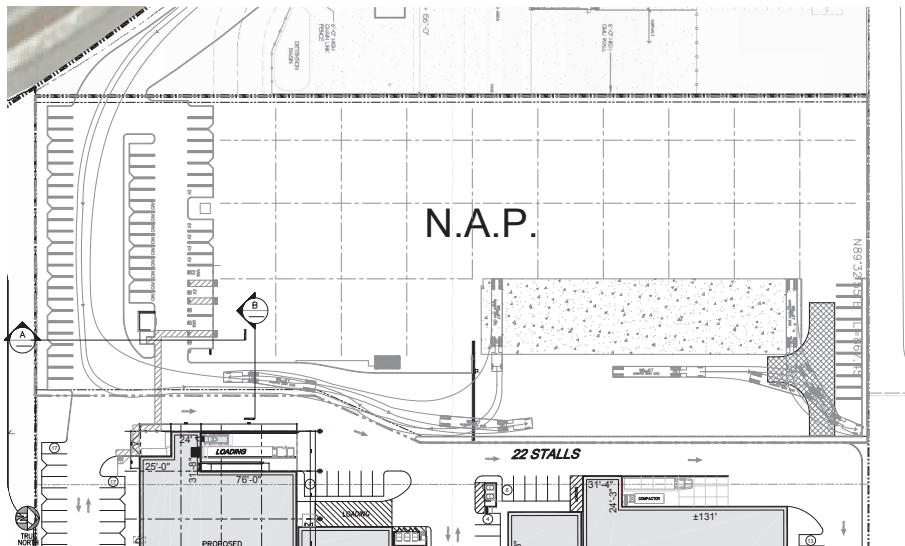

hpa, inc.
18851 barden avenue, - ste. #100
irvine, ca 92612
tel: 949-883-1770
fax: 949-883-0851
email: hpa@hparch.com



2281 Saturn Street
Irvine, CA 92614
(714) 529-0800

Project:
Rialto Village Industrial

Willow Avenue
Rialto, CA

Consultants:
CIVIL
STRUCTURAL
MECHANICAL
PLUMBING
ELECTRICAL
LANDSCAPE
FIRE PROTECTION
SOILS ENGINEER

Title: **SITE SECTIONS**

Project Number: **21785**
Drawn by: **JEC**
Date: **05/20/22**
Revision:

Sheet:
DAB-A4.2