



NORTH ELEVATION



WEST ELEVATION



SOUTH ELEVATION



EAST ELEVATION

ENLARGED COLORED ELEVATIONS DESIGN
2125 W. LOWELL STREET
RIALTO, CA 92377

Brookfield
Properties



NORTH ELEVATION



WEST ELEVATION



SOUTH ELEVATION



EAST ELEVATION

OVERALL COLORED ELEVATIONS DESIGN
2125 W. LOWELL STREET
RIALTO, CA 92377

Brookfield
Properties

1

EXTERIOR PAINT
COLOR
P6 WINTER WHITE

2

EXTERIOR PAINT
COLOR
P3 MORTAR GRAY

3

EXTERIOR PAINT
COLOR
P1 ARCHITECTURE
GREY

4

EXTERIOR PAINT
COLOR
P9 EFFERVESCENT
BLUE

5

WOOD SIDING
NICHHA VINTAGEWOOD
FIBER CEMENT
CEDAR W1

6

STONE VENEER
TK06
MARMORIO

7

BLUE REFLECTIVE
GLAZING

8

CLEAR ANODIZED
MULLIONS

9


METAL/CANOPY
WHITE

10


EXTERIOR PAINT
P-12 PALE BLUE

11

EXTERIOR PAINT
P5 FOGGY DAY

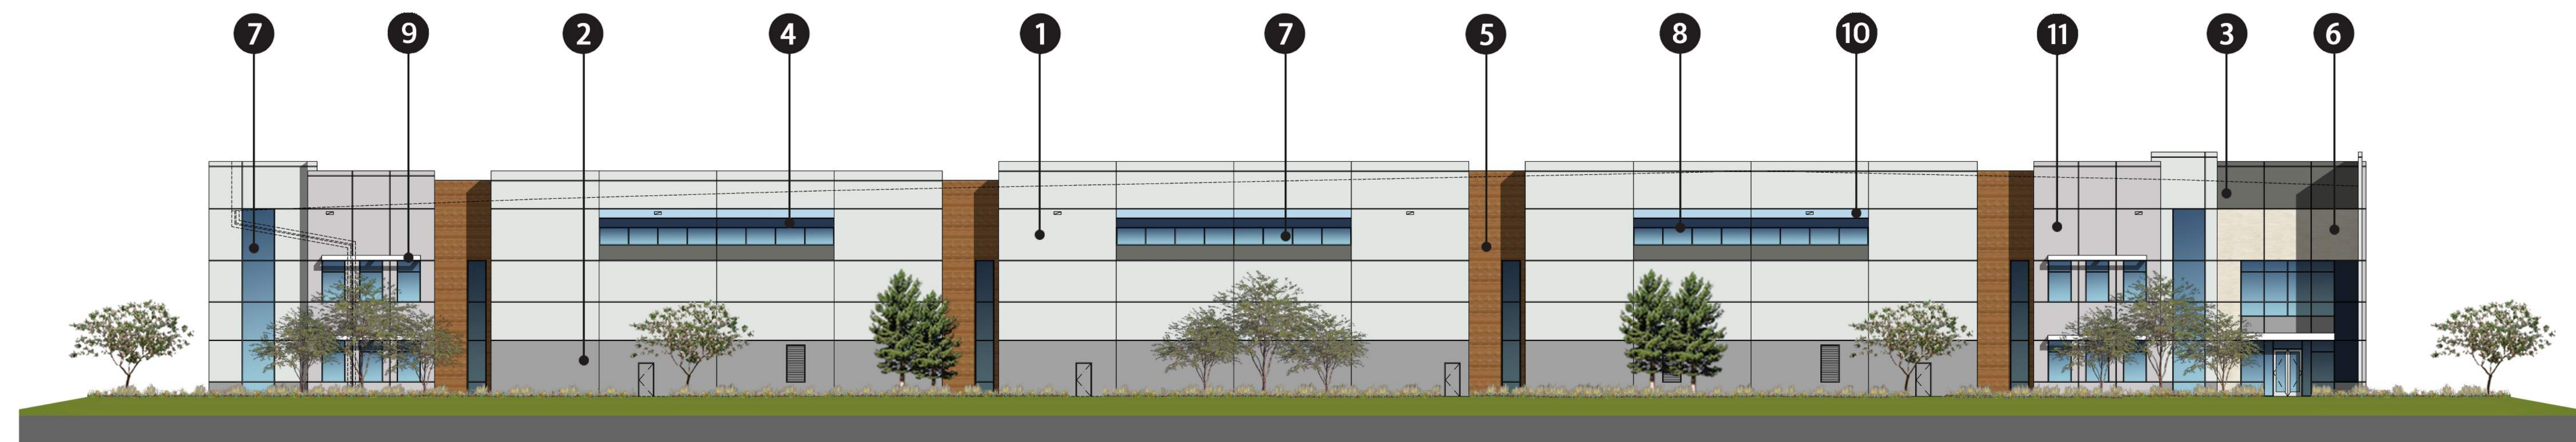

NORTH ELEVATION

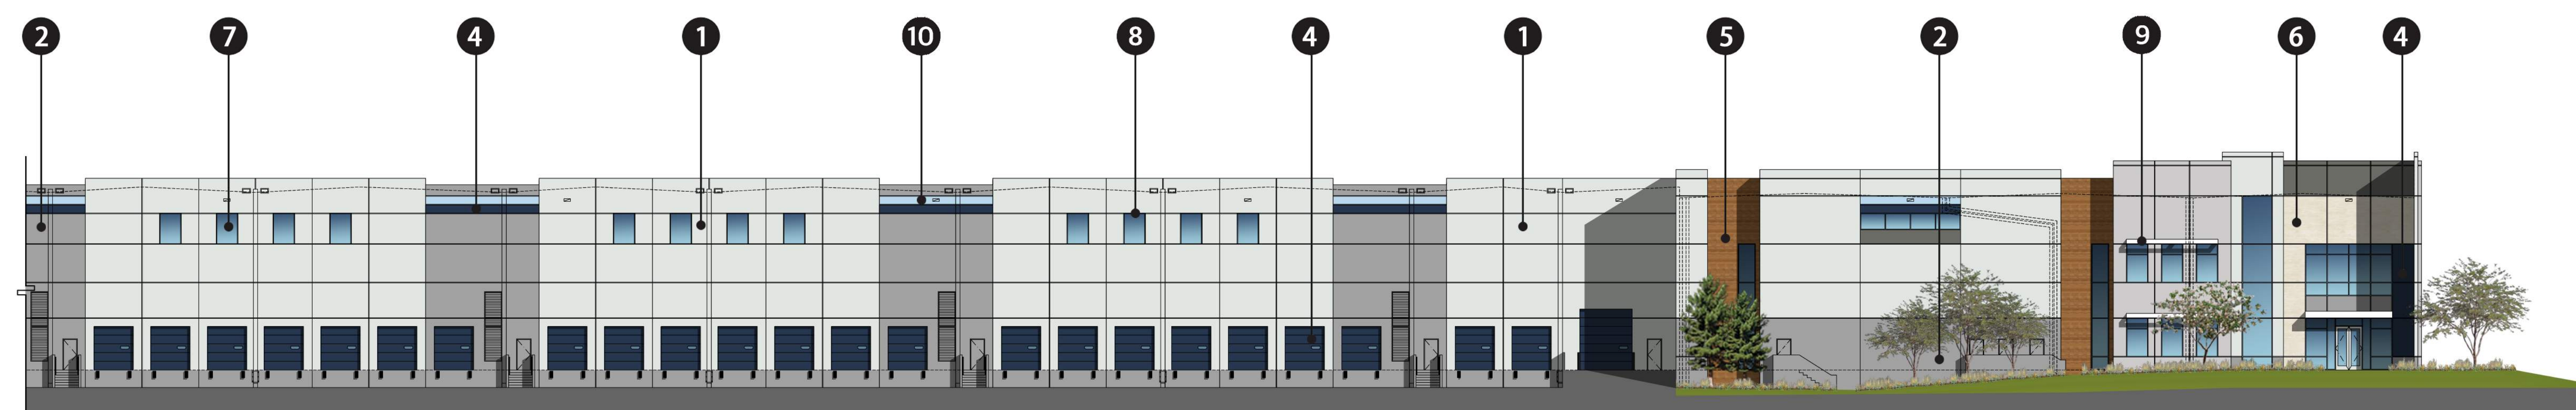

EAST ELEVATION

MATERIAL BOARD
2125 W. LOWELL STREET
RIALTO, CA 92377