


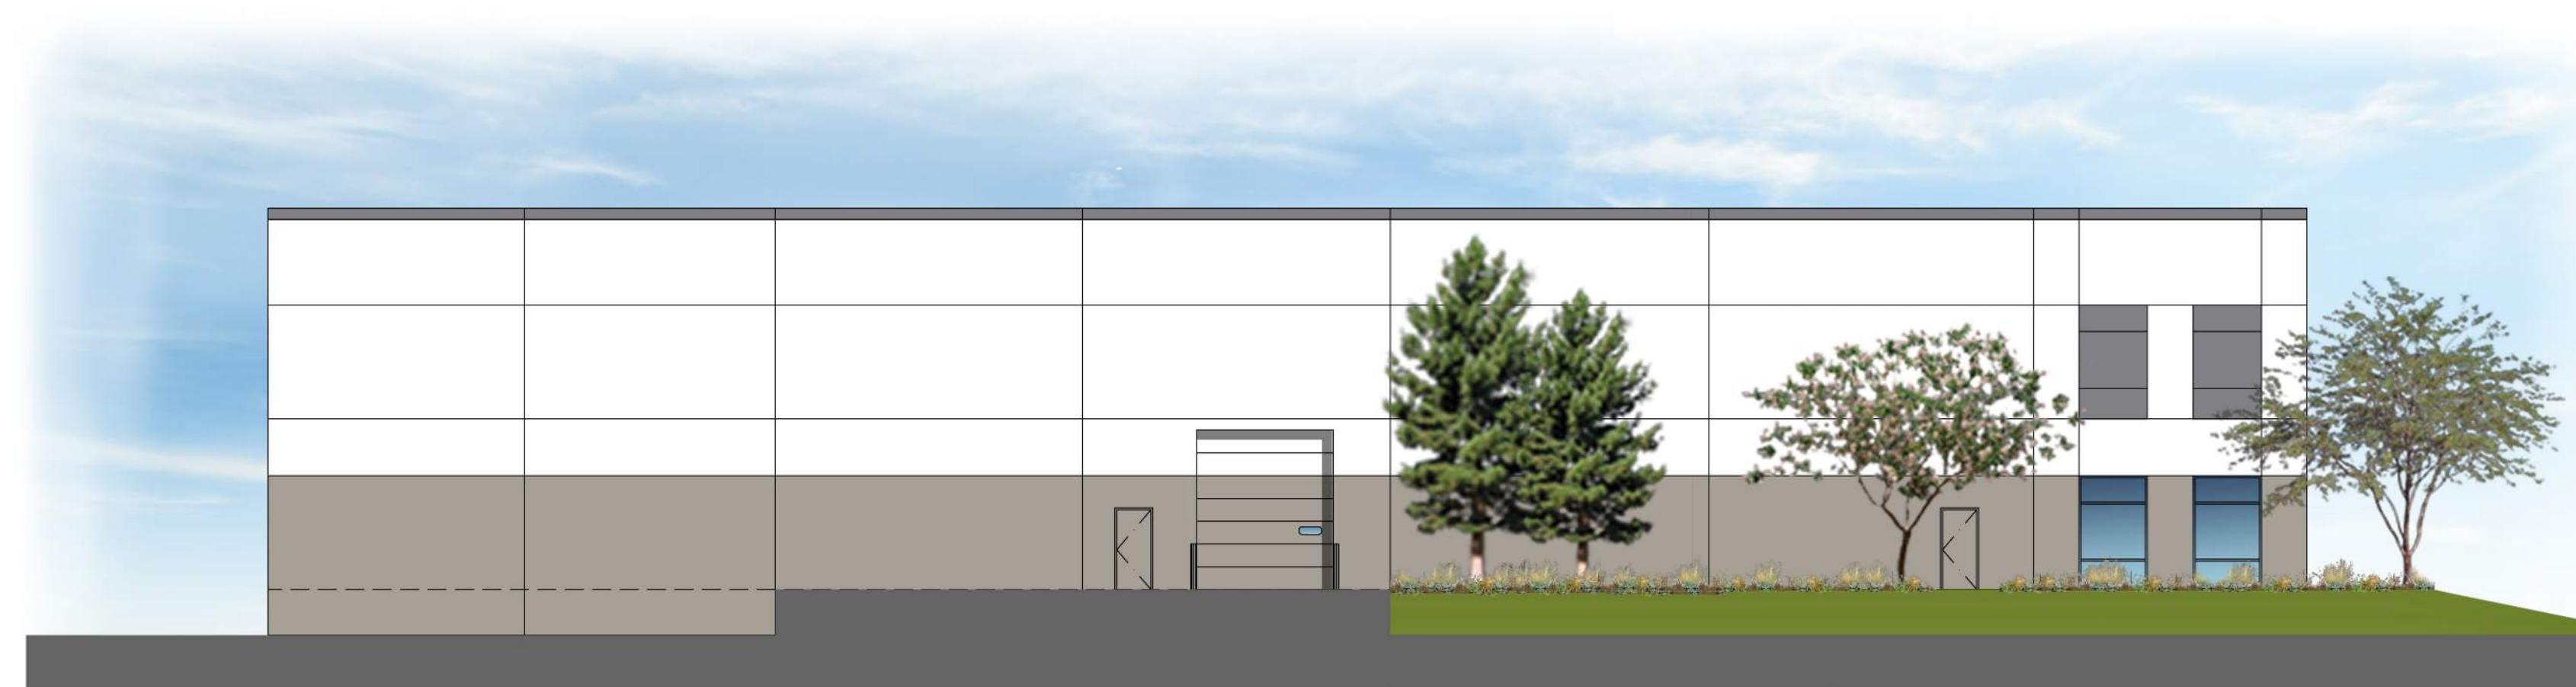

NORTH ELEVATION



WEST ELEVATION



SOUTH ELEVATION



EAST ELEVATION

COLORED ELEVATION DESIGN

