

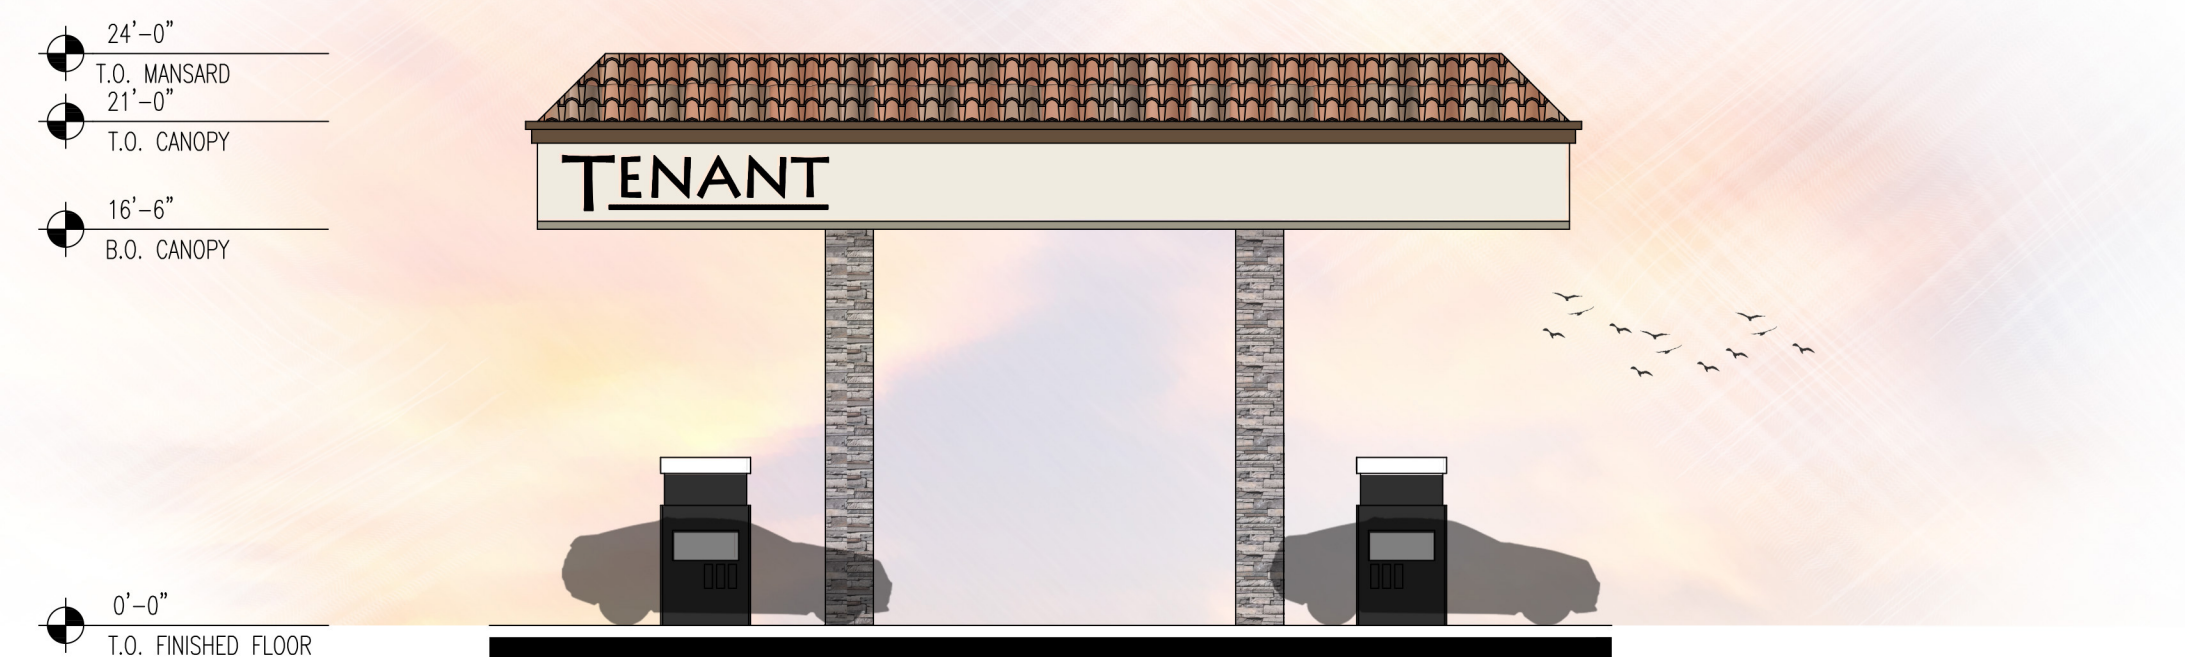



CLAY TILE ROOF
US TILE BY BORAL
EL CAMINO BLEND

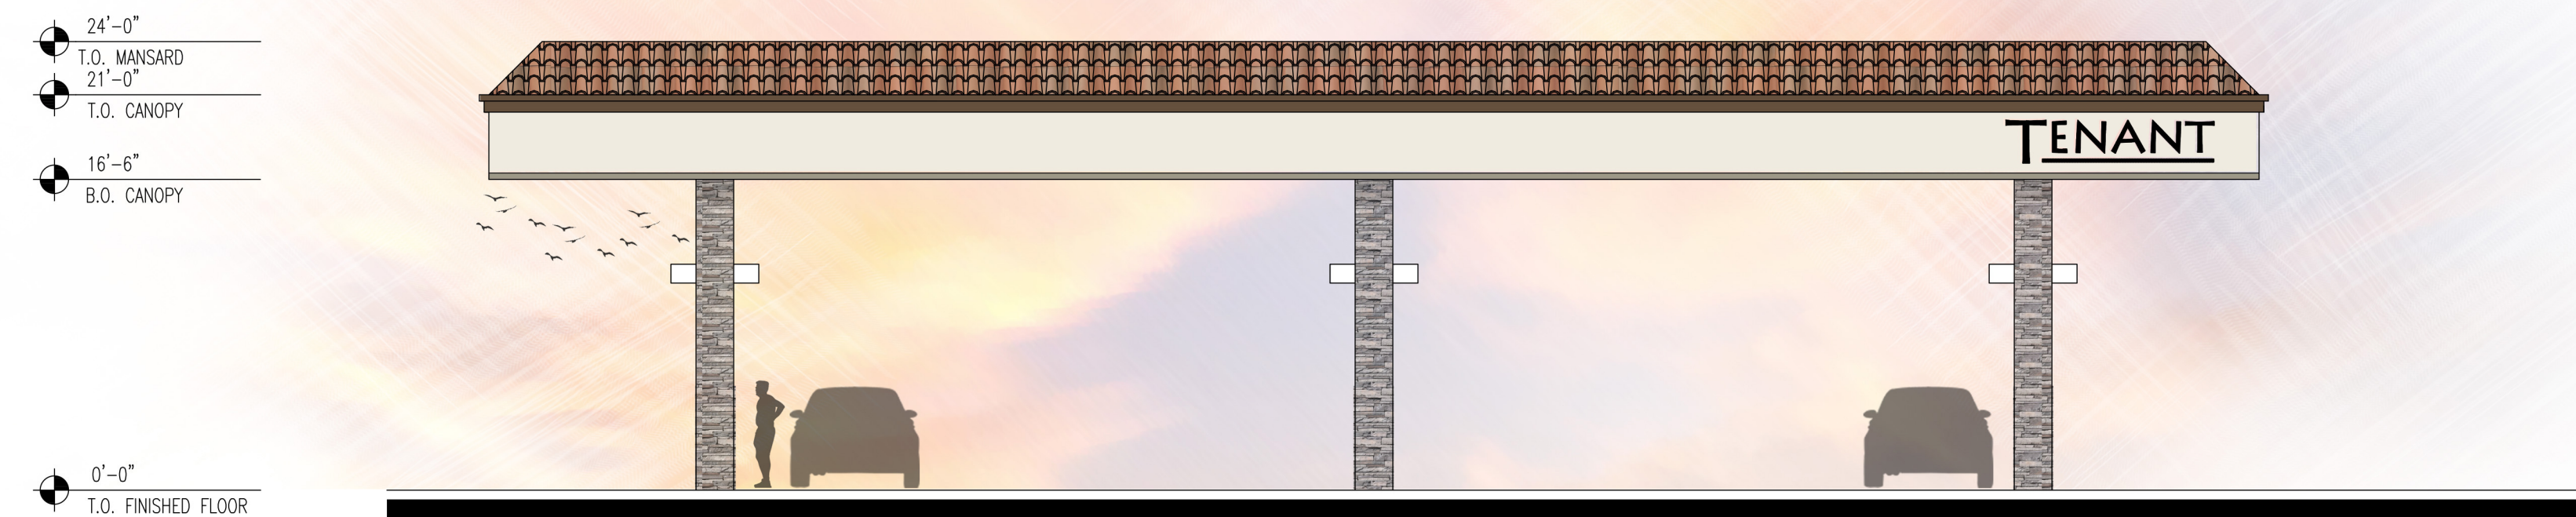

PLASTER/STUCCO
SHERWIN WILLIAMS
SHELL WHITE
SW 8917

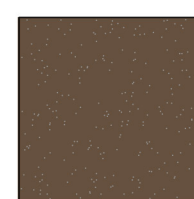

PLASTER/STUCCO
SHERWIN WILLIAMS
KAFFEE
SW 6104

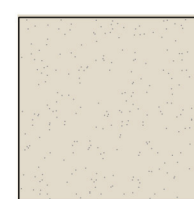

PLASTER/STUCCO
SHERWIN WILLIAMS
SOFTER TAN
SW 6141



PLASTER/STUCCO
SHERWIN WILLIAMS
ELEPHANT EAR
SW 9168



PLASTER/STUCCO
SHERWIN WILLIAMS
HONED SOAPSTONE
SW 9126



CORONADO STONE
LEDGESTONE SERIES
HONEY LEDGE
SIOUX FALLS



STOREFRONT
DARK BRONZE
ALUMINUM



BICKEL GROUP
ARCHITECTURE
BICKEL GROUP INCORPORATED
3600 BIRCH STREET, SUITE 120
NEWPORT BEACH, CA 92660
P: 949.757.0411 F: 949.757.0511
www.bickelgrp.com

PEPPER AVENUE DEVELOPMENT

SEC N PEPPER AVE & FOOTHILL FWY,
RIALTO, CALIFORNIA

BUILDING 2 GAS CANOPY ELEVATIONS

Scale: 1/8" = 1'-0"

February 28, 2024

P:\23\23460 - Rialto, SEC 210 & Pepper Ave\Design\Elevations\23460
Building 2 Elevations.dwg

The plans, elevations and designs indicated or represented by this drawing are owned by, and are the property of BICKEL GROUP, and were created and developed solely for use on, and in connection with this specific project, and shall not be used, in whole or in part, for any purpose for which they were not originally intended without written permission from BICKEL GROUP. © 2021.