



EIR: City Contract Cost plus 5%\*  
 And DFG fee: \$2,969.00\*\*\*  
 Negative Declaration: \$1,279.50\*  
 And DFG Fee: \$2,151.50\*\*\*  
 Exemption: \$273.40\*  
 And DFG Fee: \$50.00 \*\*\*

**DEVELOPMENT SERVICES DEPARTMENT PLANNING DIVISION  
 ENVIRONMENTAL INFORMATION FORM**

**LEGAL PROPERTY OWNER INFORMATION :** I hereby certify that I am (we are) the record owner(s) for property tax assessment purposes of the property encompassed by this application. I further waive the right of a decision of the project by the city within the prescribed time limits as set forth in State Law and the Municipal Code in the event an Environmental Impact Report is required to be prepared for the project. I also understand and agree that this application will not be deemed complete by the City until all filing fees, studies, documents, certifications, plans, etc., as required by Section 18.70 of the Rialto Municipal Code, are filed with the Planning Division.

Date: 11-26-2012 Name (Print): CITY OF RIALTO  
 Email: \_\_\_\_\_ Signature: \_\_\_\_\_  
 Address: 150 SOUTH PALM AVE City: RIALTO  
 State: CA Zip Code: 92376 Telephone No. 909-820-2651

ADDRESS OF PROPERTY (IF NONE, GENERAL LOCATION): NONE;  
PLEASE SEE ATTACHED STREET LOCATION

ACREAGE AND/OR SITE SIZE: APPROX. 0.5 MILE

ASSESSORS PARCEL NUMBER(S): 0128-062-27 ; 0128-062-25 ; 0128-062-23 ; 1/2 0128-062-29

(Valid Assessor Parcel Numbers (APN's) are required.)

EXISTING GENERAL PLAN DESIGNATION(S): LIGHT INDUSTRIAL

EXISTING ZONING DESIGNATION: M-2 (GENERAL MANUFACTURING)

**COMPLETE LEGAL DESCRIPTION OF SUBJECT PROPERTY:** Attach a copy of the most recent Grant Deed(s). If your request is not for the entire property described on the Grant Deed, provide a metes and bounds description AND ATTACH A PLAT MAP OF THE PROPERTY.

<b>APPLICANT:</b> (if other than legal owner)	<b>REPRESENTATIVE:</b> (if other than applicant)
Printed Name: <u>PUBLIC WORKS. DEPT.</u>	Printed Name: <u>EDDIE CHAN</u>
Address: <u>335 W. RIALTO AVE</u>	Address: <u>335 W. RIALTO AVE</u>
City: <u>RIALTO</u> State: <u>CA</u> Zip: <u>92376</u>	City: <u>RIALTO</u> State: <u>CA</u> Zip: <u>92376</u>
Phone: <u>909-820-2651</u> Fax: <u>909-421-7210</u>	Phone: <u>909-820-2651</u> Fax: <u>909-421-7210</u>
Email: _____	Email: <u>ECHAN@RIALTOCA.GOV</u>

\* City fees payable to City of Rialto  
 \*\*\* DFG fees payable to Clerk of the Board

**PROPOSED USE OF THE SITE, INCLUDING REQUESTED CITY APPROVAL(S):** (i.e., general plan amendment, zone change, conditional development permit, tentative map approval, precise plan of design, etc.).

SIDEWALK & PEDESTRIAN CROSSING AT THE METROLINK RAILROAD

---

---

**RELATED PERMITS OR APPROVALS:** (Please and describe related permits or other approvals required for this project, including those required by the City, County, Regional or State and Federal Agencies).

N/A

---

---

**DESCRIPTION OF PROPOSED DEVELOPMENT:**

CONSTRUCT MISSING SIDEWALKS & PEDESTRIAN CROSSING AT THE METROLINK RAILROAD ON THE EAST SIDE OF CEDAR AVE BETWEEN MERRILL AND RIALTO AVE

---

*Attach twelve (12) folded copies of a detailed plot plan and elevations, listing site size, square footage of proposed and existing structures, number of off-street parking spaces and points of vehicular access).*

**ENVIRONMENTAL CHECKLIST:** Check the following items that are applicable to your project. Discuss in writing all checked items (Attach additional sheets as necessary).

- |  |  |   |
|--|--|---|
| <input type="checkbox"/> Aesthetics                    | <input type="checkbox"/> Agriculture Resources   | <input type="checkbox"/> Air Quality            |
| <input type="checkbox"/> Biological Resources          | <input type="checkbox"/> Cultural Resources      | <input type="checkbox"/> Geology/Soils          |
| <input type="checkbox"/> Hazards & Hazardous Materials | <input type="checkbox"/> Hydrology/Water Quality | <input type="checkbox"/> Land Use/Planning      |
| <input type="checkbox"/> Mineral Resources             | <input type="checkbox"/> Noise                   | <input type="checkbox"/> Population/Housing     |
| <input type="checkbox"/> Public Services               | <input type="checkbox"/> Recreation              | <input type="checkbox"/> Transportation/Traffic |
| <input type="checkbox"/> Utilities/Service Systems     |  |   |

Mandatory Findings of Significance:

a) Does the project have the potential to degrade the quality of the environment, substantially reduce the habitat of a fish or wildlife species, cause a fish or wildlife population to drop below self-sustaining levels, threaten to eliminate a plant or animal community, reduce the number or restrict the range of a rare or endangered plant or animal or eliminate important examples of the major periods of California history or prehistory?

b) Does the project have impacts that are individually limited, but cumulatively considerable? ("Cumulatively considerable" means that the incremental effects of a project are considerable when viewed in connection with the effects of past projects, the effects of other current projects, and the effects of probable future projects)?

c) Does the project have environmental effects which will cause substantial adverse effects on human beings, either directly or indirectly?

**RESPONSES TO ABOVE CHECKLIST:**

N/A

**ENVIRONMENTAL SETTING (ON-SITE):** Describe the project site as it exists before the project, including information on topography, soil stability, plants and animals, and any cultural, historic or scenic aspects. Describe any existing structures on the site, and the use of the structures. Attach photographs of the site.

PUBLIC STREET THAT IS CURRENTLY MISSING SIDEWALKS & NO PEDESTRIAN CROSSING AT THE RAILROAD ETC

**ENVIRONMENTAL SETTING (OFF-SITE):** Describe the surrounding properties, including information on plants and animals and any cultural, historical or scenic aspects. Indicate the type of land use (residential, commercial, etc.), intensity of land use (single family, apartment house, shops, department stores, etc.), and scale of development (height, frontage, set back, rear yard, etc.). Attach photographs of the vicinity.

PUBLIC STREET.

**CERTIFICATION:** To the best of my ability, I hereby certify that the statements furnished above and in the attached exhibits present the data and information required for this initial evaluation and to the best of my knowledge and belief that the facts, statements, and information presented are true and correct.

SIGNATURE: 

DATE 11-26-2012

TITLE: PW ASSISTANT ENGINEER

PRINT NAME: EDDIE CHAN

Additional Comments:

---

---

---

---

---


---

---

---




THIS MAP IS FOR THE PURPOSE OF AD VALOREM TAXATION ONLY

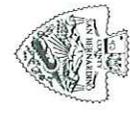

Ptn. W.1/2, Sec.10, T.1S.,R.5W., S.B.B.&M.

City of Riohito  
Tax Rate Area  
6000,6014

0128 - 06

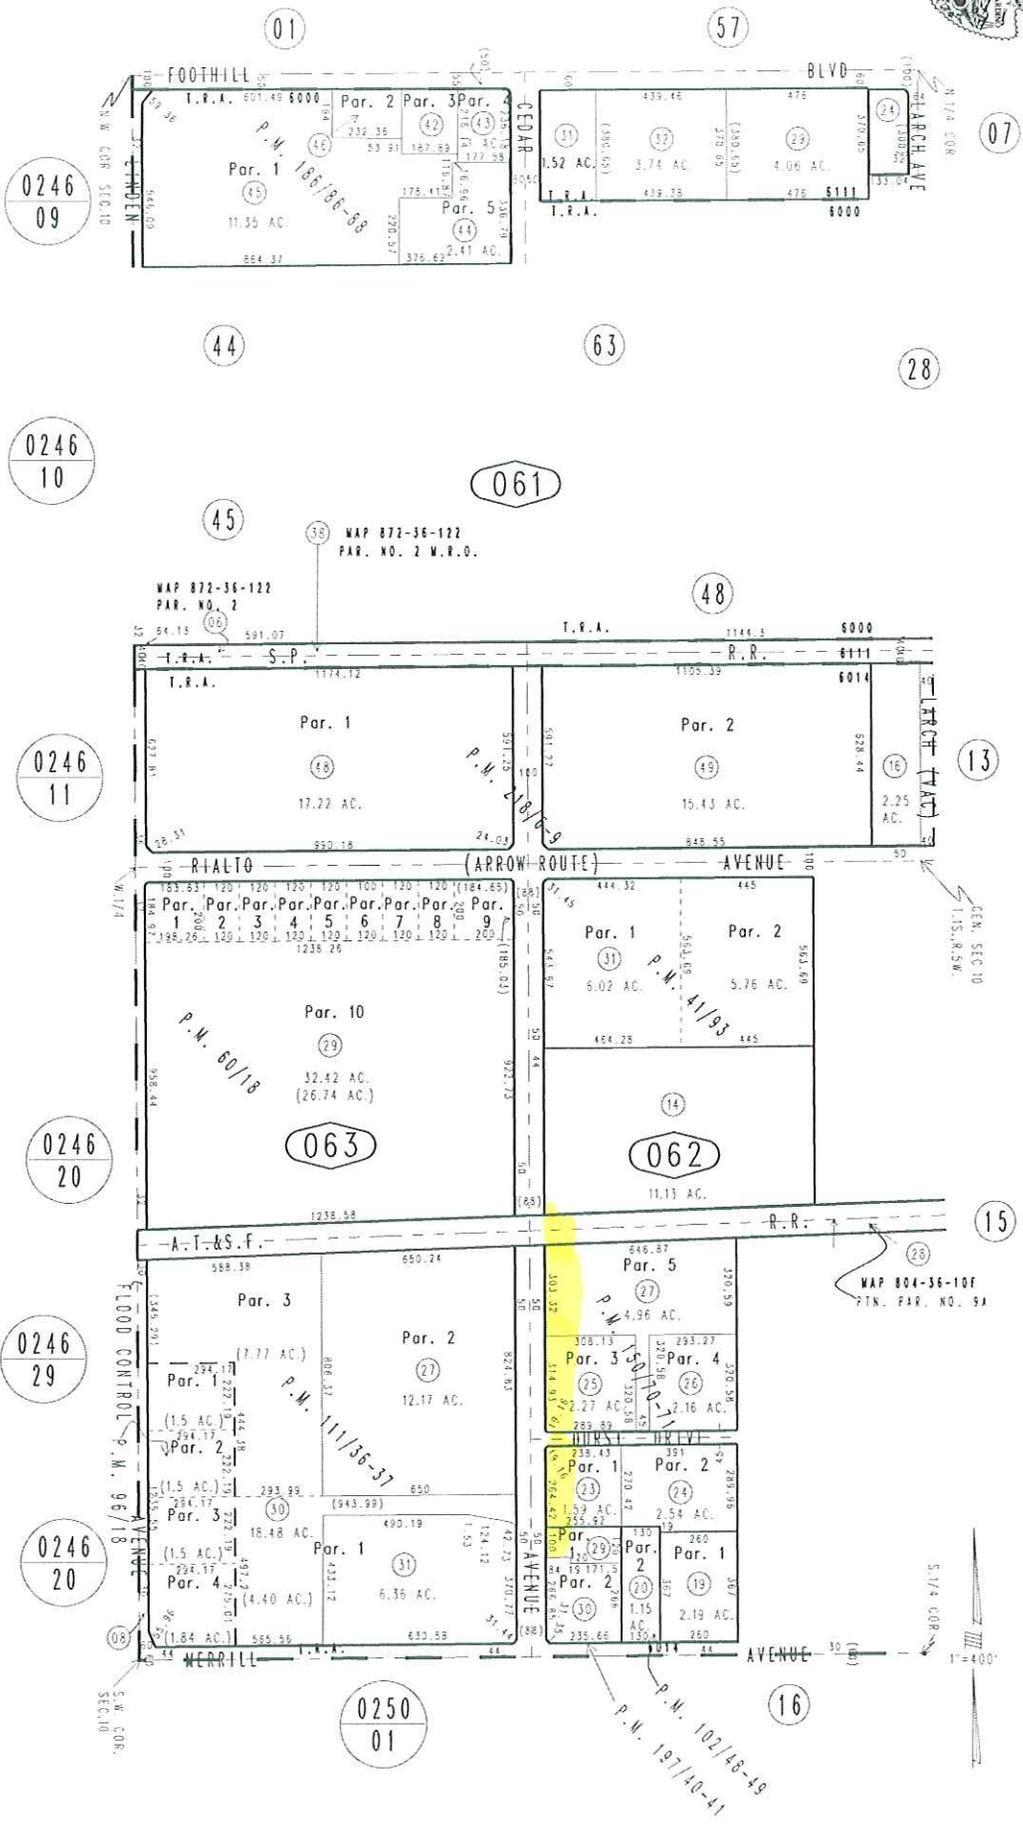

February 2004

Parcel Map No. 5028, P.M. 60/18  
Parcel Map No. 4617, P.M. 41/93  
Parcel Map No. 15899, P.M. 197/40-41

Parcel Map No. 10004, P.M. 111/36-37  
Ptn. Parcel Map No. 9402, P.M. 102/48-49  
Parcel Map No. 9057, P.M. 96/18

Parcel Map No. 17578, P.M. 218/6-9  
Parcel Map No. 15214, P.M. 186/86-88  
Parcel Map No. 12885, P.M. 150/70-71  
Assessor's Map Page 06  
Book 0128

San Bernardino County

0246  
09

0246  
10

0246  
11

0246  
20


0246  
29

0246  
20

0250  
01

REVISED  
02/01/02 LH  
02/08/07 RU  
04/18/07 GW  
05/10/07 CW  
07/28/08 LH



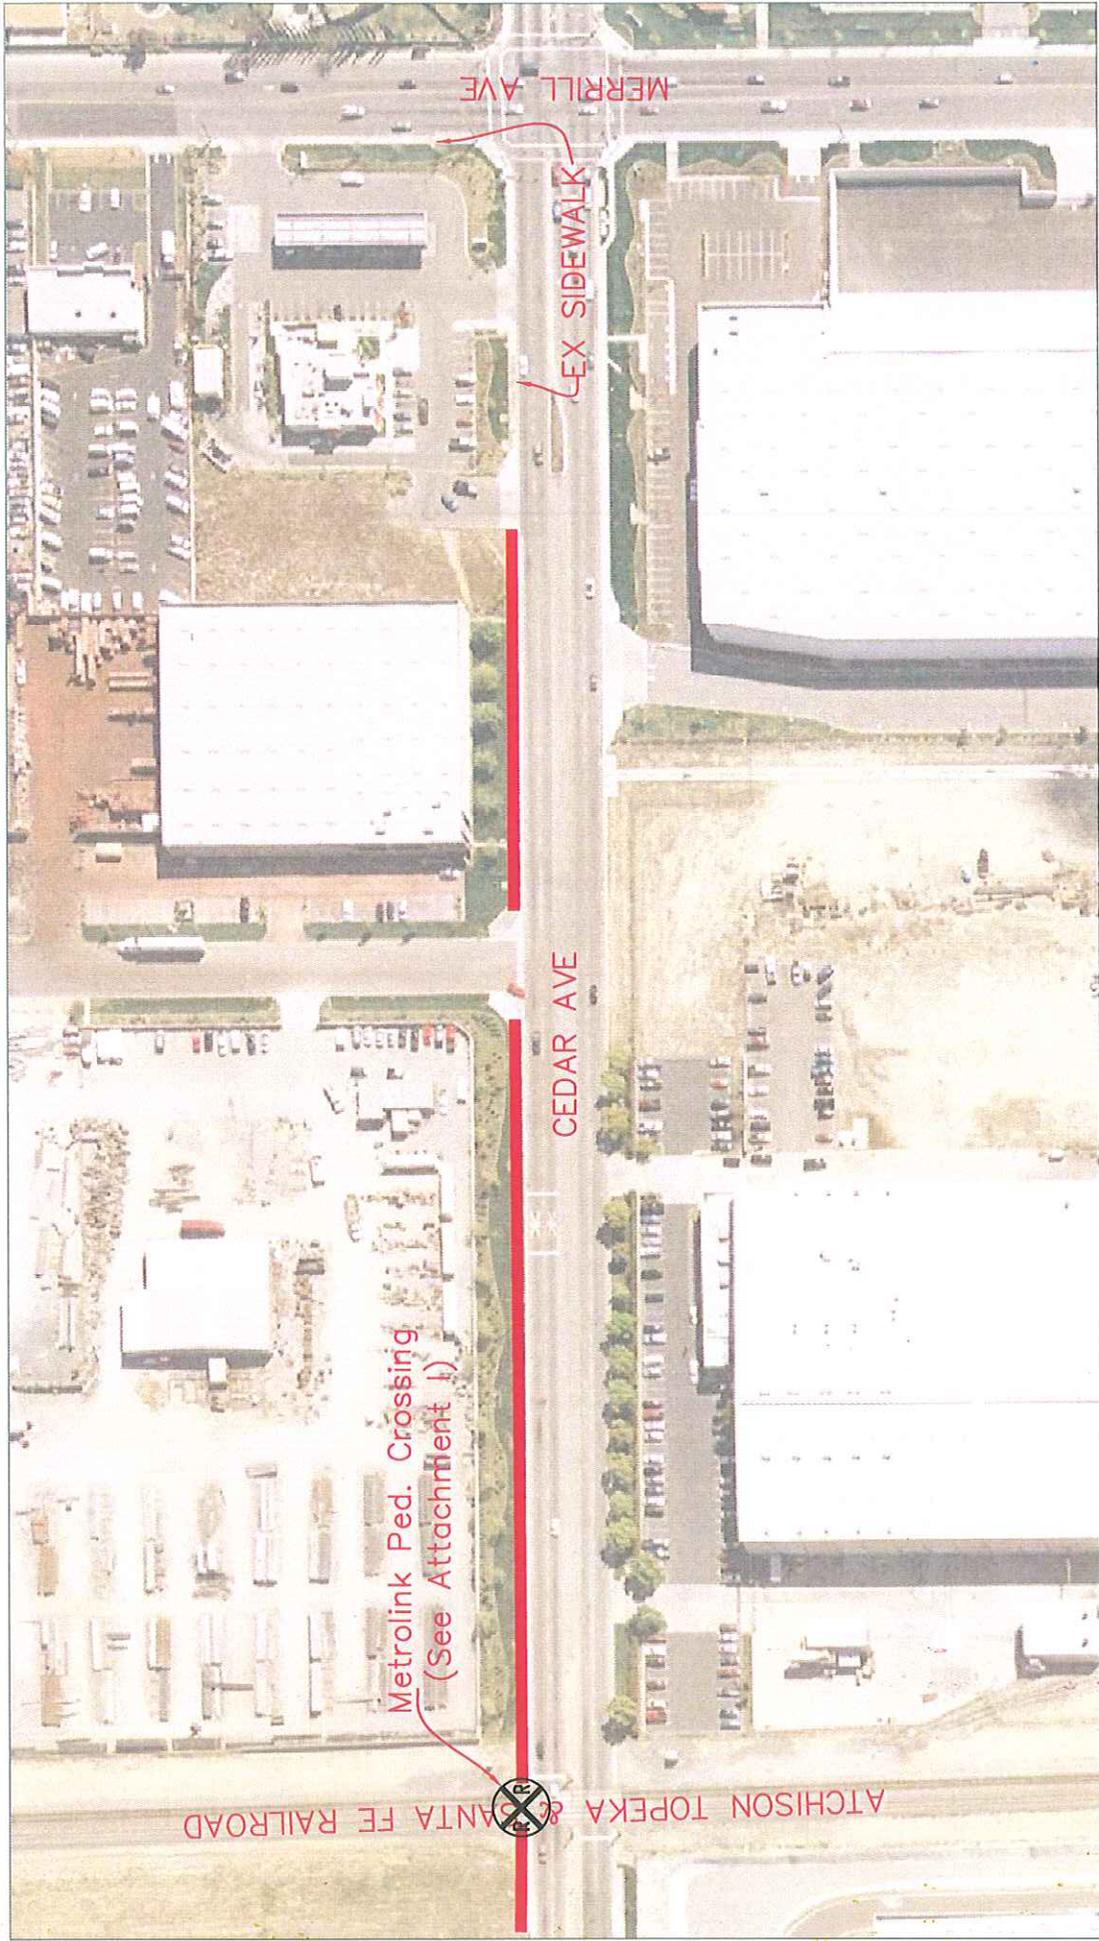

## LEGEND

-  Location of the Proposed Sidewalks (Approx. 1180')
-  Location of the Proposed Pedestrian Crossing



SCALE: NTS



City of Rialto  
California

Rialto Middle School / Werner Elementary  
SR2S GRANT APPLICATION

SCALE: NTS	SITE PLAN	DRAWN BY: EC
DATE: 3/1/12		REVIEWED:

ATTACHMENT H CITY PROJECT NO.



CITY OF RIALTO  
 150 South Palm Avenue Rialto, California 92376

ACCOUNTS PAYABLE CHECK

NO. 165732

INVOICE NUMBER	DATE	P.O. NUMBER	DESCRIPTION	DISCOUNT	AMOUNT
CEDARAVEIMPROVEMENT	11/26/2012		EXEMPTION FEE FOR SR2S CEDAR AVENU	0.00	50.00
					50.00

PLEASE DETACH BEFORE DEPOSITING

THIS DOCUMENT CONTAINS A TRUE WATERMARK - HOLD TO LIGHT TO VIEW



**CITY OF RIALTO**  
 150 SO. PALM AVENUE  
 RIALTO, CA 92376

Wells Fargo Bank, N.A.  
 399 N. Brea Boulevard #A  
 Brea, Ca 92821

16-24  
 1220

VENDOR NUMBER	DATE	CHECK NUMBER	CHECK AMOUNT
03579	12/06/2012	165732	50.00

PAY Fifty Dollars and No Cents

VOID AFTER 90 DAYS

TO THE ORDER OF  
 CLERK OF THE BOARD  
 Attn: CTY OF SAN BERNARDINO  
 CTY GOVERNMENT CENTER  
 385 N ARROWHEAD, 2ND FLOOR  
 SAN BERNARDINO, CA 92415

*Gene Vargas*  
 \_\_\_\_\_  
 MAYOR

*[Signature]*  
 \_\_\_\_\_  
 TREASURER

⑈0165732⑈ ⑆122000247⑆ 97398⑈69858⑈

Another Great Product from NowDocs (888) 689-3827 www.checksandmore.com

Details on back. Security features included.