



NORTH ELEVATION

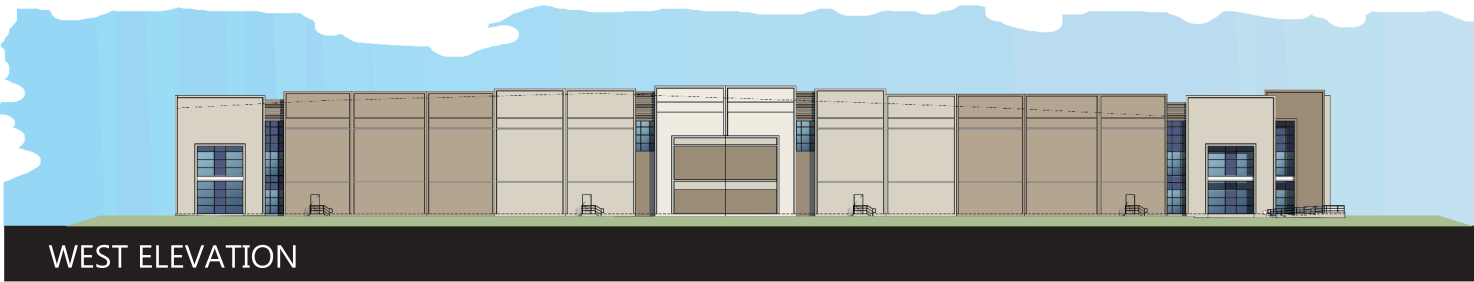


WEST ELEVATION



EAST ELEVATION

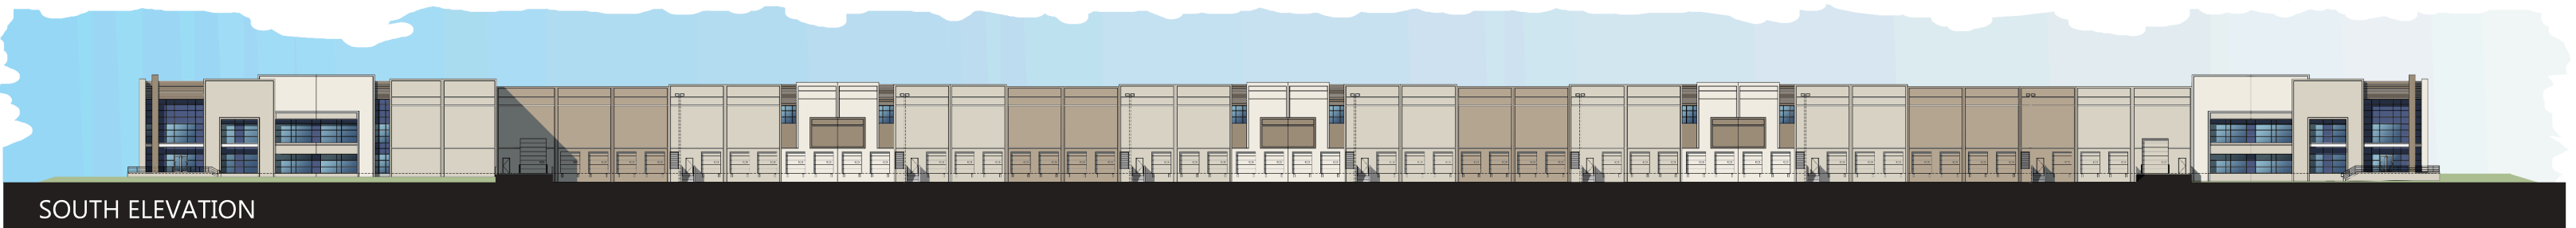

SOUTH ELEVATION

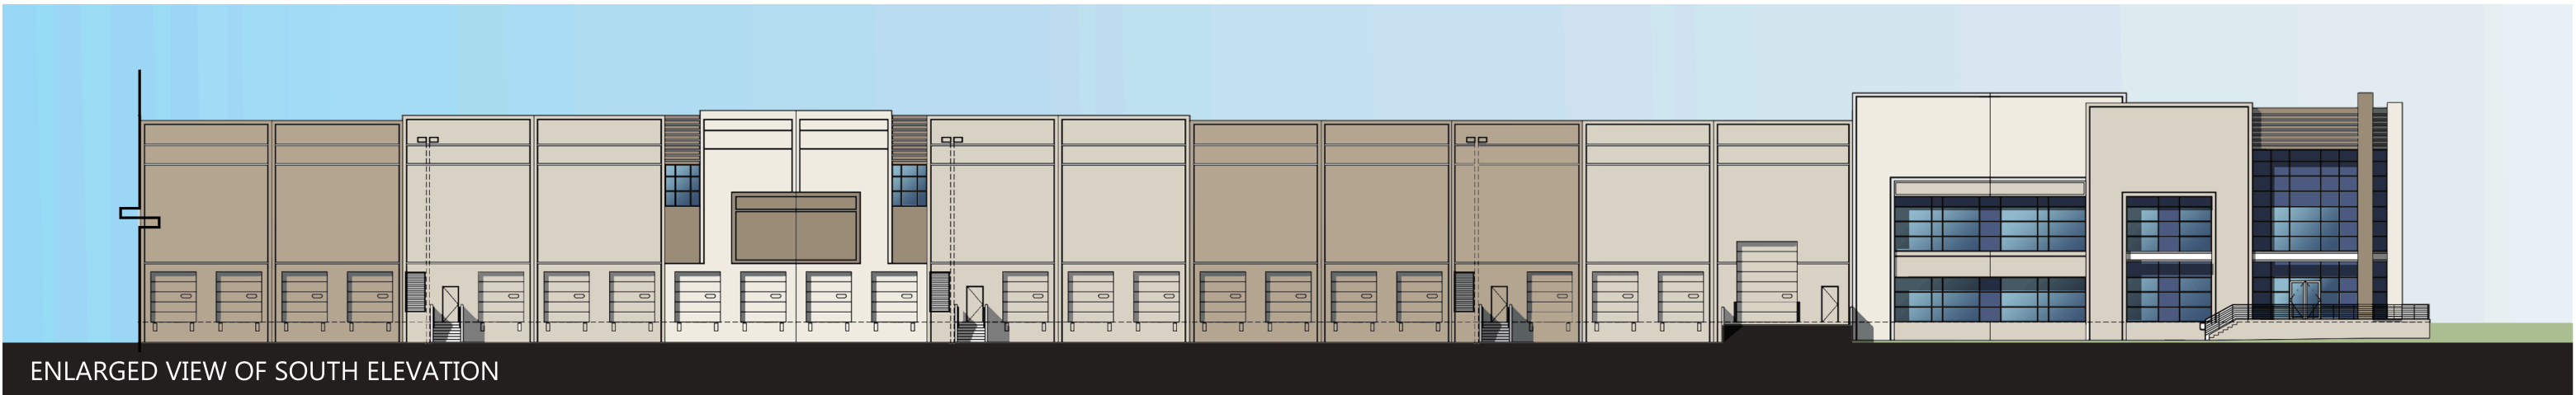

ENLARGED VIEW OF SOUTH ELEVATION




Valley Blvd. & Spruce Ave.

RIALTO, CA

PDC OC/IE LP IV, LLC




ENLARGED VIEW OF NORTH EAST CORNER ELEVATION

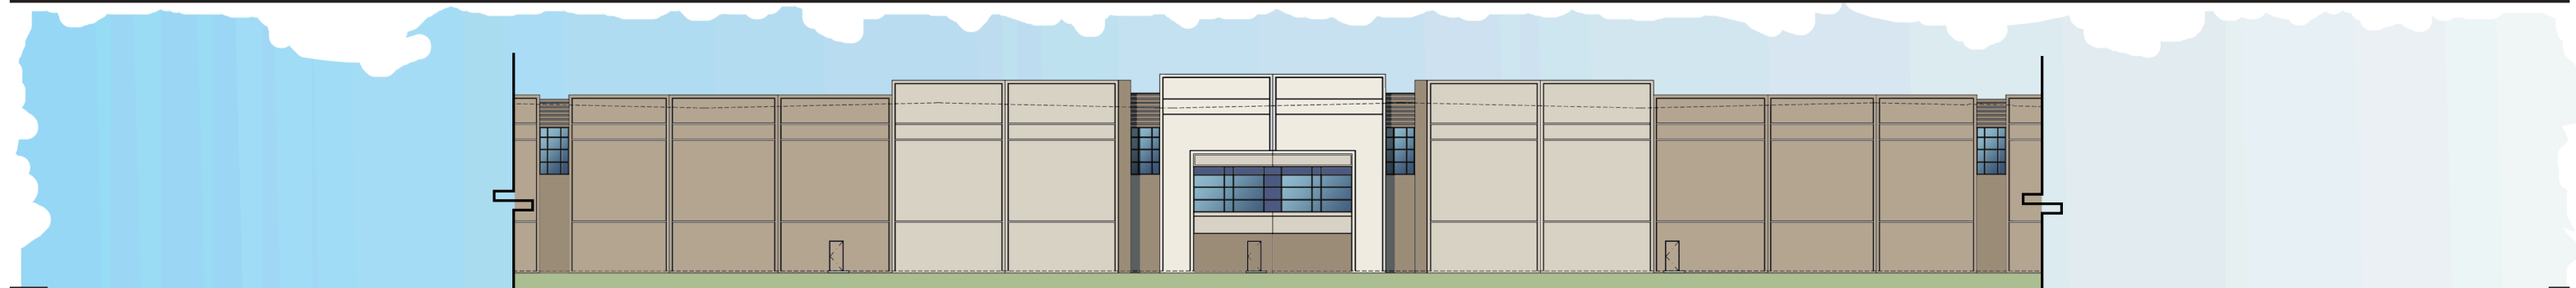

ENLARGED VIEW OF NORTH CENTER SECTION ELEVATION



ENLARGED VIEW OF NORTH WEST CORNER ELEVATION

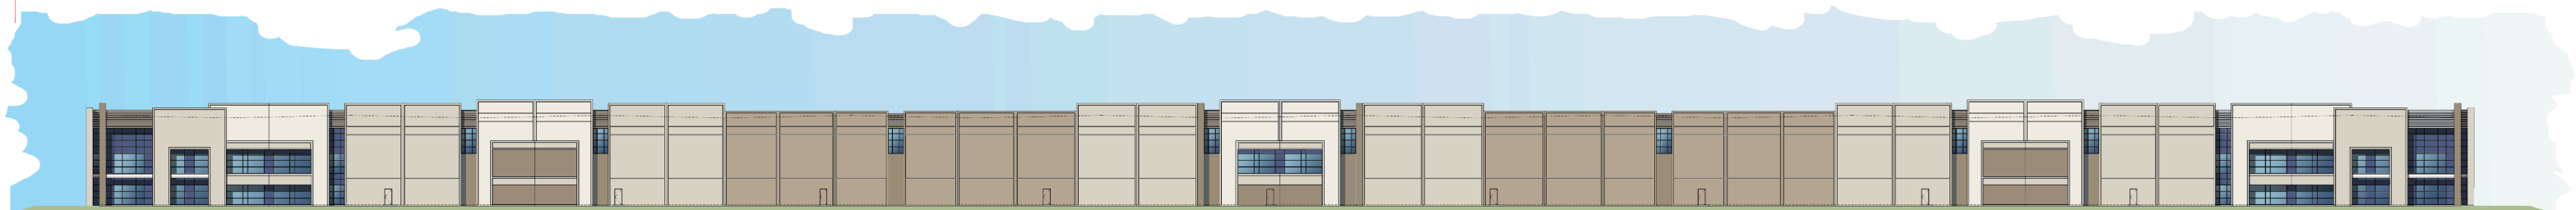

OVER ALL NORTH ELEVATION



Valley Blvd. & Spruce Ave.

RIALTO, CA

PDC OC/IE LPIV, LLC