



NORTH ELEVATION

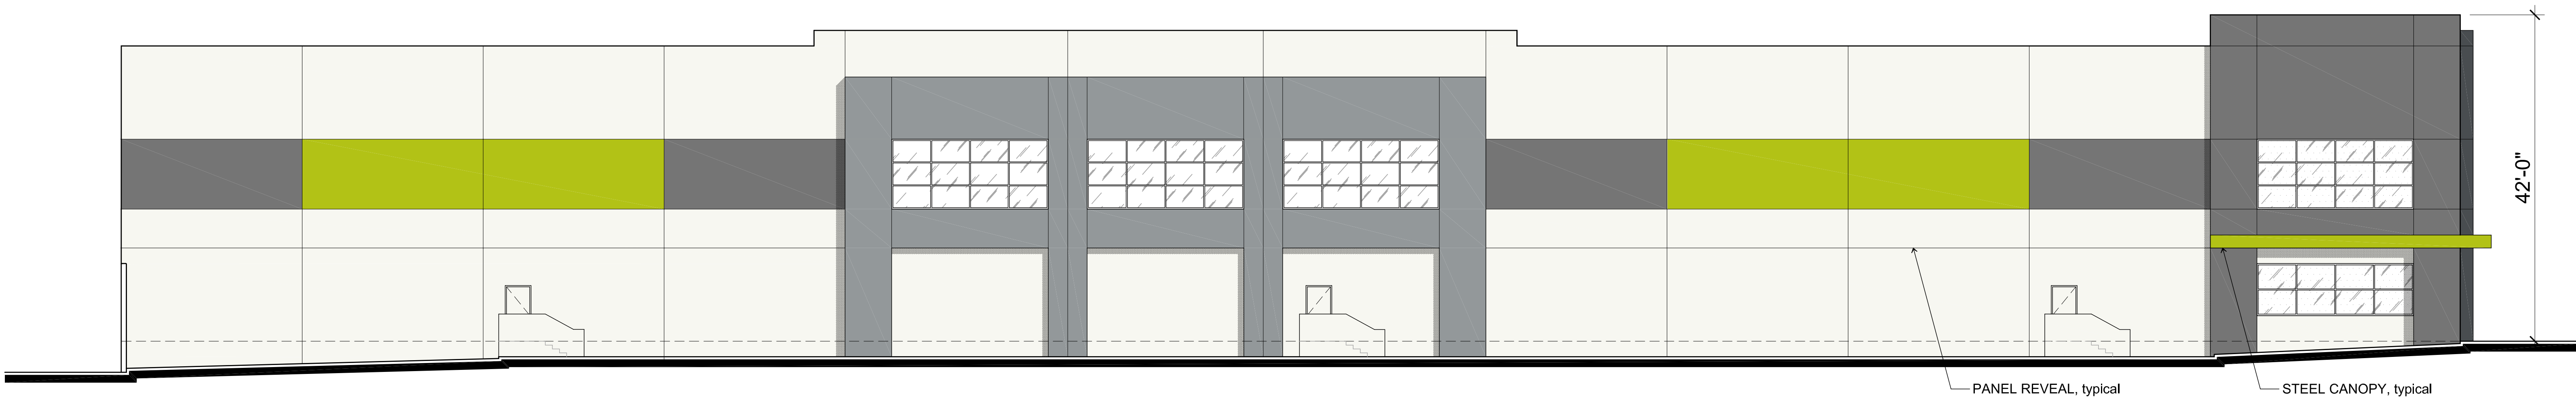

EAST ELEVATION



SOUTH ELEVATION

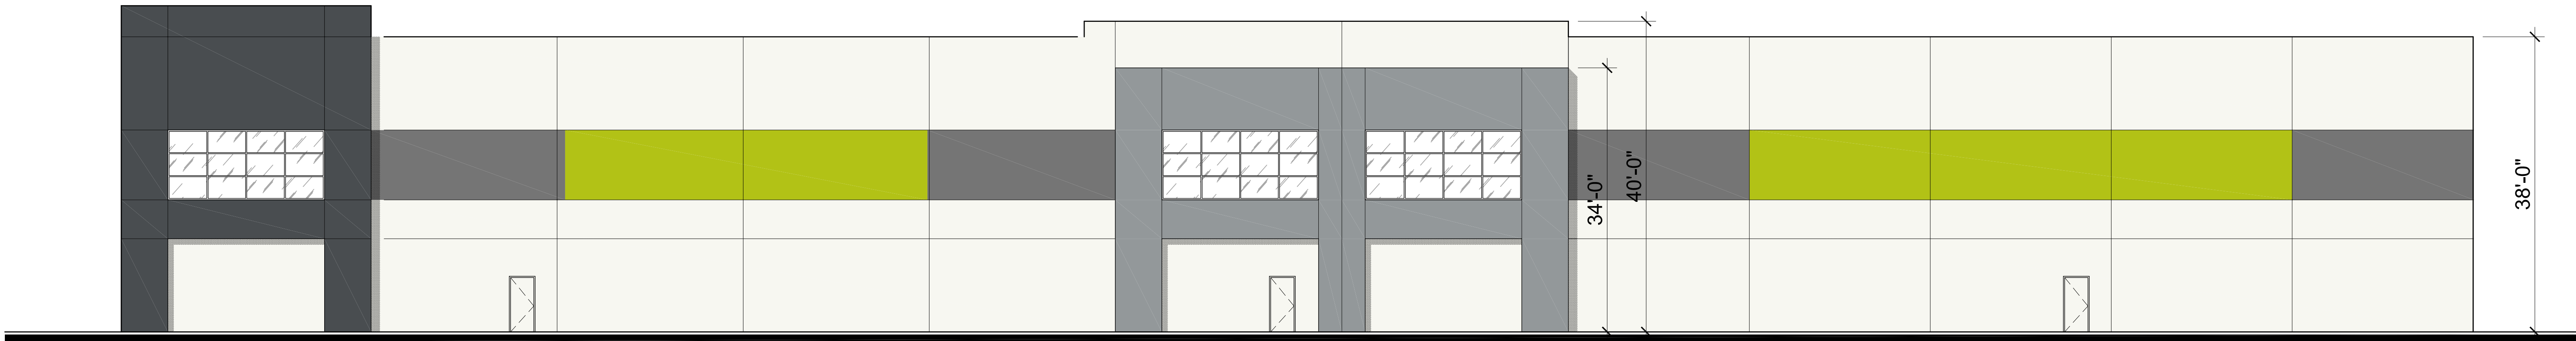

WEST ELEVATION

	1 TILT-UP CONCRETE WALL PANEL WALL PANEL FIELD COLOR SHERWIN WILLIAMS - #7757 - HIGH REFLECTIVE WHITE
	2 TILT-UP CONCRETE WALL PANEL WALL PANEL FIELD COLOR SHERWIN WILLIAMS - #7071 - GRAY SCREEN
	3 TILT-UP CONCRETE WALL PANEL WALL PANEL ACCENT COLOR SHERWIN WILLIAMS - #9162 - AFRICAN GRAY
	4 TILT-UP CONCRETE WALL PANEL WALL PANEL ACCENT COLOR SHERWIN WILLIAMS - #7075 - WEB GRAY
	5 TILT-UP CONCRETE WALL PANEL WALL PANEL ACCENT COLOR SHERWIN WILLIAMS - #6920 - CENTER STAGE
	6 1" INSULATED DUAL PANE MEDIUM PERFORMANCE PPG VISTACOOL PACIFICA GLAZING CLEAR ANODIZED ALUMINUM MULLIONS
	7 1/4" MEDIUM PERFORMANCE PPG VISTACOOL PACIFICA GLAZING CLEAR ANODIZED ALUMINUM MULLIONS

LEGEND

West Valley Boulevard
Rialto, California

EXTERIOR ELEVATIONS

Scheme 6a
13 August 2018

