



NOT TO SCALE

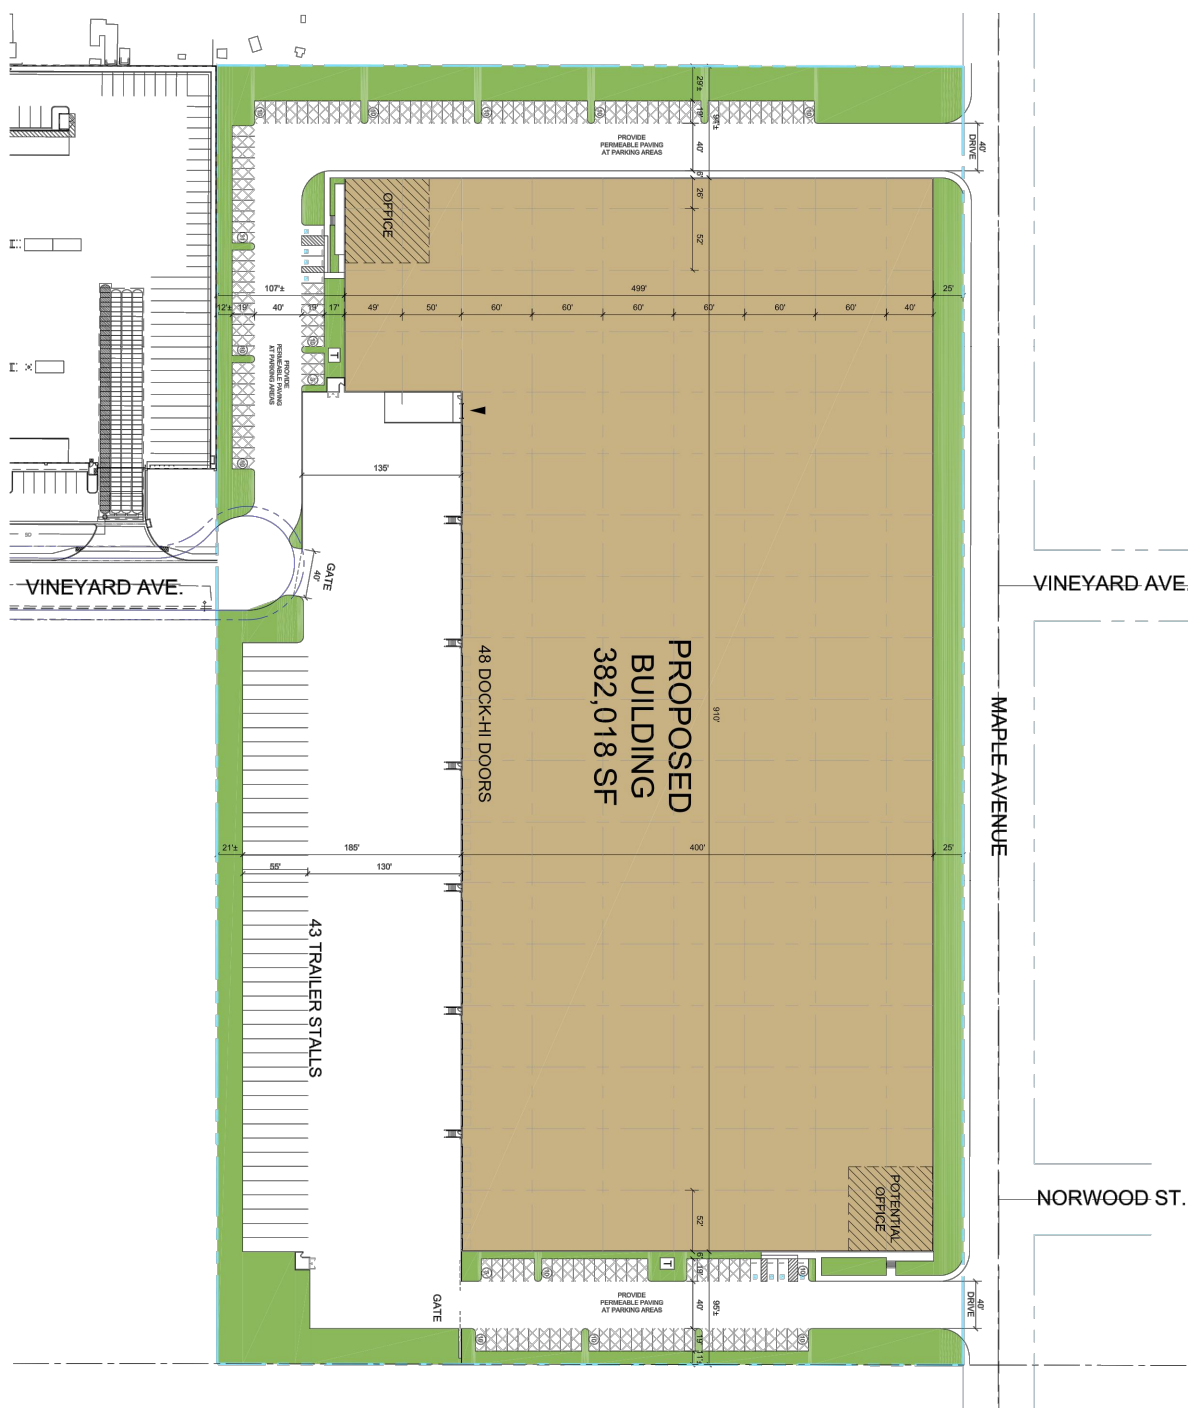


FIGURE 2
PROJECT SITE PLAN