


Exhibit A

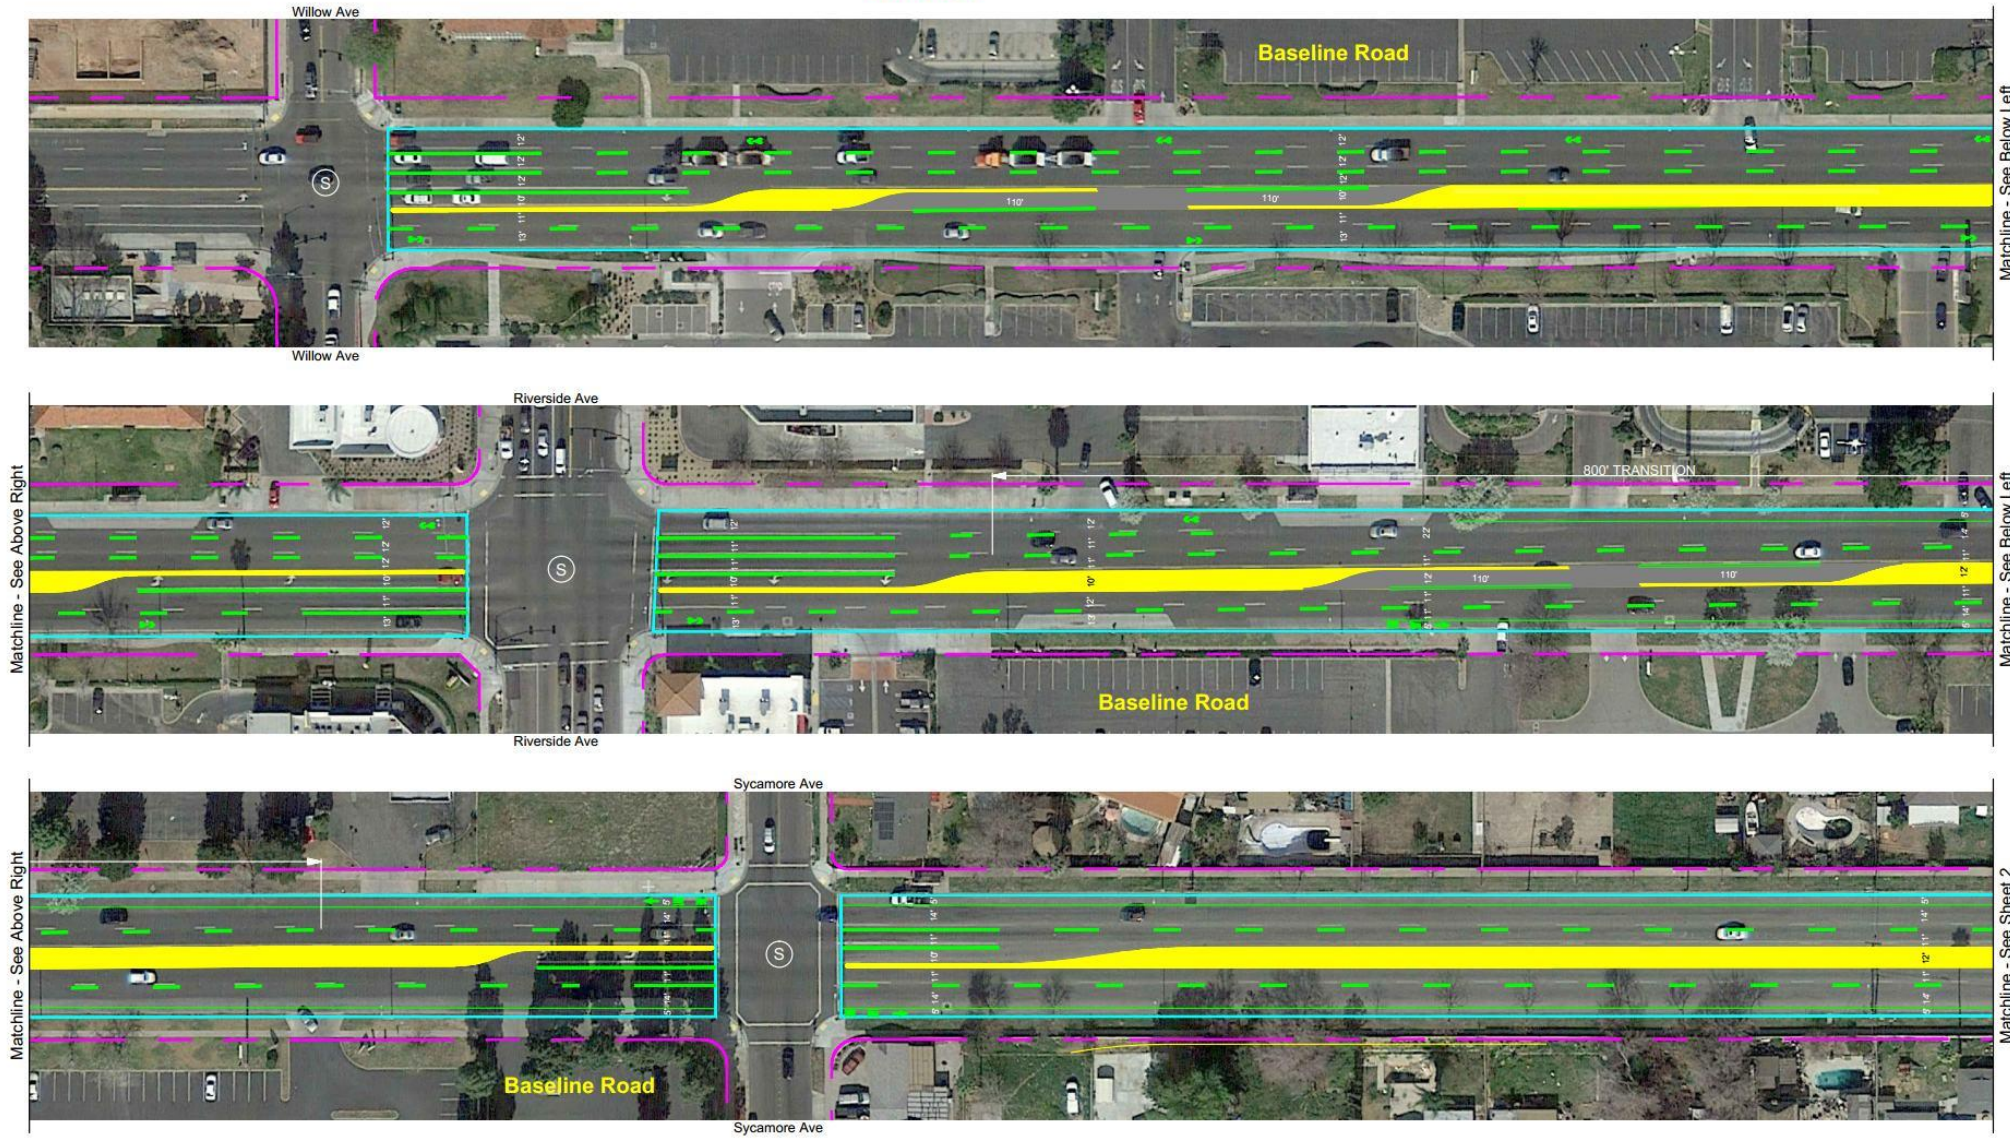

Legend

- Proposed Median
- Proposed Striping

- Existing Right-of-Way
- S Existing Signalized Intersection
- Countermeasure 1 Influence Area

- ← → Proposed Bike Lanes and Sharrows

Countermeasure 1: R9: Install raised median.

See Sheet 3 for typical cross sections.



CITY OF RIALTO
PROJECT PLAN MAP
BASELINE ROAD


HSIP CYCLE 8

ATTACHMENT
3

SHEET 1 OF 3



Exhibit A

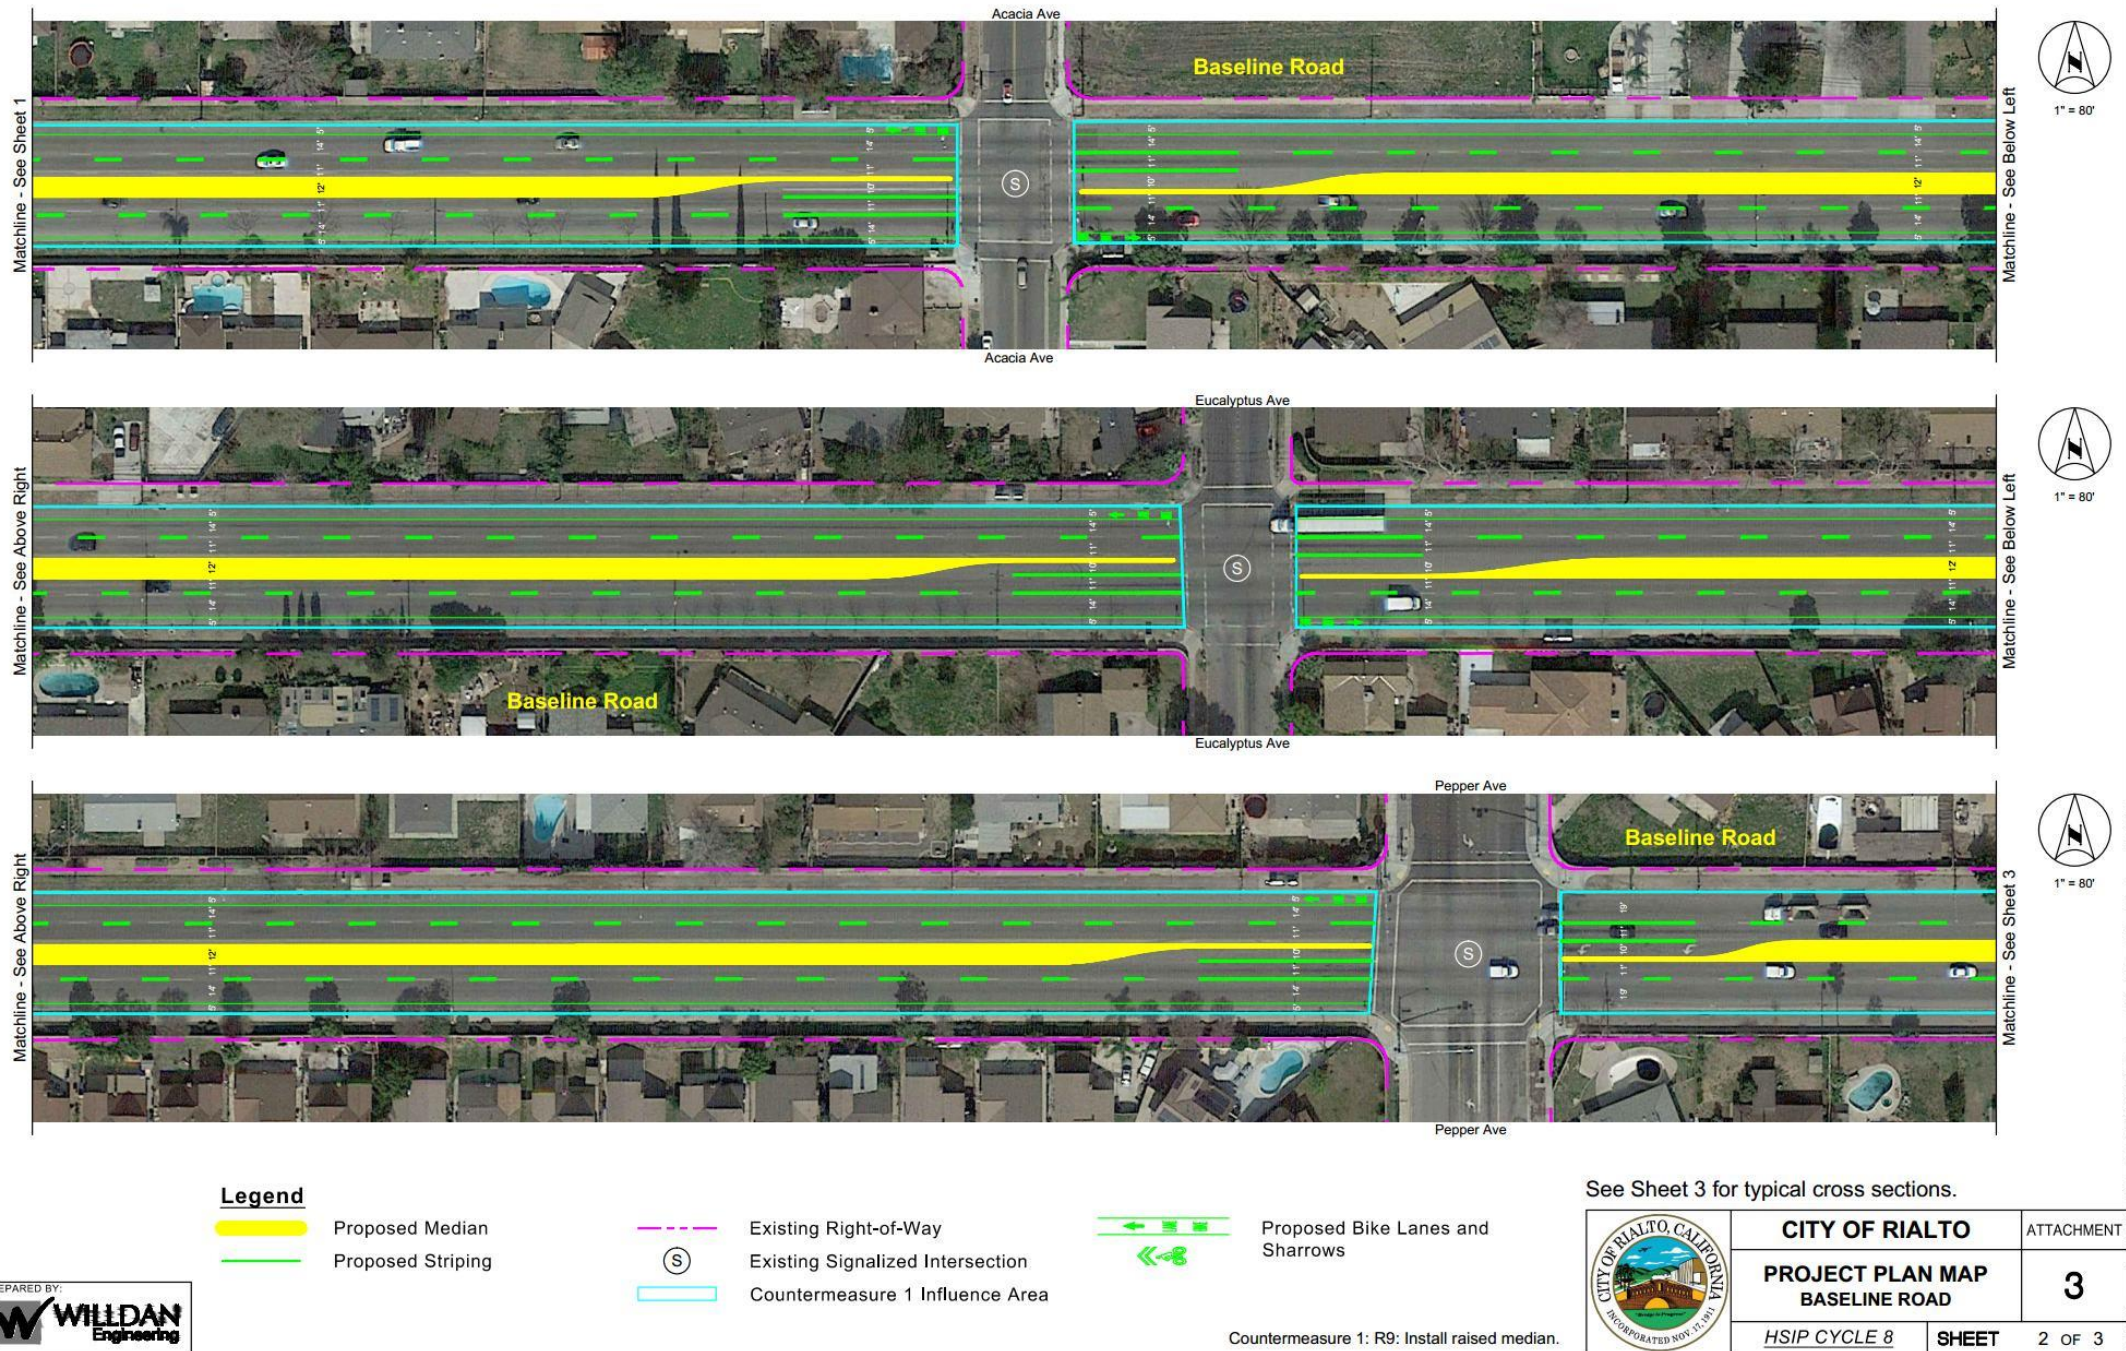





Legend

- Proposed Median
- Proposed Striping
- Existing Right-of-Way
- S Existing Signalized Intersection
- Countermeasure 1 Influence Area
- Proposed Bike Lanes and Sharrows

Countermeasure 1: R9: Install raised median.



Baseline Rd Typical Cross Section

Willow Avenue to 500' East of Riverside Ave

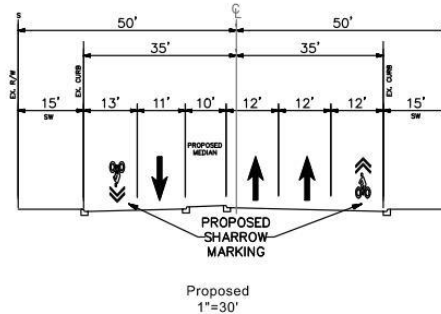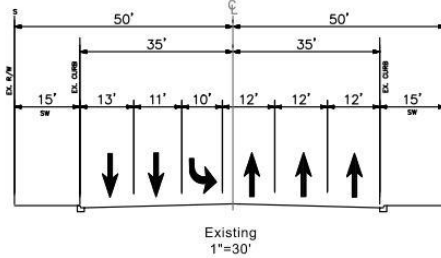



Baseline Rd Typical Cross Section

500' East of Riverside Ave to Pepper Ave

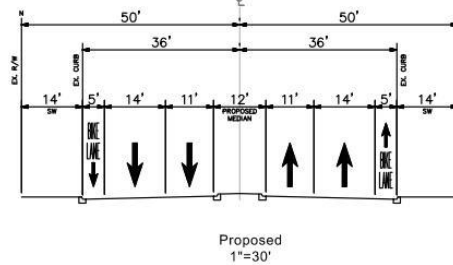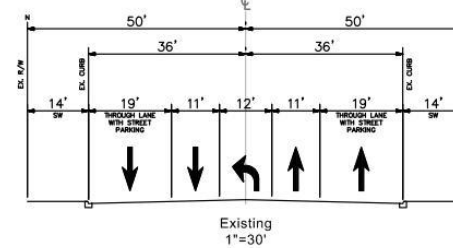

Baseline Rd Typical Cross Section

Pepper Ave to Meridian Ave

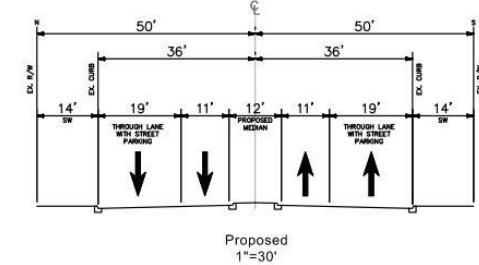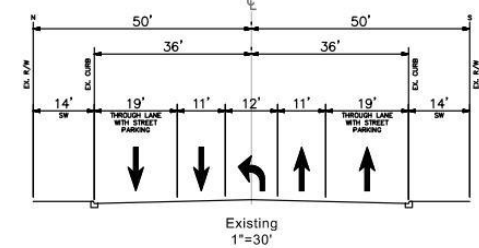

PREPARED BY:



CITY OF RIALTO
**PROJECT PLAN MAP &
TYPICAL CROSS SECTIONS**
BASELINE ROAD

HSIP CYCLE 8

ATTACHMENT
3

SHEET 3 OF 3