




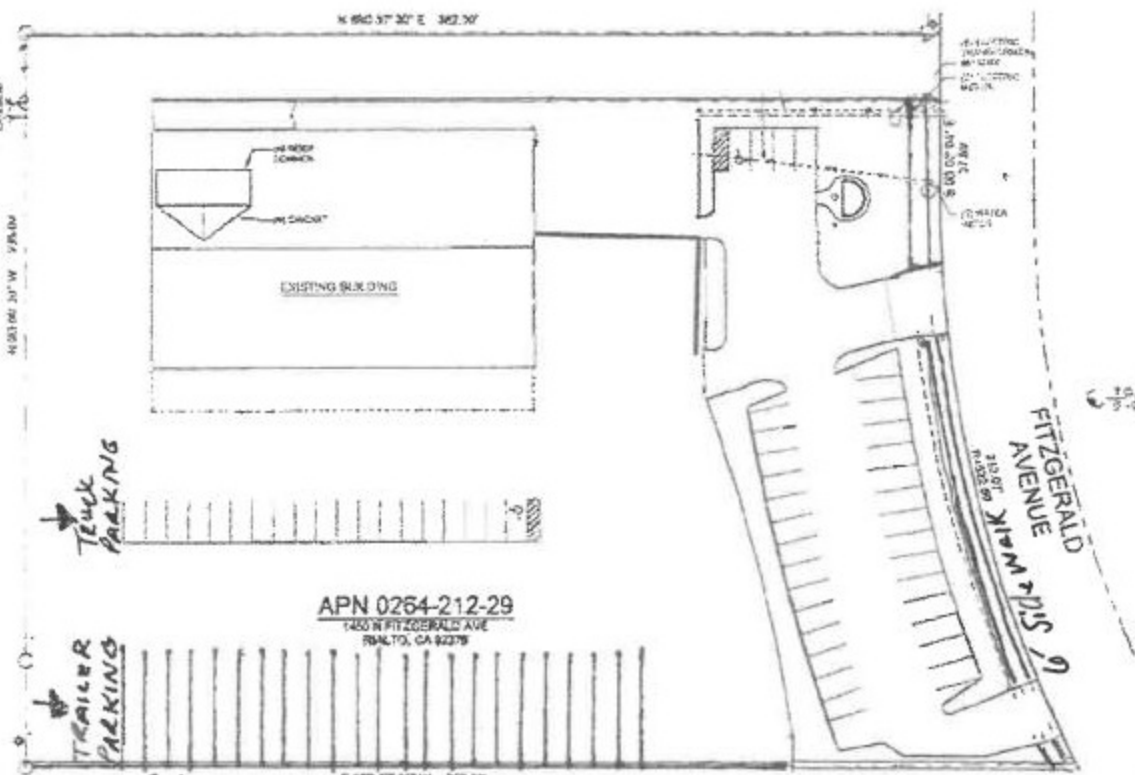

ARCHITECTURAL SITE PLAN B3
1" = 30'-0" AS 109

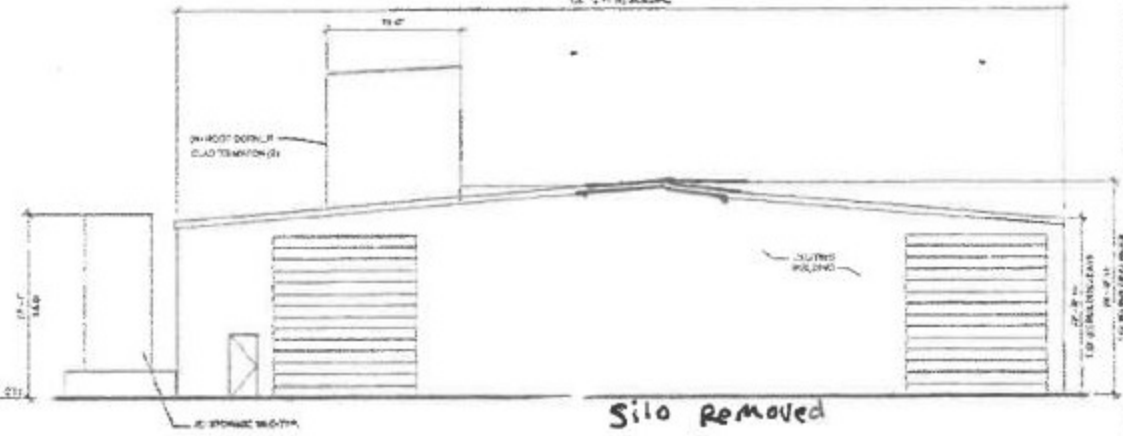

SITE WEST ELEVATION C3
1/8" = 1'-0" AS 109

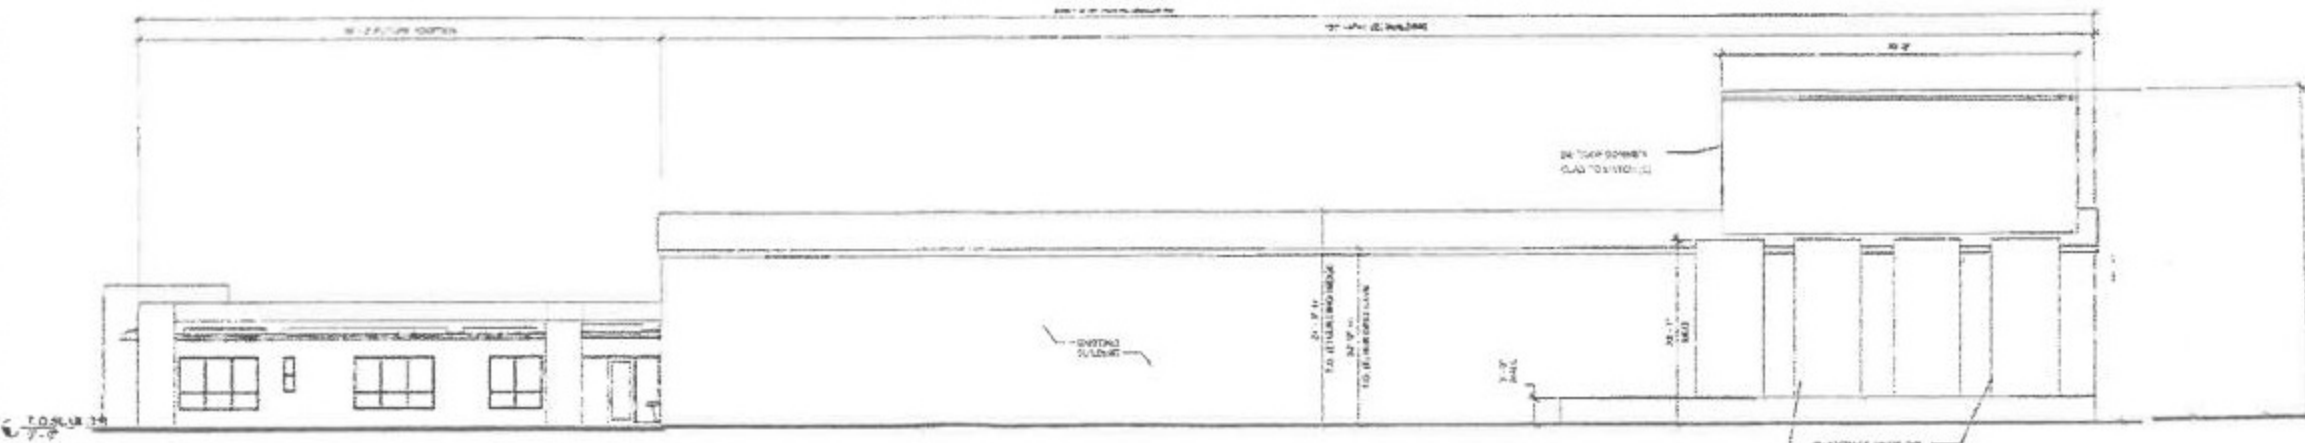

SITE NORTH ELEVATION D3
1/8" = 1'-0" AS 109