


n:\3900\2183998 - shoppes at creekside center, rialto\dwg\3998 f2-2.dwg LDP 14:34:12 07-16-2019 mempin

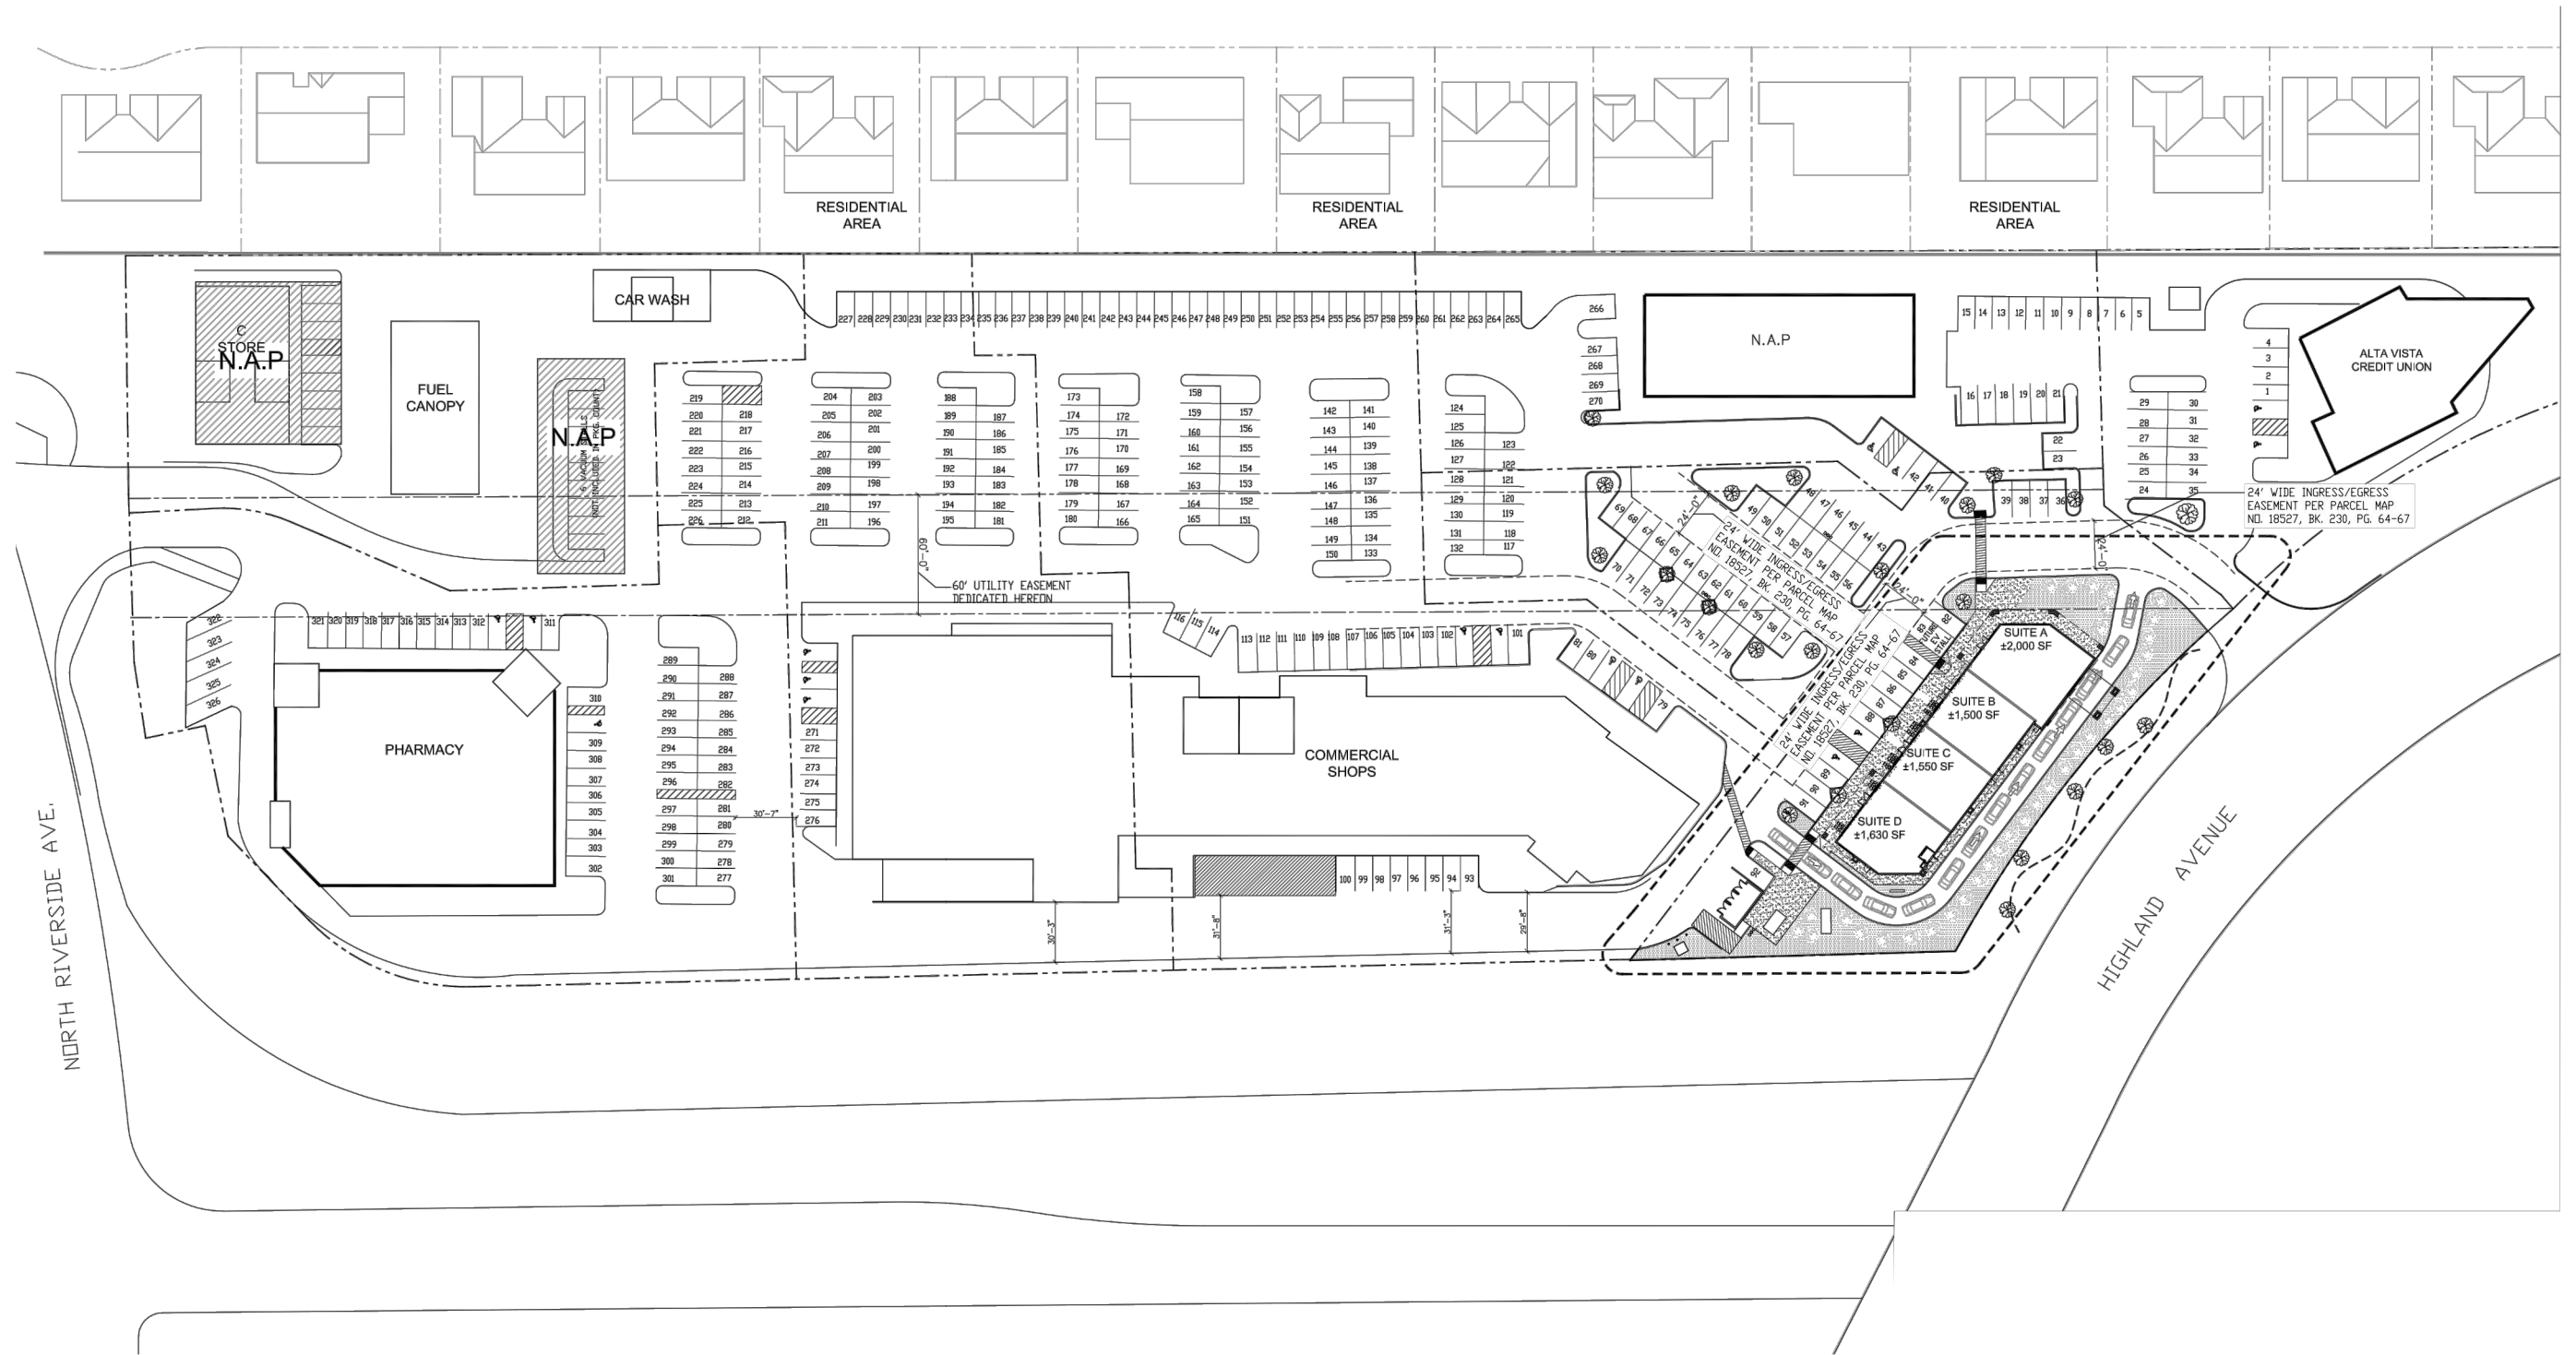

SOURCE: CADENCE

FIGURE 2-2

PROPOSED SITE PLAN

PROPOSED BUILDING PAD - SHOPPES AT CREEKSIDE CENTER, RIALTO

