


ENLARGED STREETSCAPE PLAN
SCALE: 1" = 20'

PLANT LIST:


- (15) "EF" EUCALYPTUS FICIFOLIA
(66) "AIBM" ARCTOSTAPHYLOS IAN BUSH MANZANITA
(40) "CC" CLYTOSTOMA CALLISTEGIOIDES

NOTE:

PROVIDE AND INSTALL AUTOMATIC SPRINKLER SYSTEM FOR LANDSCAPED AREA EAST OF RIVERSIDE FRONTING SCREEN WALL

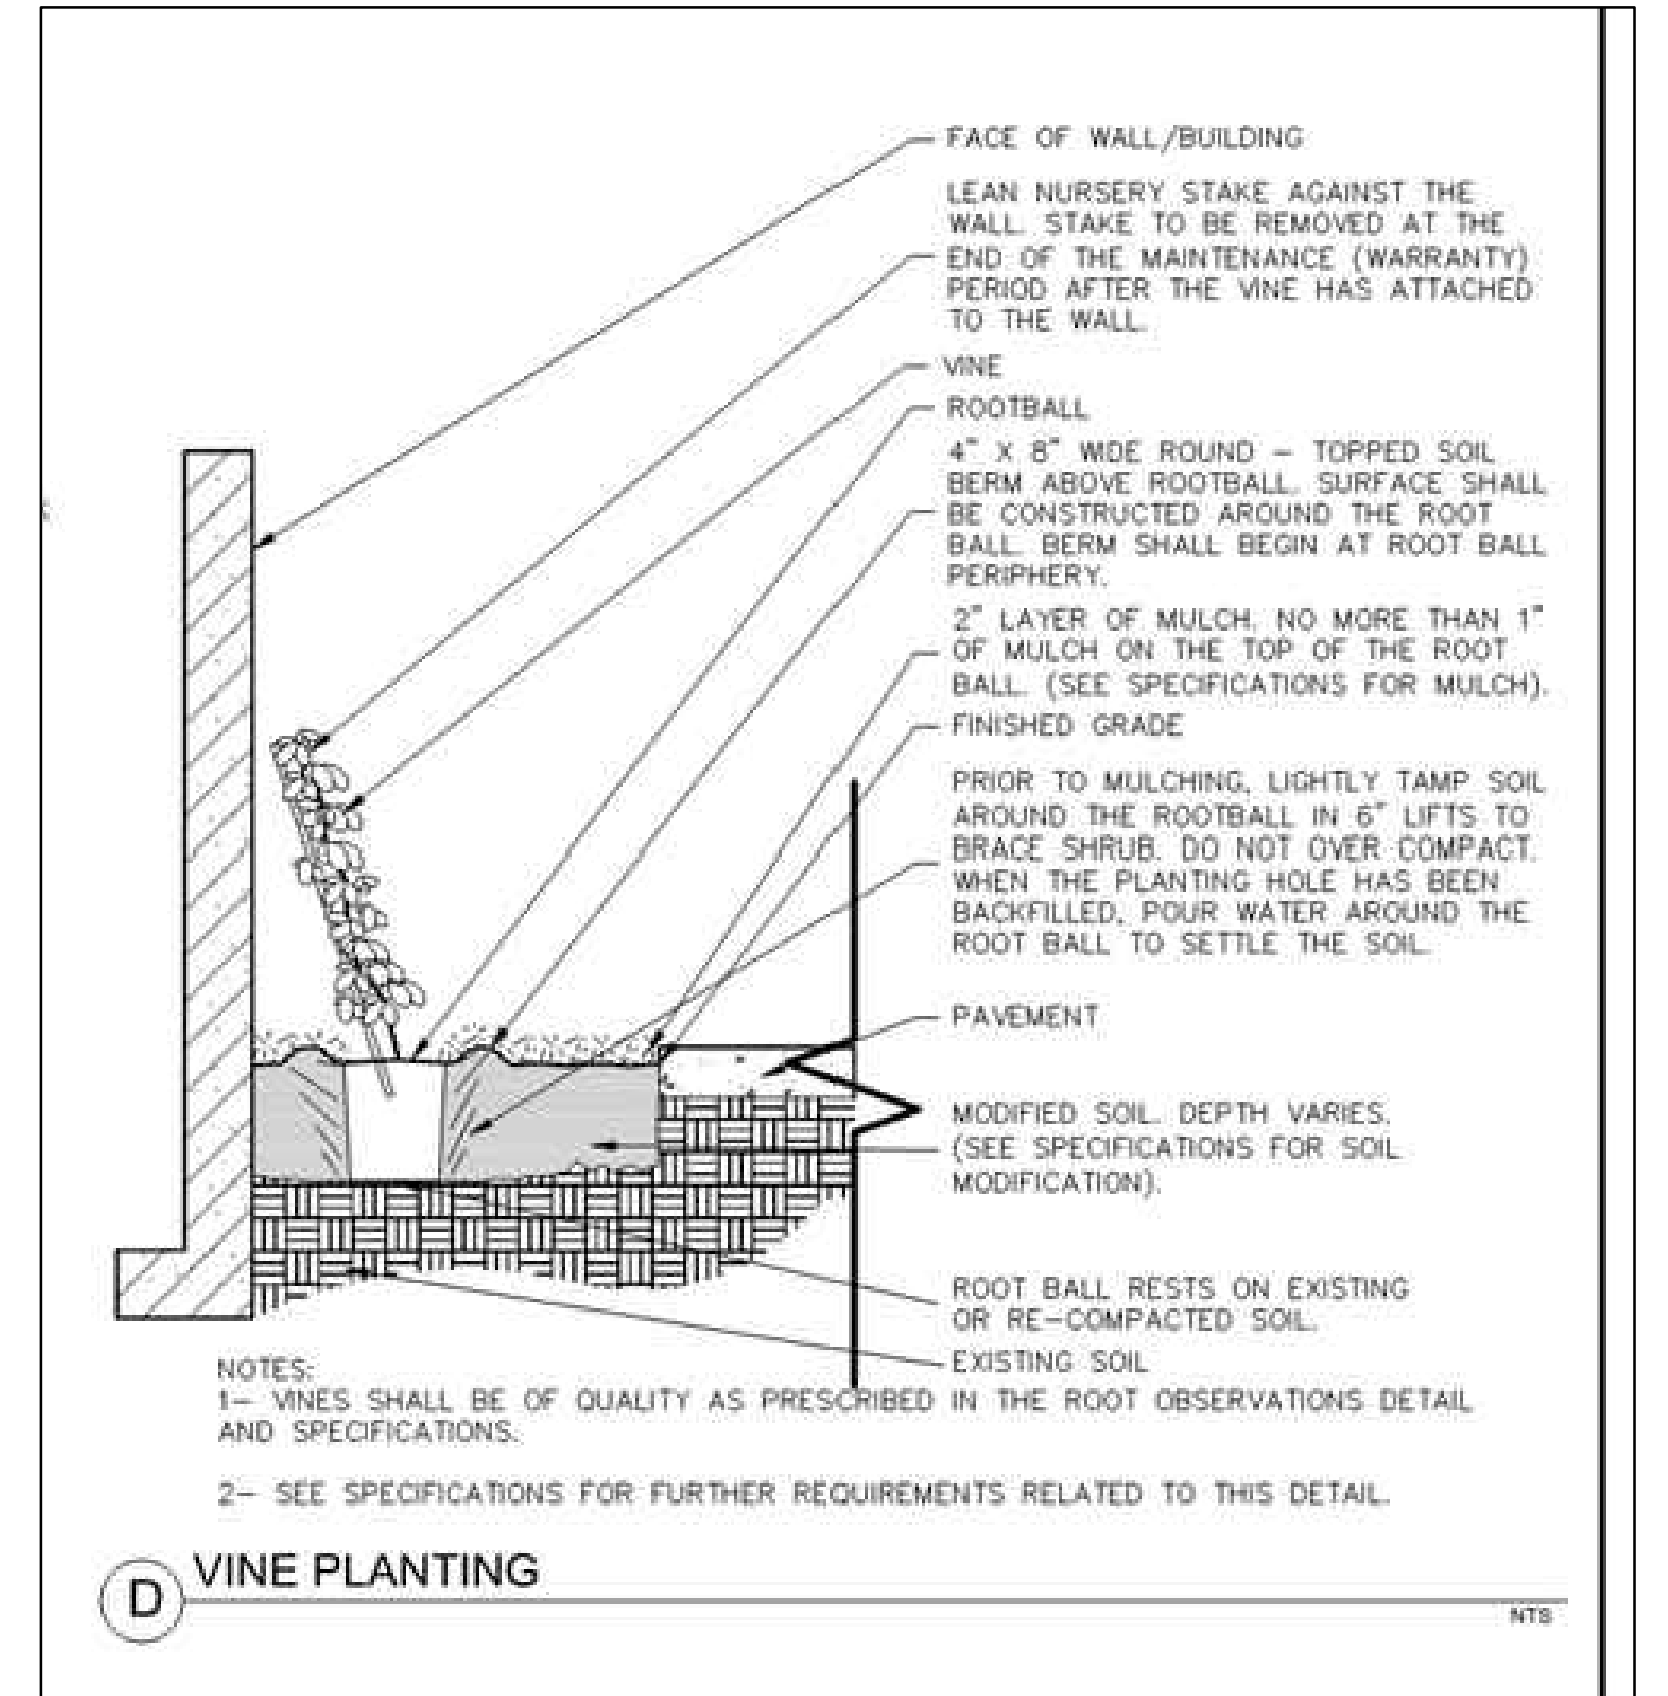

SEE ENLARGED PLAN
THIS SHEET

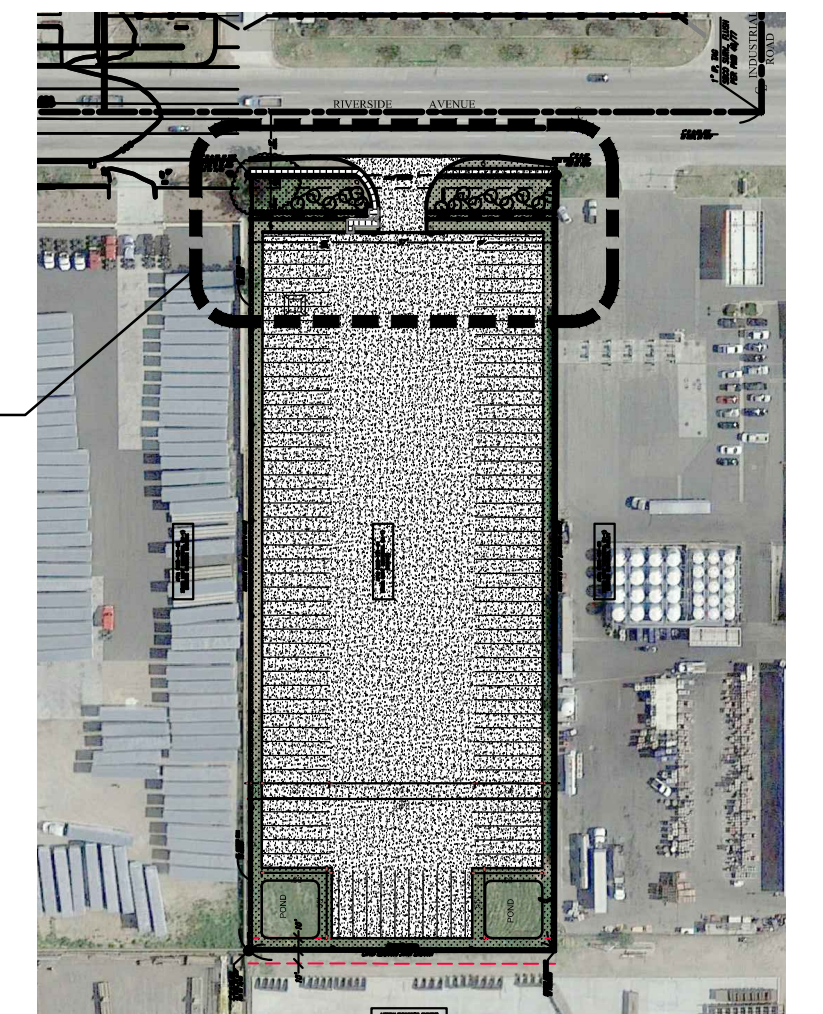

KEY PLAN
SCALE: N.T.S.

5-22-2020	PER REVIEW LETTER DATED 3-25-2020	DRAWN BY JMH
1-29-2020	PER REVIEW LETTER DATED 9-19-19	
DATE	REVISION	
SITE IMPROVEMENTS		DATE 6-13-19
RIVERSIDE DR		
RIALTO, CALIFORNIA		
CROWN ENTERPRISES, INC.		C.4
12225 STEPHENS		
WARREN, MICHIGAN		
Streetscape Plan		