


01
TC1

TRUCK CANOPY APPROACH ELEVATION


1/8" = 1'-0"

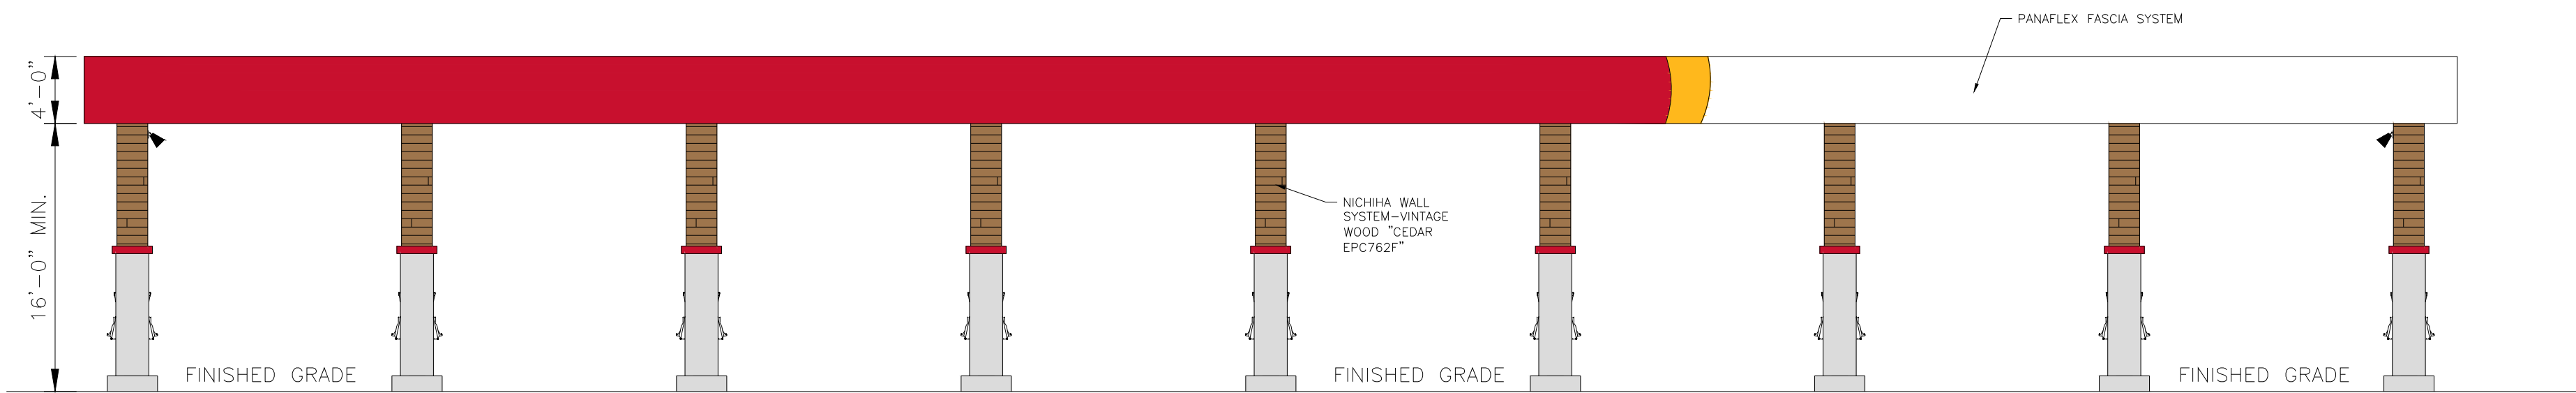

02
TC1

TRUCK CANOPY EXIT ELEVATION


1/8" = 1'-0"

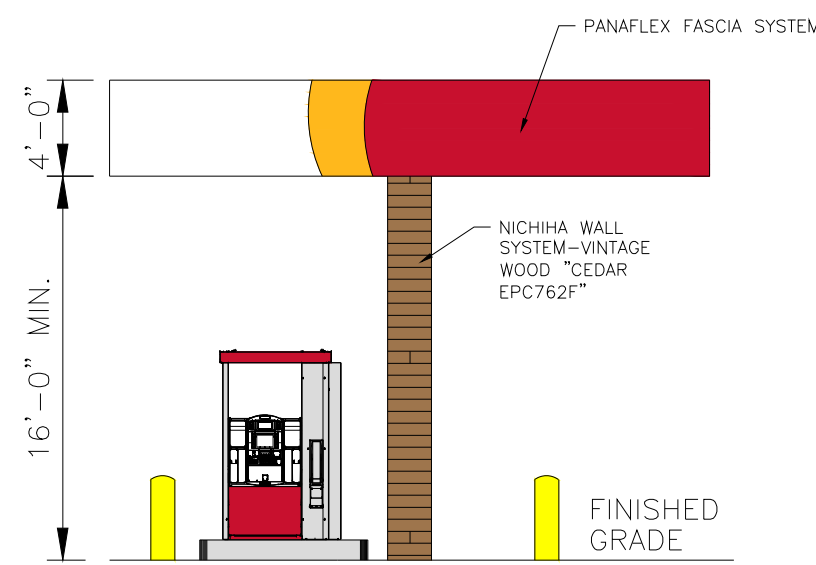

03
TC1

TRUCK CANOPY SIDE ELEVATION

1/8" = 1'-0"

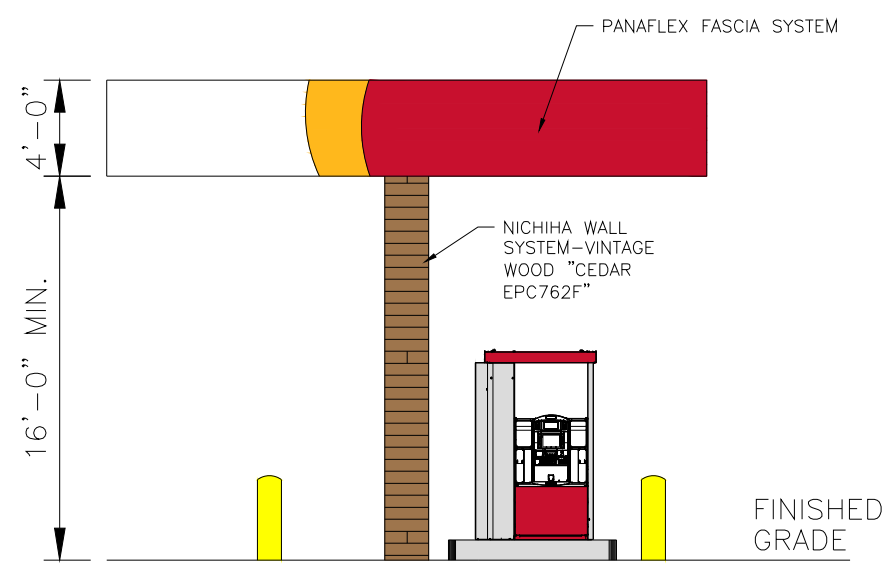

04
TC1

TRUCK CANOPY SIDE ELEVATION

1/8" = 1'-0"

TRUCK CANOPY
ELEVATIONS

RIALTO TRAVEL CENTER
ALDER AVENUE AND SIERRA LAKES PKWY
RIALTO, CA

DATE: 03/29/21 DRAWN BY: VAB PROJECT: 1328-01

DATE: REV: REVISION DESCRIPTION: INT.:

CONFIDENTIAL
THIS DRAWING IS CONFIDENTIAL
NO USE OR DISCLOSURE OF THE DRAWING
IS PERMITTED EXCEPT AS EXPRESSLY
AUTHORIZED

SHEET:

TC1